

DONCASTER BOROUGH COUNCIL
(VARIOUS ROADS DONCASTER)
(PARKING, STOPPING, WAITING AND LOADING)(CONSOLIDATION)
ORDER 2008
(AMENDMENT NO. 12) ORDER 2008

The Doncaster Borough Council (hereinafter called "the Council") in exercise of its powers under Section 1(1), 2(1) to (3), 4(2) and Part IV of Schedule 9 of the Road Traffic Regulation Act 1984 (hereinafter called "the Act") and of all other enabling powers and after consultation with the Chief Officer of Police in accordance with Part III of Schedule 9 to the Act hereby makes the following Order:-

1 The Doncaster Borough Council (Various Roads Doncaster) (Parking Stopping Waiting and Loading Consolidation) Order 2008 shall have effect as though the following items were deleted from in Schedule 1.03 of the Order No waiting at any time:-

ALSTON ROAD Both Sides

(iii) From a point 60 metres south west of its junction with the south western kerbline of Longfield Drive for a distance of 34 metres in a south westerly direction.

And the following items were included in lieu thereof:-

ALSTON ROAD North West Side

From a point 60 metres south west of its junction with the south western kerbline of Longfield Drive for a distance of 34 metres in a south westerly direction.

South East Side

From a point 60 metres south west of its junction with the south western kerbline of Longfield Drive for a distance of 40 metres in a south westerly direction.

2 This Order shall come into operation on the Twentieth day of October 2008 and be cited as "The Doncaster Borough Council (Various Roads Doncaster) (Parking Stopping Waiting and Loading Consolidation) Order 2008 (Amendment No 12) Order 2008

GIVEN under the Common Seal of the Doncaster Borough Council this Fifteenth day of October 2008


THE COMMON SEAL of DONCASTER)

BOROUGH COUNCIL was hereunto)

affixed in the presence of:-)

D Bu

Authorised by the Corporate Director of Legal Services
No. 57140 in Seal Register

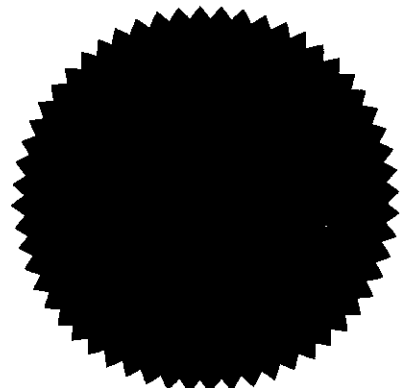


REFERENCEEXISTING NO WAITING
AT ANY TIMEPROPOSED NO WAITING
AT ANY TIME

Delegated approval received:-

Date

7.7.08

Signed

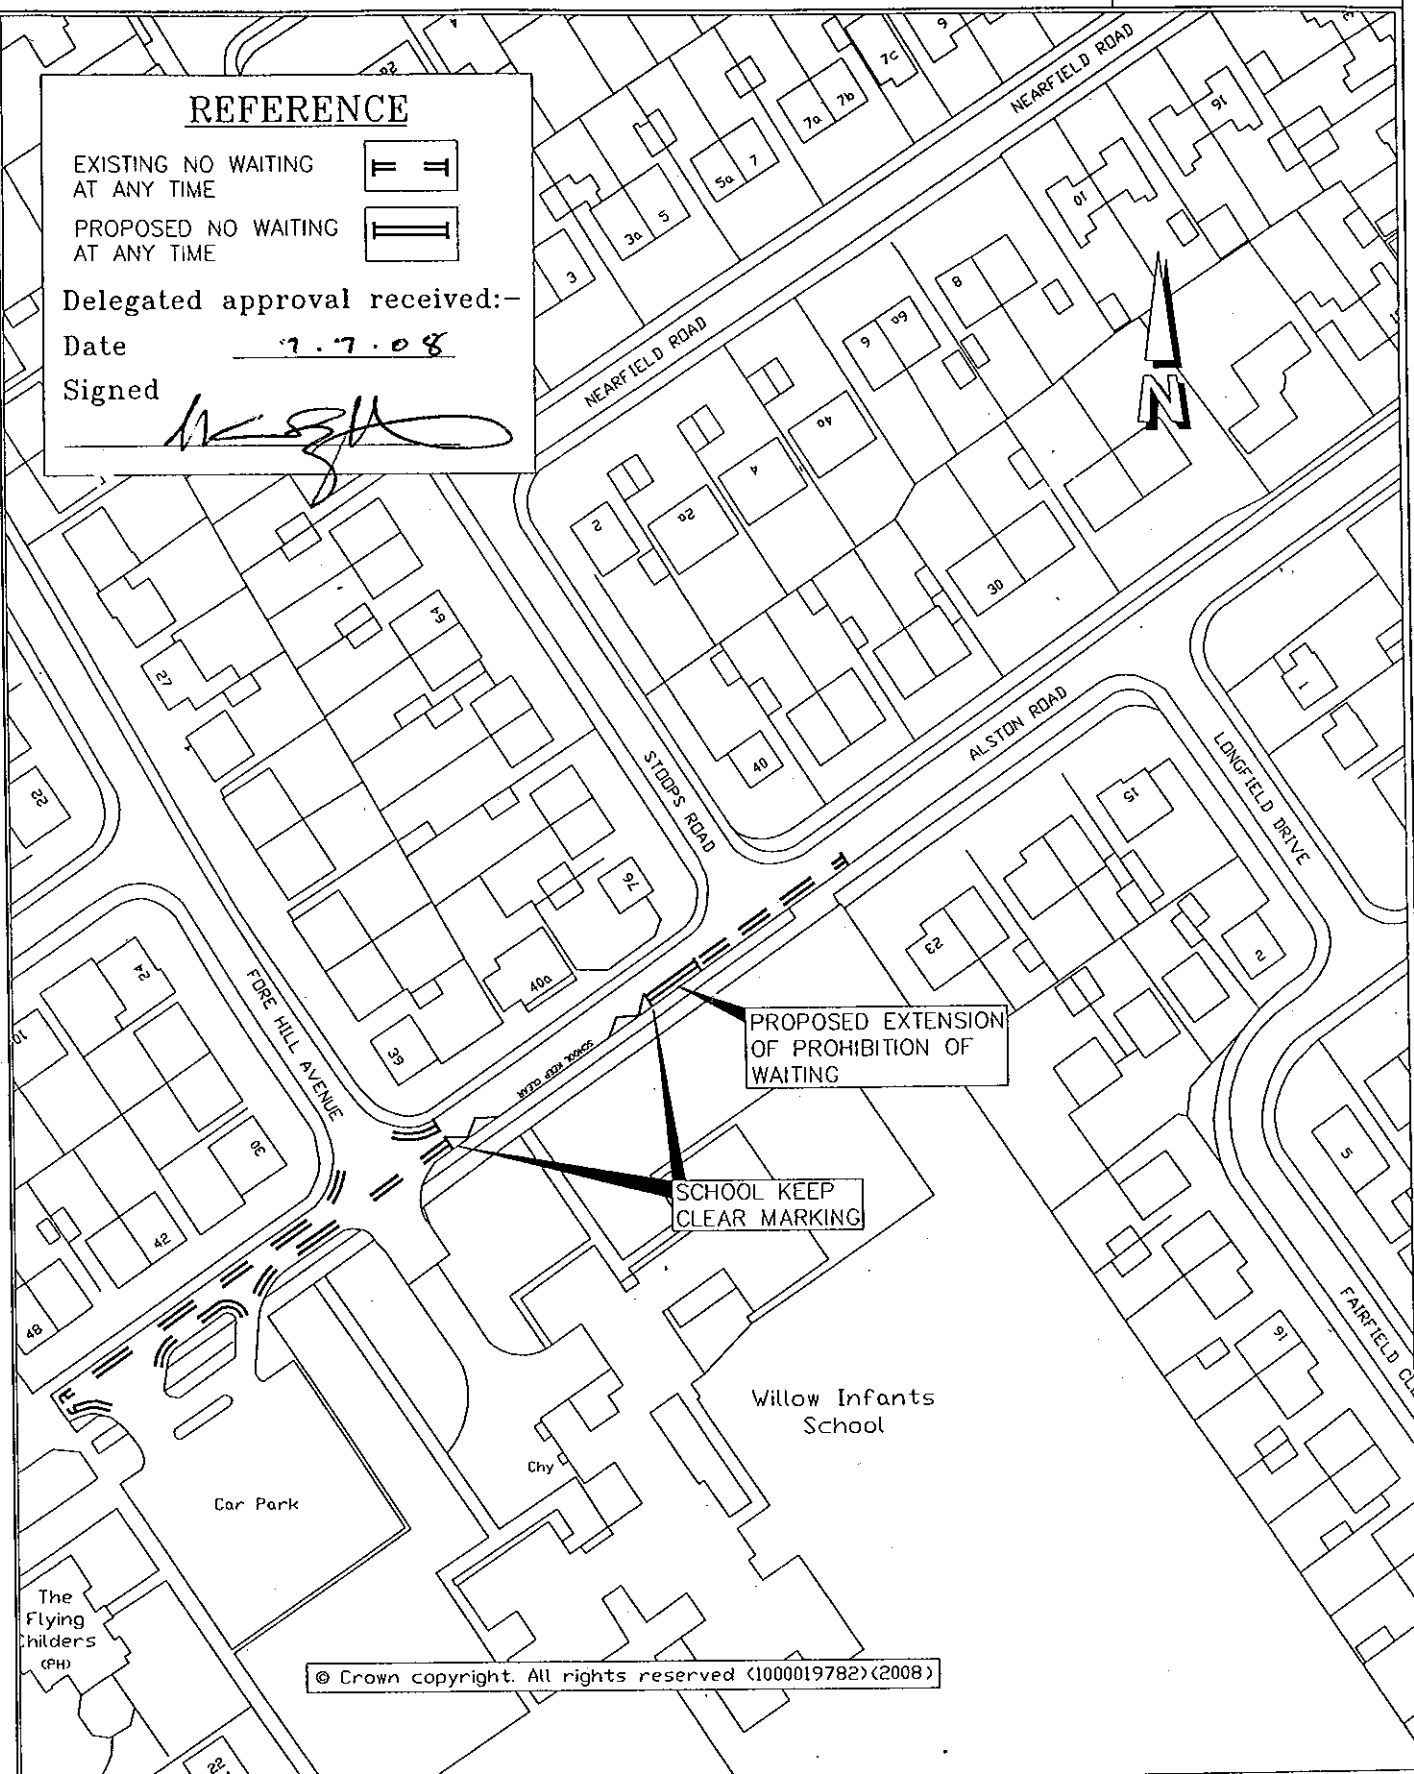

© Crown copyright. All rights reserved (1000019782)(2008)

TITLE:

PROPOSED EXTENSION OF PARKING
PROHIBITION
ALSTON ROAD BESSACARR

DATE:

JULY 2008

SCALE:

1:1250

DRAWING NO:

45001/698