

**DONCASTER BOROUGH COUNCIL  
(VARIOUS ROADS DONCASTER)  
(PARKING, STOPPING, WAITING AND LOADING)(CONSOLIDATION)  
ORDER 2008  
(AMENDMENT NO. 13 ) ORDER 2008**

The Doncaster Borough Council (hereinafter called "the Council") in exercise of its powers under Section 1(1), 2(1) to (3), 4(2) and Part IV of Schedule 9 of the Road Traffic Regulation Act 1984 (hereinafter called "the Act") and of all other enabling powers and after consultation with the Chief Officer of Police in accordance with Part III of Schedule 9 to the Act hereby makes the following Order:-


1 The Doncaster Borough Council (Various Roads Doncaster) (Parking Stopping Waiting and Loading)(Consolidation) Order 2008 shall have effect as though the following items were included in Schedule 2.19 of the Order No waiting from Monday to Friday between 8.00 a.m. and 5.00 p.m.:-

CHURCH BALK South Side  
THORNE From a point 47 metres north east of its junction with the eastern kerbline of Haynes Road for a distance of 43 metres in a north easterly direction

2 This Order shall come into operation on the *Twentieth* day of *October* 2008 and be cited as "The Doncaster Borough Council (Various Roads Doncaster) (Parking Stopping Waiting and Loading)(Consolidation) Order 2008 (Amendment No. 13 )2008

GIVEN under the Common Seal of the Doncaster Borough Council this *Fifteenth* day of *October* 2008

THE COMMON SEAL of DONCASTER )  
BOROUGH COUNCIL was hereunto )  
affixed in the presence of:- )

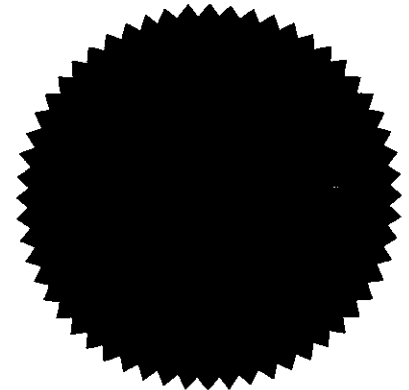

*D Bu*

Authorised by the Corporate Director of Legal Services

No. 57137 in Seal Register

**REFERENCE**

EXISTING NO WAITING  
AT ANY TIME



PROPOSED PROHIBITION OF  
WAITING MON - FRI  
8AM - 5PM



Delegated approval received: -

Date

7.7.08

Signed




SCHOOL KEEP CLEAR

access to  
school

W323 039 20045

© Crown copyright. All rights reserved (100019782) (2008)

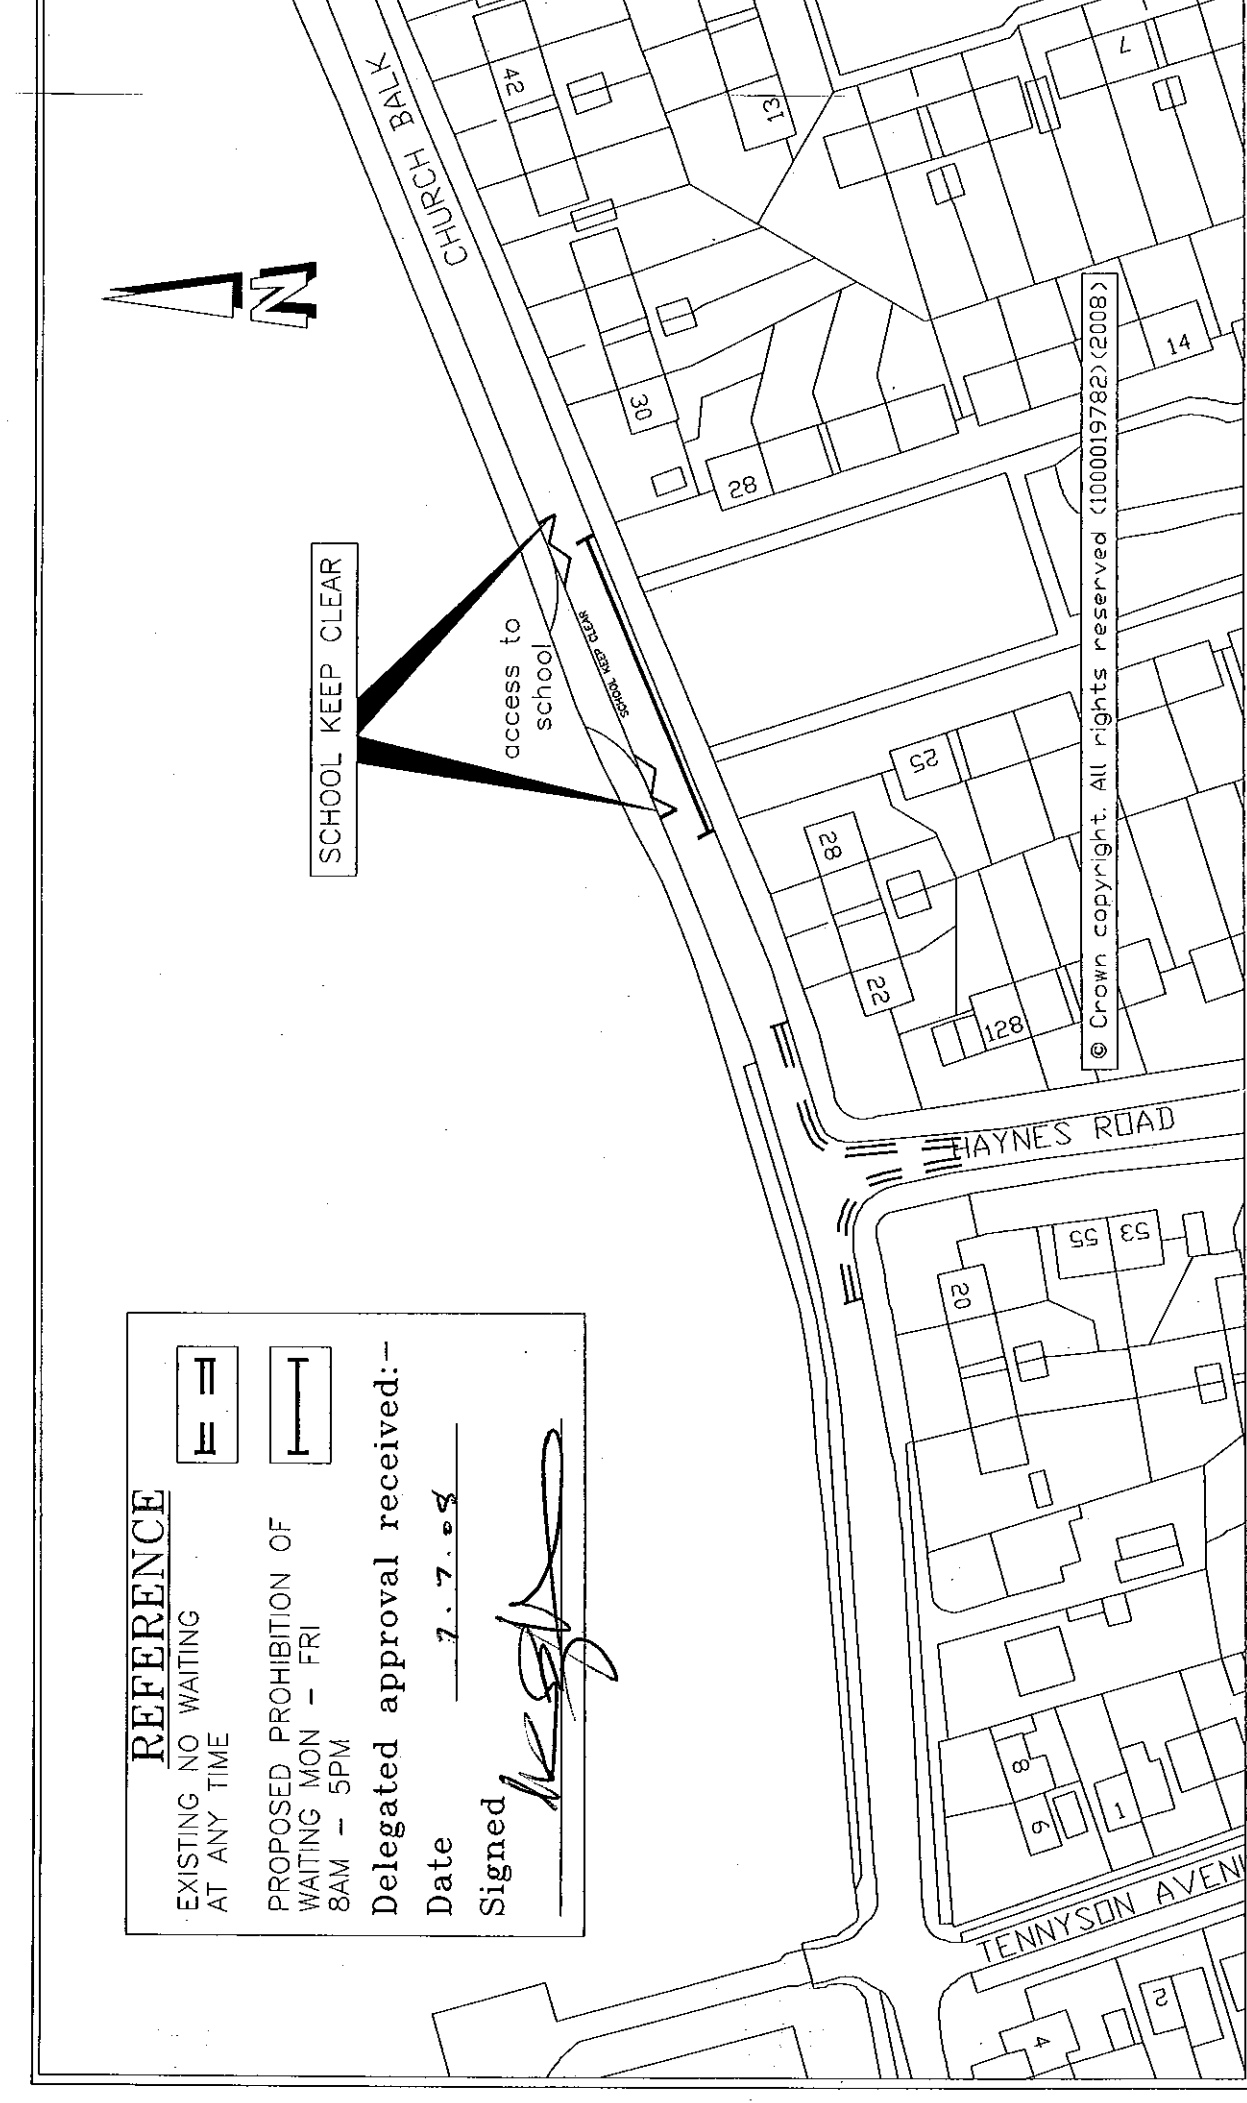

TITLE:

Doncaster MBC  
Scarborough House, Chequer Road  
DONCASTER DN1 2DB

PROPOSED PROHIBITION OF WAITING  
CHURCH BALK  
THORNE

DATE: JULY 2008

SCALE: 1 : 1000

DRAWING NO:  
45001/697