

**DONCASTER BOROUGH COUNCIL**  
**(VARIOUS ROADS DONCASTER)**  
**(PARKING, STOPPING, WAITING AND LOADING CONSOLIDATION)**  
**ORDER 2008**  
**(AMENDMENT NO. 14 ) ORDER 2008**

The Doncaster Borough Council (hereinafter called "the Council") in exercise of its powers under Section 1(1), 2(1) to (3), 4(2) and Part IV of Schedule 9 of the Road Traffic Regulation Act 1984 (hereinafter called "the Act") and of all other enabling powers and after consultation with the Chief Officer of Police in accordance with Part III of Schedule 9 to the Act hereby makes the following Order:-

1 The Doncaster Borough Council (Various Roads Doncaster) (Parking Stopping Waiting and Loading Consolidation) Order 2008 shall have effect as though the following items were included in Schedule 1.03 of the Order No waiting at any time:-

LOW ROAD CONISBROUGH	North Side (i) From a point 23 metres north west of its junction with the north western kerbline of Riverside Close for a distance of 50 metres in a south easterly direction  (ii) From a point 10 metres north west of its junction with the north western kerbline of Dearne Street for a distance of 28 metres in a south easterly direction  (iii) From its junction with the western kerbline of Don Street for a distance of 16 metres in a north westerly direction
DEARNE STREET CONISBROUGH	Both Sides From its junction with the northern kerbline of Low Road for a distance of 5 metres in a northerly direction
DON STREET CONISBROUGH	West Side From its junction with the northern kerbline of Low Road for a distance of 5 metres in a north westerly direction
RIVERSIDE CLOSE CONISBROUGH	Both Sides From its junction with the northern kerbline of Low Road for a distance of 10 metres in a northerly direction


2 This Order shall come into operation on the Twentieth day of October 2008 and may be cited as the "Doncaster Borough Council (Various Roads Doncaster) (Parking Stopping Waiting and Loading Consolidation) Order 2008 (Amendment No. 14) Order 2008.

GIVEN under the Common Seal of the Doncaster Borough Council this Fifteenth day of October 2008

THE COMMON SEAL of DONCASTER )


BOROUGH COUNCIL was hereunto affixed )

In the presence of:- )

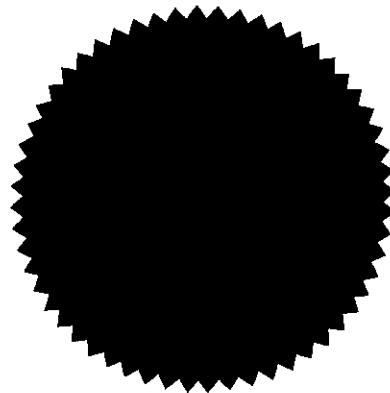

S A B \_\_\_\_\_

Authorised by the Corporate Director of Legal Services  
No. in Seal Register 57151

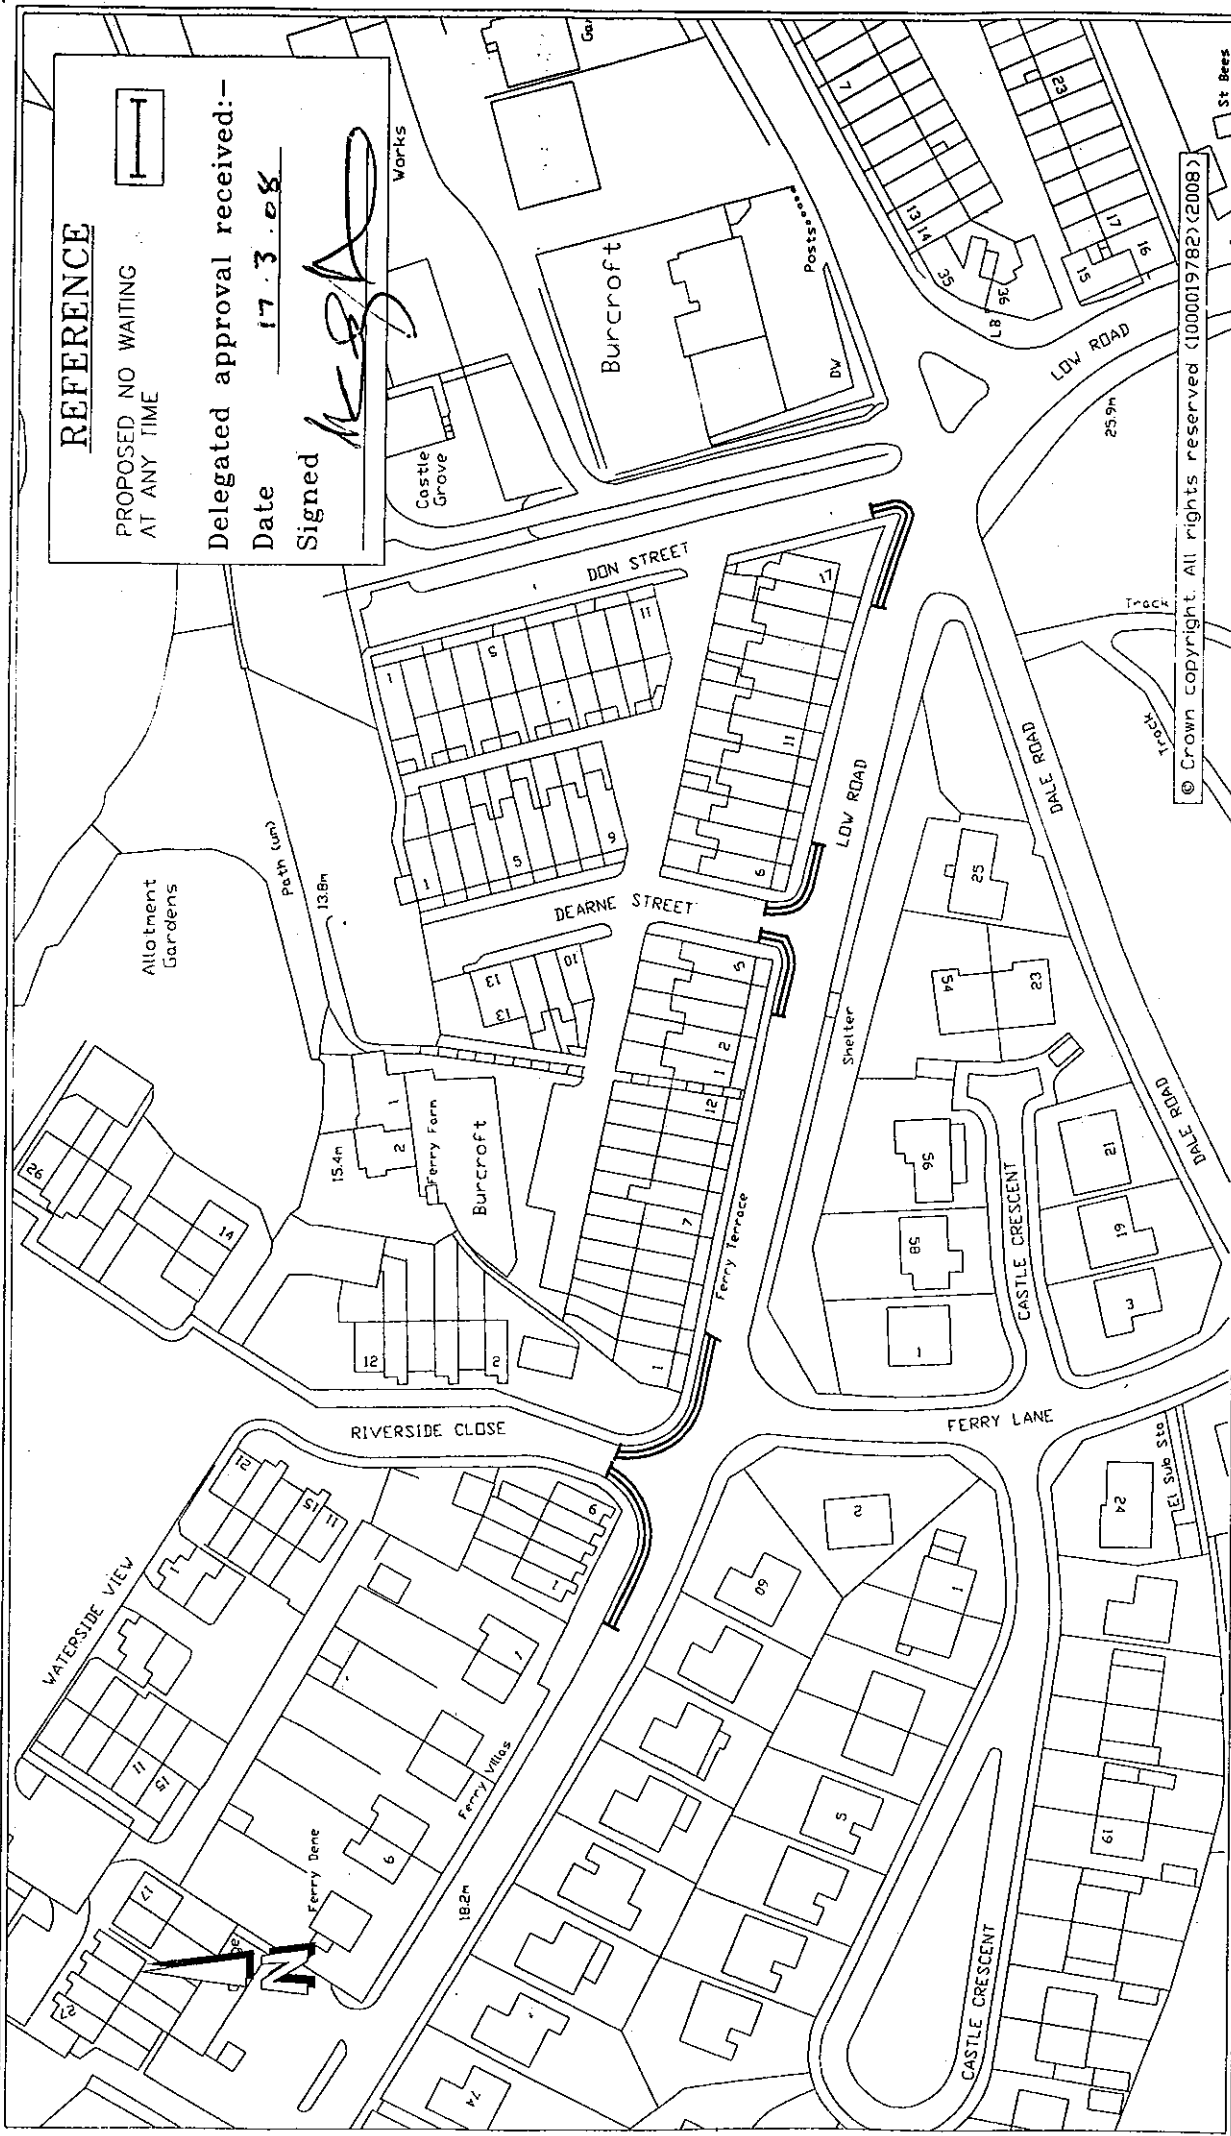

**REFERENCE**

PROPOSED NO WAITING  
AT ANY TIME

Delegated approval received:--

Date 17.3.08

Signed *[Signature]*

TITLE:

**Doncaster MBC**  
Scarborough House, Chequer Road  
**DONCASTER DN1 2DB**

**PROPOSED PROHIBITION OF WAITING**  
**LOW ROAD**  
**CONISBROUGH**

DATE: Feb. 2008

SCALE: 1:1250

DRAWING NO: 45001/46176