

**DONCASTER BOROUGH COUNCIL
(VARIOUS ROADS DONCASTER)
(PARKING, STOPPING, WAITING AND LOADING CONSOLIDATION)
ORDER 2008
(AMENDMENT NO. 16) ORDER 2008**

The Doncaster Borough Council (hereinafter called "the Council") in exercise of its powers under Section 1(1), 2(1) to (3), 4(2) and Part IV of Schedule 9 of the Road Traffic Regulation Act 1984 (hereinafter called "the Act") and of all other enabling powers and after consultation with the Chief Officer of Police in accordance with Part III of Schedule 9 to the Act hereby makes the following Order:-

1 The Doncaster Borough Council (Various Roads Doncaster) (Parking Stopping Waiting and Loading Consolidation) Order 2008 shall have effect as though the following items were deleted from Schedule 1.03 of the Order No waiting at any time:-

BRIDGE STREET North West Side
From its junction with the south western kerb line of Hexthorpe Road for a distance of 8 metres in a south westerly direction

And the following items were substituted in lieu thereof:-

BRIDGE STREET North West Side
From its junction with the south western kerb line of Hexthorpe Road for a distance of 26 metres in a south westerly direction

2 This Order shall come into operation on the *Twenty Seventh* day of *October* 2008 and be cited as "The Doncaster Borough Council (Various Roads Doncaster) (Parking Stopping Waiting and Loading Consolidation) Order 2008 (Amendment No. *16*) Order 2008


GIVEN under the Common Seal of the Doncaster Borough Council this *twenty Second* day of *October* 2008

THE COMMON SEAL of DONCASTER)
BOROUGH COUNCIL was hereunto)
affixed in the presence of:-)


D Baw

Authorised by the Corporate Director of Legal Services

No. *57167* in Seal Register

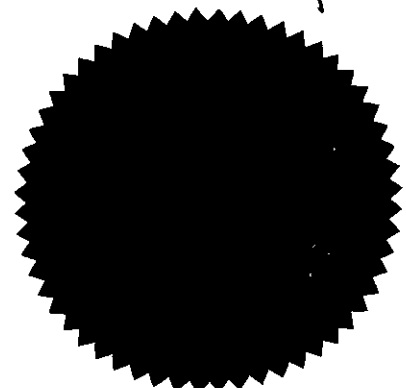


© Crown copyright. All rights reserved (1000019782)(2008)

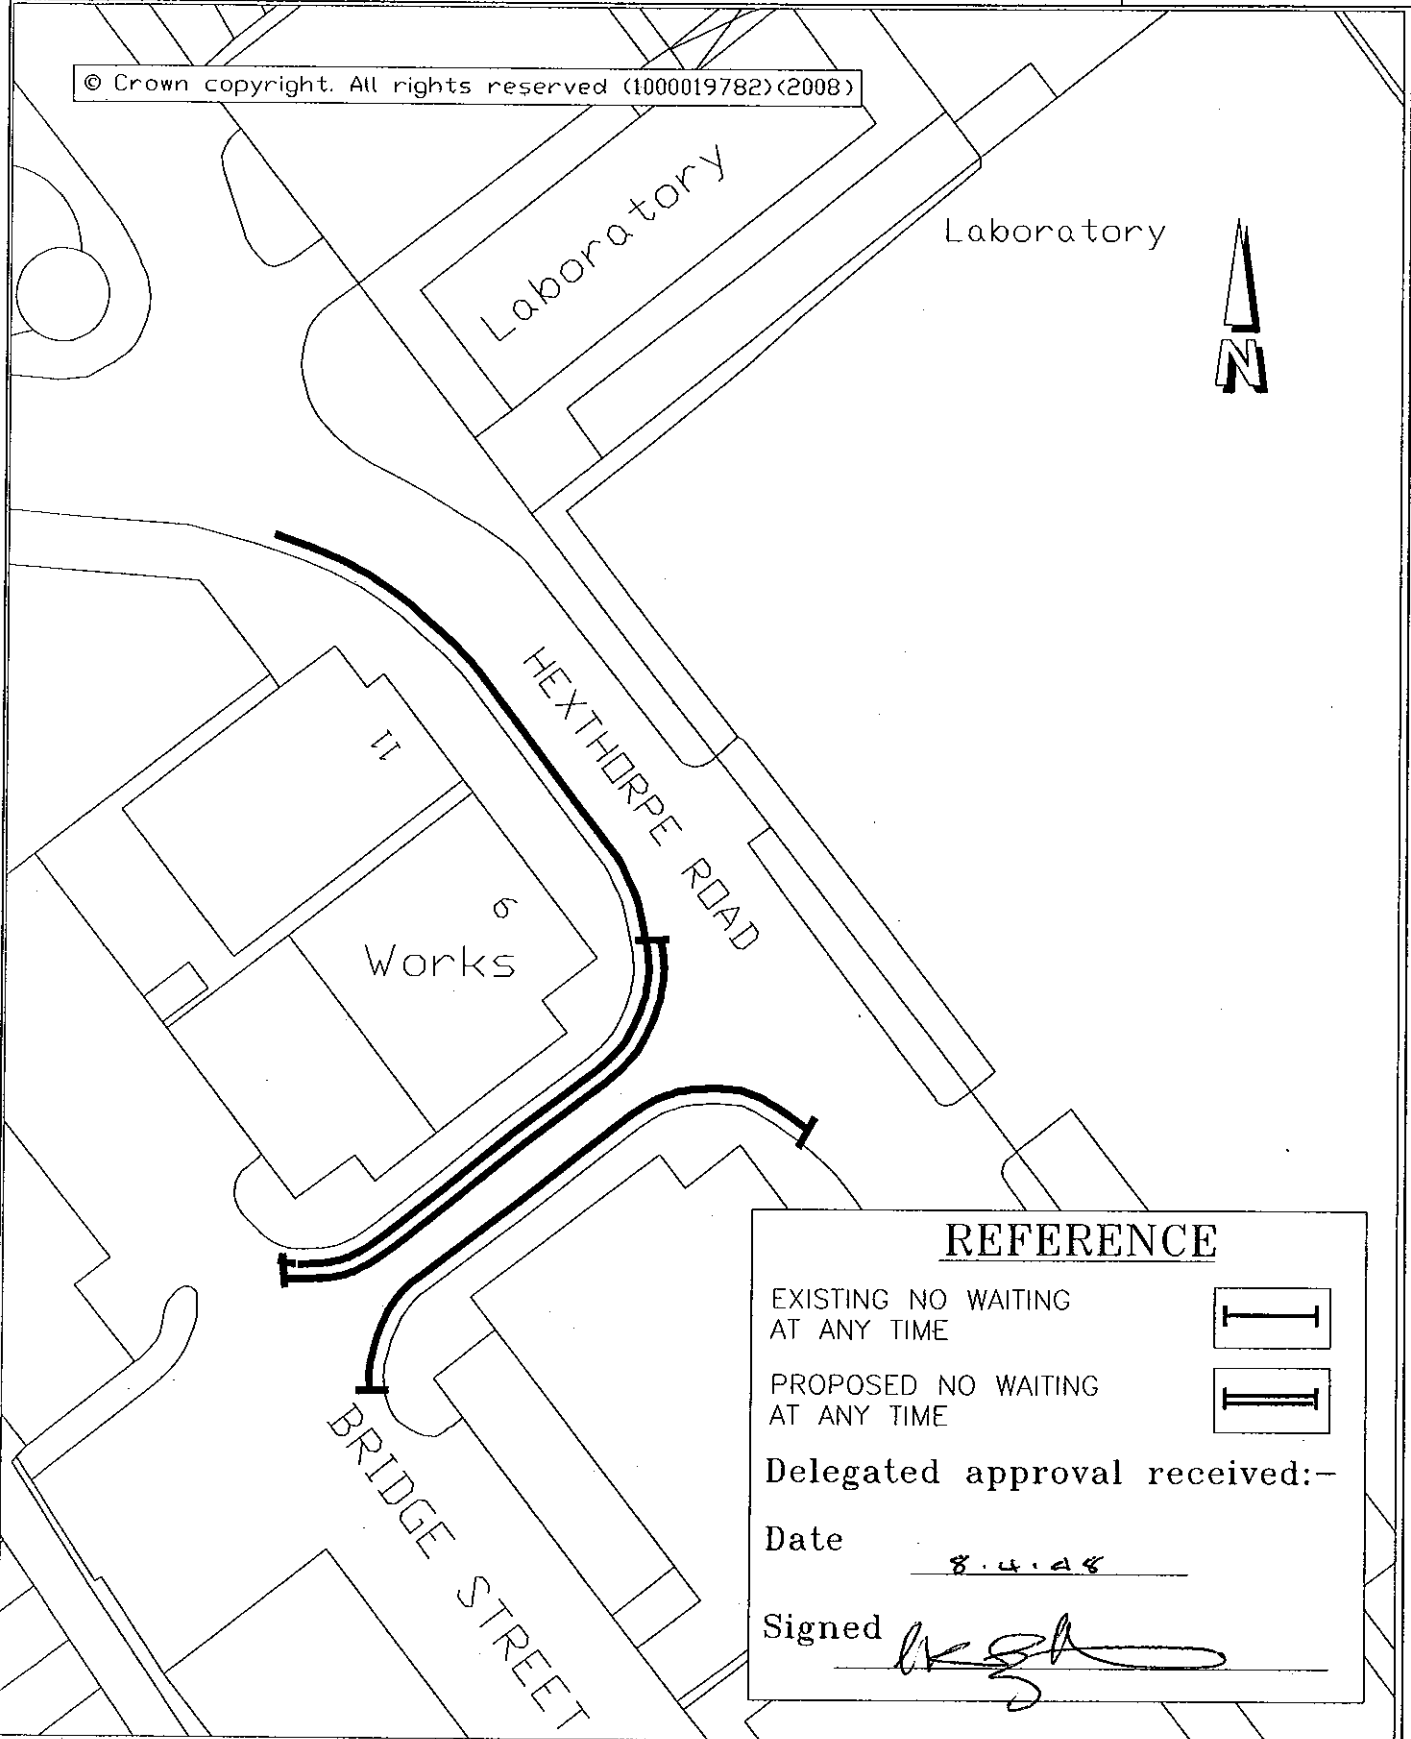


REFERENCE

EXISTING NO WAITING AT ANY TIME 

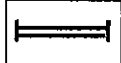PROPOSED NO WAITING AT ANY TIME 

Delegated approval received:-

Date 8.4.08

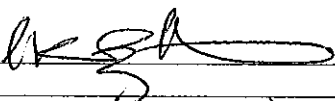Signed 

TITLE:

PROPOSED WAITING RESTRICTIONS
BRIDGE STREET
HEXTHORPE

DATE: APRIL 2008

SCALE: 1:500

DRAWING NO:
45001/693