

**DONCASTER BOROUGH COUNCIL  
(VARIOUS ROADS DONCASTER)  
(PARKING, STOPPING, WAITING AND LOADING CONSOLIDATION)  
ORDER 2008  
(AMENDMENT NO. 18 ) ORDER 2008**

The Doncaster Borough Council (hereinafter called "the Council") in exercise of its powers under Section 1(1), 2(1) to (3), 4(2) and Part IV of Schedule 9 of the Road Traffic Regulation Act 1984 (hereinafter called "the Act") and of all other enabling powers and after consultation with the Chief Officer of Police in accordance with Part III of Schedule 9 to the Act hereby makes the following Order:-

1 The Doncaster Borough Council (Various Roads Doncaster) (Parking Stopping Waiting and Loading Consolidation) Order 2008 shall have effect as though the following items were deleted from Schedule 1.03 of the Order No waiting at any time:-

CHURCH STREET	North Side
ARMTHORPE	From a point 20 metres west of its junction with the western kerbline of Woodlea Grove for a distance of 50 metres in an easterly direction

and the following items were substituted in lieu thereof:-

CHURCH STREET	North Side
ARMTHORPE	From a point 26 metres west of its junction with the western kerbline of Woodlea Grove for a distance of 56 metres in an easterly direction

2 This Order shall come into operation on the Third day of November 2008 and be cited as "The Doncaster Borough Council (Various Roads Doncaster) (Parking Stopping Waiting and Loading Consolidation) Order 2008 (Amendment No. 18 ) Order 2008"

GIVEN under the Common Seal of the Doncaster Borough Council this Twenty ninth day of October 2008

THE COMMON SEAL of DONCASTER )


BOROUGH COUNCIL was hereunto )


affixed in the presence of:- )



Authorised by the Corporate Director of Legal Services

No. 57170 in Seal Register

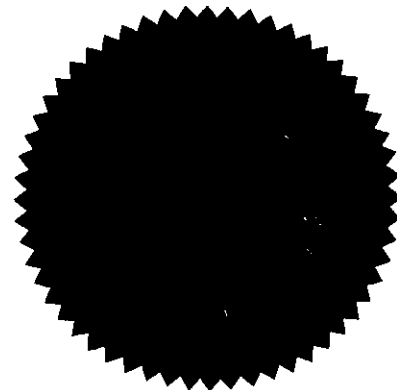


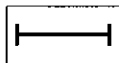**REFERENCE**EXISTING NO WAITING  
AT ANY TIME AS ORDERPROPOSED NO WAITING  
AT ANY TIME TO MATCH  
NEW ROAD LAYOUT AND  
EXISTING LINING

Delegated approval received:-

Date 14.6.08

Signed

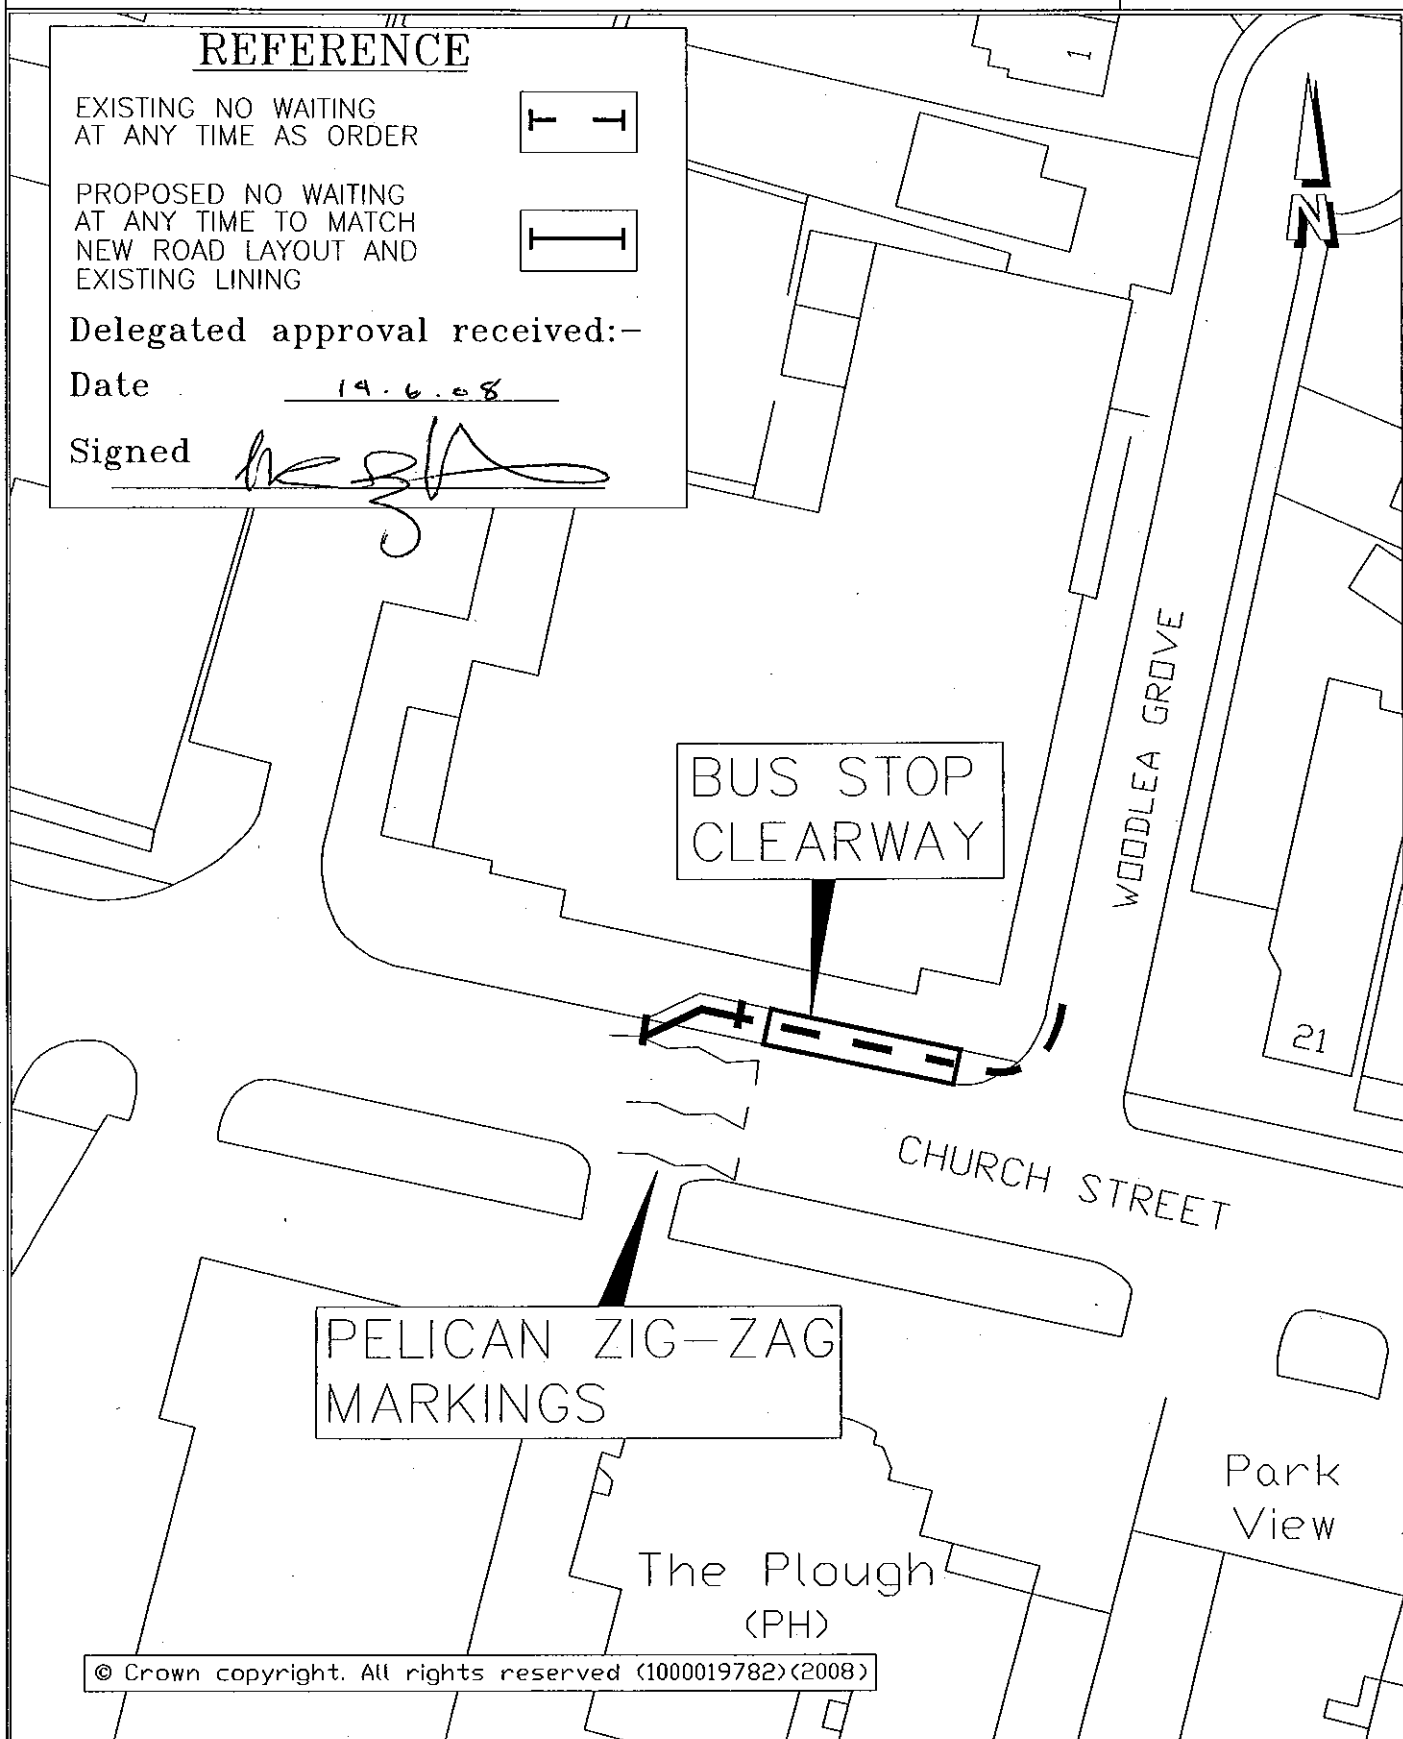

TITLE:

PROPOSED CHANGES TO TRAFFIC ORDER  
CHURCH STREET  
ARMTHORPE

DATE:

JUNE 2008

SCALE:

N.T.S.

DRAWING NO:

45001/696