

**DONCASTER BOROUGH COUNCIL
(VARIOUS ROADS DONCASTER)
(PARKING, STOPPING, WAITING AND LOADING)(CONSOLIDATION)
ORDER 2008
(AMENDMENT NO. 19) ORDER 2008**

The Doncaster Borough Council (hereinafter called "the Council") in exercise of its powers under Section 1(1), 2(1) to (3), 4(2) and Part IV of Schedule 9 of the Road Traffic Regulation Act 1984 (hereinafter called "the Act") and of all other enabling powers and after consultation with the Chief Officer of Police in accordance with Part III of Schedule 9 to the Act hereby makes the following Order:-

1. The Doncaster Borough Council (Various Roads Doncaster) (Parking Stopping Waiting and Loading)(Consolidation) Order 2008 shall have effect as though the following items were included in Schedule 3.10 of the Order No Stopping on School Keep Clear Marking between the hours of 8.00 am to 9.30 am and 3.00 pm to 4.30 pm from Monday to Friday inclusive:-

MELTON ROAD	North West Side
SPROTBROUGH	From a point 107 metres north east of its junction with the north eastern kerblin e of Clifton Drive (Northern leg) for a distance of 26 metres in a north easterly direction

2 This Order shall come into operation on the Third day of November 2008 and be cited as "Doncaster Borough Council (Various Roads Doncaster)(Parking Stopping Waiting and Loading) (Consolidation) Order 2008 (Amendment No. 19) Order 2008"


GIVEN under the Common Seal of the Doncaster Borough Council this Twenty-ninth day of October 2008

THE COMMON SEAL of DONCASTER)
BOROUGH COUNCIL was hereunto)
affixed in the presence of:-)

D. Bur


Authorised by the Corporate Director of Legal Services

No. 57171 in Seal Register

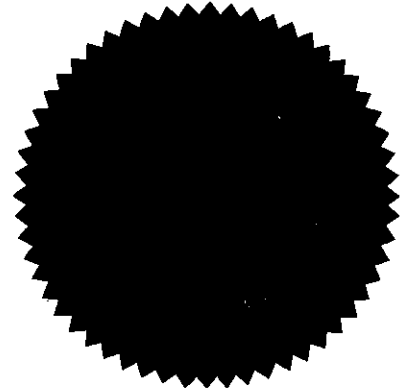

REFERENCE


PROPOSED NO STOPPING
ON SCHOOL KEEP CLEAR
MARKING 8AM - 9.30AM
AND 3PM - 4.30PM
MONDAY TO FRIDAY

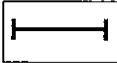

Delegated approval received:-

Date 3.7.08

Signed

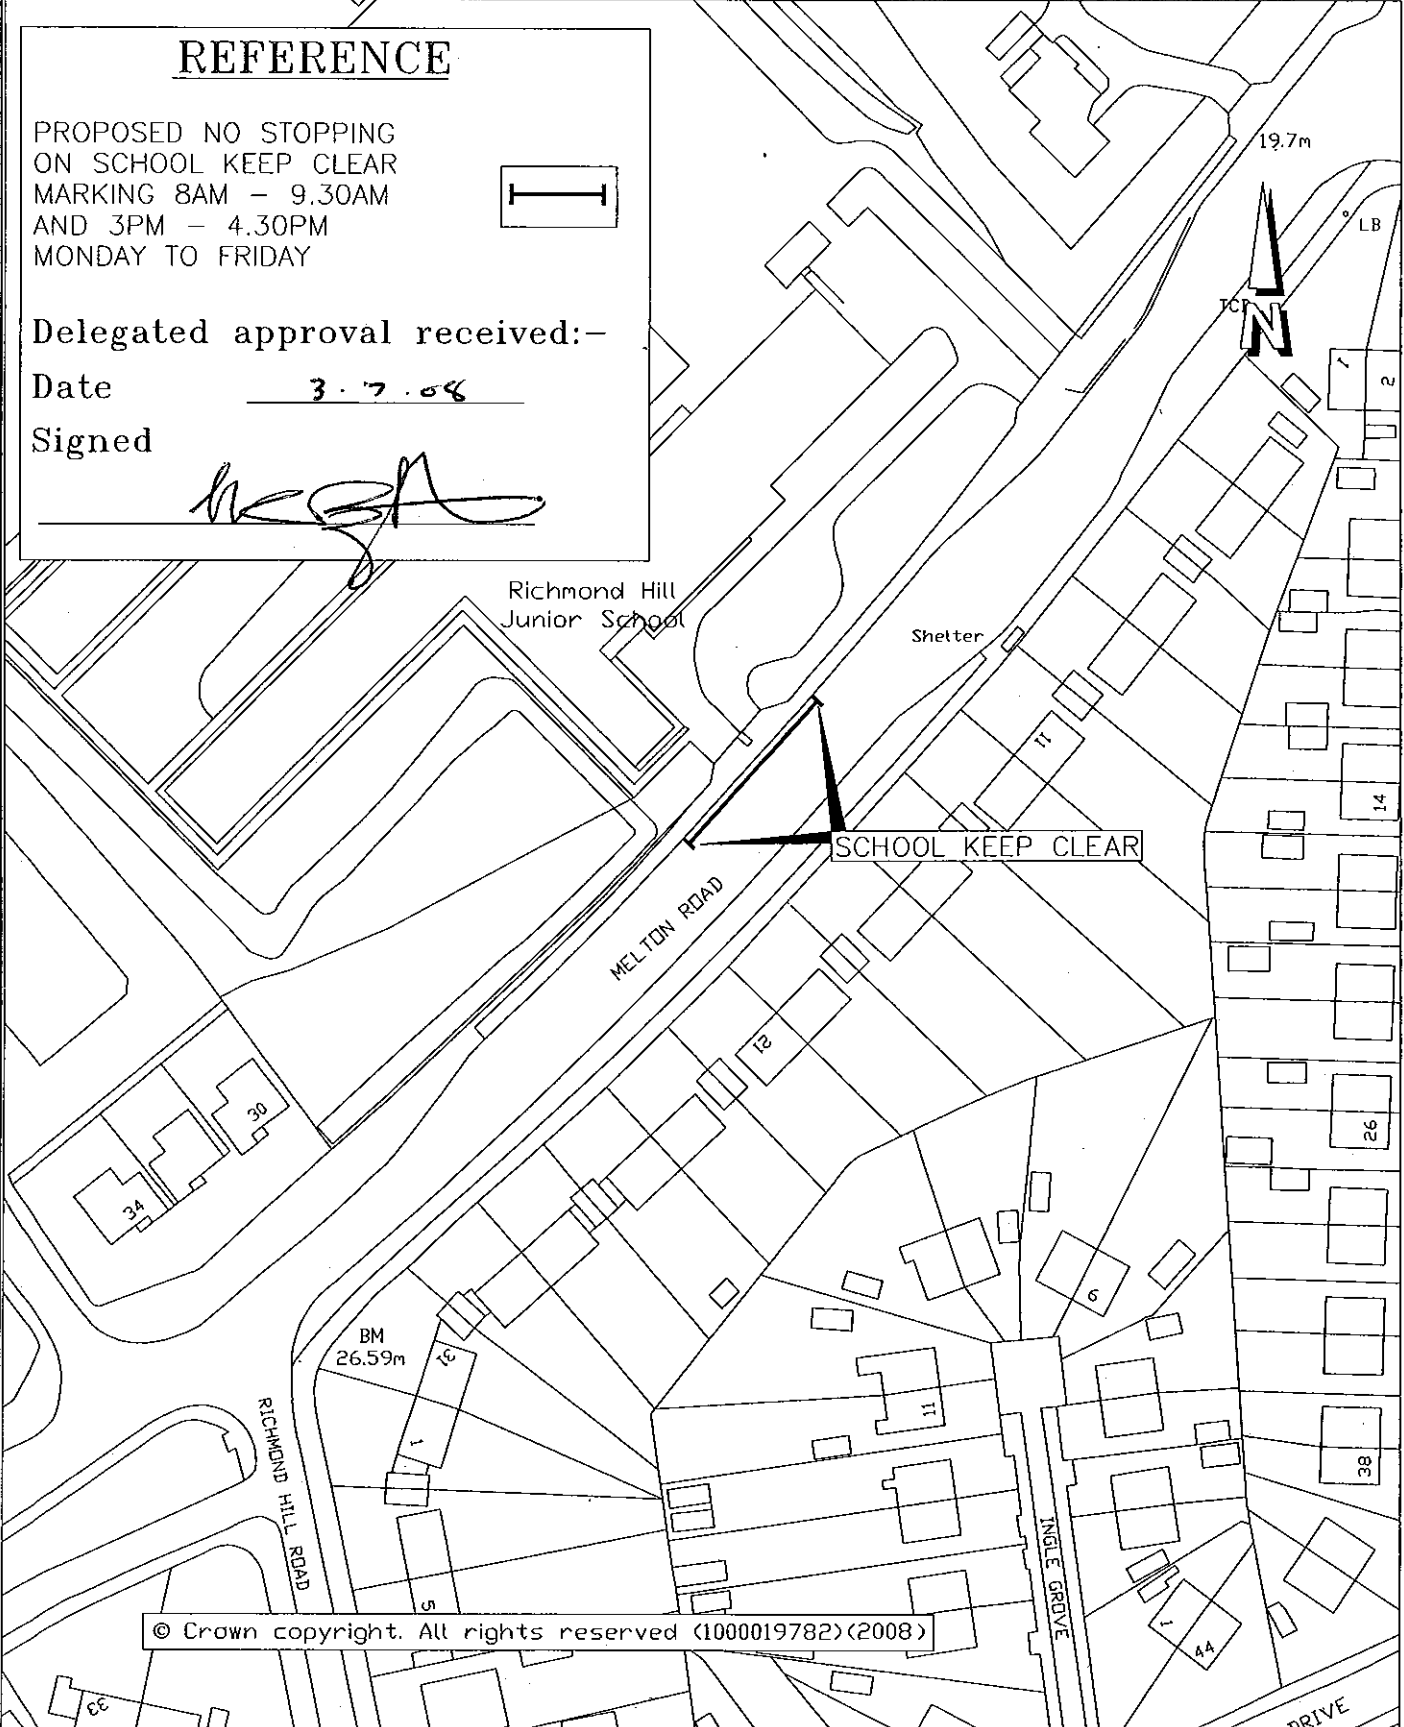

© Crown copyright. All rights reserved (1000019782) (2008)

TITLE:
PROPOSED TRO FOR SCHOOL KEEP CLEAR
MELTON ROAD
SPROTBROUGH

DATE: JULY 2008
SCALE: 1 : 1000
DRAWING NO: SCHOOL/105