

**DONCASTER BOROUGH COUNCIL
(VARIOUS ROADS DONCASTER)
(PARKING, STOPPING, WAITING AND LOADING CONSOLIDATION)
ORDER 2008
(AMENDMENT NO. 20) ORDER 2009**

The Doncaster Borough Council (hereinafter called "the Council") in exercise of its powers under Section 1(1), 2(1) to (3), 4(2) and Part IV of Schedule 9 of the Road Traffic Regulation Act 1984 (hereinafter called "the Act") and of all other enabling powers and after consultation with the Chief Officer of Police in accordance with Part III of Schedule 9 to the Act hereby makes the following Order:-

1 The Doncaster Borough Council (Various Roads Doncaster) (Parking Stopping Waiting and Loading Consolidation) Order 2008 shall have effect as though:-

(i) the following items were included in Schedule 1.03 of the Order No waiting at any time:-

FERN BANK /MILL LANE ADWICK LE STREET	North Side From a point 12 metres south west of its junction with the projected south western kerblines of Village Street for a distance of 23 metres in a north easterly direction
---	--

MILL LANE ADWICK LE STREET	South Side From its junction with the north eastern kerblines of Village Street in a north easterly direction for a distance of 12 metres
-------------------------------	--

(ii) and the following items were included in Schedule 2.03 of the Order Monday to Saturday between 8.00 a.m. to 6.00 p.m.:-

MILL LANE ADWICK LE STREET	South Side From a point 12 metres north east of its junction with the north eastern kerblines of Village Street in a north easterly direction for a distance of 26 metres
-------------------------------	--

(iii) and the following items were included in Schedule 4.04 of the Order Waiting Limited to 1 hour with return prohibited within 3 hours Monday to Saturday between 8.00 a.m. and 6.00 p.m.:-

MILL LANE ADWICK LE STREET	North Side From a point 11 metres north east of its junction with the projected south western kerblines of Village Street for a distance of 29 metres in a north easterly direction
-------------------------------	--

2 This Order shall come into operation on the *Twelfth* day of *January* 2009 and be cited as "The Doncaster Borough Council (Various Roads Doncaster) (Parking Stopping Waiting and Loading Consolidation) Order 2008 (Amendment No. 20) Order 2009."

GIVEN under the Common Seal of the Doncaster Borough Council this *seventh*
day of *January* 2009

THE COMMON SEAL of DONCASTER)

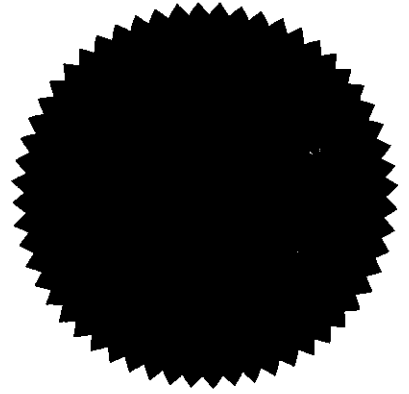
BOROUGH COUNCIL was hereunto)

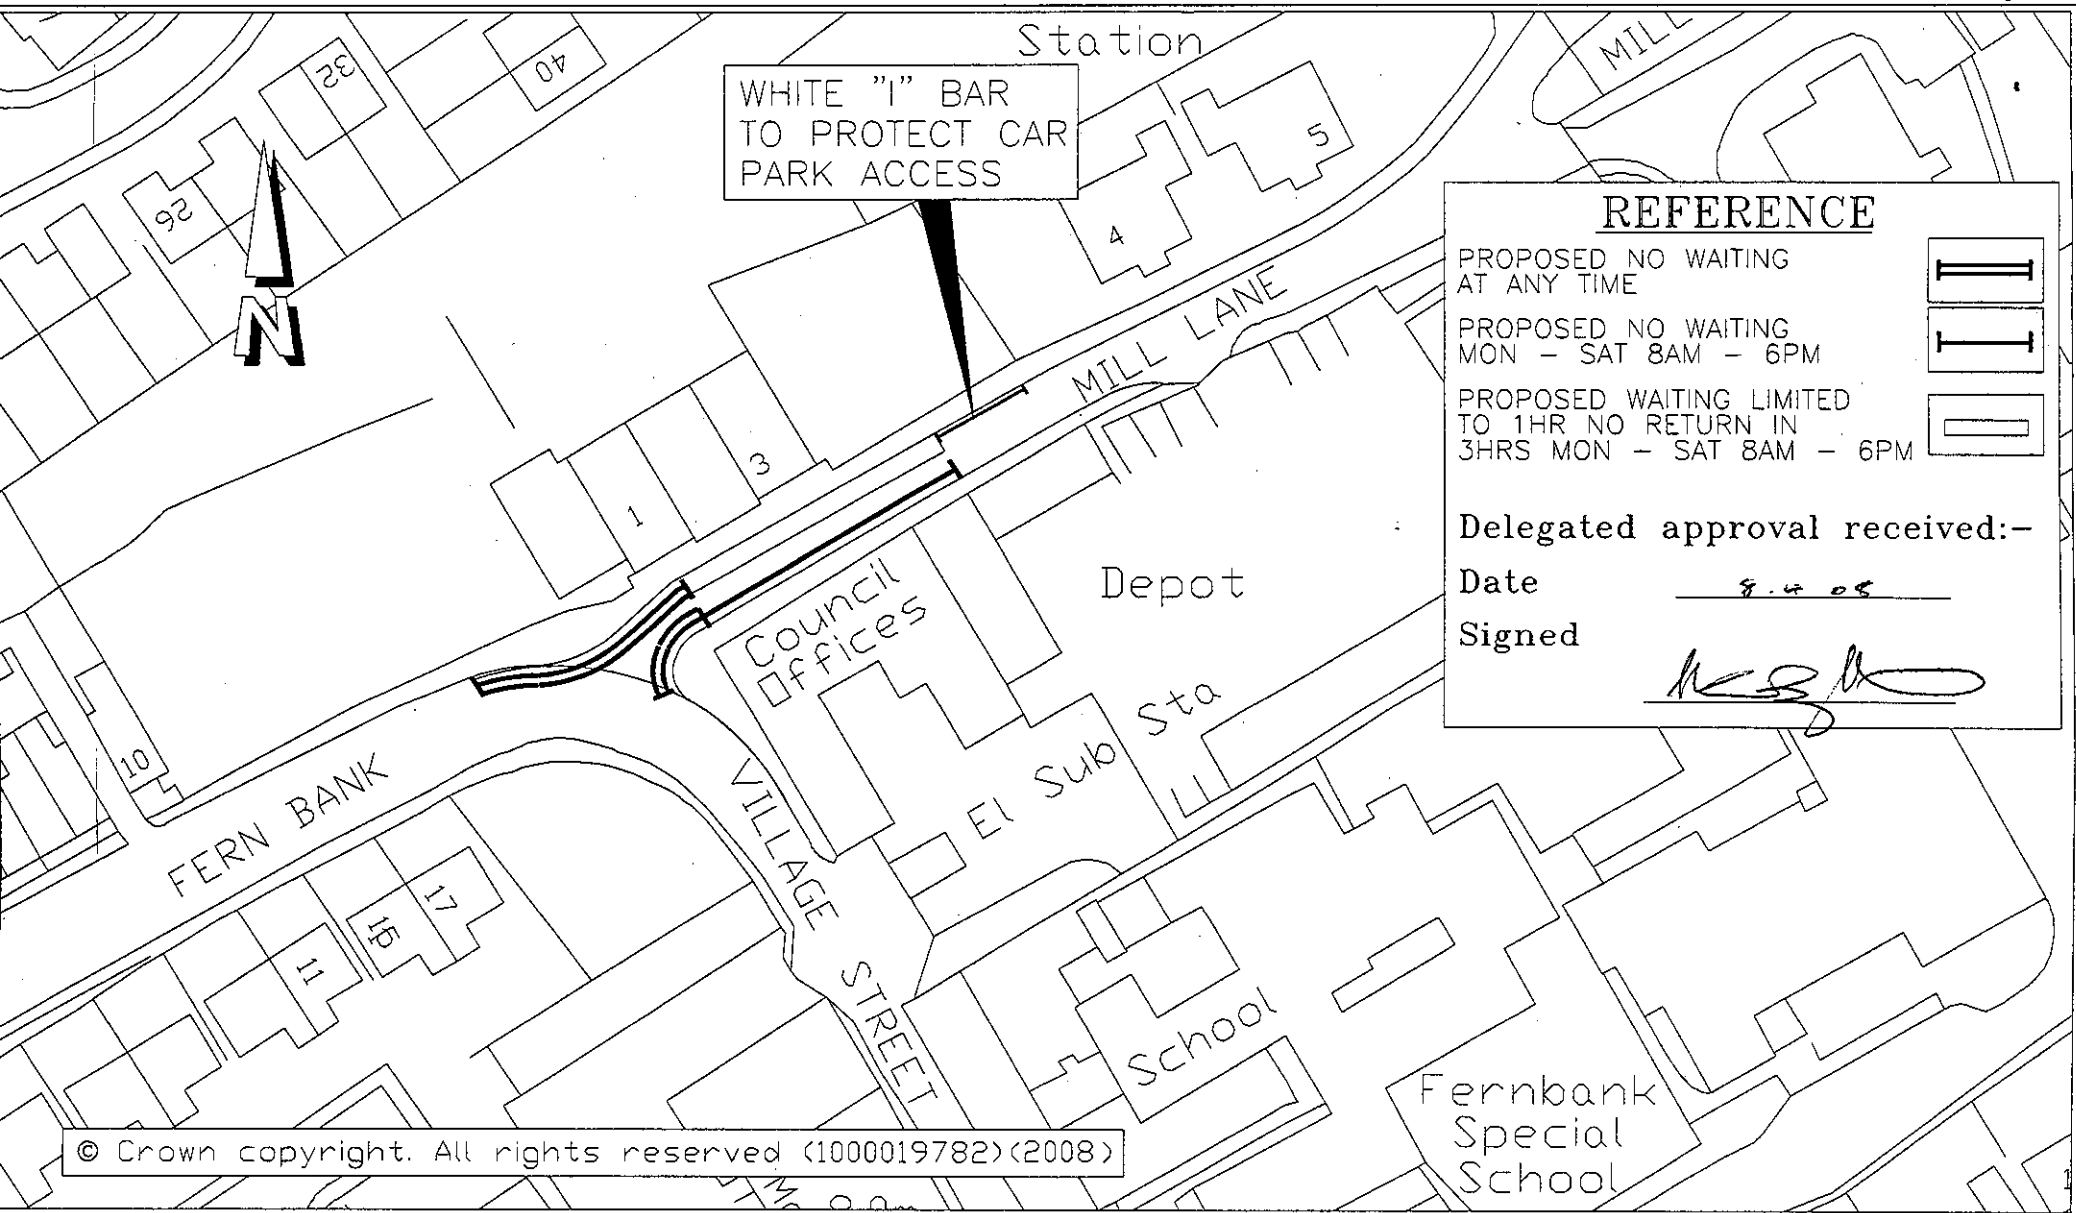
affixed in the presence of:-)

D Bew

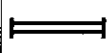
Authorised by the Corporate Director of Legal Services

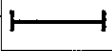
No. *57246* in Seal Register

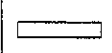


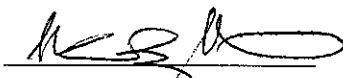


REFERENCE

PROPOSED NO WAITING AT ANY TIME 

PROPOSED NO WAITING MON - SAT 8AM - 6PM 

PROPOSED WAITING LIMITED TO 1HR NO RETURN IN 3HRS MON - SAT 8AM - 6PM 

Delegated approval received:-
 Date 8.4.08
 Signed 

© Crown copyright. All rights reserved (100019782)(2008)

Doncaster MBC
 Scarborough House, Chequer Road
 DONCASTER DN1 2DB

TITLE:
PROPOSED TRAFFIC ORDERS
MILL LANE
ADWICK LE STREET

DATE: **APRIL 2008**

SCALE: **1:750**

DRAWING NO:
45001/691