

**DONCASTER BOROUGH COUNCIL  
(VARIOUS ROADS DONCASTER)  
(PARKING, STOPPING, WAITING AND LOADING)(CONSOLIDATION)  
ORDER 2008  
(AMENDMENT NO. 21 ) ORDER 2009**

The Doncaster Borough Council (hereinafter called "the Council") in exercise of its powers under Section 1(1), 2(1) to (3), 4(2) and Part IV of Schedule 9 of the Road Traffic Regulation Act 1984 (hereinafter called "the Act") and of all other enabling powers and after consultation with the Chief Officer of Police in accordance with Part III of Schedule 9 to the Act hereby makes the following Order:-

1 The Doncaster Borough Council (Various Roads Doncaster) (Parking Stopping Waiting and Loading Consolidation) Order 2008 shall have effect as though:-

(i) the following items were deleted from Schedule 1.03 of the Order no waiting at any time:-

DONCASTER ROAD ARMTHORPE	North Side From a point 15 metres west of the western kerbline of Paxton Crescent in an easterly direction for a distance of 85 metres
-----------------------------	---

and the following items were substituted in lieu thereof:-

DONCASTER ROAD ARMTHORPE	North Side From its junction with the eastern kerbline of Paxton Crescent (western leg) in an easterly direction to its junction with the western kerbline of Mansfield Crescent (eastern leg)
-----------------------------	---

(ii) and the following items were included in Schedule 5.01 of the Order no loading at any time:-

DONCASTER ROAD ARMTHORPE	North Side From its junction with the eastern kerbline of Paxton Crescent (western leg) in an easterly direction to its junction with the western kerbline of Mansfield Crescent (eastern leg)
-----------------------------	---

<sup>2</sup> This Order shall come into operation on the Ninth day of February 2009 and be cited as "The Doncaster Borough Council (Various Roads Doncaster)(Parking Stopping Waiting and Loading Consolidation) Order 2008 (Amendment no 21 ) Order 2009

GIVEN under the Common Seal of the Doncaster Borough Council this Fifth day of February 2009

THE COMMON SEAL of DONCASTER )


BOROUGH COUNCIL was hereunto )

affixed in the presence of:- )

*ASB*

Authorised by the Corporate Director of Legal Services

No. in Seal Register 57296.

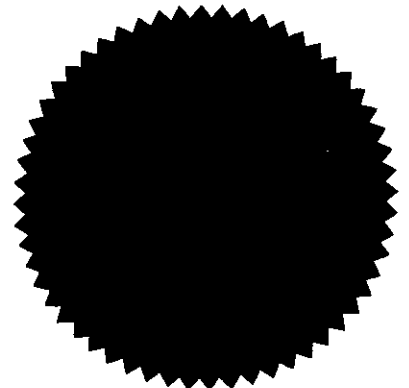

**REFERENCE**

EXISTING NO WAITING AT ANY TIME TO HAVE LOADING PROHIBITED AT ANY TIME




PROPOSED NO WAITING AND LOADING AT ANY TIME



Delegated approval received:-

Date 12.11.08

Signed

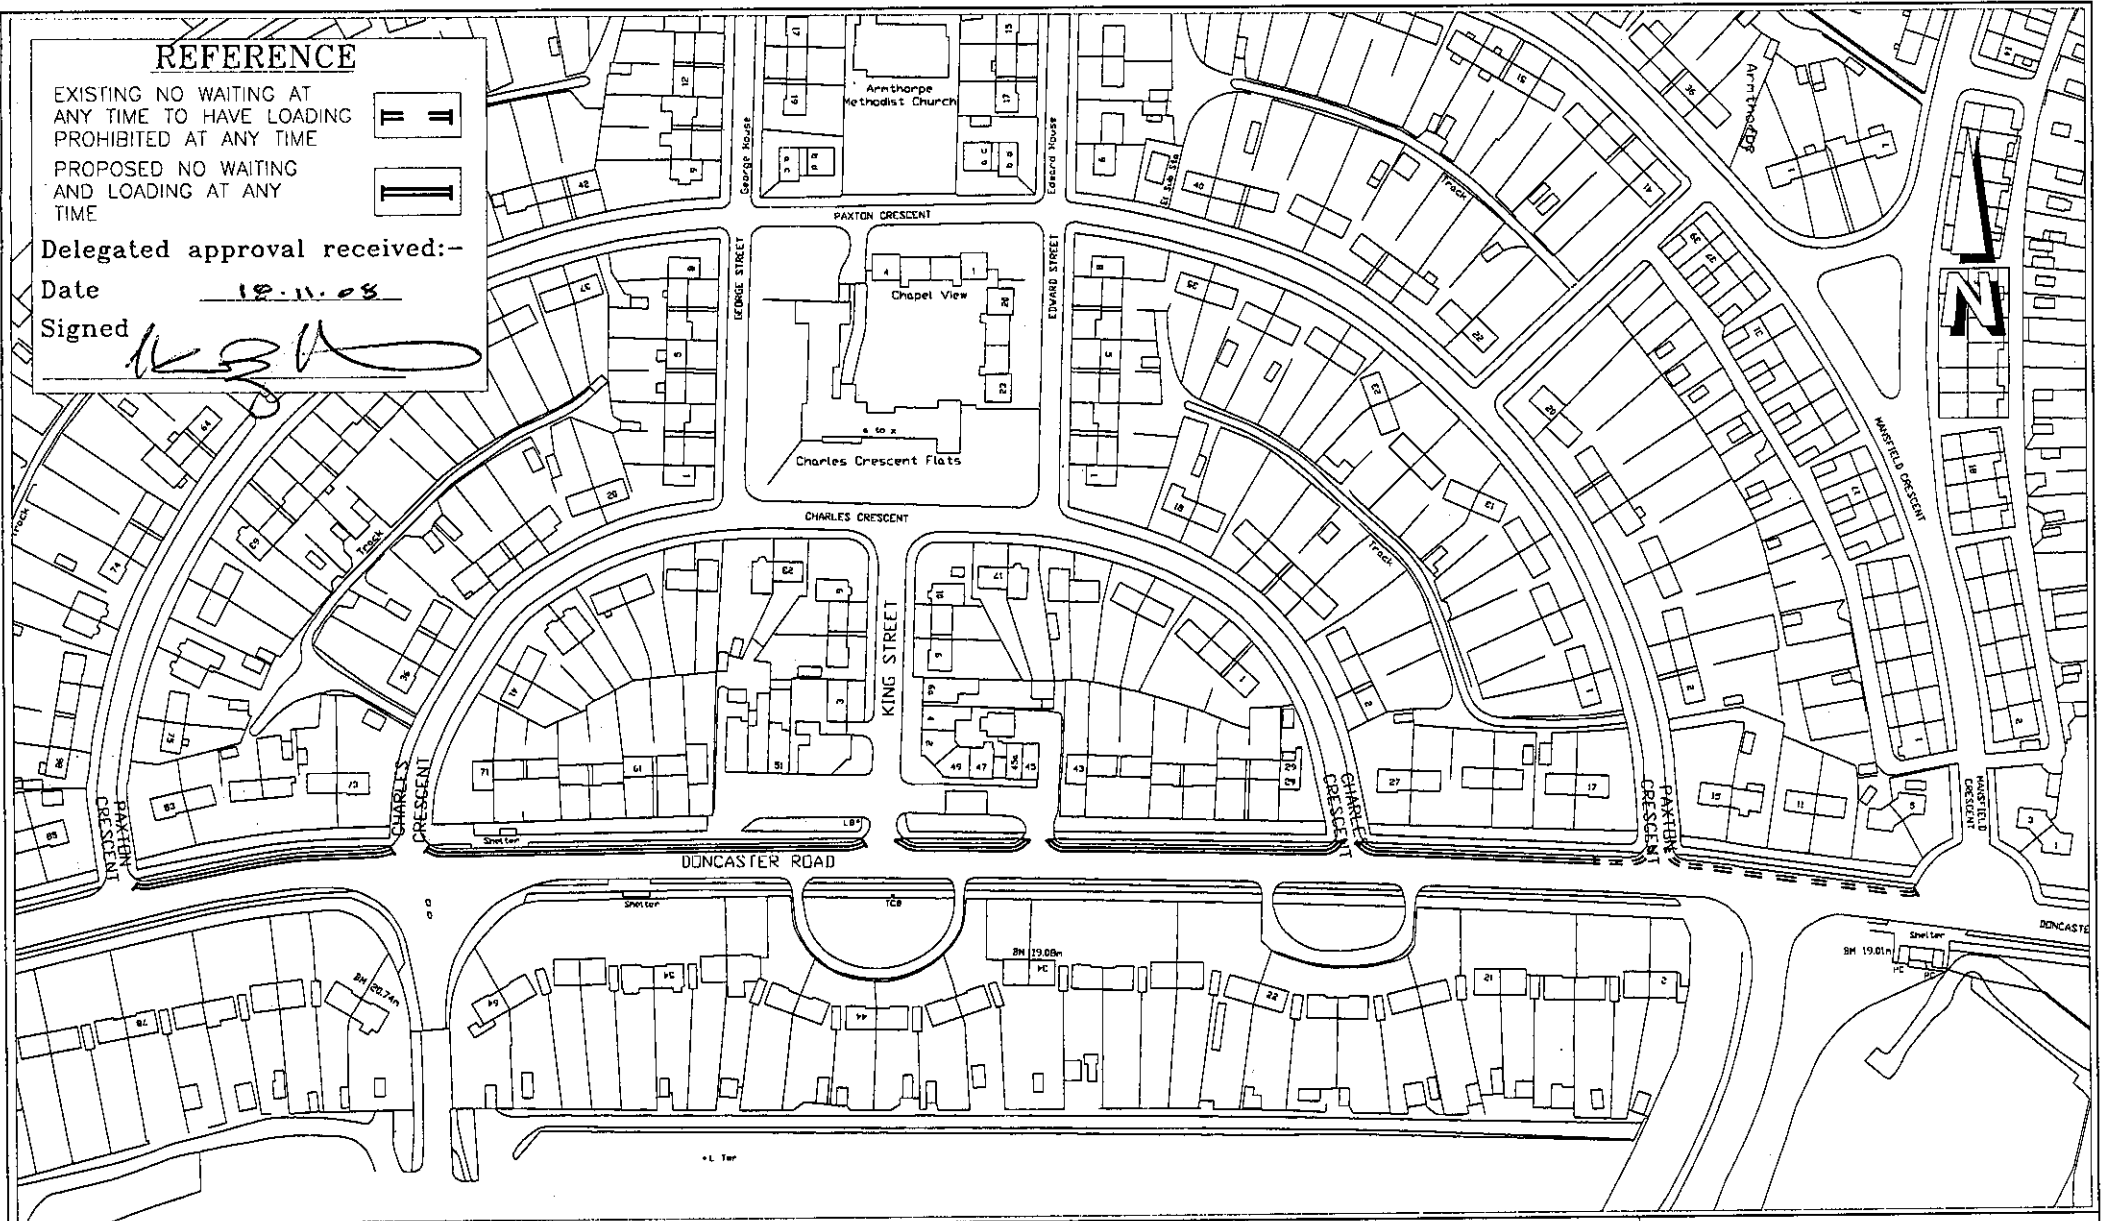

**Doncaster MBC  
Scarborough House, Chequer Road  
DONCASTER DN1 2DB**

**TITLE:**

**PROPOSED PROHIBITION OF WAITING  
AND LOADING AT ANY TIME  
DONCASTER ROAD ARMTHORPE**

**DATE:** Nov. 2008

**SCALE:** N.T.S.

**DRAWING NO:**  
45001/703