

DONCASTER BOROUGH COUNCIL
(VARIOUS ROADS, DONCASTER)
(PARKING, STOPPING, WAITING AND LOADING CONSOLIDATION)
ORDER 2008
(AMENDMENT NO. 48) ORDER 2009

Doncaster Borough Council ("the Council") in exercise of its powers under Section 1(1), 2(1) to (3), 4(2) and Part IV of Schedule 9 of the Road Traffic Regulation Act 1984 ("the Act") and of all other enabling powers and after consultation with the Chief Officer of Police in accordance with Part III of Schedule 9 to the Act hereby makes the following Order:-

1 The Doncaster Borough Council (Various Roads Doncaster) (Parking Stopping Waiting and Loading Consolidation) Order 2008 shall have effect as though the following items were deleted from Schedule 1.03 of the Order now in force:-

HIRST GATE MEXBOROUGH	Both Sides From its junction with the northern kerbline of Doncaster Road for a distance of 7 metres in a northerly direction
--------------------------	--

And the following items were included in lieu thereof:-

HIRST GATE MEXBOROUGH	West Side From its junction with the northern kerbline of Doncaster Road for a distance of 7 metres in a northerly direction
	East Side From its junction with the northern kerbline of Doncaster Road for a distance of 25 metres in a northerly direction

2 This Order shall come into operation on the 4th day of November 2009 and may be cited as the "Doncaster Borough Council (Various Roads Doncaster) (Parking Stopping Waiting and Loading Consolidation) Order 2008 (Amendment No. 48) Order 2009".

GIVEN under the Common Seal of the Doncaster Borough Council this 4th day of November 2009


THE COMMON SEAL of DONCASTER)

BOROUGH COUNCIL was hereunto affixed)

In the presence of:-)



Authorised by the Acting Director of Legal and Democratic Services
No. in Seal Register 57823

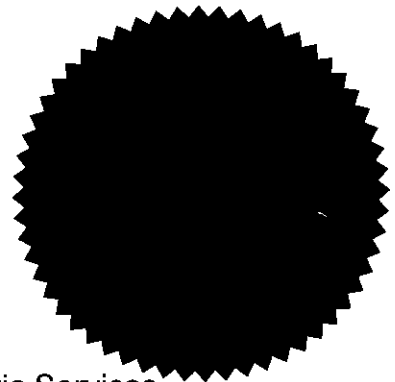


Doncaster MBC


Scarborough House,
Chequer Road,
DONCASTER.
DN1 2DB

REFERENCE

EXISTING NO WAITING
AT ANY TIME

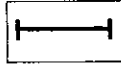

PROPOSED NO WAITING
AT ANY TIME

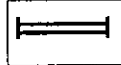


Delegated approval received:-

Date

23.4.09

Signed

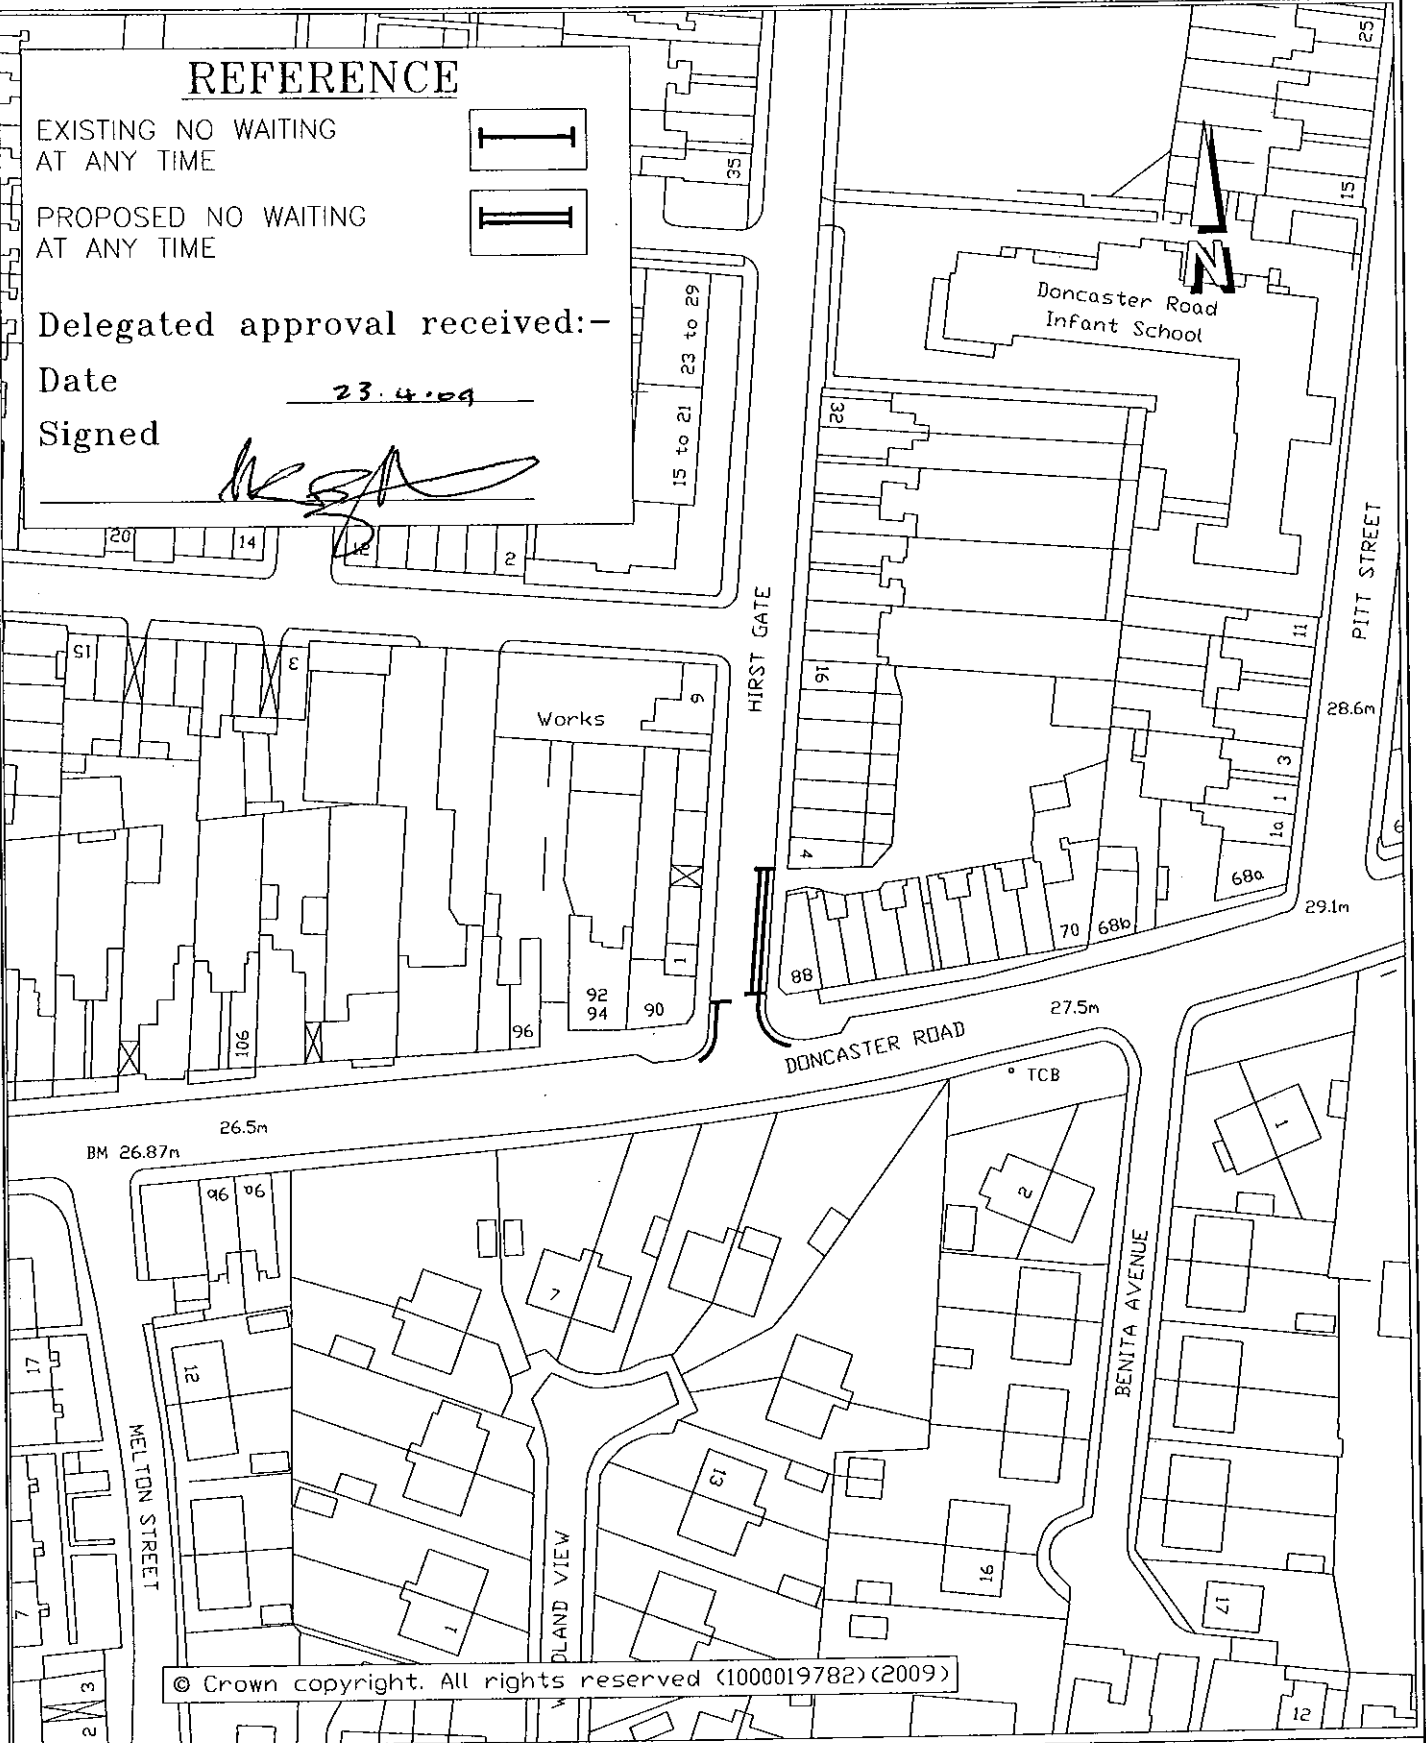

TITLE:

PROPOSED EXTENSION TO PROHIBITION
OF WAITING
HIRST GATE MEXBOROUGH

DATE: APRIL 2009

SCALE: 1 : 1000

DRAWING NO:
45001/715