

**DONCASTER BOROUGH COUNCIL
(VARIOUS ROADS DONCASTER)
(PARKING, STOPPING, WAITING AND LOADING CONSOLIDATION)
ORDER 2008
(AMENDMENT NO. 49) ORDER 2009**

Doncaster Borough Council ("the Council") in exercise of its powers under Section 1(1), 2(1) to (3), 4(2) and Part IV of Schedule 9 of the Road Traffic Regulation Act 1984 ("the Act") and of all other enabling powers and after consultation with the Chief Officer of Police in accordance with Part III of Schedule 9 to the Act hereby makes the following Order:-

1 The Doncaster Borough Council (Various Roads Doncaster) (Parking Stopping Waiting and Loading Consolidation) Order 2008 shall have effect as though the following items were deleted from Schedule 13.02 of the Order Loading and unloading bay Monday to Saturday 8.00 a.m. to 6.00 p.m.:-

PARTS OF ROAD AUTHORISED TO BE USED AS WORKING DAY LOADING BAYS MONDAY TO SATURDAY 8.00 A.M. TO 6.00 P.M.	POSITION IN WHICH VEHICLES MAY WAIT	CLASS OF VEHICLES
All that part of the north west side of SANDRINGHAM ROAD which is bounded on the north west by so much of the edge of the carriageway of the highway as extends from a point 15 metres south west of its junction with the south western kerblines of Dublin Road for a distance of 25 metres and which has a width throughout of 2.5 metres	Wholly within the area described in Column 1	Vehicles to be loaded with or unloaded of goods in connection with a trade or business carried on in the vicinity

2 This Order shall come into operation on the ^{7th} day of December 2009 and may be cited as the "Doncaster Borough Council (Various Roads Doncaster) (Parking Stopping Waiting and Loading Consolidation) Order 2008 (Amendment No. 49) Order 2009".

GIVEN under the Common Seal of the Doncaster Borough Council this 2nd day of December 2009

THE COMMON SEAL of DONCASTER)

BOROUGH COUNCIL was hereunto affixed)

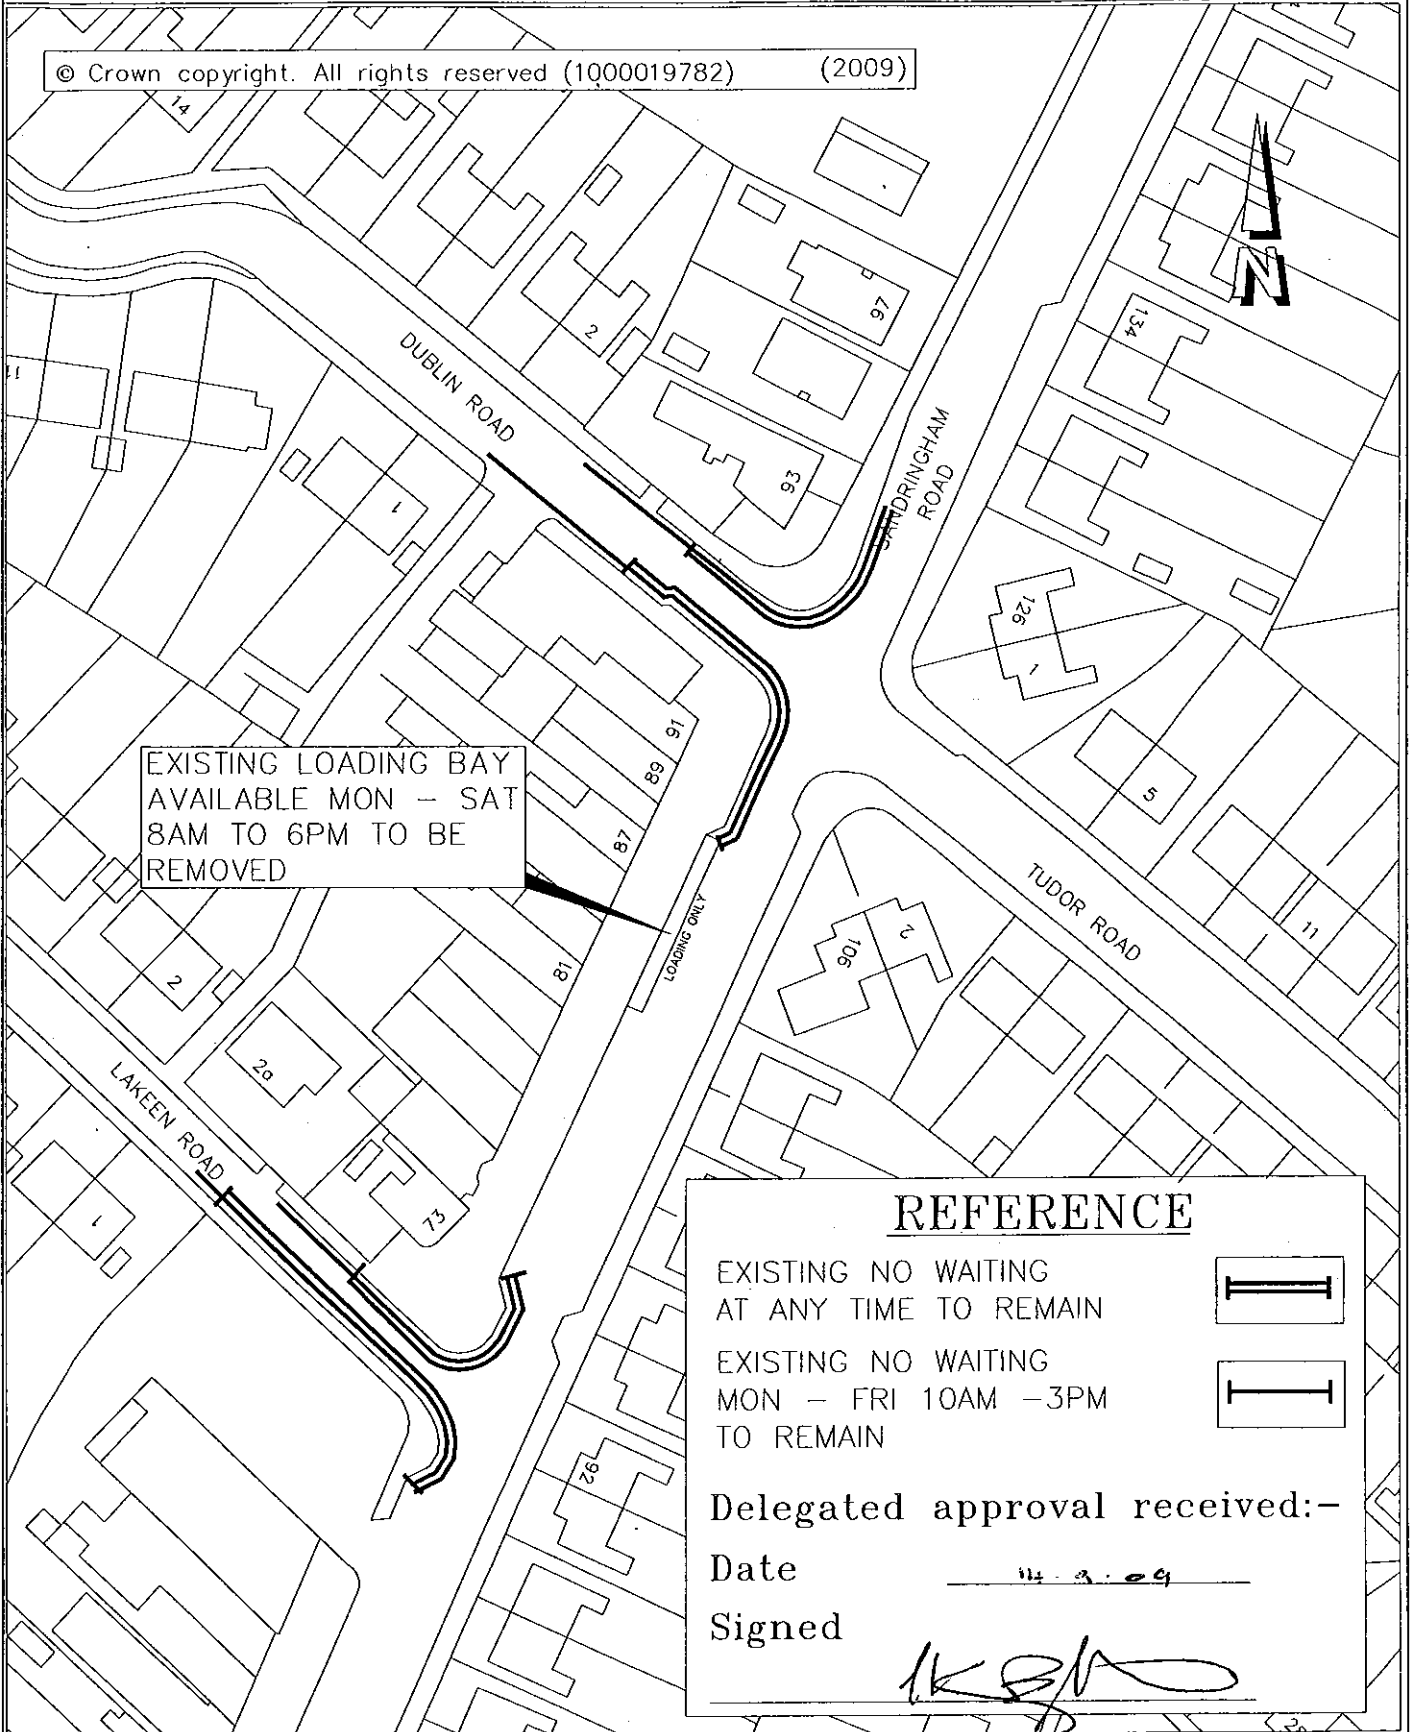
In the presence of:-)



Authorised by the Acting Director of Legal and Democratic Services
No. in Seal Register

57887

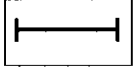
© Crown copyright. All rights reserved (1000019782) (2009)



EXISTING LOADING BAY
AVAILABLE MON - SAT
8AM TO 6PM TO BE
REMOVED

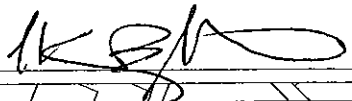
REFERENCE

EXISTING NO WAITING
AT ANY TIME TO REMAIN 

EXISTING NO WAITING
MON - FRI 10AM - 3PM
TO REMAIN 

Delegated approval received:-

Date 14.3.09

Signed 

TITLE:
PROPOSED REMOVAL OF LOADING BAY
SANDRINGHAM ROAD
DONCASTER

DATE: SEPT.2009

SCALE: N.T.S.

DRAWING NO:
45001/733