

DONCASTER BOROUGH COUNCIL
(OFF STREET PARKING PLACES) (CONSOLIDATION)
ORDER 2008
(AMENDMENT NO. 1)
ORDER 2009

Doncaster Borough Council (hereinafter called "the Council") in exercise of its powers under Section 35 of the Road Traffic Regulation Act 1984 (hereinafter called "the Act") and all other enabling powers and after consultation with the Chief Officer of Police in accordance with Part III of Schedule 9 to the Act hereby makes the following Order: -

1 The Doncaster Borough Council (Off-Street Parking Places) (Consolidation) Order 2008 shall have effect as though:-

(i) the following items were deleted from Article 6 of the Order;

Amount Of Specified Parking Charge At Parking Places:-

Beechfield Car Parks (Saturday only)	0.50 pence for a period not exceeding 1 hour £1.10 pence for a period exceeding 1 hour but not exceeding 2 hours £1.50 pence for a period exceeding 2 hours but not exceeding 3 hours £3.50 pence for a period exceeding 3 hours but not exceeding 10 hours (With a maximum stay of 10 hours)
---	---

Chappell Drive West (Saturday only)	0.40 pence for a period not exceeding 1 hour 0.80 pence for a period exceeding 1 hour but not exceeding 2 hours £1.40 pence for a period exceeding 2 hours but not exceeding 3 hours £1.80 pence for a period exceeding 3 hours but not exceeding 4 hours £3.00 pence for each 24 hour period
--	---

Frenchgate Centre Roof Top Car Park	£1.00 pence per 1 hour or part thereof
--	--

(ii) and there were deleted from the First Schedule to the Order any reference to Beechfield Car Parks (Saturday only), Chappell Drive West (Saturday only) and Frenchgate Centre Roof Top Car Park ;

(iii) and there were deleted from the First Schedule to the Order reference to 6.00 a.m. to 6.00 p.m. as the hours of operation of the Car Parks and 8.00 a.m. to 6.00 p.m. were substituted in lieu thereof.


(2) This Order shall come into operation on the twenty third day of November 2009 and may be cited as "The Doncaster Borough Council (Off-Street Parking Places) Order 2008 (Amendment No. 1) Order 2009".

GIVEN under the Common Seal of the Doncaster Borough Council this
day of November 18th
2009

THE COMMON SEAL of DONCASTER)




BOROUGH COUNCIL was hereunto)

affixed in the presence of :-)

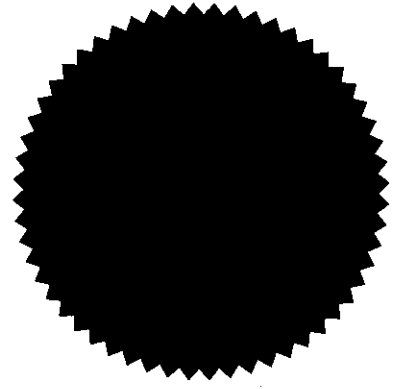

S. A. J. [Signature]

Authorised by the Acting Director of Legal and Democratic Services
No. in Seal Register 57867

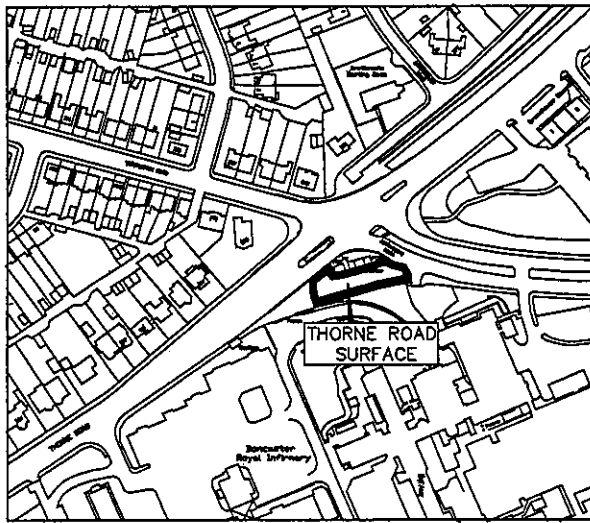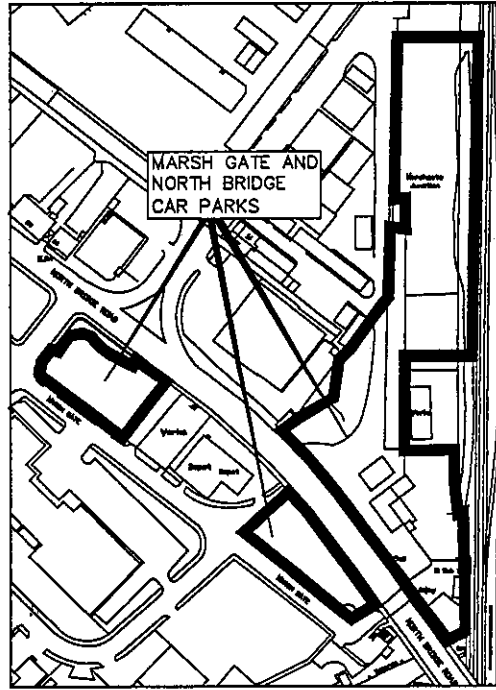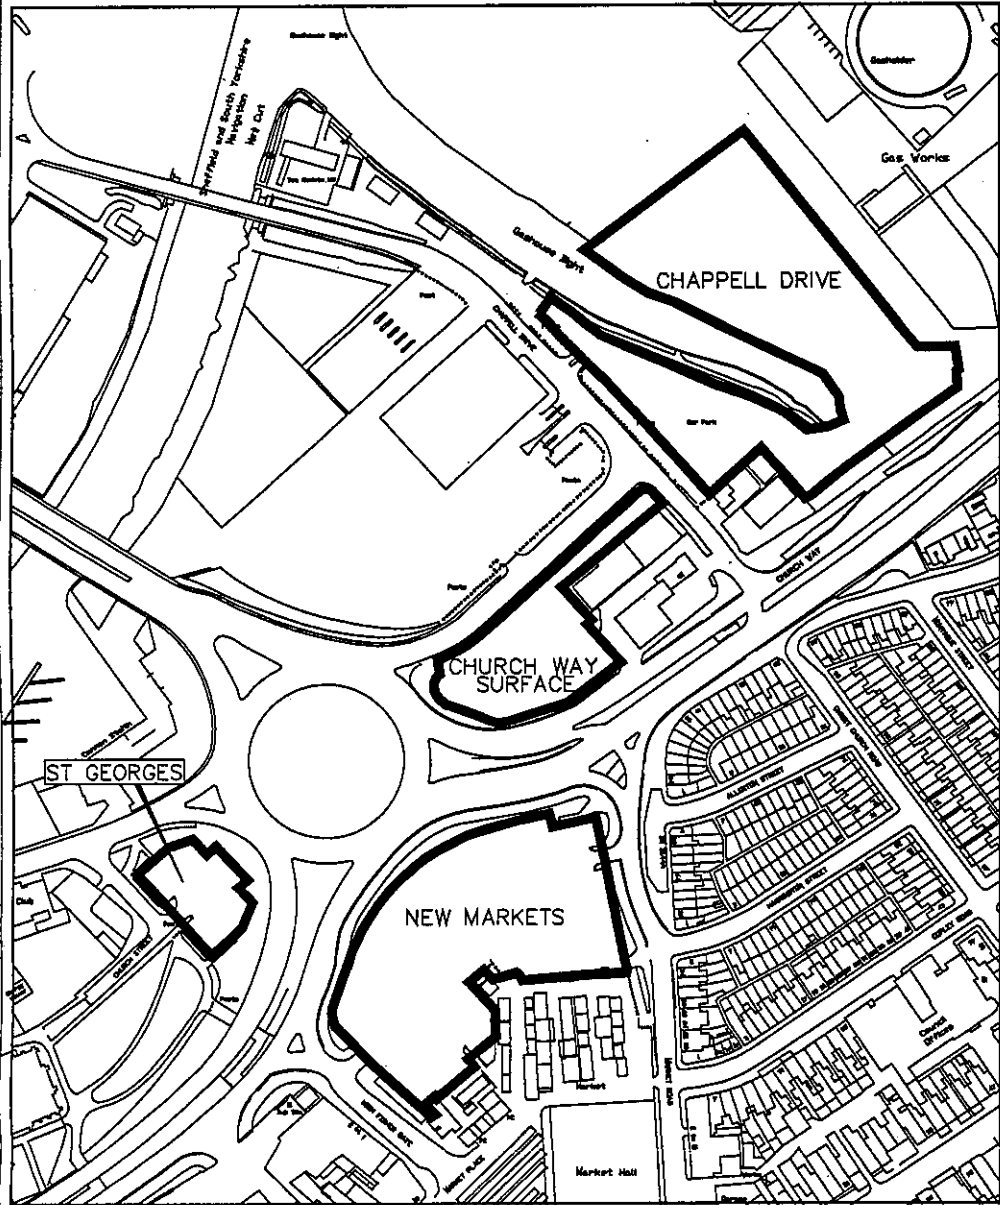

PROPOSAL: -
TO CHANGE THE HOURS OF OPERATION FOR
THE FOLLOWING CAR PARKS FROM
6AM - 6PM TO 8AM - 6PM IN LINE WITH
ON STREET PAY & DISPLAY PROVISION

MONDAY TO SATURDAY CAR PARKS

- ST GEORGES
- WATERDALE SURFACE
- WATERDALE CENTRAL
- THORNE ROAD SURFACE
- COLLEGE ROAD SURFACE
- CHAPPELL DRIVE
- COLONNADES UNDERGROUND
- MSCP NO.1 WATERDALE
- WOOD STREET SURFACE
- ST JAMES
- CHURCH WAY SURFACE
- NEW MARKETS
- MARSH GATE AND NORTH BRIDGE


SATURDAY ONLY CAR PARKS

- SCARBOROUGH HOUSE
- COUNCIL HOUSE
- STIRLING STREET DAY CARE CENTRE

CAR PARK CHARGES TO REMAIN UNCHANGED

Delegated approval received:-
Date 26.8.09
Signed *[Signature]*

This map is reproduced from Ordnance Survey material with the permission of Ordnance Survey on behalf of the Controller of Her Majesty's Stationery Office. A Crown Copyright. Unauthorised reproduction of this map in any form or by any means without the prior written permission of the Controller of Her Majesty's Stationery Office is prohibited.

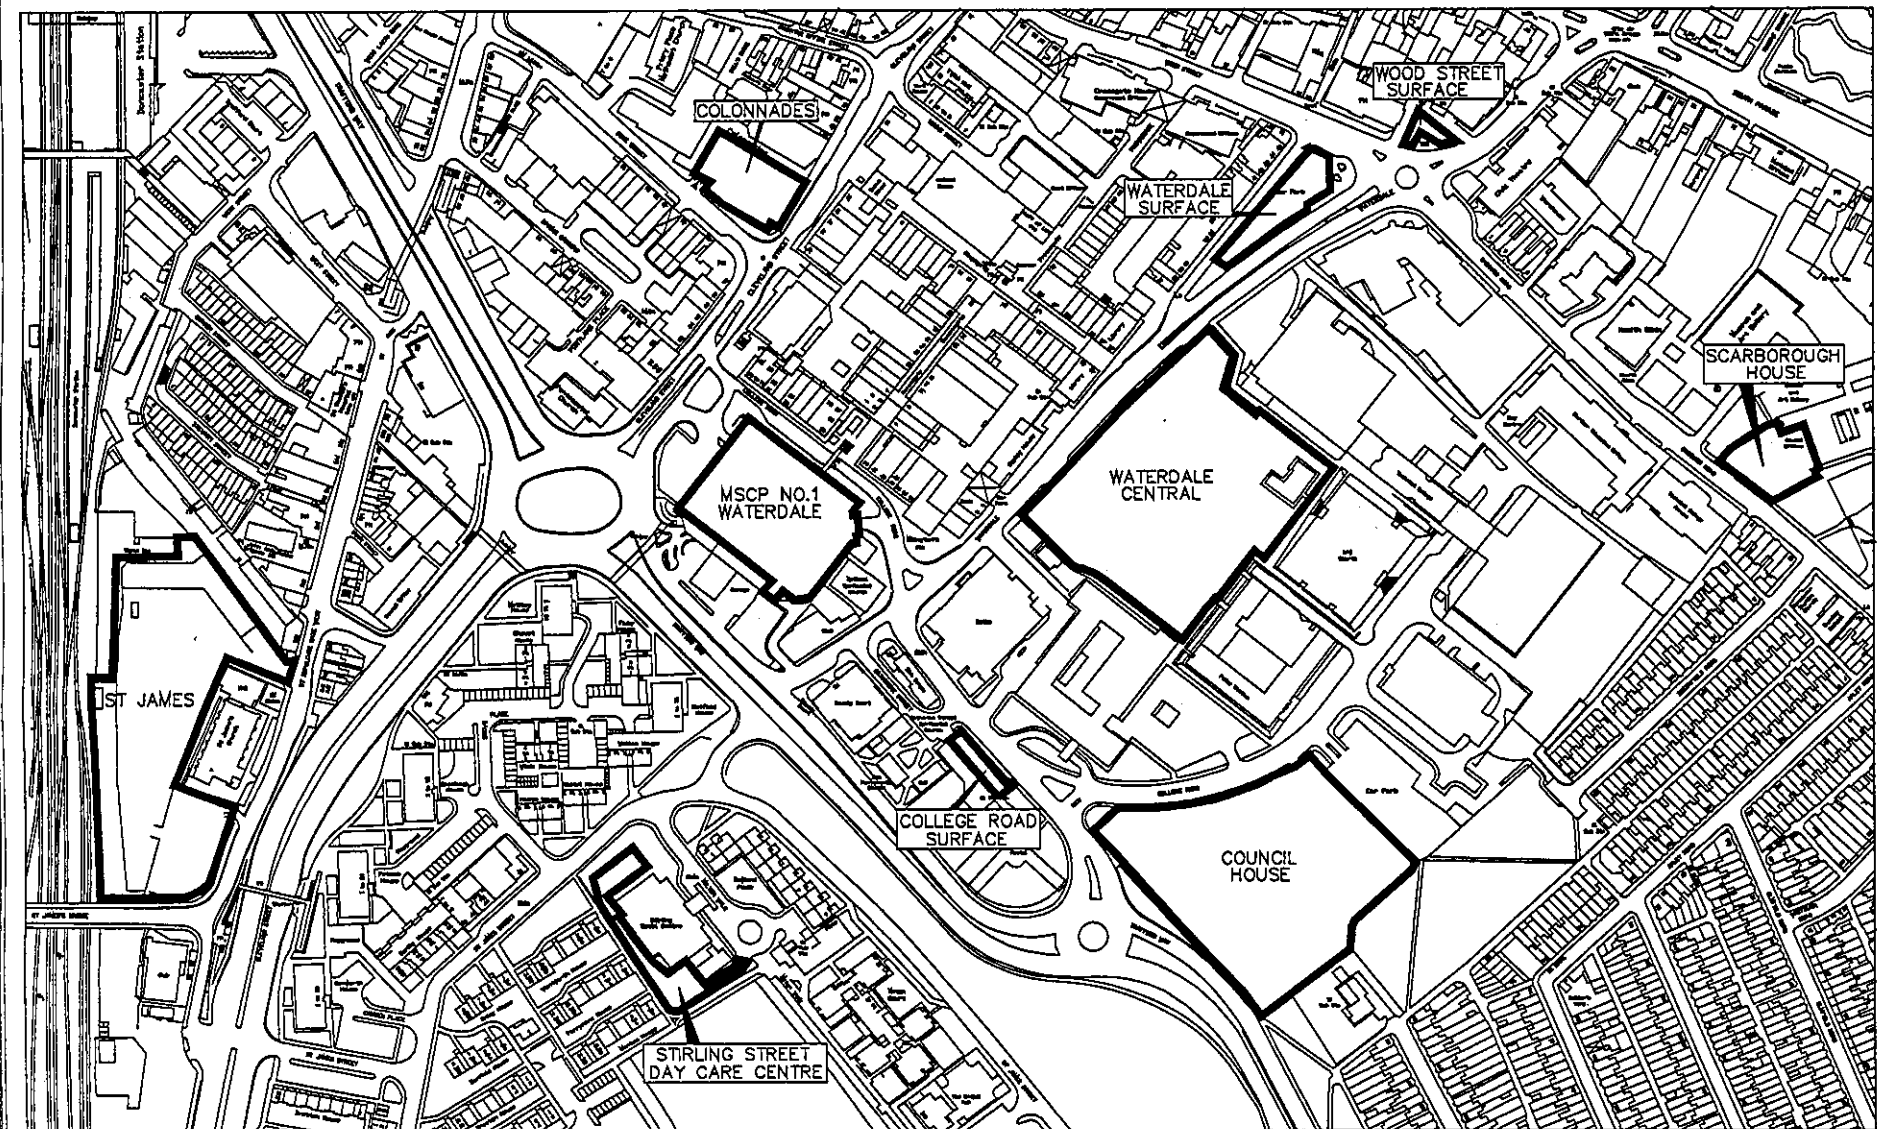

Title.
**PROPOSED CHANGES TO CAR PARK ORDER
VARIOUS SITES
DONCASTER**

Date. **JULY 2009**
Scale. **1 : 1000**
Dwg. No. **45128/CAR PARKS**