

**DONCASTER BOROUGH COUNCIL
(VARIOUS ROADS DONCASTER)
(PARKING, STOPPING, WAITING AND LOADING CONSOLIDATION)
ORDER 2008
(AMENDMENT NO. 53) ORDER 2009 10**

Doncaster Borough Council ("the Council") in exercise of its powers under Section 1(1), 2(1) to (3), 4(2) and Part IV of Schedule 9 of the Road Traffic Regulation Act 1984 ("the Act") and of all other enabling powers and after consultation with the Chief Officer of Police in accordance with Part III of Schedule 9 to the Act hereby makes the following Order:-


1 The Doncaster Borough Council (Various Roads Doncaster) (Parking Stopping Waiting and Loading Consolidation) Order 2008 shall have effect as though the following items were included in Schedule 1.03 of the Order Prohibition of waiting at any time:-

SPA POOL ROAD ASKERN	East Side From its junction with the southern kerbline of Station Road for a distance of 37 metres in a southerly direction
-------------------------	--


2 This Order shall come into operation on the Eight day of February 2009 and may be cited as the "Doncaster Borough Council (Various Roads Doncaster) (Parking Stopping Waiting and Loading Consolidation) Order 2008 (Amendment No. 53) Order 2009 10".

GIVEN under the Common Seal of the Doncaster Borough Council this 3rd day of February 2009 10".

THE COMMON SEAL of DONCASTER)
BOROUGH COUNCIL was hereunto affixed)
in the presence of:-)

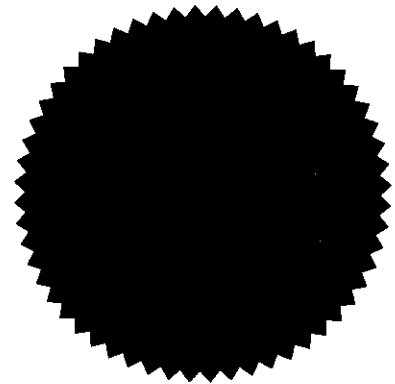


Authorised by the Acting Assistant Director of Resources
(Legal and Democratic Services)
No. in Seal Register 57952

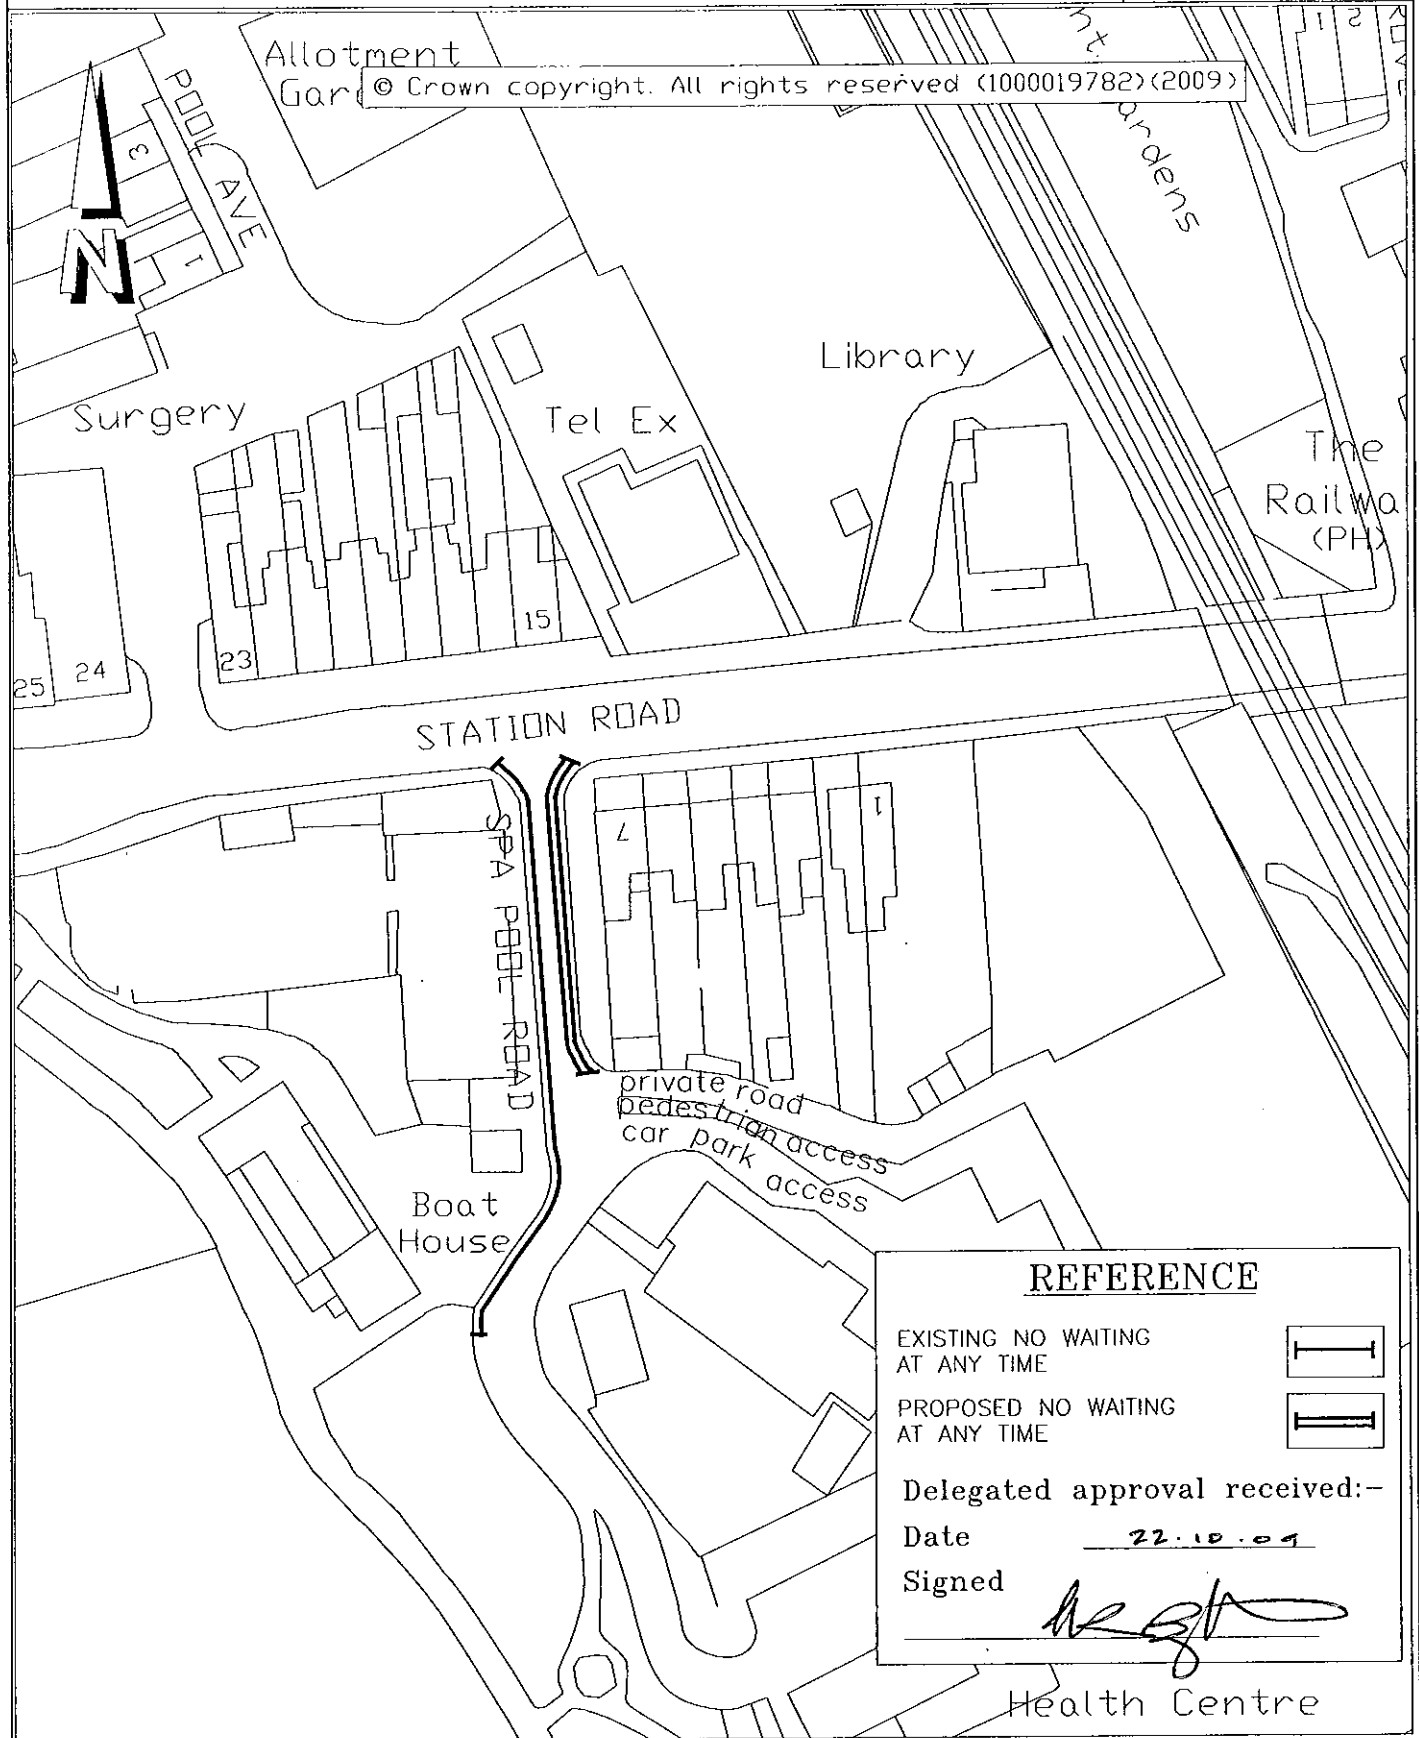


REFERENCE

EXISTING NO WAITING AT ANY TIME

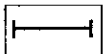

PROPOSED NO WAITING AT ANY TIME

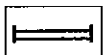

Delegated approval received:-

Date 22.10.09

Signed

Health Centre

TITLE:

PROPOSED WAITING PROHIBITION
SPA POOL ROAD
ASKERN

DATE: SEPT. 2009

SCALE: N.T.S.

DRAWING NO:
45001/734