

**DONCASTER BOROUGH COUNCIL  
(VARIOUS ROADS DONCASTER)  
(PARKING, STOPPING, WAITING AND LOADING CONSOLIDATION)  
ORDER 2008  
(AMENDMENT NO. 56) ORDER 2009 10**

Doncaster Borough Council ("the Council") in exercise of its powers under Section 1(1), 2(1) to (3), 4(2) and Part IV of Schedule 9 of the Road Traffic Regulation Act 1984 ("the Act") and of all other enabling powers and after consultation with the Chief Officer of Police in accordance with Part III of Schedule 9 to the Act hereby makes the following Order:-

1 The Doncaster Borough Council (Various Roads Doncaster) (Parking Stopping Waiting and Loading Consolidation) Order 2008 shall have effect as though:-

(i) the following items were deleted from Schedule 1.02 of the Order not waiting at any time in the Doncaster Residents Priority Parking Schemes:-

ATHRON STREET Both Sides

From its junction with the south eastern kerbline of The Holmes for a distance of 15 metres in a south easterly direction

And the following items were substituted in lieu thereof:-

ATHRON STREET Both Sides  
The whole

2 This Order shall come into operation on the Eighth day of February 2009 10 and may be cited as the "Doncaster Borough Council (Various Roads Doncaster) (Parking Stopping Waiting and Loading Consolidation) Order 2008 (Amendment No. 56) Order 2009 10"

GIVEN under the Common Seal of the Doncaster Borough Council this 3rd day of February 2009 10


THE COMMON SEAL of DONCASTER )

BOROUGH COUNCIL was hereunto affixed )

In the presence of:- )



Authorised by the Acting Assistant Director of Resources  
(Legal and Democratic Services)  
No. in Seal Register 57949

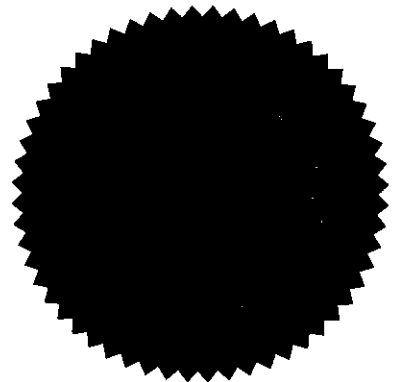

# REFERENCE

EXISTING NO WAITING  
AT ANY TIME



PROPOSED NO WAITING  
AT ANY TIME




Delegated approval received:—

Date 29.10.09

Signed

*[Signature]*

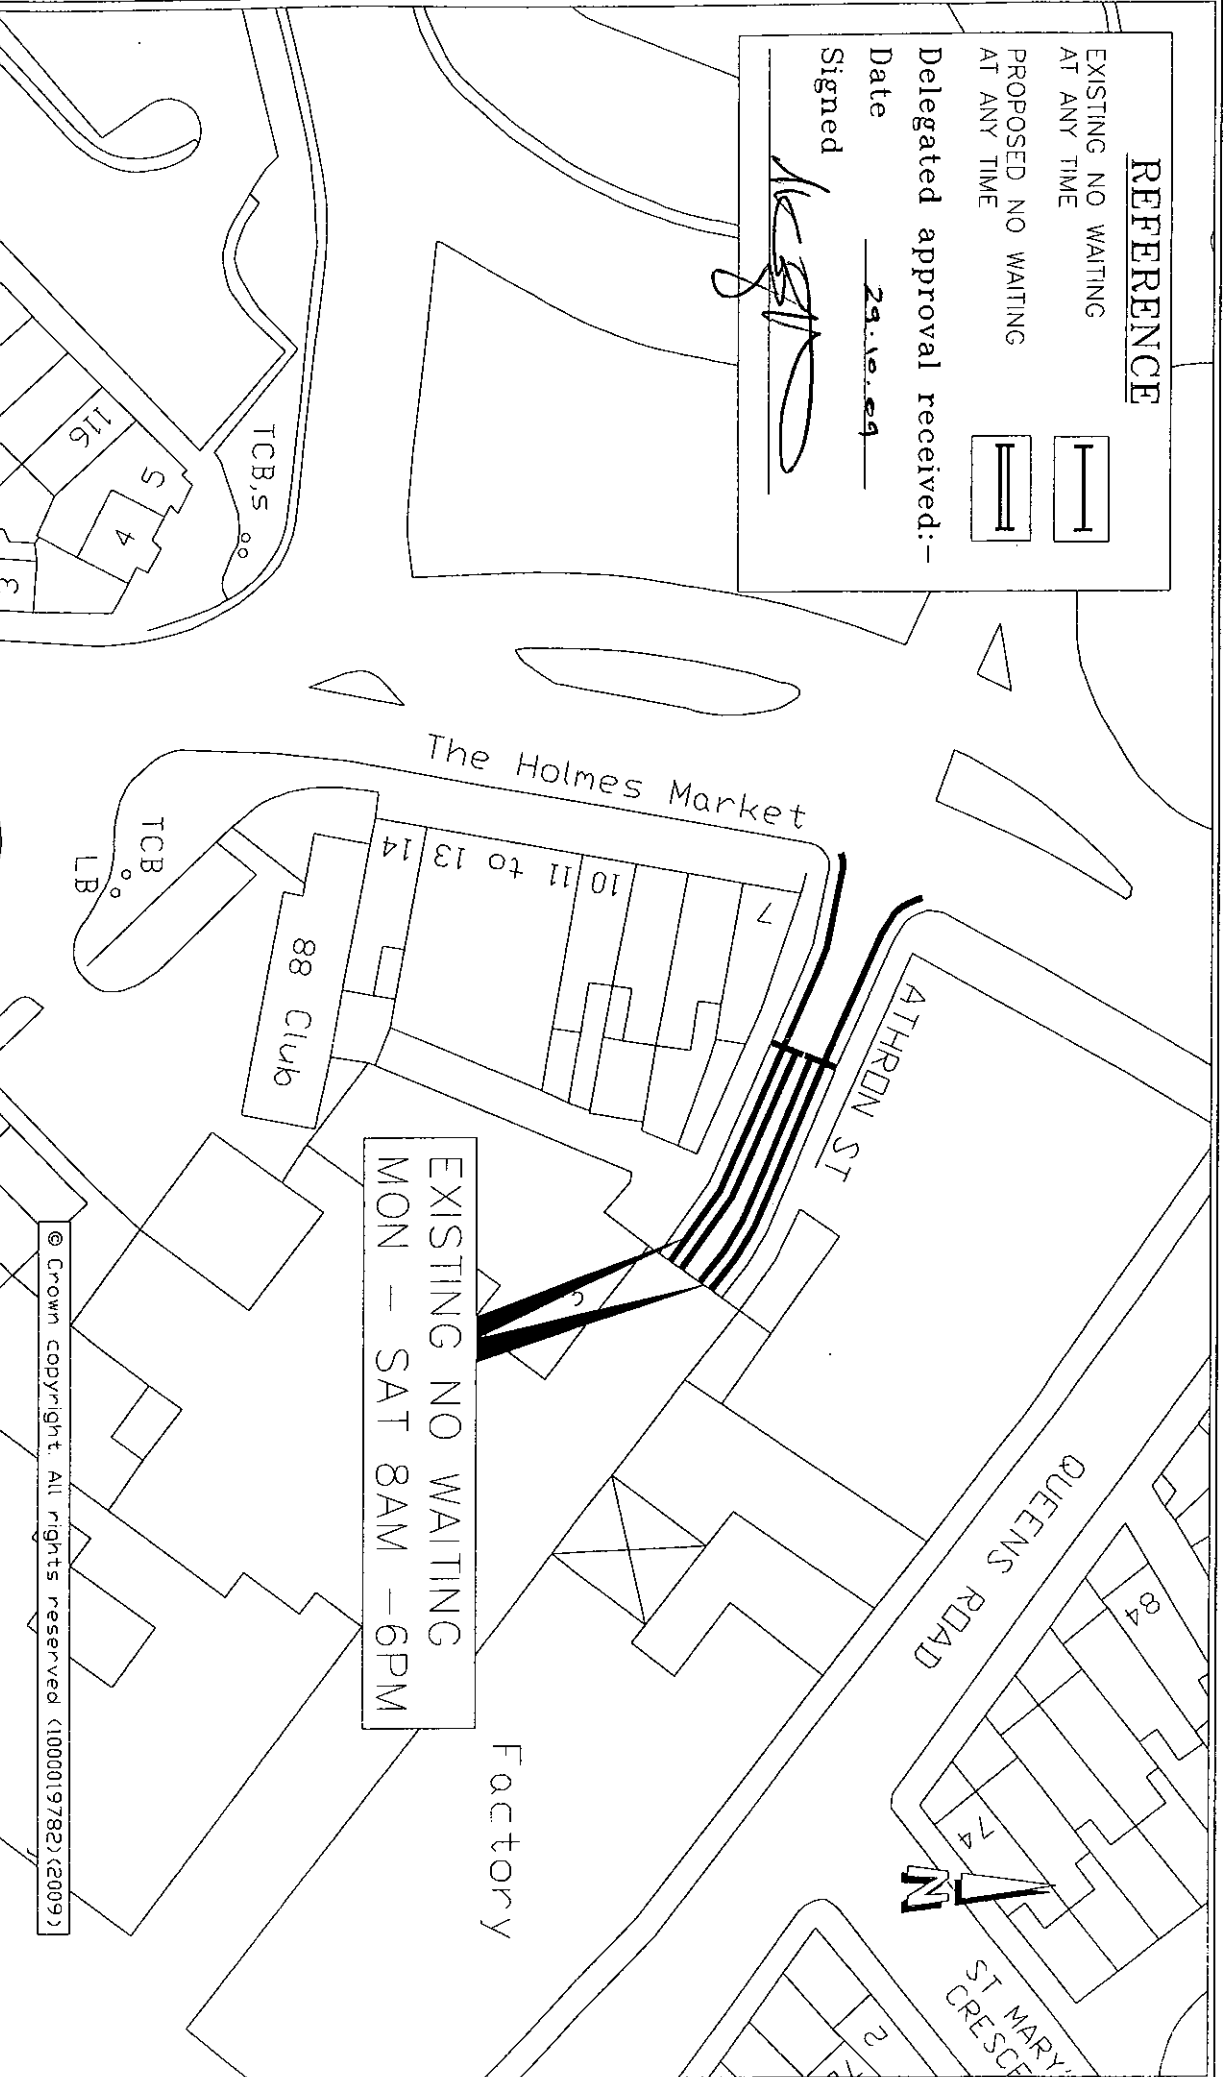

© Crown Copyright. All rights reserved (1000019782)(2009)

Doncaster MBC  
Scarborough House, Chequer Road  
DONCASTER DN1 2DB

TITLE:

PROPOSED CHANGES TO TRAFFIC ORDER

ATHRON STREET

DONCASTER

DATE: OCT. 2009

SCALE: N.T.S.

DRAWING NO:

45001/741