

**DONCASTER BOROUGH COUNCIL  
(VARIOUS ROADS DONCASTER)  
(PARKING, STOPPING, WAITING AND LOADING CONSOLIDATION)  
ORDER 2008  
(AMENDMENT NO. 7) ORDER 2010**

Doncaster Borough Council ("the Council") in exercise of its powers under Section 1(1), 2(1) to (3), 4(2) and Part IV of Schedule 9 of the Road Traffic Regulation Act 1984 ("the Act") and of all other enabling powers and after consultation with the Chief Officer of Police in accordance with Part III of Schedule 9 to the Act hereby makes the following Order:-

1 The Doncaster Borough Council (Various Roads Doncaster) (Parking Stopping Waiting and Loading Consolidation) Order 2008 shall have effect as though the following items were included in Schedule 1.03 of the Order Prohibition of waiting at any time:-

THORNE ROAD	Both Sides
EDENTHORPE	From a point 146 metres south west of its junction with the south western kerbline of Coningsburgh Road for a distance of 40 metres in a south westerly direction


2 This Order shall come into operation on the *← Tenth →* day of *May* 2010 and may be cited as the "Doncaster Borough Council (Various Roads Doncaster) (Parking Stopping Waiting and Loading Consolidation) Order 2008 (Amendment No. 7 ) Order 2010".

GIVEN under the Common Seal of the Doncaster Borough Council this *5<sup>th</sup>* day of *May* 2010


THE COMMON SEAL of DONCASTER )

BOROUGH COUNCIL was hereunto affixed )

In the presence of:- )

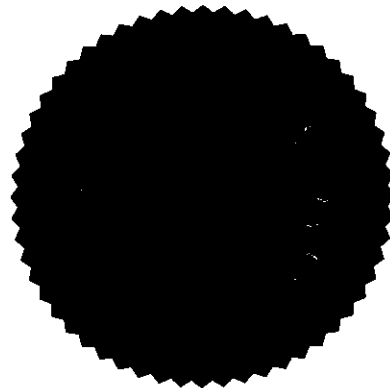

Authorised by the Acting Assistant Director of Resources  
(Legal and Democratic Services)  
No. *60145* in Seal Register

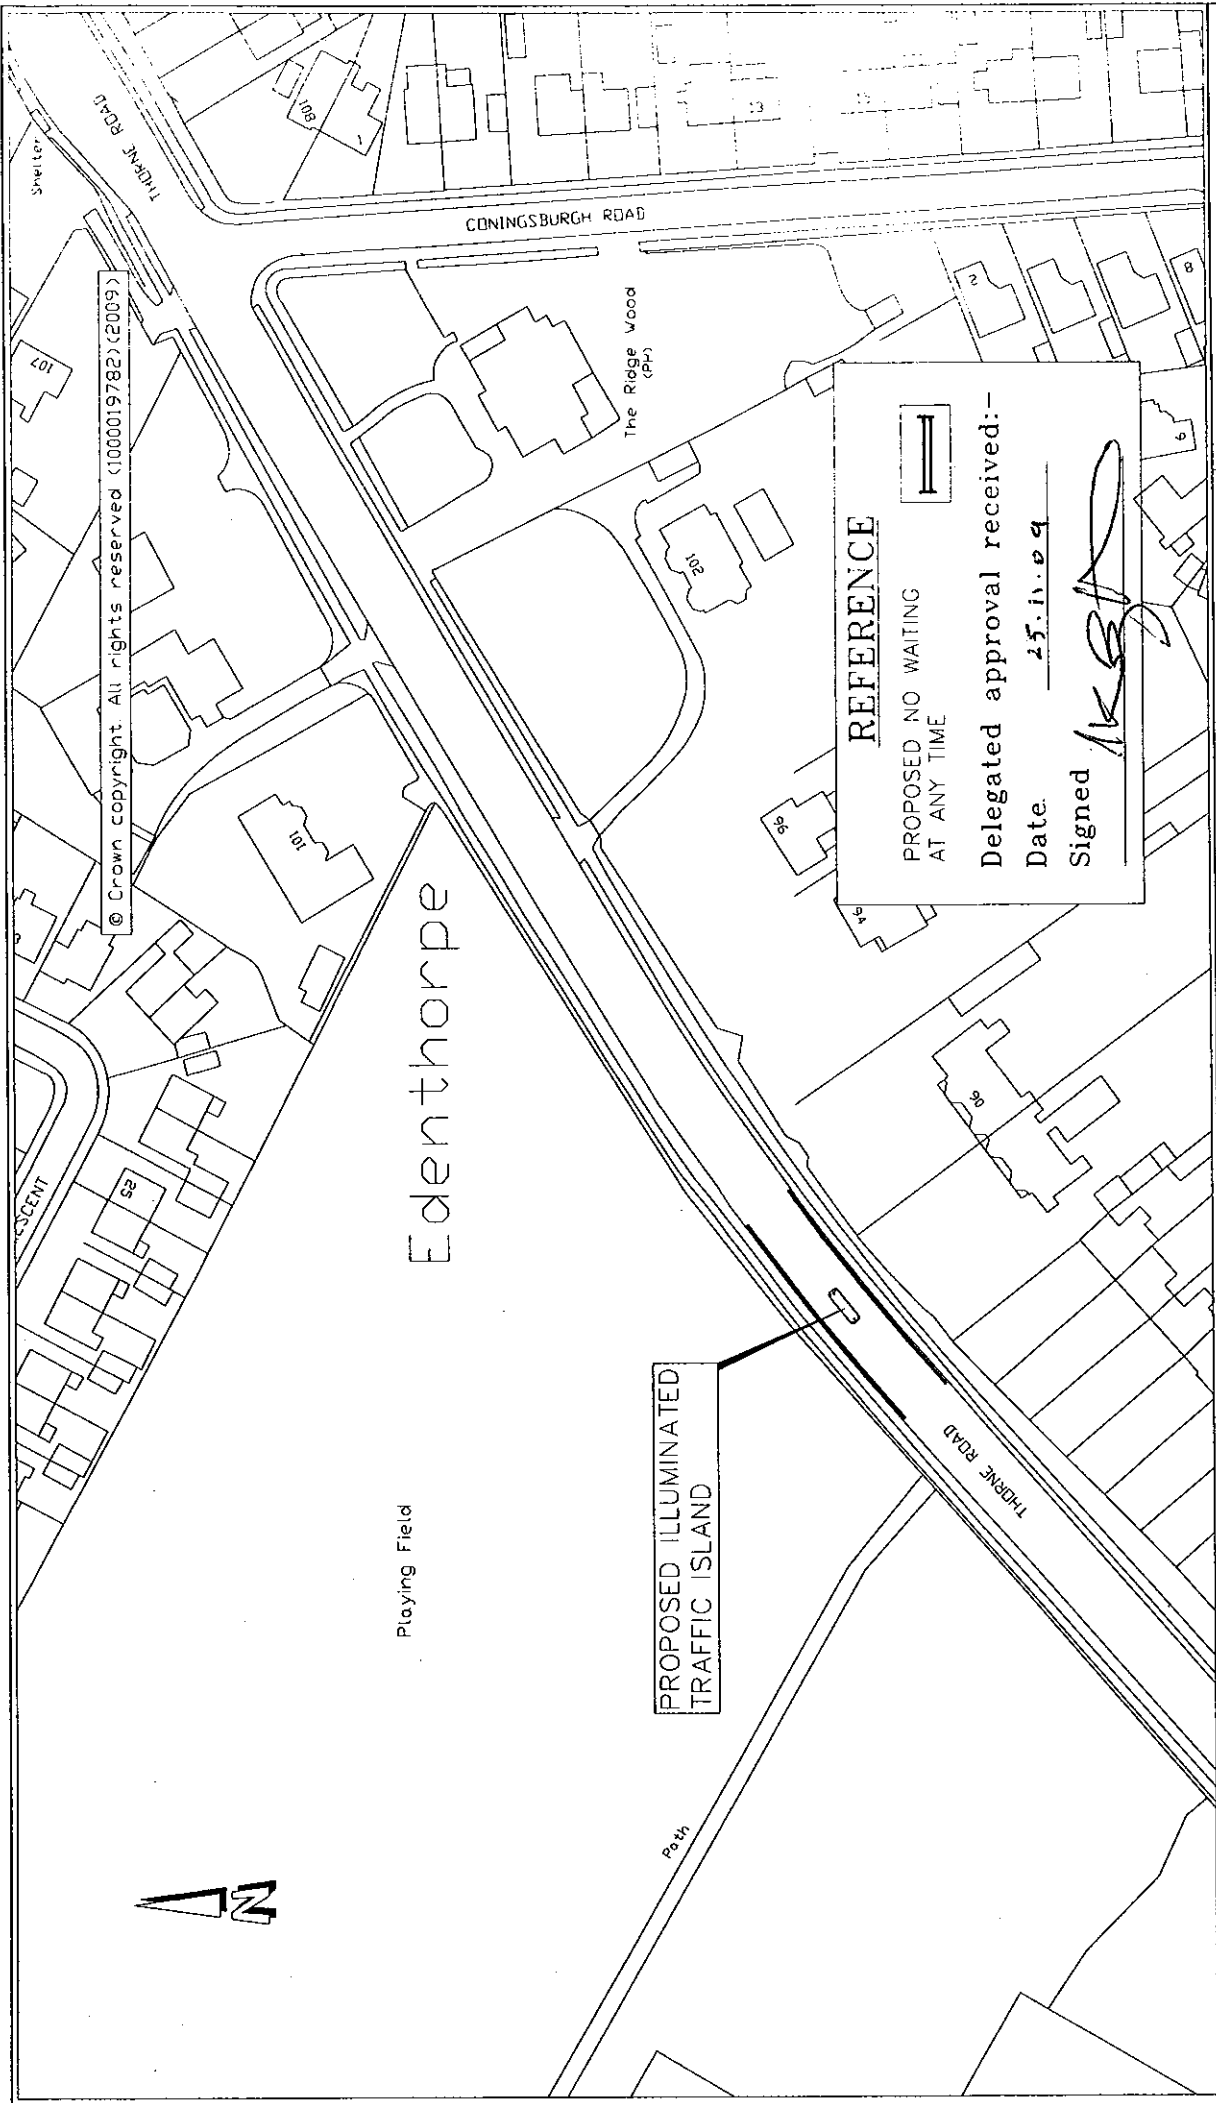

© Crown copyright. All rights reserved (1000019782)(2009)

**REFERENCE**

PROPOSED NO WAITING  
AT ANY TIME

Delegated approval received: -

Date: 25.11.09

Signed: *[Signature]*

<p>DATE: NOV. 2009</p> <p>SCALE: N.T.S.</p> <p>DRAWING NO: 46195/TR02</p>	<p>TITLE:</p> <p><b>PROPOSED PROHIBITION OF WAITING</b> <b>THORNE ROAD</b> <b>EDENTHORPE</b></p>	<p>Doncaster MBC Scarborough House, Chequer Road DONCASTER DN1 2DB</p>
---	--	--