

**DONCASTER BOROUGH COUNCIL  
(VARIOUS ROADS DONCASTER)  
(PARKING, STOPPING, WAITING AND LOADING CONSOLIDATION)  
ORDER 2008  
(AMENDMENT NO.59 ) ORDER 2010**

Doncaster Borough Council ("the Council") in exercise of its powers under Section 1(1), 2(1) to (3), 4(2) and Part IV of Schedule 9 of the Road Traffic Regulation Act 1984 ("the Act") and of all other enabling powers and after consultation with the Chief Officer of Police in accordance with Part III of Schedule 9 to the Act hereby makes the following Order:-

1 The Doncaster Borough Council (Various Roads Doncaster) (Parking Stopping Waiting and Loading Consolidation) Order 2008 shall have effect as though:-

(i) the following item was deleted from Schedule 1.03 of the Order no waiting at any time:-

CROMPTON ROAD WHEATLEY	South West Side From a point 33 metres north west of its junction with the north western kerbline of Truro Avenue for a distance of 67 metres in a north westerly direction
---------------------------	--

(ii) the following item was included in Schedule 1.03 of the Order no waiting at any time:-

CROMPTON ROAD WHEATLEY	South West Side From a point 80 metres south east of the junction with south eastern kerbline of Wheatley Hall Road for a distance of 38 metres in a south easterly direction
---------------------------	--


2 This Order shall come into operation on the Tenth day of May 2010 and may be cited as the "Doncaster Borough Council (Various Roads Doncaster) (Parking Stopping Waiting and Loading Consolidation) Order 2008 (Amendment No.59 ) Order 2010".


GIVEN under the Common Seal of the Doncaster Borough Council this 5th day of May, 2010

THE COMMON SEAL of DONCASTER )

BOROUGH COUNCIL was hereunto affixed )

In the presence of:- )

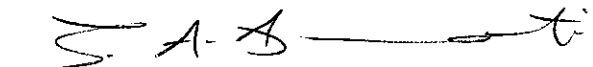  
Authorised by the Acting Assistant Director of Resources  
(Legal and Democratic Services)  
No. 6056 in Seal Register

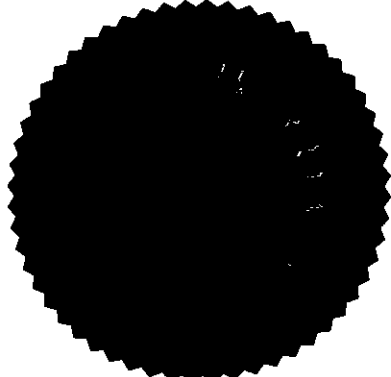

© Crown copyright. All rights reserved (1000019782) (2009)

Depot

101m

CROMPTON ROAD


Depot

Depot

El Sub Sta

### REFERENCE


PROPOSED NO WAITING  
AT ANY TIME  
EXISTING NO WAITING  
AT ANY TIME TO BE  
REVOKED

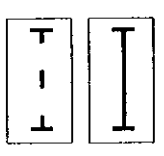

Delegated approval received:-

Date 2.12.09

Signed [Signature]

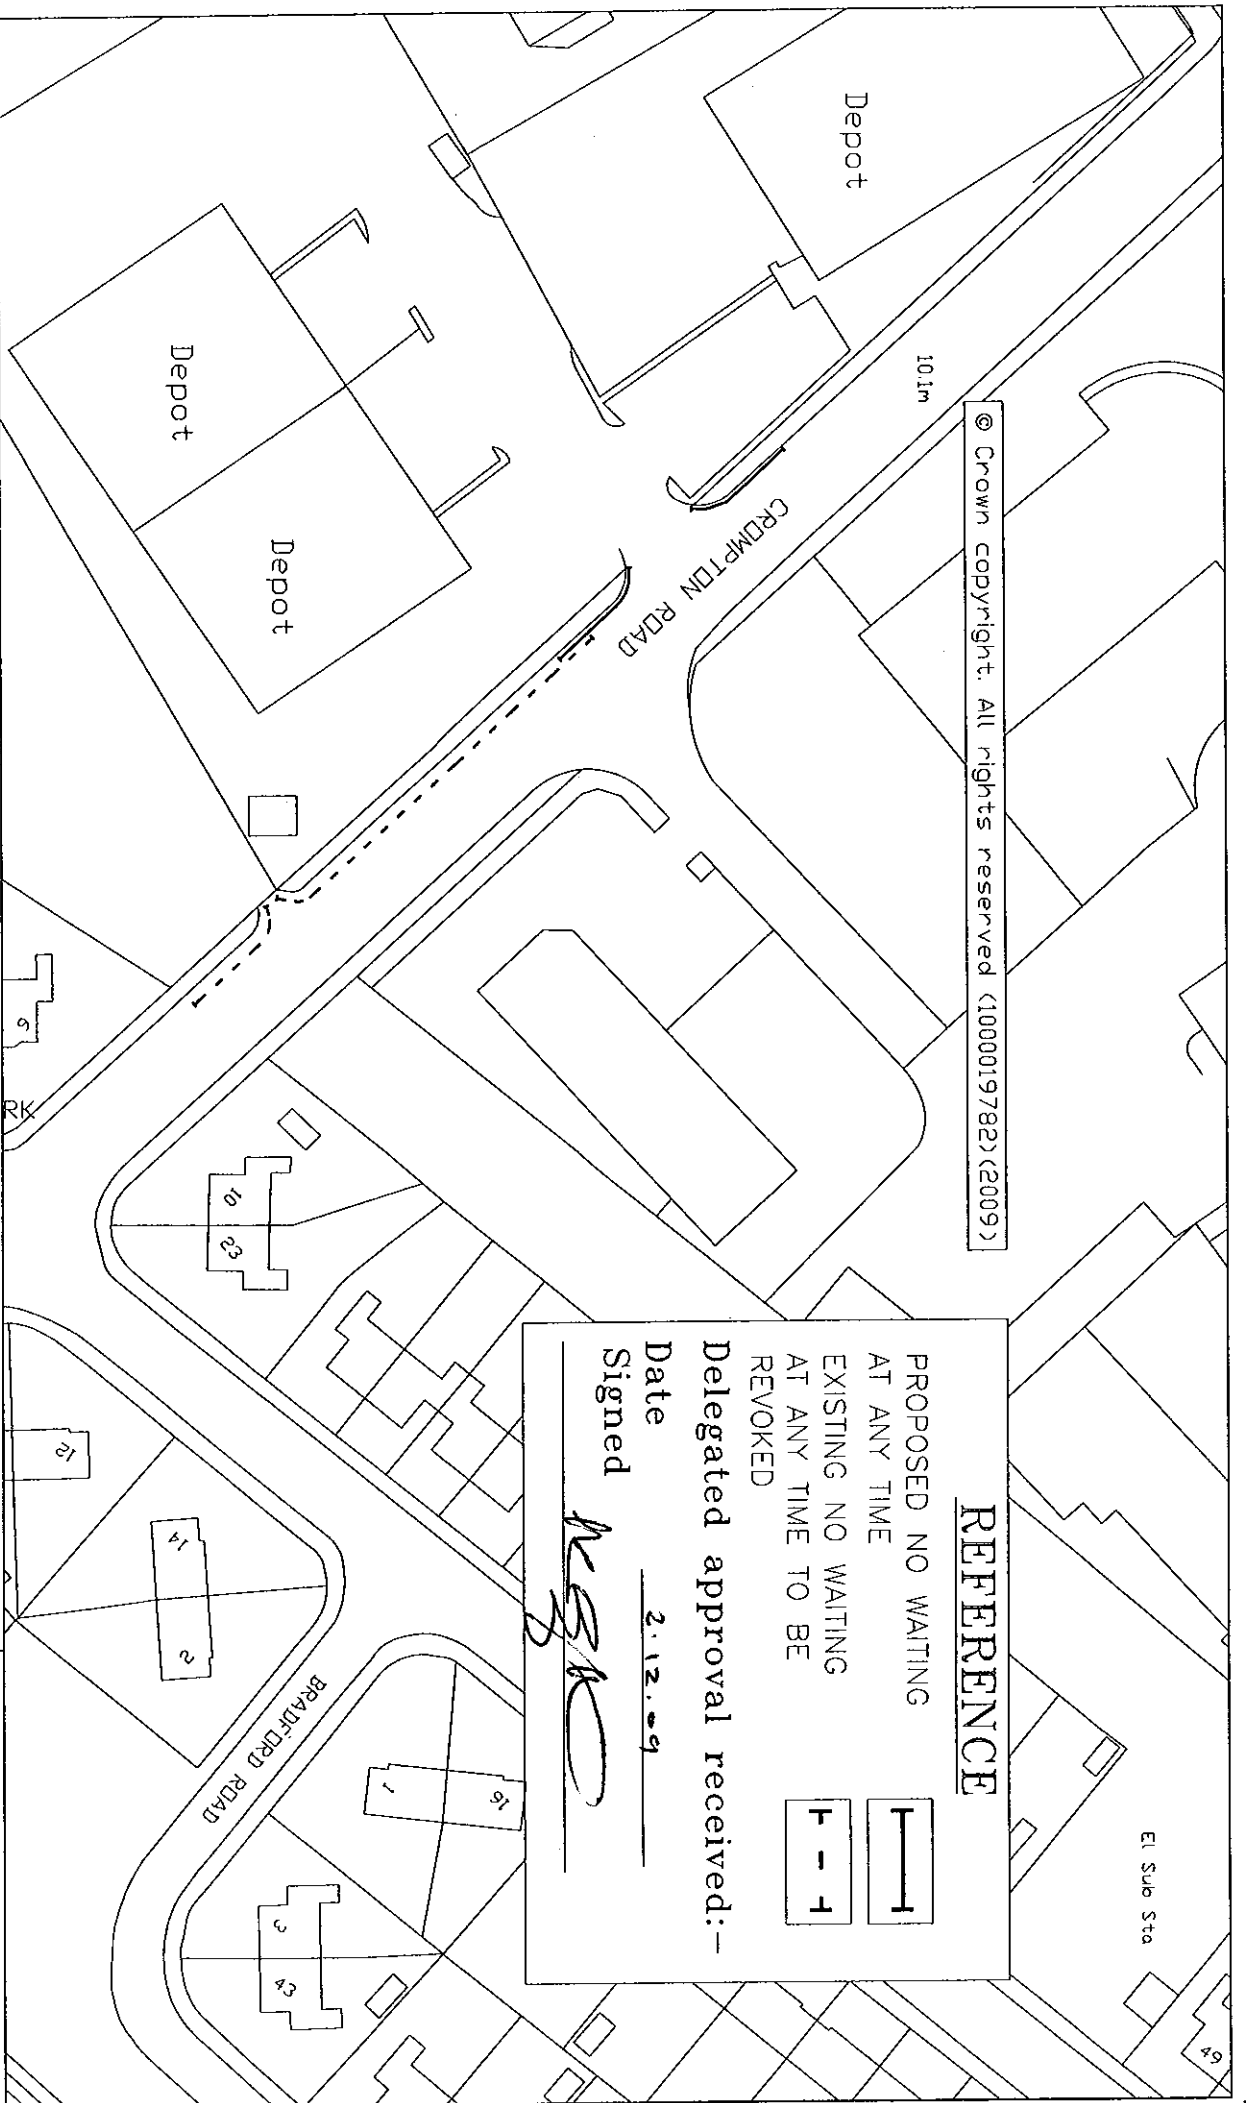

TITLE:

PROPOSED PROHIBITION OF WAITING  
CROMPTON ROAD  
WHEATLEY

Doncaster MBC  
Scarborough House, Chequer Road  
DONCASTER DN1 2DB

DATE: 2/12/09

SCALE: N.T.S

DRAWING NO: 45001 / 748