

**DONCASTER BOROUGH COUNCIL  
(VARIOUS ROADS DONCASTER)  
(PARKING, STOPPING, WAITING AND LOADING CONSOLIDATION)  
ORDER 2008  
(AMENDMENT NO. ~~10~~ ORDER 2010)**

Doncaster Borough Council ("the Council") in exercise of its powers under Section 1(1), 2(1) to (3), 4(2) and Part IV of Schedule 9 of the Road Traffic Regulation Act 1984 ("the Act") and of all other enabling powers and after consultation with the Chief Officer of Police in accordance with Part III of Schedule 9 to the Act hereby makes the following Order:-

1 The Doncaster Borough Council (Various Roads Doncaster) (Parking Stopping Waiting and Loading Consolidation) Order 2008 shall have effect as though:-

(i) the following items were deleted from Schedule 1.03 of the Order no waiting at any time:-

DUBLIN ROAD	South West Side From its junction with the north western kerbline of Sandringham Road for a distance of 25 metres in a north westerly direction.
-------------	---

And the following items were substituted in lieu thereof:-

DUBLIN ROAD	South West Side From its junction with the north western kerbline of Sandringham Road for a distance of 15 metres in a north westerly direction.
-------------	---

(ii) and the following items were deleted from Schedule 2.18 of the Order no waiting no waiting Monday to Friday 10.00 a.m. to 3.00 p.m.:-

DUBLIN ROAD	South West side From a point 25 metres north west of its junction with the north western kerbline of Sandringham Road in a north westerly direction to a point 3 metres south west of its junction with the projected north western kerbline of Arklow Road
-------------	--

And the following items were substituted in lieu there of:-

DUBLIN ROAD	South West side From a point 35 metres north west of its junction with the north western kerbline of Sandringham Road in a north westerly direction to a point 3 metres south west of its junction with the projected north western kerbline of Arklow Road
-------------	--

(iii) and the following items were included in Schedule 4.04 of the Order limited waiting to 1 hour with return prohibited within 3 hours Monday to Saturday 8.00 a.m. to 6.00 p.m. :-

DUBLIN ROAD

South West side

From a point 15 metres north west of its junction with the north western kerbline of Sandringham Road for a distance of 20 metres in a north westerly direction


2 This Order shall come into operation on the Tenth \_\_\_\_\_ day of May \_\_\_\_\_ 2010 and may be cited as the "Doncaster Borough Council (Various Roads Doncaster) (Parking Stopping Waiting and Loading Consolidation) Order 2008 (Amendment No. 60 ) Order 2010".

GIVEN under the Common Seal of the Doncaster Borough Council this 5th day of May, 2010


THE COMMON SEAL of DONCASTER )

BOROUGH COUNCIL was hereunto affixed )


In the presence of:- )

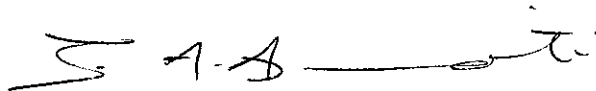

Authorised by the Acting Assistant Director of Resources  
(Legal and Democratic Services)  
No. 60155 in Seal Register

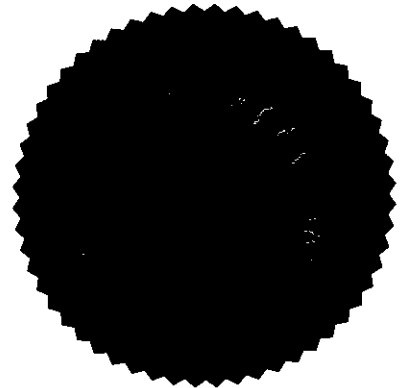

© Crown copyright. All rights reserved (1000019782) (2009)

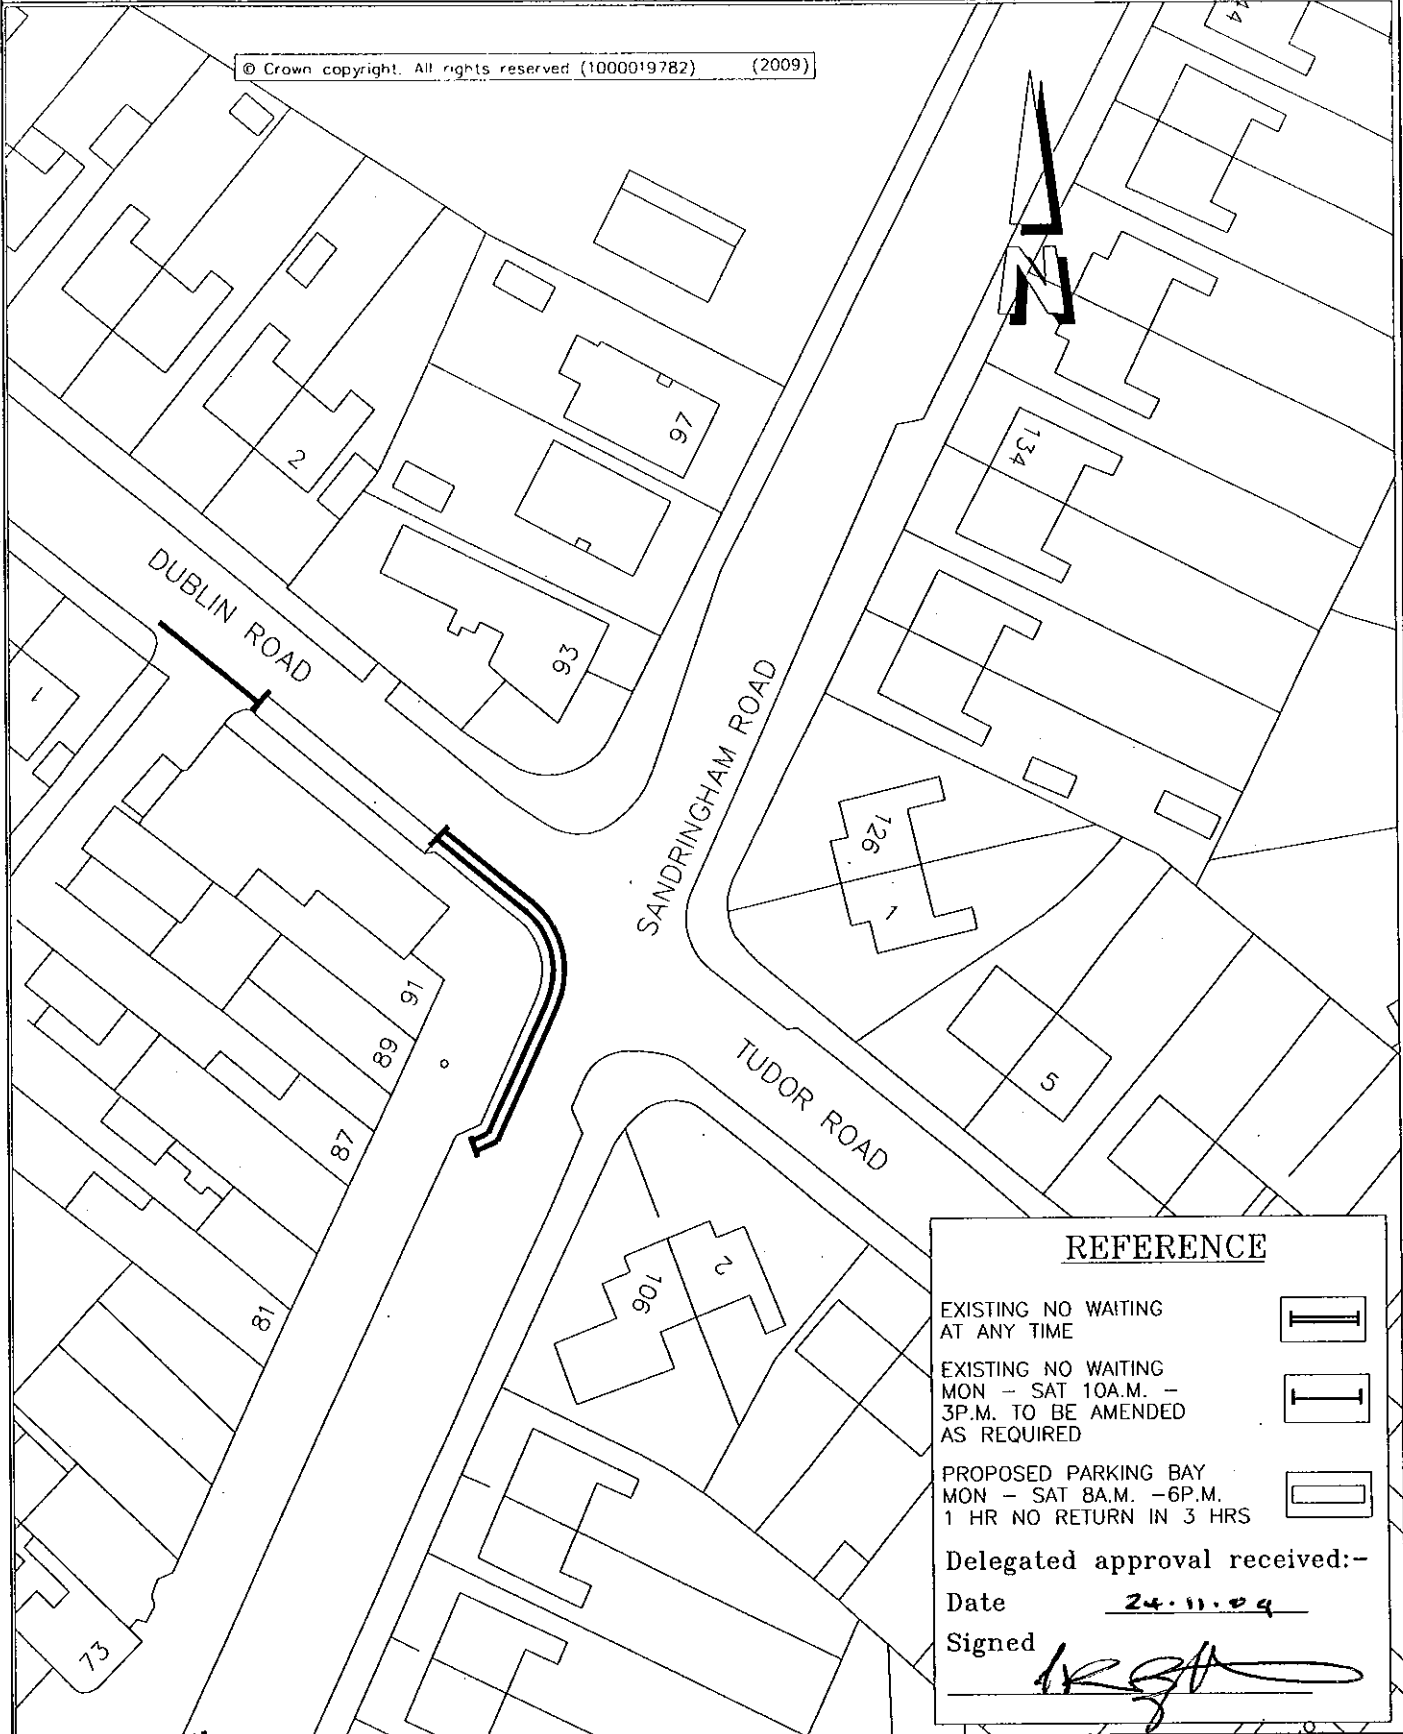

**REFERENCE**

EXISTING NO WAITING AT ANY TIME	
EXISTING NO WAITING MON - SAT 10A.M. - 3P.M. TO BE AMENDED AS REQUIRED	
PROPOSED PARKING BAY MON - SAT 8A.M. - 6P.M. 1 HR NO RETURN IN 3 HRS	

Delegated approval received:-  
 Date 24.11.09  
 Signed

TITLE:  
 PROPOSED LIMITED WAITING BAY  
 DUBLIN ROAD  
 INTAKE

DATE: NOV. 2009

SCALE: N.T.S.

DRAWING NO:  
 45001/747