

**DONCASTER BOROUGH COUNCIL  
(VARIOUS ROADS DONCASTER)  
(PARKING, STOPPING, WAITING AND LOADING CONSOLIDATION)  
ORDER 2008 (AMENDMENT NO. 61) ORDER 2010**

Doncaster Borough Council ("the Council") in exercise of its powers under Section 1(1), 2(1) to (3), 4(2) and Part IV of Schedule 9 of the Road Traffic Regulation Act 1984 ("the Act") and of all other enabling powers and after consultation with the Chief Officer of Police in accordance with Part III of Schedule 9 to the Act hereby makes the following Order:-

1 The Doncaster Borough Council (Various Roads Doncaster) (Parking Stopping Waiting and Loading Consolidation) Order 2008 shall have effect as though :-

(i) the following items were deleted from Schedule 1.03 of the Order no waiting at any time:-

ARDEEN ROAD      South West Side  
From its junction with the north western kerbline of Sandringham Road for a distance of 18 metres in a north westerly direction

And the following items were substituted in lieu thereof:-

ARDEEN ROAD      South West Side  
From its junction with the north western kerbline of Sandringham Road for a distance of 10 metres in a north westerly direction

(ii) and the following items were included in Schedule 4.04 of the Order limited waiting to 1 hour with return prohibited within 3 hours Monday to Saturday 8.00 a.m. to 6.00 p.m. :-

ARDEEN ROAD      South West side  
From a point 10 metres north west of its junction with the north western kerbline of Sandringham Road for a distance of 28 metres in a north westerly direction

2 This Order shall come into operation on the 7<sup>th</sup> day of June 2010 and may be cited as the "Doncaster Borough Council (Various Roads Doncaster) (Parking Stopping Waiting and Loading Consolidation) Order 2008 (Amendment No. 61 ) Order 2010".

GIVEN under the Common Seal of the Doncaster Borough Council this 2<sup>nd</sup> day of June 2010


THE COMMON SEAL of DONCASTER )

BOROUGH COUNCIL was hereunto affixed )

In the presence of:- )




Authorised by the Acting Assistant Director of Resources  
(Legal and Democratic Services)  
No. 60169 in Seal Register

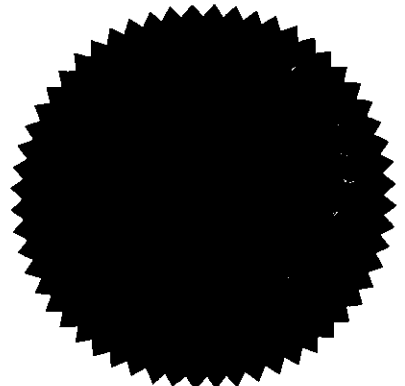

Doncaster MBC


Scarborough House,  
Chequer Road,  
DONCASTER.  
DN1 2DB

© Crown copyright. All rights reserved (1000019782)(2010)

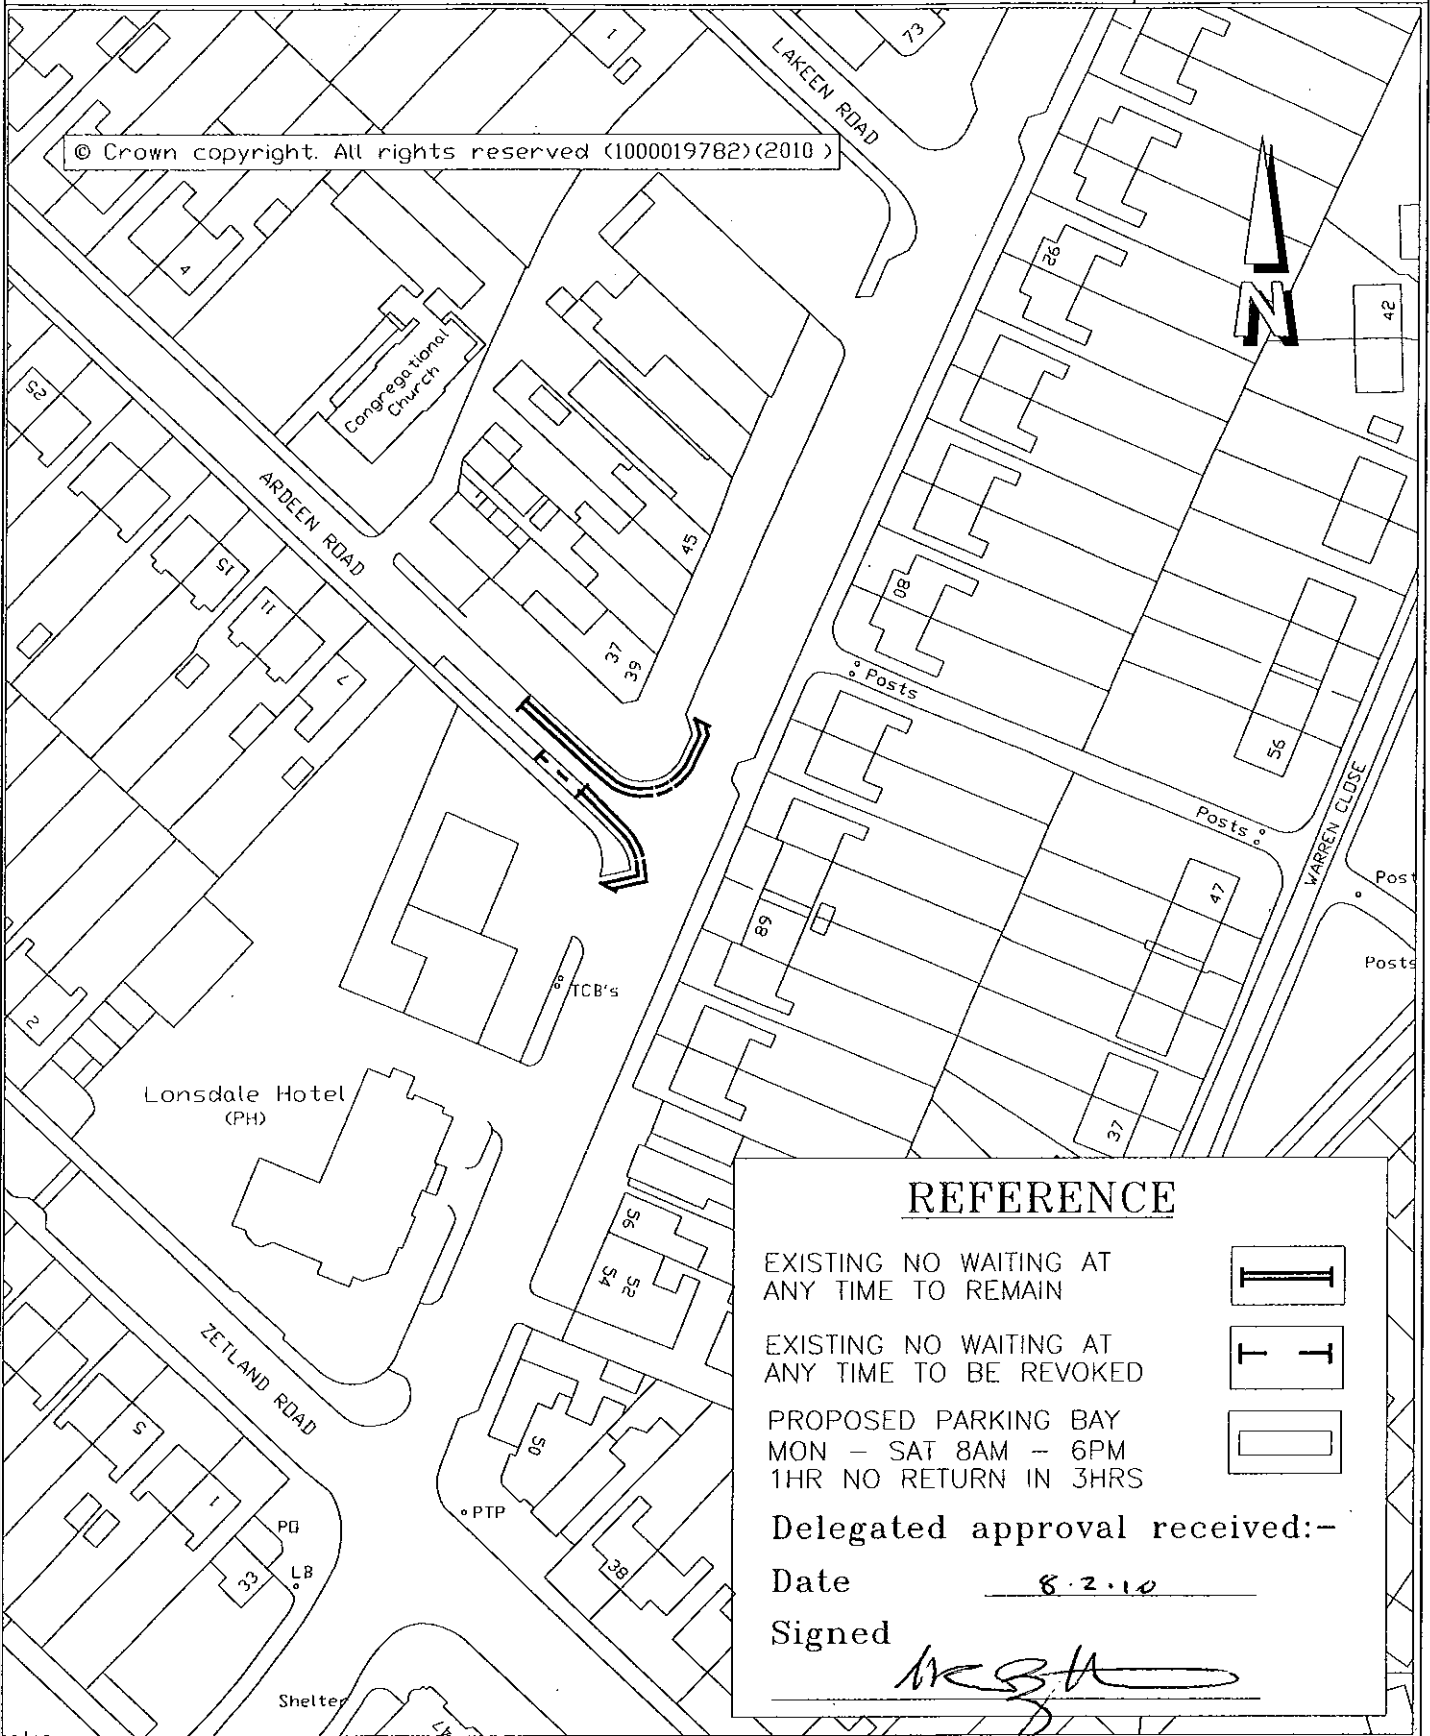


**REFERENCE**

EXISTING NO WAITING AT ANY TIME TO REMAIN

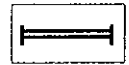

EXISTING NO WAITING AT ANY TIME TO BE REVOKED

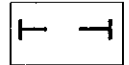


PROPOSED PARKING BAY  
MON - SAT 8AM - 6PM  
1HR NO RETURN IN 3HRS



Delegated approval received:-

Date 8.2.10

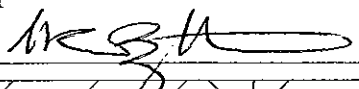Signed 

TITLE:

PROPOSED CHANGE TO TRAFFIC ORDER  
ARDEEN ROAD  
INTAKE

DATE: FEB. 2010

SCALE: N.T.S.

DRAWING NO:  
45001/750