

**DONCASTER BOROUGH COUNCIL
(VARIOUS ROADS DONCASTER)
(PARKING, STOPPING, WAITING AND LOADING CONSOLIDATION)
ORDER 2008 (AMENDMENT NO. 62) ORDER 2010**

Doncaster Borough Council ("the Council") in exercise of its powers under Section 1(1), 2(1) to (3), 4(2) and Part IV of Schedule 9 of the Road Traffic Regulation Act 1984 ("the Act") and of all other enabling powers and after consultation with the Chief Officer of Police in accordance with Part III of Schedule 9 to the Act hereby makes the following Order:-

1 The Doncaster Borough Council (Various Roads Doncaster) (Parking Stopping Waiting and Loading Consolidation) Order 2008 shall have effect as though:-

(i) the following items were deleted from Schedule 1.03 of the Order no waiting at any time:-

PRINCES CRESCENT South West Side
EDLINGTON From its junction with the northern kerbline of Main Avenue for a distance of 10 metres in a north westerly direction.

And the following items were substituted in lieu thereof:-

PRINCES CRESCENT South West Side
EDLINGTON From its junction with the northern kerbline of Main Avenue for a distance of 16 metres in a north westerly direction.

2 This Order shall come into operation on the *Seventh* day of *June* ~~2009~~ and may be cited as the "Doncaster Borough Council (Various Roads Doncaster) (Parking Stopping Waiting and Loading Consolidation) Order 2008 (Amendment No. *62*) Order 2010".

GIVEN under the Common Seal of the Doncaster Borough Council this *2nd* day of *June*, 2010


THE COMMON SEAL of DONCASTER)

BOROUGH COUNCIL was hereunto affixed)

In the presence of:-)



Authorised by the Acting Assistant Director of Resources
(Legal and Democratic Services)
No. *60168* in Seal Register

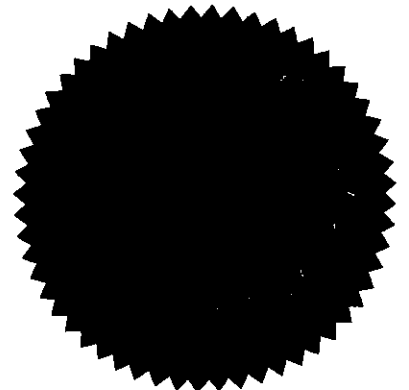

REFERENCE

EXISTING NO WAITING
AT ANY TIME



PROPOSED NO WAITING
AT ANY TIME




Delegated approval received:--

Date 8.2.10

Signed

M. B. W.

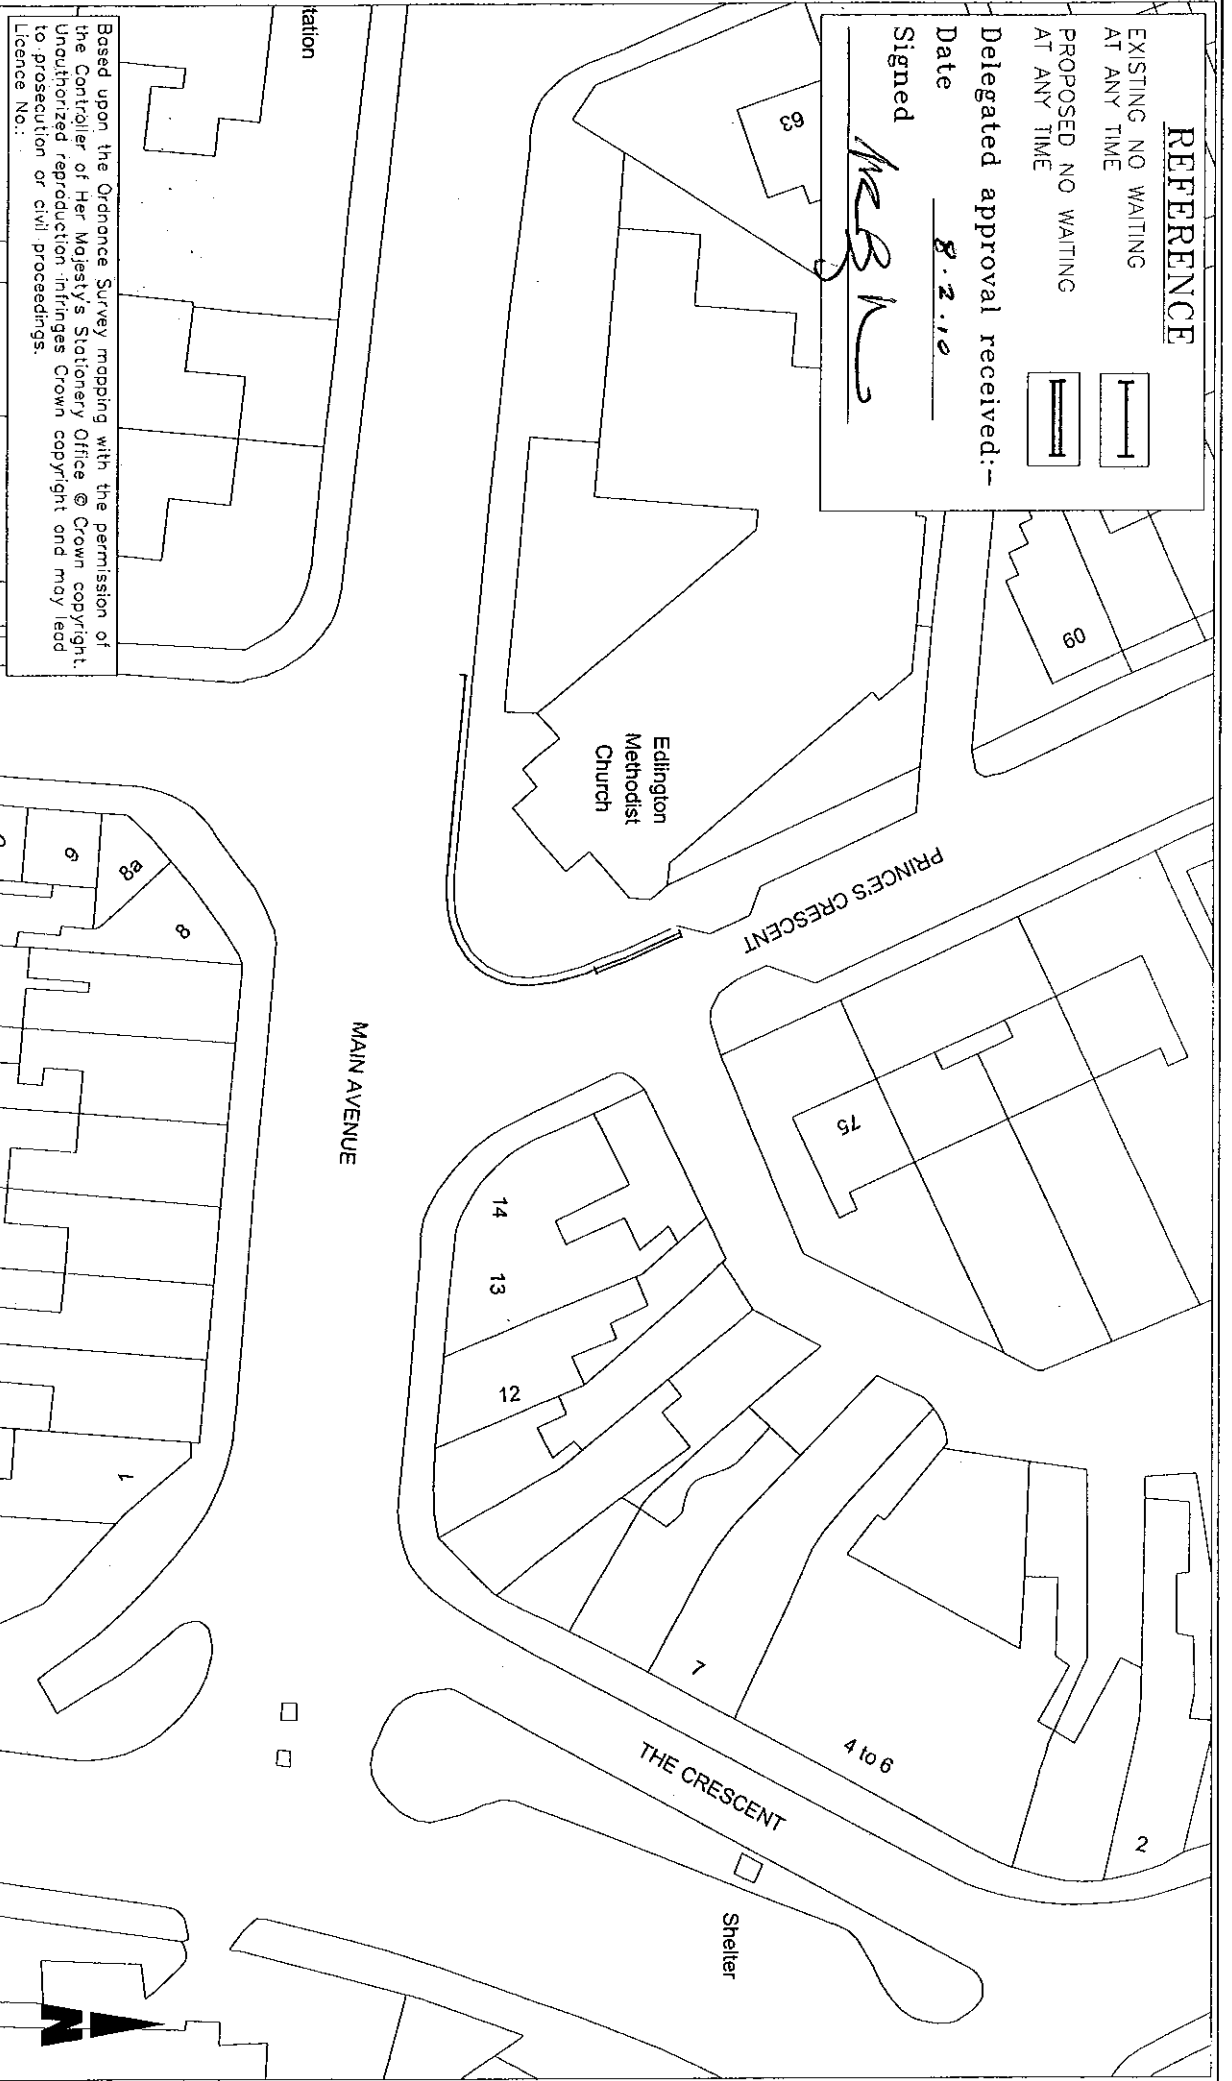

Based upon the Ordnance Survey mapping with the permission of the Controller of Her Majesty's Stationery Office @ Crown copyright. Unauthorised reproduction infringes Crown copyright and may lead to prosecution or civil proceedings.
Licence No.:

TITLE:

PROPOSED WAITING RESTRICTIONS

PRINCE'S CRESCENT

EDLINGTON

DATE: **FEB 2010**

SCALE: **1 : 500**

DRAWING NO: **45001/749**

Doncaster MBC
Scarborough House, Chequer Road
DONCASTER DN1 2DB