

**DONCASTER BOROUGH COUNCIL
(VARIOUS ROADS DONCASTER)
(PARKING, STOPPING, WAITING AND LOADING CONSOLIDATION)
ORDER 2008
(AMENDMENT NO.66) ORDER 2010**

Doncaster Borough Council ("the Council") in exercise of its powers under Section 1(1), 2(1) to (3), 4(2) and Part IV of Schedule 9 of the Road Traffic Regulation Act 1984 ("the Act") and of all other enabling powers and after consultation with the Chief Officer of Police in accordance with Part III of Schedule 9 to the Act hereby makes the following Order:-

1 The Doncaster Borough Council (Various Roads Doncaster) (Parking Stopping Waiting and Loading Consolidation) Order 2008 shall have effect as though:-

(i) the following items were deleted from Schedule 1.02 of the Order no waiting at any time in the Doncaster Residents Priority Parking Schemes:-

CHRIST CHURCH South West Side

ROAD

- (i) From its junction with the north western kerbline of Thorne Road for a distance of 21 metres in a north westerly direction
- (ii) From a point 62 metres north west of its junction with the north western kerbline of Thorne Road for a distance of 13 metres in a north westerly direction

And the following items were substituted in lieu thereof:-

CHRIST CHURCH South West Side

ROAD

- (i) From its junction with the north western kerbline of Thorne Road for a distance of 15 metres in a north westerly direction
- (ii) From a point 58 metres north west of its junction with the north western kerbline of Thorne Road for a distance of 19 metres in a north westerly direction

(ii) and the following items were deleted from Schedule 8.01 Residents Permit Priority Parking Scheme; Parking Place with exemption for Permit Holders in the Doncaster Residents Priority Parking Scheme

Parts of Road authorised to be used as street parking place	Position in which vehicles may wait	Class of vehicle	Days of operation of Parking Places	Maximum period for which vehicle may wait
CHRIST CHURCH ROAD				

South West Side					
(i)	From a point 21 metres north west of the north western kerbline of Thorne road for a distance of 43 metres in a north westerly direction	Wholly within the limits of the parking place and parallel to the kerb	Invalid carriage motor car motor cycle Goods vehicles not exceeding 30 cwt unladen	On any day other than a Sunday between 8.00 a.m. and 6.00 p.m.	One hours return prohibited within two hours

And the following items were substituted in lieu thereof:-

Parts of Road authorised to be used as street parking place		Position in which vehicles may wait	Class of vehicle	Days of operation of Parking Places	Maximum period for which vehicle may wait
CHRIST CHURCH ROAD South West Side					
(i)	From a point 15 metres north west of the north western kerbline of Thorne road for a distance of 43 metres in a north westerly direction	Wholly within the limits of the parking place and parallel to the kerb	Invalid carriage motor car motor cycle Goods vehicles not exceeding 30 cwt unladen	On any day other than a Sunday between 8.00 a.m. and 6.00 p.m.	One hours return prohibited within two hours

2 This Order shall come into operation on the 19th day of July 2010 and may be cited as the "Doncaster Borough Council (Various Roads Doncaster) (Parking Stopping Waiting and Loading Consolidation) Order 2008 (Amendment No. 66) Order 2010".

GIVEN under the Common Seal of the Doncaster Borough Council this 14th day of July 2010


THE COMMON SEAL of DONCASTER)

BOROUGH COUNCIL was hereunto affixed)

In the presence of:-)



Authorised by the Acting Assistant Director of Resources
(Legal and Democratic Services)
No. 60288 in Seal Register

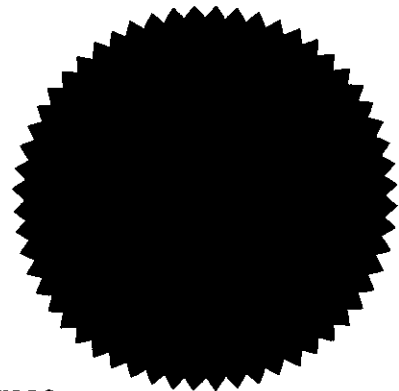

© Crown copyright. All rights reserved (1000019782) (2010)

Existing No wait at any time to be amended to suit

Existing No wait at any time to be amended to suit

REFERENCE

PROPOSED Residents Permit

Priority Parking Scheme


EXISTING Residents Permit

Priority Parking Scheme REVOKED

Delegated approval received:—

Date 31.3.10

Signed [Signature]

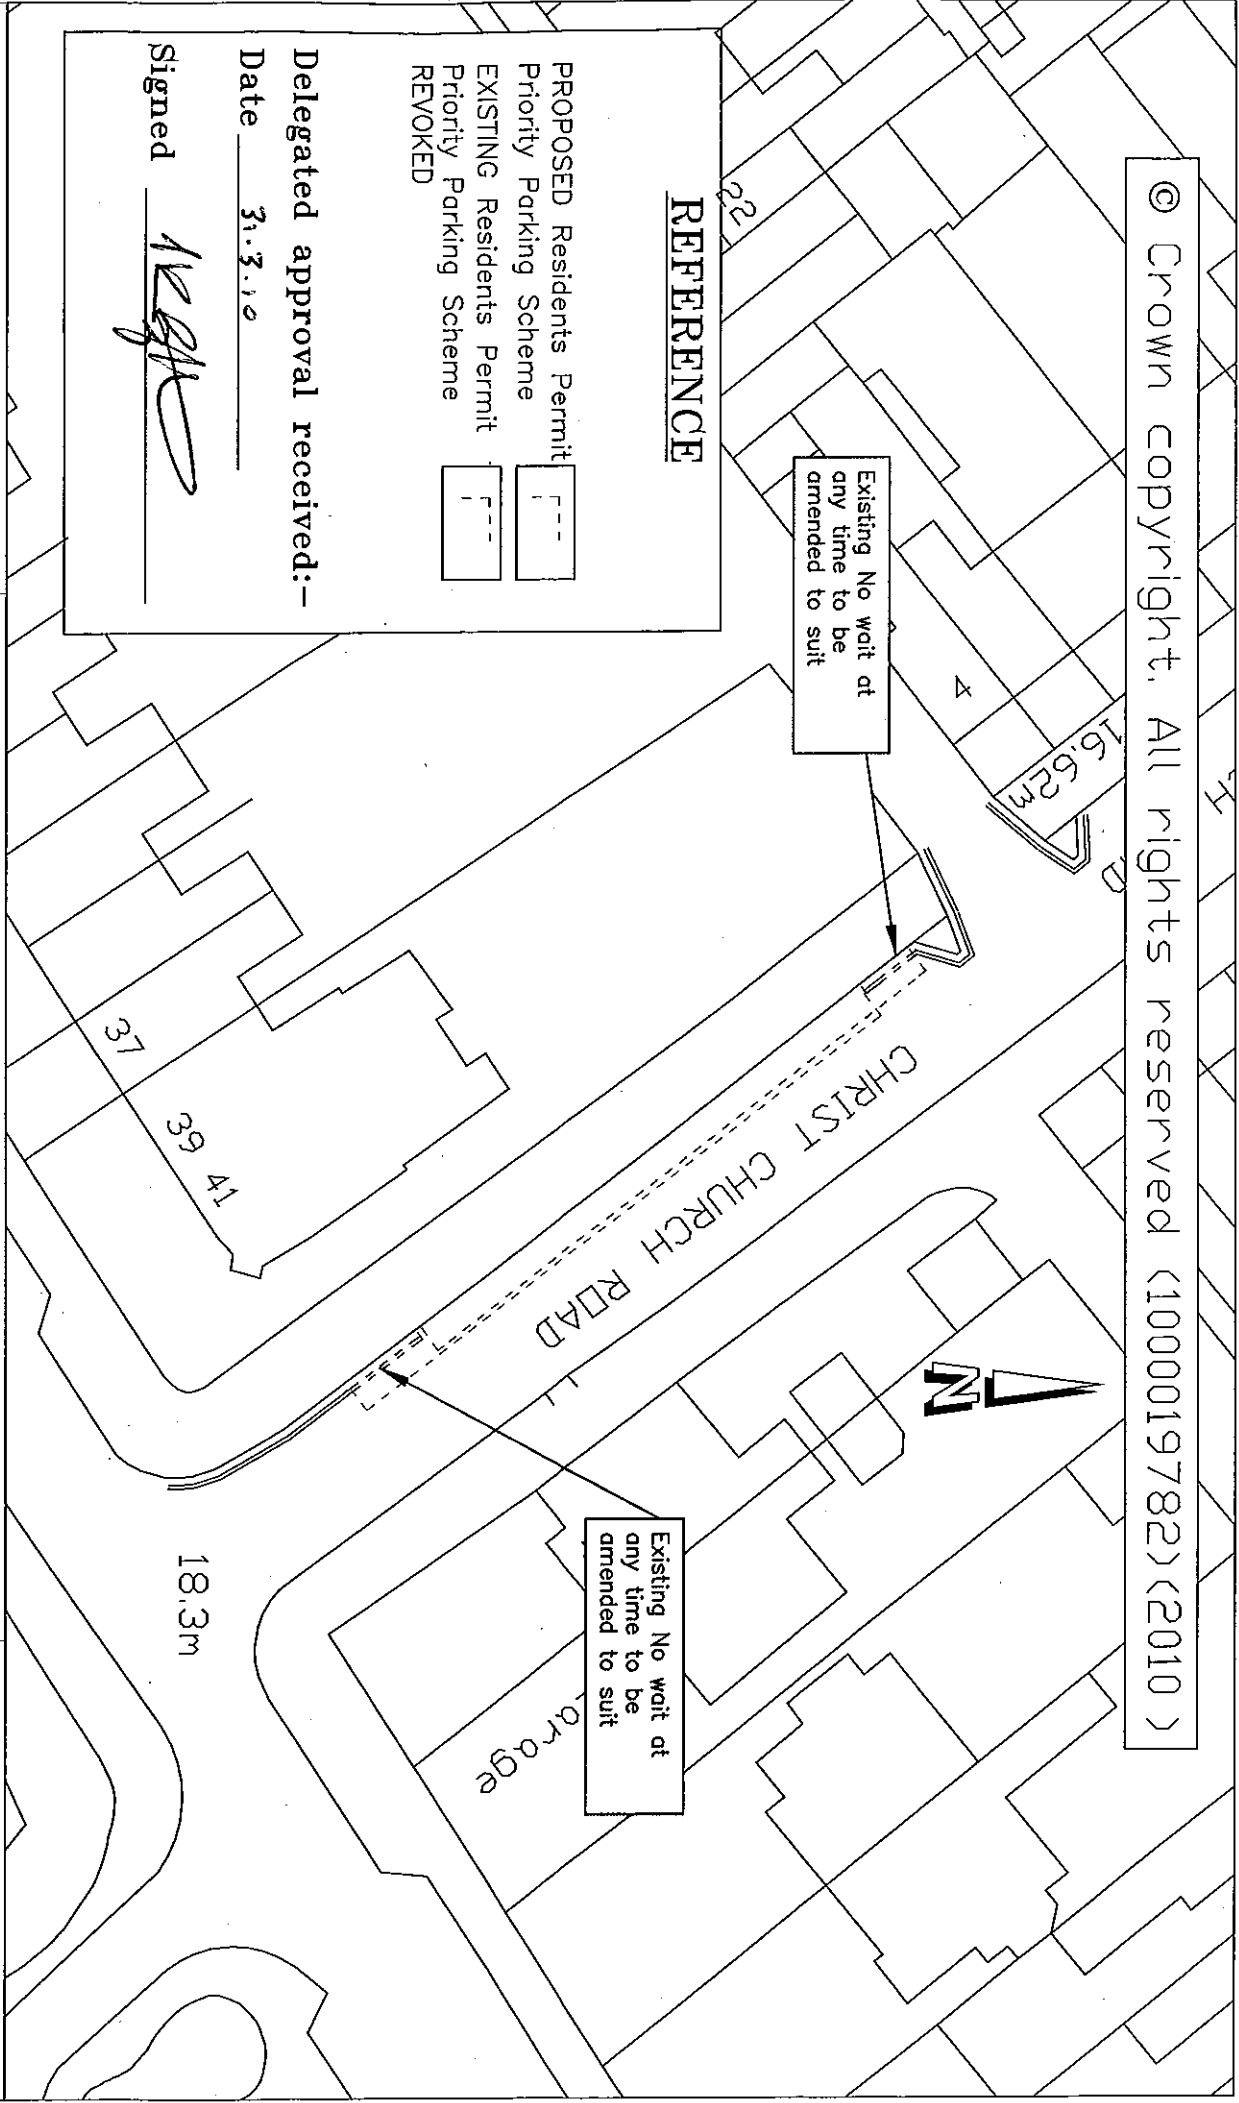

TITLE:

Proposed charges to Donaster Resident
Priority Parking Scheme
Christ church Road, Doncaster

DATE: 25/03/10

SCALE: 1 : 500

DRAWING NO: 45001 / 754

Doncaster MBC
Scarborough House, Chequer Road
DONCASTER DN1 2DB