

**DONCASTER BOROUGH COUNCIL  
(VARIOUS ROADS DONCASTER)  
(PARKING, STOPPING, WAITING AND LOADING CONSOLIDATION)  
ORDER 2008  
(AMENDMENT NO. 67) ORDER 2010**

Doncaster Borough Council ("the Council") in exercise of its powers under Section 1(1), 2(1) to (3), 4(2) and Part IV of Schedule 9 of the Road Traffic Regulation Act 1984 ("the Act") and of all other enabling powers and after consultation with the Chief Officer of Police in accordance with Part III of Schedule 9 to the Act hereby makes the following Order:-

1 The Doncaster Borough Council (Various Roads Doncaster) (Parking Stopping Waiting and Loading Consolidation) Order 2008 shall have effect as though the following items were deleted from Schedule 1.03 of the Order No waiting at any time:-

MIDDLE BANK North Side  
(ii) From a point 76 metres north east of its junction with the north eastern kerbline of Decoy Bank North in a generally north easterly then southerly direction to its termination point including the turning head

And the following items were substituted in lieu thereof:-

MIDDLE BANK North Side  
(ii) From a point 66 metres north east of its junction with the north eastern kerbline of Decoy Bank North in a generally north easterly then southerly direction to its termination point including the turning head

2 This Order shall come into operation on the 26<sup>th</sup> day of July 2010 and may be cited as the "Doncaster Borough Council (Various Roads Doncaster) (Parking Stopping Waiting and Loading Consolidation) Order 2008 (Amendment No. 67) Order 2010".

GIVEN under the Common Seal of the Doncaster Borough Council this 21<sup>st</sup> day of July, 2010

THE COMMON SEAL of DONCASTER )


BOROUGH COUNCIL was hereunto affixed )

In the presence of:- )



Authorised by the Acting Assistant Director of Resources  
(Legal and Democratic Services)


No. in Seal Register 60305

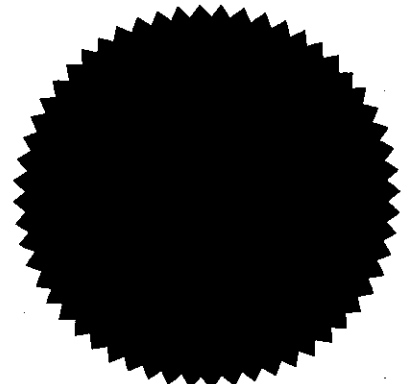

Doncaster MBC


Scarborough House,  
Chequer Road,  
DONCASTER.  
DN1 2DB

© Crown copyright. All rights reserved (1000019782)(2010) Euro Link Park

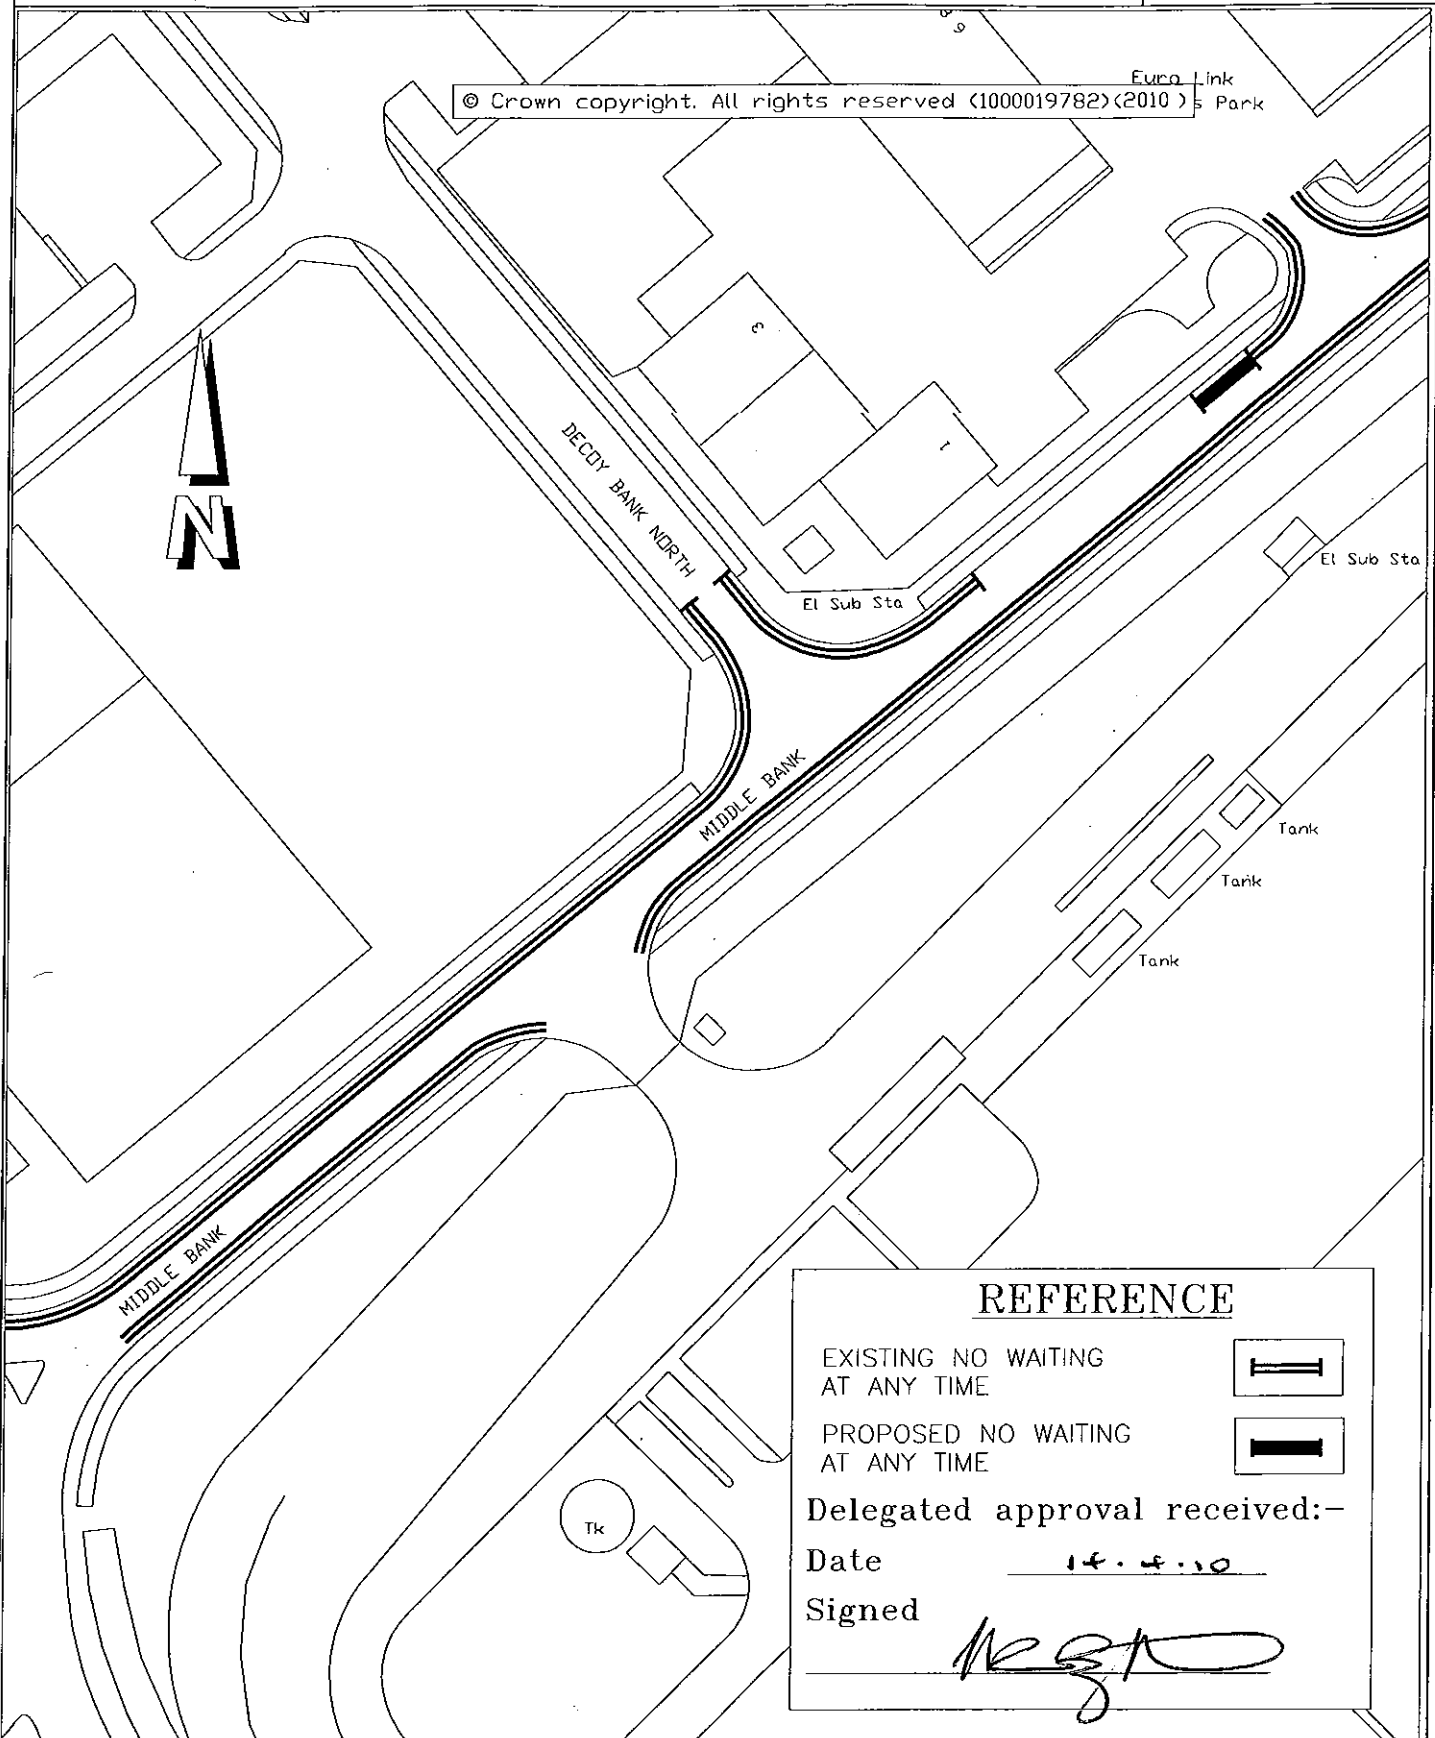

**REFERENCE**

EXISTING NO WAITING  
AT ANY TIME

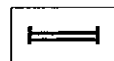

PROPOSED NO WAITING  
AT ANY TIME



Delegated approval received:-

Date 14.4.10

Signed

TITLE:

PROPOSED EXTENSION OF WAITING  
PROHIBITION  
MIDDLE BANK DONCASTER

DATE: APRIL 2010

SCALE: N.T.S.

DRAWING NO:  
45001/756