

**DONCASTER BOROUGH COUNCIL
(VARIOUS ROADS DONCASTER)
(PARKING, STOPPING, WAITING AND LOADING CONSOLIDATION)
ORDER 2008
(AMENDMENT NO. 68) ORDER 2010**

Doncaster Borough Council ("the Council") in exercise of its powers under Section 1(1), 2(1) to (3), 4(2) and Part IV of Schedule 9 of the Road Traffic Regulation Act 1984 ("the Act") and of all other enabling powers and after consultation with the Chief Officer of Police in accordance with Part III of Schedule 9 to the Act hereby makes the following Order:-

1 The Doncaster Borough Council (Various Roads Doncaster) (Parking Stopping Waiting and Loading Consolidation) Order 2008 shall have effect as though the following items were included in Schedule 1.03 of the Order No waiting at any time:-

YORKSHIRE WAY West Side
ARMTHORPE From a point 70 metres north of its junction with the northern kerbline of Derbyshire Court for a distance of 38 metres in a northerly direction


2 This Order shall come into operation on the 30th day of August 2010 and may be cited as the "Doncaster Borough Council (Various Roads Doncaster) (Parking Stopping Waiting and Loading Consolidation) Order 2008 (Amendment No. 68) Order 2010".

GIVEN under the Common Seal of the Doncaster Borough Council this 25th day of August 2010


THE COMMON SEAL of DONCASTER)

BOROUGH COUNCIL was hereunto affixed)

In the presence of:-)

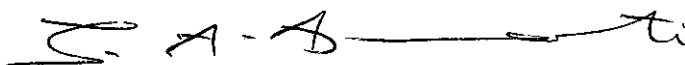


Authorised by the Acting Corporate Director of Legal and Democratic Services
No. 60361 in Seal Register

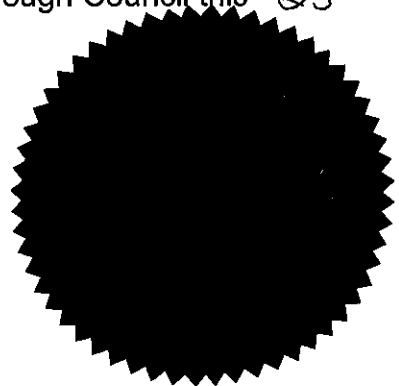

Doncaster MBC


Scarborough House,
Chequer Road,
DONCASTER.
DN1 2DB

© Crown copyright. All rights reserved (1000019782)(2010)

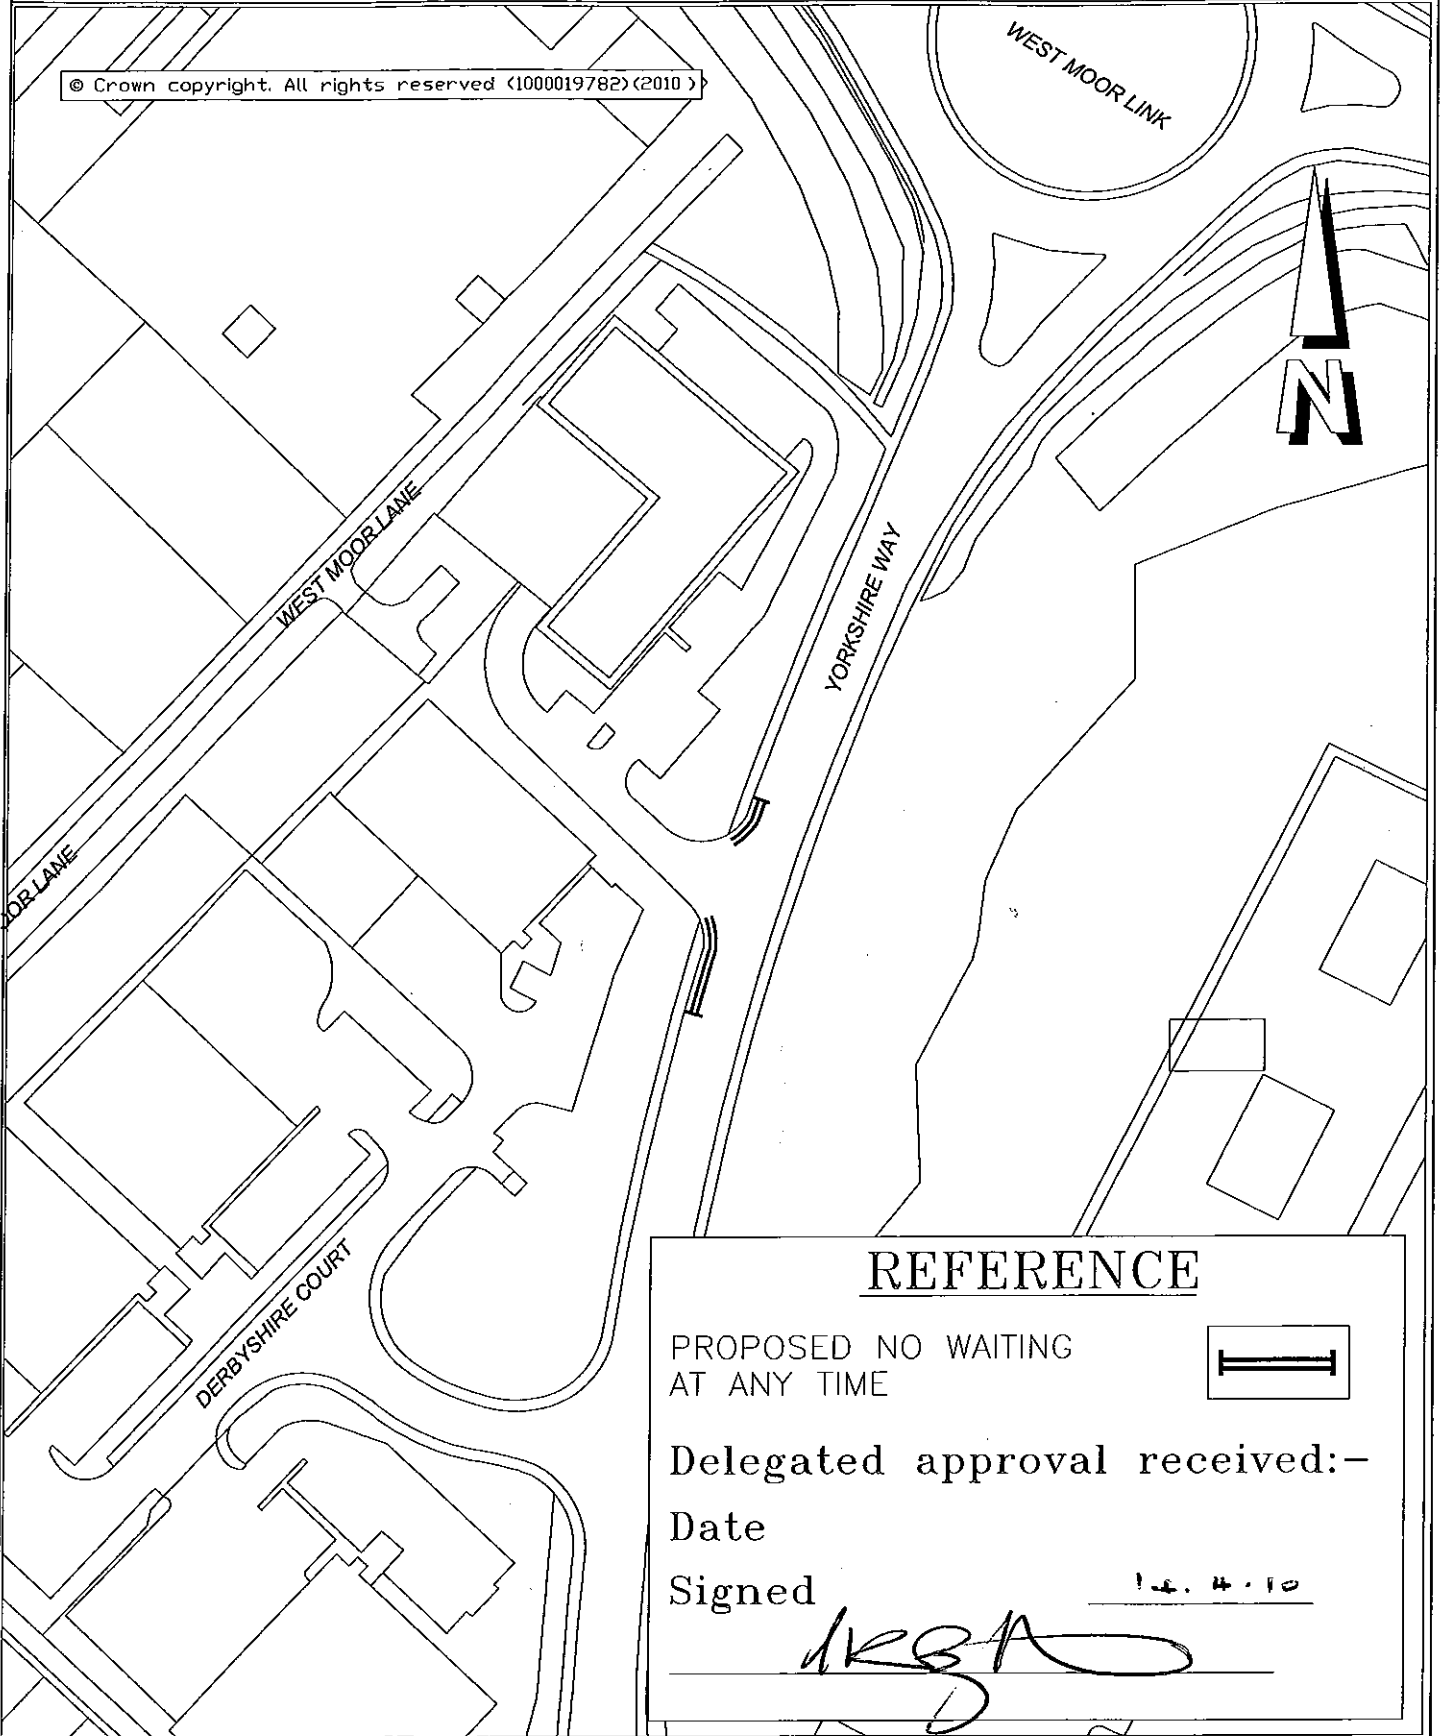

REFERENCE

PROPOSED NO WAITING
AT ANY TIME

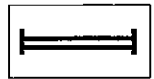

Delegated approval received:-
Date

Signed _____ 1.4.10

[Handwritten signature]

TITLE:

PROPOSED WAITING PROHIBITION
YORKSHIRE WAY
ARMTHORPE

DATE: APRIL 2010

SCALE: N.T.S.

DRAWING NO:
45001/757