

**DONCASTER BOROUGH COUNCIL  
(VARIOUS ROADS DONCASTER)  
(PARKING, STOPPING, WAITING AND LOADING CONSOLIDATION)  
ORDER 2008  
(AMENDMENT NO. 71) ORDER 2010**

Doncaster Borough Council ("the Council") in exercise of its powers under Section 1(1), 2(1) to (3), 4(2), 32(1), 35(1) and Part IV of Schedule 9 of the Road Traffic Regulation Act 1984 ("the Act") and of all other enabling powers and after consultation with the Chief Officer of Police in accordance with Part III of Schedule 9 to the Act hereby makes the following Order:-

1 The Doncaster Borough Council (Various Roads Doncaster) (Parking Stopping Waiting and Loading Consolidation) Order 2008 shall have effect as though the following items were deleted from Schedule 8.01 of the Order Residents Permit Priority Parking Scheme Parking Place with Exemption for Permit Holders:-

<b>Parts of Road authorised to be used as street parking place</b>		<b>Position in which vehicles may wait</b>	<b>Class of vehicle</b>	<b>Days of operation of Parking Places</b>	<b>Maximum period for which vehicle may wait</b>
LAWN ROAD South West Side					
(iv)	From a point 92 metres south east of the south eastern kerbline of Thorne Road for a distance of 38 metres in a south easterly direction	Wholly within the limits of the parking place and parallel to the kerb	Invalid carriage motor car motor cycle Goods vehicles not exceeding 30 cwt unladen	On any day other than a Sunday between 8.00 a.m. and 6.00 p.m.	Two hours return prohibited within two hours

And the following items were substituted in lieu thereof:-

<b>Parts of Road authorised to be used as street parking place</b>		<b>Position in which vehicles may wait</b>	<b>Class of vehicle</b>	<b>Days of operation of Parking Places</b>	<b>Maximum period for which vehicle may wait</b>
LAWN ROAD South West Side					
(iv)	From a point 110 metres south east of the south eastern kerbline of Thorne Road for a distance of 20 metres in a south easterly	Wholly within the limits of the parking place and parallel to the kerb	Invalid carriage motor car motor cycle Goods vehicles not exceeding	On any day other than a Sunday between 8.00 a.m. and 6.00	Two hours return prohibited within two hours

	direction		30 cwt unladen	p.m.	
--	-----------	--	-------------------	------	--

2 This Order shall come into operation on the 25<sup>th</sup> day of October 2010 and may be cited as the "Doncaster Borough Council (Various Roads Doncaster) (Parking Stopping Waiting and Loading Consolidation) Order 2008 (Amendment No. 71) Order 2010".

GIVEN under the Common Seal of the Doncaster Borough Council this 20<sup>th</sup> day of October 2010

THE COMMON SEAL of DONCASTER )


BOROUGH COUNCIL was hereunto affixed )


In the presence of:- )



Authorised by the Acting Assistant Director of Resources  
(Legal and Democratic Services)

No. in Seal Register 60474

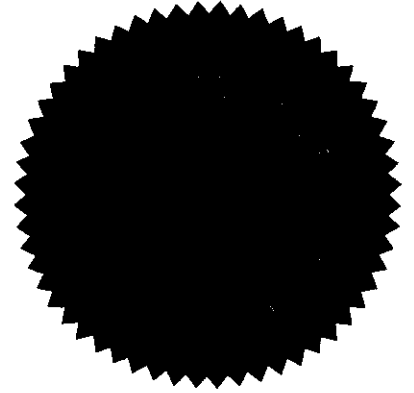

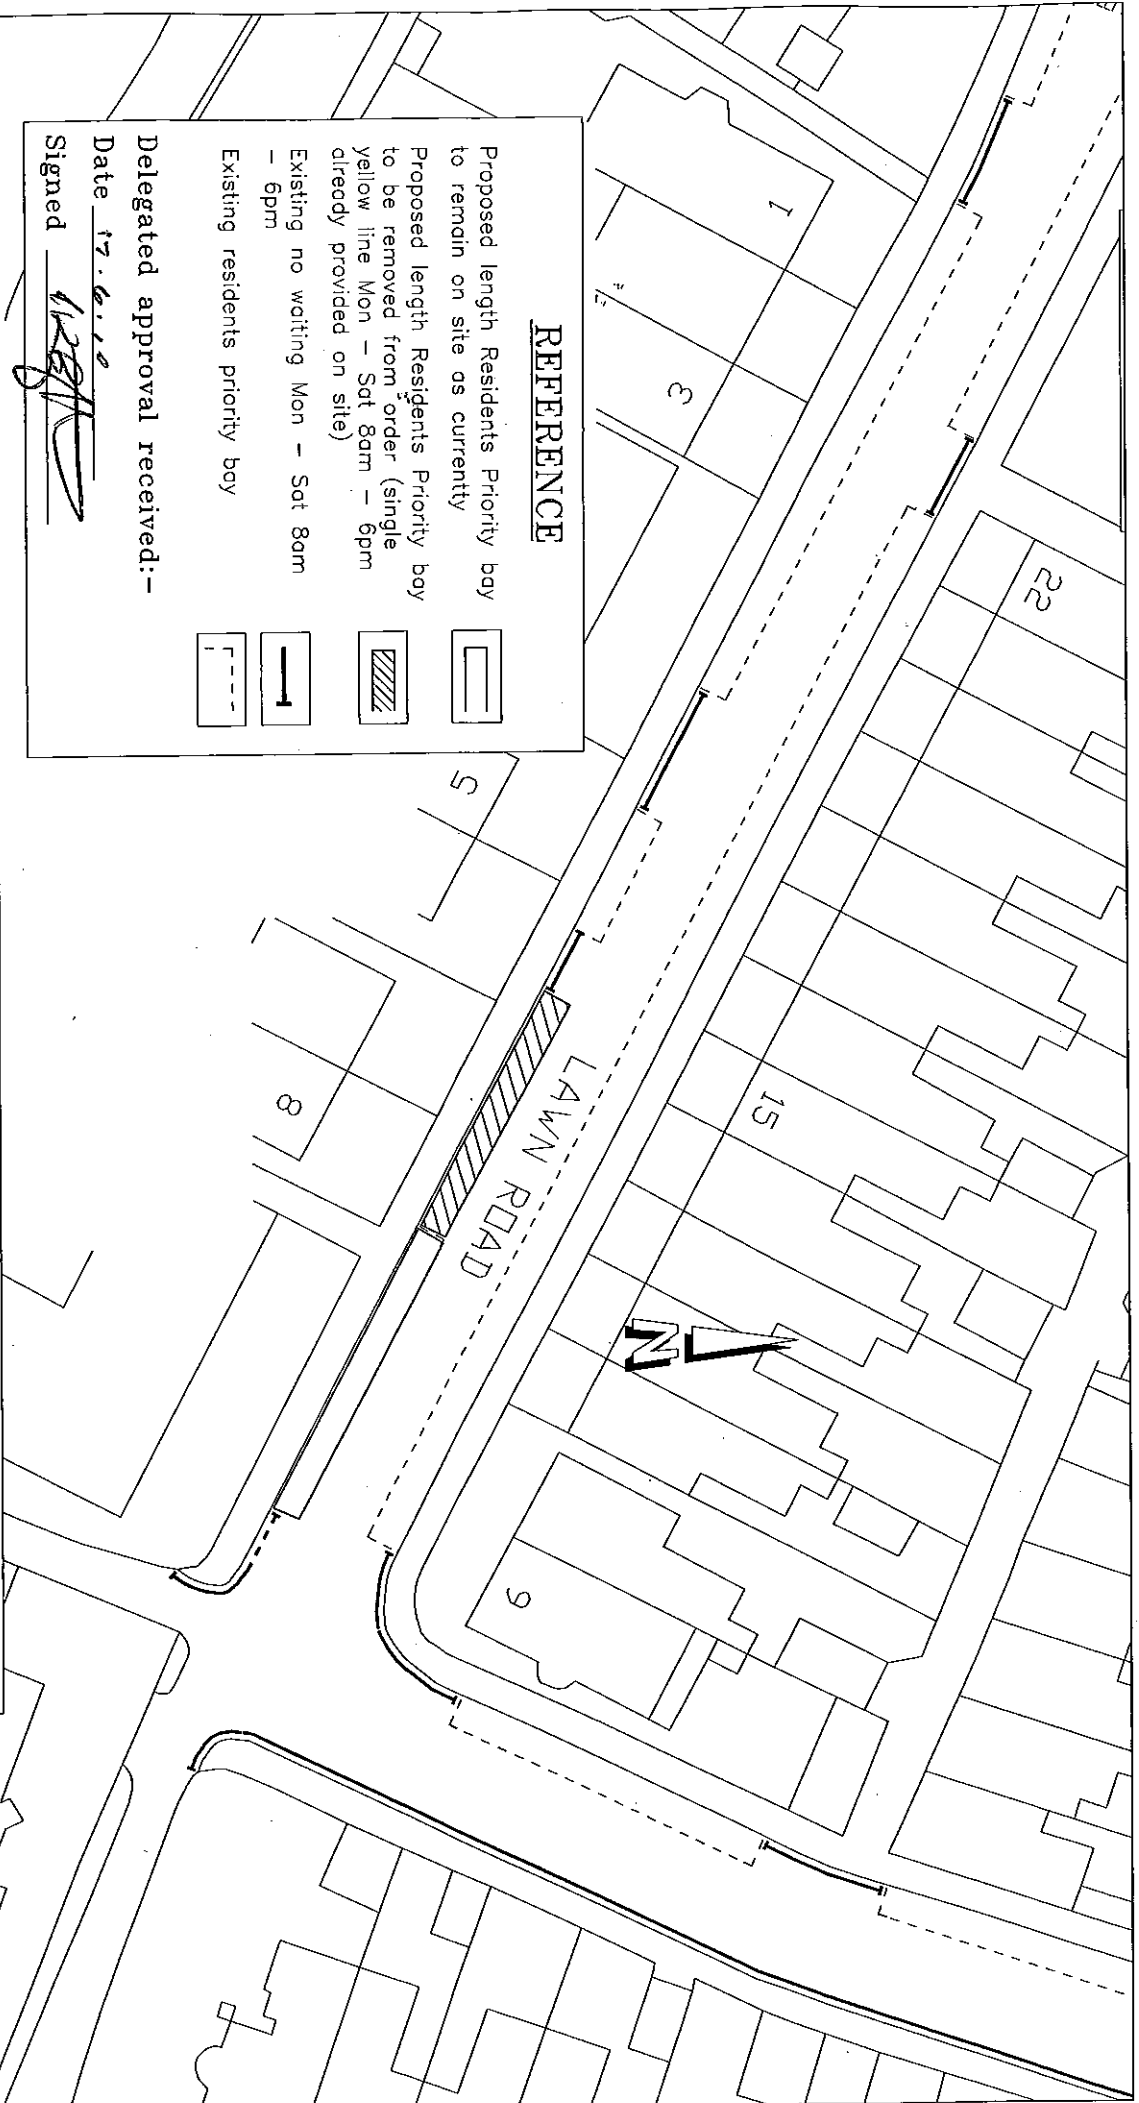

**REFERENCE**

- Proposed length Residents Priority bay to remain on site as currently
- Proposed length Residents Priority bay to be removed from order (single yellow line Mon - Sat 8am - 6pm already provided on site)
- Existing no waiting Mon - Sat 8am - 6pm
- Existing residents priority bay

Delegated approval received:-

Date 17.6.10

Signed *[Signature]*

© Crown copyright. All rights reserved (1000019782) (2010)

TITLE:

Proposed change to Doncaster Residents priority parking scheme  
Lawn Road, Doncaster

DATE: 11/06/10

SCALE: 1 : 500

DRAWING NO: 45001/755

Doncaster MBC  
Scarborough House, Chequer Road  
DONCASTER DN1 2DB