

**DONCASTER BOROUGH COUNCIL
(VARIOUS ROADS DONCASTER)
(PARKING, STOPPING, WAITING AND LOADING CONSOLIDATION)
ORDER 2008
(AMENDMENT NO. 72) ORDER 2010**

Doncaster Borough Council ("the Council") in exercise of its powers under Section 1(1), 2(1) to (3), 4(2) and Part IV of Schedule 9 of the Road Traffic Regulation Act 1984 ("the Act") and of all other enabling powers and after consultation with the Chief Officer of Police in accordance with Part III of Schedule 9 to the Act hereby makes the following Order:-

1 The Doncaster Borough Council (Various Roads Doncaster) (Parking Stopping Waiting and Loading Consolidation) Order 2008 shall have effect as though:-

(i) the following item was deleted from Schedule 1.03 of the Order No waiting at any time:-

CHURCH BALK EDENTHORPE	South West Side From a point 27 metres south east of its junction with the south eastern kerbline of St. Oswald's Drive for a distance of 79 metres in a north westerly direction
---------------------------	--

and the following item was substituted in lieu thereof:-

CHURCH BALK EDENTHORPE	South West Side From a point 49 metres north west of its junction with the north western kerbline of St. Oswald's Drive for a distance of 90 metres in a south easterly direction
---------------------------	--

2 This Order shall come into operation on the 25th day of October 2010 and may be cited as the "Doncaster Borough Council (Various Roads Doncaster) (Parking Stopping Waiting and Loading Consolidation) Order 2008 (Amendment No. 72) Order 2010".

GIVEN under the Common Seal of the Doncaster Borough Council this 20th day of October 2010


THE COMMON SEAL of DONCASTER)

BOROUGH COUNCIL was hereunto affixed)


In the presence of:-)



Authorised by the Acting Assistant Director of Resources
(Legal and Democratic Services)
No. in Seal Register 60481

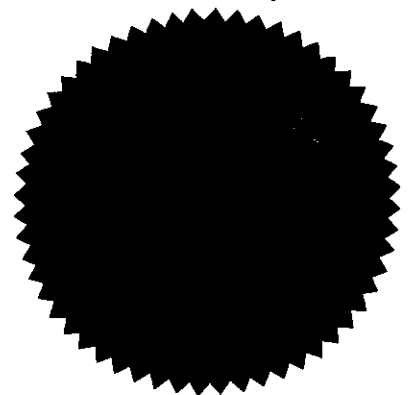

© Crown copyright. All rights reserved (1000019782) (2010)

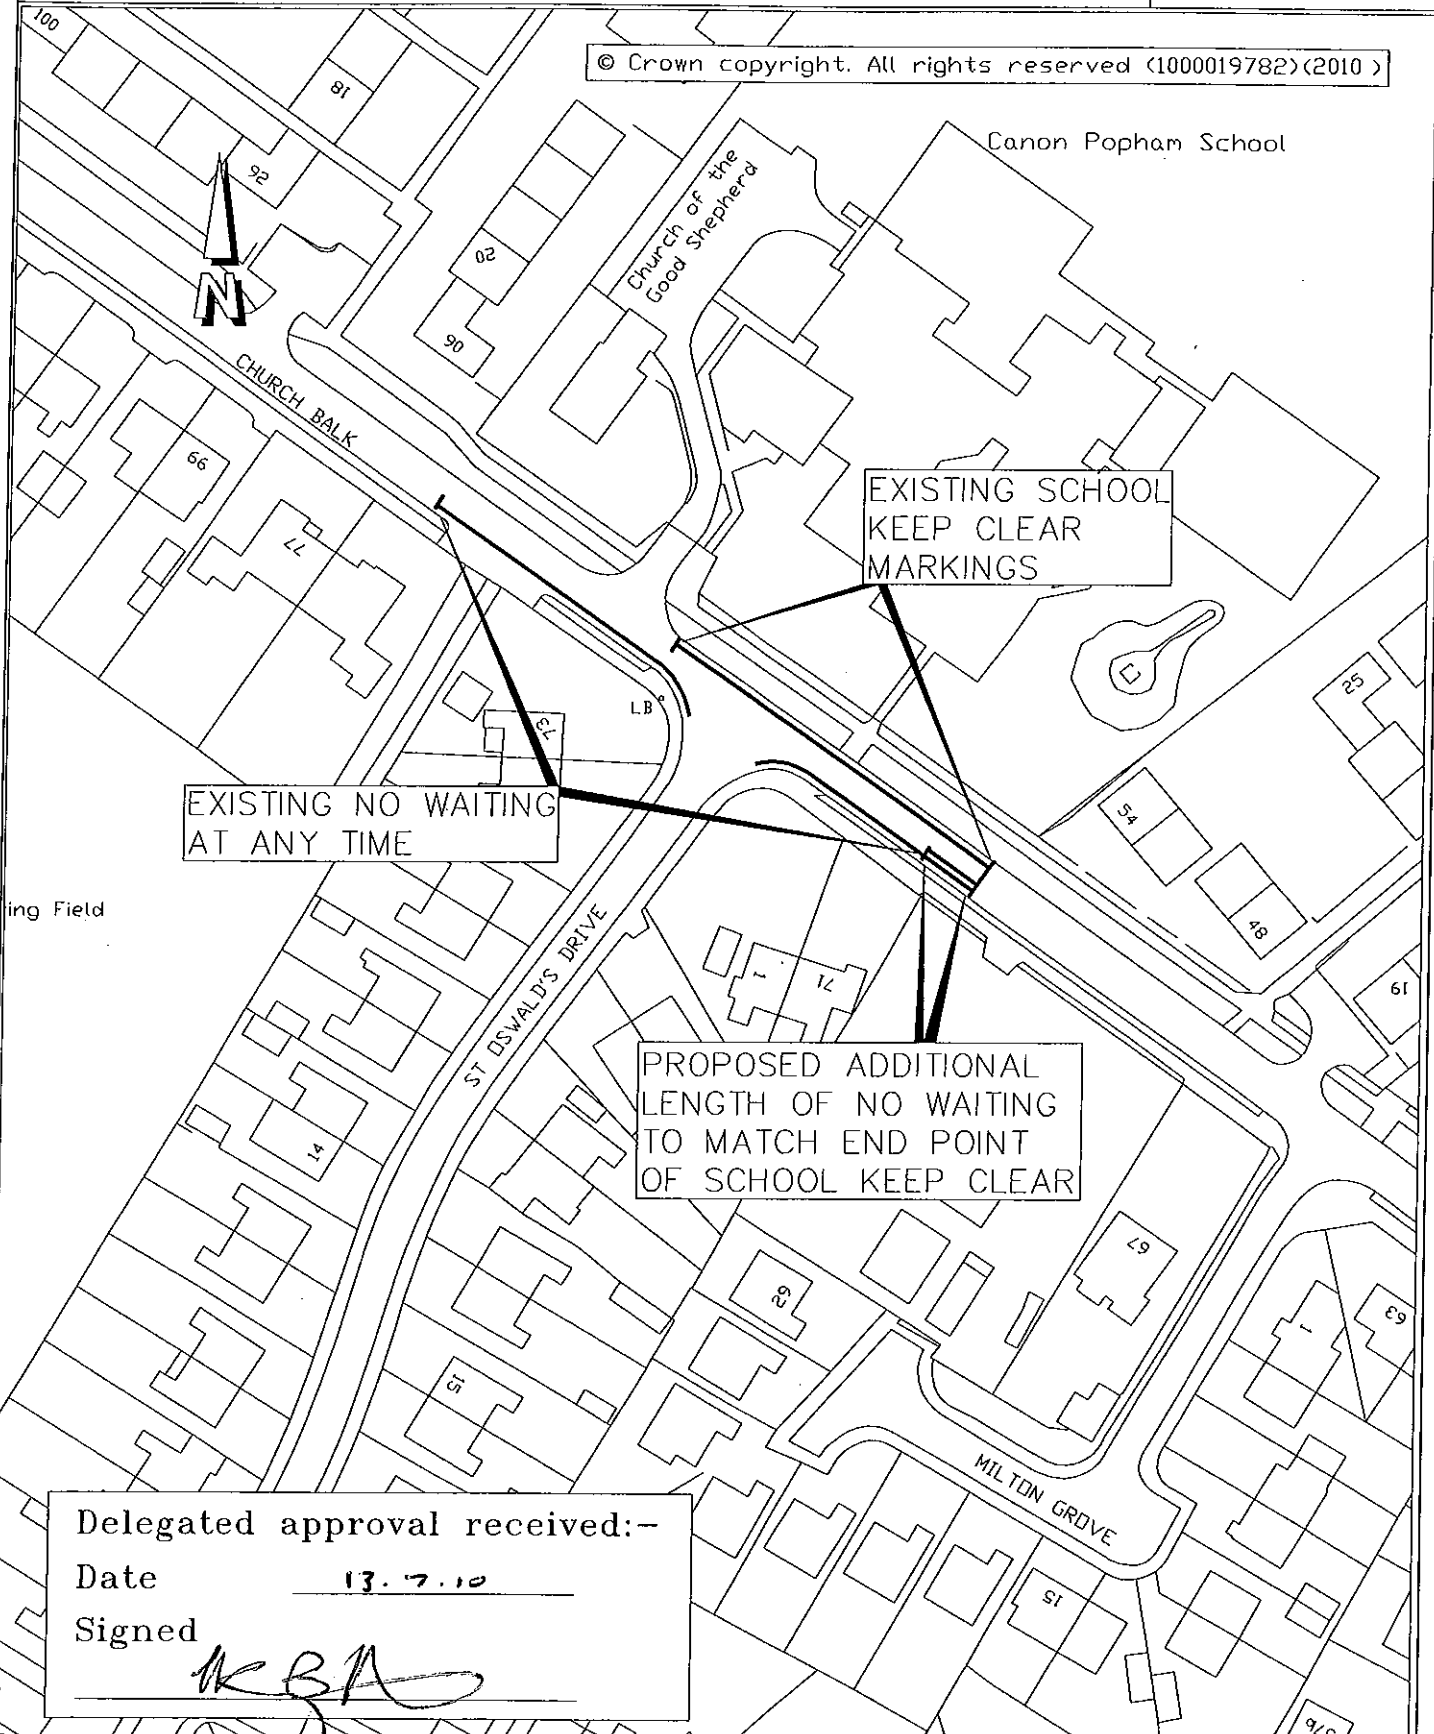

EXISTING NO WAITING
AT ANY TIME

EXISTING SCHOOL
KEEP CLEAR
MARKINGS

PROPOSED ADDITIONAL
LENGTH OF NO WAITING
TO MATCH END POINT
OF SCHOOL KEEP CLEAR

Delegated approval received:-
 Date 13.7.10
 Signed *KBA*

TITLE:

PROPOSED EXTENSION OF WAITING
RESTRICTIONS
CHURCH BALK EDENTHORPE

DATE:

JULY 2010

SCALE:

N.T.S.

DRAWING NO:

45001/765