

**DONCASTER BOROUGH COUNCIL  
(VARIOUS ROADS DONCASTER)  
(PARKING, STOPPING, WAITING AND LOADING CONSOLIDATION)  
ORDER 2008  
(AMENDMENT NO. 73) ORDER 2010**

Doncaster Borough Council ("the Council") in exercise of its powers under Section 1(1), 2(1) to (3), 4(2) and Part IV of Schedule 9 of the Road Traffic Regulation Act 1984 ("the Act") and of all other enabling powers and after consultation with the Chief Officer of Police in accordance with Part III of Schedule 9 to the Act hereby makes the following Order:-

1 The Doncaster Borough Council (Various Roads Doncaster) (Parking Stopping Waiting and Loading Consolidation) Order 2008 shall have effect as though the following items were included in Schedule 1.03 of the Order No waiting at any time:-

CECIL AVENUE                      Both Sides  
From its junction with the western kerbline of Edlington Lane for a distance of 10 metres in a westerly direction

EDLINGTON LANE                  West Side  
EDLINGTON                      (vi) From a point 10 metres south of its junction with the southern kerbline of Cecil Avenue for a distance of 28 metres in a northerly direction

2 This Order shall come into operation on the 25<sup>th</sup> day of October 2010 and may be cited as the "Doncaster Borough Council (Various Roads Doncaster) (Parking Stopping Waiting and Loading Consolidation) Order 2008 (Amendment No. 73) Order 2010".

GIVEN under the Common Seal of the Doncaster Borough Council this 20<sup>th</sup> day of October 2010


THE COMMON SEAL of DONCASTER                      )

BOROUGH COUNCIL was hereunto affixed                      )

In the presence of:-                      )



Authorised by the Acting Assistant Director of Resources  
(Legal and Democratic Services)  
No.     in Seal Register 60479

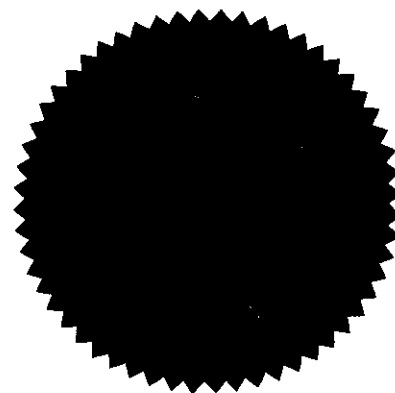

REFERENCE

EXISTING NO WAITING  
AT ANY TIME



PROPOSED NO WAITING  
AT ANY TIME




EXISTING ONE WAY  
STREET



Delegated approval received:-

Date 13.7.10

Signed *[Handwritten Signature]*

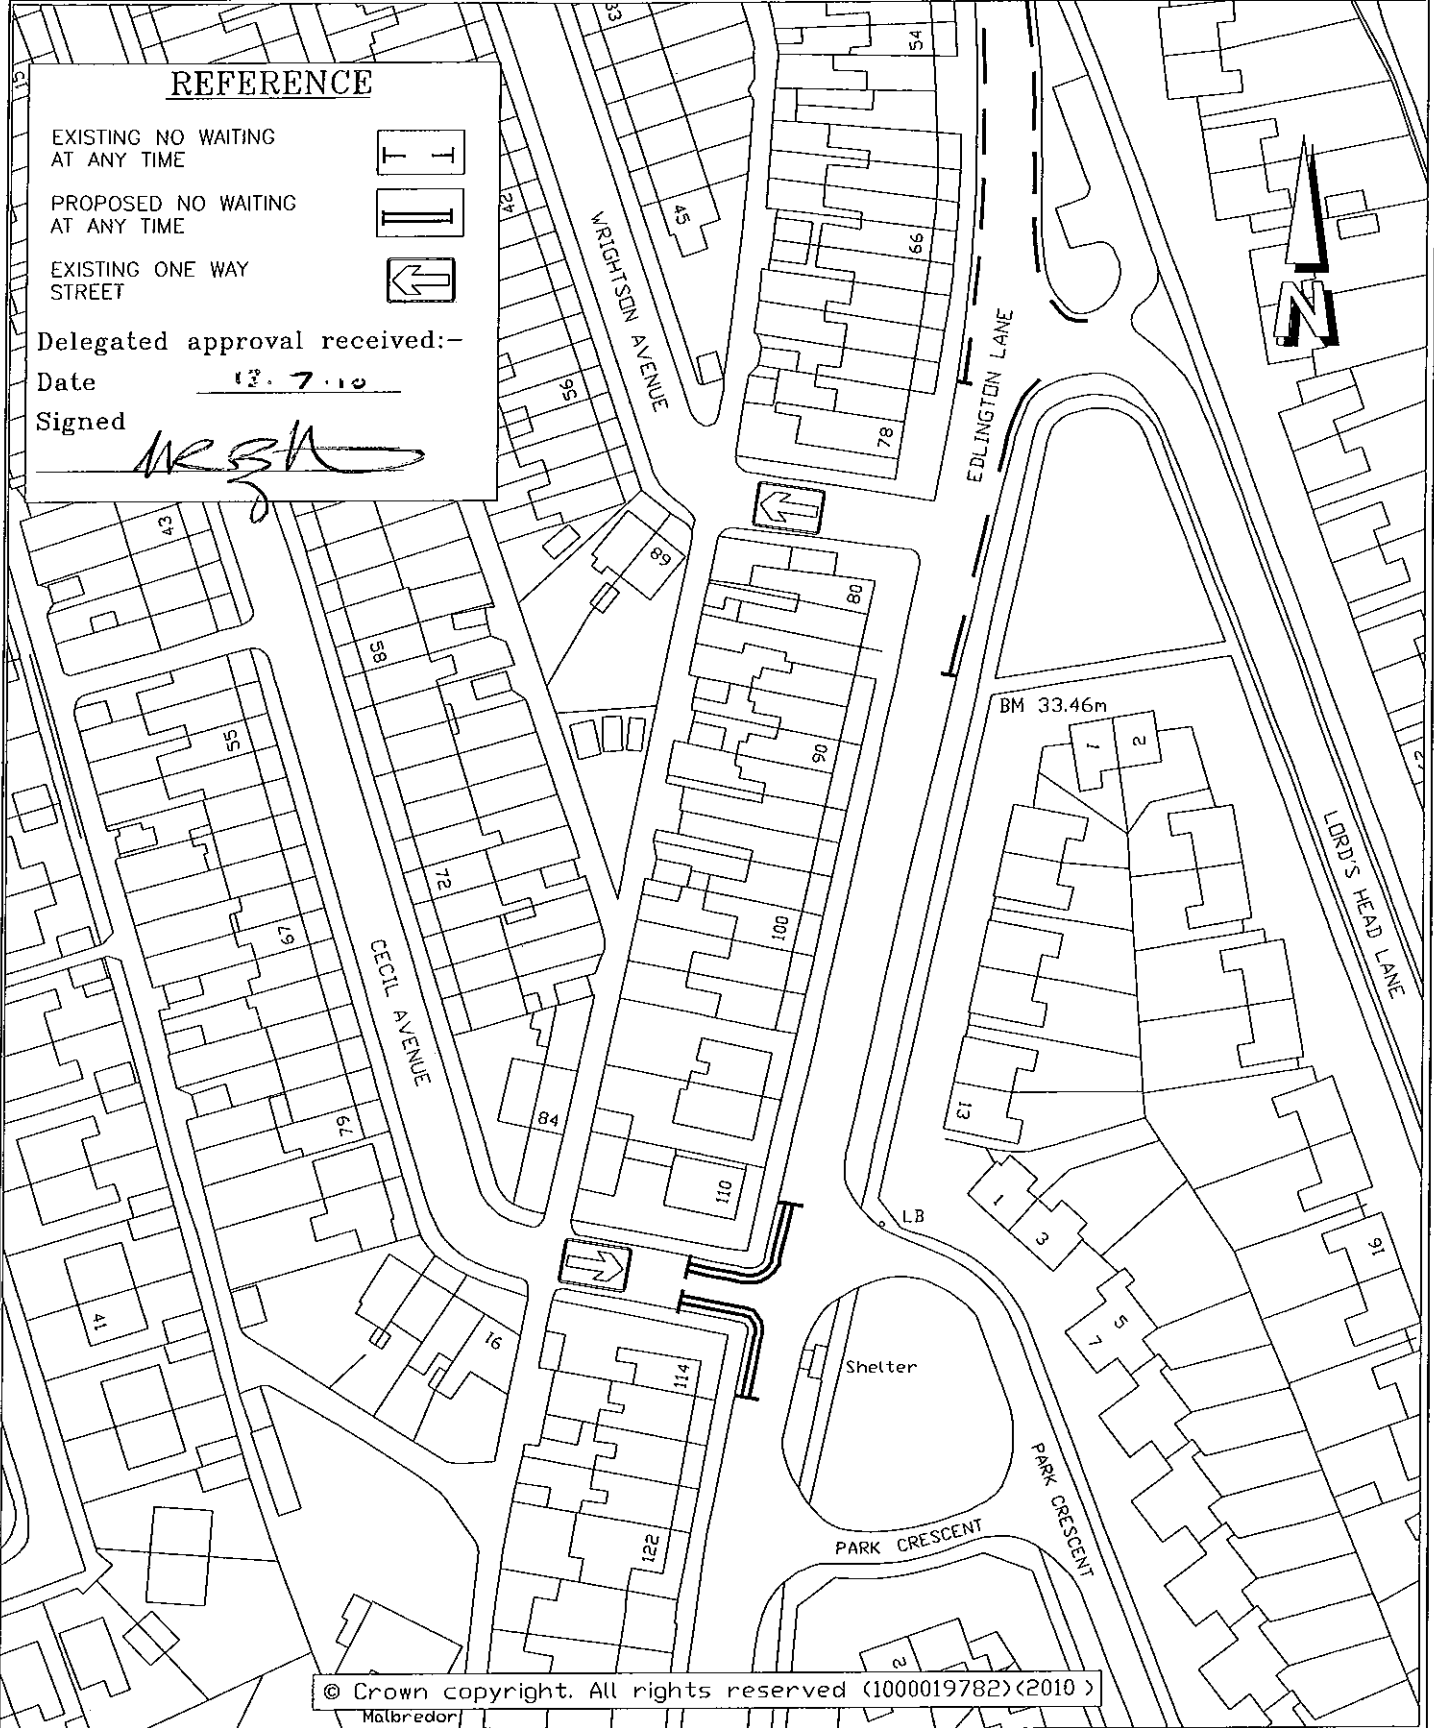

© Crown copyright. All rights reserved (1000019782)<2010 >  
Maltbredor

TITLE:  
PROPOSED PROHIBITION OF WAITING  
CECIL AVENUE/EDLINGTON LANE  
EDLINGTON

DATE: JULY 2010

SCALE: N.T.S.

DRAWING NO:  
45001/763