

**DONCASTER BOROUGH COUNCIL
(VARIOUS ROADS DONCASTER)
(PARKING, STOPPING, WAITING AND LOADING CONSOLIDATION)
ORDER 2008
(AMENDMENT NO. 80) ORDER 2010**

Doncaster Borough Council ("the Council") in exercise of its powers under Section 1(1), 2(1) to (3), 4(2) and Part IV of Schedule 9 of the Road Traffic Regulation Act 1984 ("the Act") and of all other enabling powers and after consultation with the Chief Officer of Police in accordance with Part III of Schedule 9 to the Act hereby makes the following Order:-

1 The Doncaster Borough Council (Various Roads Doncaster) (Parking Stopping Waiting and Loading Consolidation) Order 2008 shall have effect as though the following items were included in Schedule 1.03 to the Order no waiting at any time:-

FISHER TERRACE North Side
From its junction with the south eastern kerbline of Grove Avenue for a distance of 15 metres in a south easterly direction

South Side
From its junction with the south eastern kerbline of Grove Avenue for a distance of 10 metres in a south easterly direction

2 This Order shall come into operation on the 20th day of December 2010 and may be cited as the "Doncaster Borough Council (Various Roads Doncaster) (Parking Stopping Waiting and Loading Consolidation) Order 2008 (Amendment No. 80) Order 2010".

GIVEN under the Common Seal of the Doncaster Borough Council this 15th day of December 2010

THE COMMON SEAL of DONCASTER)

BOROUGH COUNCIL was hereunto affixed)

In the presence of:-)


Authorised by the Acting Assistant Director of Resources
(Legal and Democratic Services)




60622 No. in Seal Register

Doncaster MBC

Scarborough House,
Chequer Road,
DONCASTER.
DN1 2DB

REFERENCE


PROPOSED NO WAITING
AT ANY TIME

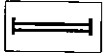

Delegated approval received:-

Date 0.9.10

Signed

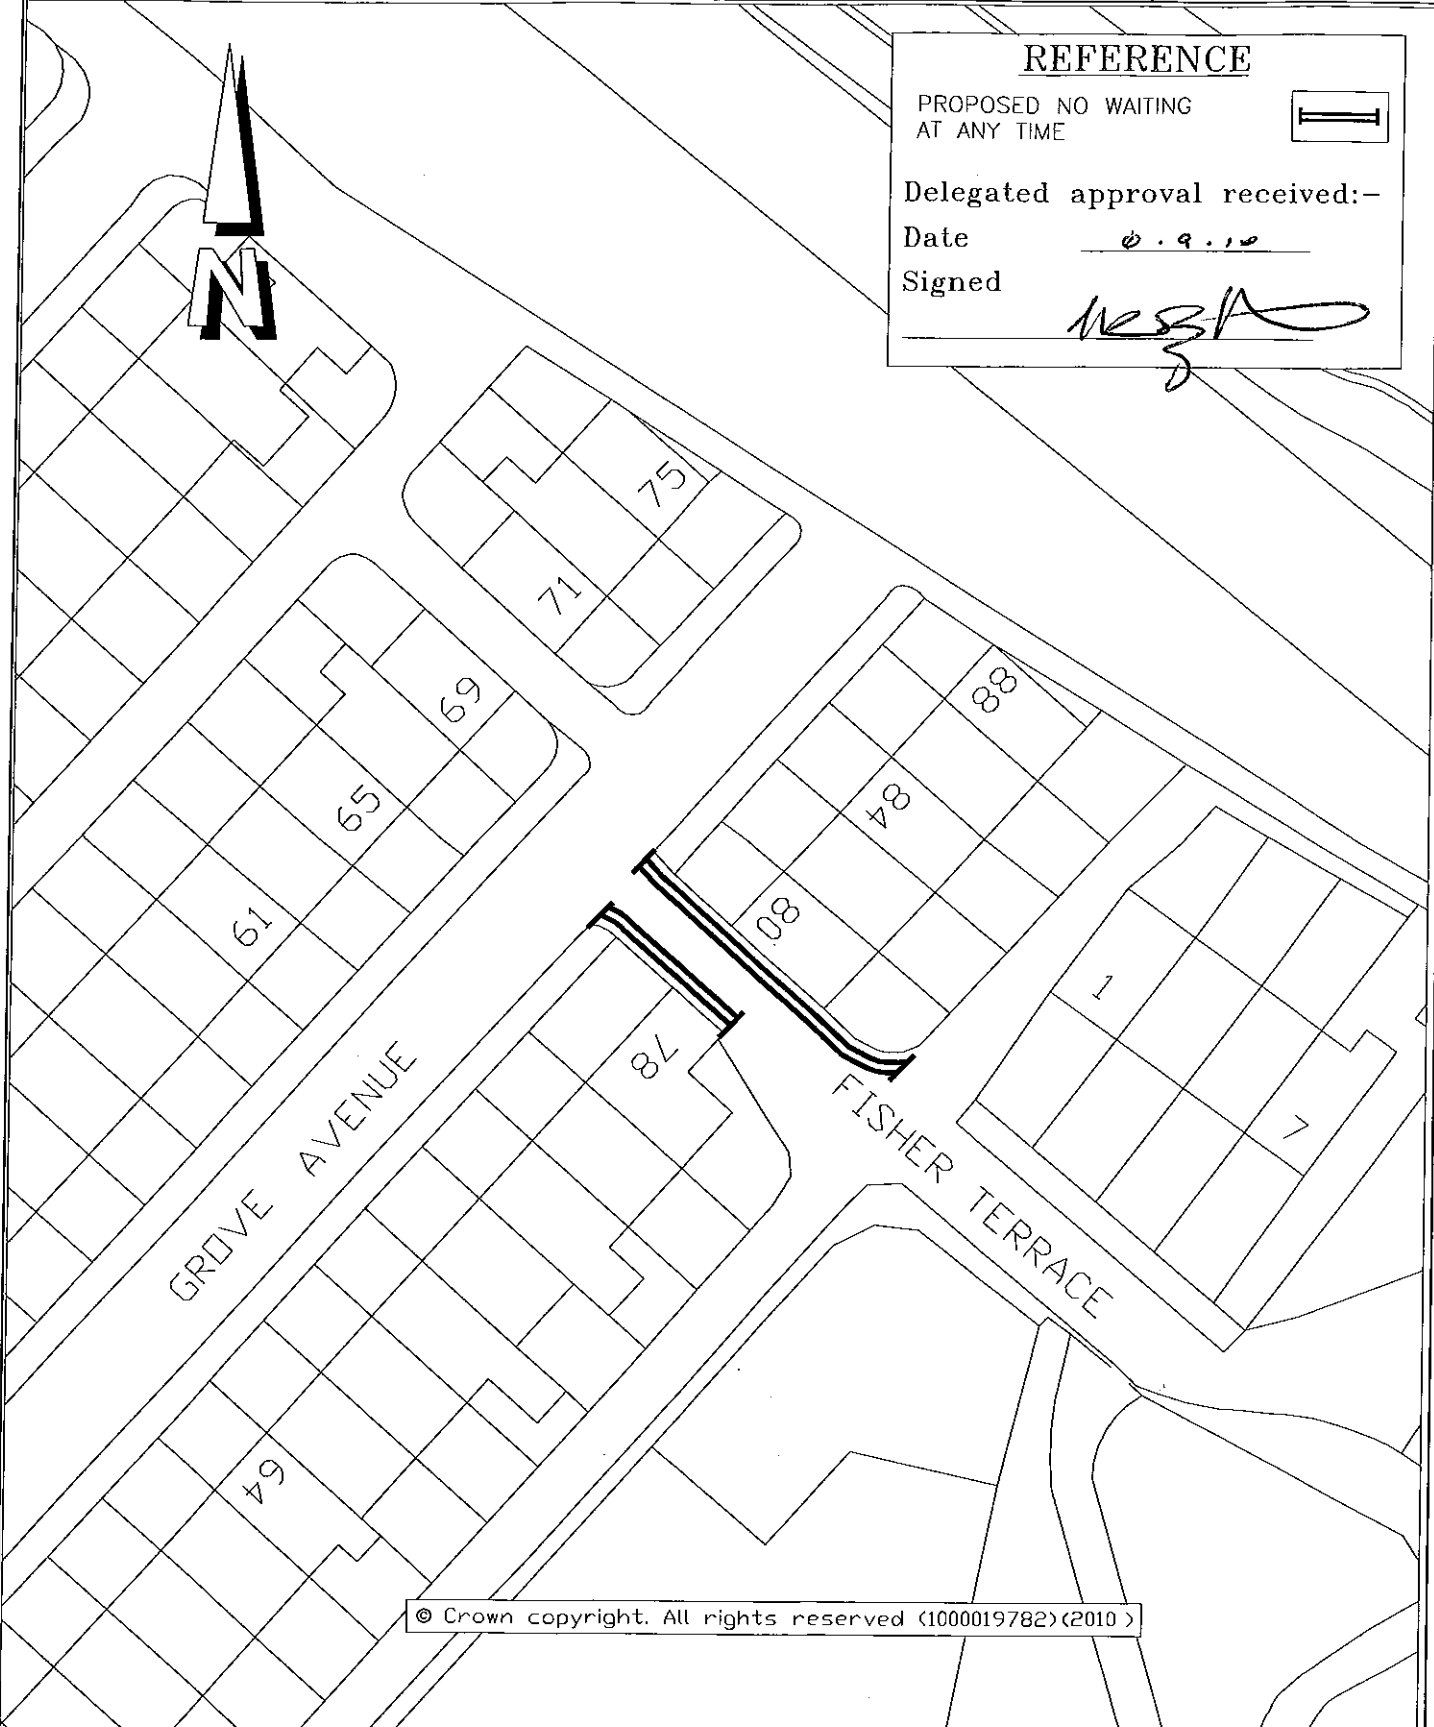

© Crown copyright. All rights reserved (1000019782)(2010)

TITLE:

PROPOSED PROHIBITION OF WAITING
FISHER TERRACE
DONCASTER

DATE:

AUG. 2010

SCALE:

N.T.S.

DRAWING NO:

45001/771