

**DONCASTER BOROUGH COUNCIL  
(VARIOUS ROADS DONCASTER)  
(PARKING, STOPPING, WAITING AND LOADING)(CONSOLIDATION)  
ORDER 2008  
(AMENDMENT NO. 82) ORDER 2011**

Doncaster Borough Council ("the Council") in exercise of its powers under Section 1(1), 2(1) to (3), 4(2), 32 and Part IV of Schedule 9 of the Road Traffic Regulation Act 1984 ("the Act") and of all other enabling powers and after consultation with the Chief Officer of Police in accordance with Part III of Schedule 9 to the Act hereby makes the following Order:-

1 The Doncaster Borough Council (Various Roads Doncaster) (Parking Stopping Waiting and Loading)(Consolidation) Order 2008 shall have effect as though:-

(i) the following items were included in Article 17 of PART V of the Order Various Parking Places:-

**PARKING PLACE WITHIN THE CONTROLLED ZONE FOR VEHICLES ON OFFICIAL COUNCIL DUTIES AT THE MANSION HOUSE**

- 17 (2) Each of the parts of road specified in Schedule 11.06 to this Order is authorised to be used as a parking place for any motor vehicle being used in pursuance of duties at the Mansion House only designated within the area known as the Controlled Parking Zone subject to the provisions of Articles 24(1),(2),(3),(4),(5), (6),(7) and (8) of this Order
- 17 (3) The parking place referred to in Column 1 of Schedule 11.06 to this Order may be used subject to the following provisions for the leaving during the days and times specified in Column 2 and in the manner specified in Column 3 of such vehicles which display in the manner specified in Article 17(9) a valid parking permit issued in respect of that vehicle and relating to that parking place
- 17 (4) At all times during which a vehicle is left in the parking place specified in Schedule 11.06 there shall be displayed on the front of the vehicle a parking permit issued in respect of that vehicle so that all the particulars referred to in Article 17(8) of this Order are readily visible from outside the vehicle

**Conditions relating to the issue of permits for the parking place provided for the use of vehicles on official Council duties at the Mansion House**

- 17 (5) Any person who is required to attend the Mansion House to:-
- (i) undertake Official duties in connection with a Civic Office or;
  - (ii) attend official functions
  - (iii) carry out any maintenance or repairs associated with the Mansion House

(iv) undertake deliveries to the Mansion House

may apply to the Council for the issue of a parking permit in respect of each vehicle which shall be specified in the application and any such application shall be made on a form issued by and obtained from the Council and shall include the particulars and information required by such form

17 (6) The Council upon being satisfied that the application is valid may issue a parking permit for the parking during the days and times specified in Column 2 of Schedule 11.06 to this Order in the parking place specified in Column 1

17 (7) Parking permits will be valid only for so long as is indicated on the permit and only for the parking place specified in Column 1 of Schedule 11.06 and only during the days and times specified in Column 2 of that Schedule

Applications in respect of the issue of a permit specified above should be made direct to the Council Offices located at the Mansion House

### **Parking Permits**

17 (8) A parking permit shall be in writing and shall include the following particulars:-

(a) the registration mark of the vehicle in respect of which the parking permit has been issued and;

(b) the type of vehicle in respect of which the parking permit has been issued and;

(c) the parking place for which the parking permit is valid and;

(d) the hours during which the vehicle in respect of which the parking permit has been issued may be left in the parking place and;

(e) the period during which subject to the provisions of Article 17(11) to this Order the parking permit shall remain valid; and;

(f) an authentication that the parking permit has been issued by the Council

### **Display of Parking Permits**

17 (9) At all times during which a vehicle is left in a parking place during the permitted hours there shall be displayed on the front of the vehicle a parking permit issued in respect of that vehicle so that all the particulars referred to in Article 17(8) of this Order are readily visible from outside the vehicle

17 (10) When a parking permit has been displayed on a vehicle in accordance with the provisions of Article 17(9) of this Order no person shall remove the parking permit from the vehicle unless authorised to do so by the driver of the vehicle

17 (11) A parking permit issued under the foregoing provisions shall cease to be valid at the expiration of the period specified on the permit

(ii) and reference to Schedule 11.06 was included in Article 24(1), 24(4), 25(12) of this Order

(iii) and the following item was included as Schedule 11.06 to this Order  
Parking place within the Controlled Zone for vehicles on official Council duties at the Mansion House:-

DESIGNATION OF PARKING PLACE	TIMES OF OPERATION	SPECIAL MANNER OF PARKING IN PARKING PLACE
ALL that part of the north western side of PRIORY PLACE which is bounded on the north west from a point 11 metres south west of the south western kerbline of High Street for a distance of 15 metres and for a width of 2.5 metres	On any day other than a Sunday between the hours of 8.00 a.m. to 6.00 p.m.	Wholly within the parking place and parallel to the kerb

2 This Order shall come into operation on the 21<sup>st</sup> day of March 2011 and may be cited as the "Doncaster Borough Council (Various Roads Doncaster) (Parking Stopping Waiting and Loading) (Consolidation) Order 2008 (Amendment No. 82) Order 2011".

GIVEN under the Common Seal of the Doncaster Borough Council this 16<sup>th</sup> day of March 2011


THE COMMON SEAL of DONCASTER )

BOROUGH COUNCIL was hereunto affixed )


In the presence of:- )



Authorised by the Assistant Director Legal and Democratic Services  
No. in Seal Register 60829

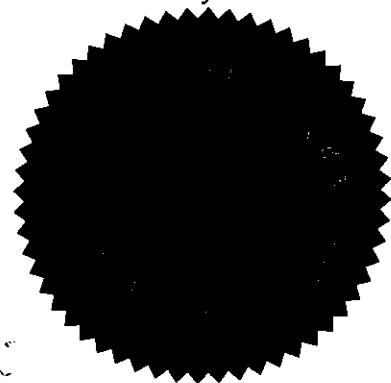


© Crown copyright. All rights reserved (1000019782)(2010)

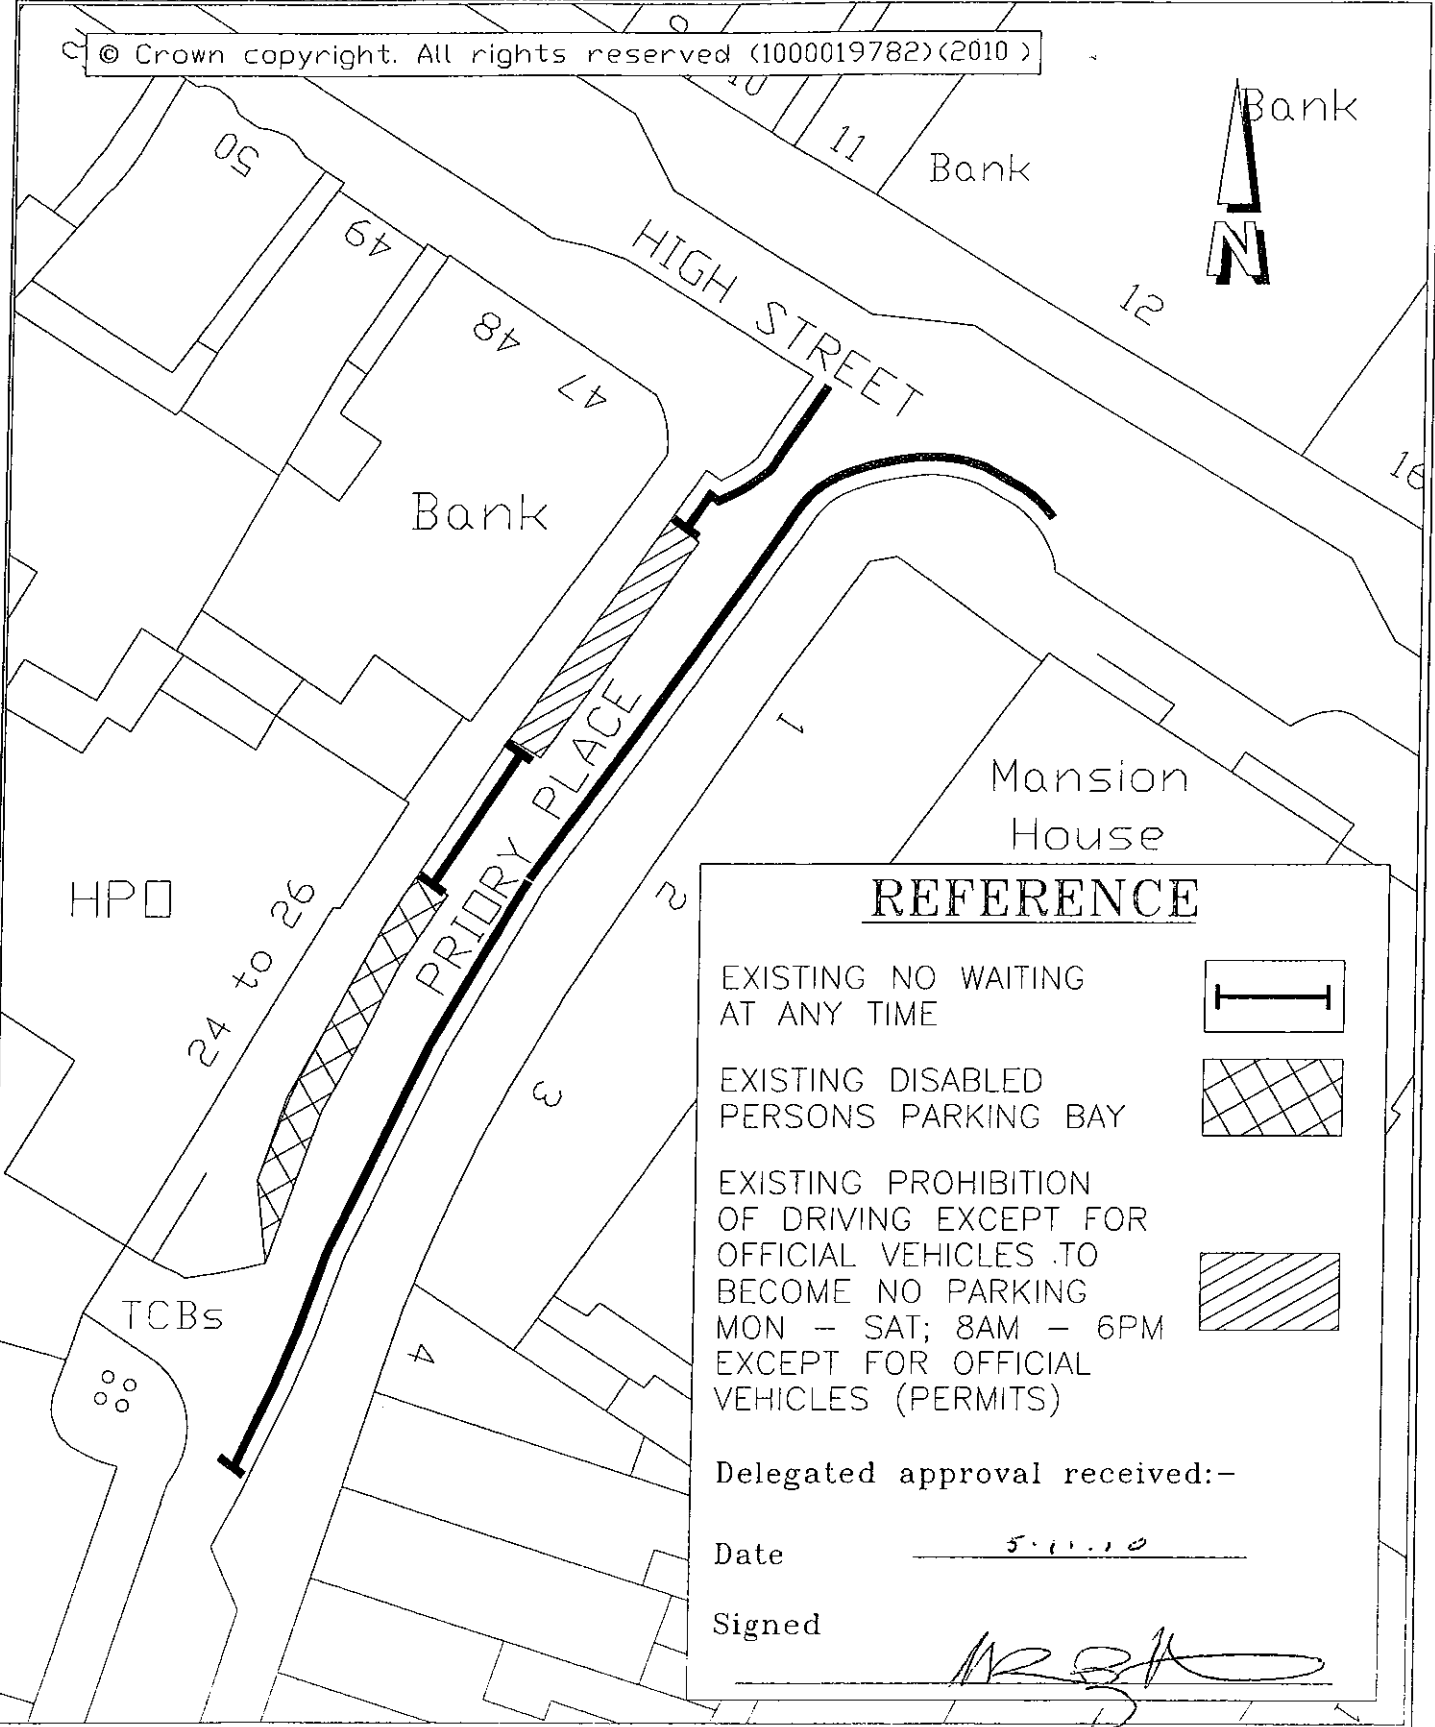

**REFERENCE**

EXISTING NO WAITING AT ANY TIME 

EXISTING DISABLED PERSONS PARKING BAY 

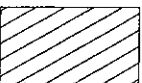EXISTING PROHIBITION OF DRIVING EXCEPT FOR OFFICIAL VEHICLES TO BECOME NO PARKING MON - SAT; 8AM - 6PM EXCEPT FOR OFFICIAL VEHICLES (PERMITS) 

Delegated approval received:-

Date 5.11.10

Signed 

TITLE:  
PROPOSED OFFICIAL VEHICLES BAY  
PRIORY PLACE  
DONCASTER

DATE: OCT.2010

SCALE: N.T.S.

DRAWING NO:  
45001/781