

**DONCASTER BOROUGH COUNCIL  
(VARIOUS ROADS DONCASTER)  
(PARKING, STOPPING, WAITING AND LOADING) (CONSOLIDATION)  
ORDER 2008  
(AMENDMENT NO. 83) ORDER 2011**

Doncaster Borough Council ("the Council") in exercise of its powers under Section 1(1), 2(1) to (3), 4(2) and Part IV of Schedule 9 of the Road Traffic Regulation Act 1984 ("the Act") and of all other enabling powers and after consultation with the Chief Officer of Police in accordance with Part III of Schedule 9 to the Act hereby makes the following Order:-

1 The Doncaster Borough Council (Various Roads Doncaster) (Parking Stopping Waiting and Loading) (Consolidation) Order 2008 shall have effect as though:-

i) the following items were deleted from Schedule 1.03 of the Order No waiting at any time:-

- |                            |   |
|----------------------------|---|
| CHURCH STREET<br>ARMTHORPE | North Side<br>(iv) From a point 75 metres east of its junction with the south eastern kerbline of Colbeck Close for a distance of 52 metres in an easterly direction<br><br>(v) From a point 163 metres east of its junction with the south east kerbline of Colbeck Close for a distance of 14 metres in an easterly direction |
|----------------------------|---|


And the following items were substituted in lieu thereof:-

- |                            |  |
|----------------------------|--|
| CHURCH STREET<br>ARMTHORPE | North Side<br>(iv) From a point 75 metres east of its junction with the south eastern kerbline of Colbeck Close for a distance of 73 metres in an easterly direction |
|----------------------------|--|

2 This Order shall come into operation on the 4<sup>th</sup> day of April 2011 and may be cited as the "Doncaster Borough Council (Various Roads Doncaster) (Parking Stopping Waiting and Loading) (Consolidation) Order 2008 (Amendment No.83) Order 2011".

GIVEN under the Common Seal of the Doncaster Borough Council this 23<sup>rd</sup> day of March 2011


THE COMMON SEAL of DONCASTER )  
BOROUGH COUNCIL was hereunto affixed )  
In the presence of:- )

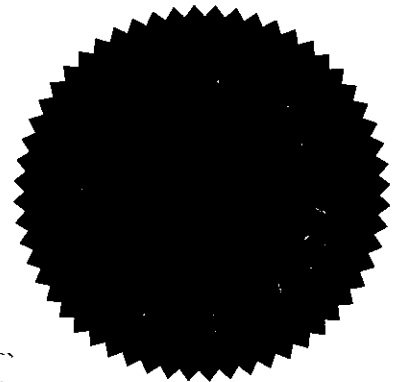


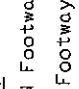
*S. A. B. [Signature]*

Authorised by the Assistant Director Legal and Democratic Services  
No. in Seal Register 60837

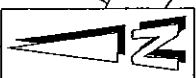


© Crown copyright. All rights reserved (1000019782)(2010)




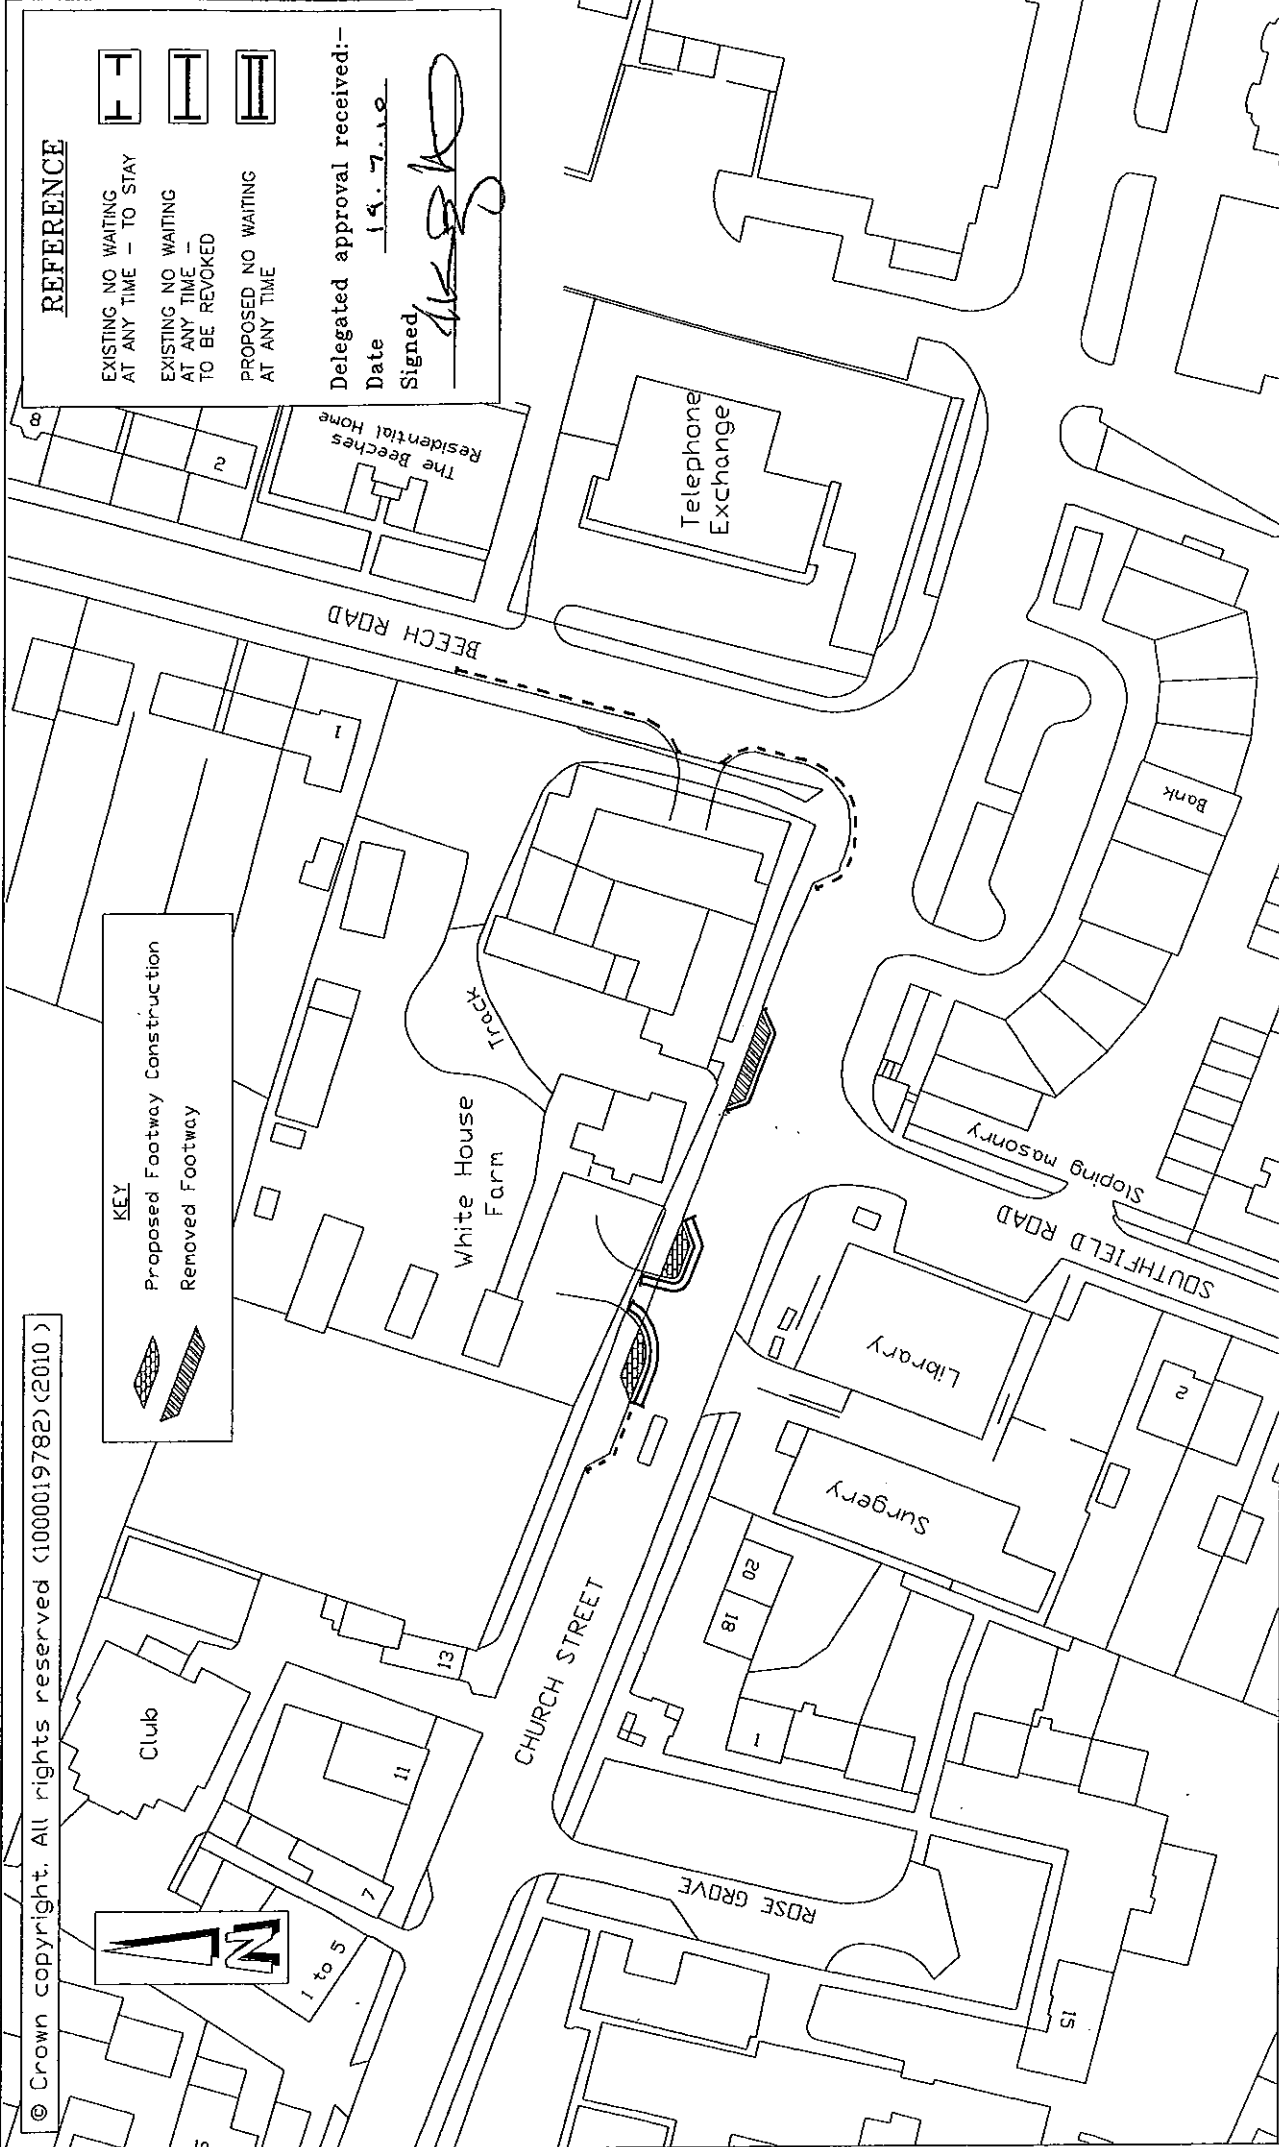
**KEY**

-  Proposed Footway Construction
-  Removed Footway

**REFERENCE**

-  EXISTING NO WAITING AT ANY TIME - TO STAY
-  EXISTING NO WAITING AT ANY TIME - TO BE REVOKED
-  PROPOSED NO WAITING AT ANY TIME

Delegated approval received:-  
 Date 19.7.10  
 Signed, 



DATE: JULY 2010	<b>AMENDMENTS TO T.R.O's</b> <b>New Development at White House Farm</b> <b>C86-CHURCH STREET, ARMTHORPE</b>
SCALE: 1:1000	
DRAWING NO: POW760	TITLE:
Doncaster MBC Scarborough House, Chequer Road DONCASTER DN1 2DB	