

**DONCASTER BOROUGH COUNCIL
(VARIOUS ROADS, DONCASTER)
(PARKING, STOPPING, WAITING AND LOADING)(CONSOLIDATION)
ORDER 2008
(AMENDMENT NO. 95) ORDER 2011**

Doncaster Borough Council ("the Council") in exercise of its powers under Section 1(1), 2(1) to (3), 4(2) and Part IV of Schedule 9 of the Road Traffic Regulation Act 1984 ("the Act") and of all other enabling powers and after consultation with the Chief Officer of Police in accordance with Part III of Schedule 9 to the Act hereby makes the following Order:-

1 The Doncaster Borough Council (Various Roads, Doncaster) (Parking Stopping Waiting and Loading) (Consolidation) Order 2008 shall have effect as though:-

i) the following item was deleted from Schedule 1.03 of the Order No Waiting at any time:-

Field House Road Sprotbrough	South West Side from its junction with the southern kerbline of Main Street for a distance of 11 metres in a south easterly direction
------------------------------------	---


ii) and the following item was included in Schedule 1.03 of the Order No Waiting at any time.:-

Field House Road Sprotbrough	South West Side from its junction with the southern kerbline of Main Street for a distance of 32 metres in a south easterly direction
------------------------------------	---


2 This Order shall come into operation on the 19th day of December 2011 and may be cited as the "Doncaster Borough Council (Various Roads, Doncaster) (Parking Stopping Waiting and Loading) (Consolidation) Order 2008 (Amendment No. 95) Order 2011"

GIVEN under the Common Seal of the Doncaster Borough Council this 14th day of December 2011

THE COMMON SEAL of DONCASTER)
BOROUGH COUNCIL was hereunto affixed)
In the presence of:-)

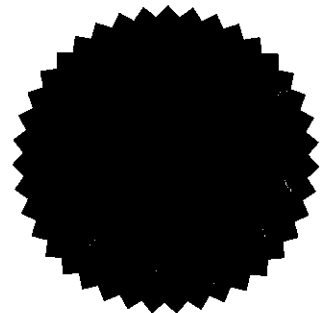

Authorised by the Assistant Director Legal and Democratic Services
No. 61535 in Seal Register

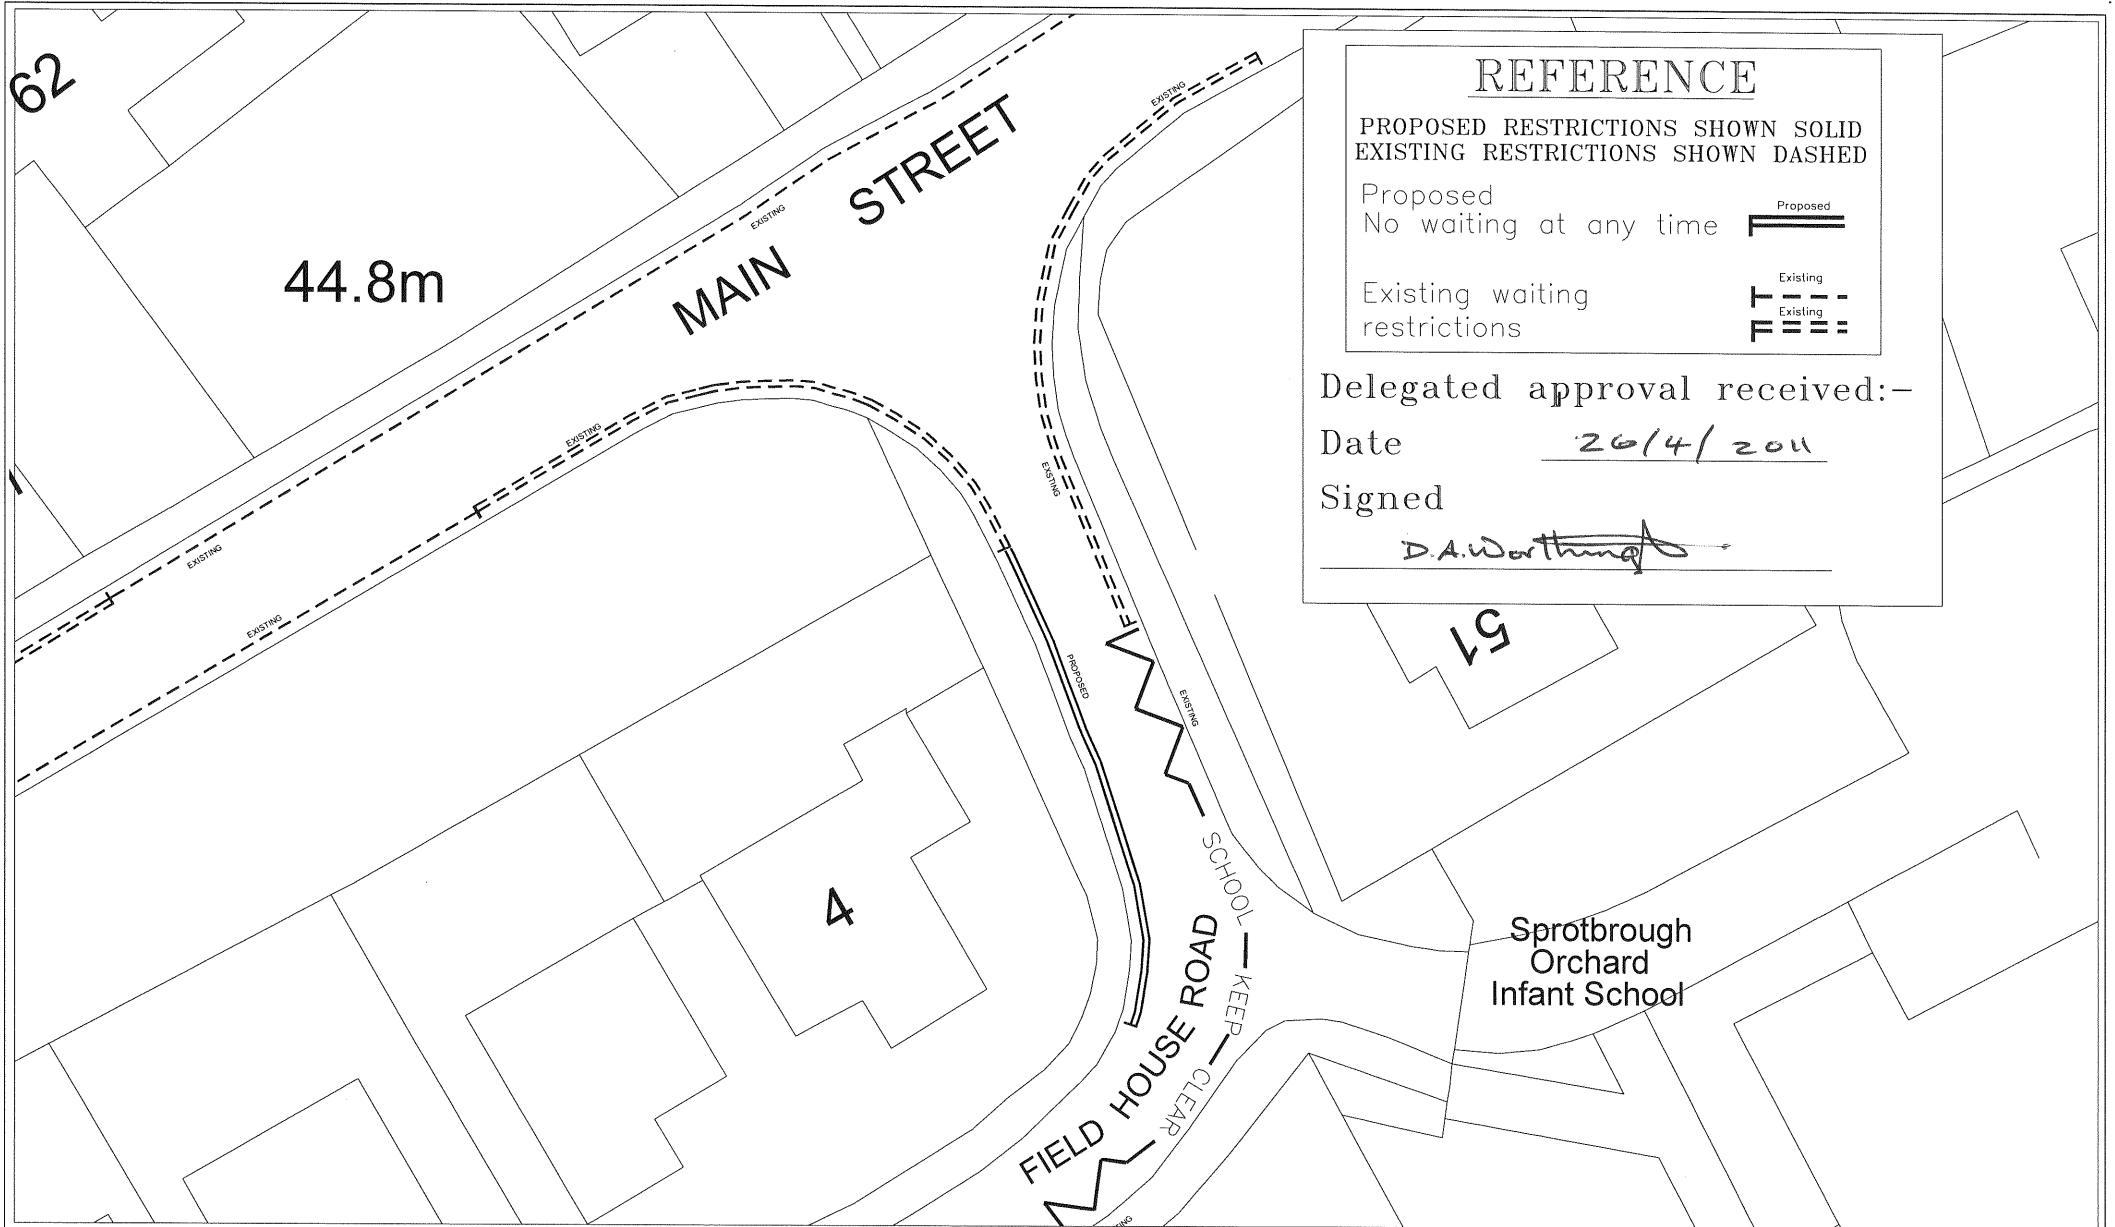

Doncaster MBC
Scarborough House, Chequer Road
DONCASTER DN1 2DB

TITLE:

FIELD HOUSE ROAD
SPROTBOURGH
DONCASTER

DATE: 26/04/11

SCALE: N.T.S.

DRAWING NO: