

DONCASTER BOROUGH COUNCIL
(VARIOUS ROADS, DONCASTER)
(PARKING, STOPPING, WAITING AND LOADING)(CONSOLIDATION)
ORDER 2008
(AMENDMENT NO.101) ORDER 2012

Doncaster Borough Council ("the Council") in exercise of its powers under Section 1(1), 2(1) to (3), 4(2) and Part IV of Schedule 9 of the Road Traffic Regulation Act 1984 ("the Act") and of all other enabling powers and after consultation with the Chief Officer of Police in accordance with Part III of Schedule 9 to the Act hereby makes the following Order:-

1 The Doncaster Borough Council (Various Roads Doncaster) (Parking Stopping Waiting and Loading) (Consolidation) Order 2008 shall have the effect as though:-

(i) the following items were deleted from Schedule 1.03 of the Order No waiting at any time:-

Balby Carr Bank
North West side

(vii) From a point 576 metres south east of its junction with the south eastern kerbline of St. Catherine's Avenue for a distance of 668 metres in a south easterly direction

(ix) From a point 1550 metres south east of its junction with the south eastern kerbline of St. Catherine's Avenue for a distance of 110 metres in a south easterly direction

South West Side

From its junction with the south eastern kerbline of Cross Bank for a distance of 1570 metres in a south easterly direction

(ii) and the following items were included in Schedule 1.03 of the Order No Waiting at any time:-

Balby Carr Bank
North West Side

(vii) From a point 576 metres south east of its junction with the south eastern kerbline of St Catherines Avenue in a south easterly direction to its junction with the northern kerbline of Woodfield Way

South East Side

(ii) From its junction with the south eastern kerbline of Cross Bank in a south easterly direction to its junction with Woodfield Way

(iii) and the following item was included in Schedule 3.01 of the Order 24 Hour Clearway:-

Woodfield Way

From its junction with Balby Carr Bank in an easterly direction to its junction with White Rose Way

(iv) and the following item was included in Schedule 14.01 of the Order Public Service Vehicle Stands:-

Woodfield Way South Side	Number of Vehicles	Maximum Period of Waiting
From a point 67 metres east of its junction with Balby Carr Bank for a distance of 19 metres in an easterly direction, for a maximum waiting period of 10 minutes	1	10

2 This Order shall come into operation on the 25th day of June 2012 and may be cited as the "Doncaster Borough Council (Various Roads Doncaster) (Parking Stopping Waiting and Loading) (Consolidation) Order 2008 (Amendment No. 101) Order 2012".

GIVEN under the Common Seal of the Doncaster Borough Council this 20th day of June 2012


THE COMMON SEAL of DONCASTER)

BOROUGH COUNCIL was hereunto affixed)





In the presence of:-)

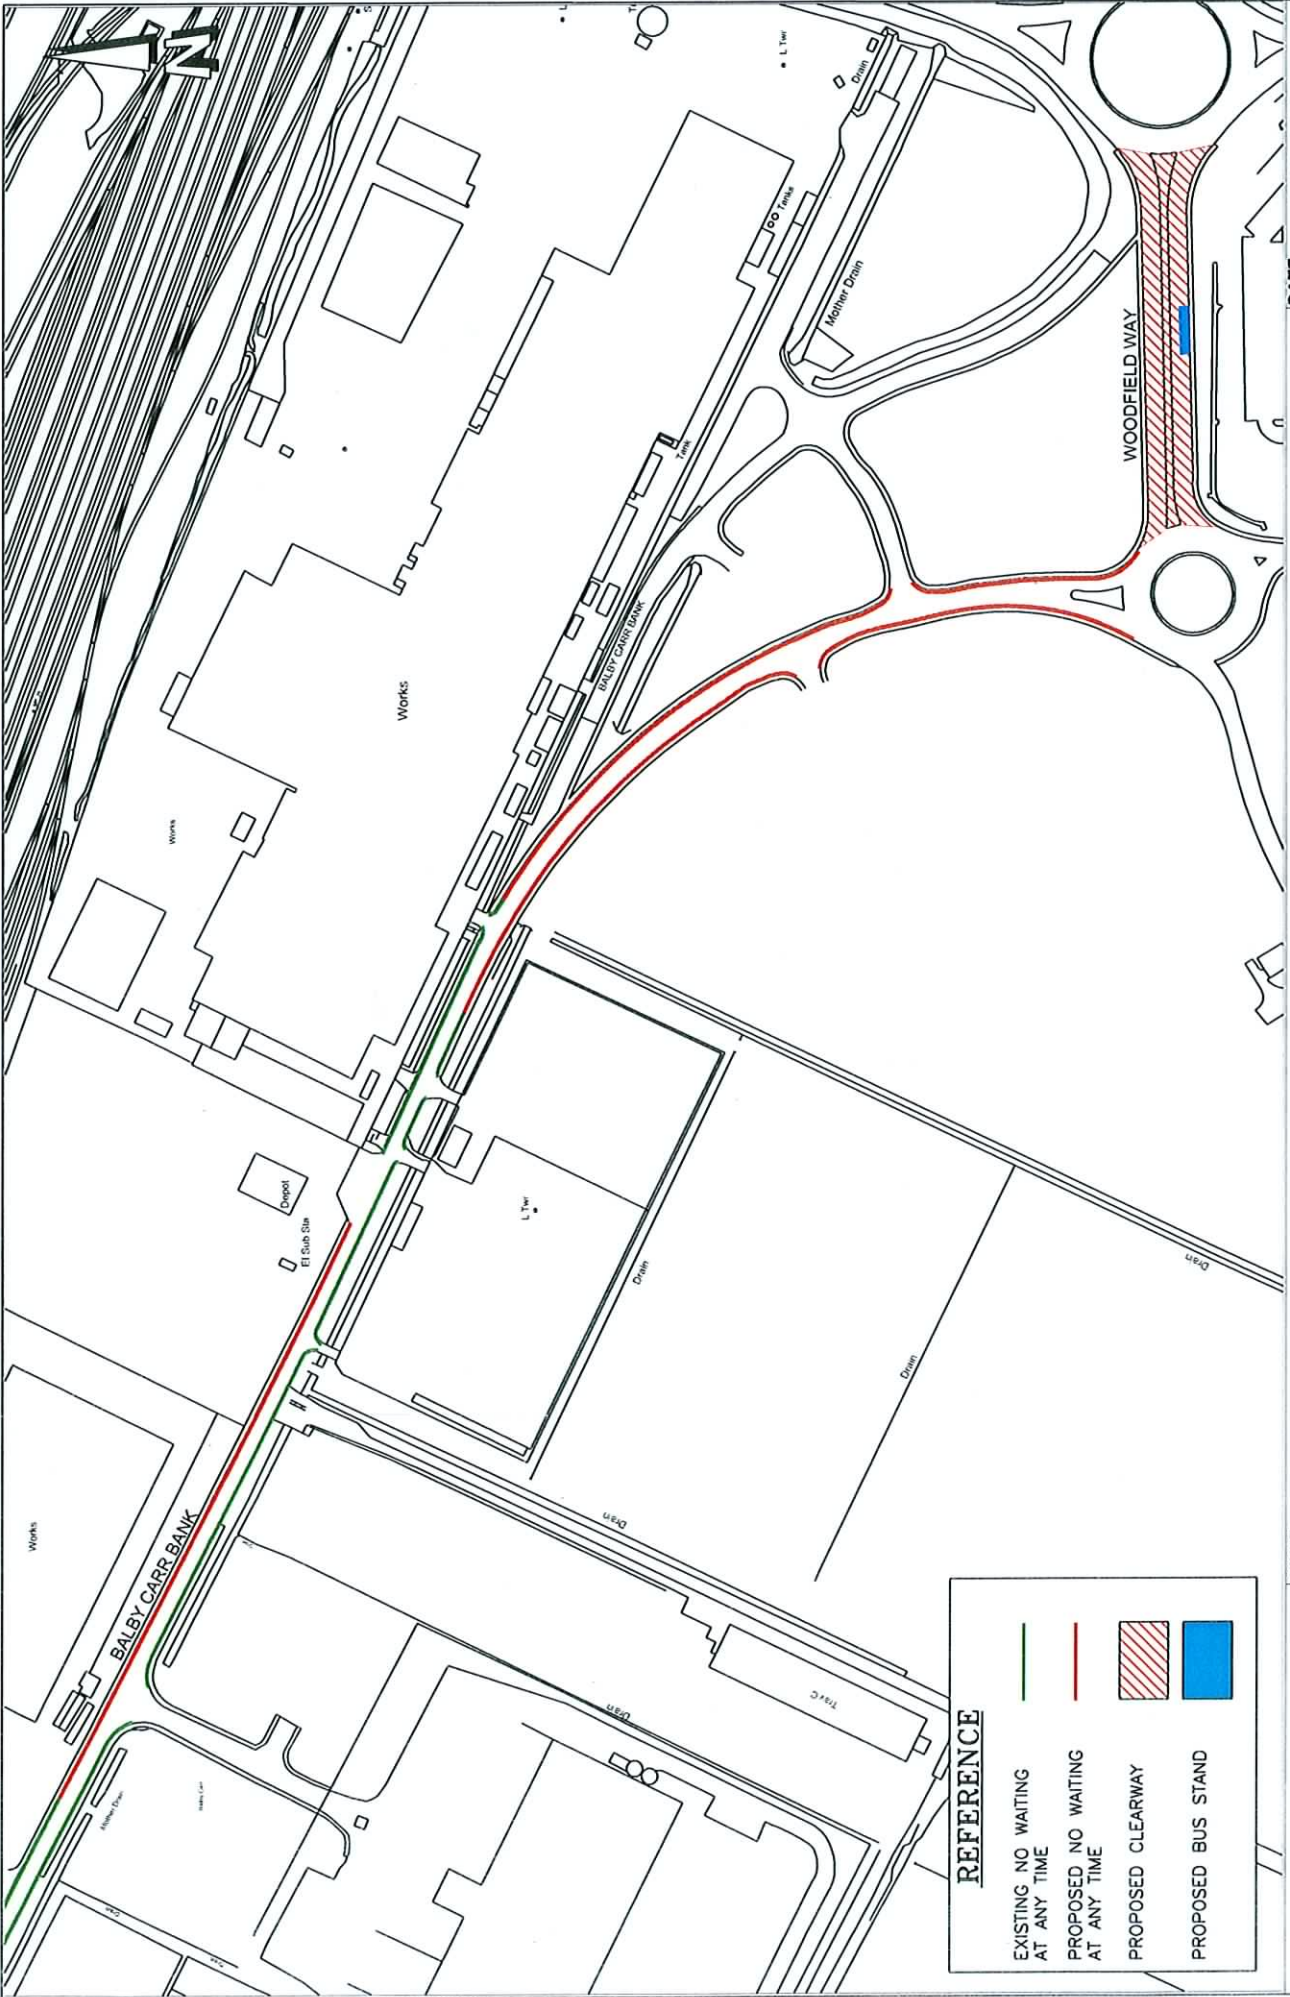

Authorised by the Assistant Director of Legal and Democratic Services
No. 61832 in Seal Register



REFERENCE

	EXISTING NO WAITING AT ANY TIME
	PROPOSED NO WAITING AT ANY TIME
	PROPOSED CLEARWAY
	PROPOSED BUS STAND

TITLE:

Doncaster MBC
 Scarborough House, Chequer Road
 DONCASTER DN1 2DB

**PROPOSED TRO'S
 WOODFIELD WAY & BALBY CARR BANK**

DATE: **AUG 2011**

SCALE: **NTS**

DRAWING NO: **45001/1003**