

DONCASTER BOROUGH COUNCIL  
(VARIOUS ROADS DONCASTER)  
(PARKING, STOPPING, WAITING AND LOADING )(CONSOLIDATION)  
ORDER 2008  
(AMENDMENT NO.107) ORDER 2012

Doncaster Borough Council ("the Council") in exercise of its powers under Section 1(1), 2(1) to (3), 4(2) and Part IV of Schedule 9 of the Road Traffic Regulation Act 1984 ("the Act") and of all other enabling powers and after consultation with the Chief Officer of Police in accordance with Part III of Schedule 9 to the Act hereby makes the following Order:-

1 The Doncaster Borough Council (Various Roads Doncaster) (Parking Stopping Waiting and Loading) (Consolidation) Order 2008 shall have the effect as though:-

1.1 the following item was deleted from Schedule 1.01 No waiting at any time (Controlled Parking Zone):-

St George Gate private access road at the rear of Littlewood Stores

from its junction with the north eastern kerblines of St George Gate for a distance of 36 metres in a north easterly direction

and the following items were substituted in lieu thereof:-

St George Gate private access road at the rear of Primark Store

- (i) the north-east side from its junction with Church Way for its entire length.
- (ii) the south side from the boundary of the hotel building line for a distance of 8 metres in a south-westerly direction
- (iii) the south side from a point 10.5 metres from the boundary of the hotel building line for a distance of 6 metres in a south-westerly direction
- (iv) the south side from a point 21.5 metres from the boundary of the hotel building line for a distance of 3.5 metres in a south-westerly direction
- (v) the south side from a point 30 metres from the boundary of the hotel building line for its entire length.
- (vi) the south-east side from a point 33 metres from its junction with the eastern kerb line of St George Gate for a distance of 3 metres in a north-easterly direction
- (vii) the south-east side from its junction with St George Gate for a distance of 17 metres in an north easterly direction

(viii) the west side from its junction with Church Way for its entire length.

1.2 the following item was deleted from Schedule 1.03 No waiting at any time:-

Unnamed Service Road Leading From Church Way To St George Gate

The whole

1.3 the following item was deleted from Schedule 5.11 Prohibition of Loading or Unloading Monday to Saturday 8.00 A.M. to 6.00 P.M. within controlled parking zone:-

St George Gate Private Access Road

Both sides

from its junction with the north eastern kerbline of St. George Gate for a distance of 36 metres in a north easterly direction

Unnamed Service Road leading from Church Way to St. George Gate

North Side

from its junction with the northern kerbline of St. George Gate Private Access Road for a distance of 33 metres in a north easterly direction

1.4 the following item was included in Schedule 5.01 Prohibition of Loading or Unloading at any time:-

St George Gate Private Access Road at the rear of Primark Store

South East Side

(i) from a point 33 metres north east of its junction with the eastern kerb line of St George Gate for a distance of 3 metres in a north-easterly direction

(ii) from its junction with St George Gate for a distance of 17 metres in an north easterly direction

1.5 the following item was included in Schedule 13.04 Loading and Unloading Bay Monday to Saturday 8.00 am to 6.00 pm within Controlled Parking Zone:-

St George Gate Private Access Road at the rear of Primark Store

South Side

from a point 8 metres south west of the boundary of the hotel building line for a distance of 2.5 metres in a south-westerly direction

South East Side

from a point 17 metres north east of its junction with the eastern kerb line of St George Gate in an easterly direction for a distance of 16 metres in a north easterly direction

- 1.6 the following item was included in Schedule 7.03 Parking Places with Ticket Machines

AREAS ON HIGHWAYS DESIGNATED AS PARKING PLACES Each area, described below in this column, being an area forming part of the carriageway of a specified highway, is a designated parking place	INITIAL CHARGE FOR A VEHICLE LEFT IN A PARKING PLACE DURING THE CHARGING HOURS	TYPE OF VEHICLE	DAYS OF OPERATION OF PARKING PLACES	SPECIAL MANNER OF STANDING VEHICLES IN PARKING PLACE
All that part of the south side of that section of ST GEORGE GATE PRIVATE ACCESS ROAD AT THE REAR OF PRIMARK STORES from a point 16.5 metres south west of the boundary of the hotel building line for a distance of 5 metres in a south-westerly direction	£1.00 for a period not exceeding 30 minutes	Invalid carriage motor car motor cycle Goods vehicles not exceeding 30 cwt unladen	On any day other than a Sunday between the hours of 8.00 a.m. and 6.00 p.m.	Wholly within the limits of the parking place and perpendicular to the kerb

<p>AREAS ON HIGHWAYS DESIGNATED AS PARKING PLACES</p> <p>Each area, described below in this column, being an area forming part of the carriageway of a specified highway, is a designated parking place</p>	<p>INITIAL CHARGE FOR A VEHICLE LEFT IN A PARKING PLACE DURING THE CHARGING HOURS</p>	<p>TYPE OF VEHICLE</p>	<p>DAYS OF OPERATION OF PARKING PLACES</p>	<p>SPECIAL MANNER OF STANDING VEHICLES IN PARKING PLACE</p>
<p>All that part of the south side of that section of ST GEORGE GATE PRIVATE ACCESS ROAD AT THE REAR OF PRIMARK STORES from a point 25 metres south west of the boundary of the hotel building line for a distance of 5 metres in a south-westerly direction</p>	<p>£1.00 for a period not exceeding 30 minutes</p>	<p>Invalid carriage motor car motor cycle Goods vehicles not exceeding 30 cwt unladen</p>	<p>On any day other than a Sunday between the hours of 8.00 a.m. and 6.00 p.m.</p>	<p>Wholly within the limits of the parking place and perpendicular to the kerb</p>


2 This Order shall come into operation on the 11<sup>th</sup> day of December 2012 and may be cited as the "Doncaster Borough Council (Various Roads Doncaster) (Parking Stopping Waiting and Loading) (Consolidation) Order 2008 (Amendment No. 107) Order 2012.

GIVEN under the Common Seal of the Doncaster Borough Council this 21<sup>st</sup> day of November 2012


THE COMMON SEAL of DONCASTER )

BOROUGH COUNCIL was hereunto affixed )

In the presence of:- )

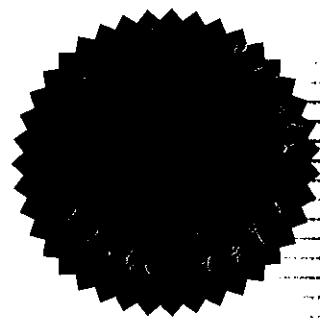

Authorised by the Assistant Director Legal and Democratic Services  
No. 62263 in Seal Register

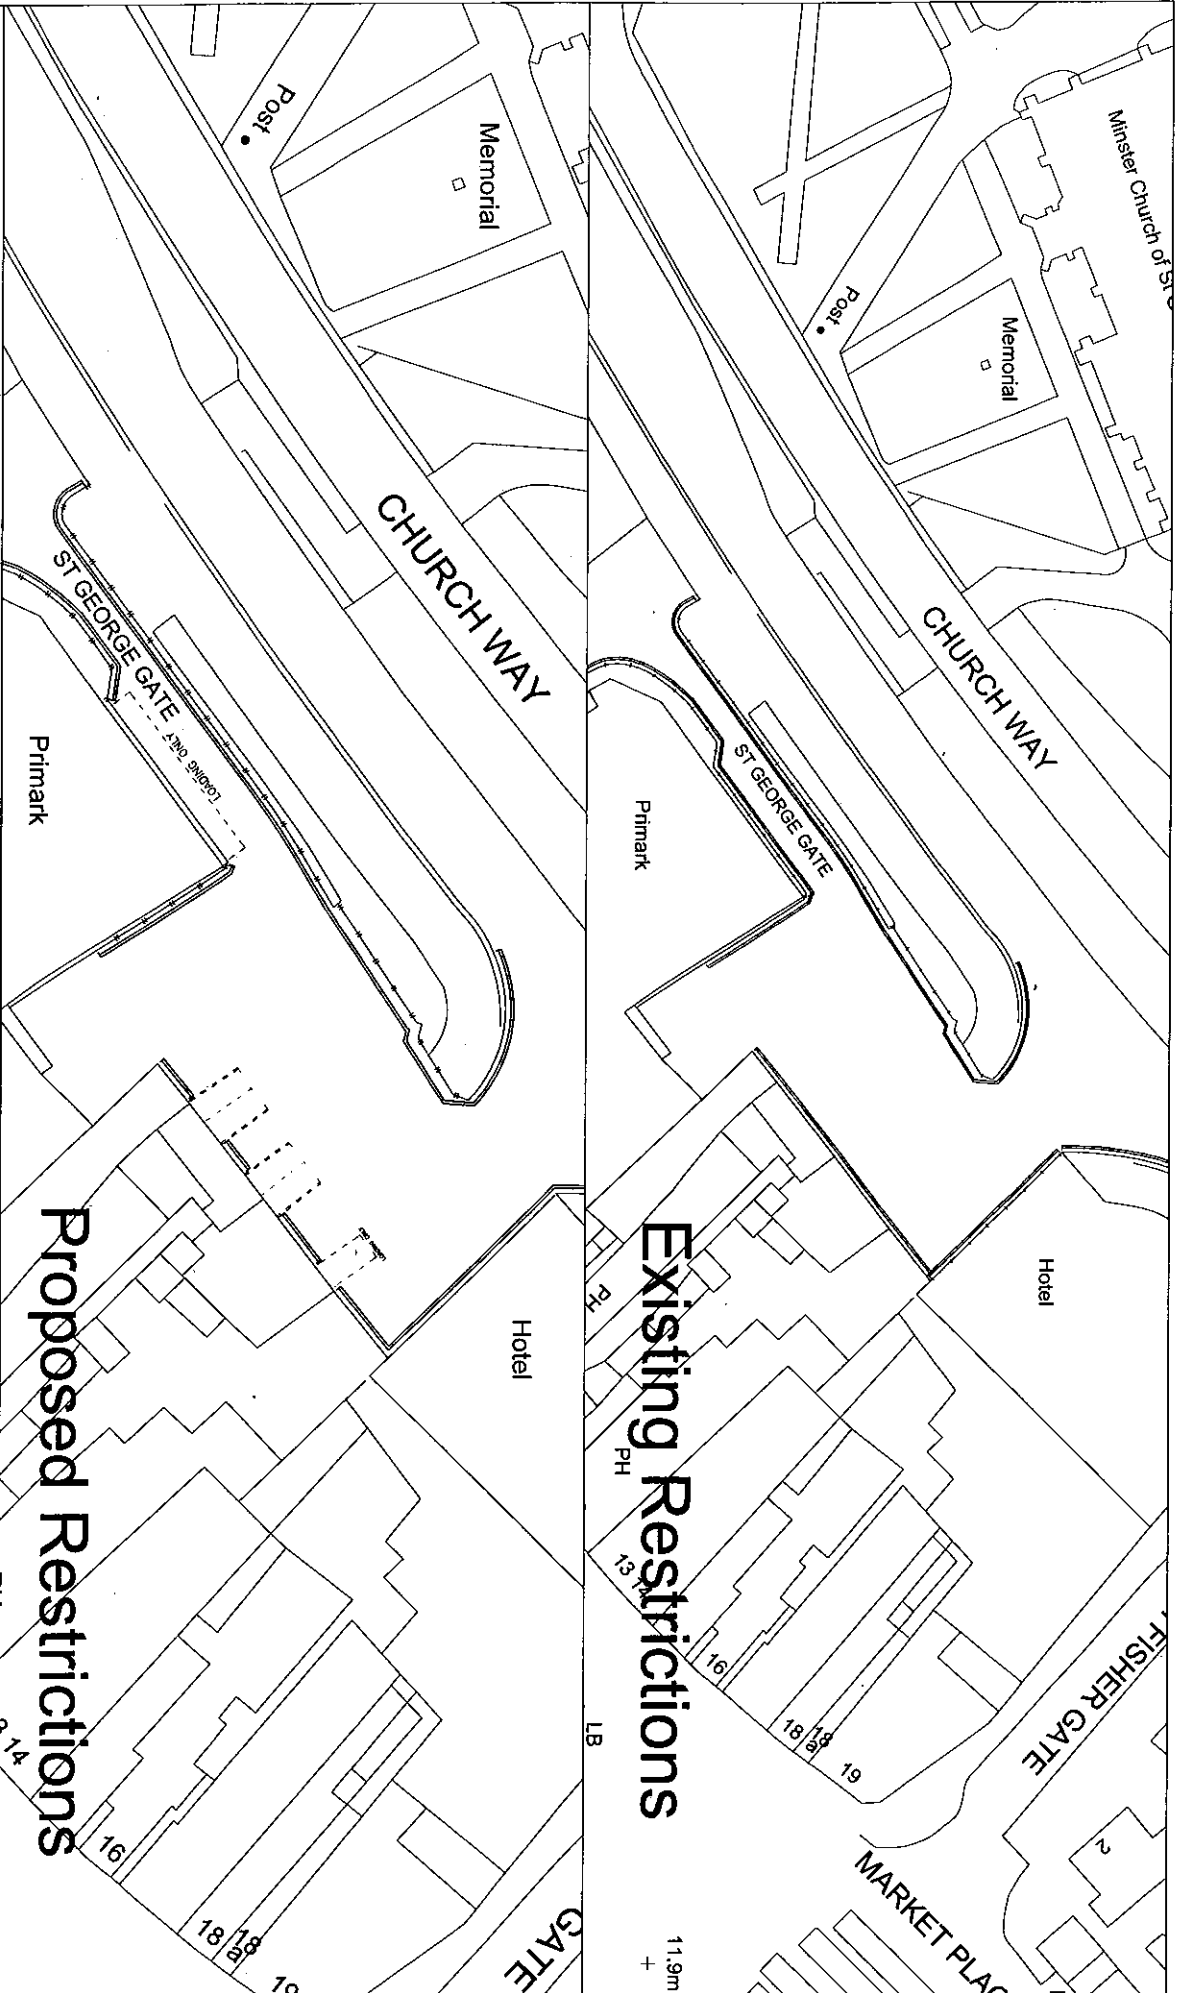

Doncaster MBC  
 Scarborough House, Chequer Road  
 DONCASTER DN1 2DB

TITLE:

Existing / Proposed Restrictions  
 St George Gate  
 Doncaster

**Proposed Restrictions**

**Existing Restrictions**

DATE: 12/06/12

SCALE: N.T.S

DRAWING NO: 1015