

**DONCASTER BOROUGH COUNCIL
(VARIOUS ROADS DONCASTER)
(PARKING, STOPPING, WAITING AND LOADING)(CONSOLIDATION)
ORDER 2008
(AMENDMENT NO.109) ORDER 2012**

Doncaster Borough Council ("the Council") in exercise of its powers under Section 1(1), 2(1) to (3), 4(2) and Part IV of Schedule 9 of the Road Traffic Regulation Act 1984 ("the Act") and of all other enabling powers and after consultation with the Chief Officer of Police in accordance with Part III of Schedule 9 to the Act hereby makes the following Order:-

1 The Doncaster Borough Council (Various Roads Doncaster) (Parking Stopping Waiting and Loading) (Consolidation) Order 2008 shall have the effect as though:-

(i) the following item was deleted from Schedule 7.08 Parking Place with Ticket Machines with a maximum stay of 2 hours

AREAS ON HIGHWAYS DESIGNATED AS PARKING PLACES Each area, described below in this column, being an area forming part of the carriageway of a specified highway, is a designated parking place	INITIAL CHARGE FOR A VEHICLE LEFT IN A PARKING PLACE DURING THE CHARGING HOURS	TYPE OF VEHICLE	DAYS OF OPERATION OF PARKING PLACES	SPECIAL MANNER OF STANDING VEHICLES IN PARKING PLACE
ALL that part of the north west side of the North East to South West Section of THORNE ROAD which is bounded on the north west by so much of the edge of the carriageway of that highway as extends from a point 21 metres south west of its junction with the south western kerbline of the Thorne Road link road between the North East to South West and the South West to North East sections of Thorne Road for a distance of 89 metres and which has a width throughout of 2.3 metres.	50 pence per 15 minute period £2.00 per hour Maximum stay 2 hour	Invalid carriage motor car motor cycle Goods vehicles not exceeding 30 cwt unladen A vehicle which displays in the relevant position a valid parking permit	On any day other than a Sunday between the hours of 8.00 a.m. and 6.00 p.m.	Wholly within the limits of the parking place and parallel to the edge of the footway

AREAS ON HIGHWAYS DESIGNATED AS PARKING PLACES Each area, described below in this column, being an area forming part of the carriageway of a specified highway, is a designated parking place	INITIAL CHARGE FOR A VEHICLE LEFT IN A PARKING PLACE DURING THE CHARGING HOURS	TYPE OF VEHICLE	DAYS OF OPERATION OF PARKING PLACES	SPECIAL MANNER OF STANDING VEHICLES IN PARKING PLACE
<p>ALL that part of the north west side of the South West to North East Section of THORNE ROAD which is bounded on the north west by so much of the edge of the carriageway of that highway as extends from a point 15 metres south west of the south western kerblineline of Christ Church Road for a distance of 110 metres and which has a width throughout of 2.3 metres</p>	<p>50 pence per 15 minute period £2.00 per hour Maximum stay 2 hour</p>	<p>Invalid carriage motor car motor cycle Goods vehicles not exceeding 30 cwt unladen A vehicle which displays in the relevant position a valid parking permit</p>	<p>On any day other than a Sunday between the hours of 8.00 a.m. and 6.00 p.m.</p>	<p>Wholly within the limits of the parking place and parallel to the edge of the footway</p>

(ii) the following item was include in Schedule 8.01 Residents Permit Priority Parking Scheme Parking Place with exemption for Permit Holder – Doncaster Residents Priority Parking Scheme:-

PARTS OF ROAD AUTHORISED TO BE USED AS STREET PARKING PLACE	POSITION IN WHICH VEHICLES MAY WAIT	CLASS OF VEHICLE	DAYS OF OPERATION OF PARKING PLACES	MAXIMUM PERIOD FOR WHICH VEHICLES MAY WAIT
All that part of the north-west side of that section of THORNE ROAD (NORTH EAST TO SOUTH WEST SECTION) from a point 21 metres south west of its junction with the south western kerbline of Thorne Road link road between the north east to south west and the south west to north east sections Thorne Road for a distance of 89 metres	Wholly within the limits of the parking place and parallel to the kerb	Invalid carriage motor car motor cycle Goods vehicles not exceeding 30 cwt unladen	On any day other than a Sunday between 8.00 a.m. and 6.00 p.m.	Two hours return prohibited within Two hours
All that part of the north-west side of that section of THORNE ROAD (SOUTH WEST TO NORTH EAST SECTION) from a point 15 metres south west of the south western kerbline of Christ Church Road for a distance of 110 metres	Wholly within the limits of the parking place and parallel to the kerb	Invalid carriage motor car motor cycle Goods vehicles not exceeding 30 cwt unladen	On any day other than a Sunday between 8.00 a.m. and 6.00 p.m.	Two hours return prohibited within Two hours


2 This Order shall come into operation on the 15th day of January 2013 and may be cited as the "Doncaster Borough Council (Various Roads Doncaster) (Parking Stopping Waiting and Loading) (Consolidation) Order 2008 (Amendment No.109) Order 2012.

GIVEN under the Common Seal of the Doncaster Borough Council this 12th day of December 2012


THE COMMON SEAL of DONCASTER)

BOROUGH COUNCIL was hereunto affixed)

In the presence of:-)

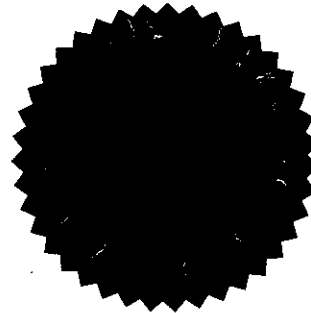

Authorised by the Assistant Director Legal and Democratic Services
No. 62300 in Seal Register

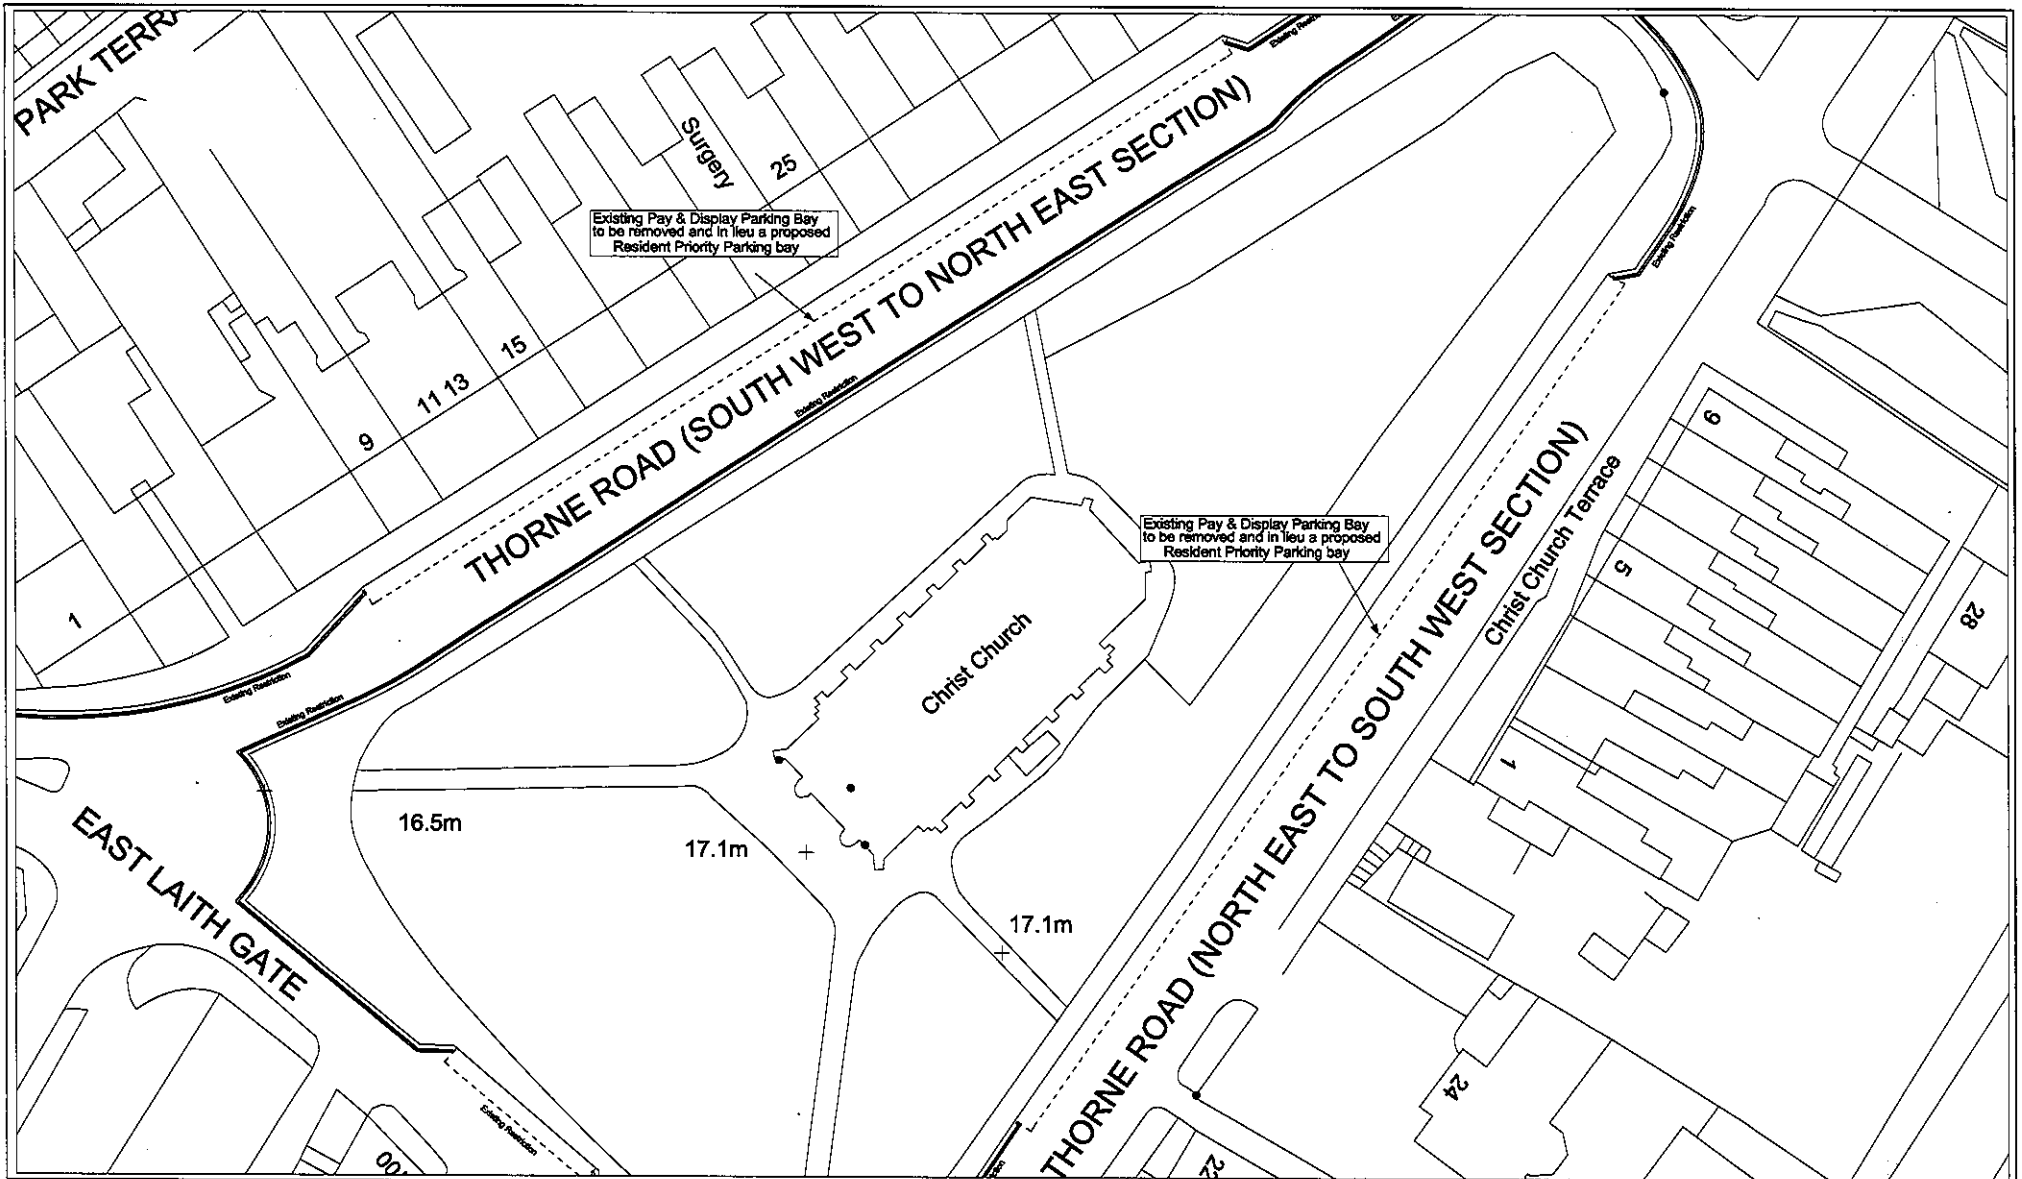

Doncaster MBC
Scarborough House, Chequer Road
DONCASTER DN1 2DB

TITLE:

Proposed changers to the
 Existing Parking Bay
 Thorne Road, Doncaster

DATE:

SCALE: N.T.S

DRAWING NO:
 1018