



**THE BOROUGH OF CHRISTCHURCH (VARIOUS ROADS AND PARKING PLACES)  
(CONSOLIDATION OF ORDERS MADE FOR WAITING AND ON STREET PARKING PLACES)  
(AMENDMENT No 2) ORDER 2013**

**THE CHRISTCHURCH BOROUGH COUNCIL** ("the Council") acting as agent of the Dorset County Council pursuant to arrangements made under Section 101 of the Local Government Act 1972 with the said County Council, under Sections 1(1), 2(1) to (3), 4(2), 32 & 35 of the Road Traffic Regulation Act 1984 ("the Act") and of all other enabling powers, and after consultation with the Chief Officer of Police in accordance with Part III of Schedule 9 of the Act hereby makes the following Order.

- A. The Borough Of Christchurch (Various Roads And Parking Places) (Consolidation Of Orders Made For Waiting And On Street Parking Places) Order 2012 be amended as follows
- B. The following shall be added to the First Schedule to the Order
  - Albion Road
  - Anchor Close
  - Fairmile Parade
  - Lincoln Avenue
  - Wick Point Mews
- C. The following shall be added to the Thirty Eighth Schedule to the Order
  - Dorset Road
- D. The following shall be removed from the Thirty Eighth Schedule to the Order
  - Douglas Avenue
- E. The following shall be removed from the Fifty First Schedule to the Order
  - Quay Road
- F. The following shall be added to the Fifty Second Schedule to the Order
  - Fairmile Parade
- G. The following shall be added to the Eightieth Schedule to the Order
  - Ledbury Road
- H. The following shall be added to the Eighty First Schedule to the Order
  - Quay Road
- I. The following shall be added to the Eighty Second Schedule to the Order
  - Barrack Road
- J. The following shall be added to the Eight Third Schedule to the Order
  - Clarendon Road
  - Mudford Lane
  - Newcroft Gardens
  - Portfield Road
  - Nelson Drive
- K. Article 1.61 shall be added  
**Waiting Limited Disabled Badge Holders Only 30 Minutes for Three Hours. No Return within 30 minutes**

Save as provided in Articles 4.1, 4.2 of this Order no person shall except upon the direction or with the permission of a Civil Enforcement Officer cause or permit any vehicle to wait on the roads or sides of the roads specified in the Eightieth Schedule to this Order in the lengths of roads identified on the On-Street Plans annexed to this Order other than a vehicle lawfully displaying in the relevant positions a valid Disabled Person's Badge and Disabled Person's Parking Disc showing the quarter hour period the waiting commenced which shall be permitted to wait for a period not exceeding 30 minutes with no return within 30 minutes on the said roads or sides of the said roads specified in the Eightieth Schedule to this Order

L. Article 1.62 shall be added

**Waiting Limited to One Hour No Return within One Hour (except Permit Holders)**

Save as provided in Articles 4.1, 4.2, 4.3 and 4.7 of this Order no person shall except upon the direction or with the permission of a Civil Enforcement Officer cause or permit any vehicle to wait for longer than one hour with no return within one hour on the roads or sides of the roads specified in the Eighty First Schedule to this Order in the lengths of roads identified on the On-Street Plans annexed to this Order

M. Article 1.63 shall be added

**No Waiting Monday to Friday 8.30 – 9.30am and 2.30 – 3.30pm**

Save as provided in Articles 4.1, 4.2 and 4.3 of this Order no person shall except upon the direction or with the permission of a Civil Enforcement Officer cause or permit any vehicle to wait at any time between the hours of 8.30 am to 9.30 am and 2.30 pm to 3.30 pm on Monday to Friday on the roads or sides of the roads specified in the Eighty-Third Schedule to this Order in the lengths of roads identified on the On-Street Plans annexed to this Order

N. Article 3.5 shall be added

**No Stopping on Footways at any time (No Stopping)**

Save as provided in Article 4.1 to this Order no person shall except upon the direction or with the permission of a Civil Enforcement Officer cause or permit any vehicle to wait or stop at any time on the footways of the roads specified in the Eighty-Second Schedule to this Order in the lengths of roads identified on the On-Street Plans annexed to this Order

O. The following plans shall be deleted from the Annexure On Street Plans

Area Code	Active Date
SZ1494NES	01.03.10
SZ1494SEN	01.03.10
SZ1592NES	25.03.13
SZ1592NWS	01.03.10
SZ1592SEN	01.07.06
SZ1593NWS	26.03.12
SZ1593SWN	26.03.12
SZ1792NES	26.03.12
SZ1892SWS	25.03.13
SZ1893NWN	25.03.13

P. The following plans shall be added to the Annexure On Street Plans

Area Code	Active Date
SZ1494NES	30.11.2013
SZ1494SEN	30.11.2013
SZ1592NES	30.11.2013
SZ1592NWS	30.11.2013
SZ1592SEN	30.11.2013
SZ1593NWS	30.11.2013
SZ1593SWN	30.11.2013
SZ1792NES	30.11.2013
SZ1892SWS	30.11.2013


Q. The effect of this order is as listed below


<b>Albion Road</b>	A no waiting at any time restriction will be introduced on both sides of the road from its junction with Fairmile Road for a distance of 10 metres in a south westerly direction.
<b>Anchor Close</b>	The no waiting April to September, 10 am to 7pm restriction will be replaced with a no waiting at any time restriction on its western side from its junction with Mudeford for a distance of 24 metres in a southerly direction and on its easterly side from its junction with Mudeford for a distance of 31 metres in a southerly and easterly direction.
<b>Barrack Road</b>	A no stopping on the footway restriction will be introduced on its north eastern side from the boundary with 93 & 95 Barrack Road for a distance of 36 metres in a south easterly direction.
<b>Dorset Road</b>	The current bus clearway restriction will be relocated 13 metres south of its current location to allow the introduction of a Waiting Limited to Blue Badge Holders only restriction. The current no waiting and no loading at any time restriction will be reduced in length by 13 metres.
<b>Douglas Avenue</b>	The Waiting Limited to Blue Badge Holders only restriction outside of no 17 Douglas Avenue will be removed.
<b>Fairmile Parade</b>	A waiting limited to 2 hours, Monday to Saturday, 8am to 6pm, No return within 2 hours will be introduced for the entire length of its south western side a north westerly direction. A no waiting at any time restriction will be introduced on its north eastern side for the entire length.
<b>Lincoln Avenue</b>	A no waiting at any time restriction will be introduced on both sides of the road from the junction of Suffolk Avenue for a distance of 6 metres in a north westerly direction.
<b>Moffat Road</b>	The no waiting at any time restriction on its northern side at its junction with Livingstone Road side will be extended for a distance of 24 metres in a westerly direction.
<b>Mudeford</b>	The current no waiting April to September, 10 am to 7pm restriction on its southern side from the boundary of no's 137 & 139 Mudeford to the boundary of no's 141 & 143 Mudeford will be replaced with a no waiting at any time restriction.
<b>Newcroft Gardens</b>	A no waiting Monday to Friday 8.30am to 9.30am and 2.30pm to 3.30pm restriction will be introduced on its western side for the entire length.
<b>Purewell</b>	The Waiting Limited to 30 Minutes Monday to Saturday, 10am to 6pm, No return within 30 minutes restriction on its southern side from a point 8 metres west of its junction with Fernlea for a distance of 26 metres in an easterly direction, will be replaced with a no waiting at any time restriction.
<b>Quay Road</b>	The existing Waiting Limited, Mon to Sat, 8am to 6pm, 1 hour, No Return within 1 hour, Except Permit Holders Only Restriction will become a Waiting Limited to 1 hour, No Return within 1 hour Except Permit Holders Only restriction.
<b>Stour Road</b>	The current waiting limited to 30 minutes 10am to 6pm, no return within 1 hour restriction on its north western side will be removed from a point 3 metres north east of the boundary of 83a & 85 for a distance of 15 metres in a south westerly direction and replaced with a no waiting at any time restriction.
<b>Suffolk Avenue</b>	A no waiting at any time restriction will be introduced on its north-western side from the boundary 36 & 38 Suffolk Avenue for a distance of 39 metres in a north easterly direction.
<b>Wick Point Mews</b>	A no waiting at any time restriction will be introduced on the northern side from its junction with Wick Lane to the boundary of 15 & 17 Wick Point Mews and on the southern side from its junction with Wick Lane for a distance of 11 metres in a westerly direction, from a point 25 metres west of its junction with Wick Lane to the junction with the car park, and from a distance 83 metres west of its junction with Wick Lane in a for a distance of 17 metres in a westerly and southerly direction.


R. Save as hereby amended The Borough Of Christchurch (Various Roads And Parking Places) (Consolidation Of Orders Made For Waiting and On Street Parking Places) Order 2012 shall remain in full force and effect.

S. This Order shall come into force on 30 November 2013 and may be cited as The Borough Of Christchurch (Various Roads And Parking Places) (Consolidation Of Orders Made For Waiting And On-Street Parking Places) Amendment No. 2 Order 2013

THE COMMON SEAL of THE )  
BOROUGH COUNCIL OF )  
CHRISTCHURCH was affixed )  
this 21<sup>st</sup> day of September )  
of the year Two Thousand )  
and Thirteen )  
in the presence of:- )

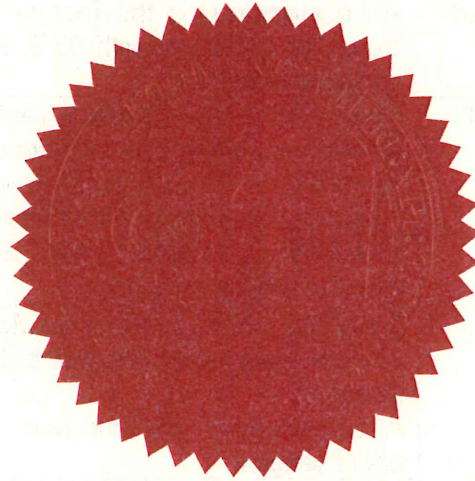

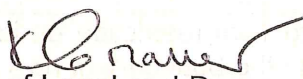  
Head of Legal and Democratic Services

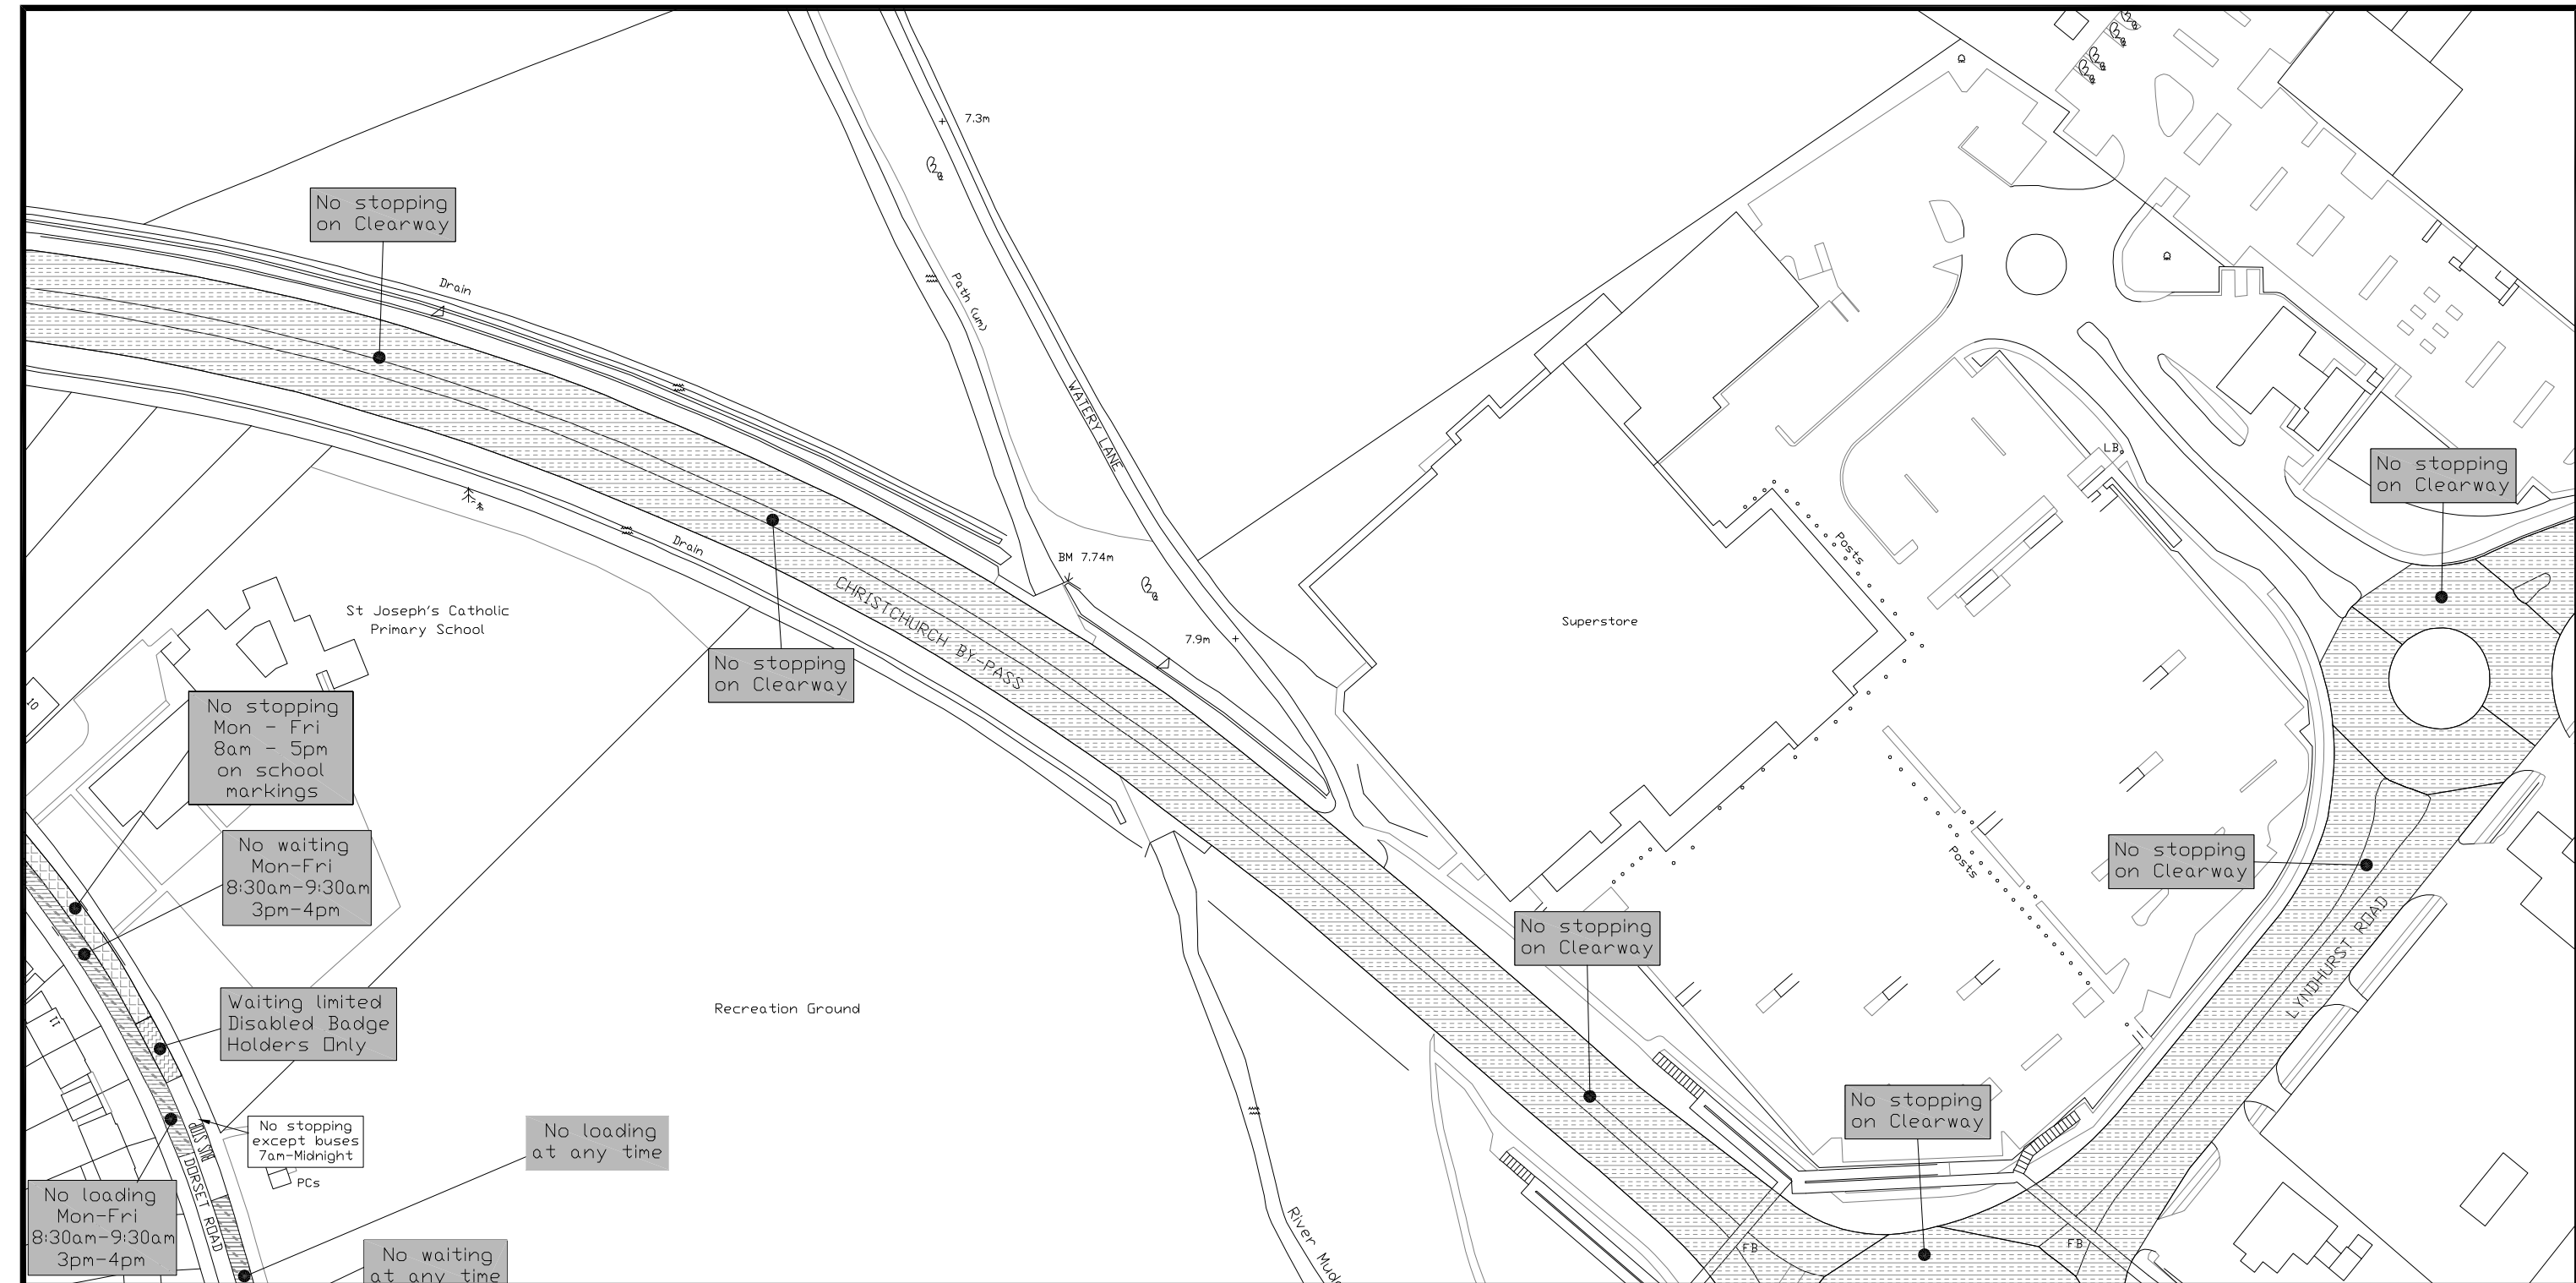

Sheet Revision Number  
**4**


Sheet Active From Date  
**30.11.2013**

Scale  
**1:1250**

Cad Ref  
H:\LTS\CAD\Drawings\CadC\workspace\Prints - 20080701\SZ1893-REV0-20080701.dwg

THE BOROUGH OF CHRISTCHURCH  
(VARIOUS ROADS AND PARKING PLACES)  
(CONSOLIDATION OF ORDERS MADE FOR  
WAITING AND ON STREET PARKING PLACES)  
(AMENDMENT NO 2) (ORDER 2013)

Area Code  
**SZ1893NWN**

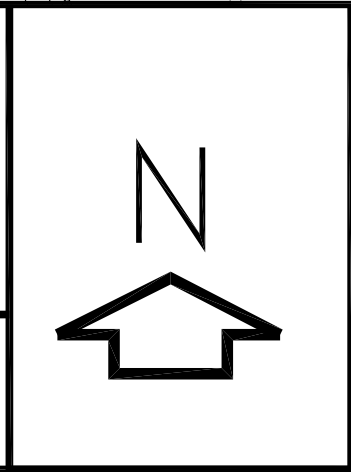


Page 236

Christchurch Borough Council,  
Civic Offices, Bridge Street,  
Christchurch, Dorset BH23 1AZ

Head of Environmental Services  
Lindsay Cass



© Crown Copyright and Datatbase Right 2013 Ordnance Survey  
No.100024379. Unauthorized reproduction infringes Crown Copyright and may  
lead to prosecution or civil proceedings.

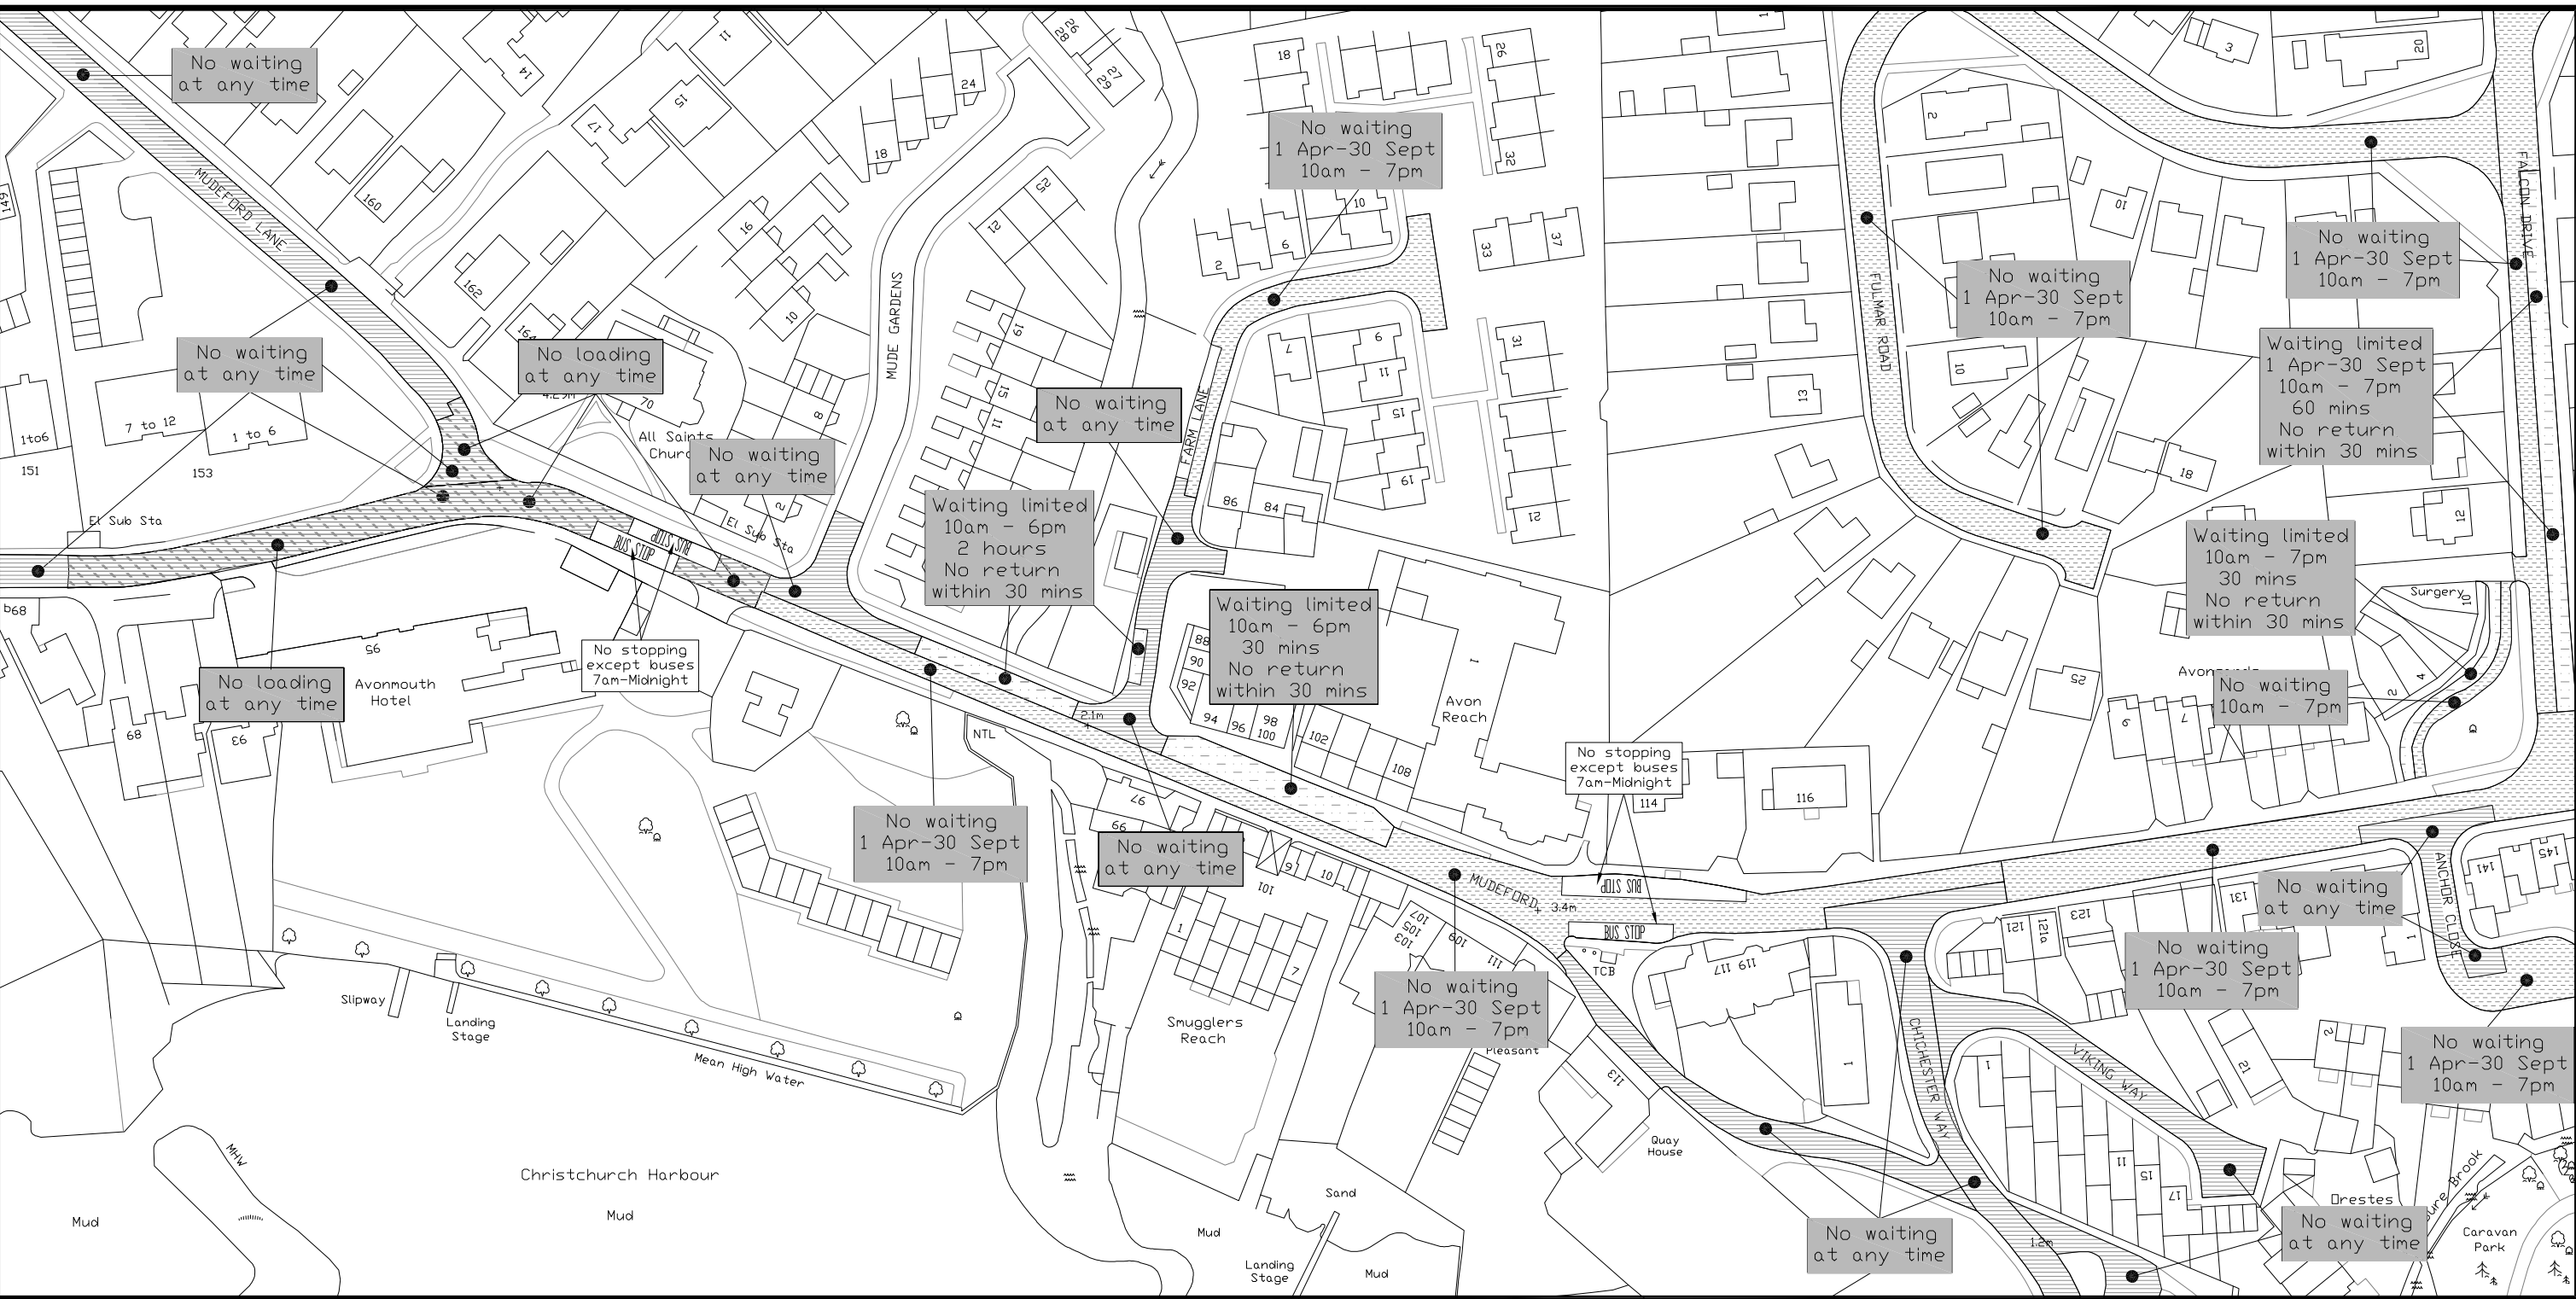

Sheet Revision Number

**5**

Sheet Active From Date

**30.11.2013**


Scale

**1:1250**

THE BOROUGH OF CHRISTCHURCH  
(VARIOUS ROADS AND PARKING PLACES)  
(CONSOLIDATION OF ORDERS MADE FOR  
WAITING AND ON STREET PARKING PLACES)  
(AMENDMENT NO 2) ORDER 2013

Area Code

**SZ1892SWS**

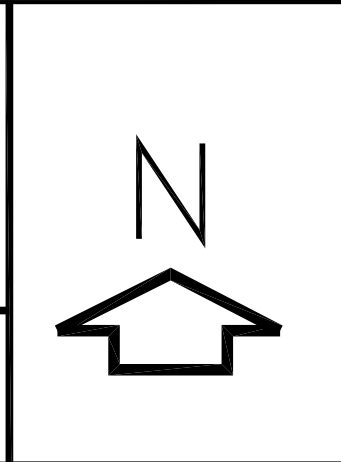

Christchurch Borough Council,  
Civic Offices, Bridge Street,  
Christchurch, Dorset BH23 1AZ

Head of Environmental Services  
Lindsay Cass




Cad Ref

H:\COM\HighwaysAgency\_DCC\CONSOLIDATED\_ORDER\2013\Prints\SZ1892-REV4-2013 Variation 2.dwg

Page 233

© Crown Copyright and Datatbase Right 2013 Ordnance Survey  
No.100024379. Unauthorized reproduction infringes Crown Copyright and may  
lead to prosecution or civil proceedings.

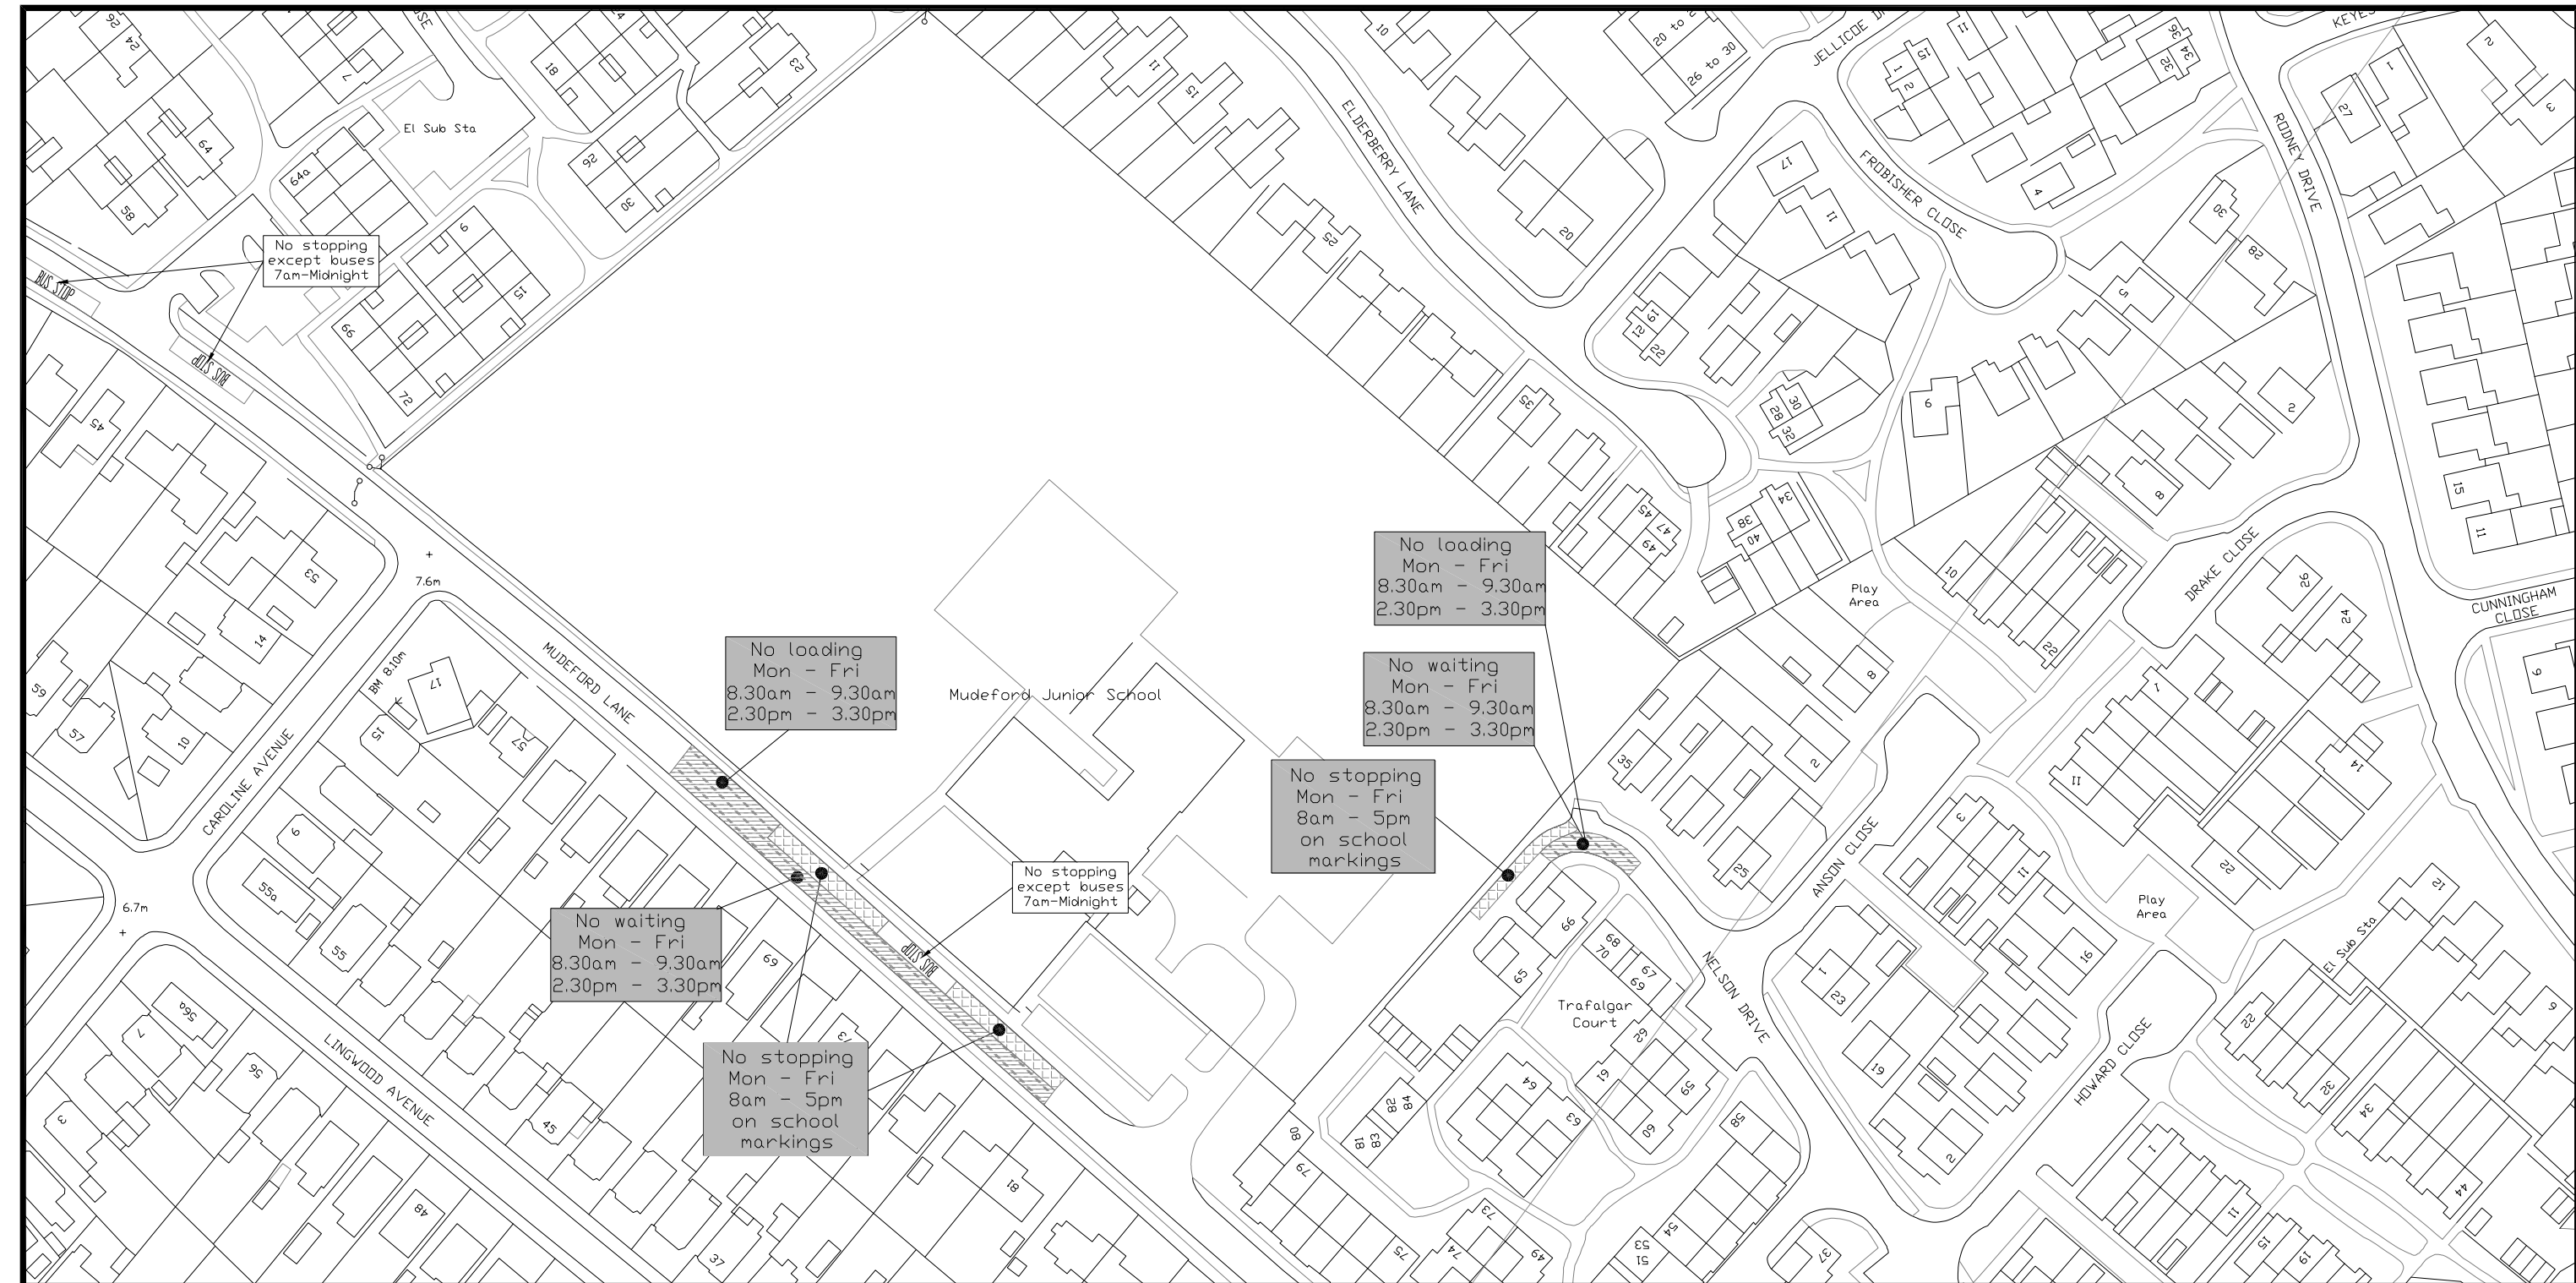


Sheet Revision Number  
**4**

Sheet Active From Date  
**30.11.13**

Scale  
**1:1250**

THE BOROUGH OF CHRISTCHURCH  
(VARIOUS ROADS AND PARKING PLACES)  
(CONSOLIDATION OF ORDERS MADE FOR  
WAITING AND ON STREET PARKING PLACES)  
(VARIATION NO 2) ORDER 2013

Area Code  
**SZ1792NES**

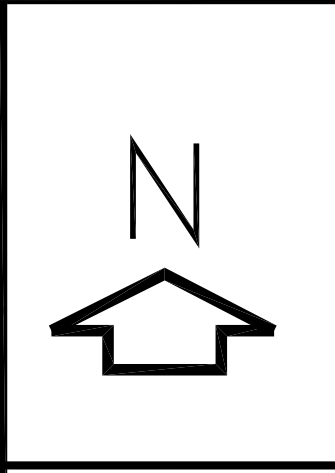

Christchurch Borough Council,  
Civic Offices, Bridge Street,  
Christchurch, Dorset BH23 1AZ


Head of Environmental Services  
Lindsay Cass



Cad Ref  
H:\COM\HighwaysAgency\_DCC\CONSOLIDATED\_ORDER\2013\Prints\SZ1792-REV6-2013.dwg

Page 214

© Crown Copyright and Datatbase Right 2013 Ordnance Survey  
No.100024379. Unauthorized reproduction infringes Crown Copyright and may  
lead to prosecution or civil proceedings.

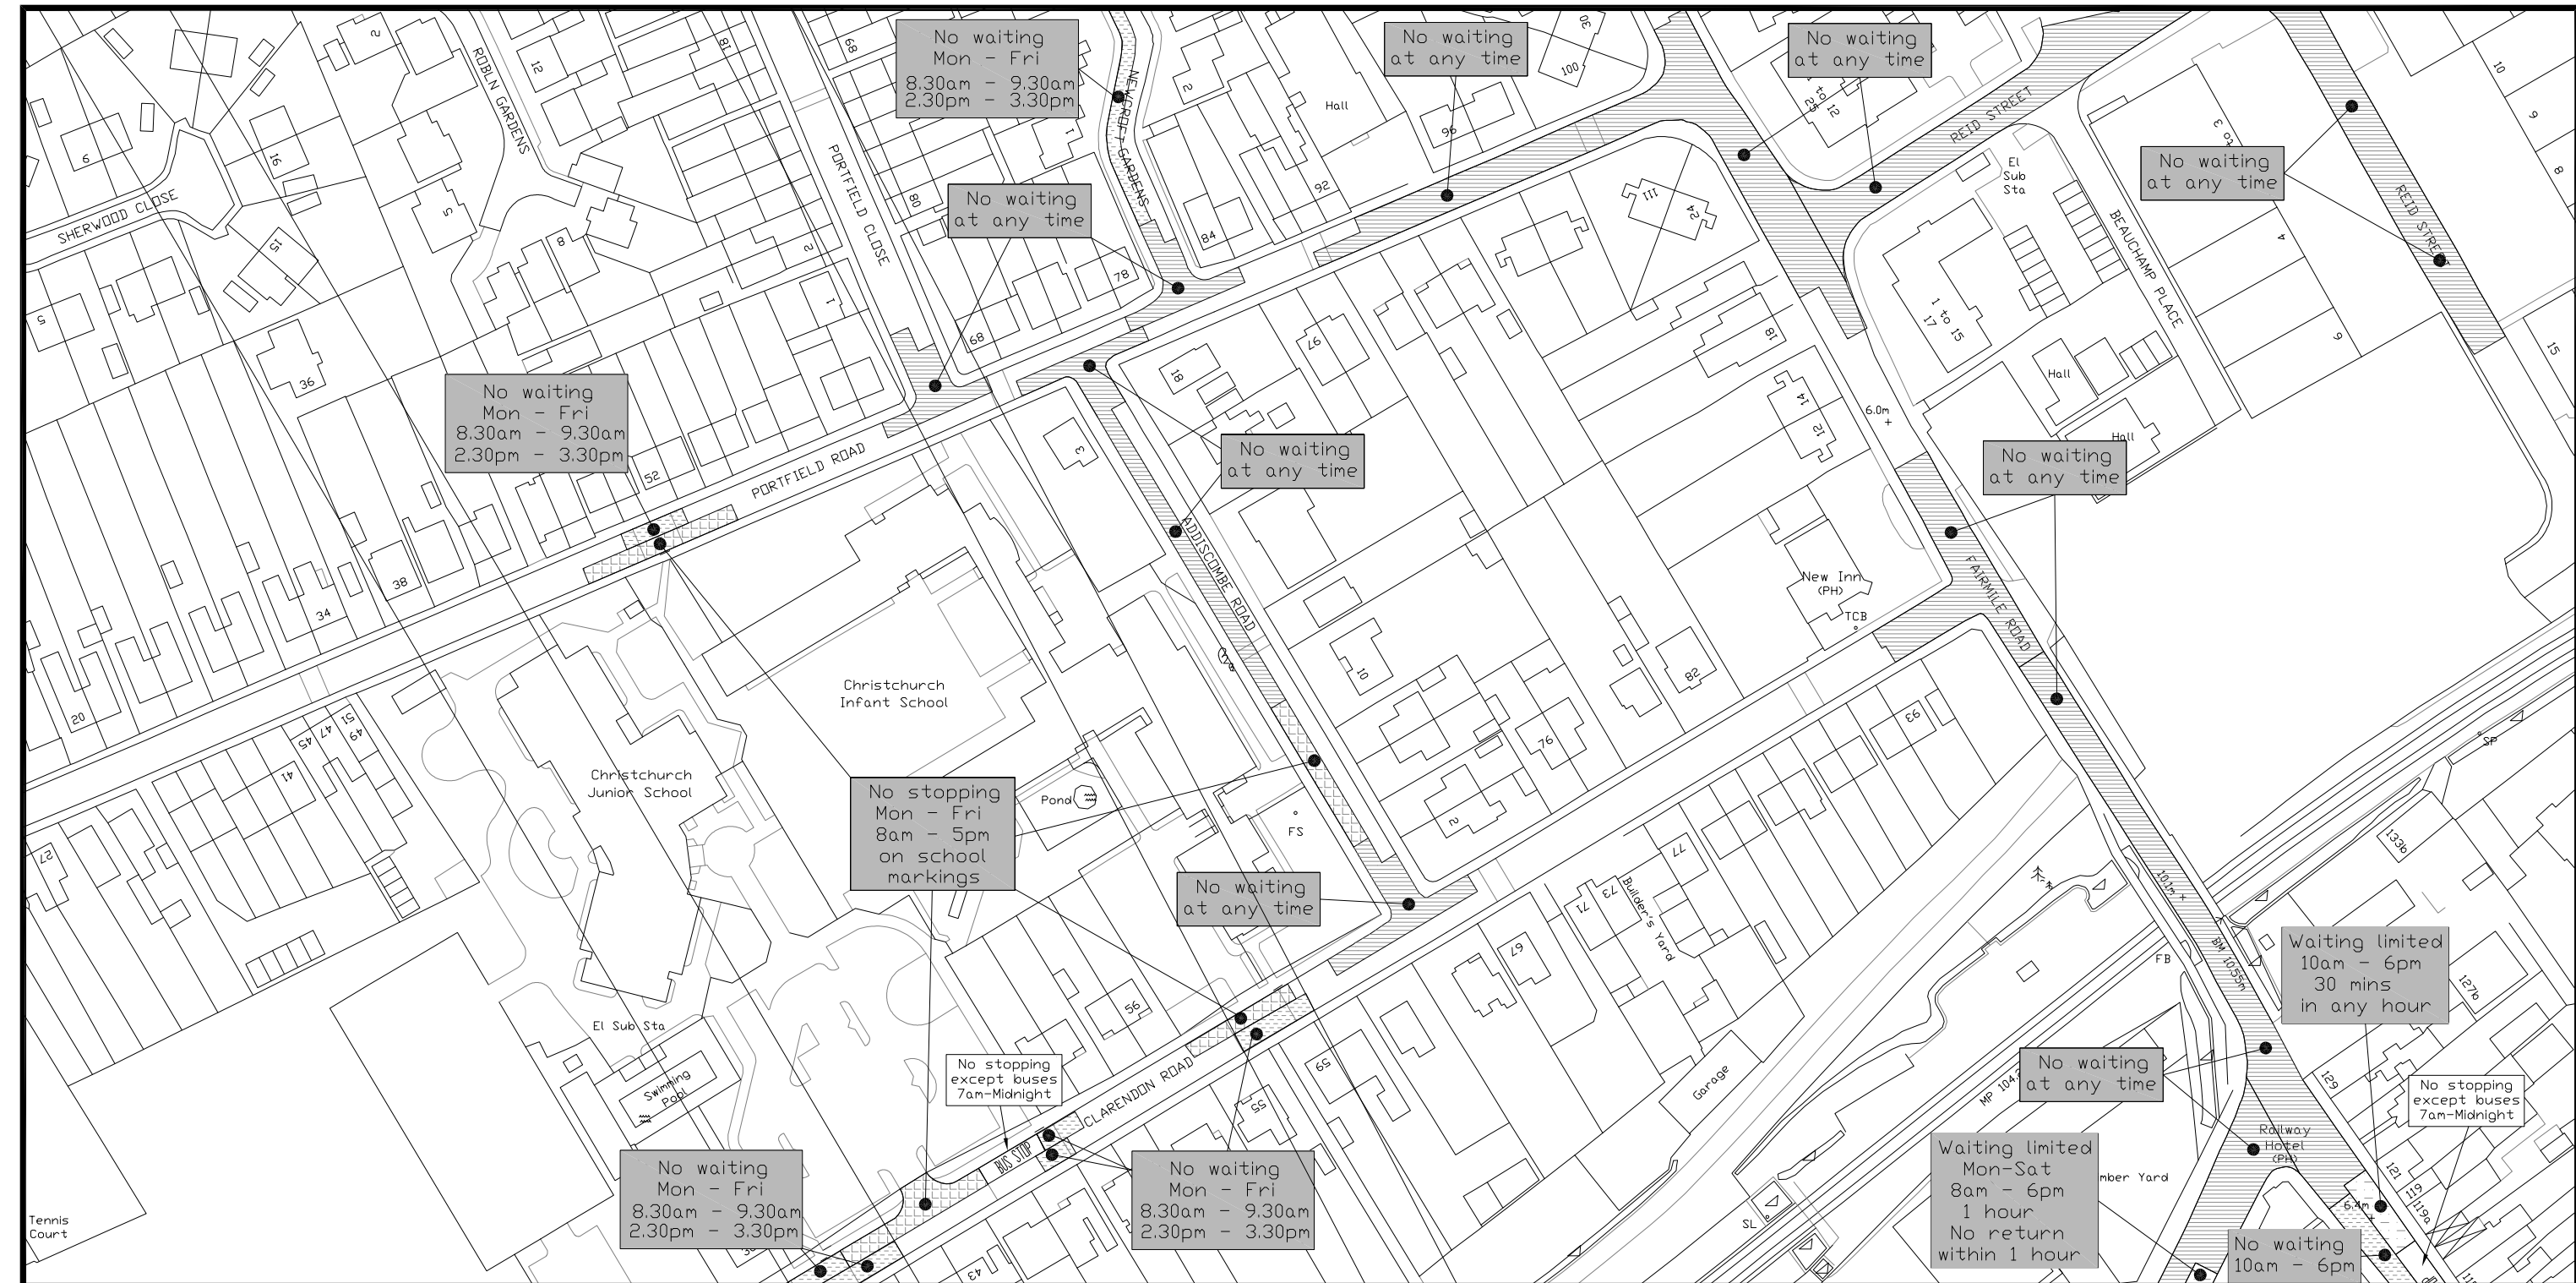

Sheet Revision Number  
**6**


Sheet Active From Date  
**30/11/2013**

Scale  
**1:1250**

Cad Ref  
H:\COM\HighwaysAgency\_DCC\CONSOLIDATED\_ORDER\2013\Prints\SZ1593-REV5-2012.dwg

THE BOROUGH OF CHRISTCHURCH  
(VARIOUS ROADS AND PARKING PLACES)  
(CONSOLIDATION OF ORDERS MADE FOR  
WAITING AND ON-STREET PARKING PLACES)  
(AMENDMENT NO 2) ORDER 2013

Area Code  
**SZ1593SWN**

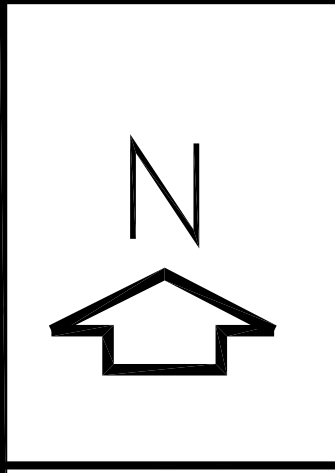

Page 180


Christchurch Borough Council,  
Civic Offices, Bridge Street,  
Christchurch, Dorset BH23 1AZ

Head of Environmental Services  
Lindsay Cass



© Crown Copyright and Datbase Right 2013 Ordnance Survey  
No.100024379. Unauthorized reproduction infringes Crown Copyright and may  
lead to prosecution or civil proceedings.



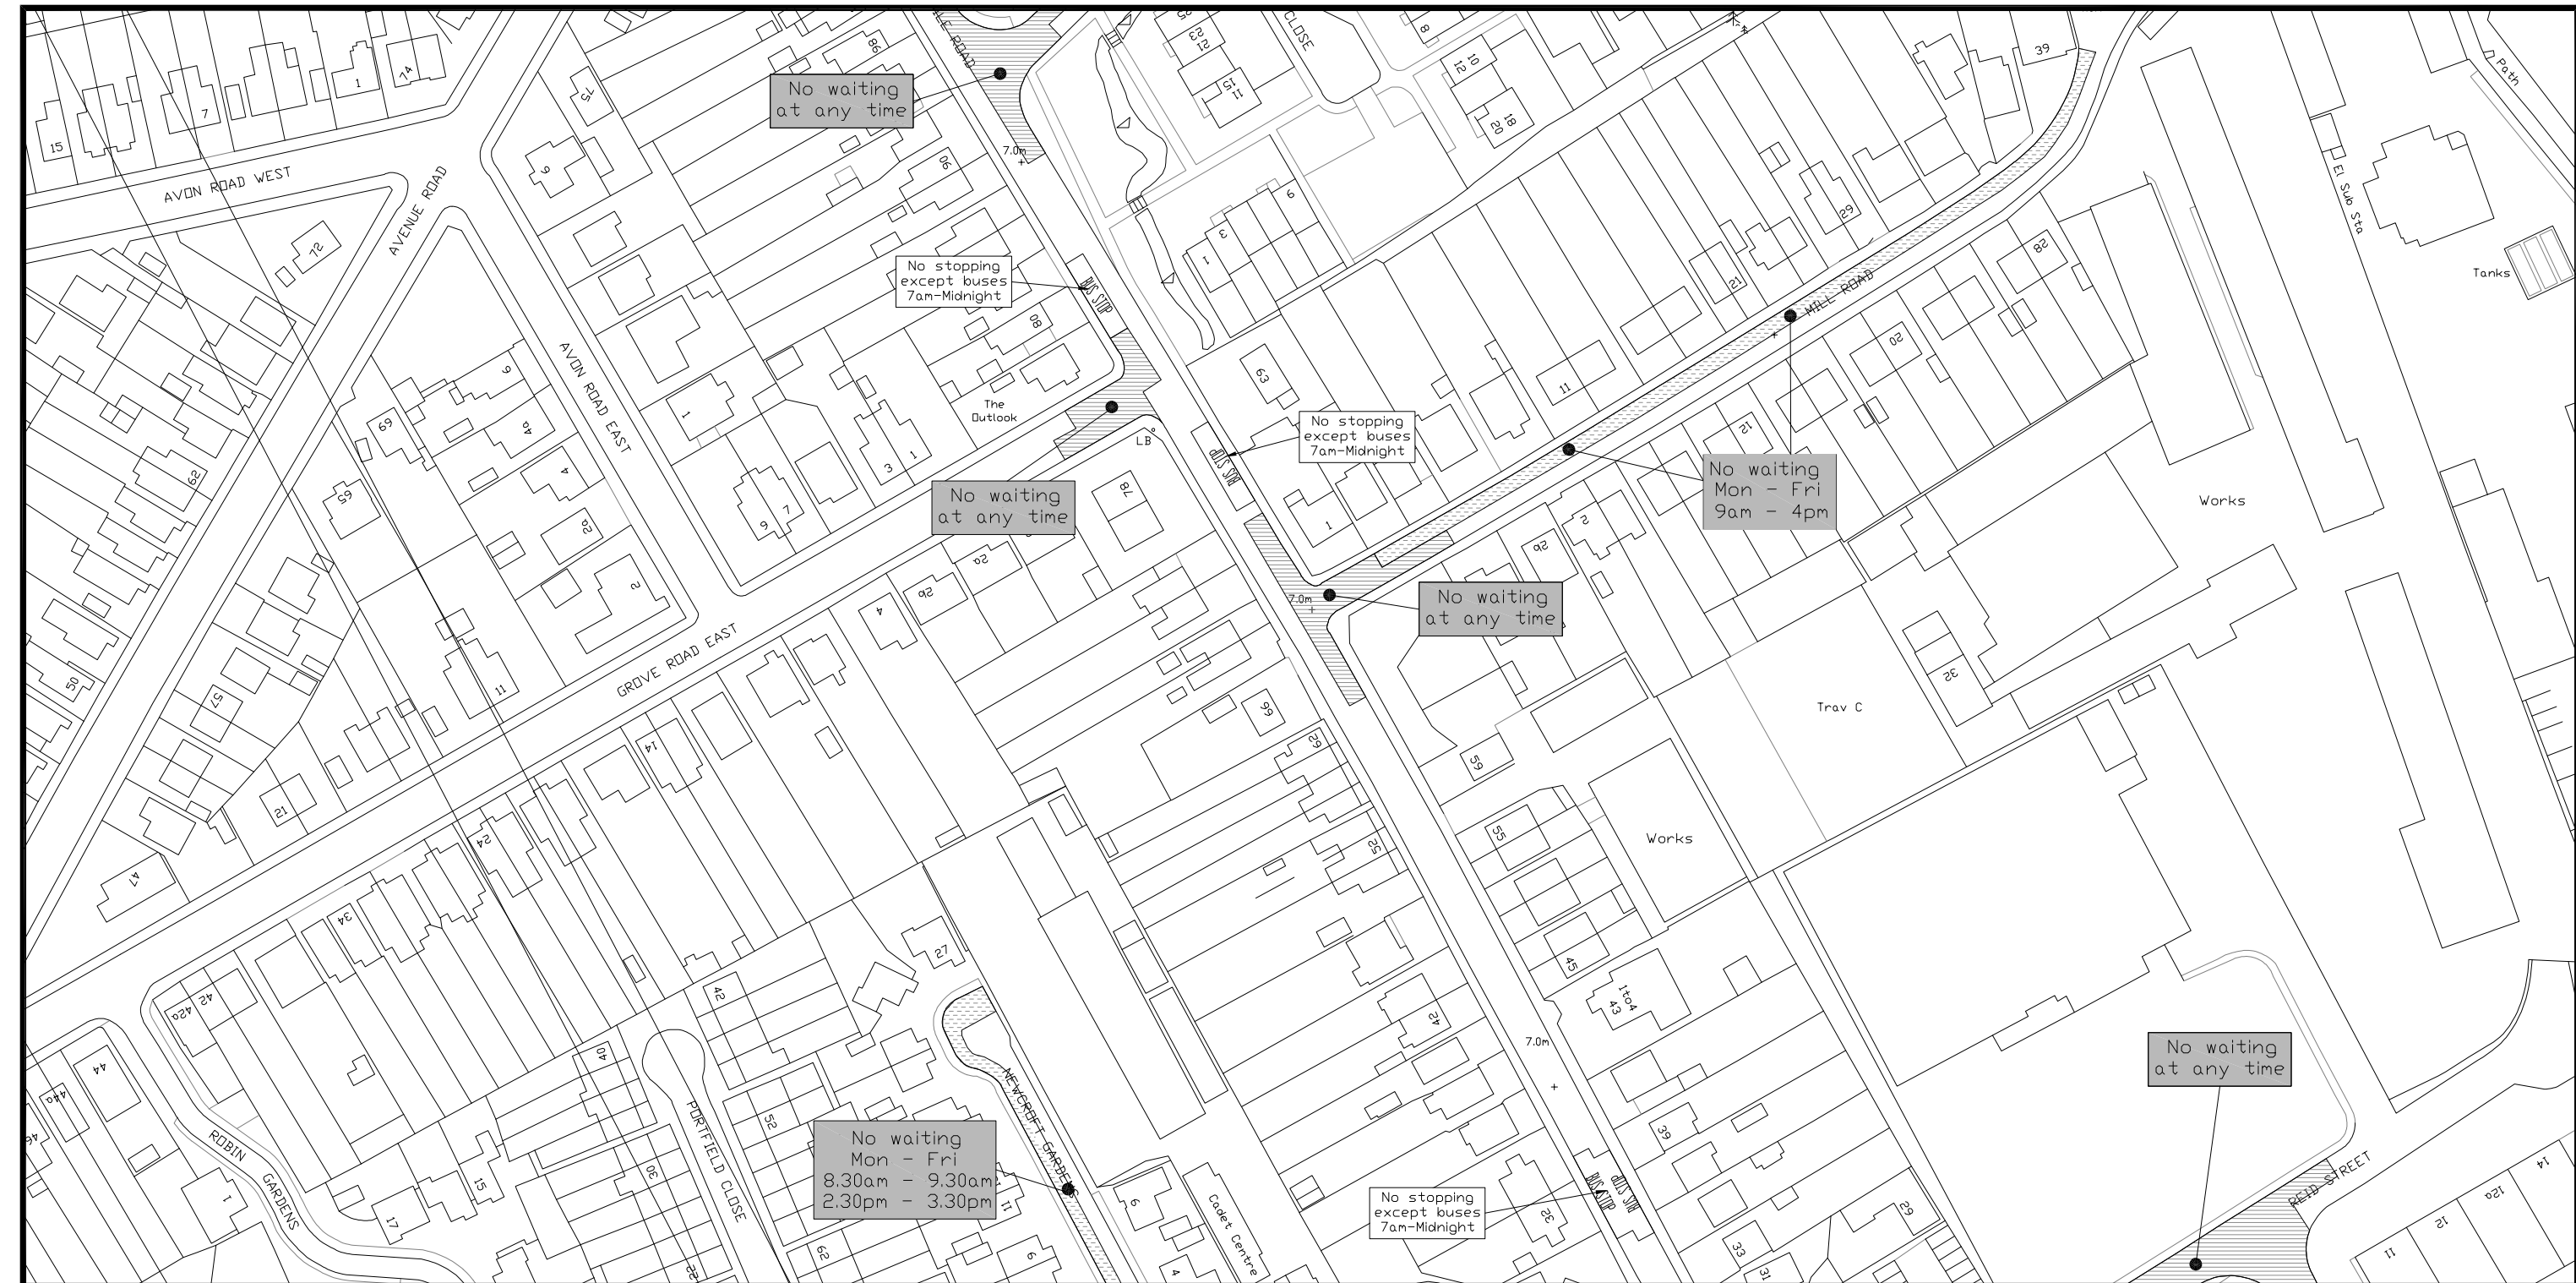

Sheet Revision Number  
**4**


Sheet Active From Date  
**30/11/2013**

Scale  
**1:1250**

Cad Ref  
H:\COM\HighwaysAgency\_DCC\CONSOLIDATED\_ORDER\2013\Prints\SZ1593-REV5-2012.dwg

THE BOROUGH OF CHRISTCHURCH  
(VARIOUS ROADS AND PARKING PLACES)  
(CONSOLIDATION OF ORDERS MADE FOR  
WAITING AND ON-STREET PARKING PLACES)  
(AMENDMENT NO 2) ORDER 2013

Area Code  
**SZ1593NWS**

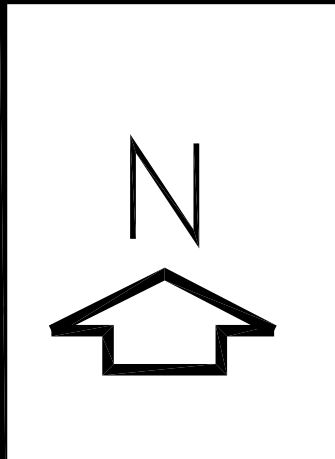


Page 179

Christchurch Borough Council,  
Civic Offices, Bridge Street,  
Christchurch, Dorset BH23 1AZ

Head of Environmental Services  
Lindsay Cass



© Crown Copyright and Database Right 2013 Ordnance Survey  
No.100024379. Unauthorized reproduction infringes Crown Copyright and may  
lead to prosecution or civil proceedings.

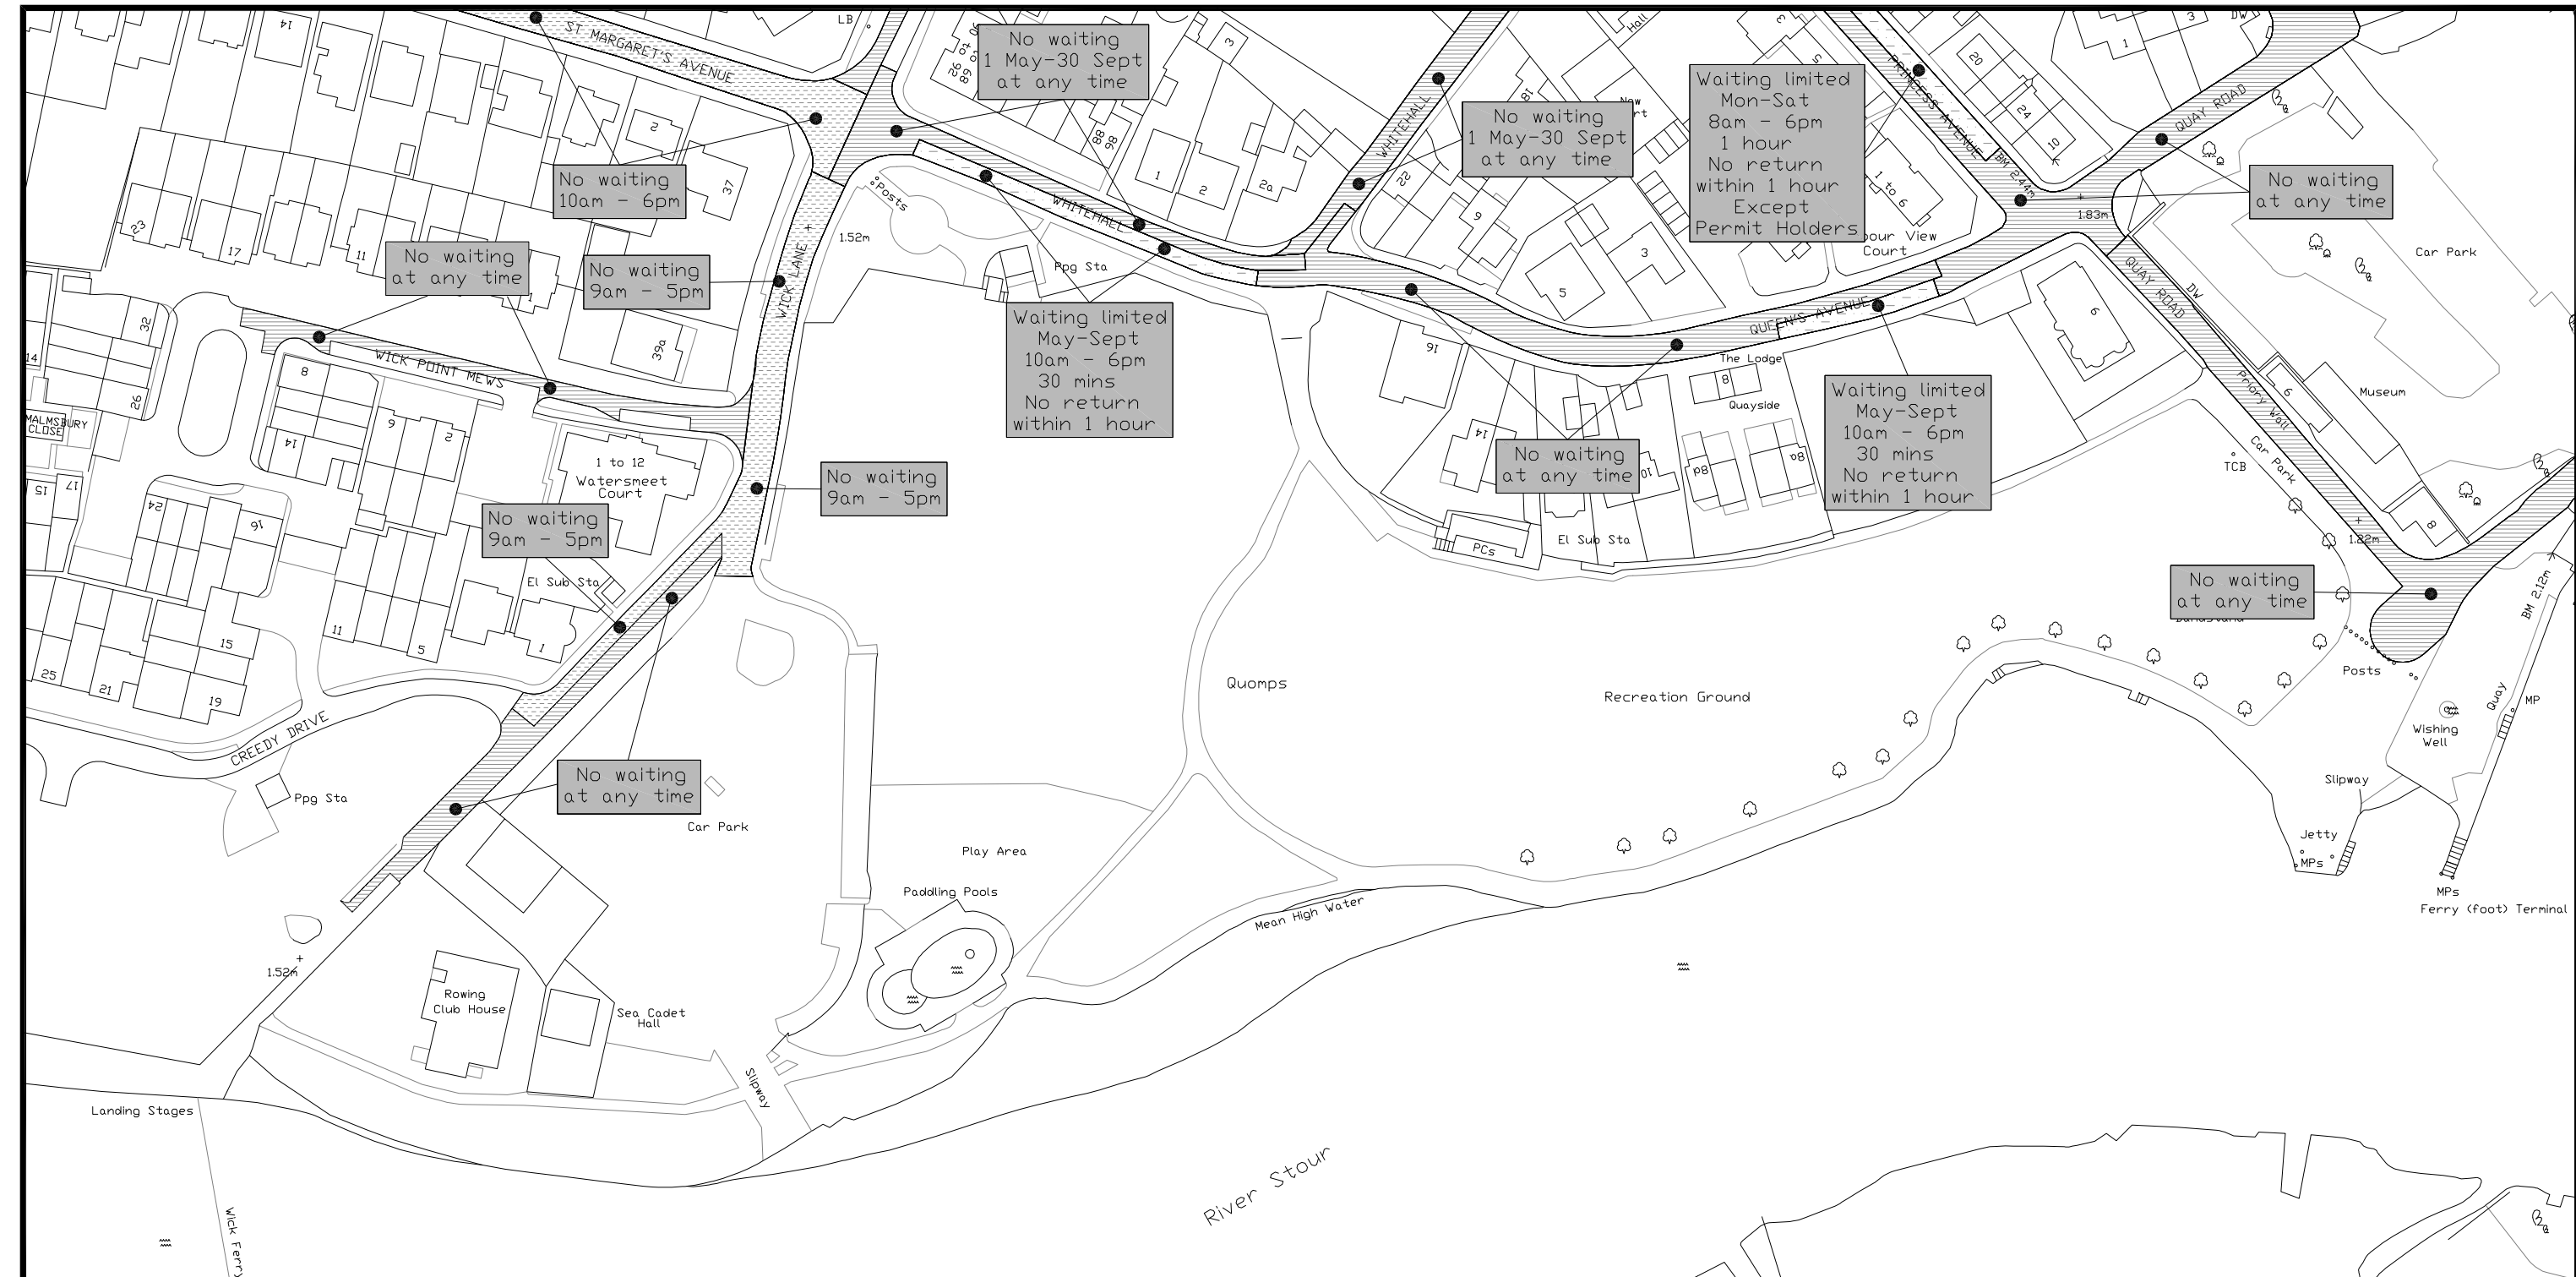

Sheet Revision Number  
**2**


Sheet Active From Date  
**30/11/2013**

Scale  
**1:1250**

Cad Ref  
H:\COM\HighwaysAgency\_DCC\CONSOLIDATED\_ORDER\2013\Prints\SZ1592-REV7-2013 variation 2013.dwg

THE BOROUGH OF CHRISTCHURCH  
(VARIOUS ROADS AND PARKING PLACES)  
(CONSOLIDATION OF ORDERS MADE FOR  
WAITING AND ON-STREET PARKING PLACES)  
(AMENDMENT NO 2) ORDER 2013

Area Code  
**SZ1592SEN**

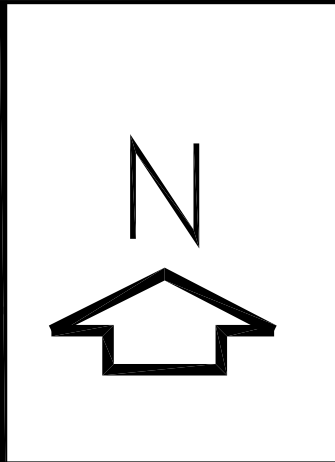


Page 177

Christchurch Borough Council,  
Civic Offices, Bridge Street,  
Christchurch, Dorset BH23 1AZ

Head of Environmental Services  
Lindsay Cass



© Crown Copyright and Datatbase Right 2013 Ordnance Survey  
No.100024379. Unauthorized reproduction infringes Crown Copyright and may  
lead to prosecution or civil proceedings.

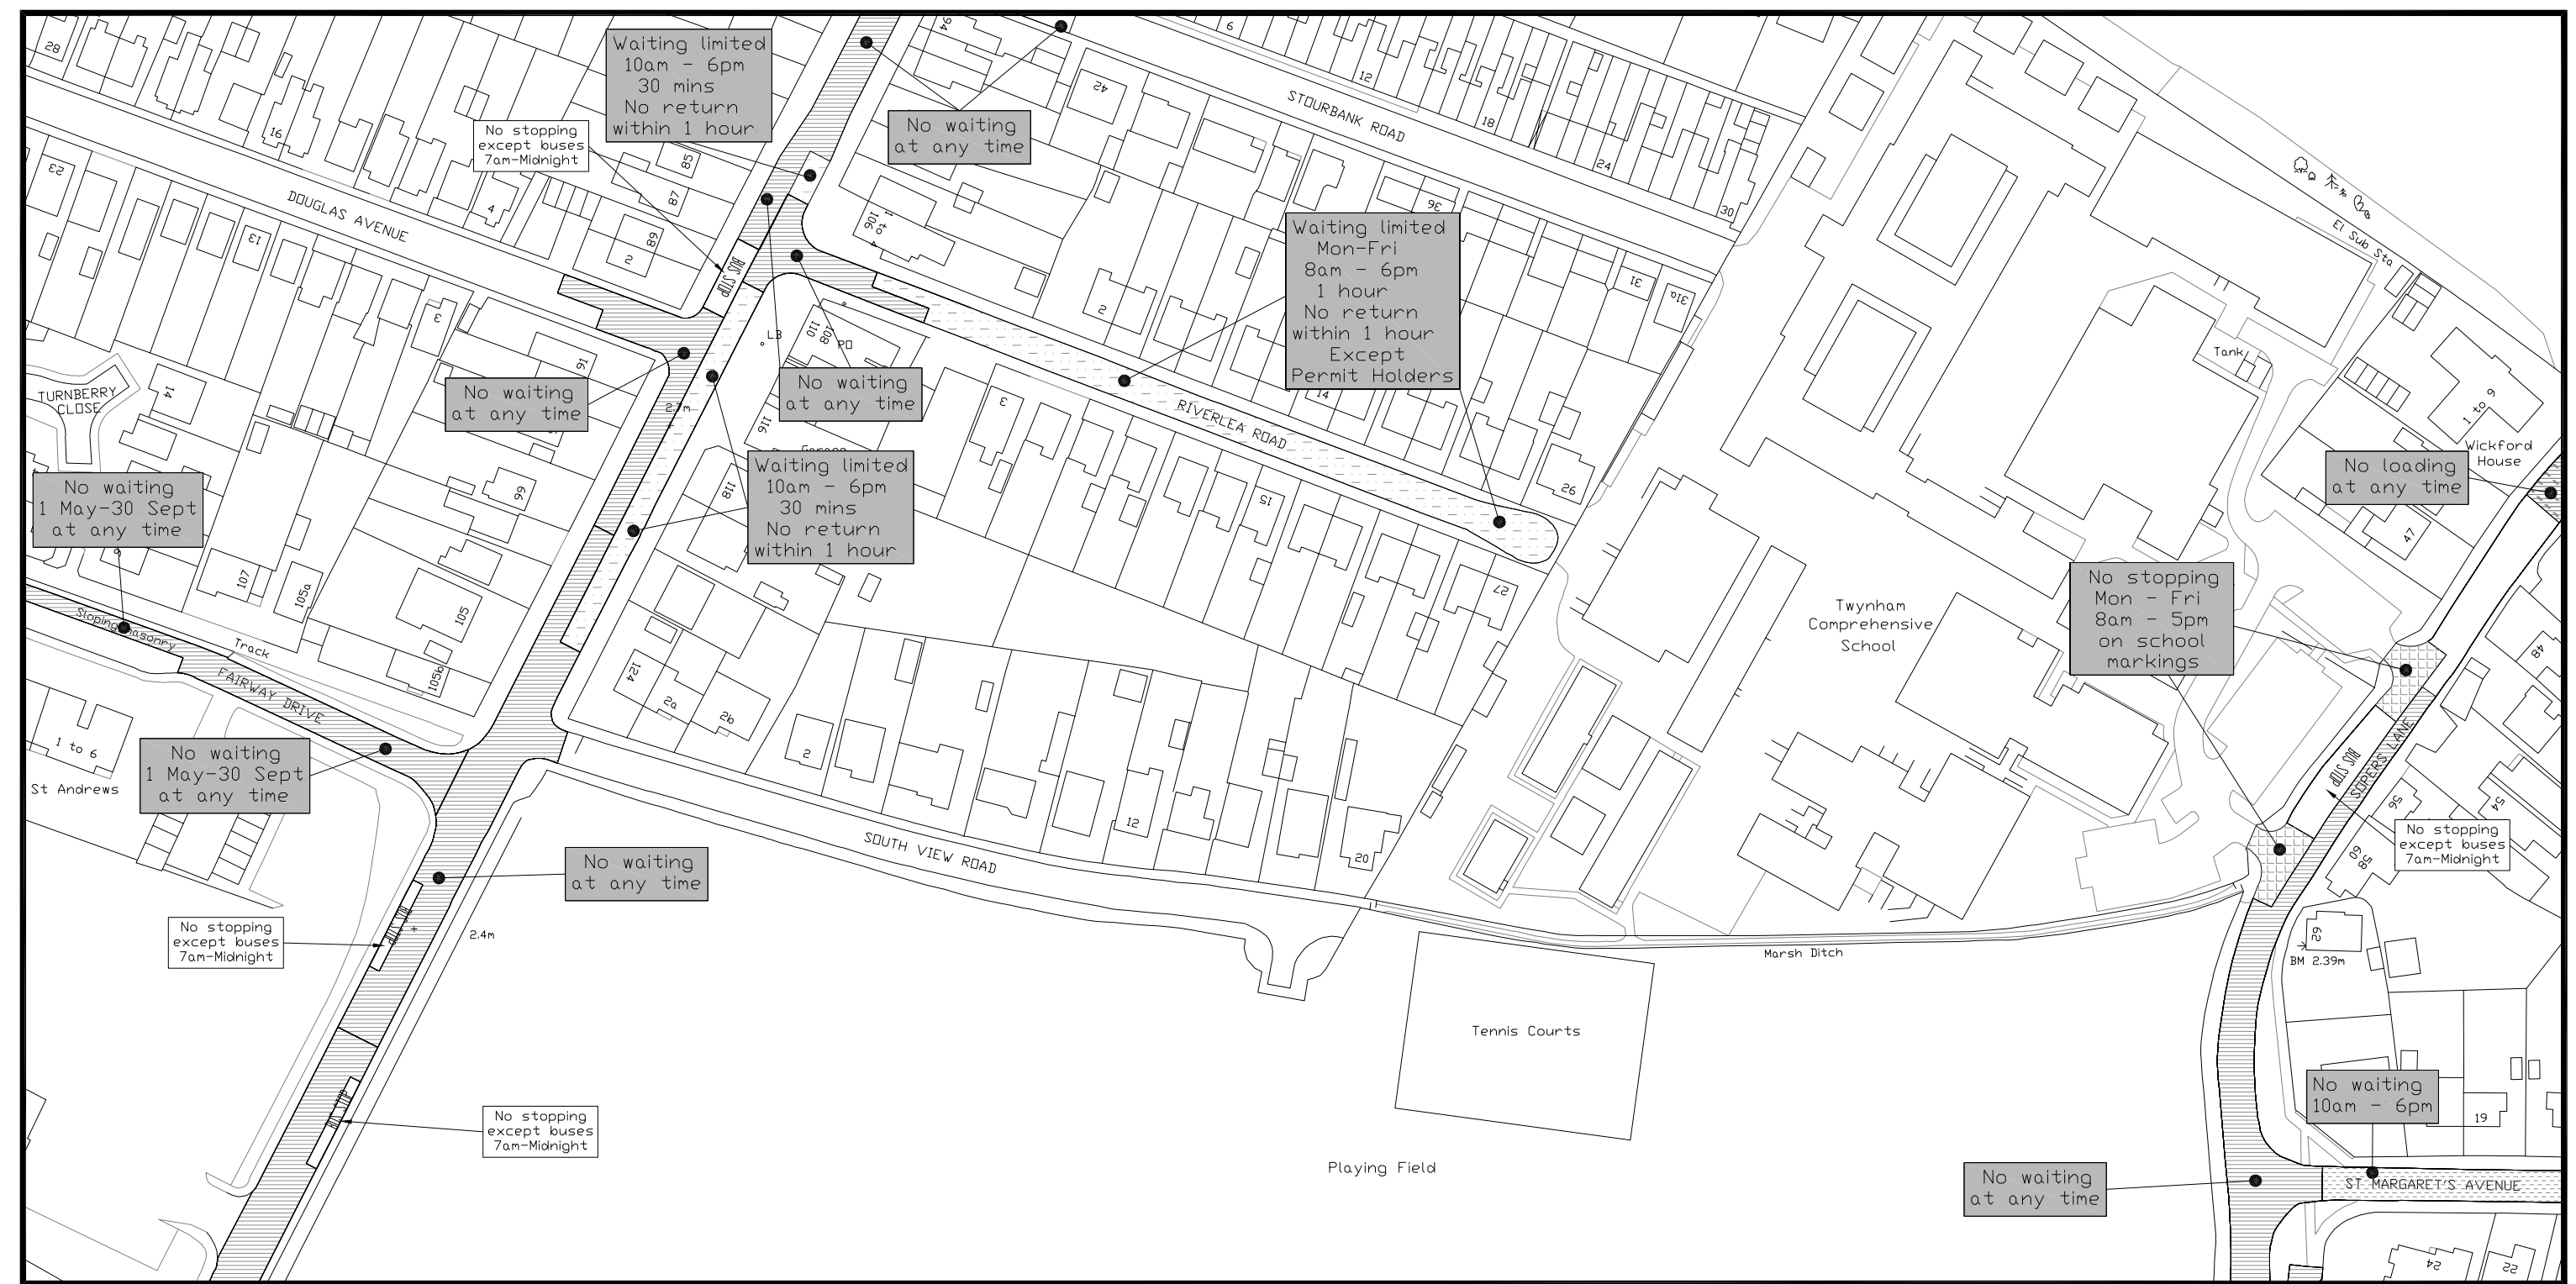

Sheet Revision Number  
**4**


Sheet Active From Date  
**30/11/2013**

Scale  
**1:1250**

Cad Ref  
H:\COM\HighwaysAgency\_DCC\CONSOLIDATED\_ORDER\2013\Prints\SZ1592-REV7-2013 variation 2013.dwg

THE BOROUGH OF CHRISTCHURCH  
(VARIOUS ROADS AND PARKING PLACES)  
(CONSOLIDATION OF ORDERS MADE FOR  
WAITING AND ON-STREET PARKING PLACES)  
(AMENDMENT NO 2) ORDER 2013

Area Code  
**SZ1592NWS**

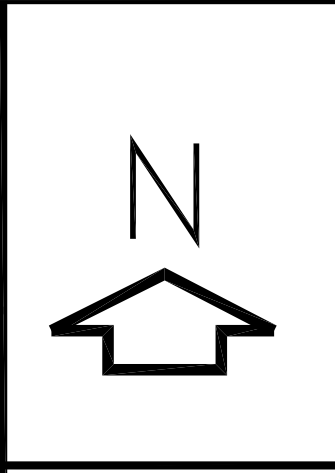


Page 173

Christchurch Borough Council,  
Civic Offices, Bridge Street,  
Christchurch, Dorset BH23 1AZ

Head of Environmental Services  
Lindsay Cass



© Crown Copyright and Datatbase Right 2013 Ordnance Survey  
No.100024379. Unauthorized reproduction infringes Crown Copyright and may  
lead to prosecution or civil proceedings.

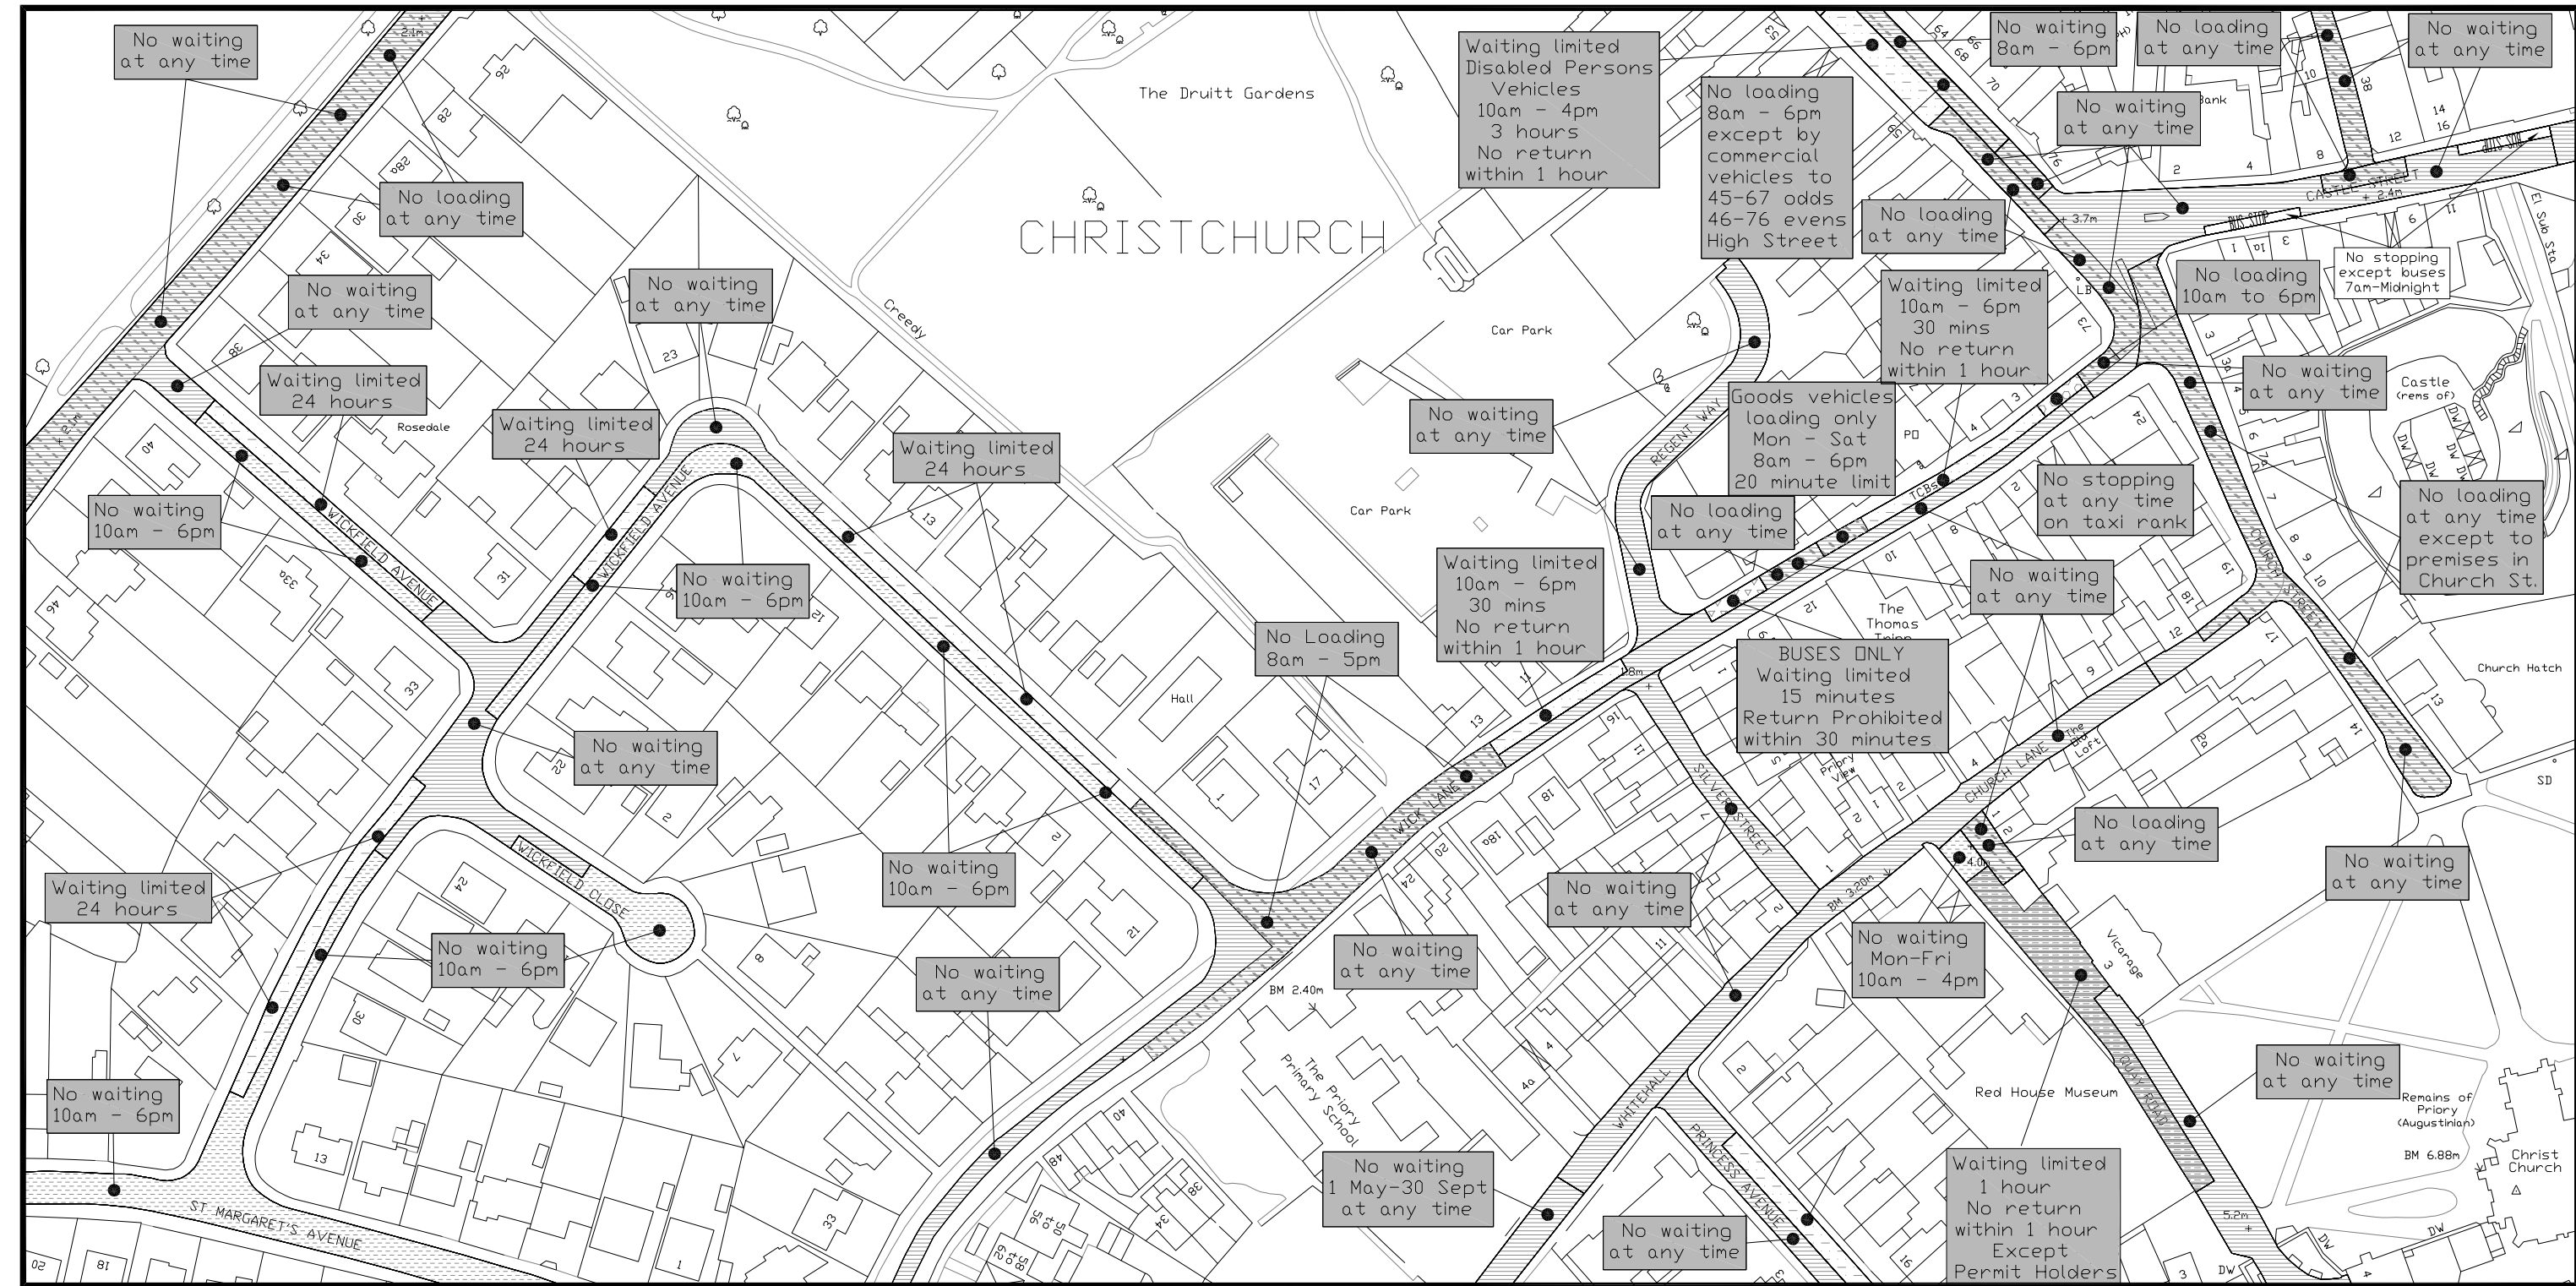

Sheet Revision Number  
**8**


Sheet Active From Date  
**30/11/2013**

Scale  
**1:1250**

Cad Ref  
H:\COM\HighwaysAgency\_DCC\CONSOLIDATED\_ORDER\2013\Prints\SZ1592-REV7-2013 variation 2013.dwg

THE BOROUGH OF CHRISTCHURCH  
(VARIOUS ROADS AND PARKING PLACES)  
(CONSOLIDATION OF ORDERS MADE FOR  
WAITING AND ON-STREET PARKING PLACES)  
(VARIATION NO 2) ORDER 2013

Area Code  
**SZ1592NES**

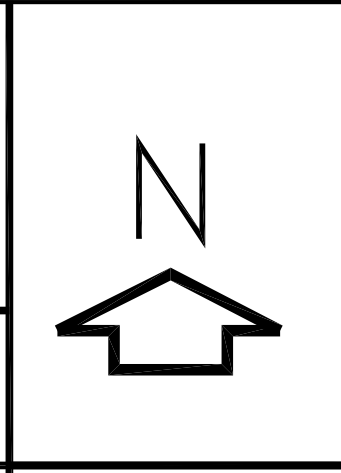


Page 175

Christchurch Borough Council,  
Civic Offices, Bridge Street,  
Christchurch, Dorset BH23 1AZ

Head of Environmental Services  
Lindsay Cass



© Crown Copyright and Datatbase Right 2013 Ordnance Survey  
No.100024379. Unauthorized reproduction infringes Crown Copyright and may  
lead to prosecution or civil proceedings.

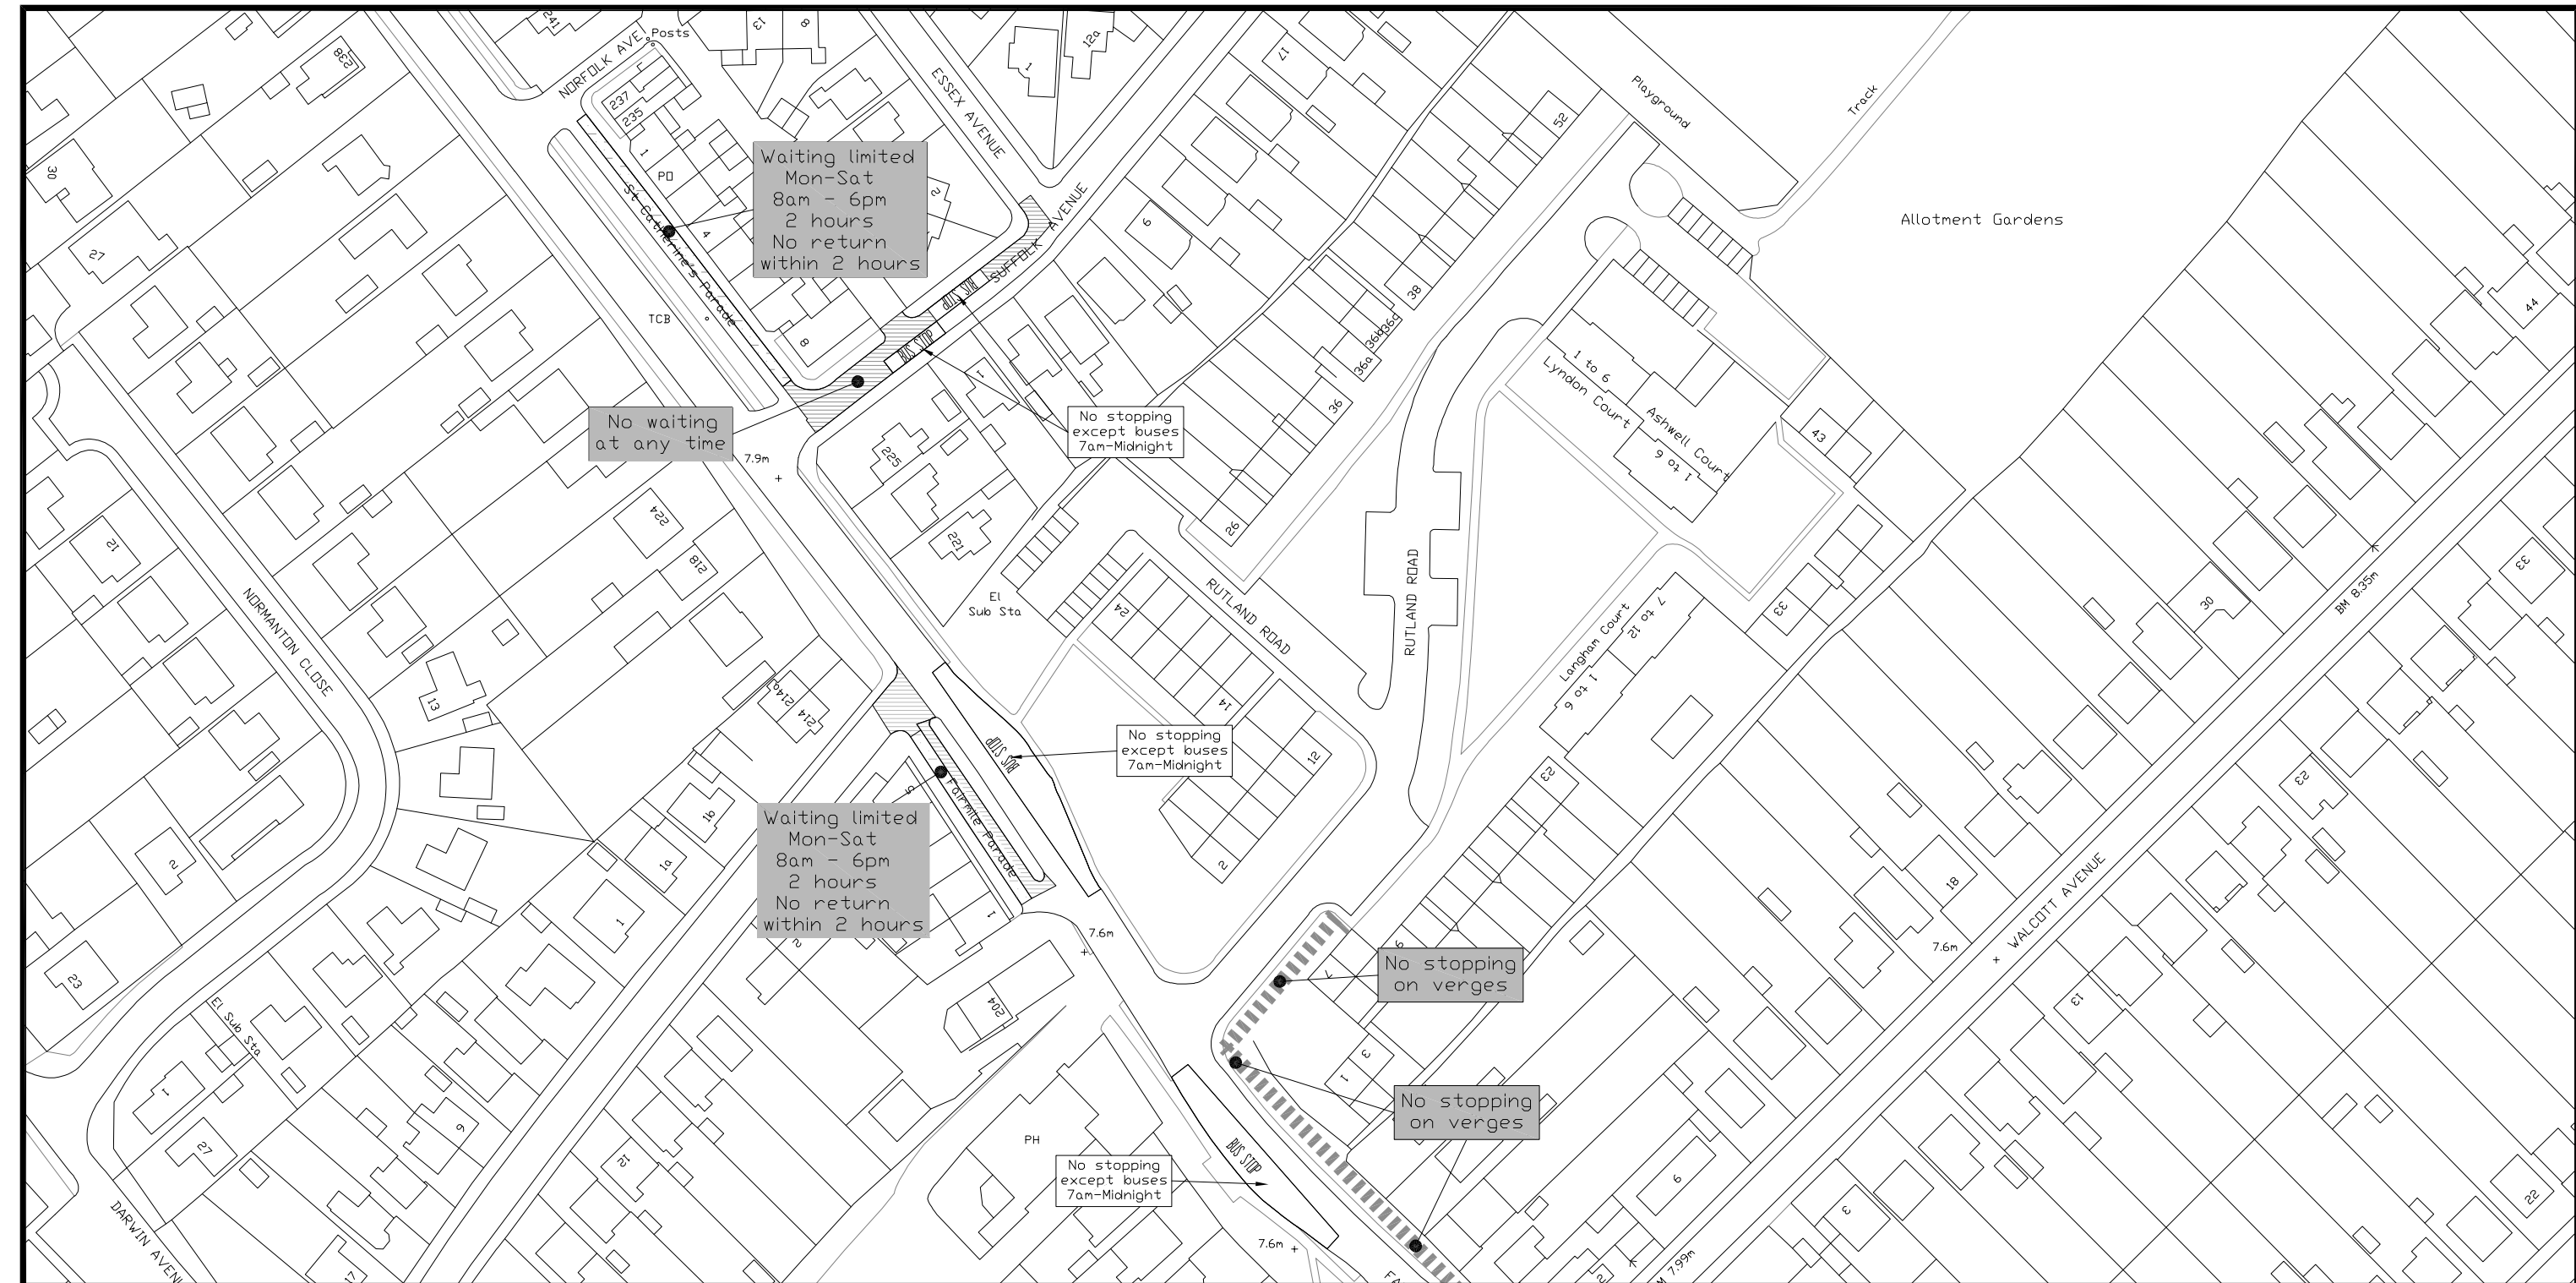

Sheet Revision Number  
**2**


Sheet Active From Date  
**30/11/2013**

Scale  
**1:1250**

Cad Ref  
H:\COM\HighwaysAgency\_DCC\CONSOLIDATED\_ORDER\2013\Prints\SZ1494-REV2-2013 Variation 2.dwg

THE BOROUGH OF CHRISTCHURCH  
(VARIOUS ROADS AND PARKING PLACES)  
(CONSOLIDATION OF ORDERS MADE FOR  
WAITING AND ON-STREET PARKING PLACES)  
(AMENDMENT NO 2) ORDER 2013

Area Code  
**SZ1494SEN**

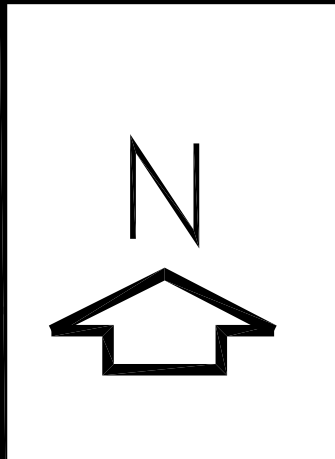

Page 168

Christchurch Borough Council,  
Civic Offices, Bridge Street,  
Christchurch, Dorset BH23 1AZ

Head of Environmental Services  
Lindsay Cass



© Crown Copyright and Datatbase Right 2013 Ordnance Survey  
No.100024379. Unauthorized reproduction infringes Crown Copyright and may  
lead to prosecution or civil proceedings.



Sheet Revision Number  
**2**


Sheet Active From Date  
**30/11/2013**

Scale  
**1:1250**

Cad Ref  
H:\COM\HighwaysAgency\_DCC\CONSOLIDATED\_ORDER\2013\Prints\SZ1494-REV2-2013 Variation 2.dwg

THE BOROUGH OF CHRISTCHURCH  
(VARIOUS ROADS AND PARKING PLACES)  
(CONSOLIDATION OF ORDERS MADE FOR  
WAITING AND ON-STREET PARKING PLACES)  
(AMENDMENT NO 2) ORDER 2013

Area Code  
**SZ1494NES**

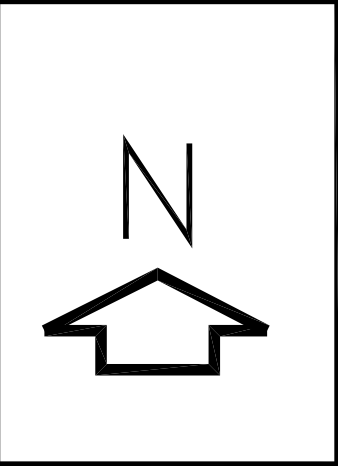

Christchurch Borough Council,  
Civic Offices, Bridge Street,  
Christchurch, Dorset BH23 1AZ

Head of Environmental Services  
Lindsay Cass

