

**THE COUNTY COUNCIL OF DURHAM
(B6282 WOODHOUSE LANE, BISHOP AUCKLAND)
(TEMPORARY PROHIBITION OF WAITING AT ANY TIME)
ORDER 2020**

WHEREAS the County Council of Durham (hereinafter referred to as "the Council") being the highway authority for the locality of Bishop Auckland are satisfied that all vehicular traffic should be prohibited on the under-mentioned length(s) of road by reason of new school construction works and to enhance pedestrian safety.

NOW THEREFORE the Council in exercise of their powers under Section 14(1) of the Road Traffic Regulation Act, 1984, as amended and of all other enabling powers, hereby make the following Order:

No person shall cause or permit any vehicular traffic to wait at any time on:

- a) B6282 Woodhouse Lane (northern side) from the eastern side of the entrance to Bishop Barrington School and westerly for a distance of 470 metres
- b) B6282 Woodhouse Lane (southern side) from opposite no 84 and westerly for a distance of 60 metres
- c) Side and rear of Woodhouse Lane (no 88)
- d) B6282 Woodhouse Lane (southern side) from opposite no 143 and westerly for a distance of 66 metres to the western side of the entrance to St Johns RC School
- e) B6282 Woodhouse Lane (southern side) for a distance of 26 metres equidistant across the exit from Bishop Auckland College
- f) B6282 Woodhouse Lane (southern side) for a distance of 26 metres equidistant across the entrance to Bishop Auckland College


This Order may be cited as the County Council of Durham (B6282 Woodhouse Lane, Bishop Auckland) (Temporary prohibition of waiting at any time) Order 2020 and shall come into force on 1st March 2020.

**MADE THIS 17TH DAY OF FEBRUARY 2020 BY
THE AFFIXING OF THE COMMON SEAL OF THE COUNTY COUNCIL
OF DURHAM BY ORDER:**

.....*BSmith*.....

**AUTHORISED SIGNATORY
(A PERMANENT OFFICER OF THE COUNTY COUNCIL)**



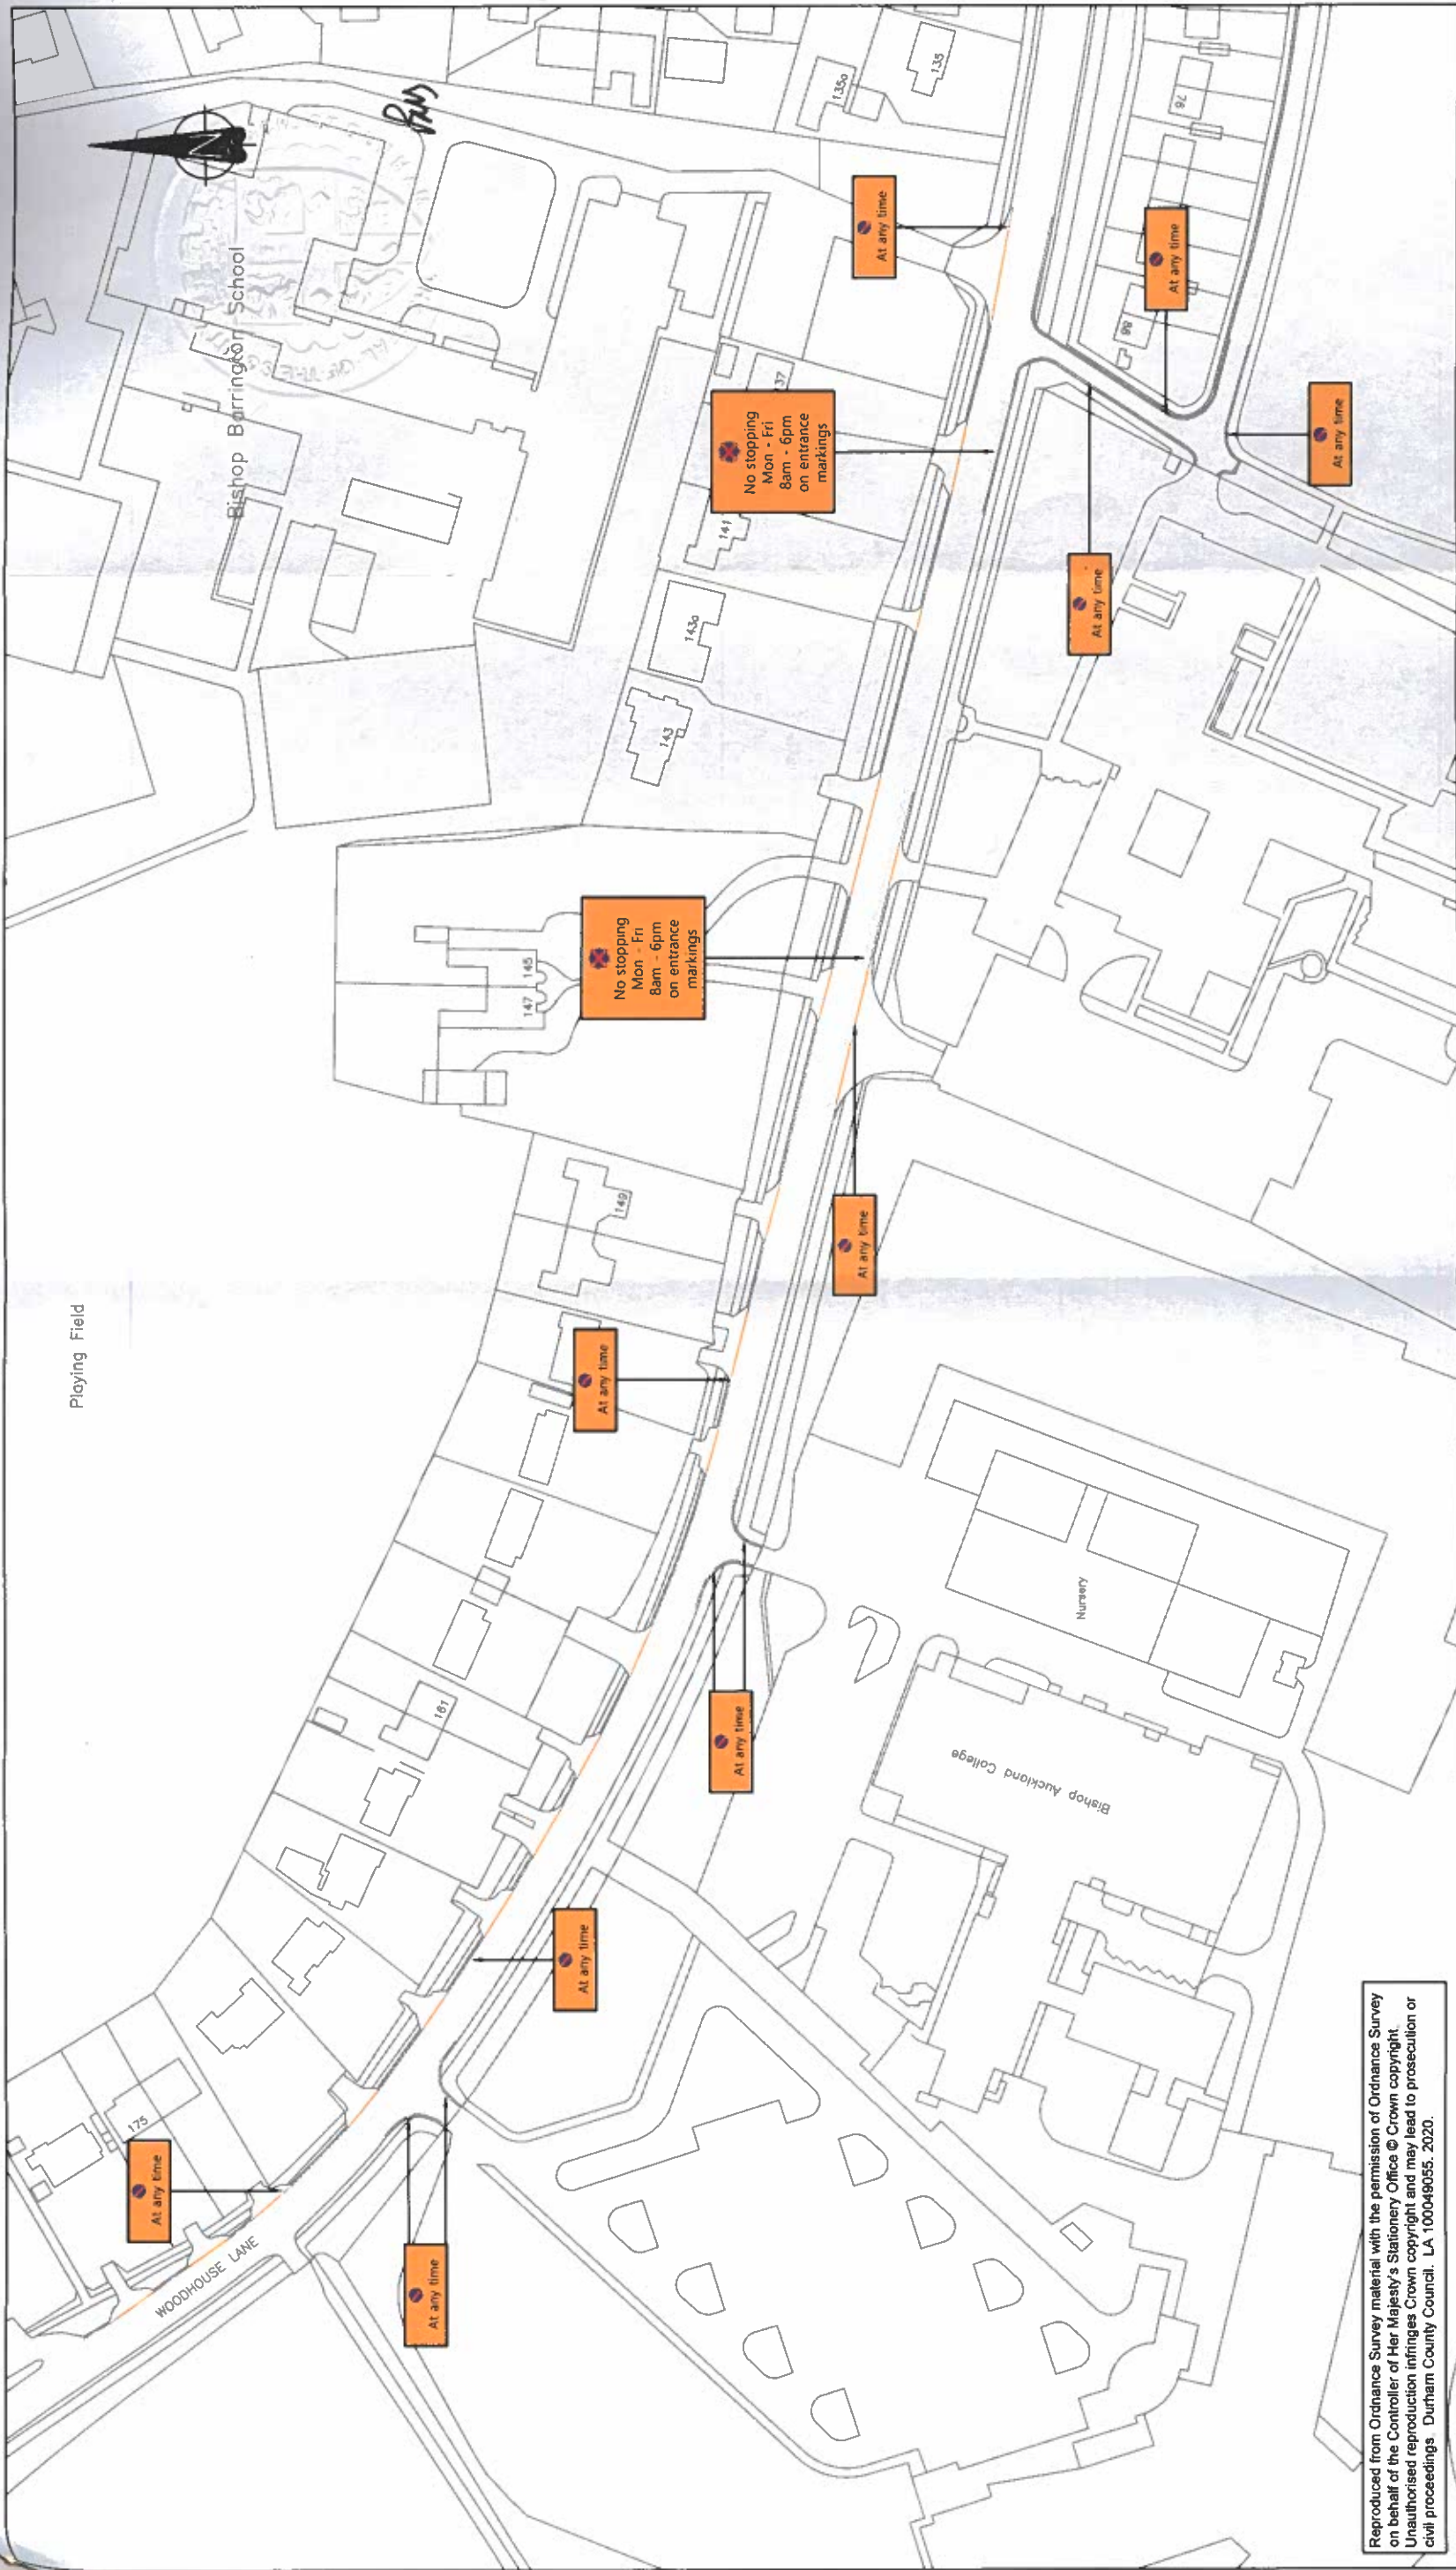

Reproduced from Ordnance Survey material with the permission of Ordnance Survey on behalf of the Controller of Her Majesty's Stationery Office © Crown copyright. Unauthorised reproduction infringes Crown copyright and may lead to prosecution or civil proceedings. Durham County Council. LA 100049055. 2020.

NOTE:

- No Waiting at any Time (Double Yellow)
- Existing School Keep Clear markings

PATH:

Rev/Andt	Drawn By		Approved By		Description Of Amendments
	Name	Date	Name	Date	
	P. Broxton	Jan 20			



Durham
County Council

STRATEGIC TRAFFIC MANAGEMENT
CORPORATE DIRECTOR OF REGENERATION & LOCAL SERVICES
COUNTY HALL, DURHAM. DB1 5UQ

Project	Woodhouse Lane, Bishop Auckland
Drawing	Temp TRO Plan
Scales	1/1250 @ A3
Project/Drawing No.	TM/40038/20/308
Rev.	