

**THE COUNTY COUNCIL OF DURHAM
(SEAHAM)
(PARKING & WAITING RESTRICTIONS) CONSOLIDATION NO. 1 ORDER 2015
(AMENDMENT NO. 2) ORDER 2016**

The County Council of Durham ("the Council") in exercise of their powers under Sections 1, 2, 4, 32 & 35 and Part IV of Schedule 9 to the Road Traffic Regulation Act 1984, as amended ("the Act") and Part 6 of the Traffic Management Act 2004, as amended and of all other enabling powers and after consultation with the Chief Officer of Police in accordance with Part III of Schedule 9 to the Act, hereby make the following Order:-

General

1. This Order may be cited as The County Council of Durham (Seaham) (Parking & Waiting Restrictions) Consolidation No. 1 Order 2015 (Amendment No. 2) Order 2016 and shall come into operation on the 22nd day of August 2016.

Amendments

2. The under-noted amendments have been made to the following Order:

The County Council of Durham (Seaham) (Parking & Waiting Restrictions)
Consolidation No. 1 Order 2015

4/198.

Purpose of Amendments

The following brief synopsis of amendments should be viewed in conjunction with the plans identified within the Schedules to the above Order, however the plan(s) should prevail in the event of any discrepancy:

- (A) Introduction of a No Waiting At Any Time restriction on Station Road, from the junction of Christchurch Court, running in a westerly direction to the junction with Byron Terrace (B1285). Plans EX165, EX166 and EY166 refer.
- (B) Introduction of a No Stopping on School Entrance Markings restriction at the entrance of the Seaham School of Technology on B1285 Station Road. Plan EX166 refers.
- (C) Introduction of a Disabled Badge Holders only Parking Place at Seaham Train Station on the south side of New Drive (adj No. 46).
- (D) Introduction of restricted Parking Place Mon-Sat 8am-6pm 20 mins No return within 1 hour at Seaham Train Station on the north side of New Drive.

SCHEDULES

Schedule 1:

- Plan reference EX166 has been removed and a new plan bearing the same reference, seal dated as at the date of this Amendment Order, has been inserted.
- Two new plans bearing the reference EX165 and EY166, seal dated as at the date of this Amendment Order, have been inserted.

Schedule 4:

- Plan reference EX166, seal dated as at the date of this Amendment Order, has been inserted.

Schedule 6:

- A new plan bearing the reference FA164, seal dated as at the date of this Amendment Order, has been inserted.

Schedule 7:

- A new plan bearing the reference FA164, seal dated as at the date of this Amendment Order, has been inserted.


Saving

3. In so far as any provision of this Order conflicts with any provision which is contained in an Order made or having effect as if made under the Act or by or under any other enactment then the provisions of this Order shall prevail.
4. The prohibitions and restrictions imposed by this Order shall be in addition to and not in derogation from any restriction or requirement imposed by any regulations made or having effect as if made under the Act or by or under any other enactment.

**GIVEN UNDER THE COMMON SEAL OF THE COUNTY COUNCIL OF DURHAM
ON THE 21st DAY OF JULY 2016**



.....
Authorised Sealing Officer

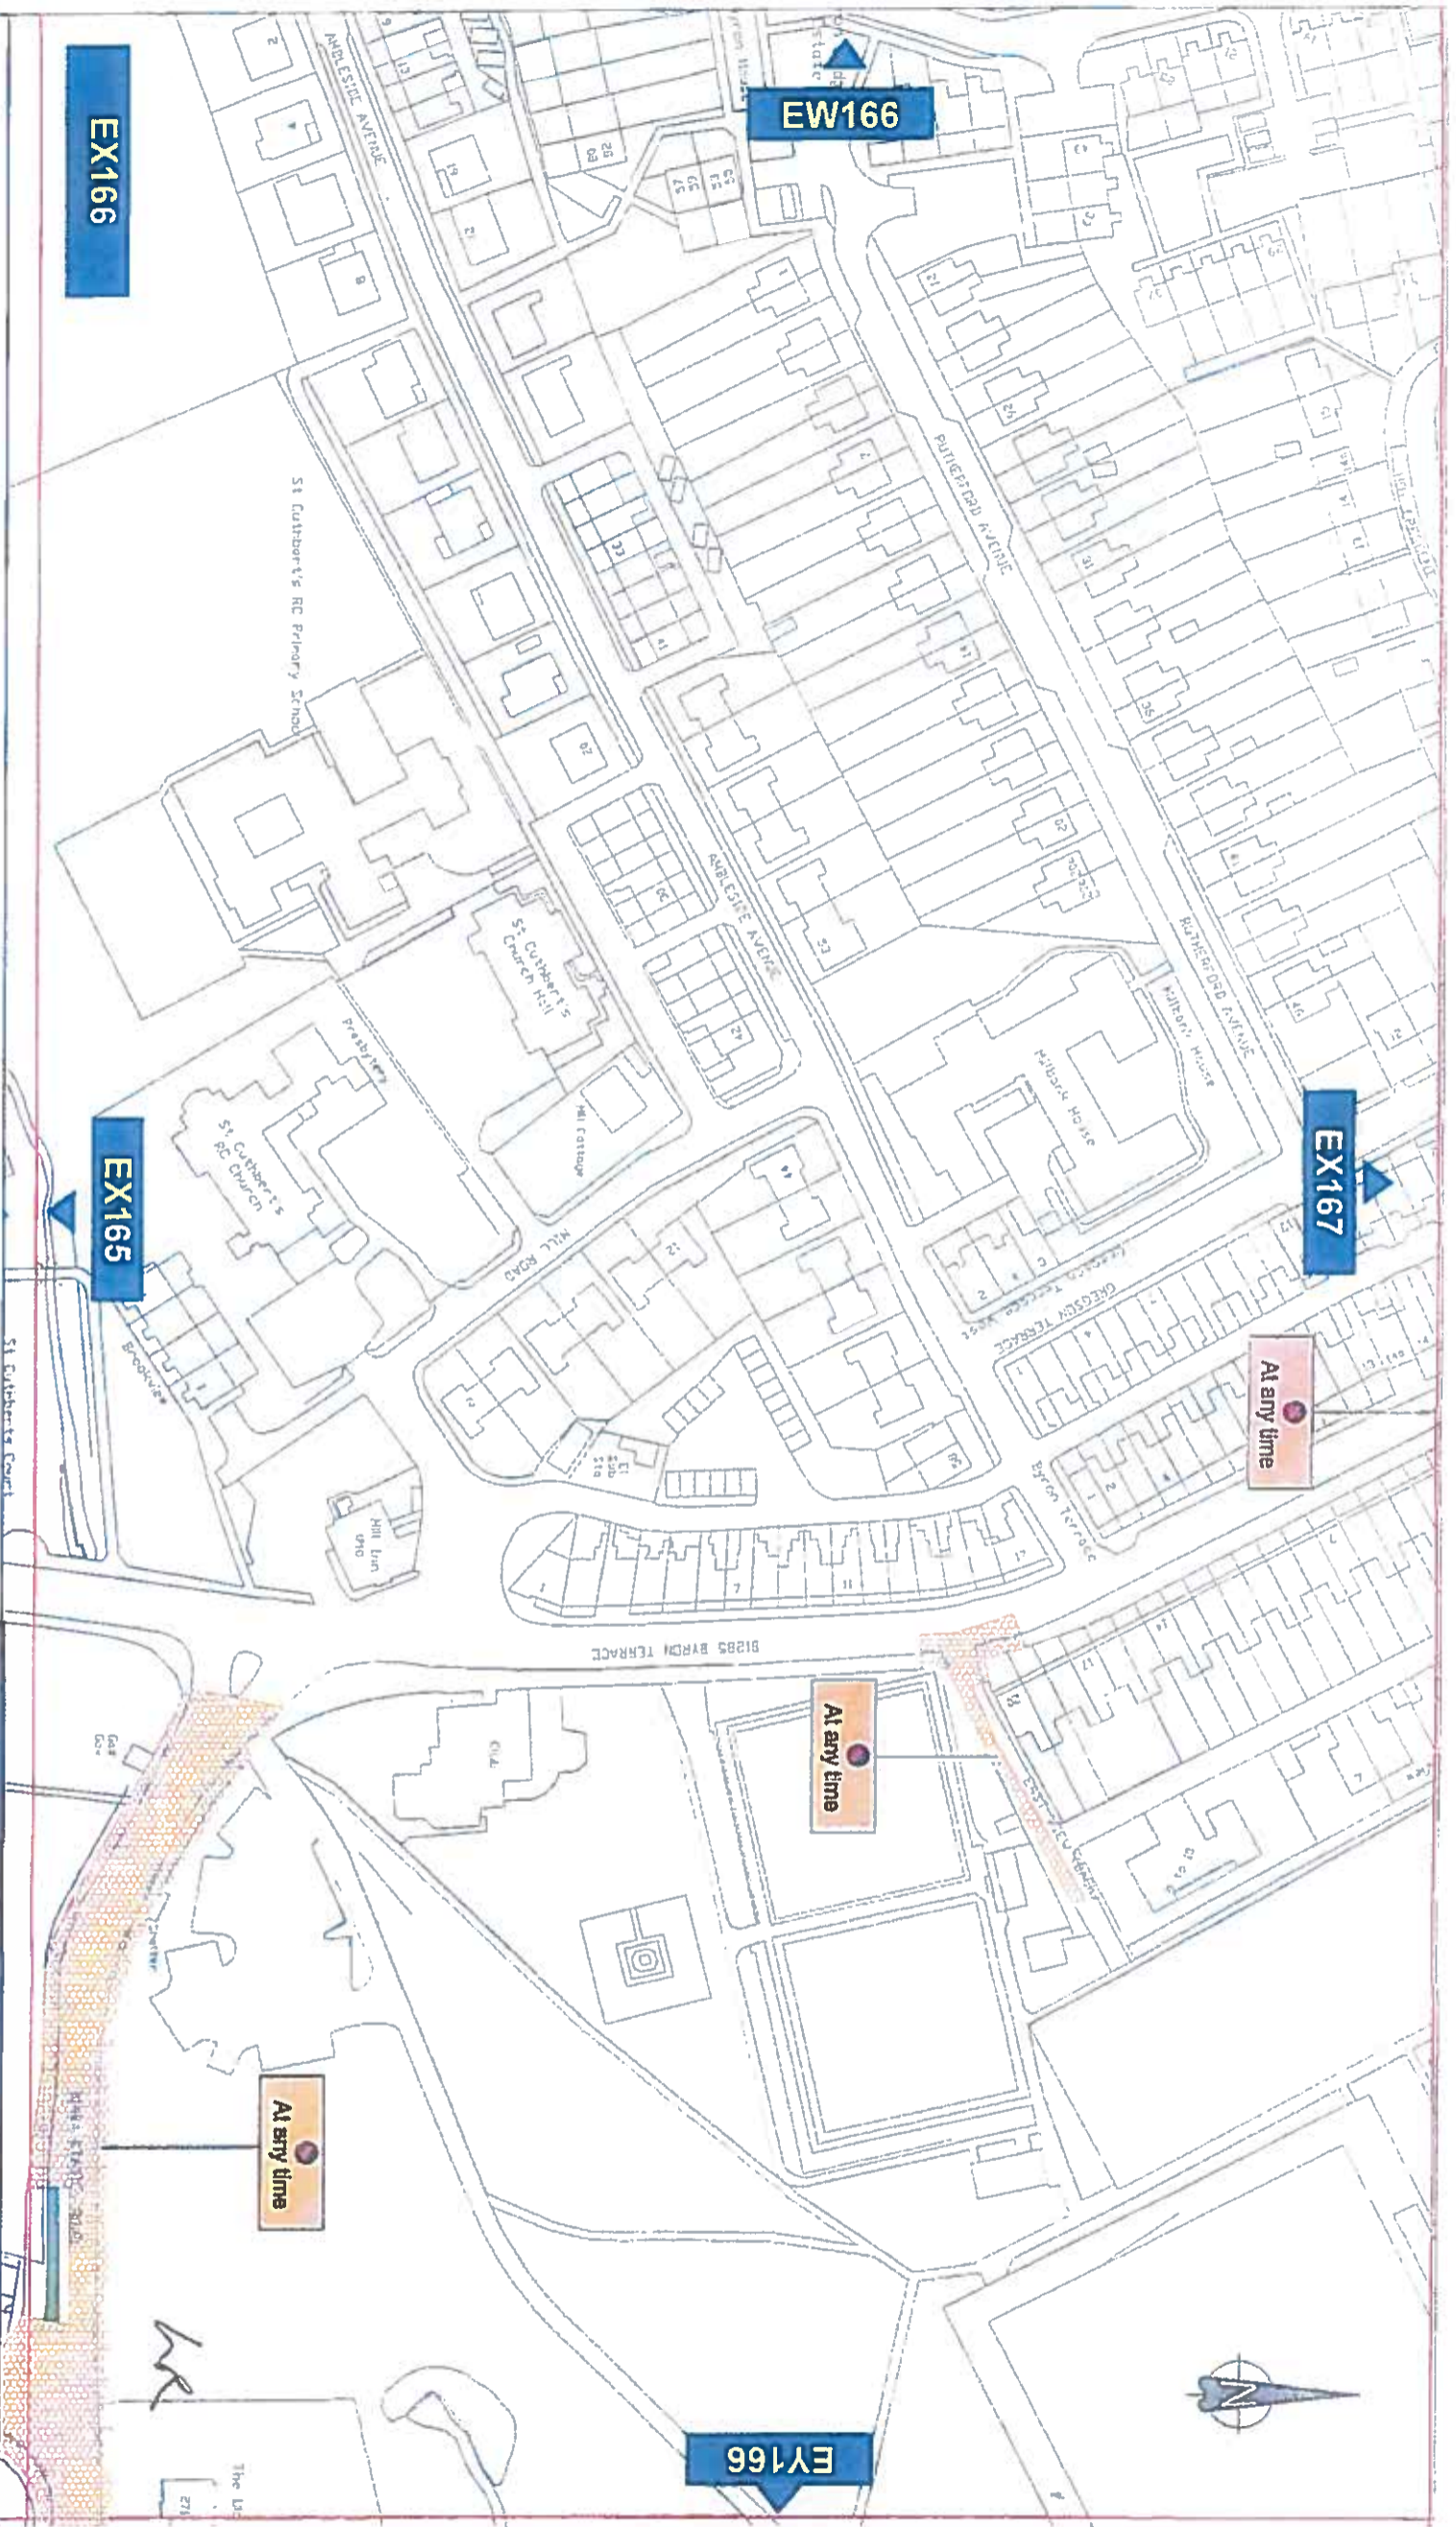



Reproduced from Ordnance Survey material with the permission of Ordnance Survey on behalf of the Controller of Her Majesty's Stationery Office © Crown copyright. Unauthorised reproduction infringes Crown copyright and may lead to prosecution or civil proceedings. Durham County Council. LA 100049055, 2015.

- PATH
- Restricted Bay
 - XXXXXX Individual Reference Number
 - School Keep Clear



Durham
County Council

Corporate Director
Regeneration & Economic
Development

Strategic Traffic Management
County Hall Durham DH1 1SUQ

SEAHAM
PARKING AND WAITING RESTRICTIONS

Scale:	1:1250 @ A3		
Date:	May 16		
Drawn by:	B Buckley	Signature:	<i>[Signature]</i>
Date Sealed:	21/7/16	Map Schedule:	EX166



RESTRICTED BAY Restricted Bay
XXXXXX Individual Reference Number

Reproduced from Ordnance Survey material with the permission of Ordnance Survey on behalf of the Controller of Her Majesty's Stationary Office © Crown copyright. Unauthorised reproduction infringes Crown copyright and may lead to prosecution or civil proceedings. Durham County Council, LA 100048055, 2015.

Durham
County Council


Corporate Director
Regeneration & Economic
Development




Strategic Traffic Management
County Hall, Durham DH1 1SU

SEAHAM
PARKING AND WAITING RESTRICTIONS

Scale:	1:1250 @ A3		
Date:	May 16		
Drawn by:	B Buckley	Signature:	
Date Sealed:	21/7/16	Map Schedule:	EX165

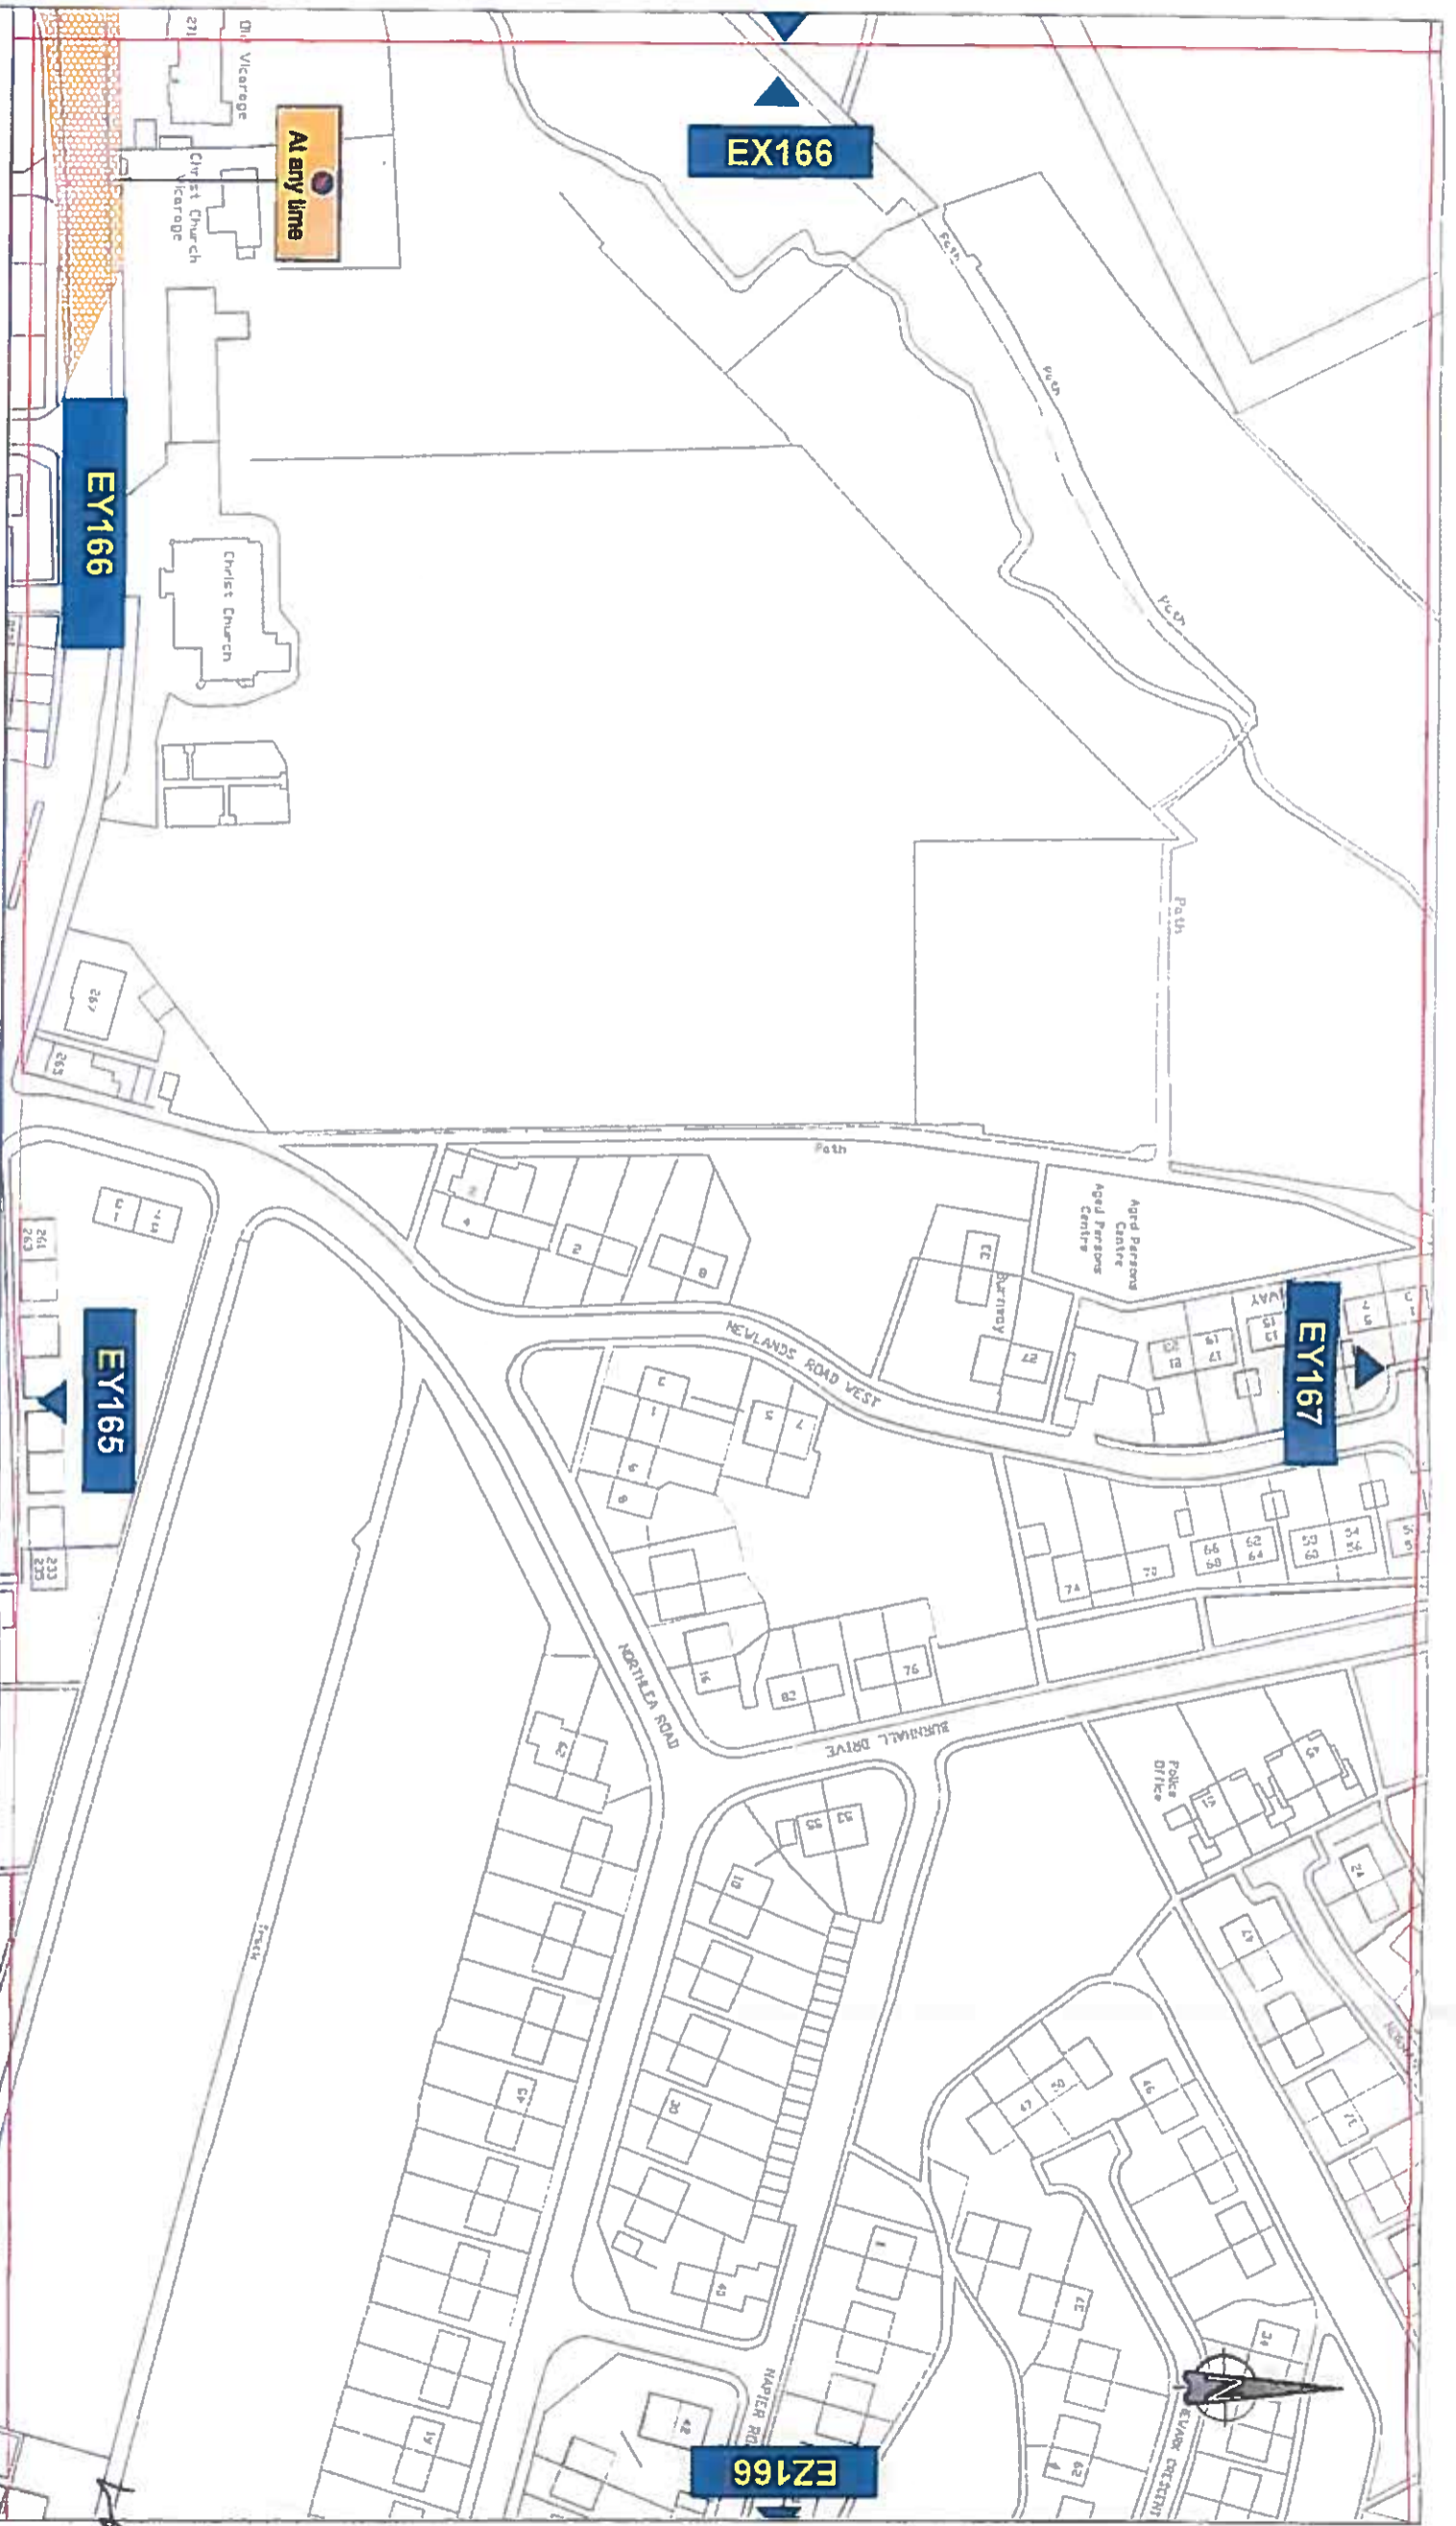DR



-  Restricted Bay
-  XXXXX Individual Reference Number
-  School Keep Clear


Reproduced from Ordnance Survey material with the permission of Ordnance Survey on behalf of the Controller of Her Majesty's Stationary Office © Crown copyright. Unauthorised reproduction infringes Crown copyright and may lead to prosecution or civil proceedings. Durham County Council, LA 10049055, 2015.




Corporate Director
Regeneration & Economic
Development
Strategic Traffic Management
County Hall, Durham DH1 5UQ

**SEAHAM
PARKING AND WAITING RESTRICTIONS**




Scale:	1:1250 @ A3
Date:	May 16
Drawn by:	B Buckley
Date Sealed:	21/7/16
Signature:	
Map Schedule:	EY166

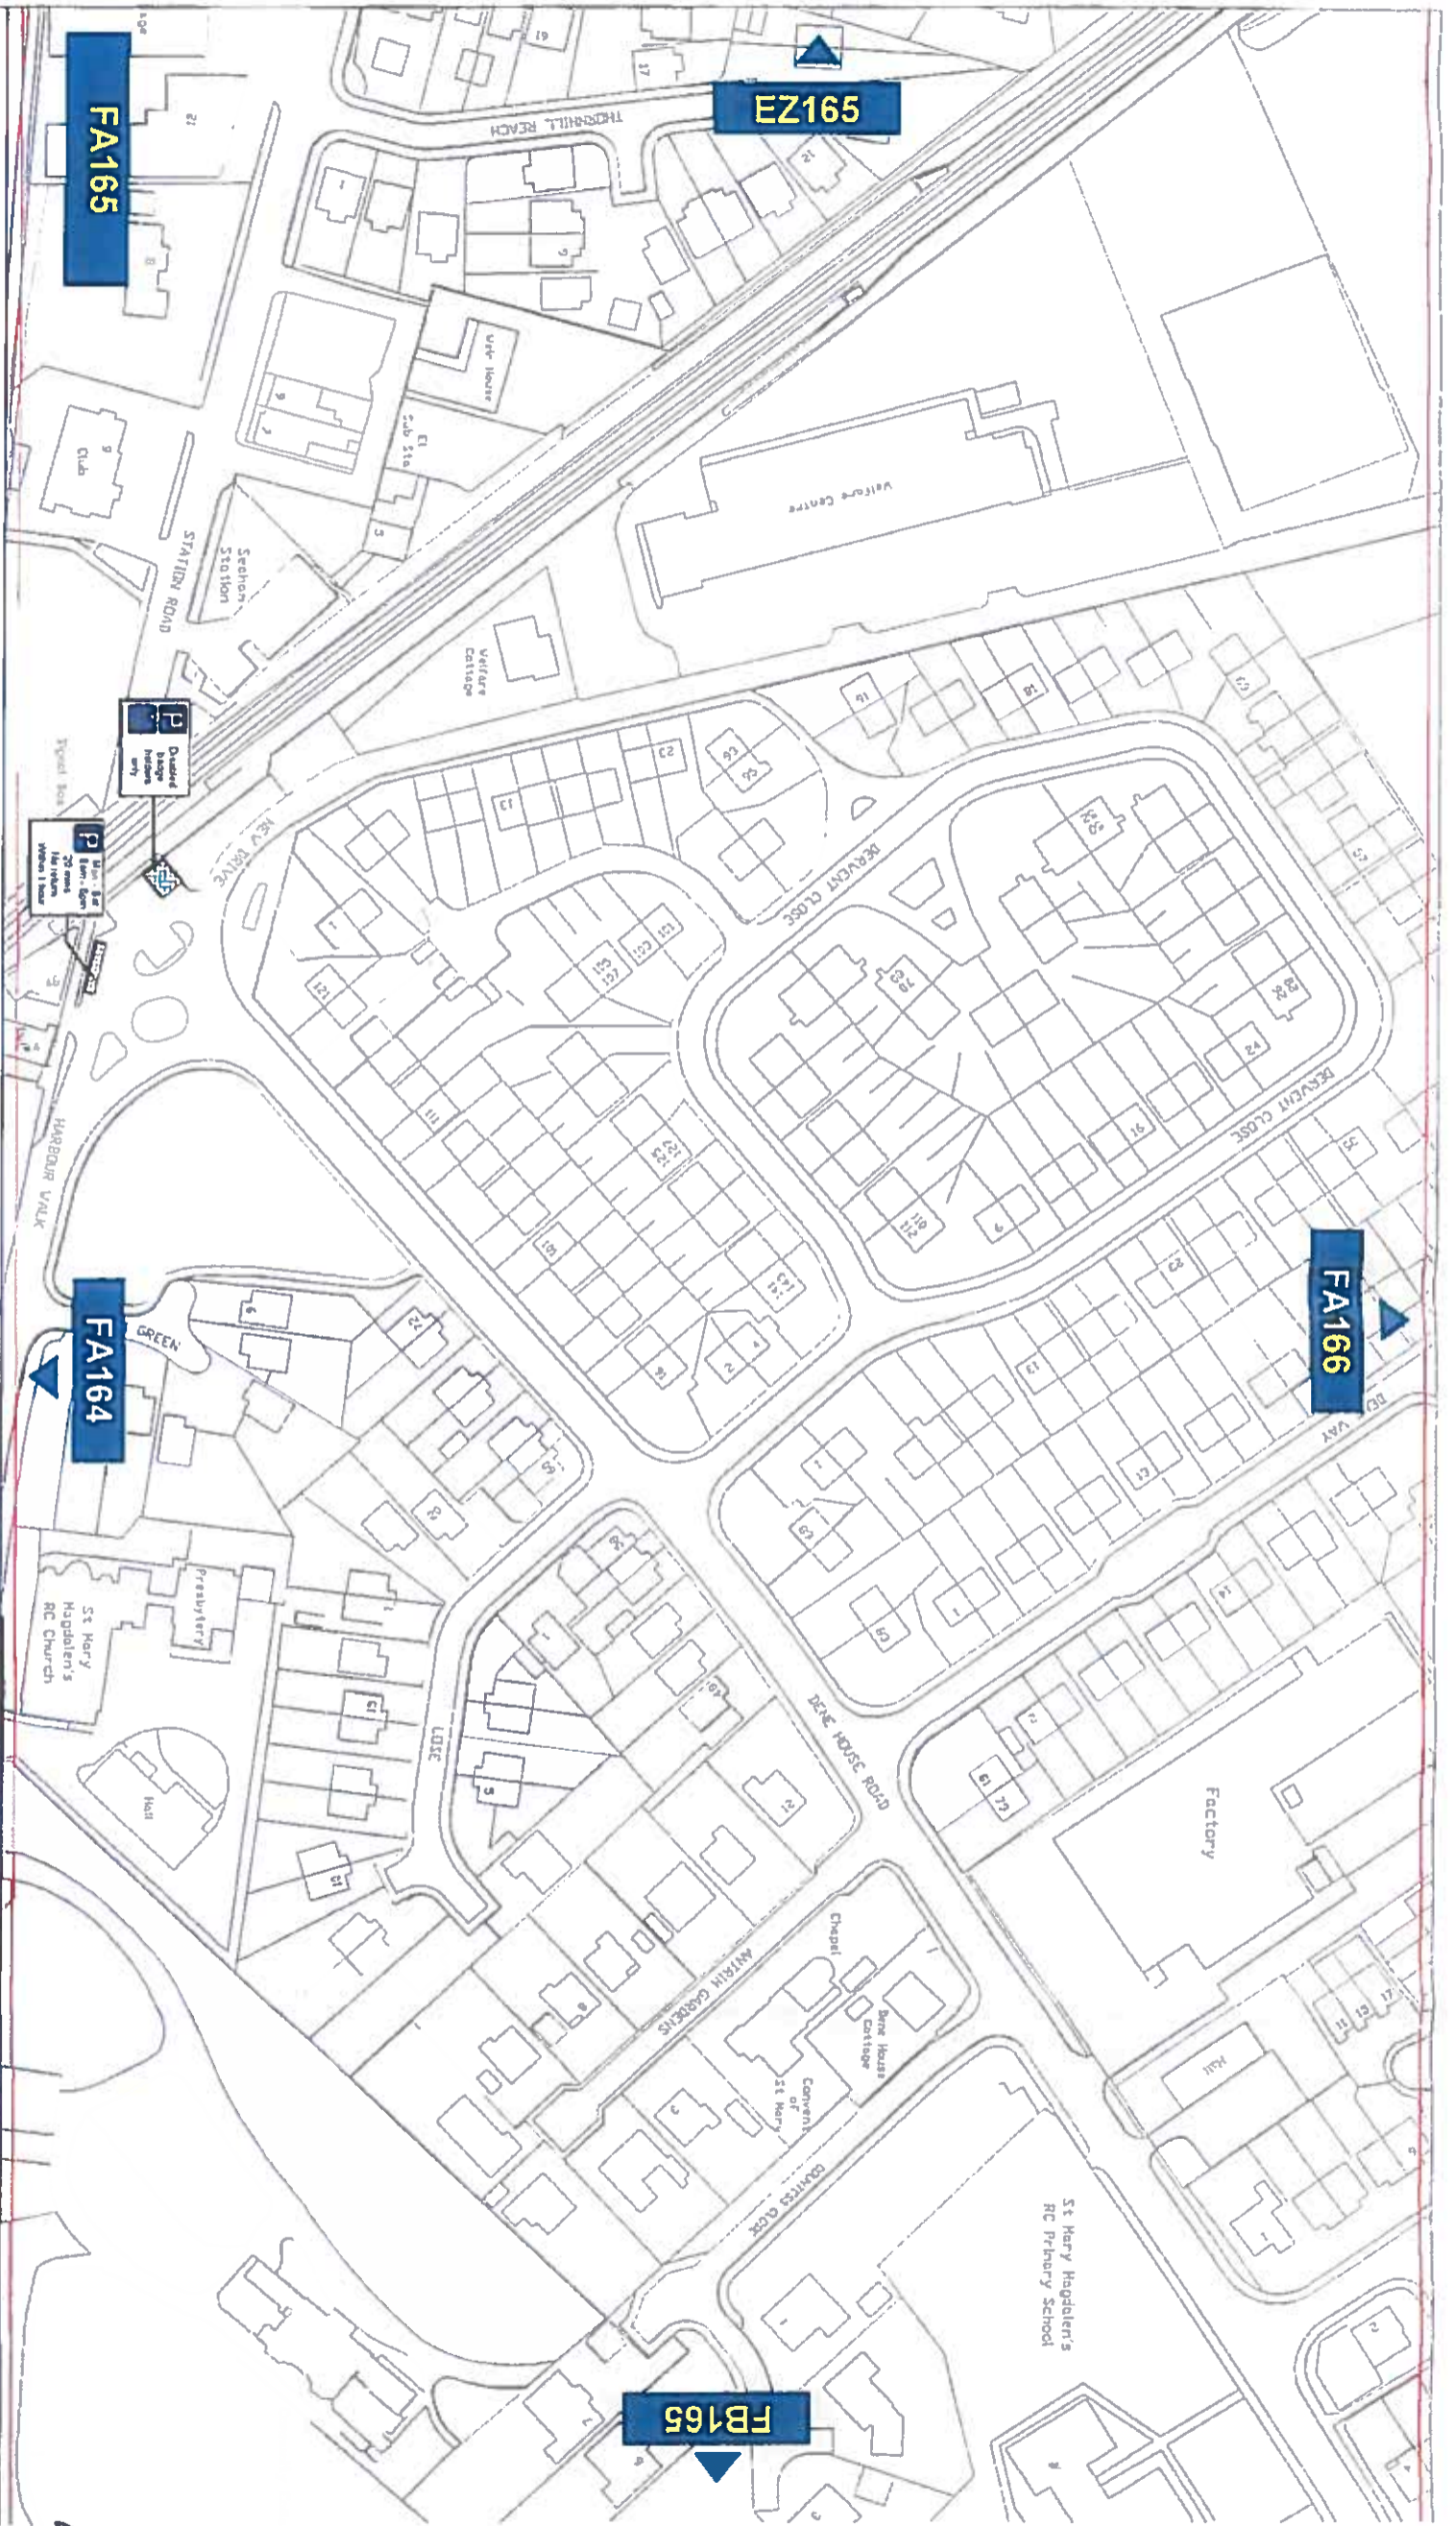

Key to Types of Restriction

-  Restricted Bay
-  Individual Reference Number

Reproduced from Ordnance Survey material with the permission of Ordnance Survey on behalf of the Controller of Her Majesty's Stationary Office © Crown copyright. Unauthorised reproduction infringes Crown copyright and may lead to prosecution or civil proceedings. Durham County Council, LA 100049055, 2015.

 <p>Durham County Council</p>		<p>Corporate Director Regeneration & Economic Development</p> <p>Strategic Traffic Management</p> <p>County Hall, Durham DH1 5UD</p>	
SEAHAM			
PARKING AND WAITING RESTRICTIONS			
Scale:	1:1250 @ A3	Drawn by:	B Buckley
Date:	May 16	Signature:	
Date Sealed:	21/7/16	Map Schedule:	FA165

LR