

**THE COUNTY COUNCIL OF DURHAM
(CONSETT)
(PARKING AND WAITING RESTRICTIONS) CONSOLIDATION NO. 1
ORDER 2014 (AMENDMENT NO. 1) ORDER 2018**

The Council on 19/7/18 made the above Order under Sections 1, 2 & 4 & Pt IV of Sch. 9 to the Road Traffic Regulation Act 1984, as amended. Effective from 1/8/18 this Order will introduce No Waiting At Any Time restrictions on: (1) The west side of **Nansen St** from its junction with Hartington St to a point past the purpose built off-street parking spaces; (2) The east side of **Maple St** from its junction with Hartington St to a point past the purpose built off-street parking spaces. (3) The east side of **Knitsley Ln** across the junction mouth of Palmerston St.; and (4) Both sides of **Palmerston St** from its junction with Knitsley Lane northwards for approx. 8m. Full details can be examined at Consett library & County Hall, Durham during normal opening hours or via the Council website. If you believe this Order is invalid because it does not comply with the legal requirements, you can apply to the High Court by 6/9/18.

Dated: 26th July 2018

Helen Lynch
Head of Legal and Democratic Services
County Hall, Durham DH1 5UL

**THE COUNTY COUNCIL OF DURHAM
(CONSETT)
(PARKING AND WAITING RESTRICTIONS) CONSOLIDATION NO. 1 ORDER 2014
(AMENDMENT NO. 1) ORDER 2018**

The County Council of Durham ("the Council") in exercise of their powers under Sections 1, 2, 4, 32 and 35 and Part IV of Schedule 9 to the Road Traffic Regulation Act 1984, as amended ("the Act") and Part 6 of the Traffic Management Act 2004, as amended and of all other enabling powers and after consultation with the Chief Officer of Police in accordance with Part III of Schedule 9 to the Act, hereby make the following Order:-

General

1. This Order may be cited as The County Council of Durham (Consett) (Parking & Waiting Restrictions) Consolidation No. 1 Order 2014 (Amendment No. 1) Order 2018 and shall come into operation on the 1st day of August 2018.

Amendments

2. The under-noted amendments have been made to the following Order:

The County Council of Durham (Consett) (Parking & Waiting Restrictions)
Consolidation No. 1 Order 2014.

Purpose of Amendments

The following brief synopsis of amendments should be viewed in conjunction with the plans identified within the Schedules to the above Order, however the plan(s) should prevail in the event of any discrepancy:

To introduce no waiting at any time restrictions on:

- The west side of **Nansen St** from its junction with Hartington St to a point past the purpose built off-street parking spaces. (Plan ref CR170 refers)
- The east side of **Maple St** from its junction with Hartington St to a point past the purpose built off-street parking spaces. (Plans CQ170 & CR170 refer)
- The east side of **Knitsley Ln** across the junction mouth of Palmerston Street. (Plan CQ168 refers)
- Both sides of **Palmerston St** from its junction with Knitsley Lane northwards for approx. 8m. (Plan CQ168 refers)

SCHEDULES

- The following plans have been inserted / replaced within the Order described in Article2:

Plan reference	Relevant Schedules
CQ168	1 (New plan)
CQ170	1, 2, 4, 6 & 7
CR170	1, 2 & 3


Saving

- In so far as any provision of this Order conflicts with any provision which is contained in an Order made or having effect as if made under the Act or by or under any other enactment then the provisions of this Order shall prevail.
- The prohibitions and restrictions imposed by this Order shall be in addition to and not in derogation from any restriction or requirement imposed by any regulations made or having effect as if made under the Act or by or under any other enactment.

GIVEN UNDER THE COMMON SEAL OF THE COUNTY COUNCIL OF DURHAM ON THE 19th DAY OF JULY 2018


.....
Authorised Sealing Officer



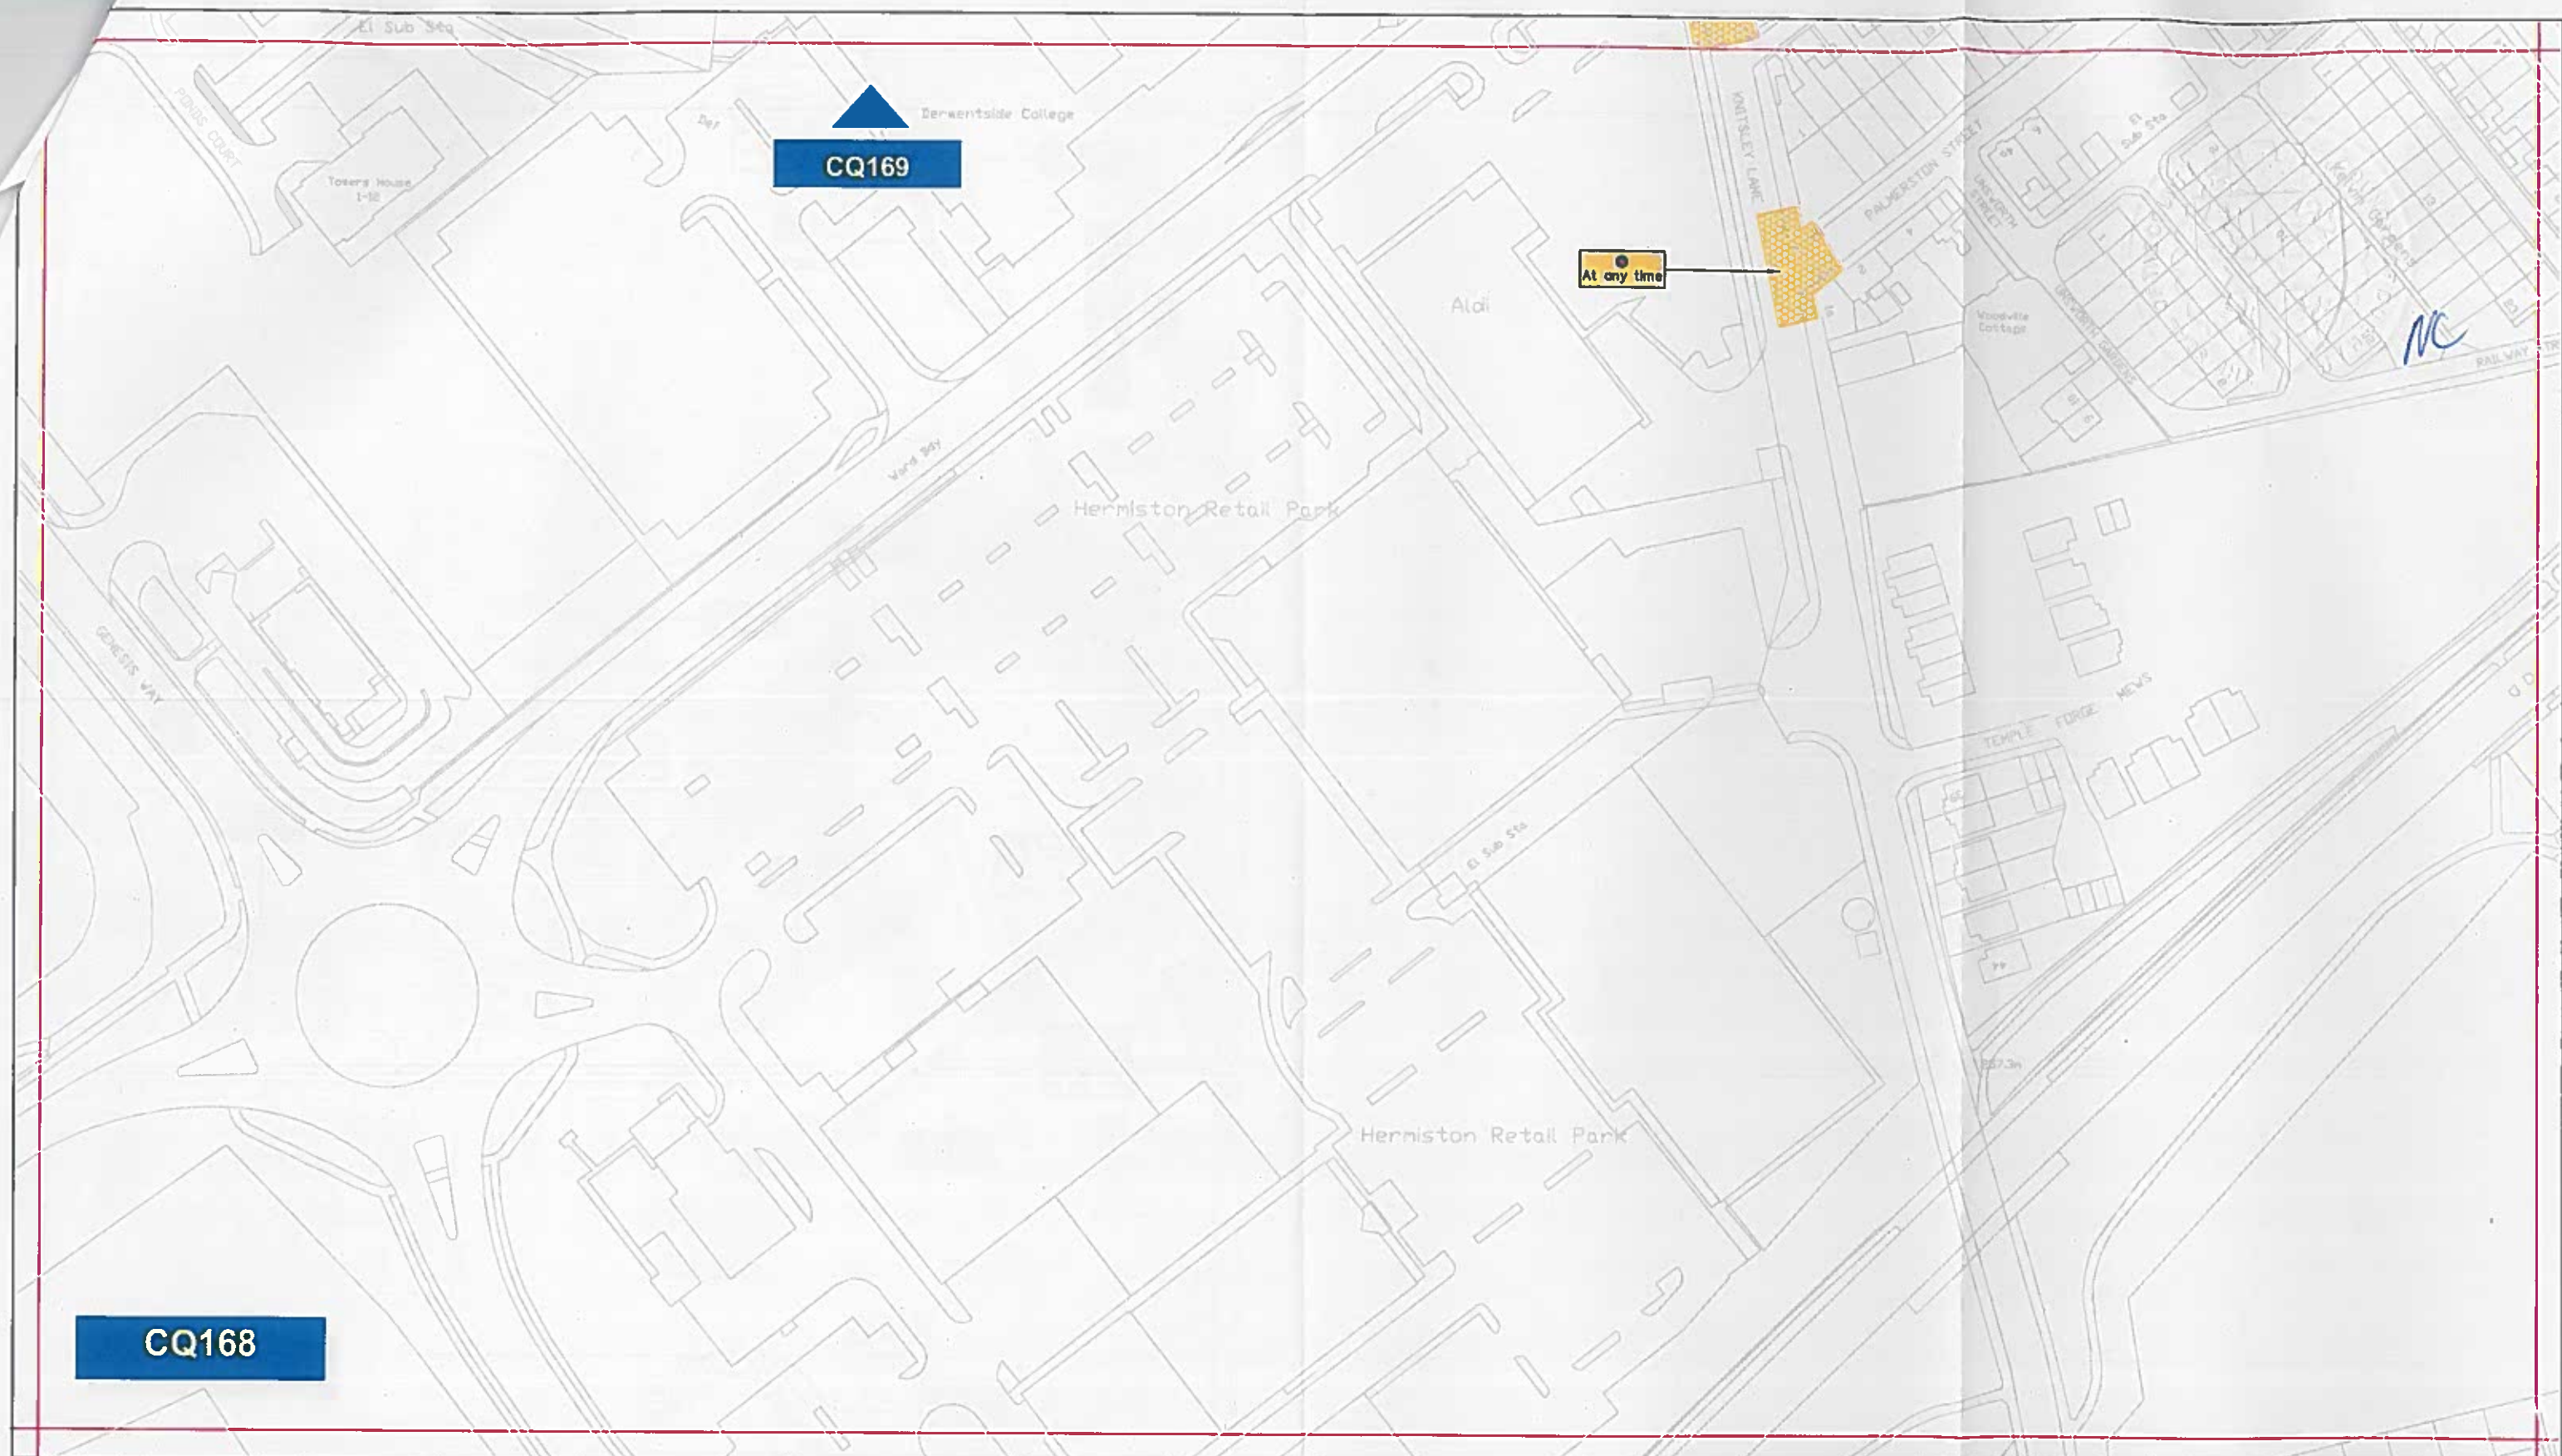

Key to Types of Restriction



No Waiting At Any Time



XXXXX Individual reference number

PATH:

Reproduced from Ordnance Survey material with the permission of Ordnance Survey on behalf of the Controller of Her Majesty's Stationery Office © Crown copyright. Unauthorised reproduction infringes Crown copyright and may lead to prosecution or civil proceedings. Durham County Council. LA 100049055. 2018.




Corporate Director
Regeneration & Economic
Development

Strategic Traffic Management
County Hall, Durham DH1 5UQ





CONSETT PARKING AND WAITING RESTRICTIONS

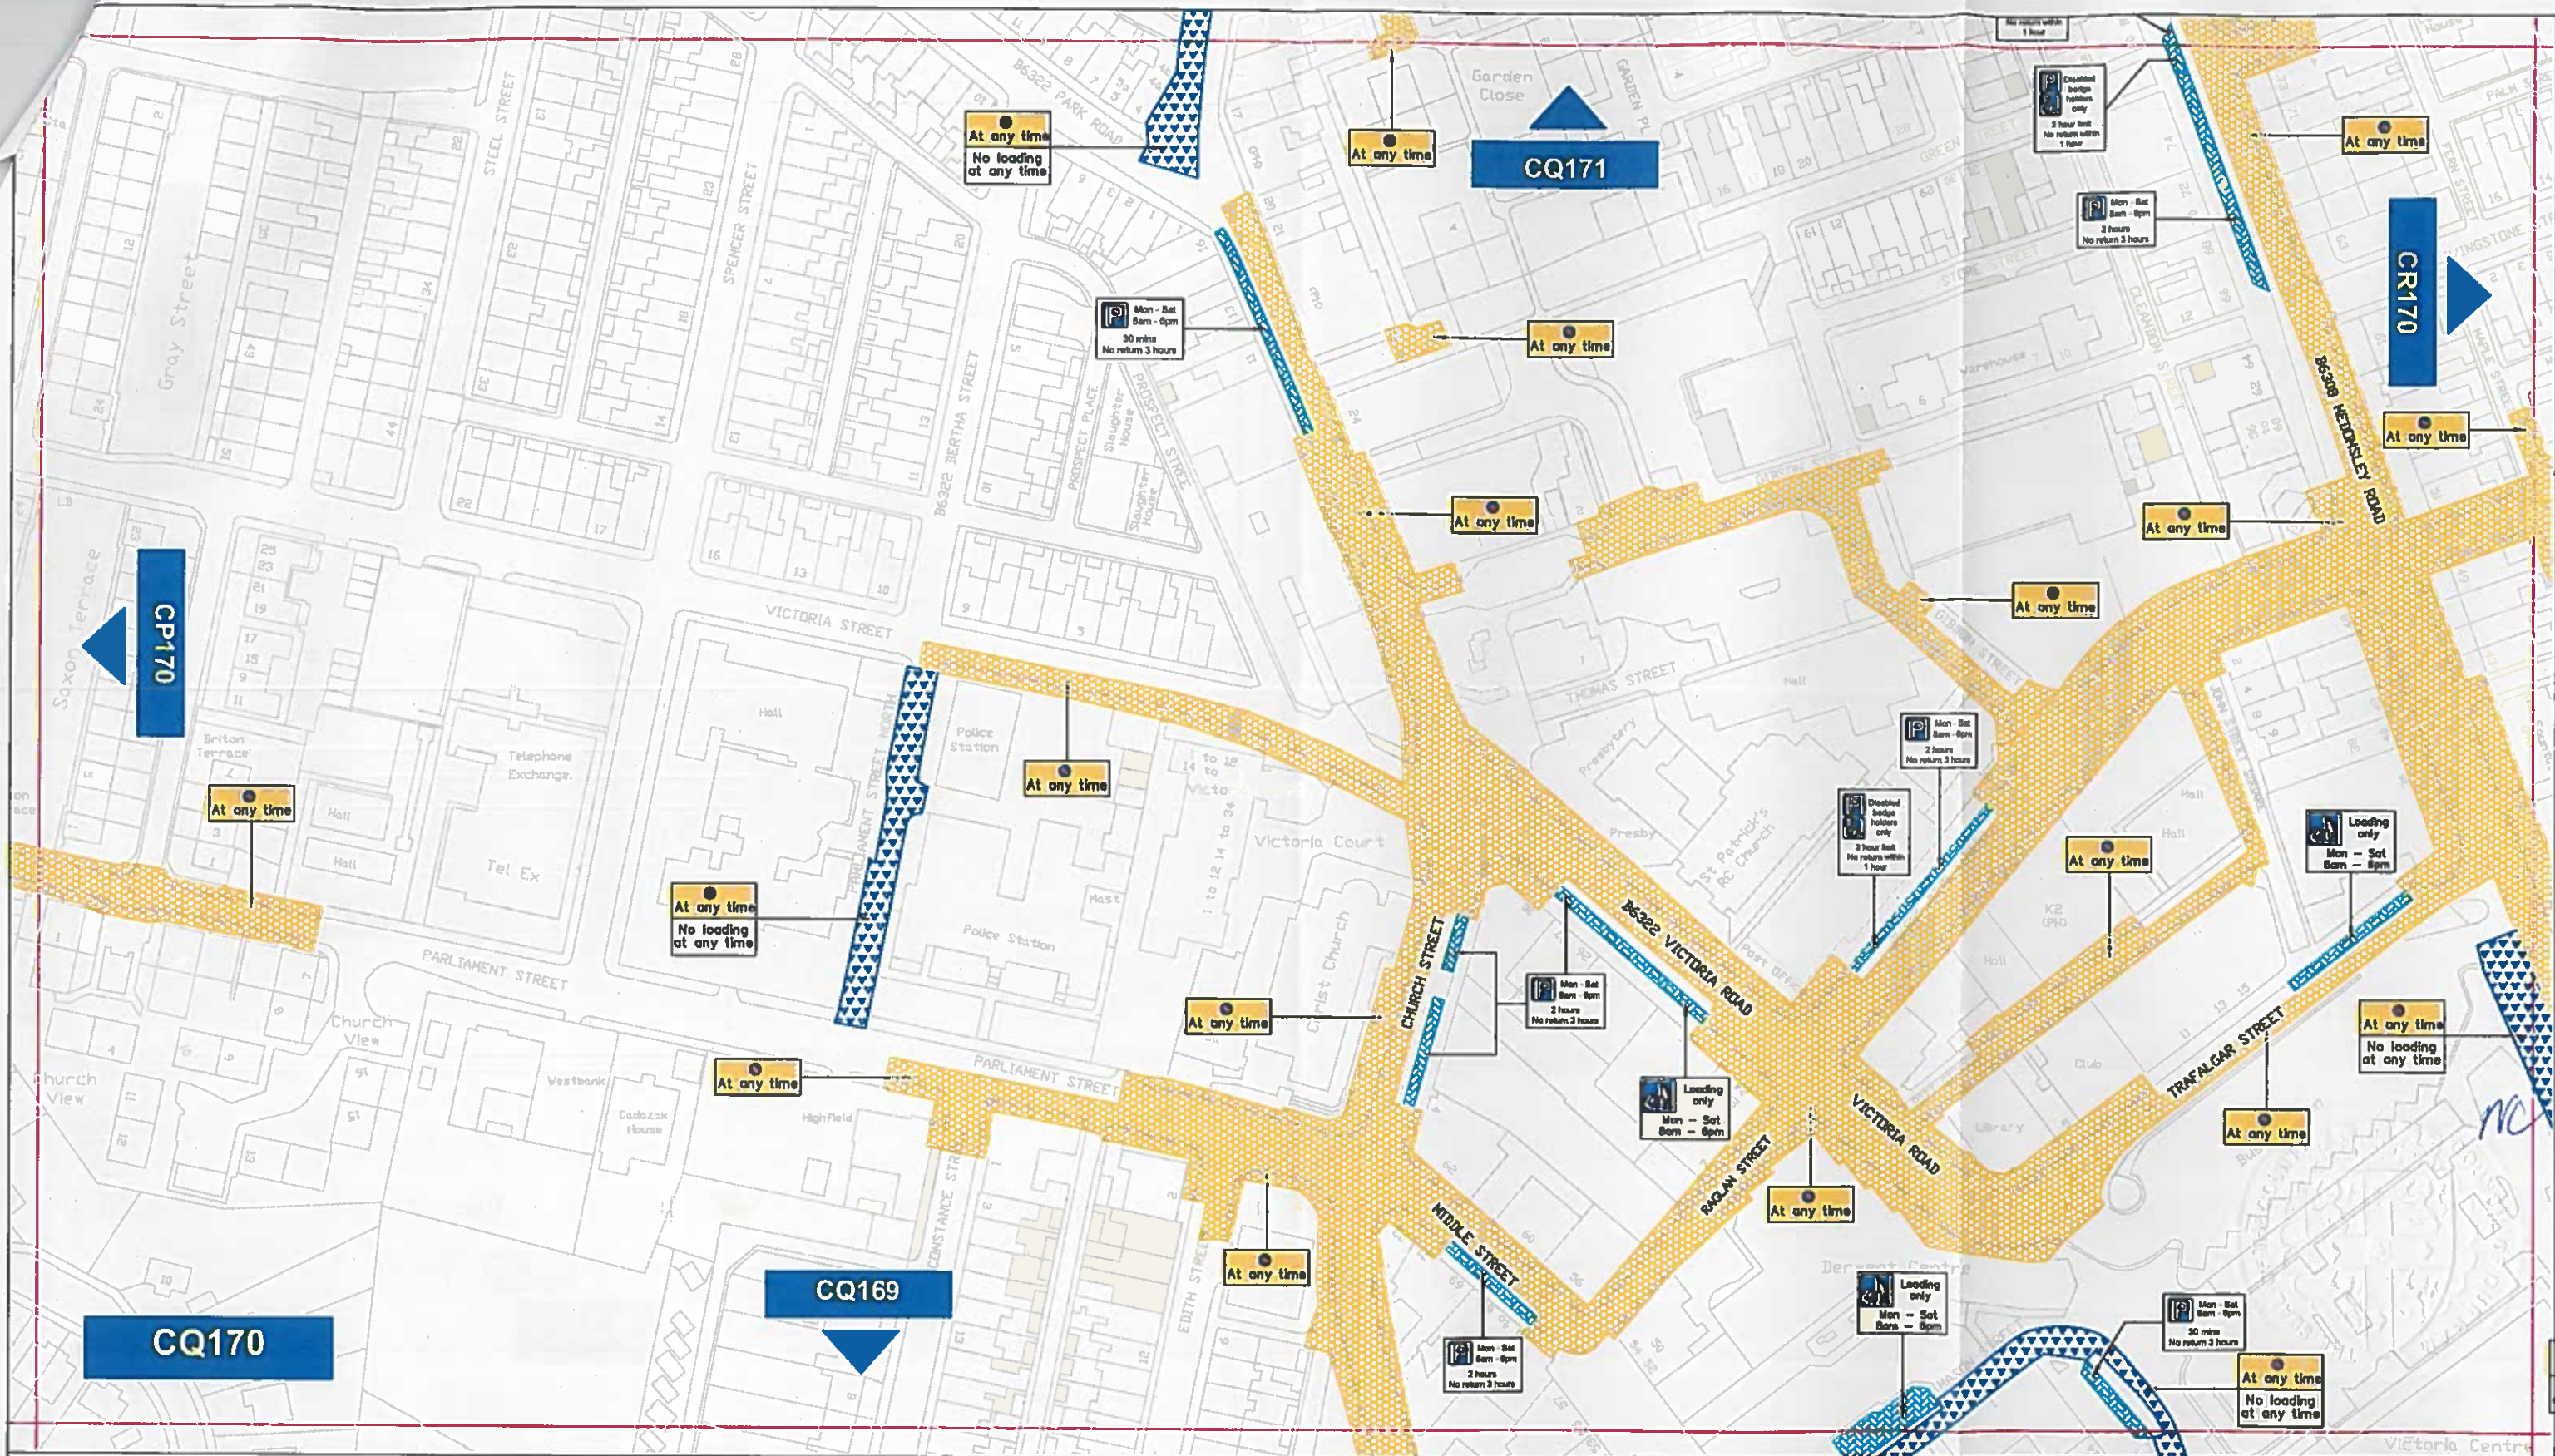

Scale:	1:1250 @ A3		
Date:	May 2018		
Drawn by:	R.Smith	Signature:	
Date Sealed:		Map Schedule:	CQ168



Key to Types of Restriction

-  No Waiting At Any Time
-  No Loading/Unloading At Any Time
-  Restricted Bay
-  Individual reference number

PATH:

Reproduced from Ordnance Survey material with the permission of Ordnance Survey on behalf of the Controller of Her Majesty's Stationary Office © Crown copyright. Unauthorised reproduction infringes Crown copyright and may lead to prosecution or civil proceedings. Durham County Council. LA 100049055. 2018.



Corporate Director
Regeneration & Economic
Development


Strategic Traffic Management

County Hall, Durham DH1 5UQ




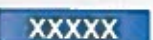
CONSETT PARKING AND WAITING RESTRICTIONS

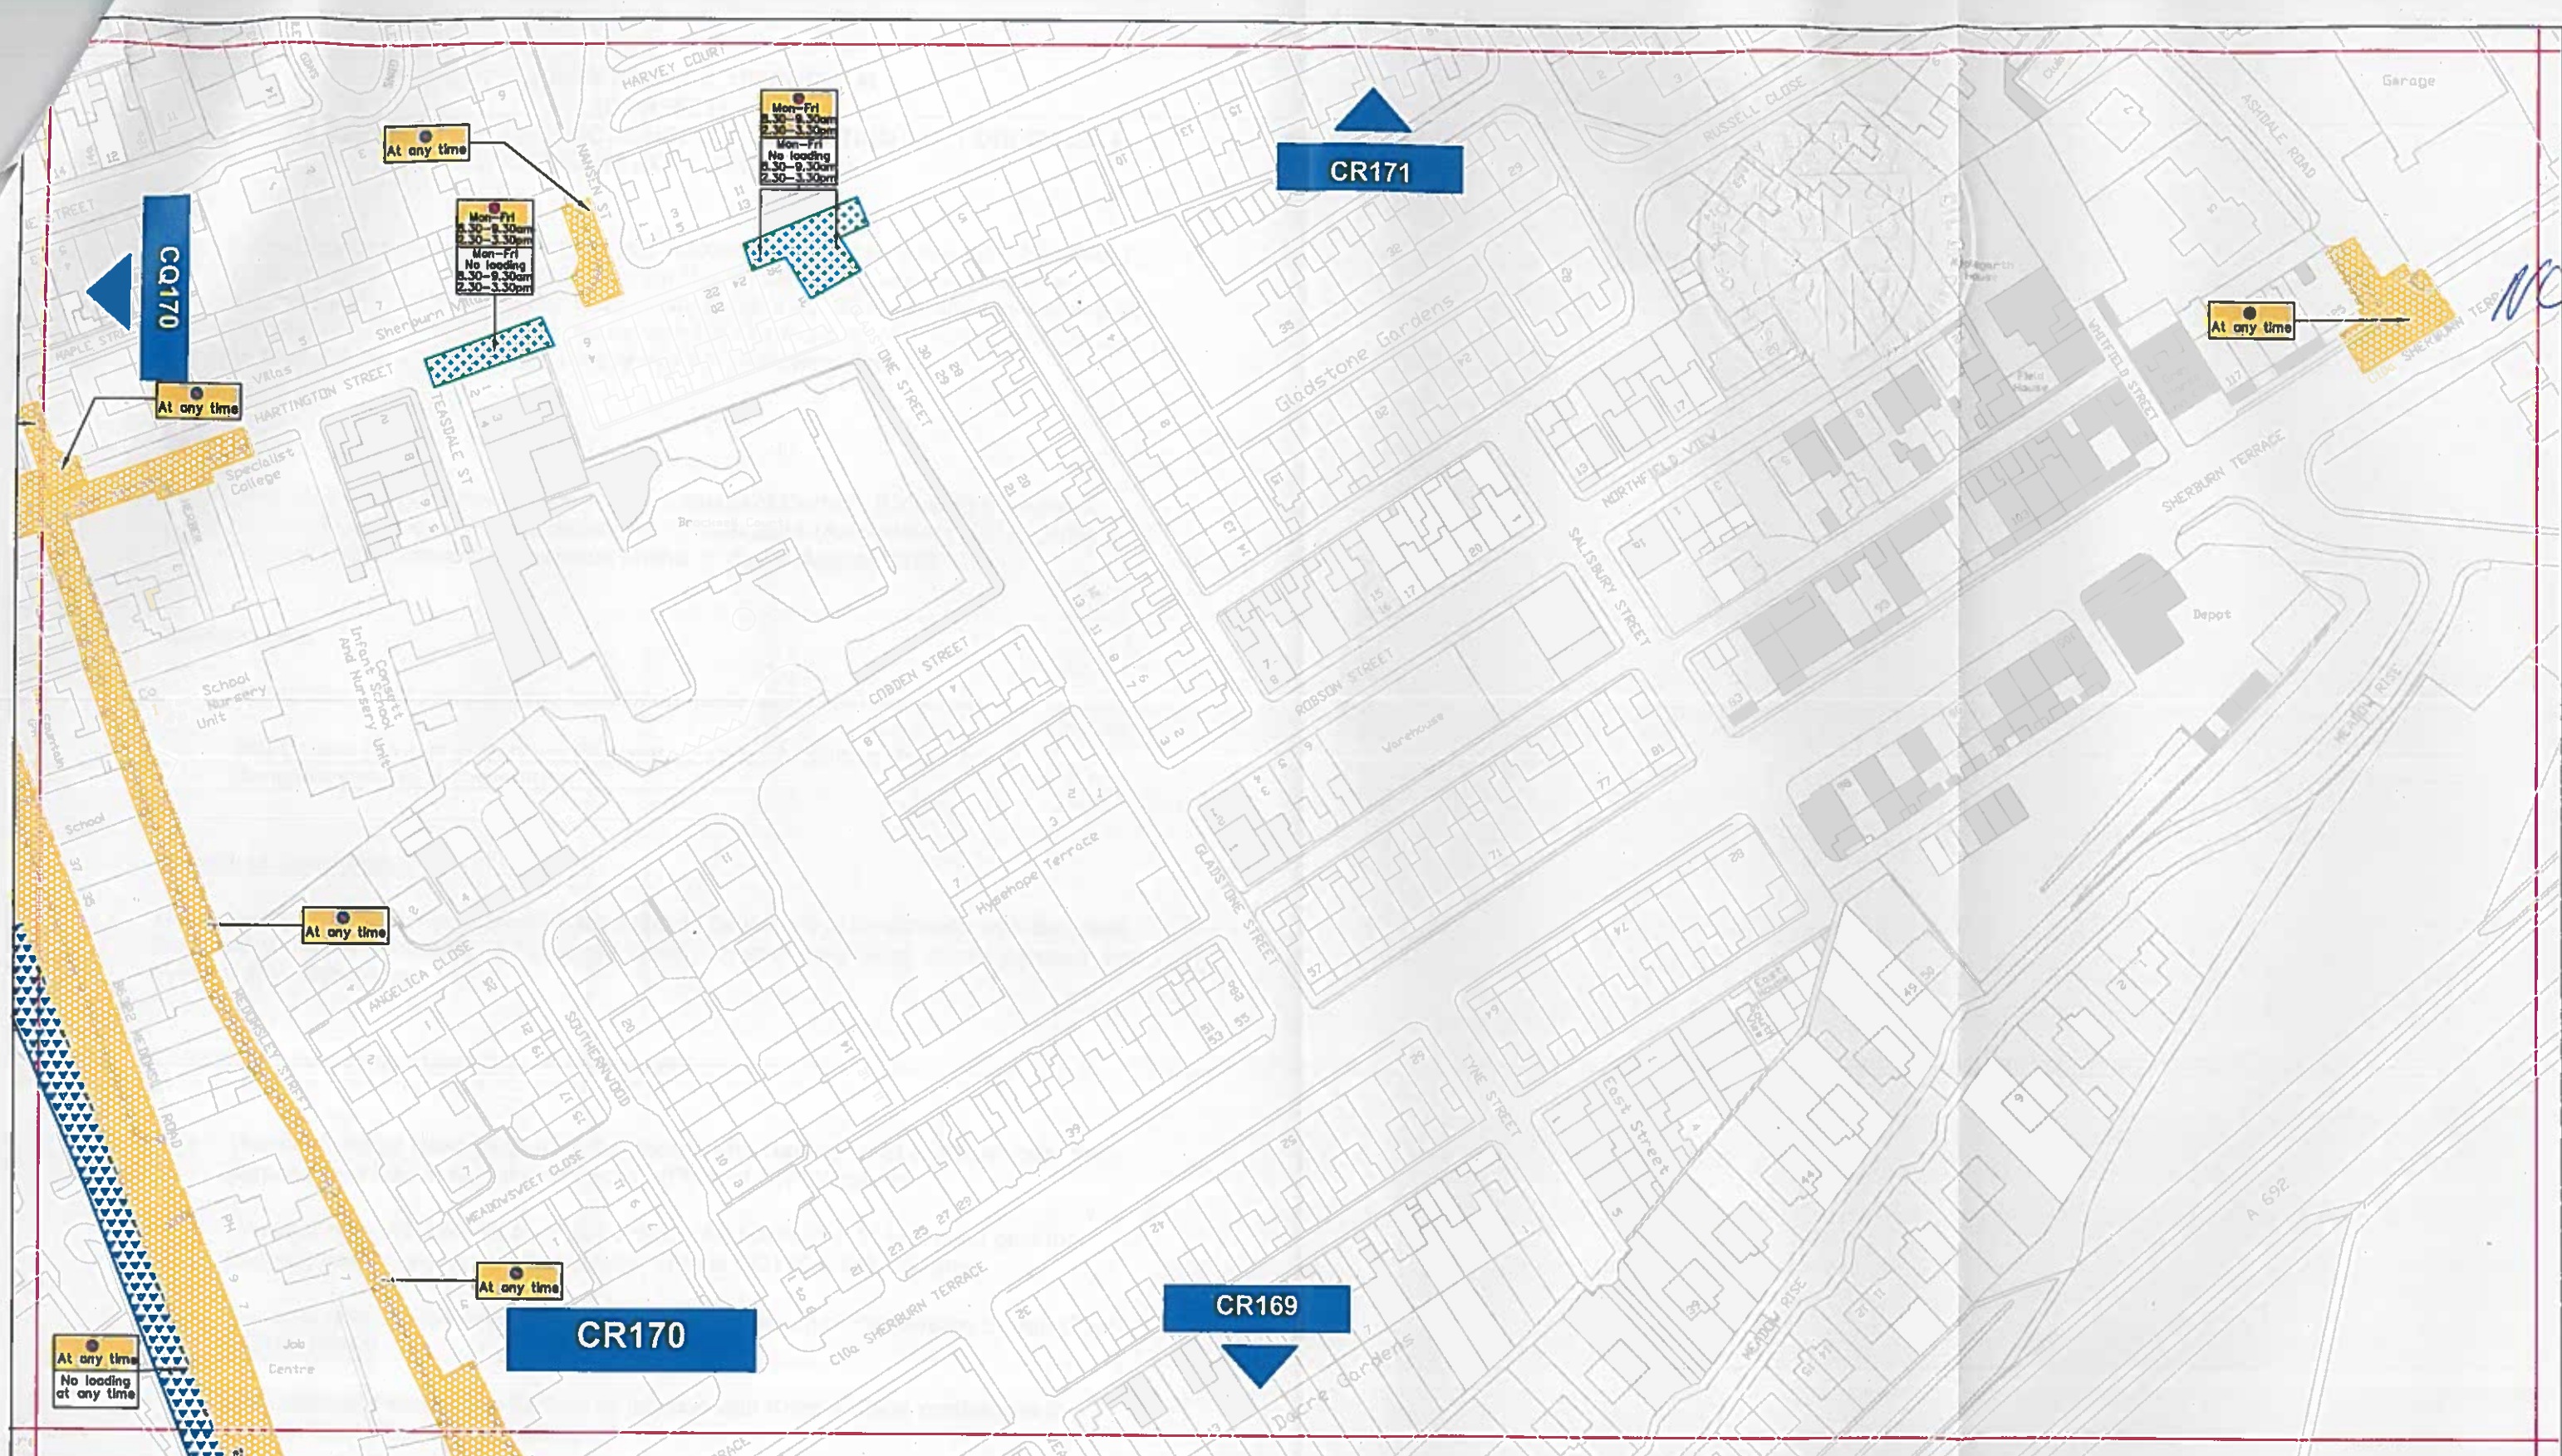

Scale:	1:1250 @ A3		
Date:	May 2018		
Drawn by:	R.Smith	Signature:	LM
Date Sealed:		Map Schedule:	CQ170



Key to Types of Restriction


-  No Waiting At Any Time
-  No Loading/Unloading At Any Time
-  Limited Waiting and Loading/Unloading
-  Individual reference number

PATH: Reproduced from Ordnance Survey material with the permission of Ordnance Survey on behalf of the Controller of Her Majesty's Stationery Office © Crown copyright. Unauthorised reproduction infringes Crown copyright and may lead to prosecution or civil proceedings. Durham County Council. LA 100049055. 2018.

Durham
County Council

Corporate Director
Regeneration & Economic
Development

Strategic Traffic Management
County Hall, Durham DH1 5UQ

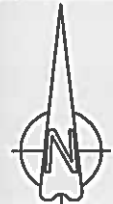CONSETT PARKING AND WAITING RESTRICTIONS			
	Scale:	1:1250 @ A3	
	Date:	May 2019	
	Drawn by:	R.Smith	Signature:
	Date Sealed:		Map Schedule: CR170

**THE COUNTY COUNCIL OF DURHAM
(CONSETT)
(PARKING AND WAITING RESTRICTIONS) CONSOLIDATION NO. 1 ORDER 2014
(AMENDMENT NO. 1) ORDER 2018**

The County Council of Durham ("the Council") in exercise of their powers under Sections 1, 2, 4, 32 and 35 and Part IV of Schedule 9 to the Road Traffic Regulation Act 1984, as amended ("the Act") and Part 6 of the Traffic Management Act 2004, as amended and of all other enabling powers and after consultation with the Chief Officer of Police in accordance with Part III of Schedule 9 to the Act, hereby make the following Order:-

General

1. This Order may be cited as The County Council of Durham (Consett) (Parking & Waiting Restrictions) Consolidation No. 1 Order 2014 (Amendment No. 1) Order 2018 and shall come into operation on the 1st day of August 2018.

Amendments

2. The under-noted amendments have been made to the following Order:

The County Council of Durham (Consett) (Parking & Waiting Restrictions)
Consolidation No. 1 Order 2014.

Purpose of Amendments

The following brief synopsis of amendments should be viewed in conjunction with the plans identified within the Schedules to the above Order, however the plan(s) should prevail in the event of any discrepancy:

To introduce no waiting at any time restrictions on:

- The west side of **Nansen St** from its junction with Hartington St to a point past the purpose built off-street parking spaces. (Plan ref CR170 refers)
- The east side of **Maple St** from its junction with Hartington St to a point past the purpose built off-street parking spaces. (Plans CQ170 & CR170 refer)
- The east side of **Knitsley Ln** across the junction mouth of Palmerston Street. (Plan CQ168 refers)
- Both sides of **Palmerston St** from its junction with Knitsley Lane northwards for approx. 8m. (Plan CQ168 refers)

SCHEDULES

- The following plans have been inserted / replaced within the Order described in Article2:

Plan reference	Relevant Schedules
CQ168	1 (New plan)
CQ170	1, 2, 4, 6 & 7
CR170	1, 2 & 3

Saving

3. In so far as any provision of this Order conflicts with any provision which is contained in an Order made or having effect as if made under the Act or by or under any other enactment then the provisions of this Order shall prevail.
4. The prohibitions and restrictions imposed by this Order shall be in addition to and not in derogation from any restriction or requirement imposed by any regulations made or having effect as if made under the Act or by or under any other enactment.

GIVEN UNDER THE COMMON SEAL OF THE COUNTY COUNCIL OF DURHAM ON THE 19th DAY OF JULY 2018

.....
Authorised Sealing Officer