

**THE COUNTY COUNCIL OF DURHAM
(DURHAM CITY, SOUTH WEST)
(PARKING & WAITING RESTRICTIONS) ORDER 2013**

The County Council of Durham ("the Council") in exercise of their powers under Sections 1, 2, 4, 32, 35, 45, 46, 46A, 47 & 49 and Part IV of Schedule 9 to the Road Traffic Regulation Act 1984, as amended ("the Act") and Part 6 of the Traffic Management Act 2004, as amended, and of all other enabling powers and after consultation with the Chief Officer of Police in accordance with Part III of Schedule 9 to the Act hereby make the following Order:-

Part I

General & Citation

1. This Order may be cited as The County Council of Durham (Durham City, South West) (Parking & Waiting Restrictions) Order 2013 and shall come into operation on 24 February 2014.

Interpretation

2. In this Order the following expressions have the meanings hereby respectively assigned to them:-
 - "bus" has the same meaning as in Regulation 22 of the Traffic Signs Regulations 2002;
 - "carer" means a person providing care and attending a person who is a resident.
 - "civil enforcement officer" means a person authorised by or on behalf of the Council pursuant to the provisions of Section 76 of the Traffic Management Act 2004.
 - "contractor" means a person or persons working at the address of a resident.
 - "council" means The County Council of Durham;
 - "credit card" and "debit card" have the same meanings as in Section 35A of the Act;
 - "disabled person's badge" and "disabled person's parking disc" have the same meanings as in the Disabled Person's (Badge's for Motor Vehicles) (England) Regulations 2000 (as amended);
 - "driver" in relation to a vehicle parked in a parking place means the person driving or riding the vehicle at the time it was left in the parking place;
 - "dual purpose vehicle" has the same meaning as in Regulation 3 of the Road Vehicles (Construction and Use) Regulations 1986, as amended;
 - "enforcement officer" means a uniformed police officer, police community support officer or any subsequent designation of these officers;
 - "goods vehicle" means a motor vehicle which is constructed or adapted for use for the carriage of goods or burden of any description and which has an unladen weight not exceeding 7.5 tonnes and is not drawing a trailer;
 - "initial charge" means the charge referred to in Article 14 and detailed in Column E of Schedule 7 to this Order with respect to the period of parking required.

"liveried vehicle" means a vehicle having a distinctive design and colour scheme used to distinguish a police, fire & rescue or ambulance vehicle;

"loading bay" means an area of highway designated as a loading bay under the provisions of this Order;

"loading place" means an area on a highway where vehicles may be drive and parked for the purpose of being loaded or unloaded in connection with a trade or business carried on, on or in the vicinity of the land, as defined by Section 161 of the Act;

"medical/health care professional" means a person (being a doctor, nurse or similar qualified professional) attending a patient/client who is a resident;

"motor cycle" has the same meaning as defined by Section 136 of the Act;

"motor vehicle" means a mechanically propelled vehicle intended or adapted for use on roads, as defined in Section 136 of the Act;

"owner" in relation to a vehicle, shall mean the person by whom it is kept or used;

"parking bay" means an area of highway designated as a parking bay under the provisions of this Order;

"parking contravention" has the same meaning assigned to it by Section 73 and Part 1 of Schedule 7 to the Traffic Management Act 2004;

"parking meter" has the same meaning assigned to it by Section 46 (2) (a) of the Road Traffic Regulation Act 1984;

"parking place" means an area of highway designated as a parking place under the provisions of this Order;

"parking ticket" means a ticket issued by a parking meter;

"passenger vehicle" means a motor vehicle (other than a motor cycle) constructed solely for the carriage of passengers and their effects and adapted to carry not more than twelve passengers exclusive of the driver, and not drawing a trailer;

"pay and display" means a type of parking place where upon parking the vehicle in a parking bay and prior to leaving the parking place a pay and display ticket must be purchased at the level of charge and for the required period in accordance with the scale of charges advertised at that parking place;

"pay and display ticket" means a ticket issued by a ticket machine located in the parking place in which the vehicle has been left or a ticket issued by a person nominated by the council on payment of a charge and valid for a parking period as advertised at that parking place in accordance with Article 12 of this Order. The pay and display ticket must be displayed prominently on the vehicle, where appropriate, in accordance with Article 12 of this Order;

"pedal cycle" means a cycle whose motive power is provided solely by the legs of its rider or riders or which complies with the requirements specified in Regulation 4 of the Electrically Assisted Pedal Cycles Regulations 1983;

"penalty charge" means a charge set by Durham County Council pursuant to the provisions of Section 77 of the Traffic management Act 2004.

"penalty charge notice" means a notice issued by a Civil Enforcement Officer pursuant to the provisions of Section 78 of the Traffic management Act 2004

"permit" means a permit and a "valid permit" issued under the provisions of Article 32 of this Order for use only within the specified zoned area for which it has been issued;

"permit holder" means a person to whom a permit has been issued under the provisions of Article 32 of this Order;

"relevant position" has the same meaning as defined by The Local Authorities' Traffic Orders (Exemptions for Disabled Persons) (England) Regulations 2000;

"resident" means a person whose usual residence, either private or business, is at premises the postal address of which is in any street or part of a street specified in Schedule 14 to this Order;

"scheme operating conditions" means the conditions adopted by the Council setting down the requirements for the Parking Scheme as approved by the Highways and Design Services Sub-Committee on 21 December 1999 (as amended) or as subsequently amended from time to time;

"taxi" has the same meaning as "hackney carriage" as defined in Section 80 of the Local Government (Miscellaneous Provisions) Act 1976;

"traffic sign" means a sign of any size, colour and type prescribed or authorised under, or having effect as though prescribed or authorised under Section 64 of the Act;

"universal service provider" has the same meaning as in the Postal Services Act 2000;

"visitor's permit" means a permit issued to a resident for a visitor in accordance with the provisions of Article 32 of this Order.

3. Except where the context requires otherwise, any reference in this Order to a numbered Article shall be construed as a reference to the Article bearing that number in this Order.
4. Any reference in this Order to any enactment shall be construed as a reference to that enactment as amended, applied, consolidated, re-enacted by or as having effect by virtue of any subsequent enactment. Unless the context otherwise requires words denoting the singular shall include the plural and vice versa and words denoting persons shall include either gender, bodies corporate, unincorporated associations and partnerships.
5. The Interpretation Act 1978 shall apply for the interpretation of this Order.

Part II

Revocation

6. The following Orders shall be revoked/part revoked to the extent that the contents be consolidated and the provisions therein re-enacted within this Order:

Orders to be revoked in full:

The County Council of Durham (Durham City South West) (Traffic Management) Order 2008 1/97

The County Council of Durham (Durham City South East) (Traffic Management) Order 2008 1/96

The County Council of Durham (North Road Area, Durham City) (Prohibition of Waiting and Prohibition of Loading/Unloading) Order 2004 1/75

The County Council of Durham (North Road Area, Durham City) (Traffic Management) (Amendment) Order 2005 1/77

The County Council of Durham (Durham City District) (Traffic Management) (Amendment) Order 2009 1/103

Local Government (Miscellaneous Provisions) Act 1976 Hackney Carriage Stands 2/5 29/3/13 3/14/2

Durham City Council, Local Government (Miscellaneous Provisions) Act 1976, Appointment of Stands for Hackney Carriages 8/25 3/21

The County Council of Durham (Durham City North West) (Traffic Management) Order 2008 1/98

The County Council of Durham (Road A690 Homer Terrace, Nevilles Cross) (Restriction of Waiting) Order 2000 1/60

The County Council of Durham (Durham City North Road and Claypath) (Traffic Management) Order 2011 1/108

The County Council of Durham (Durham City Market Place Area) (Traffic Management) Order 2010 2/27

Orders to be revoked in part:

The County of Durham (Various Streets, Durham City) (Traffic Management) Order 1996 :

Schedule 1- items 4 and 16
Schedule 3

1/52

The County Council of Durham (A690, A691, B6532, A177 Through Road, Durham) (Prohibition of Waiting and Loading) Order 2007:

Schedule 1
Schedule 2

1/92

The County Council of Durham (North Road, Durham City) (Parking and Waiting Restrictions) Order 2013 :

Schedule 1
Schedule 2
Schedule 3

1/115

The County Council of Durham (Durham City, North West) (Parking & Waiting Restrictions) Order 2012:

Plan reference: DV139 removed from Schedules 2 and 6(a).

1/112

**Part III
WAITING & LOADING**

Prohibition of Waiting At Any Time

7. Save as provided in Article 38 of this Order no person shall, except upon the direction or with the permission of an enforcement officer or a civil enforcement officer, cause or permit any vehicle; other than those vehicles specifically authorised in this Order, to wait at any time on any of the lengths of roads or sides of lengths of roads identified within the individual plans detailed in Schedule 1 to this Order.

Restricted Waiting

8. Save as provided in Article 38 of this Order no person shall, except upon the direction or with the permission of a enforcement officer or a civil enforcement officer, cause or permit any vehicle, other than those vehicles so authorised in this Order, to wait on any of the lengths of roads or sides of lengths of roads on such days and during such times as identified within the individual plan(s) detailed in Schedule 2 to this Order.

Prohibition of Waiting and Loading At Any Time

9. Save as provided in Article 38 of this Order no person shall, except upon the direction or with the permission of an enforcement officer or a civil enforcement officer, cause or permit any vehicle to:
- a. wait, or
 - b. wait for the purpose of enabling goods to be loaded onto or unloaded from the vehicle, at any time, on any of the lengths of roads or sides of lengths of roads identified in the individual plan(s) detailed in Schedule 3 to this Order.

Restricted Waiting and Loading/Unloading

10. Save as provided in Article 38 of this Order no person shall, except upon the direction or with the permission of an enforcement officer or a civil enforcement officer, cause or permit any vehicle to:
- b. wait, or
 - c. wait for the purpose of enabling goods to be loaded onto or unloaded from the vehicle, on any of the lengths of roads or sides of lengths of roads on such days and during such times as identified within the individual plan(s) detailed in Schedule 4 to this Order.

**Part IV
NO STOPPING**

No Stopping on Entrance Markings

11. Save as provided in Article 38 of this Order no person shall, except upon the direction or with the permission of an enforcement officer cause or permit any vehicle to stop or wait on the lengths of roads or sides of lengths of roads on such days and during such times as identified in the individual plan(s) detailed in Schedule 5 to this Order.

Part V
PARKING BAYS WITH METERS

Parking : Mon-Sat 8am-6pm Permit Holders or Pay at machine – Display Ticket

12. Save as provided in Article 38 of this order no person, shall except upon the direction or with the permission of an enforcement officer or civil enforcement officer, cause or permit any vehicle, other than a vehicle which displays either a valid permit issued in accordance with the Council's Scheme Operating Conditions and the provisions of Article 32 and Schedule 6 to this Order or a valid parking ticket, to park except on such days and during such times on the lengths of roads or sides of lengths of roads identified within the individual plan(s) detailed in Schedules 6 and 7 to this Order.

Part VI
PARKING BAYS WITH METERS - GENERAL

Designation and use of Parking Bays with Meters

13. The areas of highway identified within the individual plan(s) detailed in Schedules 6 & 7 to this Order are hereby designated as parking bays; designated for use by those vehicles displaying either a valid permit issued under the provisions of Article 32, or a valid parking ticket issued under the provisions of Article 12 to this Order.
- (1) Each parking bay identified within the individual plan(s) detailed in Schedules 6 and 7 to this Order, authorised under paragraph (1) of this Article, may only be used:
- (a) for the leaving of motor vehicles and motor cycles which display a valid pay and display parking ticket on such days and during such hours as identified within the individual plans detailed in Schedule 6 to this Order; or
- (b) for the leaving of motor vehicles and motor cycles which display a valid permit issued in accordance with Article 32 of this Order and the Scheme Operating Conditions, on such days and during such hours as identified within the individual plan(s) detailed in Schedule 7 to this Order.
- (2) The limits of each parking bay shall be indicated, by the Council, on the carriageway by the appropriate traffic signs.
- (3) The Council may:-
- (a) install, in such positions on or in the vicinity of a parking bay, as they may think fit, such parking meters as are required by this Order for the purposes of that parking bay; and
- (b) carry out such other work as is authorised by this Order or is reasonably required for the purposes of the satisfactory operating of a parking bay.

Initial Charge

14. (1) Subject to Article 38 of this Order, no person may leave or cause any vehicle to be left in a parking bay other than on such days and during such hours as identified in Schedules 6 and 7 to this Order, other than Christmas Day, Good Friday, New Year's Day or any other day which is a bank holiday in England and Wales under the Banking and Financial Dealings Act 1971,

except upon the payment of the charge referred to in paragraph (5) of this Article.

- (2) The period and payment described in paragraph (1) of this Article are hereafter called respectively "permitted hours" and the "initial charge".
- (3) Subject to Article 38 of this Order, the maximum length of time for which a vehicle may be left in a parking bay during the permitted hours on payment of the initial charge, shall be as indicated, in relation to that parking bay in column D of Schedule 7 to this Order.
- (4)
 - (a) The initial charge for a vehicle left in a parking bay during the permitted hours shall be the amount in relation to that parking bay, as specified in column E of Schedule 7 to this Order.
 - (b) The initial charge becomes payable on the leaving of the vehicle in a parking bay. Payment can be made in the parking meter relating to the designated parking bay, by means of either coins of the denomination indicated on the parking meter or by the use of a credit card or debit card inserted into the parking meter, if the facility is available.
 - (c) The initial charge payable at each parking bay may be varied from time to time, details of which will be made available by public notice and via the Council's website.

Parking Meter Indications as Evidence

15. (1) There shall be a parking meter installed on or in the vicinity of each parking bay designated under Article 12 of this Order.
- (2) Payment of the Initial Charge for a vehicle left in a parking bay at which a parking meter is installed shall be indicated by the issue of a parking ticket.
- (3) Upon payment of the Initial Charge for a vehicle left in a parking bay at which a parking meter is installed, the driver thereof shall continuously exhibit on the vehicle, in accordance with paragraph (4) of this Article, the pay and display parking ticket issued by the parking meter relating to the parking bay in which the vehicle is left.
- (4) The parking ticket referred to in paragraph (3) of this Article shall be continuously exhibited on the inside of the vehicle in a conspicuous position so that:-
 - a. The time and date of issue; or
 - b. The date of expiry and the expiry of time shown on the front of the said ticket is clearly visible.
- (5) Where a parking ticket is exhibited on a vehicle in accordance with the provisions of paragraph (4) of this Article no person, not being the driver of the vehicle, shall remove the ticket from the vehicle unless authorised to do so by the driver.

- (6) If at any time while a vehicle is left in a parking bay during the permitted hours no pay and display parking ticket is exhibited on that vehicle in accordance with the provisions of paragraph (4) of this Article, it shall be presumed unless the contrary is proved that the Initial Charge has not been duly paid and a Penalty Charge shall be payable.
 - (7) Where a parking ticket indicates that the paid for period has expired that indication shall be evidence that a Penalty Charge shall be payable.
16. The driver of a vehicle using a parking bay in accordance with Article 12 of this Order, shall upon parking the vehicle in a parking bay purchase a pay and display parking ticket from the parking meter, at the level of charge and for the period required in accordance with the scale of charges as described on the parking meter and as set out in Schedule 7 to this Order.

Payment

17. The driver of a vehicle using a parking bay shall upon parking the vehicle in the parking place pay the appropriate charge (if any) in accordance with the scale of current charges as described on the parking meter and as set out in Schedule 7 to this Order.

Means of payment

18. The charges referred to in Article 14 shall be payable in the manner as advertised at that parking bay or by payment to a person nominated by the Council.

Validity of Parking Tickets

19. A parking ticket is not transferable from one vehicle to another and on transfer the ticket ceases to be valid.
20. A parking ticket is valid only in the parking bay in which it was issued. This is defined by the reference code of the ticket machine located in that parking place printed on the parking ticket.

Expiry of parking period

21. The expiry of the period for which a charge for the use of a parking bay has been paid (as advertised on the parking meter) shall be indicated when there is exhibited on the vehicle a parking ticket and the expiry date and time printed on the parking ticket is earlier than the date and time displayed on the clock of the issuing ticket machine.

No Parking Ticket displayed

22. If at the time when a vehicle is left during the charging hours in a parking bay with a parking meter and on the nearest ticket machine in that parking bay there is an indication that the said ticket machine is out of order then a ticket shall be obtained from another ticket machine within the same parking bay (where another ticket machine is so provided) or obtained from a person nominated by the Council to issue such tickets. Otherwise Article 25 shall prevail where there is no ticket machine or all ticket machines are out of order, whether signed as such or not, or where no person has been so nominated by the council.
23. Where no valid parking ticket can be obtained and displayed pursuant to the circumstances described in Article 22, vehicles may be left in a parking bay but

may not be left for longer than the maximum period of parking as advertised at that parking bay.

Restriction on removal

24. When a parking ticket has been exhibited on a vehicle in the relevant position no person shall remove the parking ticket from the vehicle until the vehicle is removed from the parking bay.

Absence of ticket machine

25. If at the time when a vehicle is left in a parking bay during the charging hours there is no ticket machine or person nominated by the Council to issue such tickets at the parking bay, or all the ticket machine at that parking bay carries a notice placed upon it by a person duly authorised by the Council indicating that it is out of order, the driver of that vehicle shall be exempt from purchasing a parking ticket. Otherwise Article 22 shall prevail where there is no ticket machine or all ticket machines are out of order whether signed as such or not.

Penalty Charge

26. If a vehicle is left in a parking bay during the permitted hours for longer than the period for which payment was made by the Initial Charge, a Penalty Charge shall be payable.

Part VII PARKING PLACES & PARKING BAYS WITHOUT METERS

Loading Only

27. (1) The areas of highway identified within the individual plans detailed in Schedule 8 to this Order are hereby authorised to be used as loading bays, subject to the provisions of this Order, for the waiting of vehicles for the purpose of loading or unloading goods only on such days and during such times as identified within the individual plans detailed in Schedule 8 to this Order.
- (2) Save as provided in Article 38 of this Order no person shall cause or permit any vehicle, other than a vehicle loading or unloading goods, to wait in a loading bay on such days and during such hours as identified within the individual plans detailed in Schedule 8 to this Order.
- (3) The limits of each loading bay identified in Schedule 8 to this Order shall be indicated, by the Council, on the carriageway by the appropriate traffic signs.
- (4) Every vehicle using a loading bay shall so stand so that every part of the vehicle is wholly within the loading bay AND in those cases where special provision is made is identified within the individual plans detailed in Schedule 8 to this Order, in accordance with those provisions.

Parking Places

28. (1) The areas of highway identified within the individual plans detailed in Schedule 9 to this Order are hereby designated as parking places.
- (2) Each parking place identified within the individual plan(s) detailed in Schedule 9 to this order, authorised under paragraph (1) of this Article may be used for the leaving of motor vehicles and motor cycles of such class as specified

within the individual plan(s) detailed in that Schedule on such days and during such times as identified.

- (3) Save as provided in Article 38 of this Order no person shall, except upon the direction or with the permission of an enforcement officer, or civil enforcement officer, cause or permit any vehicle, other than a vehicle so authorised under this Article, to be left in a parking bay or parking place on such days and during such hours identified in the individual plan(s) detailed in Schedule 5 to this Order.
- (4) The limits of each parking place and of each parking bay shall be indicated by the Council, on the carriageway by the appropriate traffic signs and identified within the individual plans detailed in Schedule 9 to this Order.
- (5) The driver of a motor vehicle or a rider of a motor cycle shall not permit it to enter or wait in a parking place, authorised by paragraph (1) of this Article, for a period exceeding the maximum stay identified within the individual plans detailed in Schedule 9 to this Order or to return within the period also specified those plans.

Disabled Badge Holders Only

29. (1) The areas of highway identified within the individual plans detailed in Schedule 10 to this Order are hereby authorised as disabled persons parking places.
- (2) Each parking place identified within the individual plans detailed in Schedule 10 to this order, authorised under paragraph (1) of this Article may be used only on such days and during such times as identified within the individual plan(s) detailed in that Schedule by vehicles which display in the relevant position a disabled person's badge and a disabled persons parking disc (on which the driver or other person in charge of the vehicle has marked the time at which the period of waiting began) on any day.
- (3) Save as provided in Article 38 of this Order no person shall, except upon the direction or with the permission of an enforcement officer, or civil enforcement officer, cause or permit any vehicle, other than one displaying a Disabled Person's Badge/Disabled Person's Parking Disc to park in a Disabled Badge Holders Only Parking Place on such days and during such times as identified within the individual plans detailed in Schedule 10 to this Order.
- (4) The limits of each parking place shall be indicated by the Council, on the carriageway by the appropriate traffic signs and the parking bay shall be identified within the individual plans detailed in Schedule 10 to this Order.

Motorcycles only

30. (1) The area(s) of highway identified within the individual plan(s) detailed in Schedule 11 to this Order is/are hereby authorised to be used as motorcycle parking places only on such days and during such hours and for such duration as may be specified within the individual plan(s) detailed in Schedule 11 to this Order.
- (2) Each parking place identified within the individual plans detailed in Schedule 11 to this Order, authorised under paragraph (1) of this Article may be used only on such days and during such times as identified within the individual plan(s) detailed in that Schedule by motorcycles.

- (3) Save as provided in Article 38 of this Order no person shall, except upon the direction or with the permission of an enforcement officer, or civil enforcement officer, cause or permit any vehicle, other than a motorcycle, to park in a motorcycle only parking bay at any time on any of the lengths of roads, or sides of lengths of roads as identified within the individual plan(s) detailed in Schedule 11 to this Order.
- (4) The limits of each parking place shall be indicated, by the Council, on the carriageway by the appropriate traffic signs.

Buses Only

- 31. (1) The area(s) of highway identified within the individual plan(s) detailed in Schedule 12 to this Order is/are hereby authorised to be used as bus/coach parking only on such days and during such hours and for such duration as may be specified within the individual plan(s) detailed in Schedule 12 to this Order.
- (2) Each parking place identified within the individual plans detailed in Schedule 12 to this Order, authorised under paragraph (1) of this Article may be used only on such days and during such times as identified within the individual plan(s) detailed in that Schedule by buses and coaches.
- (3) Save as provided in Article 38 of this Order no person shall, except upon the direction or with the permission of an enforcement officer, or civil enforcement officer, cause or permit any vehicle, other than a bus or coach, to park at any time on any of the lengths of roads, or sides of lengths of roads as identified within the individual plan(s) detailed in Schedule 12 to this Order.
- (4) The limits of each parking place shall be indicated, by the Council, on the carriageway by the appropriate traffic signs.

Permit Holders Only

- 32. (1) The areas of highway identified within the individual plans detailed in Schedules 6 & 13 to this Order are hereby authorised as Permit Holder parking places to be used only by those vehicles which display a valid permit.
- (2) Each permit holder parking place identified within the individual plan(s) detailed in Schedules 6 & 13 to this order, authorised under paragraph (1) of this Article may be used for the leaving of motor vehicles and motor cycles of a type specified in paragraph (3) of this Article and which displays a valid permit issued in accordance with this Order, for use on such days and during such hours, as identified within the individual plan(s) detailed in Schedules 6 & 13.
- (3) Save as provided in Article 38 of this Order no person shall, except upon the direction or with the permission of an enforcement officer, or civil enforcement officer, cause or permit any vehicle, other than vehicle which displays a valid permit issued in accordance with this Order, for use on such days and during such hours, as identified within the individual plan(s) detailed in Schedule 13 to this Order.
- (4) The limits of each parking place shall be indicated, by the Council, on the carriageway by the appropriate traffic signs.
- (5) Any resident being the owner of a passenger vehicle, dual purpose vehicle

goods vehicle not exceeding 7.5 tonnes in weight or 6 metres in length invalid carriage and resides or carries out business in the streets specified in Schedules 6 & 13 to this Order, may apply to the Council for the issue of a residents permit to enable them to park in the appropriate parking place(s) as described in Schedule 14 to this Order and as defined in the Scheme Operating Conditions, as amended from time to time.

- (6) Any resident who resides in the streets described in Schedules 6 & 13 to this Order, may apply to the Council for the issue of a visitors' permit for visitors to their residence, such person being the owner of a vehicle of a type specified in paragraph (3) of this Article, to enable them to park in the appropriate parking place(s) as defined in the Scheme Operating Conditions, as amended from time to time.
- (7) Any resident who resides in the described in Schedules 6 & 13 to this Order, may apply to the Council for the issue of a carers' permit for the purpose of a carer visiting them at their residence, such person being the owner of a vehicle of a type specified in paragraph (3) of this Article, to enable them to park in the appropriate parking place(s) as defined in the Scheme Operating Conditions, as amended from time to time.
- (8) A medical/health care professional, being the owner of a vehicle of a type specified in paragraph (3) of this Article, identified by the Health Care Trust may be issued with a permit to enable them to park in the appropriate parking place(s), **WHILST ATTENDING** to a patient/client who resides in one of the streets described in Schedules 6 & 13 as defined in the Scheme Operating Conditions, as amended from time to time.
- (9) A builder/contractor being the owner of a vehicle of a type specified in paragraph (3) of this Article, may apply to the Council for the issue of a permit to enable them to park in the appropriate parking place(s), **WHILST WORKING** at an address in one of the streets described in Schedule 14 as defined in the Scheme Operating Conditions, as amended from time to time.
- (10) An application for a permit shall be made on a form issued by and obtainable from the Council and shall be returned to the Council completed and accompanied by a remittance for such charge, which the Council may require, as specified in paragraph (19) of this Article, as is appropriate in respect of the permit for which application is made.
- (11) The Council may at any time require an applicant for a permit to produce to an officer of the Council such evidence in respect of an application as they may reasonably require to verify any particulars or information given to them.
- (12) A permit holder may surrender a permit to the Council at any time and shall surrender a permit to the Council on the occurrence of any of the events set out in paragraph (12) below.
- (13) The Council may, by Notice, in writing served on the permit holder, at the address shown by that person on the application for the permit or at any other address believed to be that person's residence, withdraw a permit if it appears to the Council that any of the events set out in paragraph 12 of this Article has occurred and the permit holder shall surrender the permit to the Council within 48 hours of the receipt of such notice.
- (14) The events referred to in paragraphs (10) and (11) above of this Article are:
 - (a) the permit holder ceasing to be a resident;

- (b) the medical/health care professional or carers' patient/client ceasing to be a resident as defined in this Order;
 - (c) the vehicle in respect of which such permit was issued being adapted or used in such a manner that it is not a vehicle of the class specified in paragraph 3 of this Article.
 - (d) a builder/contractor ceasing to work at a residential address as defined in this Order.
 - (e) a visitor ceasing to have any connection or any reason to visit a resident at a residential address as defined in this Order.
 - (f) a carer ceasing to visit a resident at an address as defined in this Order.
- (15) A permit shall cease to be valid at the expiration of the period specified thereon or on the occurrence of any one of the events set out in paragraph (12) of this Article, whichever is the sooner.
- (16) If a permit is mutilated or defaced or the figures or particulars on it have become illegible or the colour of the permit has become altered by fading or otherwise, the permit holder shall surrender it to the Council and may apply to the Council for the issue of a replacement.
- (17) If a permit is lost or destroyed, the permit holder may apply to the Council for the issue of a replacement permit.
- (18) Upon the issue of a replacement permit, by virtue of the provisions of paragraphs (14 and 15) of this Article, the permit which it replaces shall be rendered invalid.
- (19) A permit shall be issued on behalf of the Council and include such information or particulars which the Council may determine.
- (20) On receipt of an application, made under the foregoing provisions of this Article, the Council, upon being satisfied that the applicant is a resident, a medical/health care professional or Contractor may issue a permit subject to the Scheme Operating Conditions.
- (21) The Council may levy a charge in connection with the issue of a permit, subject to the Scheme Operating Conditions and the provisions of this Order:
- (a) The maximum number of permits which may be issued to an applicant shall be subject to a maximum number of permits as defined in the Scheme Operating Conditions, as amended from time to time.
 - (b) The Scheme Operating Conditions may be varied from time to time, details of which will be made available from the Council's Traffic Section; by public notice and via the Council website.
- (22) When a vehicle, for which a permit has been issued, is left in a parking place, there shall be displayed on the front of the vehicle a valid permit applicable to that parking place, so that the information and particulars contained in the permit are clearly visible from outside the vehicle.

- (23) When a permit has been displayed on a vehicle in accordance with the provisions of paragraph (20) of this Article no person, not being the driver of the vehicle, shall remove the permit from the vehicle unless authorised to do so by the driver of the vehicle.
- (24) Where an authorised officer of the Council has reasonable cause to believe that a permit issued in accordance with provisions of this Article has been wrongly acquired or is a forgery, he may detain the permit or require its submission under the provisions of Section 116 of the Act.

Part VIII
PARKING PLACES & PARKING BAYS WITHOUT METERS – GENERAL

Designation and use of Parking Bays

- 33. The areas of highway identified within the individual plan(s) detailed in Schedules 13 and described in Schedule 14 to this Order are hereby designated as parking bays; designated for use by those vehicles displaying a valid permit issued under the provisions of Article 32.
 - (1) Each parking bay identified within the individual plan(s) detailed in Schedule 13 to this Order, authorised under paragraph (1) of this Article, may only be used:
 - (a) for the leaving of those motor vehicles and motor cycles so authorised by this Order on such days and during such hours as identified within the individual plan(s) detailed in Schedule 13 to this Order; or
 - (b) for the leaving of motor vehicles and motor cycles which display a valid permit issued in accordance with Article 32 of this Order and the Scheme Operating Conditions, on such days and during such hours as identified within the individual plan(s) detailed in Schedule 13 to this Order.
 - (3) The limits of each parking bay shall be indicated, by the Council, on the carriageway by the appropriate traffic signs.

Part IX
PARKING PLACES & PARKING BAYS - GENERAL

Manner of Standing in Parking Places and Loading Bays

- 34. (1) Every vehicle left in a parking place or loading bay, identified in Articles 12, 27, 28, 29, 30, 31 and 32 and within the individual plans detailed in Schedules 6, 7, 8, 9, 10, 11, 12 and 13 of this Order, shall so stand, subject to paragraph (2) of this Article, so that every part of the vehicle is wholly within the limits of the parking place or loading bay.
- (2) Where a vehicle has been left in a parking place or loading bay, referred to in paragraph (1) of this Article, is to long to comply with the provisions of that paragraph such vehicle shall be deemed to be within the limits of the parking place or loading bay if:-
 - (a) the extreme front or rear portion of the vehicle is within 300 mm of the carriageway indication provided under paragraph (3) of Articles 12, 27, 28, 29, 30, 31 and 32 of this Order;

- (b) the vehicle, or any part of it, is not within the limits of any adjoining parking place or loading bay.

Power to Suspend Parking Places and Loading Bays

35. (1) Any person authorised by the Council may suspend the use of a parking place or loading bay or any part thereof whenever he consider such suspension is reasonably necessary:-
- (a) for the purpose of facilitating the movement of traffic or promoting its safety;
 - (b) for the purpose of any building operation, demolition or excavation in or adjacent to the parking place or loading bay, or the maintenance, improvement or reconstruction of the parking place or loading bay of any sewer or of any main, pipe or apparatus for the supply of gas, water or electricity or any telecommunications apparatus as defined in the Telecommunications Act 1984;
 - (c) for the convenience of occupiers of premises adjacent to the parking place or loading bay on any occasion of the removal of furniture from one office or dwelling house to another or the removal of furniture from such premises to a depository or to such premises
 - (d) on any occasion on which it is likely by reason of some special attraction that any street will be thronged or obstructed; or
 - (e) for the convenience of occupiers of premises adjacent to the parking place or loading bay at times of weddings, funerals or on other special occasions.
- (2) A civil enforcement officer may suspend the use of a parking place or loading bay or any part thereof, whenever such suspension is reasonably necessary for the purpose of facilitating the movement of traffic or promoting its safety.
- (3) Any person suspending the use of a parking place or loading bay or any part thereof, in accordance with paragraph (1) or (2) of this Article shall, thereupon, place or cause to be placed in or adjacent to the parking place or loading bay, or part thereof, as the case may be, a traffic sign indicating that waiting by vehicles is prohibited.
- (4) No person shall cause or permit any vehicle to wait in a parking place or loading bay or any part thereof, during such period as there is placed in or adjacent to the parking place or loading bay, as the case may be, a traffic sign indicating that waiting by vehicles is prohibited.
- Provided that nothing in this paragraph shall apply to any vehicle waiting in the parking place or loading bay or part thereof which is suspended with the permission of the person suspending the parking place or loading bay or part thereof, in pursuance of paragraph (1) or (2) of this Article.
- (5) No person shall use a parking place or loading bay in connection with the sale of any article to persons in or near the parking place or loading bay or in connection with the selling or offering for hire of their skills or services.

Relocation and Removal of Vehicles and Other Equipment

36. (1) If a vehicle is left within a parking place in a position other than in accordance with the provisions of this Order the Council may alter or cause to be altered the position of that vehicle so that it is accordance with those provisions.
- (2) The terms and conditions shall apply equally to any other equipment deposited in the parking place which in the opinion of a person authorised by the Council constitutes a contravention of the provisions of this Order and these provisions are extended to include for the disposal of the equipment where it is deemed appropriate by the Council.
- (3) If a vehicle is left in a parking place in contravention of any of the provisions of the Order a person authorised by the Council in that respect may remove the vehicle from the parking place or arrange for such removal.
- (4) If an emergency occurs, the Council or a police officer in uniform may alter or cause to be altered the position of a vehicle in a parking place or remove or arrange for the removal of a vehicle from a parking place.
- (5) Any person altering or causing the alteration of the position of a vehicle or removing or causing the removal of a vehicle may do so by towing, lifting or driving the vehicle or using such other manner as he may think reasonably necessary to enable the position of the vehicle to be altered or the vehicle to be removed.

Use of Parking Places & Parking Bays during permitted hours without payment

37. (1) Without prejudice to the foregoing provisions of this Order relating to vehicles which are left in a parking place or parking bay in accordance with those provisions any other vehicle may wait during the permitted hours anywhere in a parking place or parking bay if:-
- (i) the vehicle is waiting only for so long as is necessary to enable a person to board or alight from the vehicle;
 - (ii) the vehicle is waiting due to the driver being prevented from proceeding by circumstances beyond his control or to such waiting being necessary in order to avoid an accident;
 - (iii) the liveried vehicle is used for police, fire & rescue service or ambulance, or is a vehicle (other than a passenger vehicle) in the service of a local authority, being used in pursuance of statutory powers or duties;
 - (iv) the vehicle is waiting for so long as may be necessary to enable it to be used in connection with the removal of any obstruction to traffic;
 - (v) the vehicle is in the service of or employed by a universal service provider and is waiting while postal packets addressed to premises adjacent to the parking place or parking bay, in which the vehicle is waiting, or being unloaded from the vehicle or having been unloaded, are being delivered or while postal packets are being collected from premises or posting boxes adjacent to the parking place or parking bay in which the vehicle is waiting;
 - (vi) the vehicle, not being a passenger vehicle, is waiting only for so long as may be reasonably necessary to enable it to be used for any purpose specified in paragraph (1) (b) of Article 35 of this Order;
 - (vii) the vehicle is waiting for the purpose of posting or removing advertising material in the form of posters on or from premises adjacent to the parking place or parking bay in which the vehicle is waiting; or

- (viii) in any other case the vehicle is waiting for the purpose of active delivery or collecting goods or active loading or unloading the vehicle at premises adjacent to the parking place or parking bay in which the vehicle is waiting.
- (2) Save as provided in paragraph (5) of this Article no charge specified in the foregoing provisions of this Order shall be payable in respect of any vehicle waiting in a parking place or parking bay in accordance with the provisions of this Article.
- (3) Nothing in the provisions of this Article shall be taken as authorising anything which would be a contravention of any regulations made or having affect as if made under Section 25 of the Act.
- (4) Any person who leaves or causes a vehicle to be left in a parking place or parking bay by virtue of provisions (v), (vi), (vii) of paragraph (1) (a) or by virtue of paragraph (1) (b) of this Article shall so stand as to be in accordance with the provisions of paragraph (1) of Article 34 of this Order.
- (5) When a vehicle is left in a parking place or parking bay designated under Articles 12, 27, 28, 29, 30, 31 and 32 of this Order, in contravention of the provisions of this article a penalty charge shall be payable.

Part VI

Exemptions

- 38. (1) Nothing in Articles 7, 8, 9, 10, 11, 12, 27, 28, 29, 30, 31 or 32 of this Order shall render it unlawful to cause or permit any vehicle to wait on any of the lengths of roads or sides of lengths of roads referred to therein, for so long as may be necessary to enable;
 - (a) the vehicle, if it cannot conveniently be used for such purpose in any other road, to be used in connection with any of the following:-
 - (i) building or demolition;
 - (ii) the removal of any obstruction to traffic;
 - (iii) the maintenance, improvement or re-construction of the said roads;
 - (iv) the laying, erection, alteration or maintenance in or in land adjacent to the said lengths of roads of any sewer, main, pipe or apparatus for the supply of gas, water or electricity or any telecommunications apparatus as defined in the Telecommunications Act 1984;
 - (b) the vehicle if it cannot conveniently be used for such purpose in any other road to be used in the service of a local authority or water authority in pursuance of statutory duties;
 - (c) the vehicle to be used for the purpose of delivering or collecting postal packets in the service of a universal service provider.

- (2) Nothing in Articles 7, 8, 9, 10, 11, 12, 27, 28, 29, 30, 31 or 32 of this Order shall apply to any liveried vehicle being used for police, fire & rescue service or ambulance purposes in pursuance of statutory duties.
- (3) Nothing in Articles 7, 8 and 28 of this Order shall render it unlawful to cause or permit a vehicle which displays in the relevant position a disabled person's badge and disabled person's parking disc (on which the driver or other person in charge of the vehicle has marked the time at which the period of waiting began) to wait in any of the lengths of road or on the sides of road referred to in that Article for a period not exceeding three hours (not being a period separated by an interval of less than one hour from a previous period of waiting by the same vehicle in the same road on the same day).
- (4) Nothing in Articles 12 and 32 of this Order shall render it unlawful to cause or permit a vehicle which displays in the relevant position a disabled person's badge to wait in the lengths or road referred to in those Articles.
- (5) Nothing in Articles 9, 10 and 27, of this Order shall render it unlawful to cause or permit any vehicle to wait in the lengths of roads or sides of lengths of roads referred to therein for so long as may be necessary to enable the picking up or setting down of passengers.
- (6) Nothing in Articles 7, 8, 12, 28, 29, 30, 31 or 32 of this Order shall render it unlawful to cause or permit any vehicle to wait in the lengths of roads or sides of lengths of roads referred to therein for so long as may be necessary to enable:
 - (a) the picking up or setting down of passengers;
 - (b) goods to be loaded onto or unloaded from the vehicle;

Part VI

Contravention and Enforcement

- 39. If a vehicle is in contravention of a provision of this Order a penalty charge shall be payable.
- 40. In the case of a vehicle in respect of which a penalty charge is payable, a penalty charge notice may then be issued by a Civil Enforcement Officer in accordance with the requirements of Section 78 of the Traffic Management Act 2004, as amended.

Part VII

Saving

- 41. In so far as any provision of this Order conflicts with any provision which is contained in an Order made or having effect as if made under the Act or by or under any other enactment then the provisions of this Order shall prevail.
- 42. The prohibitions and restrictions imposed by this Order shall be in addition to and not in derogation from any restriction or requirement imposed by any regulations made or having effect as if made under the Act or by or under any other enactment.

Schedule 1
Prohibition of Waiting At Any Time

Item No	Plan reference number	Item No	Plan reference number	Item No	Plan reference number
1	DV136	2	DV137	3	DV138
4	DV139	5	DW137	6	DW138
7	DW139	8	DX132	9	DX133
10	DX134	11	DX135	12	DX136
13	DX137	14	DX138	15	DX139

Schedule 2
Restricted Waiting

Item No	Plan reference number	Item No	Plan reference number	Item No	Plan reference number
1	DV136	2	DV137	3	DV139
4	DW139				

Schedule 3
Prohibition of Waiting & Loading/Unloading At Any Time

Item No	Plan reference number	Item No	Plan reference number	Item No	Plan reference number
1	DV137	2	DX137	3	DX138
4	DX139				

Schedule 4
Restricted Waiting & Loading

Item No	Plan reference number	Item No	Plan reference number	Item No	Plan reference number
1	DV136	2	DV137	3	DW137
4	DX138				

Schedule 5
No Stopping on Entrance Markings

Item No	Plan reference number
1	DW137

Schedule 6
Parking : Mon-Sat 8am-6pm Permit Holders or Pay at machine – Display Ticket

Item No	Plan Ref	Item No	Plan Ref	Item No	Plan Ref	Item No	Plan Ref	Item No	Plan Ref
ZONE A									
1	DX134	2	DX135	3	DX136				
ZONE I									
1	DX136	2	DX137	3	DX139				
ZONE J									
1	DW138	2	DX137						
ZONE K									
1	DW139	2	DX139						
ZONE N									
1	DW137	2	DW138	3	DX138				
ZONE O									
1	DX139								
ZONE P									
1	DV137	2	DV138	3	DW137				

Schedule 7
Parking : Mon-Sat 8am-6pm Permit Holders or Pay at machine – Display Ticket

A No	B Plan ref	C Street	D Max. Period for which a vehicle can wait	E Initial Charge per ½ an hour
1	DV137	George Street	Half an hour	30p
2		St Johns Road	Half an hour	30p
3	DV138	St Johns Road	Half an hour	30p
4	DW137	George Street	Half an hour	30p
5		St Johns Street	Half an hour	30p
6		Percy Terrace	Half an hour	30p
7		The Avenue	Half an hour	30p
8		May Street	Half an hour	30p
9	DW138	May Street	Half an Hour	30p
10		The Avenue	Half an Hour	30p
11		Hawthorn Terrace	Half an Hour	30p
12		Laburnum Avenue	Half an Hour	30p
13		Lawson Terrace	Half an Hour	30p
14		Mistletoe Street	Half an Hour	30p
15	DW139	Mowbray Street	Half an Hour	30p
16		Waddington Street	Half an Hour	30p
17	DX135	Potters Bank	Half an Hour	20p
18		Elvet Hill Road	Half an Hour	20p

A	B	C	D	E
No	Plan ref	Street	Max. Period for which a vehicle can wait	Initial Charge per ½ an hour
19	DX136	Pimlico	Half an Hour	30p
20		Quarryheads Lane	Half an Hour	30p
21	DX137	Margery Lane	Half an Hour	30p
22		Grove Street	Half an Hour	30p
23		South Street	Half an Hour	30p
24		Pimlico	Half an Hour	30p
25	DX138	The Avenue	Half an Hour	30p
26		Crossgate	Half an Hour	30p
27		Hawthorn Terrace	Half an Hour	30p
28		Mistletoe Street	Half an Hour	30p
29		Holly Street	Half an Hour	30p
30		Allergate	Half an Hour	30p
31		South Street	Half an Hour	30p
32	DX139	Flass Street	Half an Hour	30p
33		Mowbray Street	Half an Hour	30p
34		Waddington Street	Half an Hour	30p
35		Sutton Street	Half an Hour	30p
36		Atherton Street	Half an Hour	30p
37		Mitchell Street	Half an Hour	30p
38		East Atherton Street	Half an Hour	30p
39		New Street	Half an Hour	30p
40		Allergate	Half an Hour	30p
41		Neville Street	Half an Hour	30p
42		Castle Chare	Half an Hour	30p
43		Holly Street	Half an Hour	30p
44	DX134	Elvet Hill Road	Half an Hour	20p

**Schedule 8
Loading Only**

Item No	Plan reference number	Item No	Plan reference number
1	DX137	2	DX138

**Schedule 9
Parking Places**

Item No	Plan reference number	Item No	Plan reference number
1	DV137	2	DW137

Schedule 10
Parking: Disabled Badge Holders Only

Item No	Plan reference number
1	DX139

Schedule 11
Parking: Motorcycles Only

Item No	Plan reference number
1	DV136

Schedule 12
Parking: Buses Only

Item No	Plan reference number
1	DX133

Schedule 13
Parking : Permit Holders Only Mon-Sat 8am-6pm

Item No	Plan Ref	Item No	Plan Ref	Item No	Plan Ref	Item No	Plan Ref	Item No	Plan Ref
ZONE I									
1	DX138	2	DX139						
ZONE J									
1	DW137	2	DW138	3	DX137	4	DX138		
ZONE K									
1	DX139								
ZONE P									
1	DW137	2	DW138						

Schedule 14
Permit Holder Parking


Zone	Street	Eligible Properties	Eligible Properties	Exemption	Parking Place(s) in which exemption permits apply
A			Elvet Hill Road, Potters Bank, Quarryheads Lane, Pelaw Leazes Lane, St Hilds Lane, Station Lane	Vehicles displaying a valid permit issued for Zone A and motorcycles	All on street parking places within Zone A and H
I	Crossgate (north side cul de sac), Crossgate (south side cul de sac), Grape Lane, Highgate, Tenter Lane, Highgate, Tenter Terrace	Crossgate (North side cul de sac), Crossgate (South side cul de sac), Grape Lane, Highgate, Tenter Terrace, Castle Chare, Crossgate, Grove Street, Pimlico, South Street	All residential properties within the named streets	Vehicles displaying a valid permit issued for Zone I and motorcycles	All on street parking places within Zone I
J	Briardene, Nevilledale Terrace, Summerville, Alexandria Crescent (rear), Back Nevilledale Terrace, Beech Crescent, Brierville, Crossgate Peth (north west side), Margery Lane, Palatine View, Hawthorn Terrace, Holly Street, Laburnum Avenue, Lawson Terrace, May Street, Mistletoe Street, The Avenue	Briardene, Nevilledale Terrace, Summerville, Alexandria Crescent (rear), Back Nevilledale Terrace, Beech Crescent, Brierville, Crossgate Peth (north west side), Margery Lane, Palatine View, Hawthorn Terrace, Holly Street, Laburnum Avenue, Lawson Terrace, May Street, Mistletoe Street, The Avenue	All residential properties within the named streets	Vehicles displaying a valid permit issued for Zone J and motorcycles	All on street parking places within Zone J and N
K	Bridge Street Access, Lambton Street	Bridge Street Access, Lambton Street, Flass Street, John Street, Sutton Street, Waddington Street	All residential properties within the named streets	Vehicles displaying a valid permit issued for Zone K and motorcycles	All on street parking places within Zone J and N

Zone	Street	Eligible Properties	Eligible Properties	Exemption	Parking Place(s) in which exemption permits apply
N		Hawthorn Terrace, Holly Street, Laburnum Avenue, Lawson Terrace, May Street, Mistletoe Street, The Avenue, Castle Chare, Crossgate, Grove Street, Pimlico, South Street, Grape Lane, Highgate, Tenter Terrace, Margery Lane, Alexandria Crescent (rear), Back Nevilledale Terrace, Beech Crest, Briadene, Brierville, Crossgate Path, Summerville	All residential properties within the named streets	Vehicles displaying a valid permit issued for Zone N and motorcycles	All on street parking places within Zone N, J and O
O		Atherton Street, Allergate Terrace, East Atherton Street, Mitchell Street, New Street, Neville Street	All residential properties within the named streets	Vehicles displaying a valid permit issued for Zone O and motorcycles	All on street parking places within Zone O
P	Farnley Mount, Farnley Hey Road, Farnley Ridge	Farnley Mount, Farnley Hey Road, Farnley Ridge, George Street, St Johns Road, Percy Terrace	All residential properties within the named streets	Vehicles displaying a valid permit issued for Zone P and motorcycles	All on street parking places within Zone O

GIVEN UNDER THE COMMON SEAL OF THE COUNTY COUNCIL OF DURHAM ON 13 FEBRUARY 2014

Patricia Harding
.....
Authorised Sealing Officer



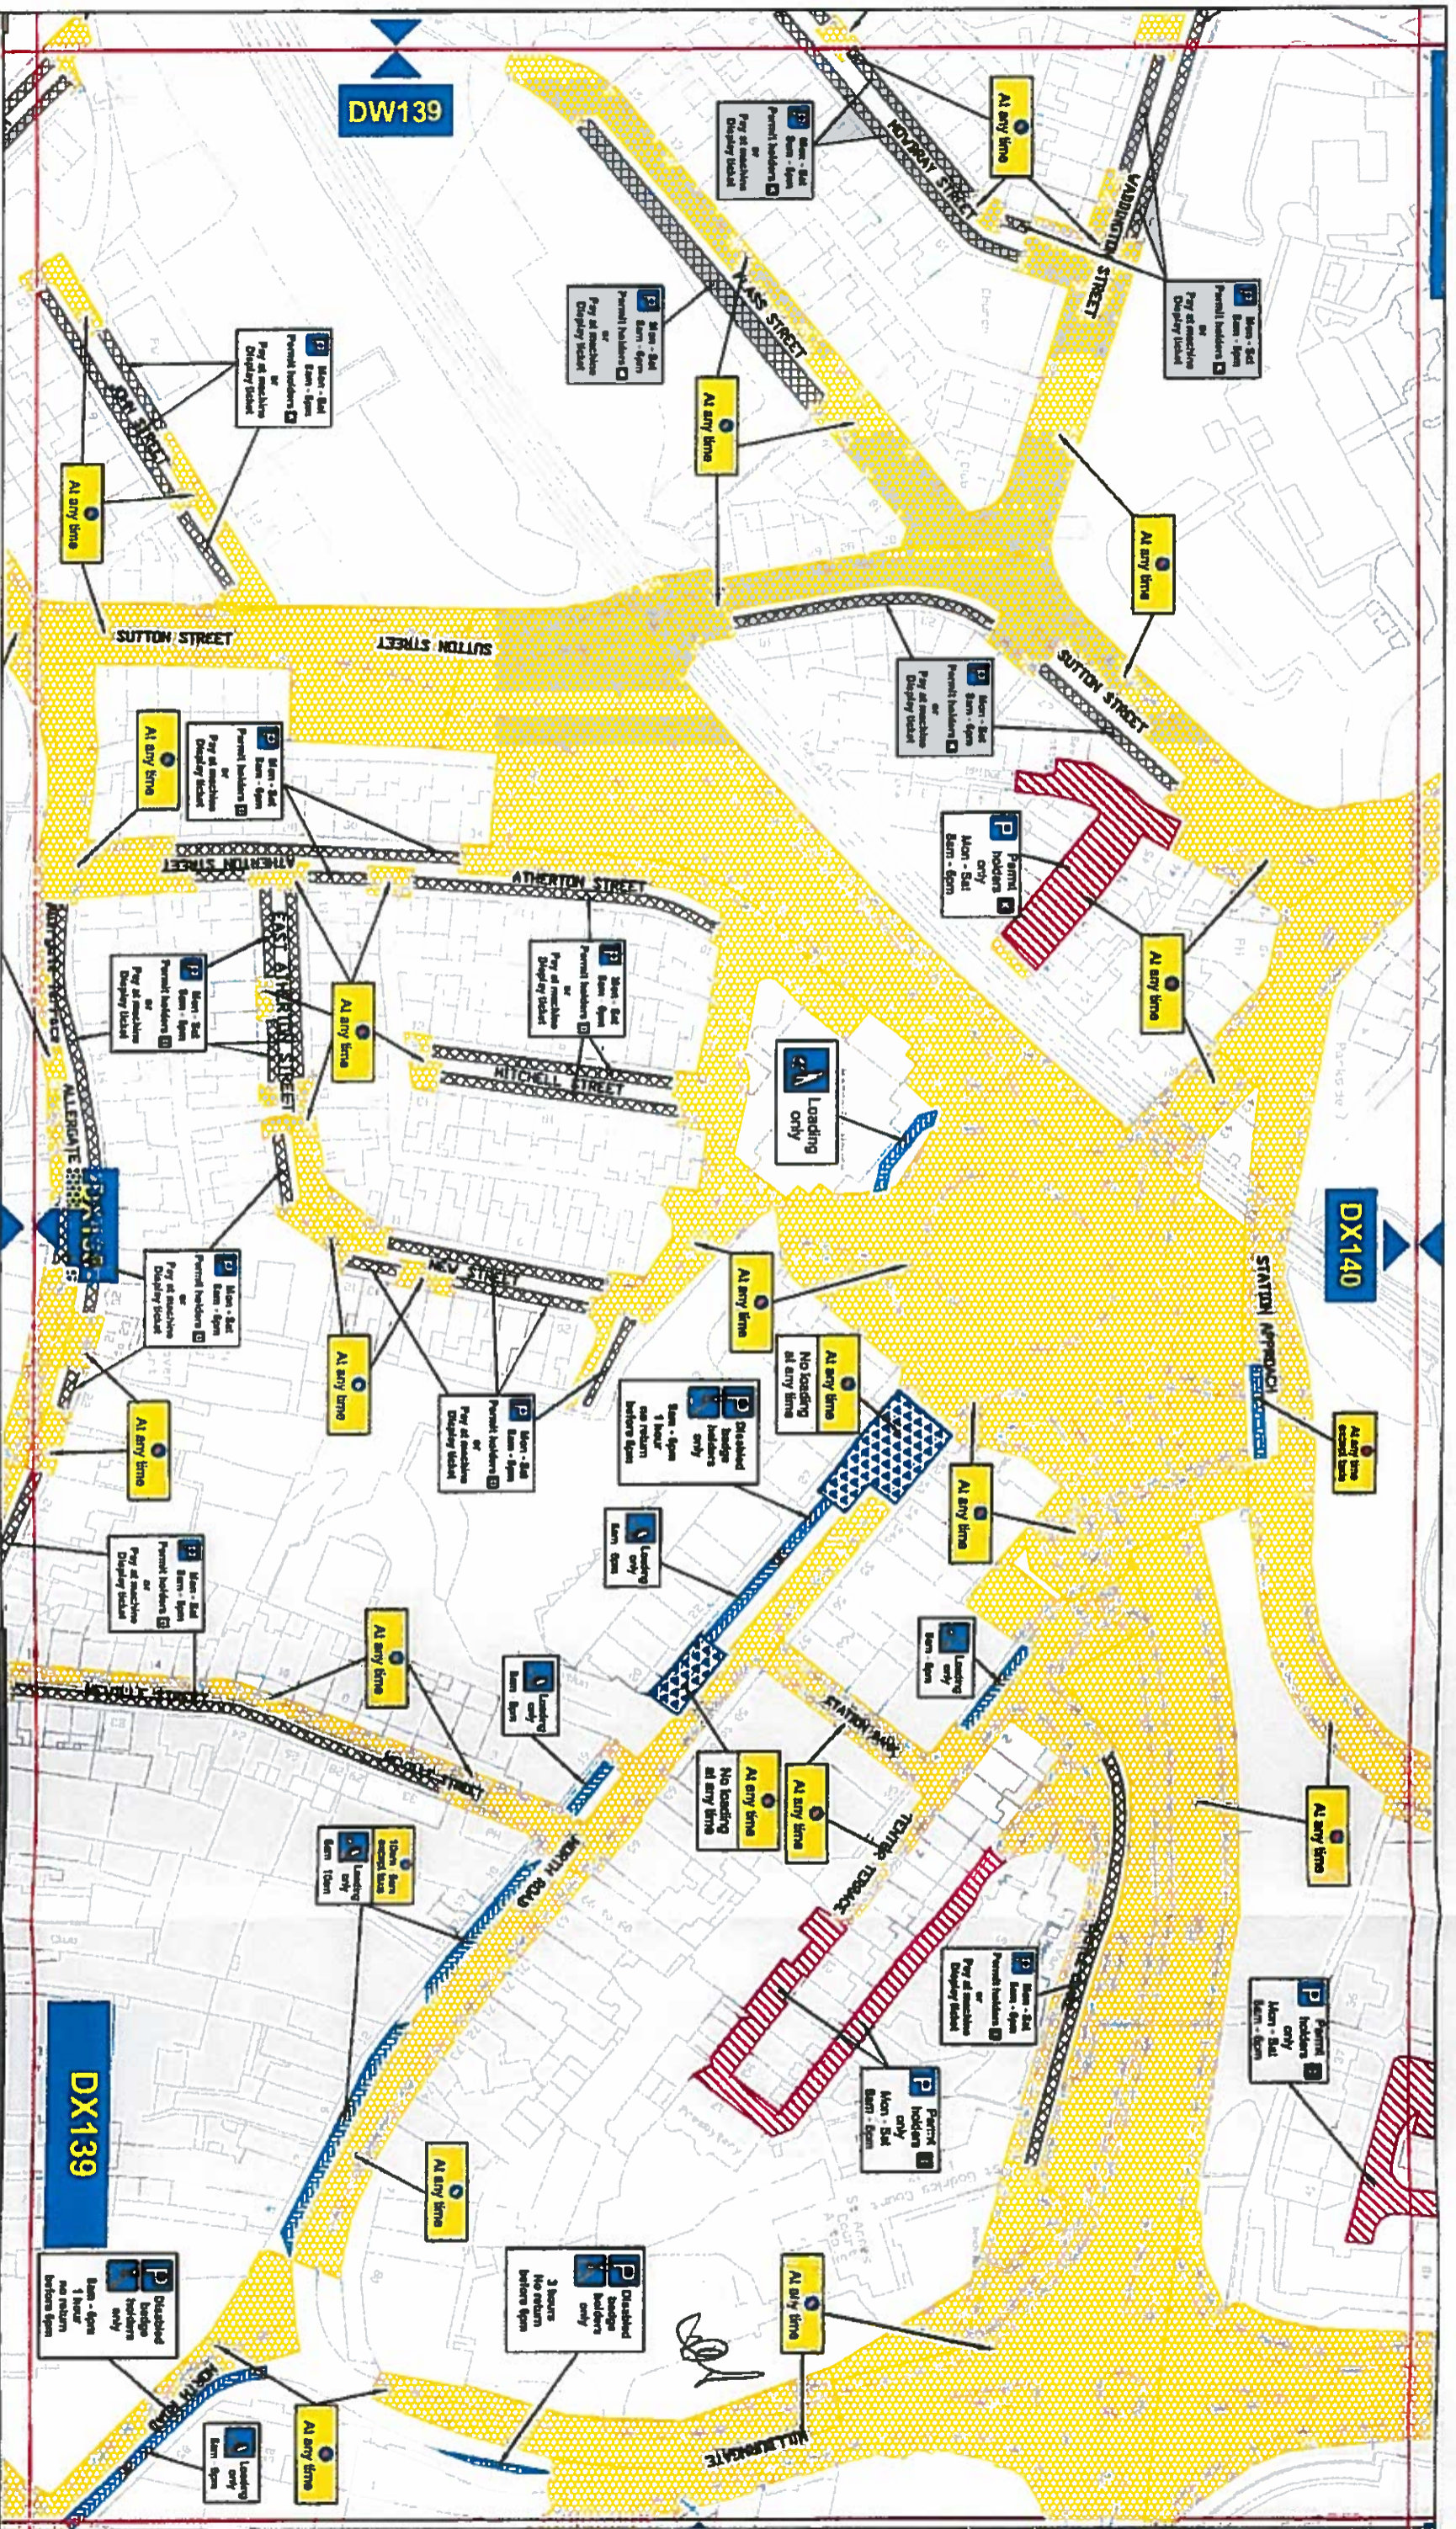

Key to Types of Restriction

- No Waiting At Any Time
- No Waiting and No Loading/Unloading At Any Time
- Restricted Waiting and Loading/Unloading
- Restricted Bay
- Pay and Display and Permit Holders
- Permit Holders Only
- Individual Reference Number

Reproduced from Ordnance Survey material with the permission of Ordnance Survey on behalf of the Controller of Her Majesty's Stationary Office © Crown copyright. Unauthorised reproduction infringes Crown copyright and may lead to prosecution or civil proceedings. Durham County Council. LA 100049055. 2013.



Corporate Director
Regeneration & Economic
Development

Strategic Traffic Management
County Hall, Durham DH1 5UQ

THE COUNTY COUNCIL OF DURHAM DURHAM CITY PARKING AND WAITING RESTRICTIONS

Scale:	1:1250 @ A3
Date:	AUGUST 2013
Drawn by:	S. Thompson
Date Sealed:	1/3/2014
Signature:	
Map	
Schedule:	DX139

DV137

At any time
No loading
7am - 7pm

At any time

Mon - Sat
8am - 6pm

DV136

Key to Types of Restriction

No Waiting At Any Time

Restricted Waiting

Restricted Bay

Restricted Waiting and
Loading/Unloading

XXXXX

Individual Reference Number

PATH:

Reproduced from Ordnance Survey material with the permission of Ordnance Survey on behalf of the Controller of Her Majesty's Stationery Office © Crown copyright. Unauthorised reproduction infringes Crown copyright and may lead to prosecution or civil proceedings. Durham County Council. LA 100049055. 2013.



Corporate Director
Regeneration & Economic
Development

Strategic Traffic Management

County Hall, Durham DH1 5UQ

THE COUNTY COUNCIL OF DURHAM
DURHAM CITY PARKING AND WAITING
RESTRICTIONS



Scale: 1:1250 @ A3

Date: AUGUST 2013

Drawn by: S. Thompson

Date Sealed: 13/2/14

Map
Schedule: DV136

DX133

At any time

DX132


Key to Types of Restriction



No Waiting At Any Time

XXXXX

Individual Reference Number

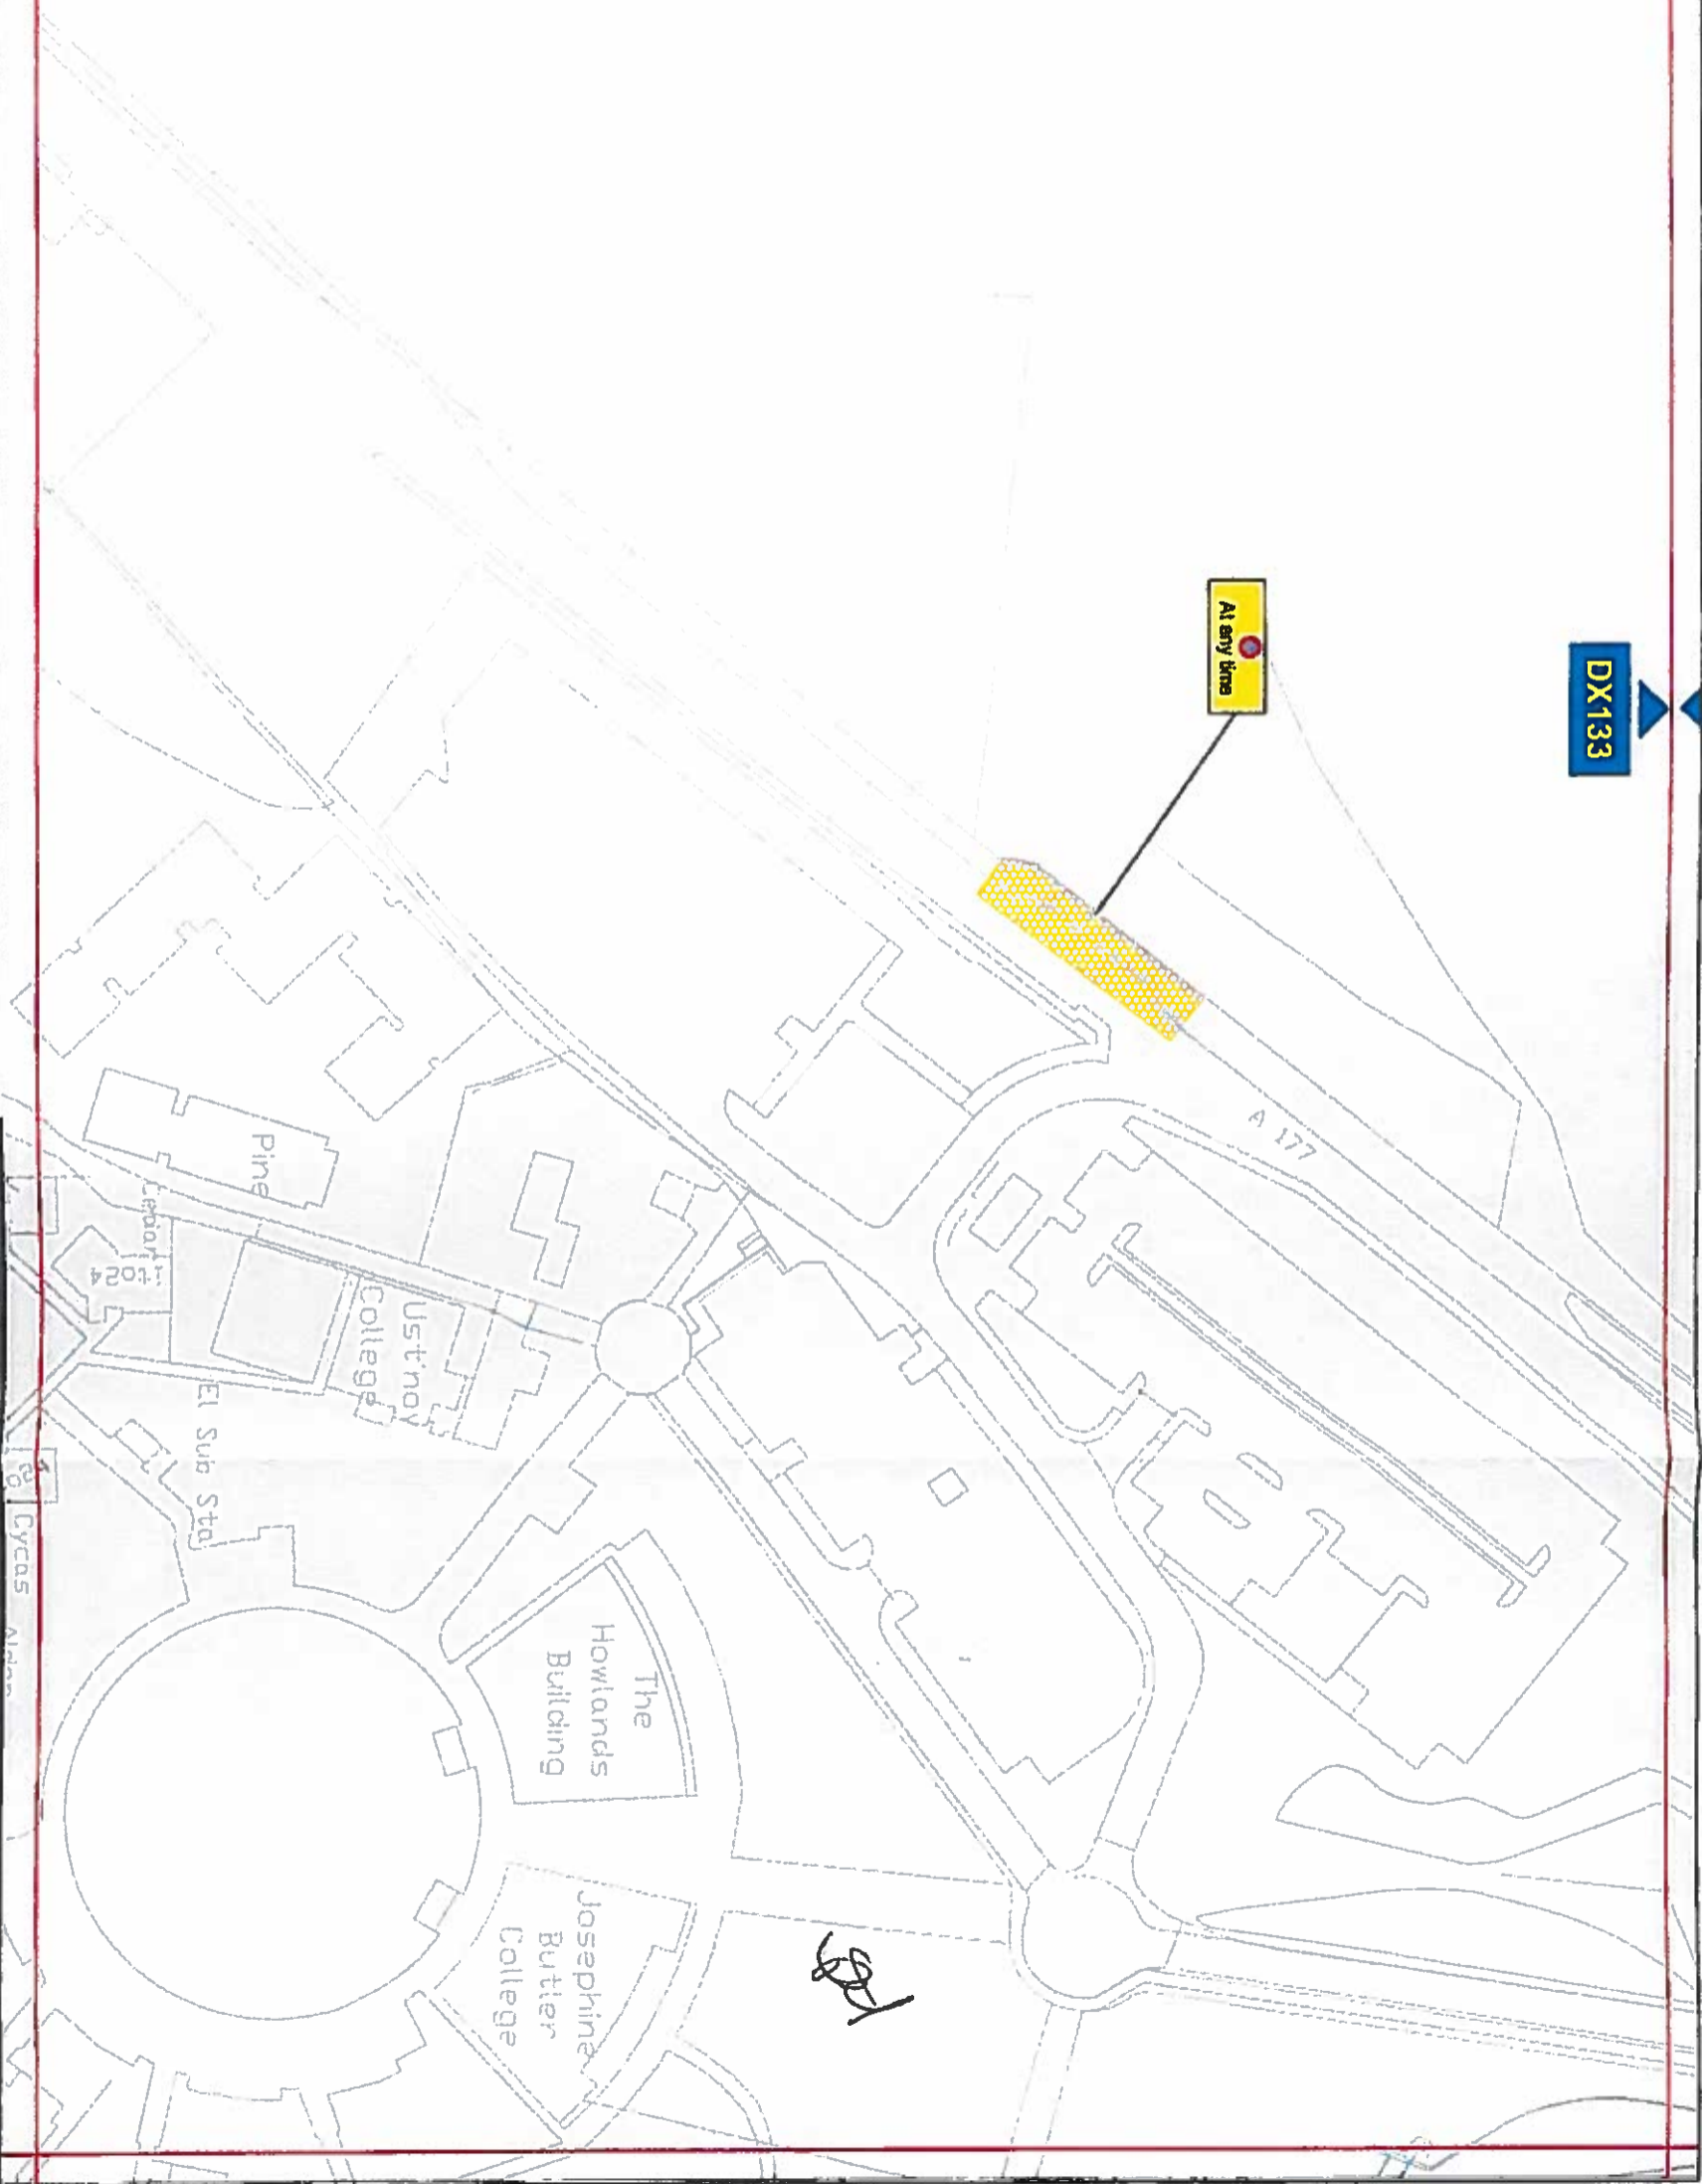


Corporate Director
Regeneration & Economic
Development

Strategic Traffic Management
County Hall, Durham DH1 5UQ

**THE COUNTY COUNCIL OF DURHAM
DURHAM CITY PARKING AND WAITING
RESTRICTIONS**



Scale:	1:1250 @ A3		
Date:	AUGUST 2013		
Drawn by:	S. Thompson	Signature:	
Date Sealed:	13/2/14	Map Schedule:	DX132

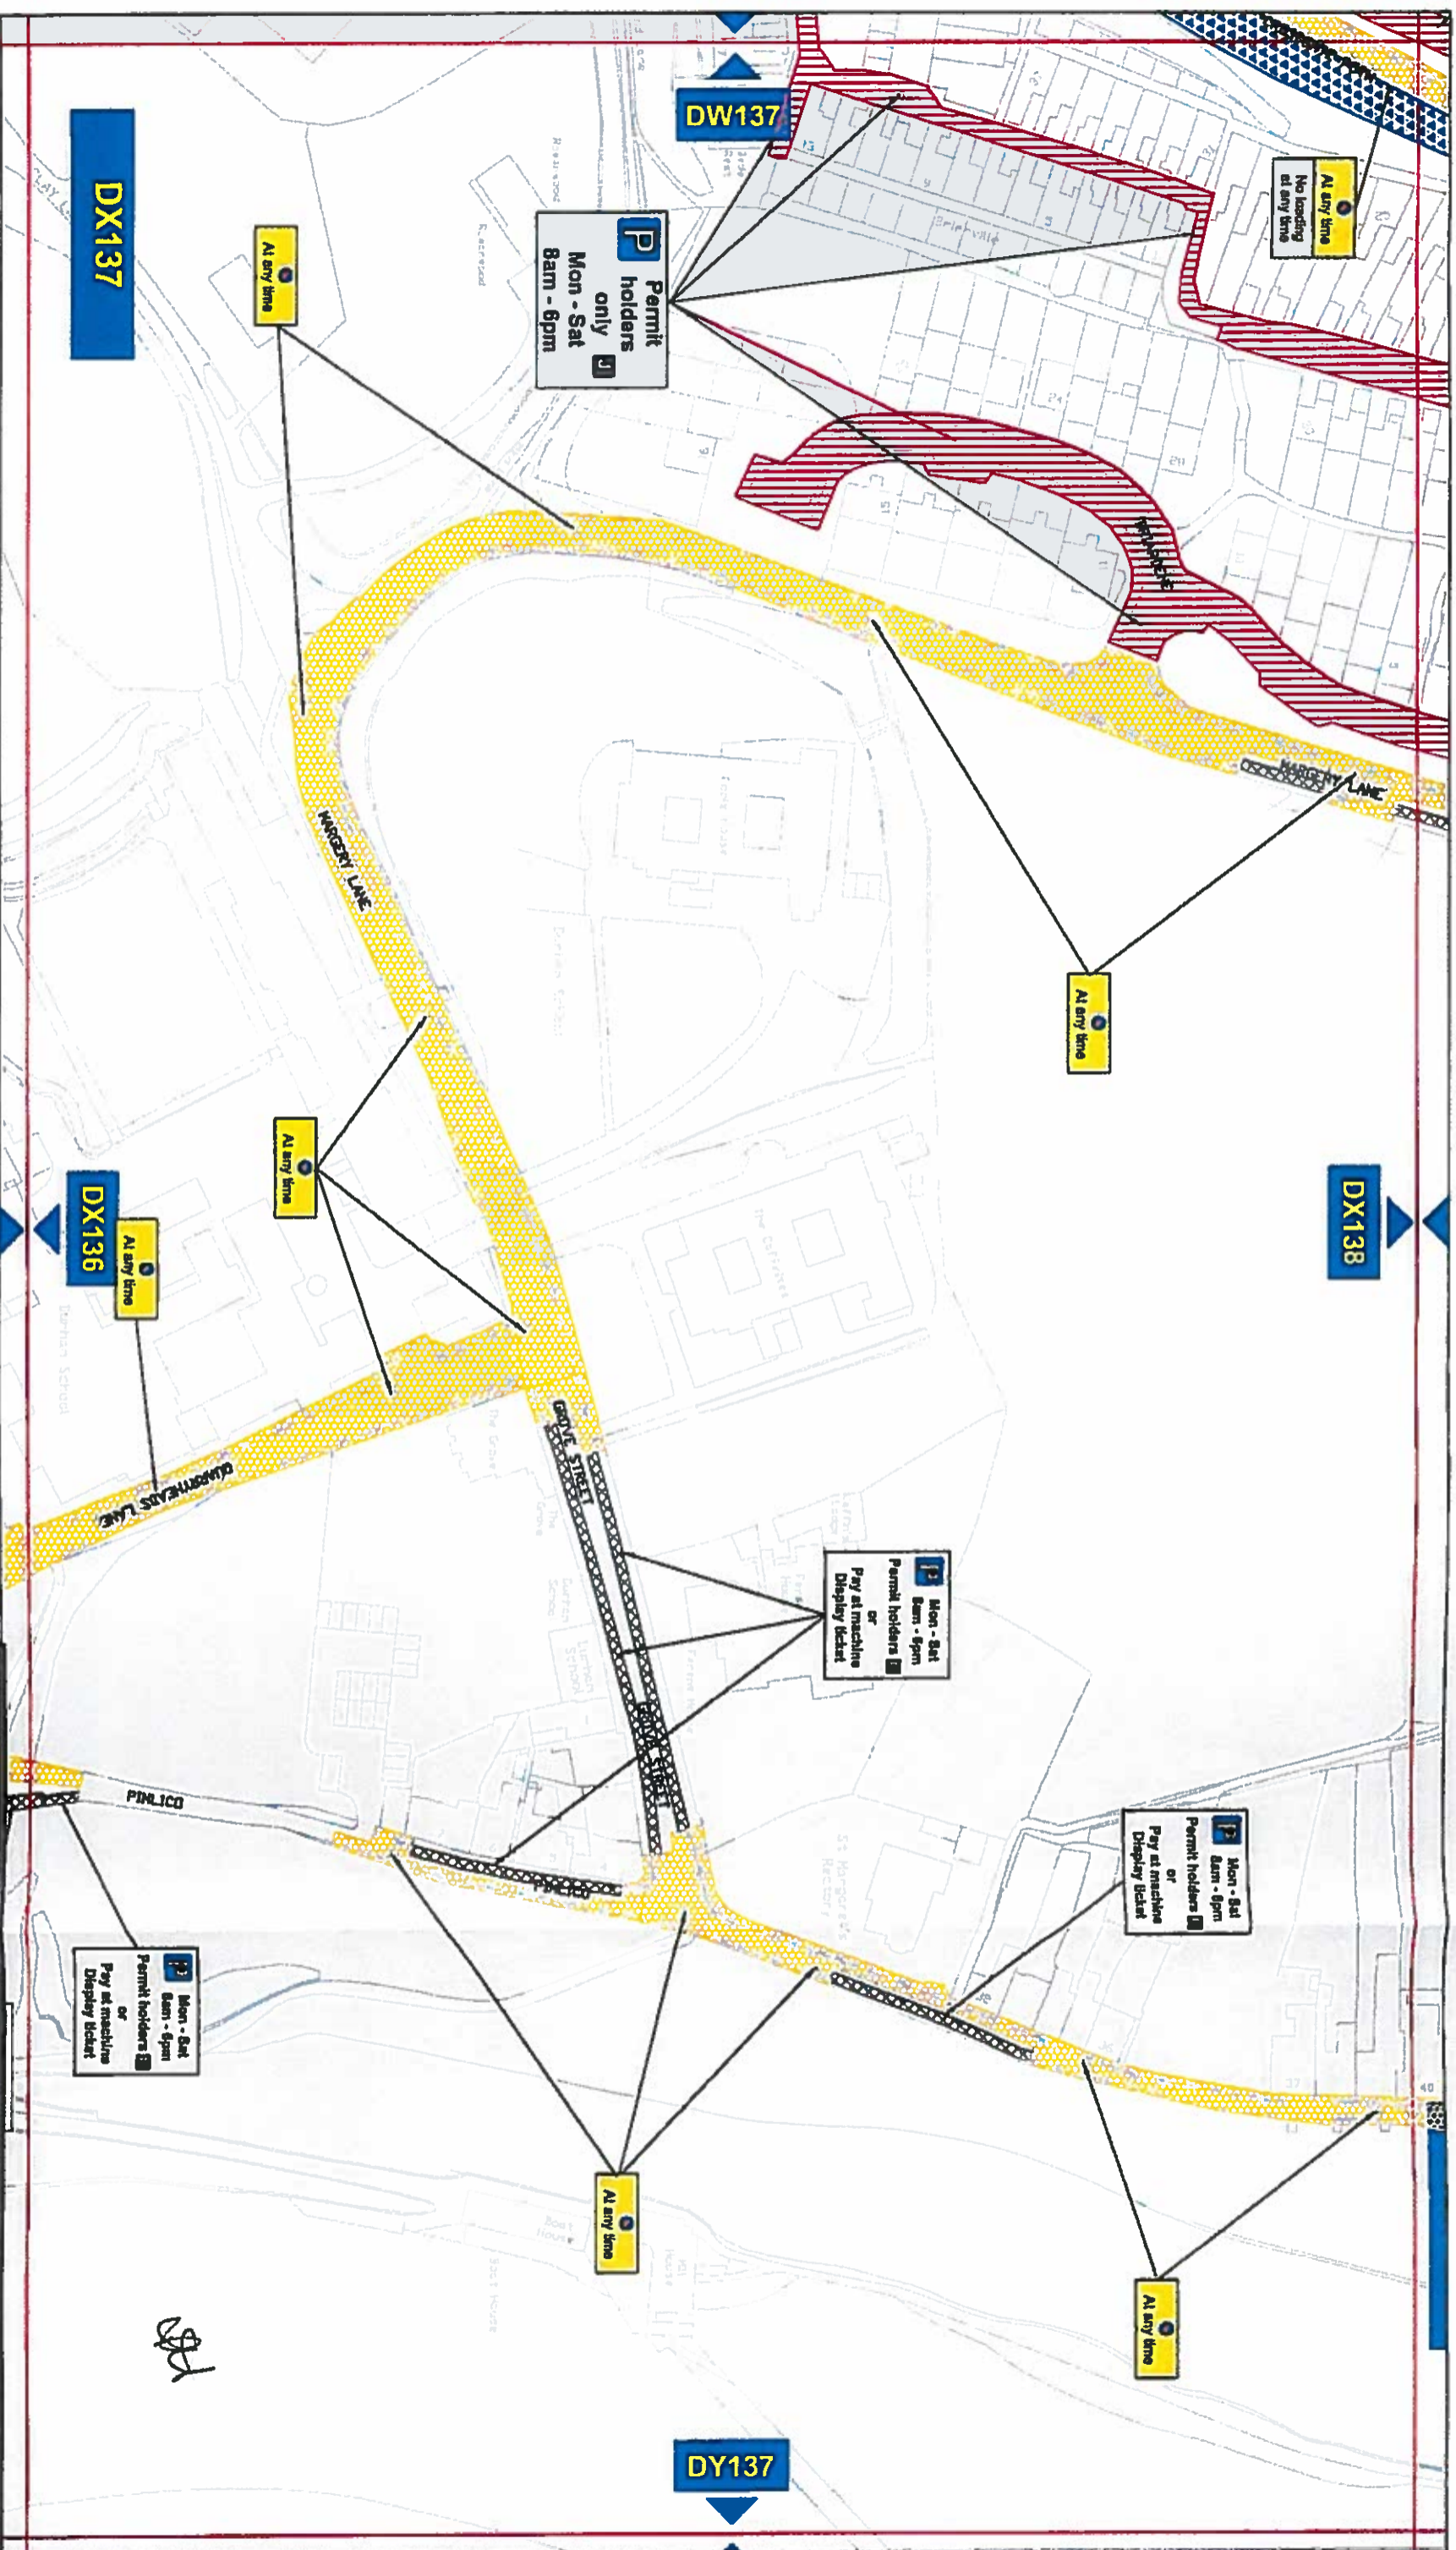

Key to Types of Restriction

	No Waiting At Any Time	XXXXX	Individual Reference Number
	No Waiting and No Loading/Unloading At Any Time		
	Pay and Display and Permit Holders		
	Permit Holders Only		

THE COUNTY COUNCIL OF DURHAM DURHAM CITY PARKING AND WAITING RESTRICTIONS



Corporate Director
Regeneration & Economic
Development


Strategic Traffic Management

County Hall, Durham DH1 5UG




Scale:	1:1250 @ A3
Date:	AUGUST 2013
Drawn by:	S. Thompson
Date Sealed:	13/2/14
Map Schedule:	DX137

Reproduced from Ordnance Survey material with the permission of Ordnance Survey on behalf of the Controller of Her Majesty's Stationary Office © Crown copyright. Unauthorised reproduction infringes Crown copyright and may lead to prosecution or civil proceedings. Durham County Council. LA 100049055. 2013.

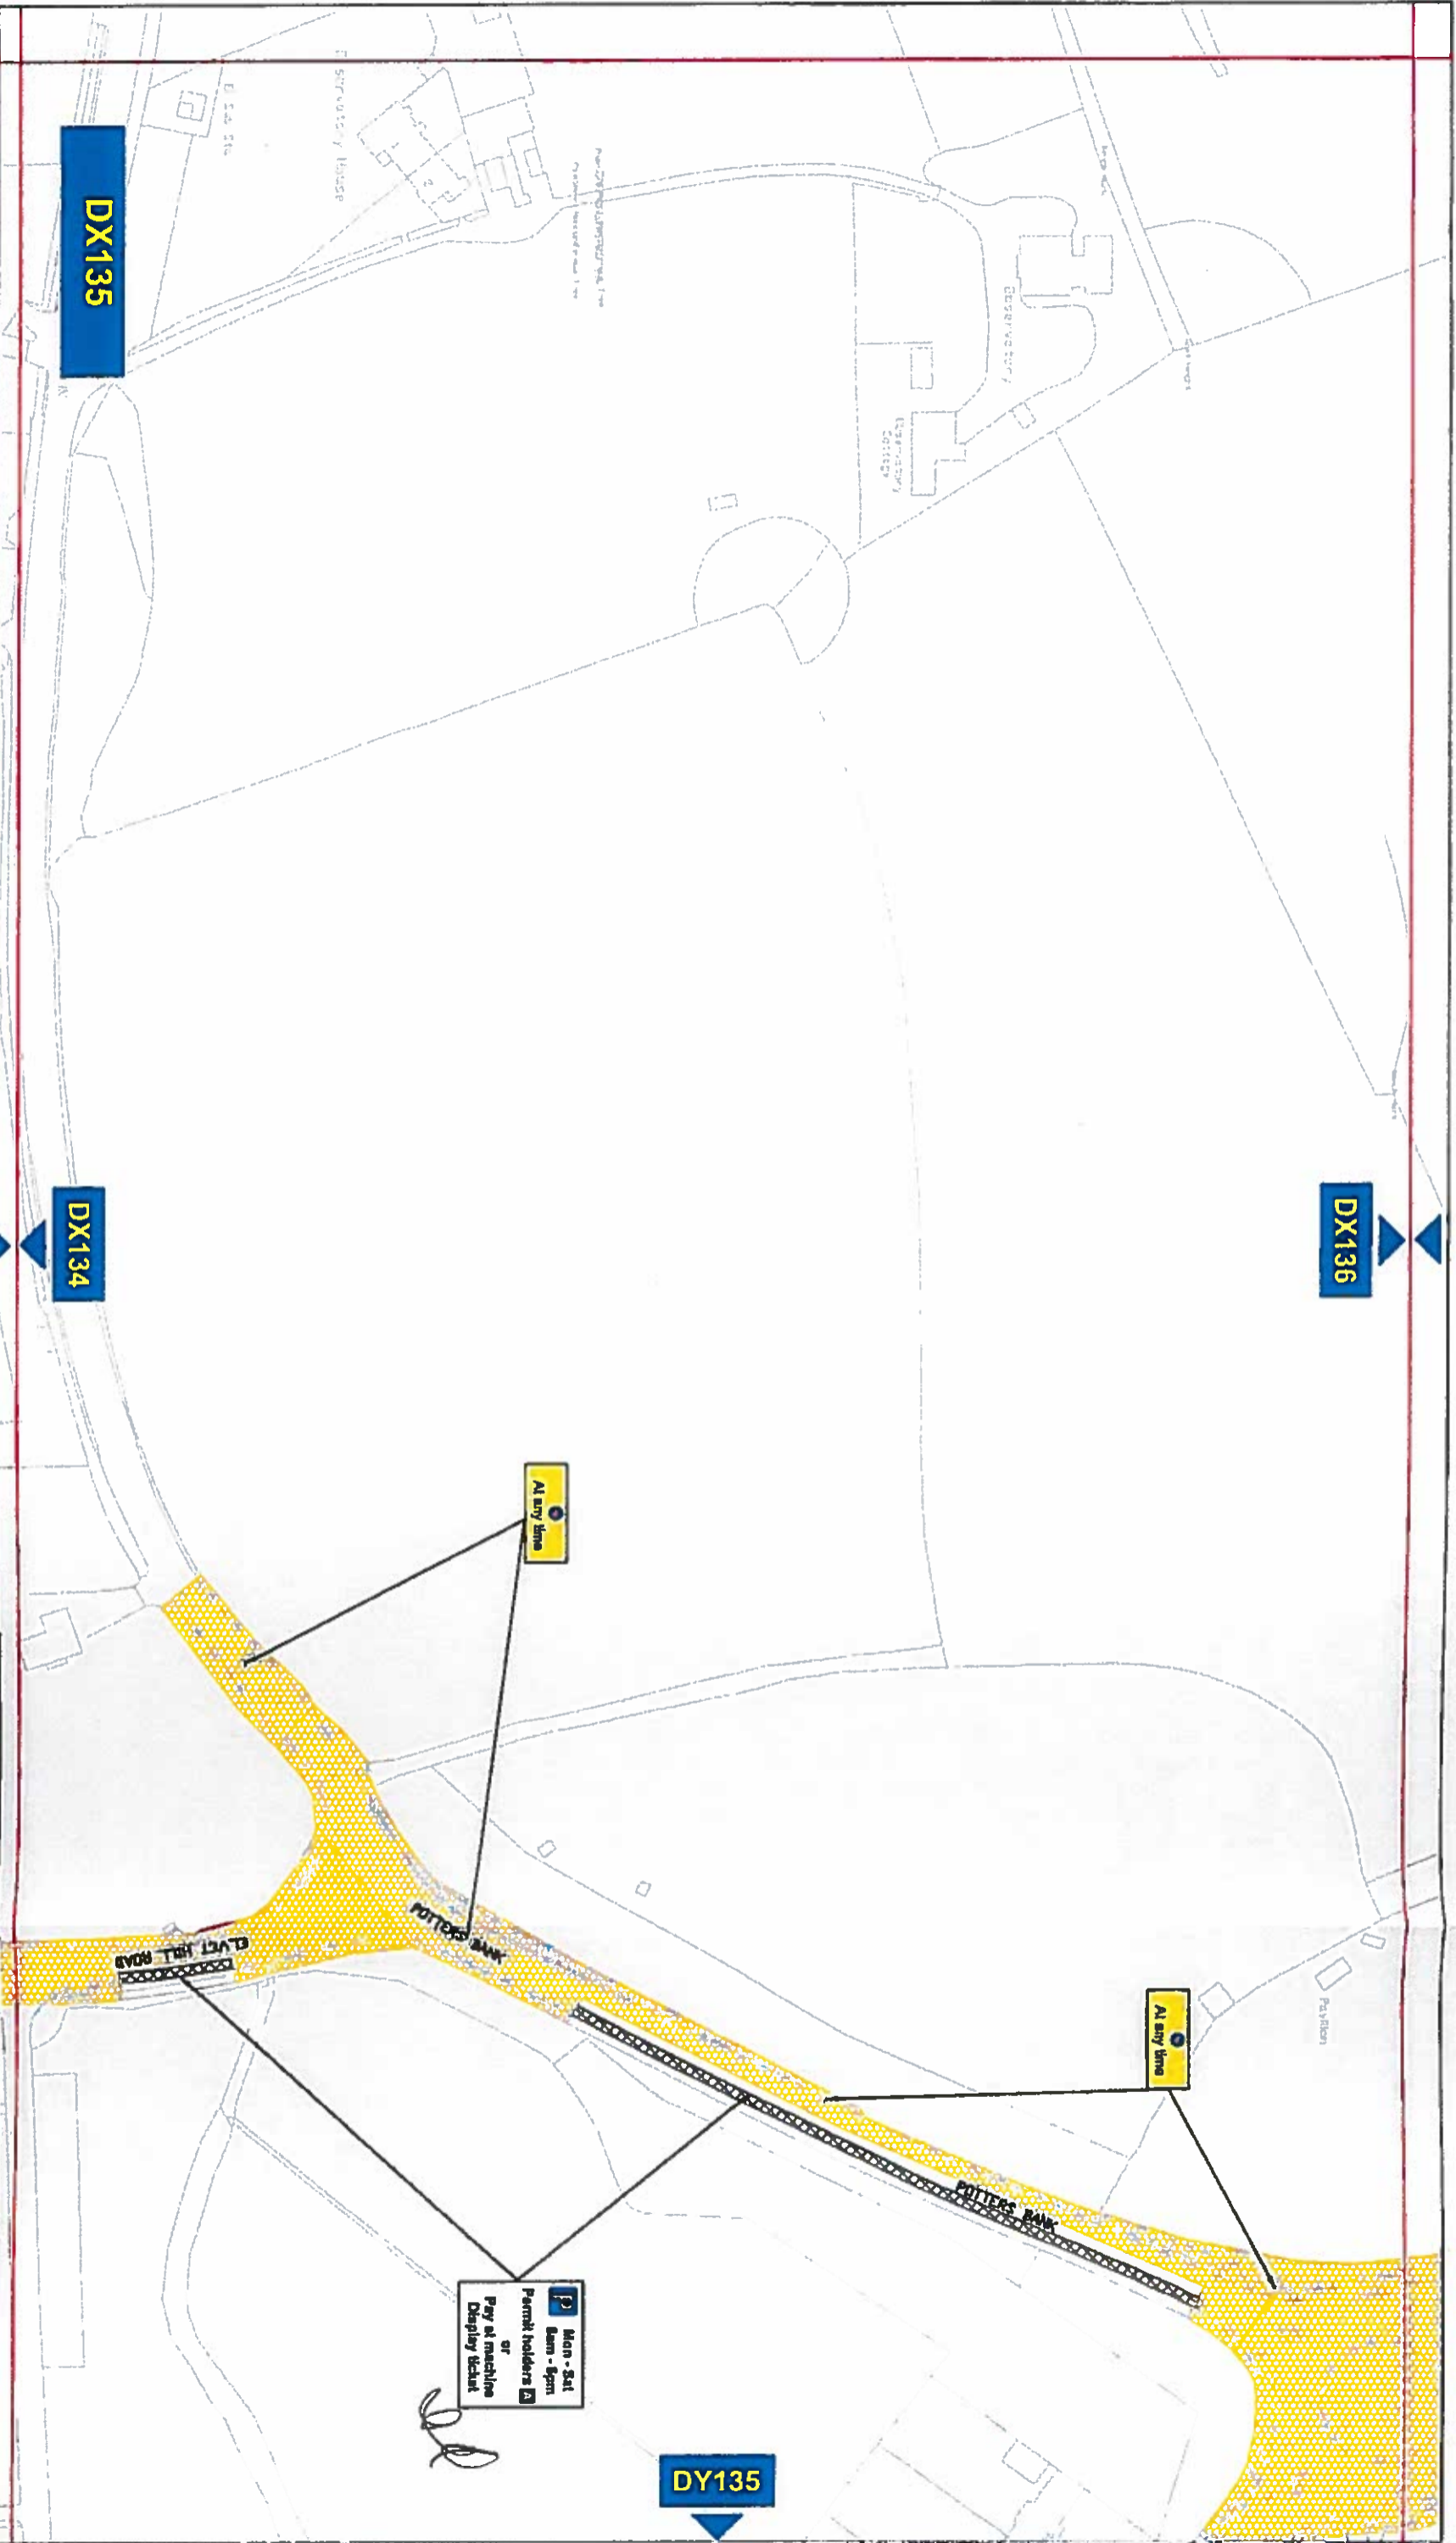


Key to Types of Restriction

- No Waiting At Any Time
- Pay and Display and Permit Holders
- Individual Reference Number

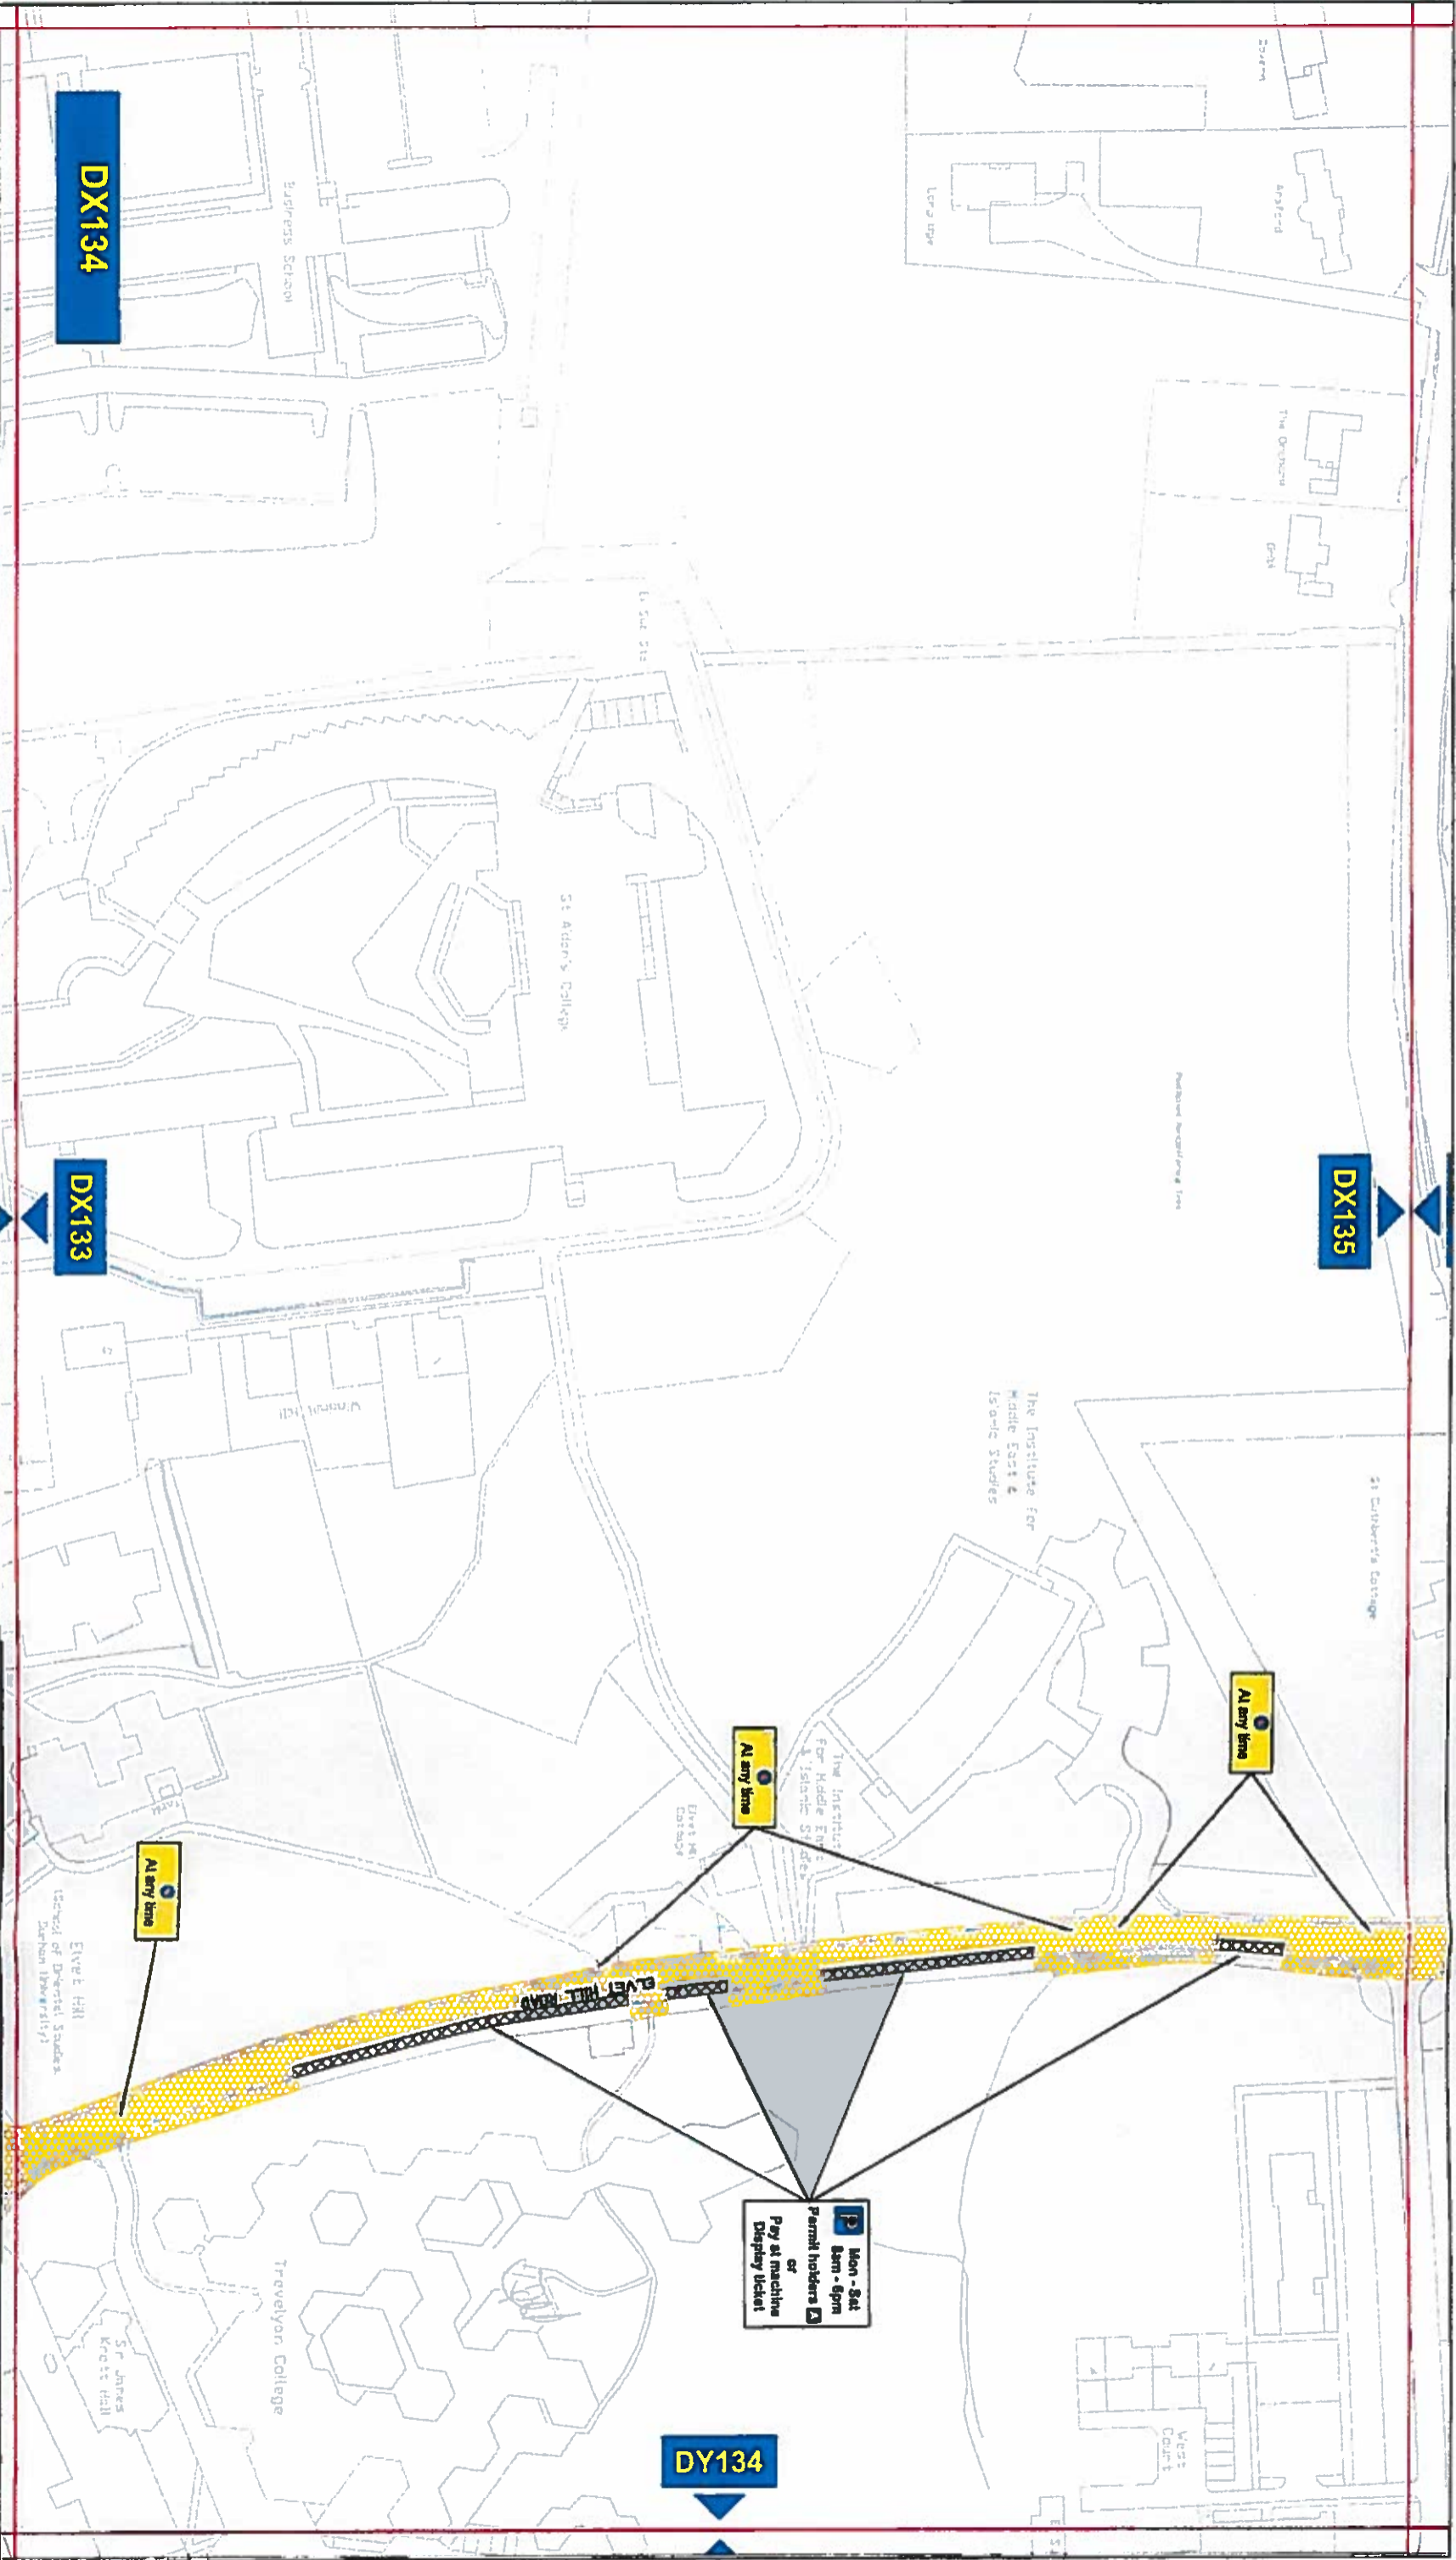

Key to Types of Restriction

- No Waiting At Any Time
- Pay and Display and Permit Holders
- XXXXXX Individual Reference Number

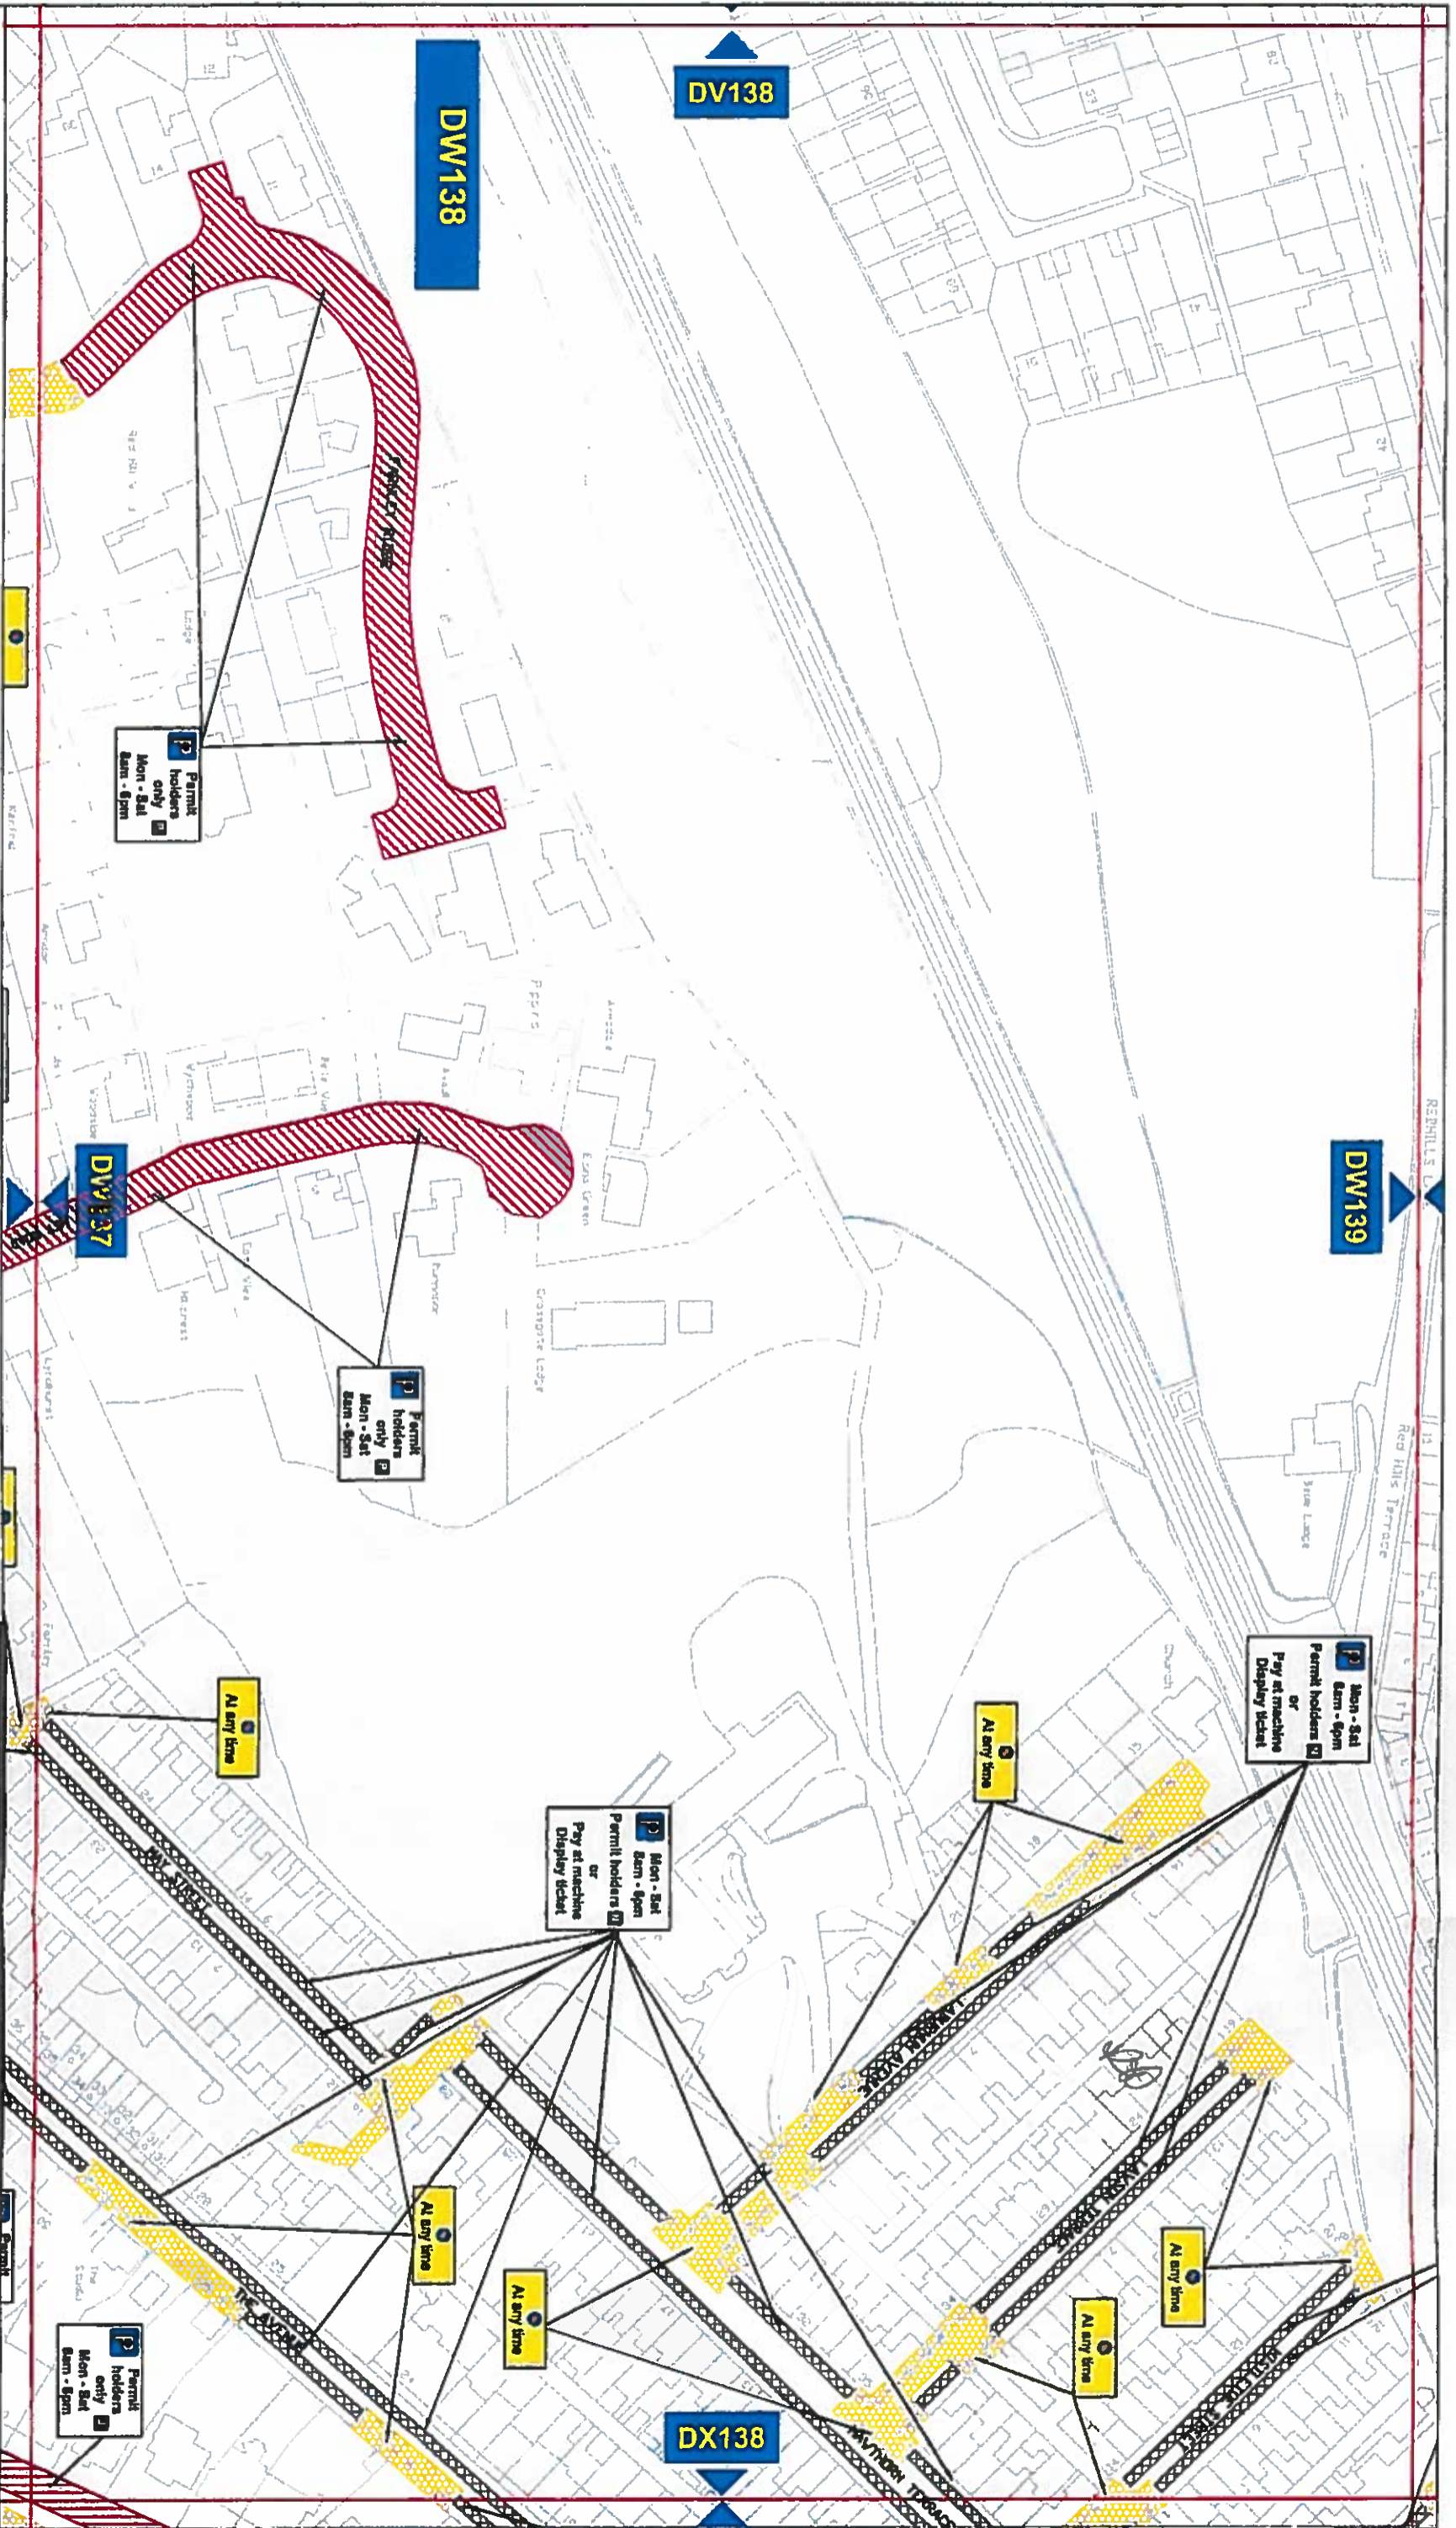

Key to Types of Restriction

- No Waiting At Any Time
- Pay and Display and Permit Holders
- Permit Holders Only
- Individual Reference Number


PATH: Reproduced from Ordnance Survey material with the permission of Ordnance Survey on behalf of the Controller of Her Majesty's Stationary Office © Crown copyright. Unauthorised reproduction infringes Crown copyright and may lead to prosecution or civil proceedings. Durham County Council. LA 100049055. 2013.

Corporate Director
Regeneration & Economic
Development

Strategic Traffic Management
County Hall, Durham DH1 5UQ


THE COUNTY COUNCIL OF DURHAM
DURHAM CITY PARKING AND WAITING
RESTRICTIONS

Scale:	1:1250 @ A3
Date:	AUGUST 2013
Drawn by:	S. Thompson
Date Sealed:	13/12/14
Signature:	
Map Schedule:	DW138

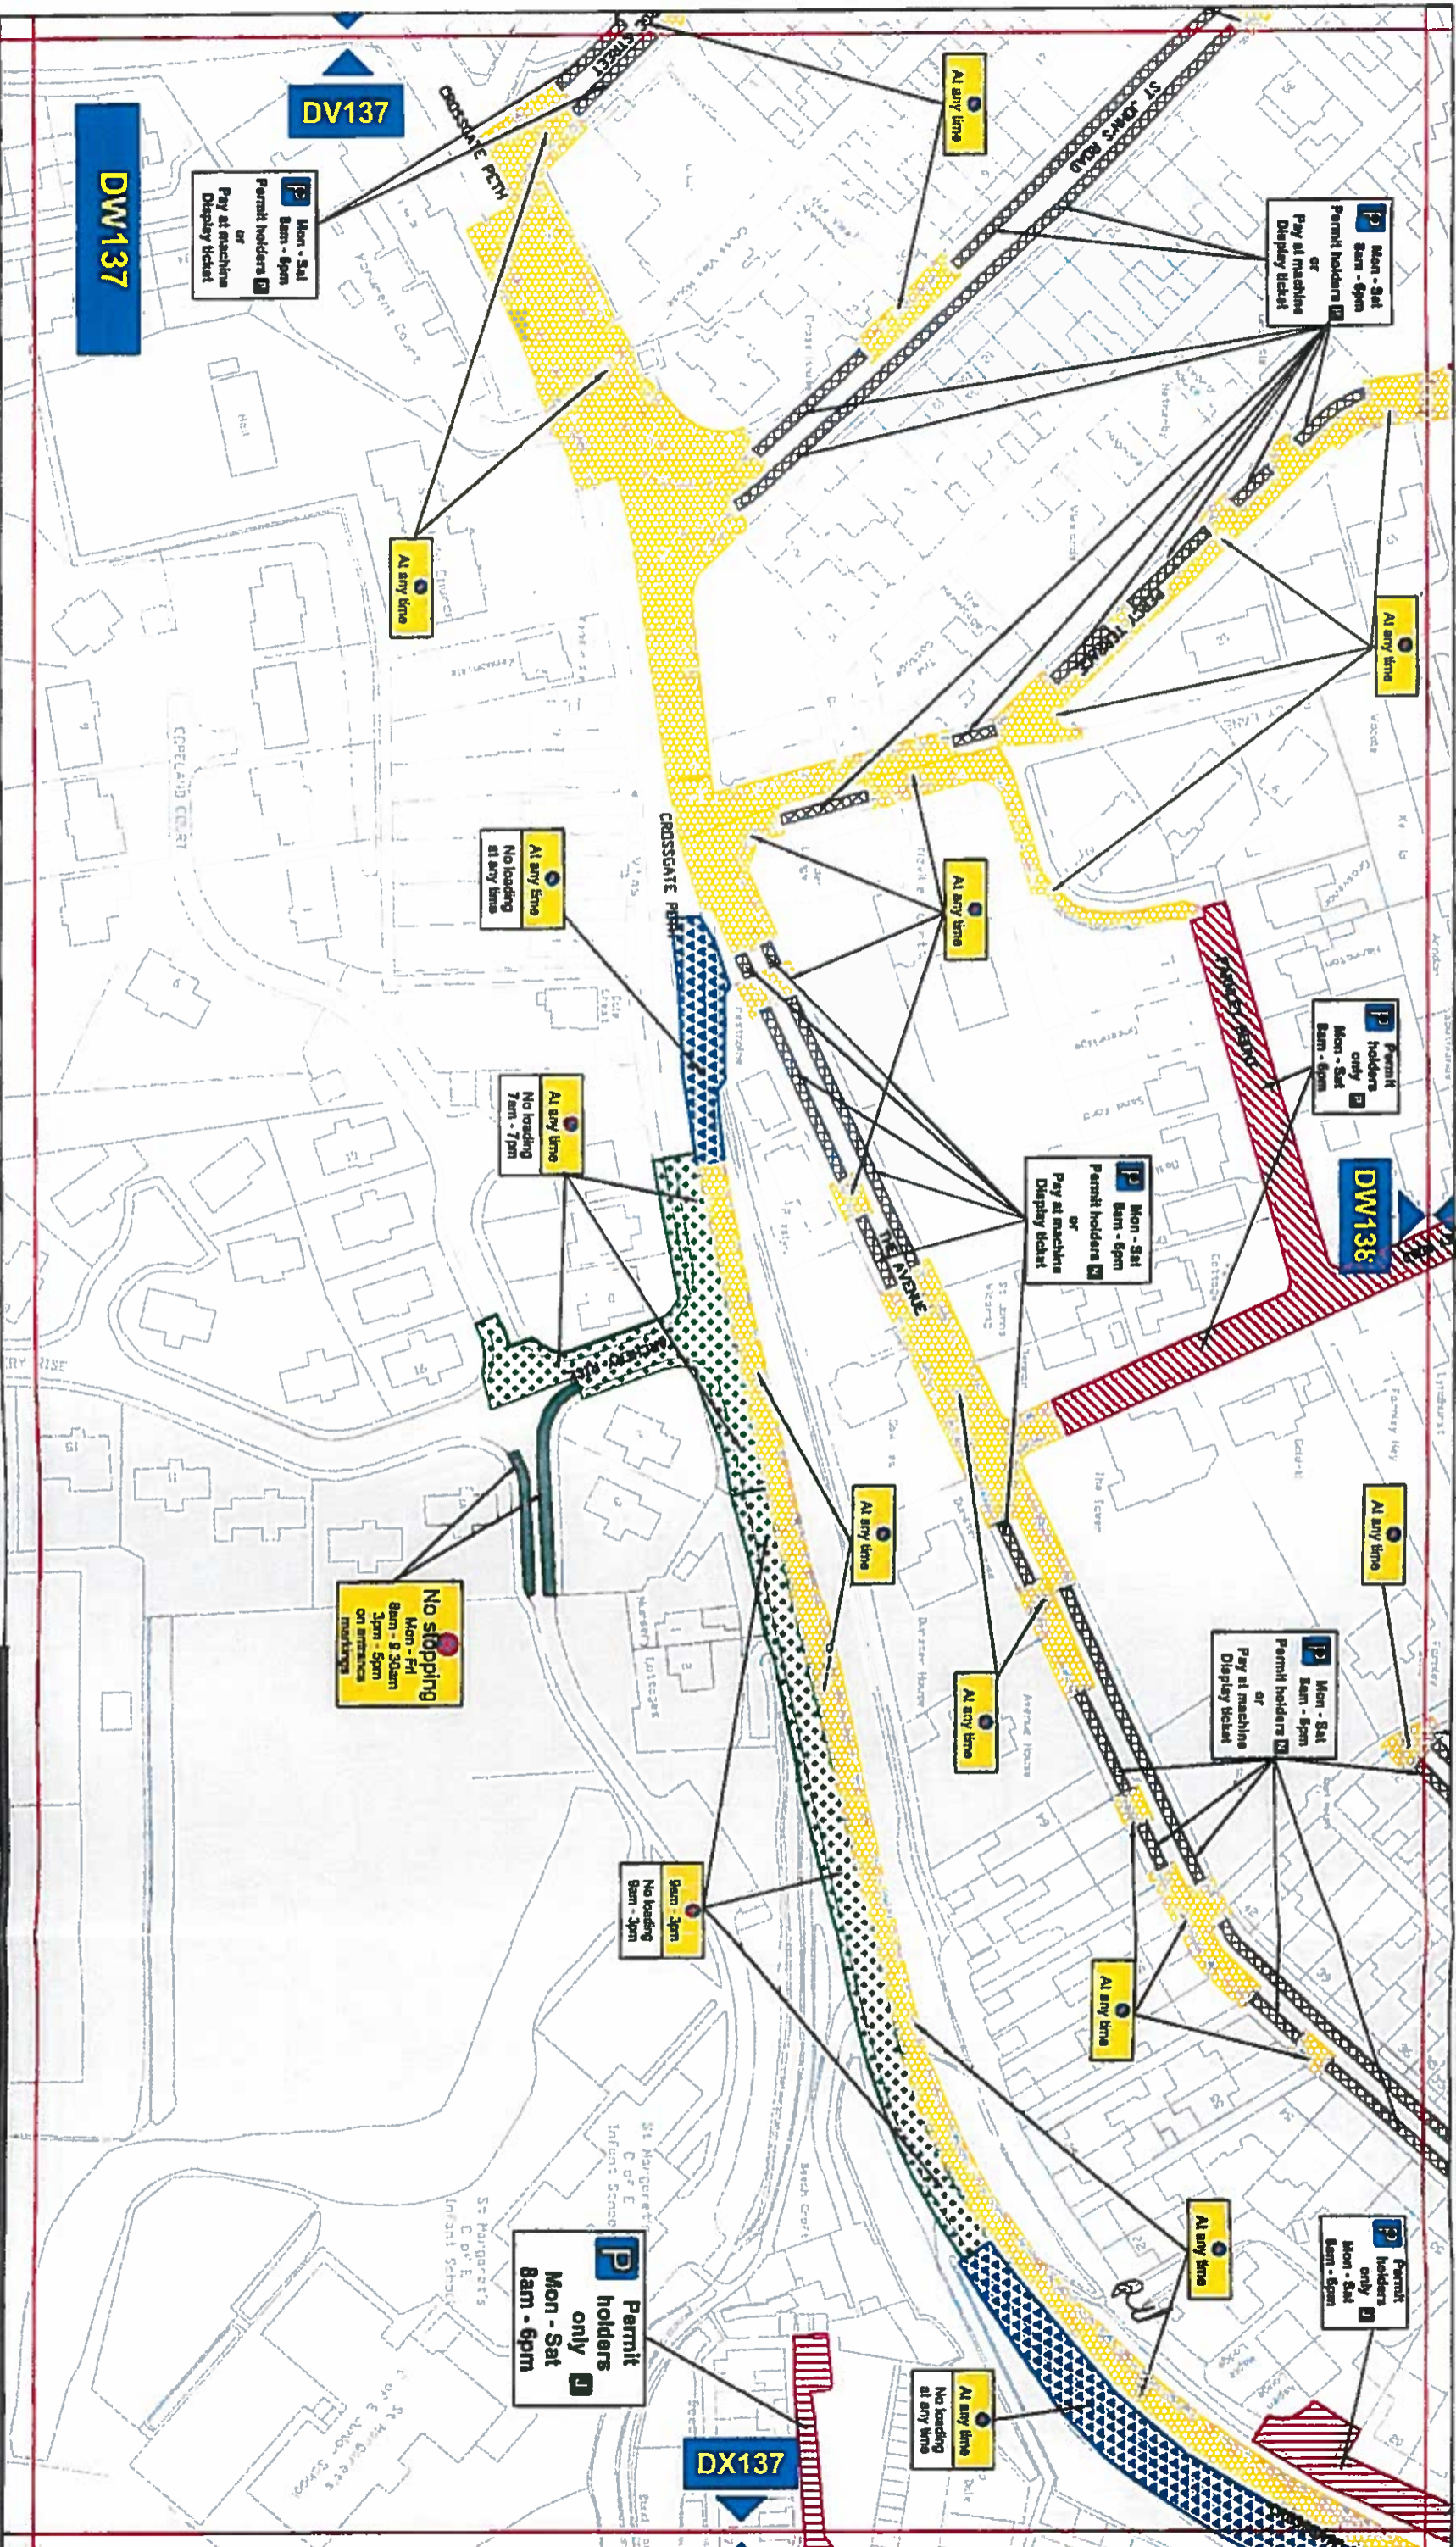

Key to Types of Restriction

- No Waiting At Any Time
- No Waiting and No Loading/Unloading At Any Time
- Restricted Waiting and Loading/Unloading
- Pay and Display and Permit Holders
- Permit Holders Only
- No Stopping
- Individual Reference Number

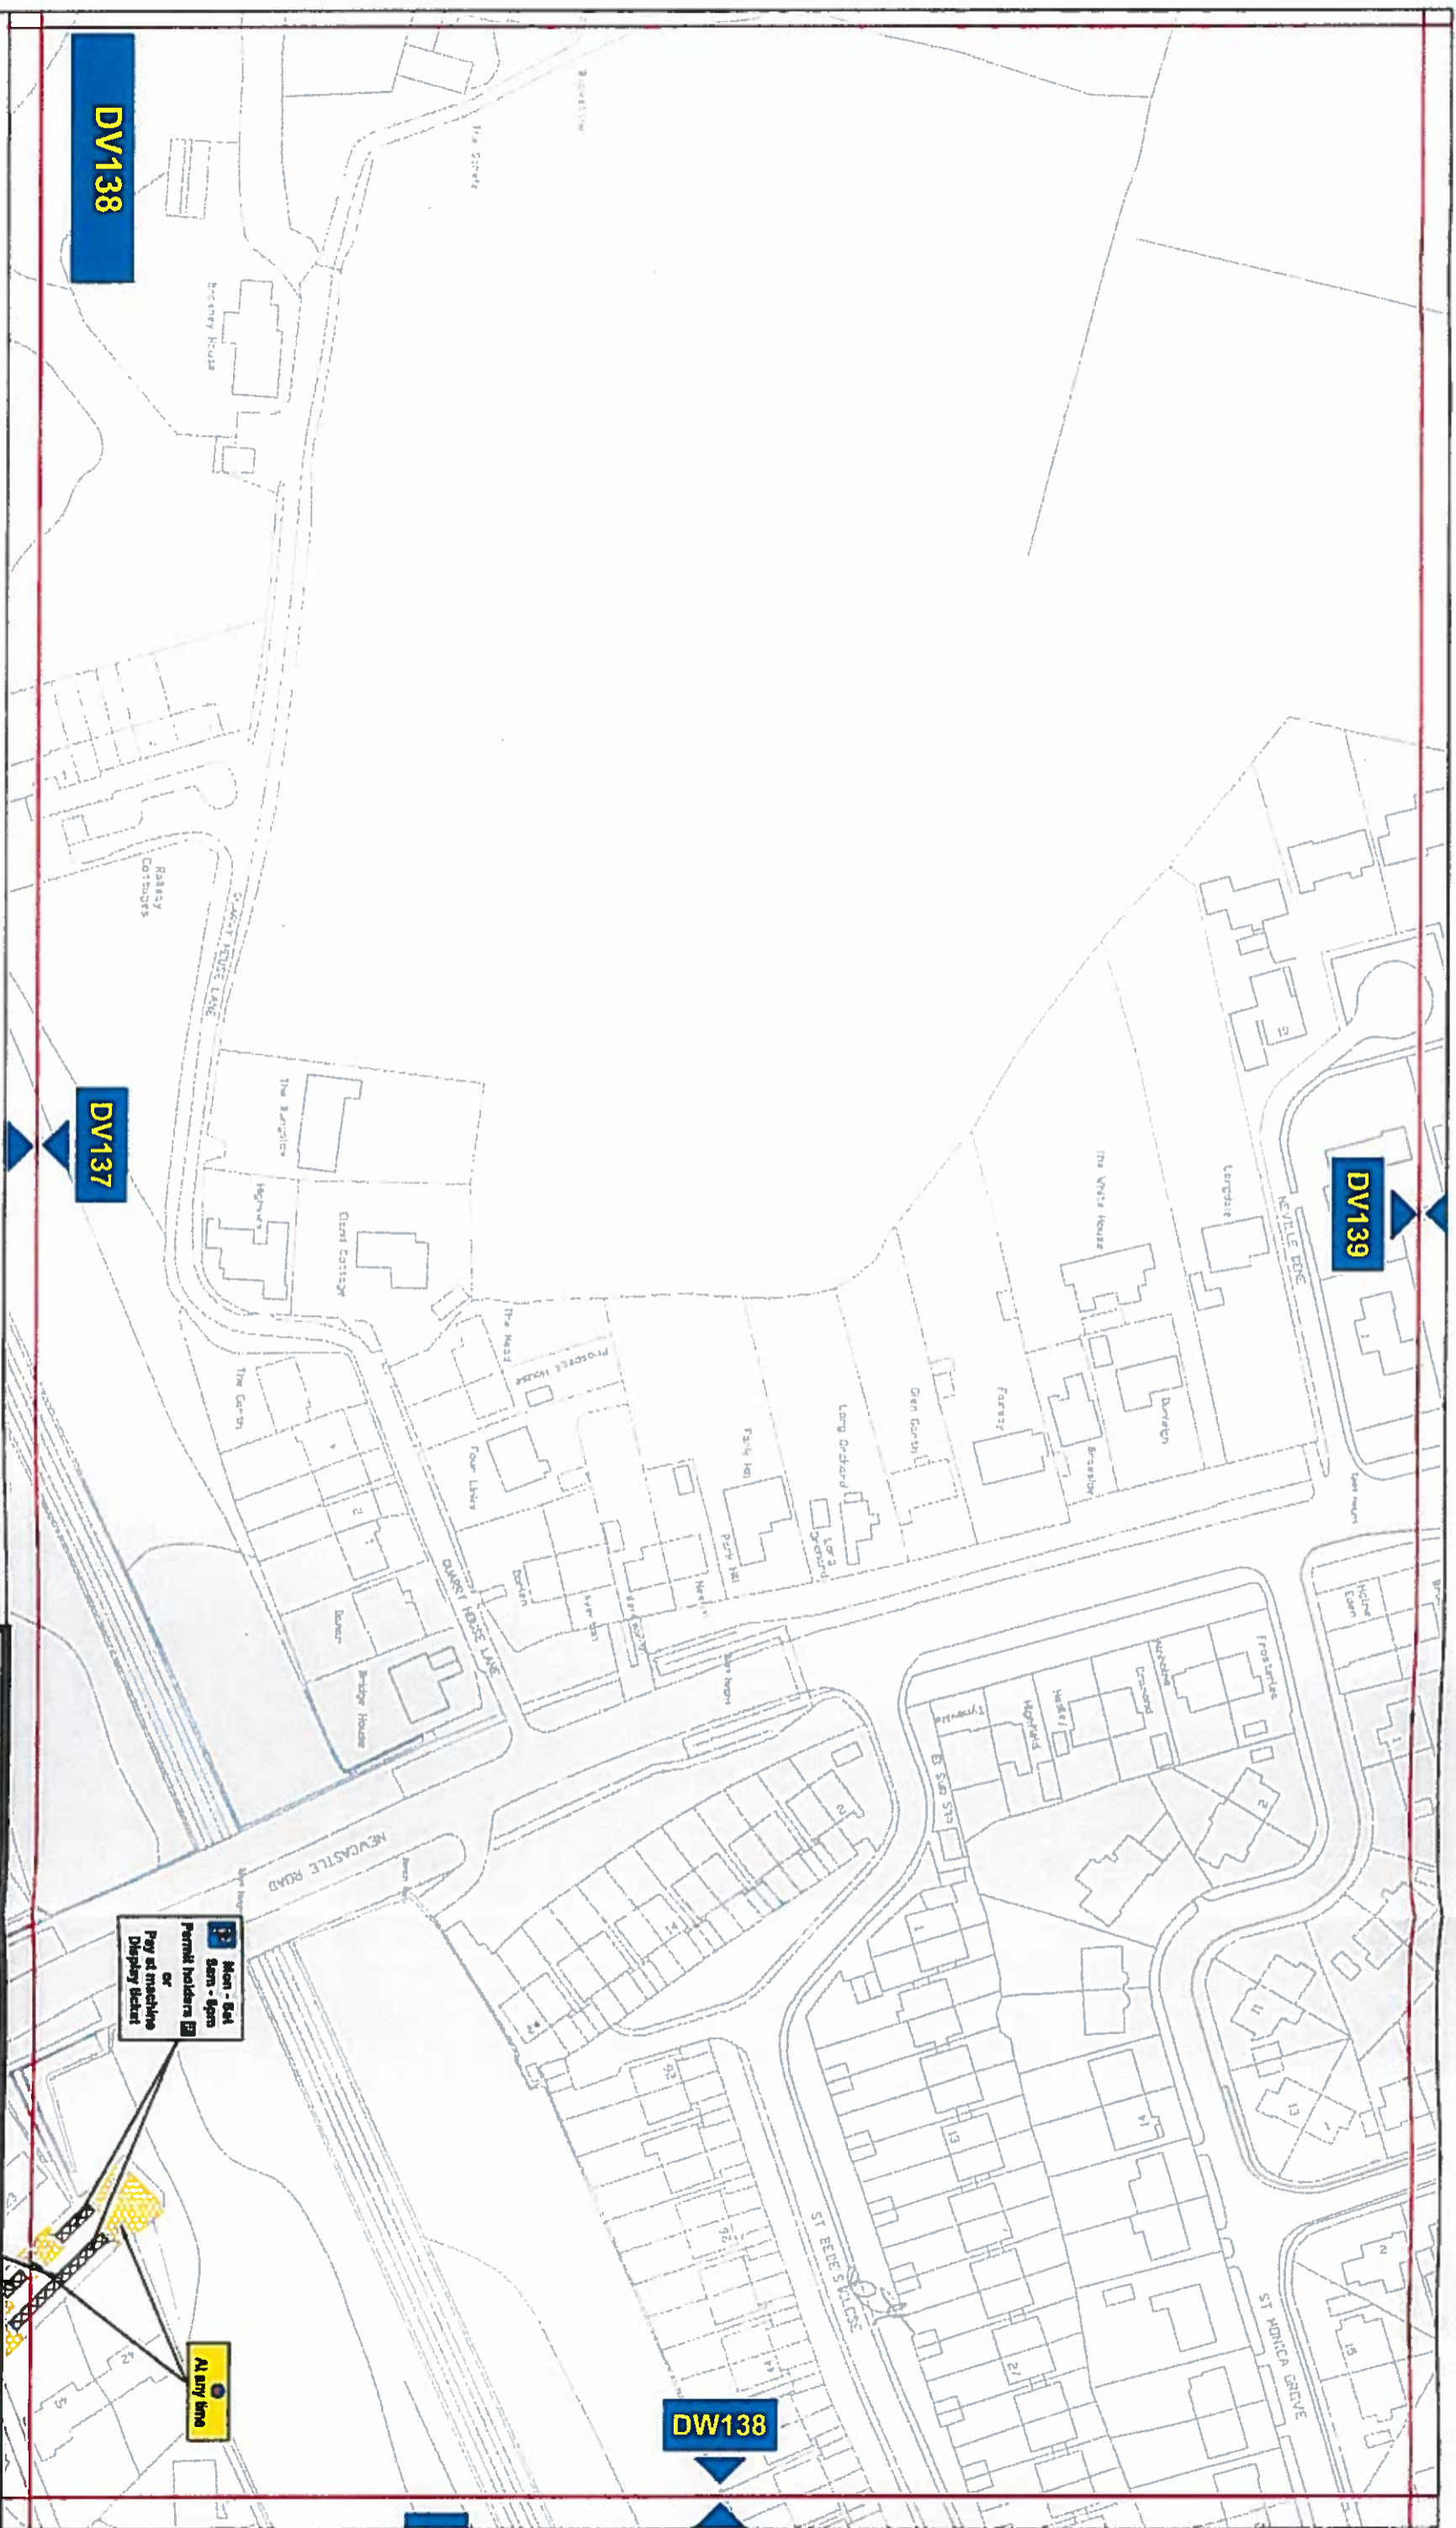

Key to Types of Restriction

- No Waiting At Any Time
- Pay and Display and Permit Holders
- XXXXXX Individual Reference Number

Reproduced from Ordnance Survey material with the permission of Ordnance Survey on behalf of the Controller of Her Majesty's Stationary Office © Crown copyright. Unauthorised reproduction infringes Crown copyright and may lead to prosecution or civil proceedings. Durham County Council. LA 100049055. 2013.



Corporate Director
Regeneration & Economic
Development
Strategic Traffic Management
County Hall, Durham DH1 5UQ

THE COUNTY COUNCIL OF DURHAM
DURHAM CITY PARKING AND WAITING
RESTRICTIONS

Scale:	1:1250 @ A3		
Date:	AUGUST 2013		
Drawn by:	S. Thompson	Signature:	
Date Sealed:	15/2/14	Map Schedule:	DV138

Men - Set
Stem - Sign
Permit holders
or
Pay at machine
Display ticket

At any time

