

**THE COUNTY COUNCIL OF DURHAM
(FERRYHILL)
(PROHIBITION AND RESTRICTION OF WAITING, LOADING, STOPPING
& PARKING PLACES)
ORDER 2011 (AMENDMENT No. 1) ORDER 2015**

The County Council of Durham ("the Council") in exercise of their powers under Sections 1, 2, 4, 32 and 35 and Part IV of Schedule 9 to the Road Traffic Regulation Act 1984, as amended ("the Act") and Part 8 of the Traffic Management Act 2004, as amended and of all other enabling powers and after consultation with the Chief Officer of Police in accordance with Part III of Schedule 9 to the Act, hereby make the following Order:-

PART I

1. General

This Order may be cited as The County Council of Durham (Ferryhill) (Prohibition and Restriction of Waiting, Loading, Stopping & Parking Places) Order 2011 (Amendment No. 1) Order 2015 and shall come into operation on the 1st day of September 2015.

PART II

Amendments

2. The under-noted amendments have been made to the following Order:

The County Council of Durham (Ferryhill) (Prohibition and Restriction of Waiting, Loading, Stopping & Parking Places) Order 2011 (Amendment No. 1) Order 2015.

43.

Purpose of Amendments

The following brief synopsis of amendments should be viewed in conjunction with the plans identified within the Schedules to the above Order, however the plan(s) should prevail in the event of any discrepancy:

- a. **Sieman's Street & Owen Street** – Amend the operational hours of the existing No Stopping on Entrance Markings from Mon-Fri 8am-6pm to Mon-Fri 8.30am-4pm.

SCHEDULES

The following amendments have been made to the Schedules:

Schedules 1, 2, 3, 5 & 6: Reference to plan EA102 dated 27.2.14 has been removed and a new plan inserted into each schedule dates as at the seal date of this Amendment Order.

PART III

Saving

3. In so far as any provision of this Order conflicts with any provision which is contained in an Order made or having effect as if made under the Act or by or under any other enactment then the provisions of this Order shall prevail.


4. The prohibitions and restrictions imposed by this Order shall be in addition to and not in derogation from any restriction or requirement imposed by any regulations made or having effect as if made under the Act or by or under any other enactment.

GIVEN UNDER THE COMMON SEAL OF THE COUNTY COUNCIL OF DURHAM ON THE 19th DAY OF AUGUST 2015

S. Smith

.....
Authorised Sealing Officer



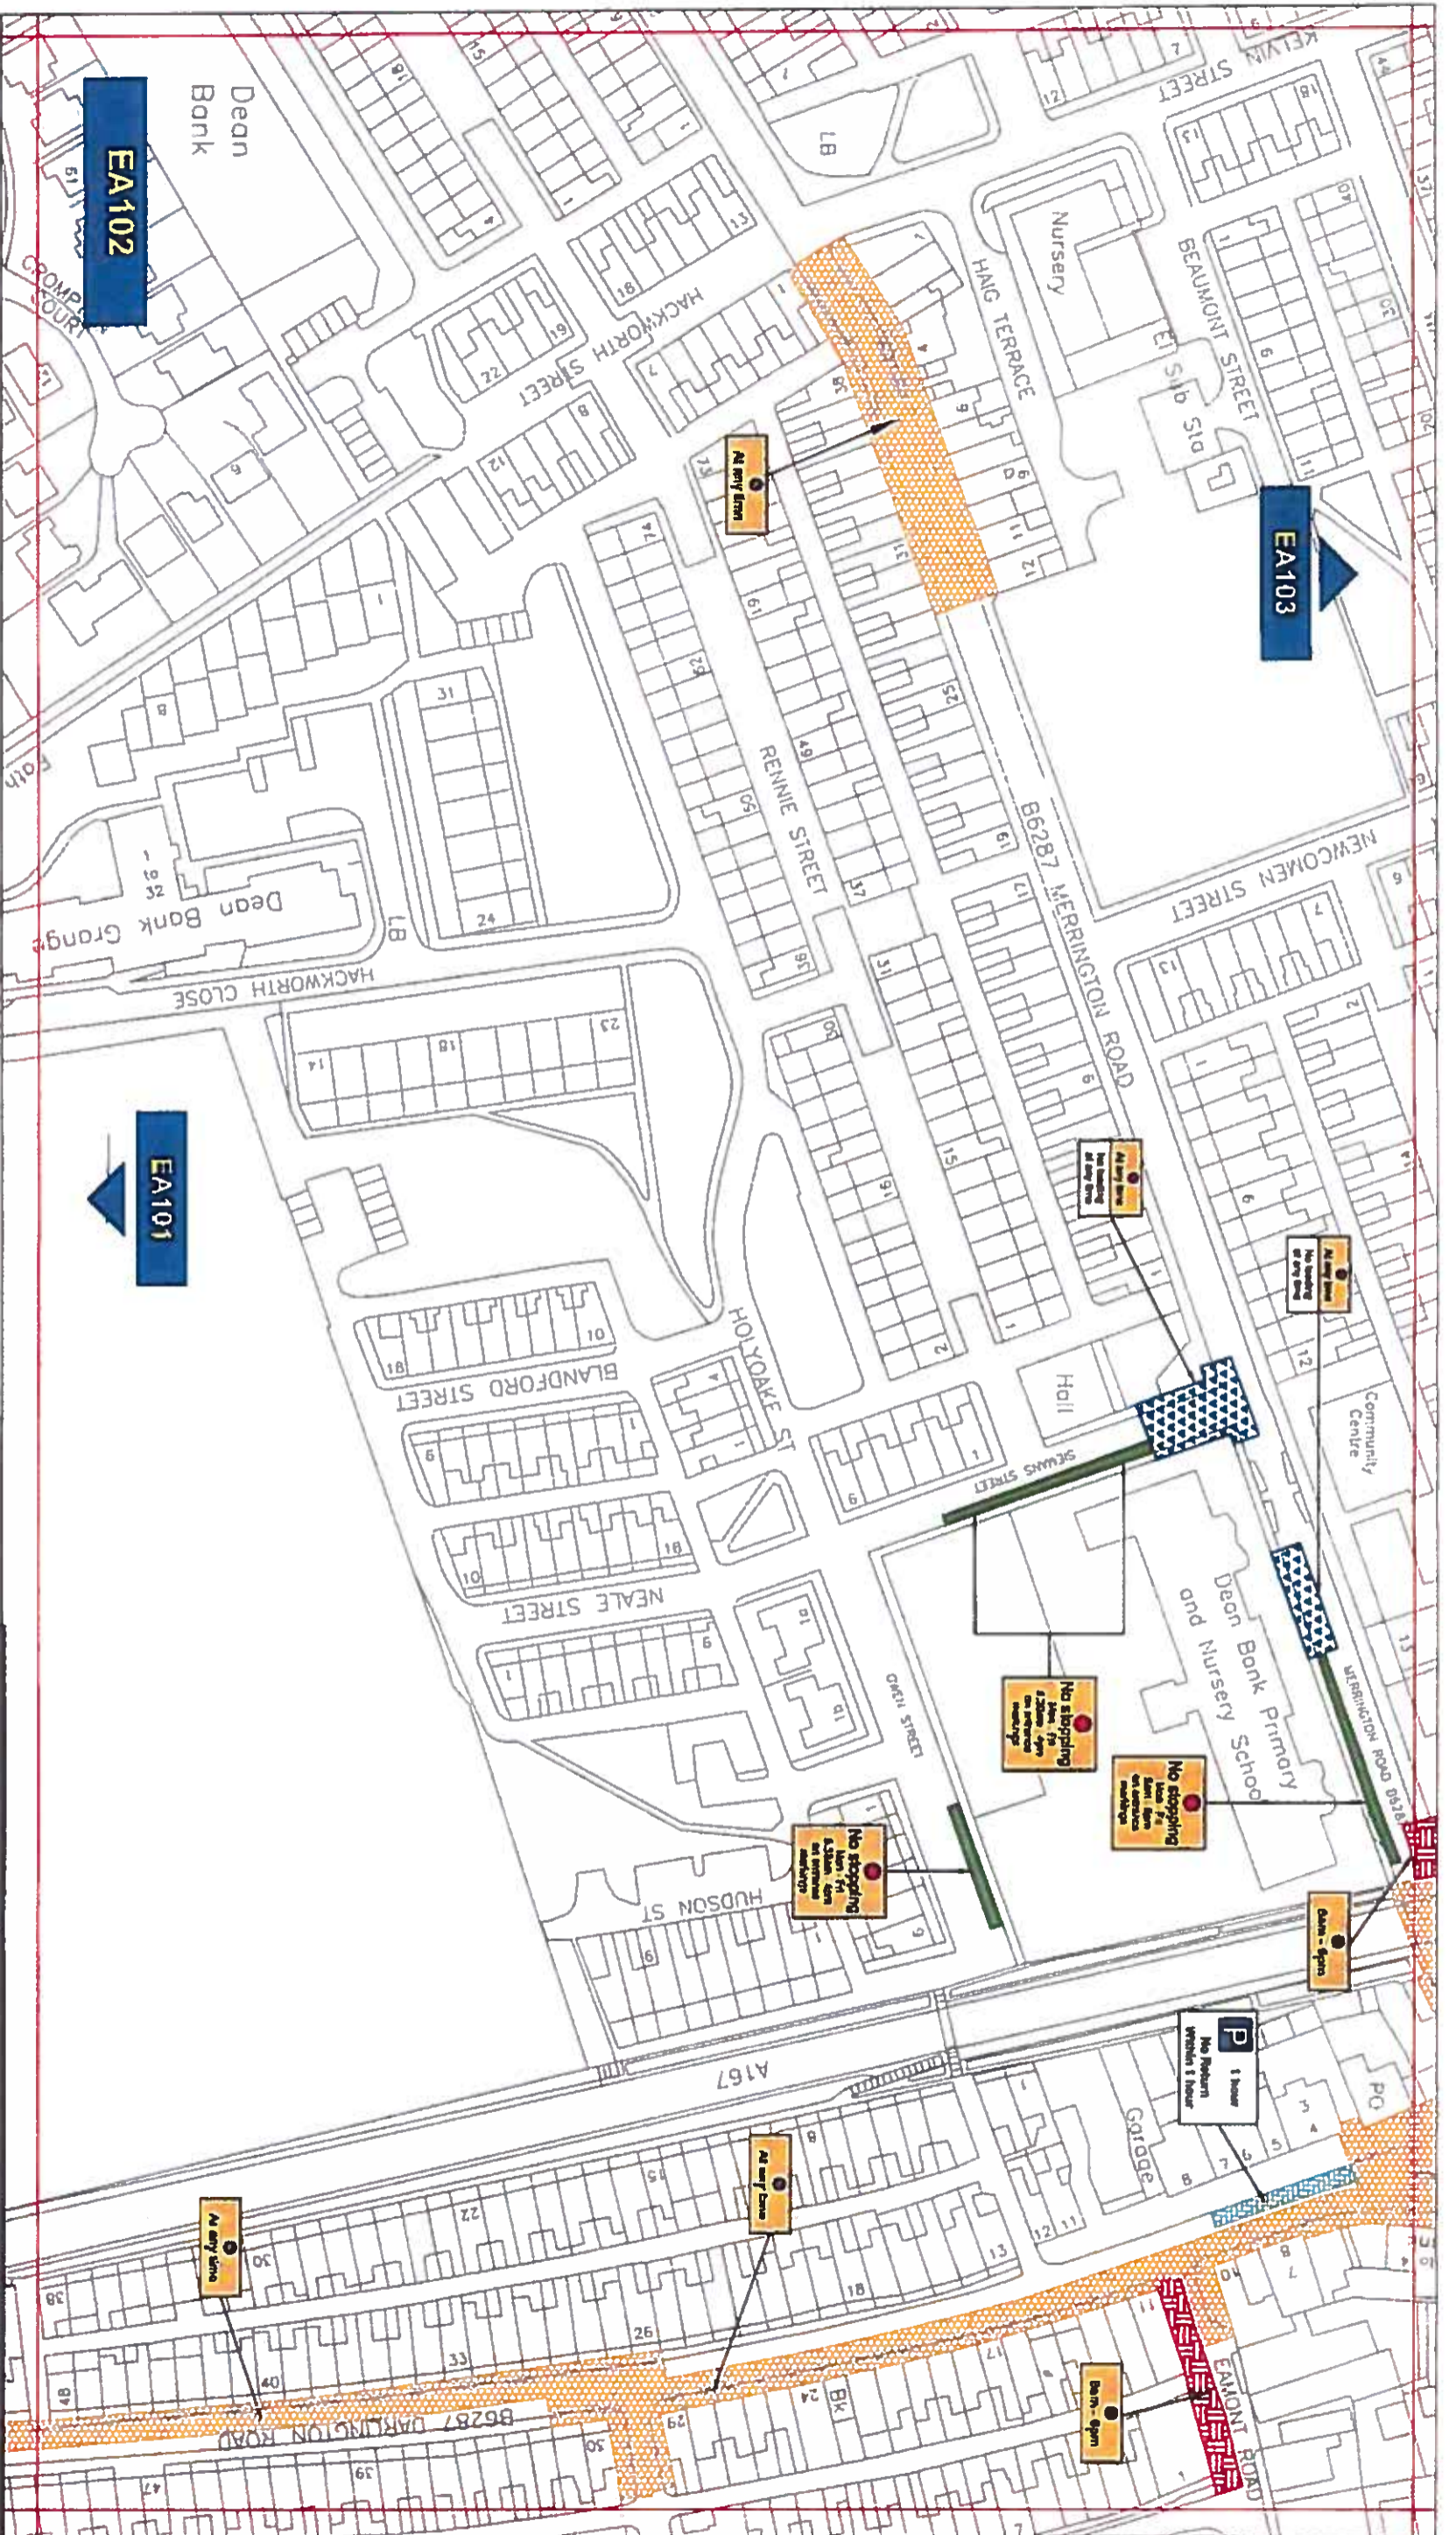

Key to Types of Restriction

-  No Waiting At Any Time
-  Restricted Waiting
-  No Stopping
-  Individual Plan Reference Number
-  Restricted Bay
-  No Loading At Any Time

Reproduced from Ordnance Survey material with the permission of Ordnance Survey on behalf of the Controller of Her Majesty's Stationary Office © Crown copyright. Unauthorised reproduction infringes Crown copyright and may lead to prosecution or civil proceedings. Durham County Council. LA 100049055. 2015.



Corporate Director
Regeneration & Economic
Development
Strategic Traffic Management
County Hall Durham DH1 5UD

**FERRYHILL
PARKING AND WAITING RESTRICTIONS**

Scale:	1:1250 @ A3
Date:	May 2015
Drawn by:	J. Bullock
Date Sealed:	19/8/15
Signature:	<i>[Signature]</i>
Map Schedule:	EA102