

**THE COUNTY COUNCIL OF DURHAM
(DURHAM CITY (NORTH EAST))
(PARKING AND WAITING RESTRICTIONS) (CONSOLIDATION ORDER NO.1) 2015
(AMENDMENT NO. 1) ORDER 2022**

The County Council of Durham ("the Council") in exercise of their powers under Sections 1, 2, 4, 32 & 35 and Part IV of Schedule 9 to the Road Traffic Regulation Act 1984, as amended ("the Act") and Part 6 of the Traffic Management Act 2004, as amended and of all other enabling powers and after consultation with the Chief Officer of Police in accordance with Part III of Schedule 9 to the Act, hereby make the following Order:-

General

1. This Order may be cited as The County Council of Durham (Durham City (North East)) (Parking & Waiting Restrictions) (Consolidation Order No.1) 2015 (Amendment No. 1) Order 2022 and shall come into operation on the 22nd day of September 2022.

Amendments

2. The under-noted amendments have been made to the following Order:

The County Council of Durham (Durham City (North East)) (Parking & Waiting Restrictions) (Consolidation Order No.1) 2015.

Purpose of Amendments

3. The following brief synopsis of amendments should be viewed in conjunction with the plans identified within the Schedules to the above Order, however the plan(s) should prevail in the event of any discrepancy:

To introduce 'No waiting and No loading/Unloading At any time' restrictions on:

- a. the road leading from Freeman's Place to The Sands Multi Story Car Park from its junction with Freemans Place on both sides of the carriageway for 30 metres in a south easterly direction – plan DY140 refers.
- b. the road leading from Freeman's Place to the Durham Sixth Form Delivery Entrance from its junction with Freemans Place on both sides of the carriageway for 93 metres in a south easterly direction – plan DY140 refers.
- c. the one-way road leading from Freeman's Place to Walkergate, from its junction with Freeman's Place, on both sides of the carriageway for 95 metres in a north easterly direction – plan DY140 refers.

To introduce a 'Loading only' bay on:

The one-way road leading from Freeman's Place to Walkergate, in the layby 34 metres north-east of its junction with Freeman's Place for 32 metres in a north easterly direction – plan DY140 refers.


Schedules

Plans DY140 has been amended to reflect the changes to those restrictions noted in Article 3 above. Where these plans are referenced in the Schedules to the Order described in Article 3 above, new plans bearing the seal date as at the date of this Amendment Order have been inserted.

Saving


4. In so far as any provision of this Order conflicts with any provision which is contained in an Order made or having effect as if made under the Act or by or under any other enactment then the provisions of this Order shall prevail.
5. The prohibitions and restrictions imposed by this Order shall be in addition to and not in derogation from any restriction or requirement imposed by any regulations made or having effect as if made under the Act or by or under any other enactment.

**MADE THIS 9th DAY OF SEPTEMBER 2022 BY
THE AFFIXING OF THE COMMON SEAL OF THE COUNTY COUNCIL
OF DURHAM BY ORDER:**

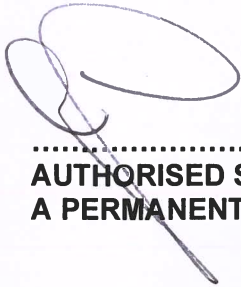

.....
**AUTHORISED SIGNATORY
A PERMANENT OFFICER OF THE COUNTY COUNCIL**



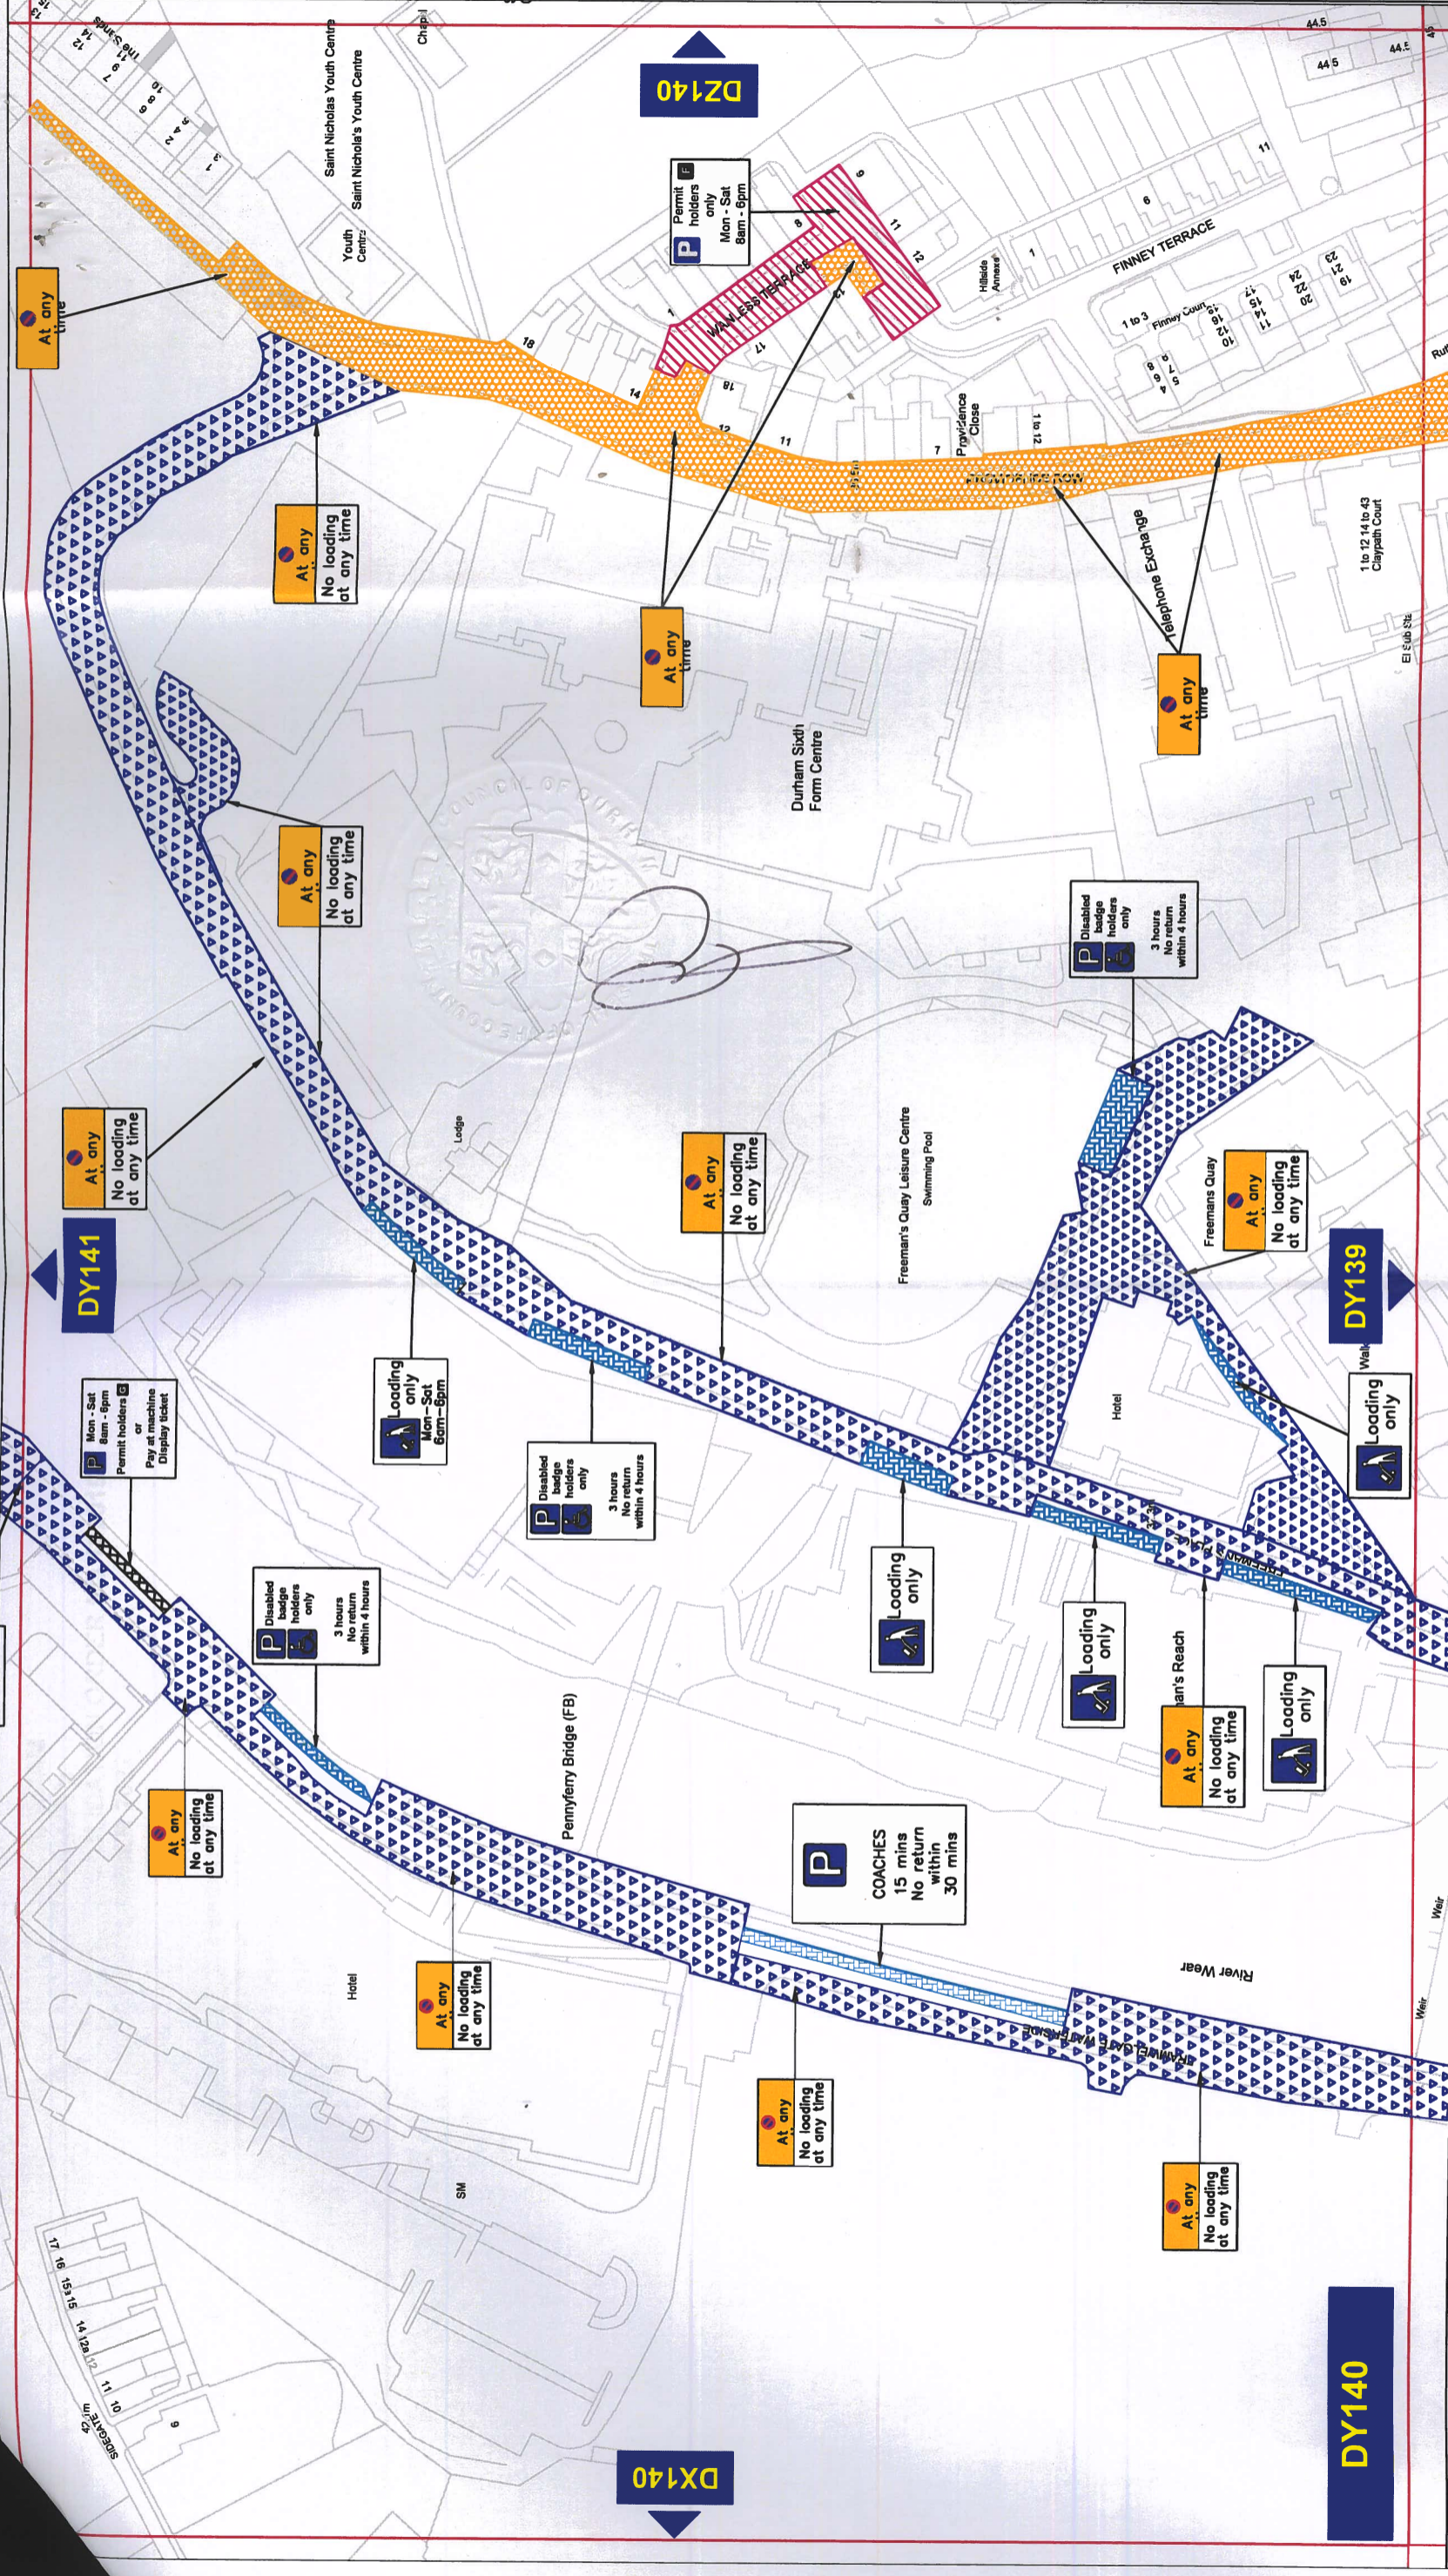

THE COUNTY COUNCIL OF DURHAM
DURHAM NORTH-EAST
FINAL

Durham
County Council

Corporate Director
Regeneration Economy and
Growth

Strategic Traffic Management
County Hall, Durham DH1 5UQ

Scale: 1:1250 @ A3
Date: May 2022
Drawn by: D. Morgan
Signature:
Date Sealed:
Map Schedule: **DY140**

Key to Types of Restriction

- No Waiting At Any Time
- No Waiting and No Loading/Unloading At Any Time
- Restricted Bay
- Pay and Display and Permit Holders
- Permit Holders Only

XXXXXX

Reproduced from Ordnance Survey material with the permission of Ordnance Survey on behalf of the Controller of Her Majesty's Stationery Office © Crown copyright. Unauthorised reproduction infringes Crown copyright and may lead to prosecution or civil proceedings. Durham County Council. LA 100049055. 2022.

PATH: