

THE COUNTY COUNCIL OF DURHAM
(PETERLEE AND HORDEN) (PROHIBITION & RESTRICTION OF WAITING & PROHIBITION OF
LOADING/UNLOADING) ORDER 2010 (AMENDMENT NO.1) ORDER 2022

The County Council of Durham ("the Council") in exercise of their powers under Sections 1, 2, 4, 32 and 35 to the Road Traffic Regulation Act 1984, as amended ("the Act") and Part 6 of the Traffic Management Act 2004, as amended and of all other enabling powers and after consultation with the Chief Officer of Police in accordance with Part III of Schedule 9 to the Act, hereby make the following Order:-

Part I

1. General

This Order may be cited as The County Council of Durham (Peterlee and Horden) (Prohibition and Restriction of Waiting and Prohibition of Loading/Unloading) Order 2010 (Amendment No. 1) Order 2022 and shall come into operation on the 21ST day of September 2022

2. Amendments

The following amendments apply to:

The County Council of Durham (Peterlee and Horden) (Prohibition and Restriction of Waiting and Prohibition of Loading/Unloading) Order 2010.

Purpose of Amendments

The following brief synopsis of amendments should be viewed in conjunction with the plans identified within the Schedules to the above Order, however the plans should prevail in the event of any discrepancy:

To introduce 'No Waiting At Any Time' restrictions on:

- a. Danesly Close on its southern side, from a point adjacent to the northern gable of number 40 in a south-easterly direction for a distance of 18 metres plans FD131 and FD132 refer.
- b. Danesly Close on its southern side from a point 17 metres north-west of number 84 in a south-easterly direction for a distance of 24 metres - plan FD132 refers.
- c. Danesly Close on its southern side from a point adjacent to southern gable of number 41 in a north-westerly direction for a distance of 45 metres – plans FD131 and FD132 refer.
- d. Danesly Close on its northern side from a point adjacent to the northern gable of number 11 in a south-easterly direction for a distance of 18 metres (into the junction) -plan FD131 refers.
- e. Danesly Close from its junction with Yoden Way on its southern side from a point adjacent to number 85 in a south-western direction for 131 metres. (into the junction of Yoden Way to Manor Way) - plan FD132 refers.
- f. Yoden Way from a point 20 metres west of its junction with Manor Way on its northern side for a distance of 330 metres in a north-easterly direction - plans FD132 and FE132 refer.
- g. Yoden Way from a point 12 metres west of its junction with Manor Way on its southern side for a distance of 29 metres in a north-easterly direction (into the junction) – plan FD132 - refers
- h. Yoden Way from the junction of Yoden Way to Danesly Close from a point adjacent to number 6 on the southern side of Yoden Way in a north-easterly direction for a distance of 245 metres plans FD131 and FE132 refer.

To introduce 'No stopping' (Mon-Fri 8am-6pm) on entrance markings on:
Danesly Close from its junction with Yoden Way on its northern side from a point adjacent to Number 40 in a south-easterly direction following the road around the entrance to the school for 51 metres – plans FD131 and FE131 refer.

Schedules

New plans FD131, FD132, FE131 and FE132 have been inserted into schedule 1 of this order and new plans FD131, FE131 have also been inserted into schedule 5 of this order all bearing the seal date as at the date of this Amendment.

Saving

Part VI

- 3. In so far as any provision of this Order conflicts with any provision which is contained in an Order made or having effect as if made under the Act or by or under any other enactment then the provisions of this Order shall prevail.
- 4. The prohibitions and restrictions imposed by this Order shall be in addition to and not in derogation from any restriction or requirement imposed by any regulations made or having effect as if made under the Act or by or under any other enactment.

**MADE THIS 9TH DAY OF SEPTEMBER 2022 BY
THE AFFIXING OF THE COMMON SEAL OF THE COUNTY COUNCIL
OF DURHAM BY ORDER:**



.....
**AUTHORISED SIGNATORY
(A PERMANENT OFFICER OF THE COUNTY COUNCIL)**




596479



Key to Types of Restriction

-  No Waiting At Any Time
-  No Stopping
-  Individual reference number

**THE COUNTY COUNCIL OF DURHAM
PETERLEE AND HORDEN
PARKING AND WAITING RESTRICTIONS**

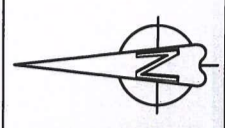


Scale:	1:1250 @ A3
Date:	02/03/2022
Drawn by:	A.Radford
Date Sealed:	
Signature:	
Map Schedule:	FD131



Durham
County Council

Corporate Director
Regeneration & Economic
Development

Strategic Traffic Management
County Hall, Durham DH1 5UQ

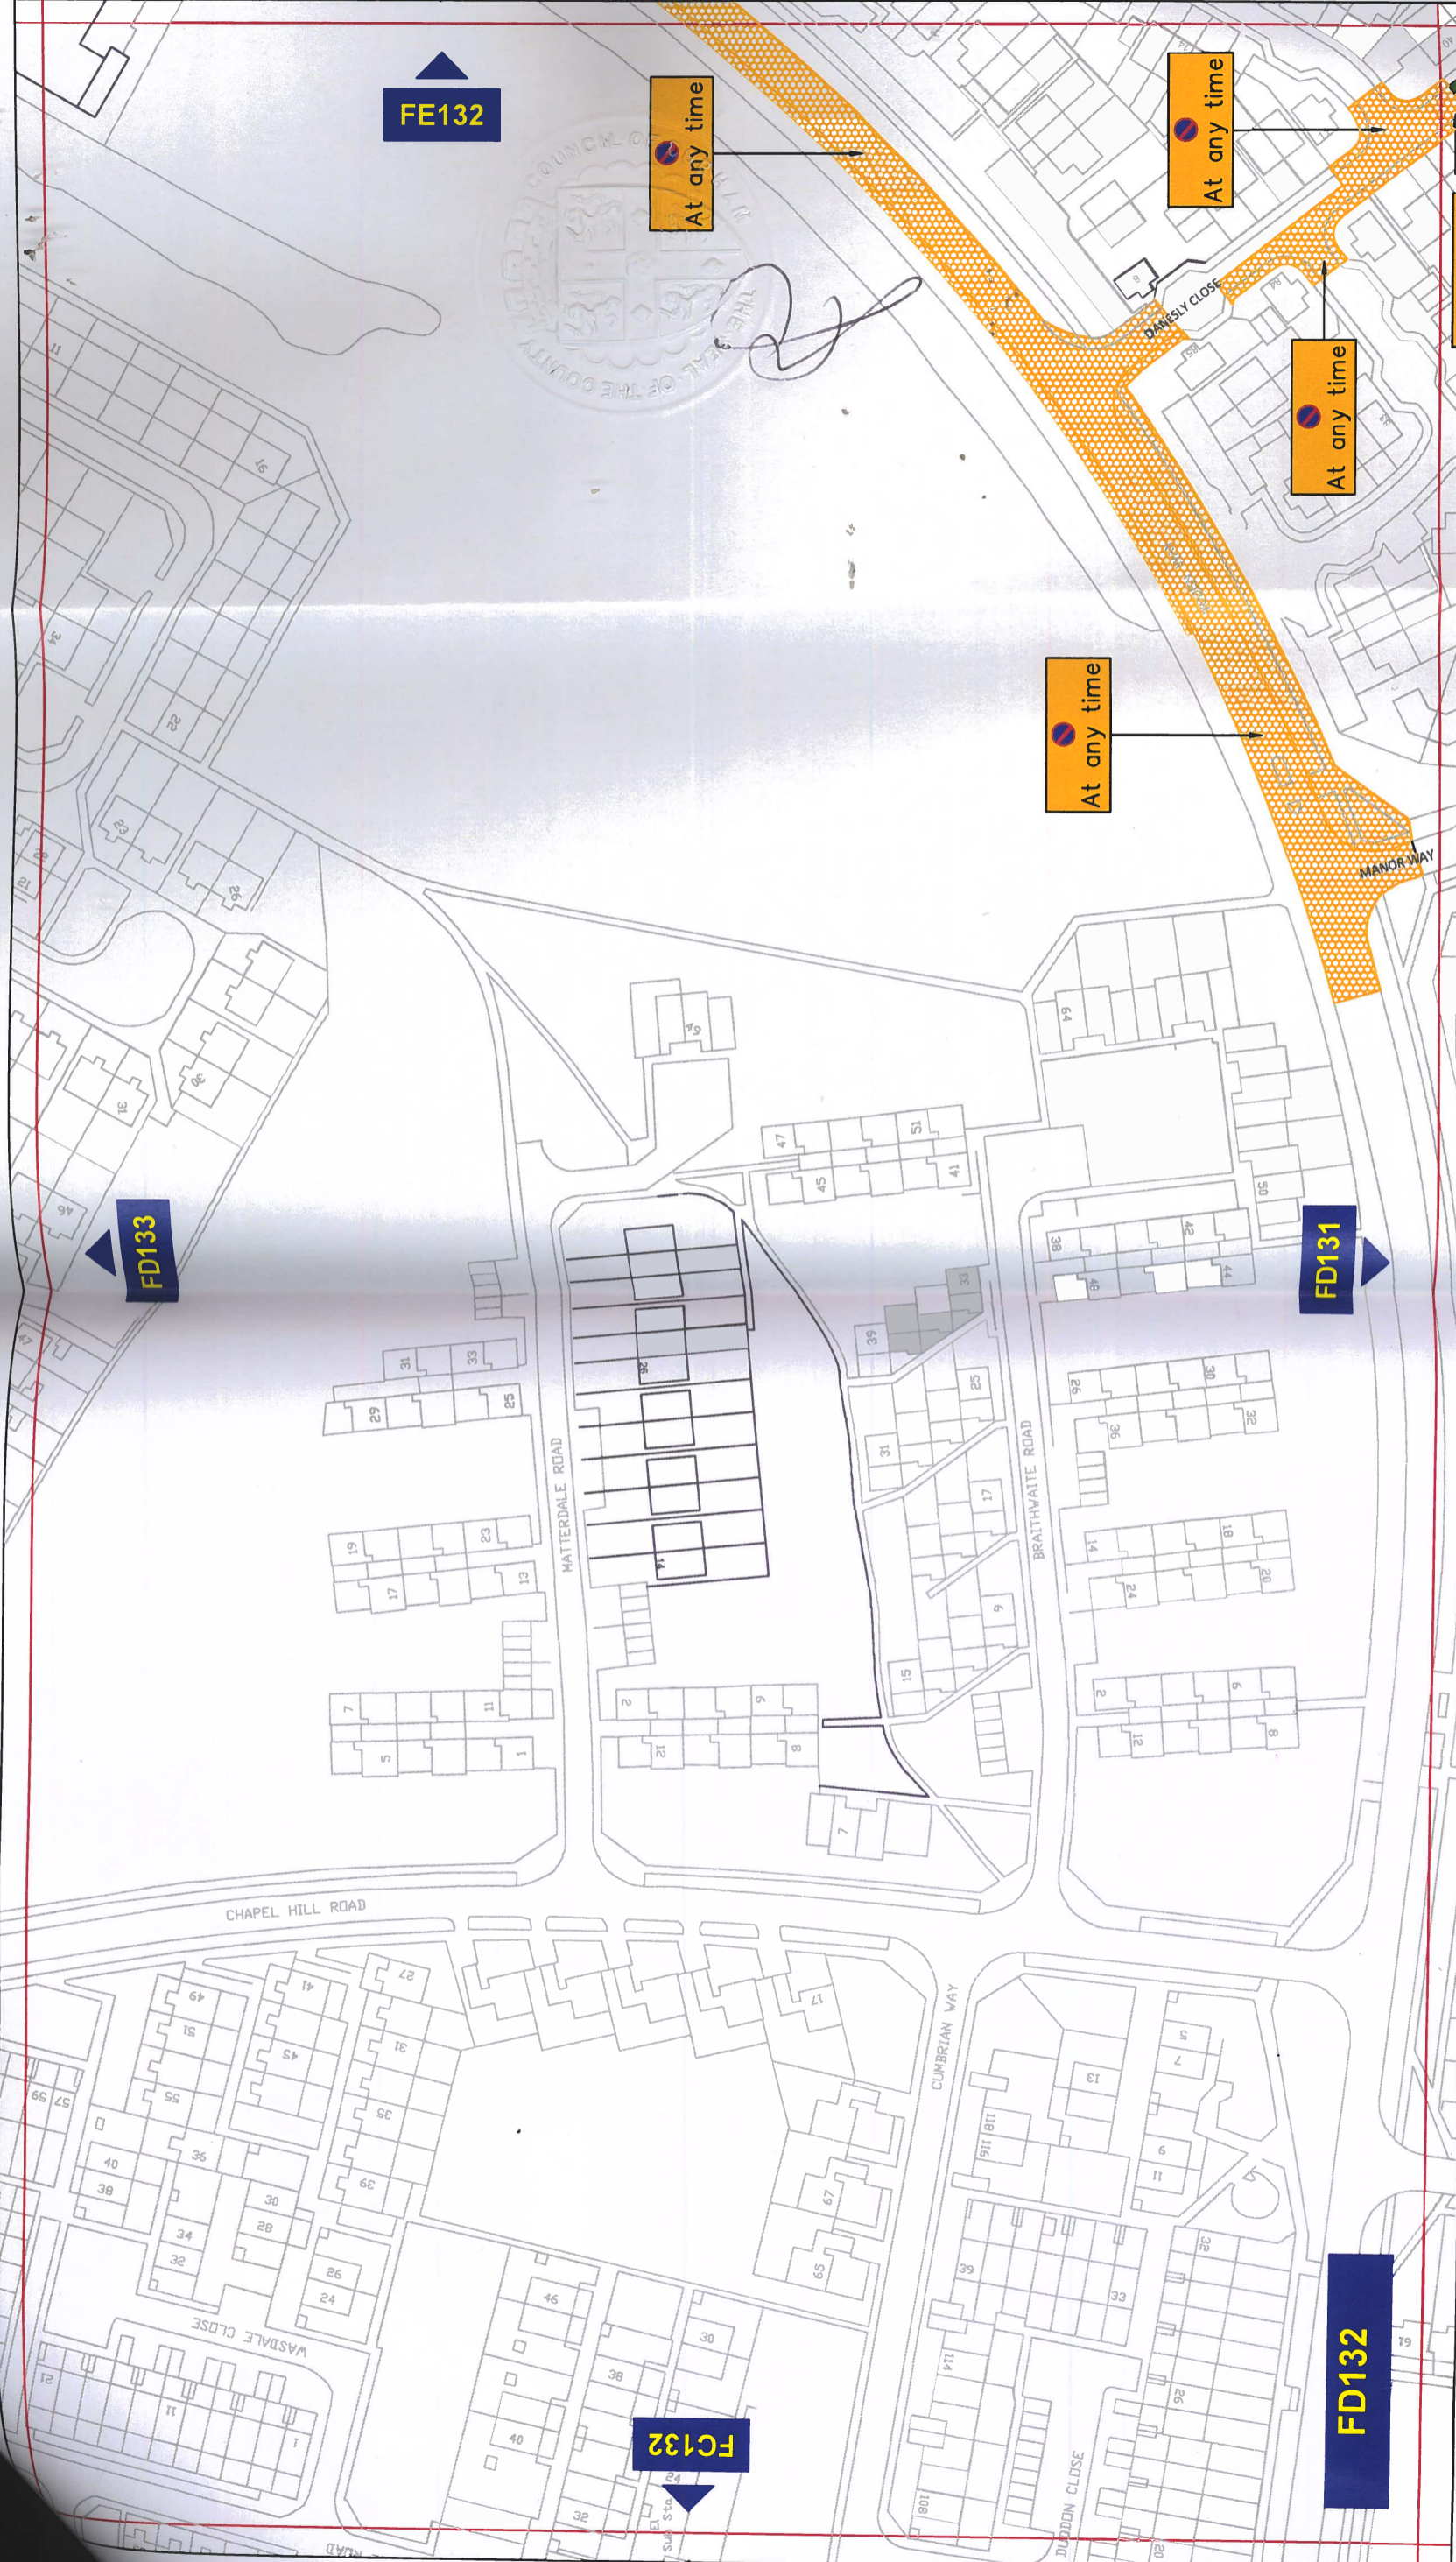

Key to Types of Restriction


-  No Waiting At Any Time
-  XXXXX Individual reference number

**THE COUNTY COUNCIL OF DURHAM
PETERLEE AND HORDEN
PARKING AND WAITING RESTRICTIONS**




**Corporate Director
Regeneration & Economic
Development**

Strategic Traffic Management
County Hall, Durham DH1 5UQ

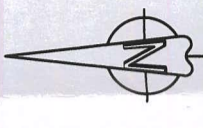



Scale:	1:1250 @ A3
Date:	02/03/2022
Drawn by:	A. Radford
Date Sealed:	
Signature:	
Map Schedule:	FD132

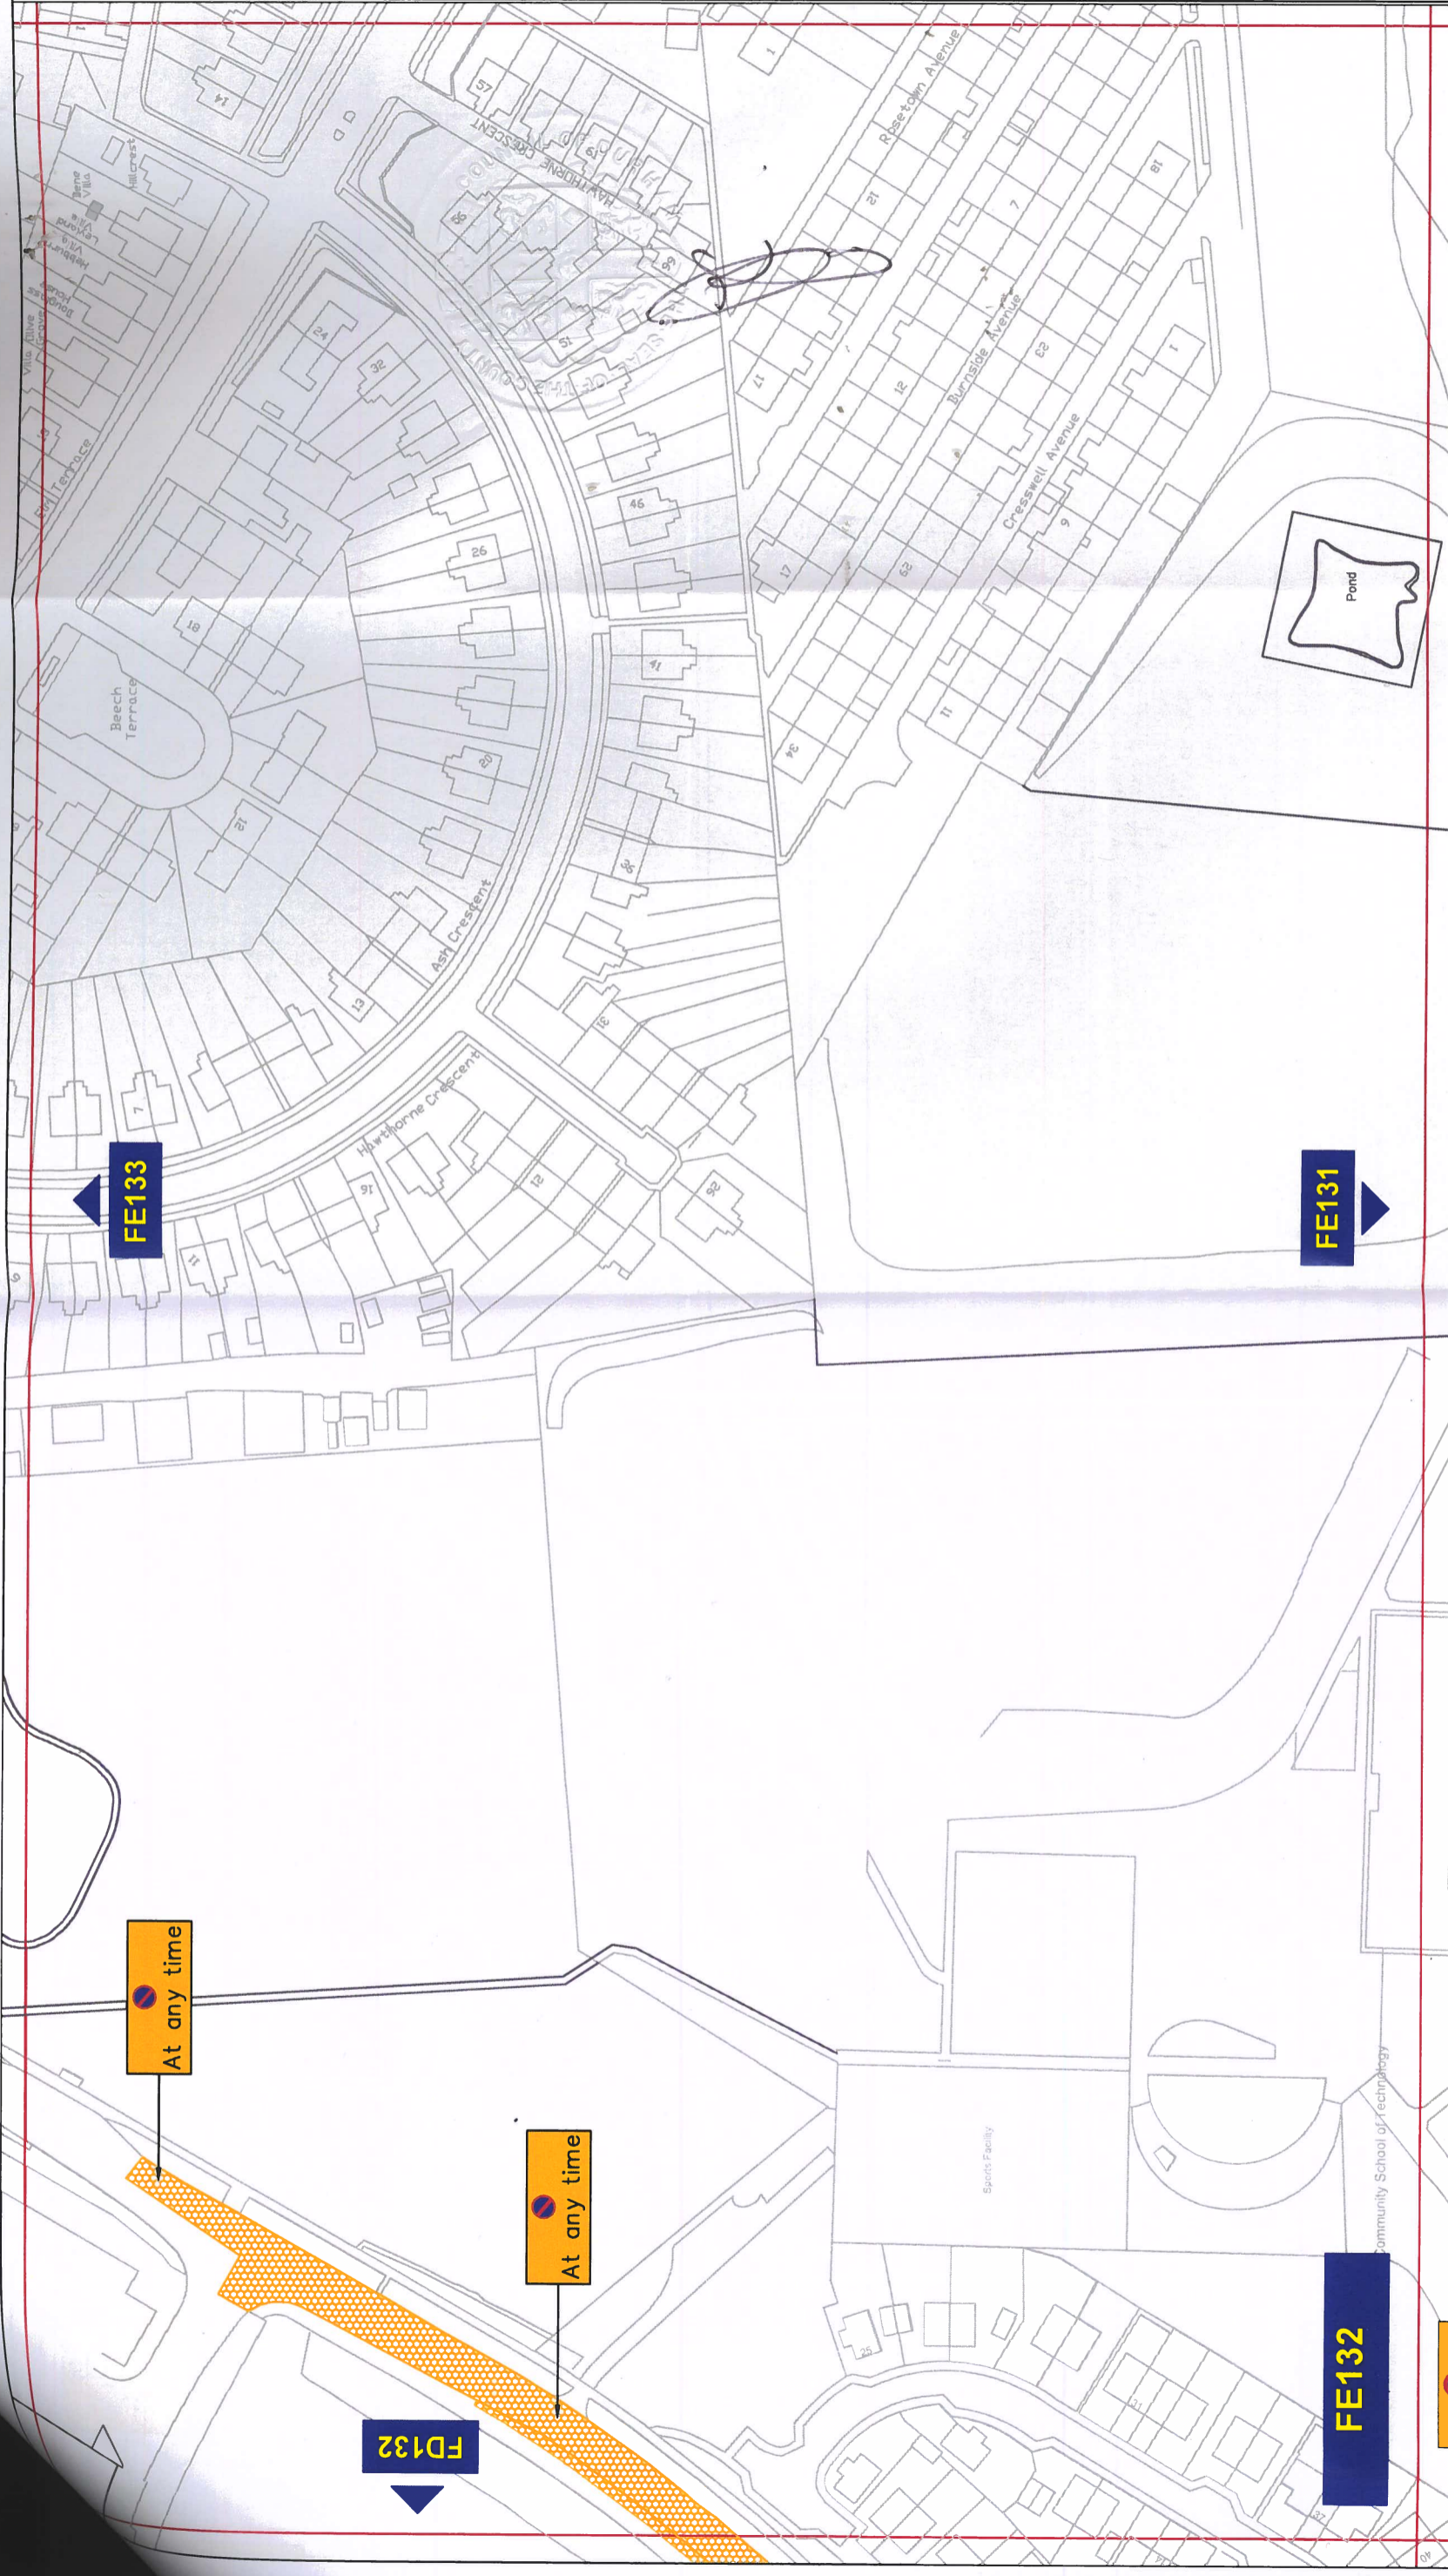PATH:
Reproduced from Ordnance Survey material with the permission of Ordnance Survey on behalf of the Controller of Her Majesty's Stationery Office © Crown copyright. Unauthorised reproduction infringes Crown copyright and may lead to prosecution or civil proceedings. Durham County Council, LA 100049056, 2022.



Key to Types of Restriction

-  No Waiting At Any Time
-  XXXXX Individual reference number

PATH:


Reproduced from Ordnance Survey material with the permission of Ordnance Survey on behalf of the Controller of Her Majesty's Stationery Office © Crown copyright. Unauthorised reproduction infringes Crown copyright and may lead to prosecution or civil proceedings. Durham County Council. LA 100049055. 2022.

**THE COUNTY COUNCIL OF DURHAM
PETERLEE AND HORDEN
PARKING AND WAITING RESTRICTIONS**



**Corporate Director
Regeneration Economy and
Growth**

Strategic Traffic Management
County Hall, Durham DH1 5UQ

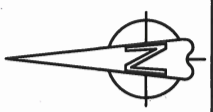

Scale:	1:1250 @ A3
Date:	02/03/2022
Drawn by:	A. Radford
Date Sealed:	
Signature:	
Map Schedule:	FE132



No stopping
Mon - Fri
8am - 6pm
on entrance
markings

Key to Types of Restriction

-  No Waiting At Any Time
-  No Stopping
-  XXXXX Individual reference number

PATH:


Reproduced from Ordnance Survey material with the permission of Ordnance Survey on behalf of the Controller of Her Majesty's Stationery Office © Crown copyright. Unauthorised reproduction infringes Crown copyright and may lead to prosecution or civil proceedings. Durham County Council. LA 100049055. 2022.

**THE COUNTY COUNCIL OF DURHAM
PETERLEE AND HORDEN
PARKING AND WAITING RESTRICTIONS**



Corporate Director
Regeneration Economy and
Growth

Strategic Traffic Management
County Hall, Durham DH1 5UQ

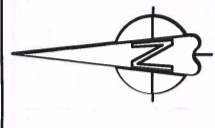

Scale:	1:1250 @ A3
Date:	02/03/2022
Drawn by:	A. Radford
Date Sealed:	
Signature:	
Map Schedule:	FE131