

The County Council of Durham (Upper Teesdale) (Parking and Waiting Restrictions) Order 2022

The County Council of Durham ("the Council") in exercise of their powers under Sections 1, 2, 3, 4, 34 and 35 and Part IV of Schedule 9 to the Road Traffic Regulation Act 1984, as amended ("the Act") and of all other enabling powers and after consultation with the Chief Officer of Police in accordance with Part III of Schedule 9 to the Act, hereby make the following Order:-

Part 1

1. General

This Order may be cited as The County Council of Durham (Upper Teesdale) (Parking and Waiting Restrictions) Order 2022 and shall come into operation on 21ST Day of September 2022.

2. Interpretation

In this Order the following expressions have the meanings hereby respectively assigned to them:-

"council" means The County Council of Durham;

"civil enforcement officer" means a person authorised by or on behalf of the Council pursuant to the provisions of Section 76 of the Traffic Management Act 2004.

"disabled person's badge" and "disabled person's parking disc" have the same meaning as in the Disabled Person's (Badge's for Motor Vehicles) (England) Regulations 2000 (as amended);

"enforcement officer" means a uniformed police officer, police community support officer or any subsequent designation of these officers;

"motor vehicle" means a mechanically propelled vehicle intended or adapted for use on roads, as defined in Section 136 of the Act;

"parking contravention" has the same meaning assigned to it by Section 73 and Part 1 of Schedule 7 to the Traffic Management Act 2004;

"penalty charge" means a charge set by the Council under the provisions of section 77 of the Traffic Management Act 2004, as amended, in accordance with the relevant statutory regulations or guidance given by the Secretary of State for Transport;

"penalty charge notice" means a notice issued by a civil enforcement officer pursuant to the provisions of section 78 of the Traffic Management Act 1978, as amended;

"relevant position" has the same meaning as defined by The Local Authorities' Traffic Orders (Exemptions for Disabled Persons) (England) Regulations 2000;

"universal service provider" has the same meaning as in the Postal Services Act 2000;

"contractor" means a person or persons working at the address of a resident.

"liveried vehicle" means a vehicle having a distinctive design and colour scheme used to distinguish a police, fire brigade or ambulance vehicle;

"motor vehicle" has the same meaning as in Section 136 of the Act;

"owner" in relation to a vehicle, shall mean the person by whom it is kept or used;

"driver" in relation to a vehicle parked in a parking place means the person driving or riding the vehicle at the time it was left in the parking place;

"parking bay" means an area of highway designated as a parking bay under the provisions of this Order;

"parking place" means an area of highway designated as a parking place under the provisions of this Order;

"restricted bays" means the area of highway designated for the purpose of parking and waiting by vehicles of such classes as may be identified within the individual plans appended to the Order (see definition also for parking place);

"traffic sign" means a sign of any size, colour and type prescribed or authorised under, or having effect as though prescribed or authorised under Section 64 of the Act; and

3. Except where the context requires otherwise, any reference in this Order to a numbered Article shall be construed as a reference to the Article bearing that number in this Order.
4. Any reference in this Order to any enactment shall be construed as a reference to that enactment as amended, applied, consolidated, re-enacted by or as having effect by virtue of any subsequent enactment. Unless the context otherwise requires words denoting the singular shall include the plural and vice versa and words denoting persons shall include either gender, bodies corporate, unincorporated associations and partnerships.
5. The Interpretation Act 1978 shall apply for the interpretation of this Order.

Part II

6. Revocation

The following Orders shall be revoked/part revoked to the extent that the contents be consolidated and the provisions therein re-enacted within this Order:

Order to be revoked in full:

The County Council of Durham (Middleton-In-Teesdale) (Prohibition of Waiting at Any Time) Order 2017.

The County Council of Durham (High Force/Middleton-In-Teesdale) (Prohibition of Stopping and Waiting) Order 2011.

and the provisions therein transferred to this order

Part III

7. Prohibition of Waiting At Any Time

Save as provided in Article 10 of this Order no person shall, except upon the direction or with the permission of an enforcement officer, cause or permit any vehicle to wait at any time on any of the lengths of roads or sides of lengths of roads identified within the individual plan(s) detailed in Schedule 1 to this Order.

8. Disabled Badge Holders only

- (1) The areas of highway identified within the individual plans detailed in Schedule 3 to this Order are hereby authorised as disabled persons parking places.
- (2) Each parking place identified within the individual plans detailed in Schedule 3 to this order, authorised under paragraph (1) of this Article may be used only on such days and during such times as identified within the individual plan(s) detailed in that Schedule by vehicles which display in the relevant position a disabled person's badge and a disabled persons parking disc (on which the driver or other person in charge of the vehicle has marked the time at which the period of waiting began) on any day.
- (3) The limits of each parking place shall be indicated by the Council, on the carriageway by the appropriate traffic signs and the parking bay shall be identified within the individual plans detailed in Schedule 3 to this Order.
- (4) Save as provided in Article 10 of this Order no person shall cause or permit any vehicle, other than one displaying a Disabled Person's Badge/Disabled Person's Parking Disc to park in a Disabled Badge Holders Only Parking Place on such days and during such times as identified within the individual plans detailed in Schedule 3 to this Order.

9. No Stopping on School Entrance Markings Mon – Fri 8am to 6pm

Save as provided in Article 10 of this Order no person shall, except upon the direction or with the permission of an enforcement officer, cause or permit any vehicle to stop between the hours of 8.00 a.m. to 6.00 p.m. other than a Saturday or Sunday on the lengths of road within the individual plan(s) detailed in the Schedule 2 to this Order.

Part IV

10. Exemptions

- (1) Nothing in Articles 7,8 & 9 of this Order shall render it unlawful to cause or permit any vehicle to wait on any of the lengths of roads or sides of lengths of roads referred to within the appropriate Schedules, for so long as may be necessary to enable:
 - (a) the vehicle, if it cannot conveniently be used for such purpose in any other road, to be used in connection with any of the following:-
 - (i) building or demolition;
 - (ii) the removal of any obstruction to traffic;
 - (iii) the maintenance, improvement or re-construction of the said roads;
 - (iv) the laying, erection, alteration or maintenance in or in land adjacent to the said lengths of roads of any sewer, main, pipe or apparatus for the supply of gas, water or electricity or any telecommunications apparatus as defined in the Telecommunications Act 1984;
 - (b) the vehicle if it cannot conveniently be used for such purpose in any other road to be used in the service of a local authority or water authority in pursuance of statutory duties;
 - (c) the vehicle to be used for the purpose of delivering or collecting postal packets in the service of a universal service provider.
- (2) Nothing in Articles 7,8 & 9 of this Order shall apply to any vehicle being used for police, fire & rescue service or ambulance purposes in pursuance of statutory duties.
- (3) Nothing in Article 7,8 & 9 of this Order shall render it unlawful to cause or permit a vehicle which displays in the relevant position a disabled person's badge and disabled person's parking disc (on which the driver or other person in charge of the vehicle has marked the time at which the period of waiting began) to wait in any of the lengths of road or on the sides of road referred to in that Article for a period not exceeding three hours (not being a period separated by an interval of less than one hour from a previous period of waiting by the same vehicle in the same road on the same day).

Part V

Contravention and Enforcement

11. If a vehicle is in contravention of a provision of this Order a penalty charge shall be payable.
12. In the case of a vehicle in respect of which a penalty charge is payable, a penalty charge notice may then be issued by a Civil Enforcement Officer in accordance with the requirements of Section 78 of the Traffic Management Act 2004, as amended.

Part VI

Saving

13. In so far as any provision of this Order conflicts with any provision which is contained in an Order made or having effect as if made under the Act or by or under any other enactment then the provisions of this Order shall prevail.
14. The prohibitions and restrictions imposed by this Order shall be in addition to and not in derogation from any restriction or requirement imposed by any regulations made or having effect as if made under the Act or by or under any other enactment.

**Schedule 1
Prohibition of Waiting At Any Time**

Plan reference number(s):
AW88, AW89, AX88, AX87, AZ86, AZ87, BA86, BA87, BB85, BB86, BC85, BK77, BJ77 and BC86


**Schedule 2
No Stopping on School Entrance Markings Monday – Friday 8am – 6pm**

Plan reference number(s)
BK75 and BK76

**Schedule 3
Disabled Badge Holders Only**

Plan reference numbers (s)
BK76

**MADE THIS 9th DAY OF SEPTEMBER BY
THE AFFIXING OF THE COMMON SEAL OF THE COUNTY COUNCIL
OF DURHAM BY ORDER:**

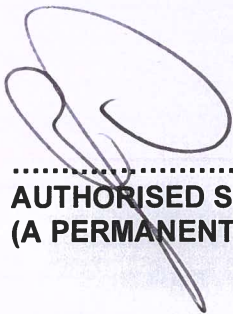

.....
**AUTHORISED SIGNATORY
(A PERMANENT OFFICER OF THE COUNTY COUNCIL)**



596481




Key to Types of Restriction

 No Waiting At Any Time



PATH: Reproduced from Ordnance Survey material with the permission of Ordnance Survey on behalf of the Controller of Her Majesty's Stationery Office © Crown copyright. Unauthorised reproduction infringes Crown copyright and may lead to prosecution or civil proceedings. Durham County Council. LA 100049055. 2022.




Durham
County Council

Corporate Director
Regeneration & Economic
Development

Strategic Traffic Management
County Hall, Durham DH1 5UQ

**THE COUNTY COUNCIL OF DURHAM
UPPER TEESDALE (PROHIBITION OF WAITING AND
PROHIBITION OF STOPPING) ORDER 2022**

Scale:	1:1250 @ A3			
Date:	May 2022	Signature:		
Drawn by:	A.Radford	Map Schedule:	AZ87	
Date Sealed:				

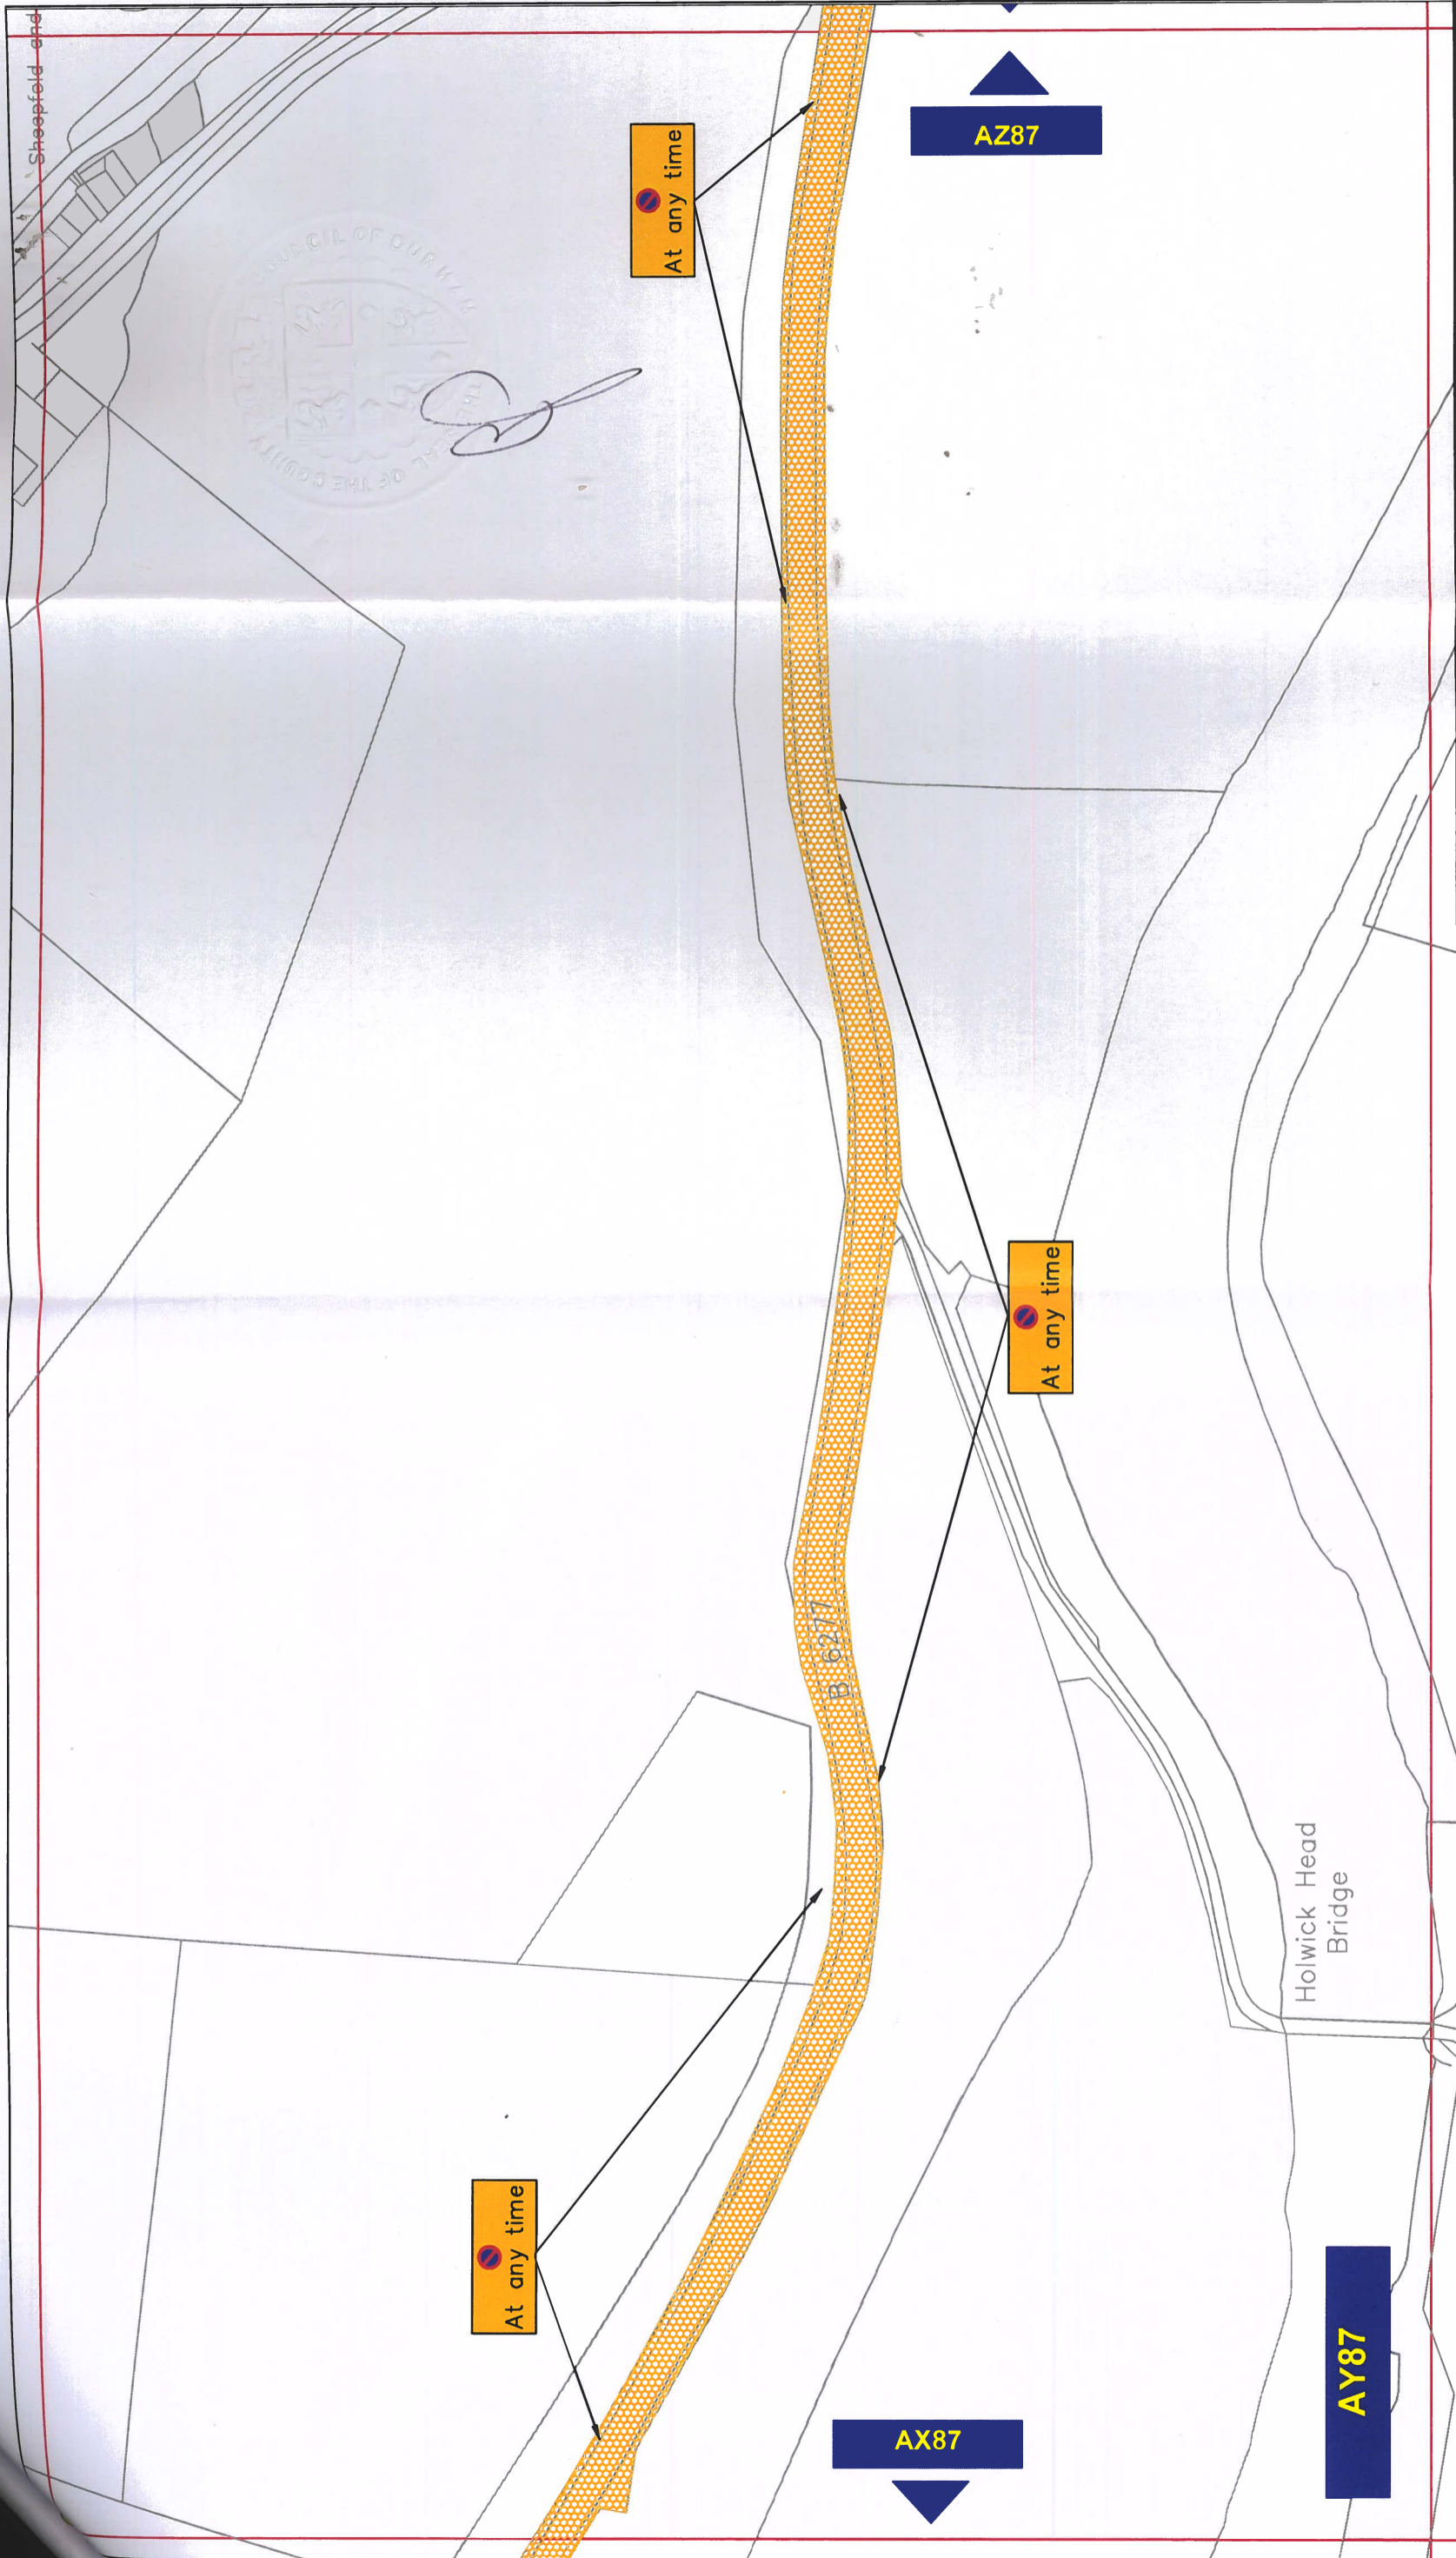

Key to Types of Restriction



No Waiting At Any Time



Individual Plan Reference Number

PATH:

Reproduced from Ordnance Survey material with the permission of Ordnance Survey on behalf of the Controller of Her Majesty's Stationery Office © Crown copyright. Unauthorised reproduction infringes Crown copyright and may lead to prosecution or civil proceedings. Durham County Council. LA 100049056. 2022.

**THE COUNTY COUNCIL OF DURHAM
UPPER TEESDALE (PROHIBITION OF WAITING AND
PROHIBITION OF STOPPING) ORDER 2022**




Scale:	1:1250 @ A3
Date:	June 2022
Drawn by:	A.Radford
Date Sealed:	
Signature:	
Map Schedule:	AY87



**Corporate Director
Regeneration & Economic
Development**

Strategic Traffic Management
County Hall, Durham DH1 5UQ

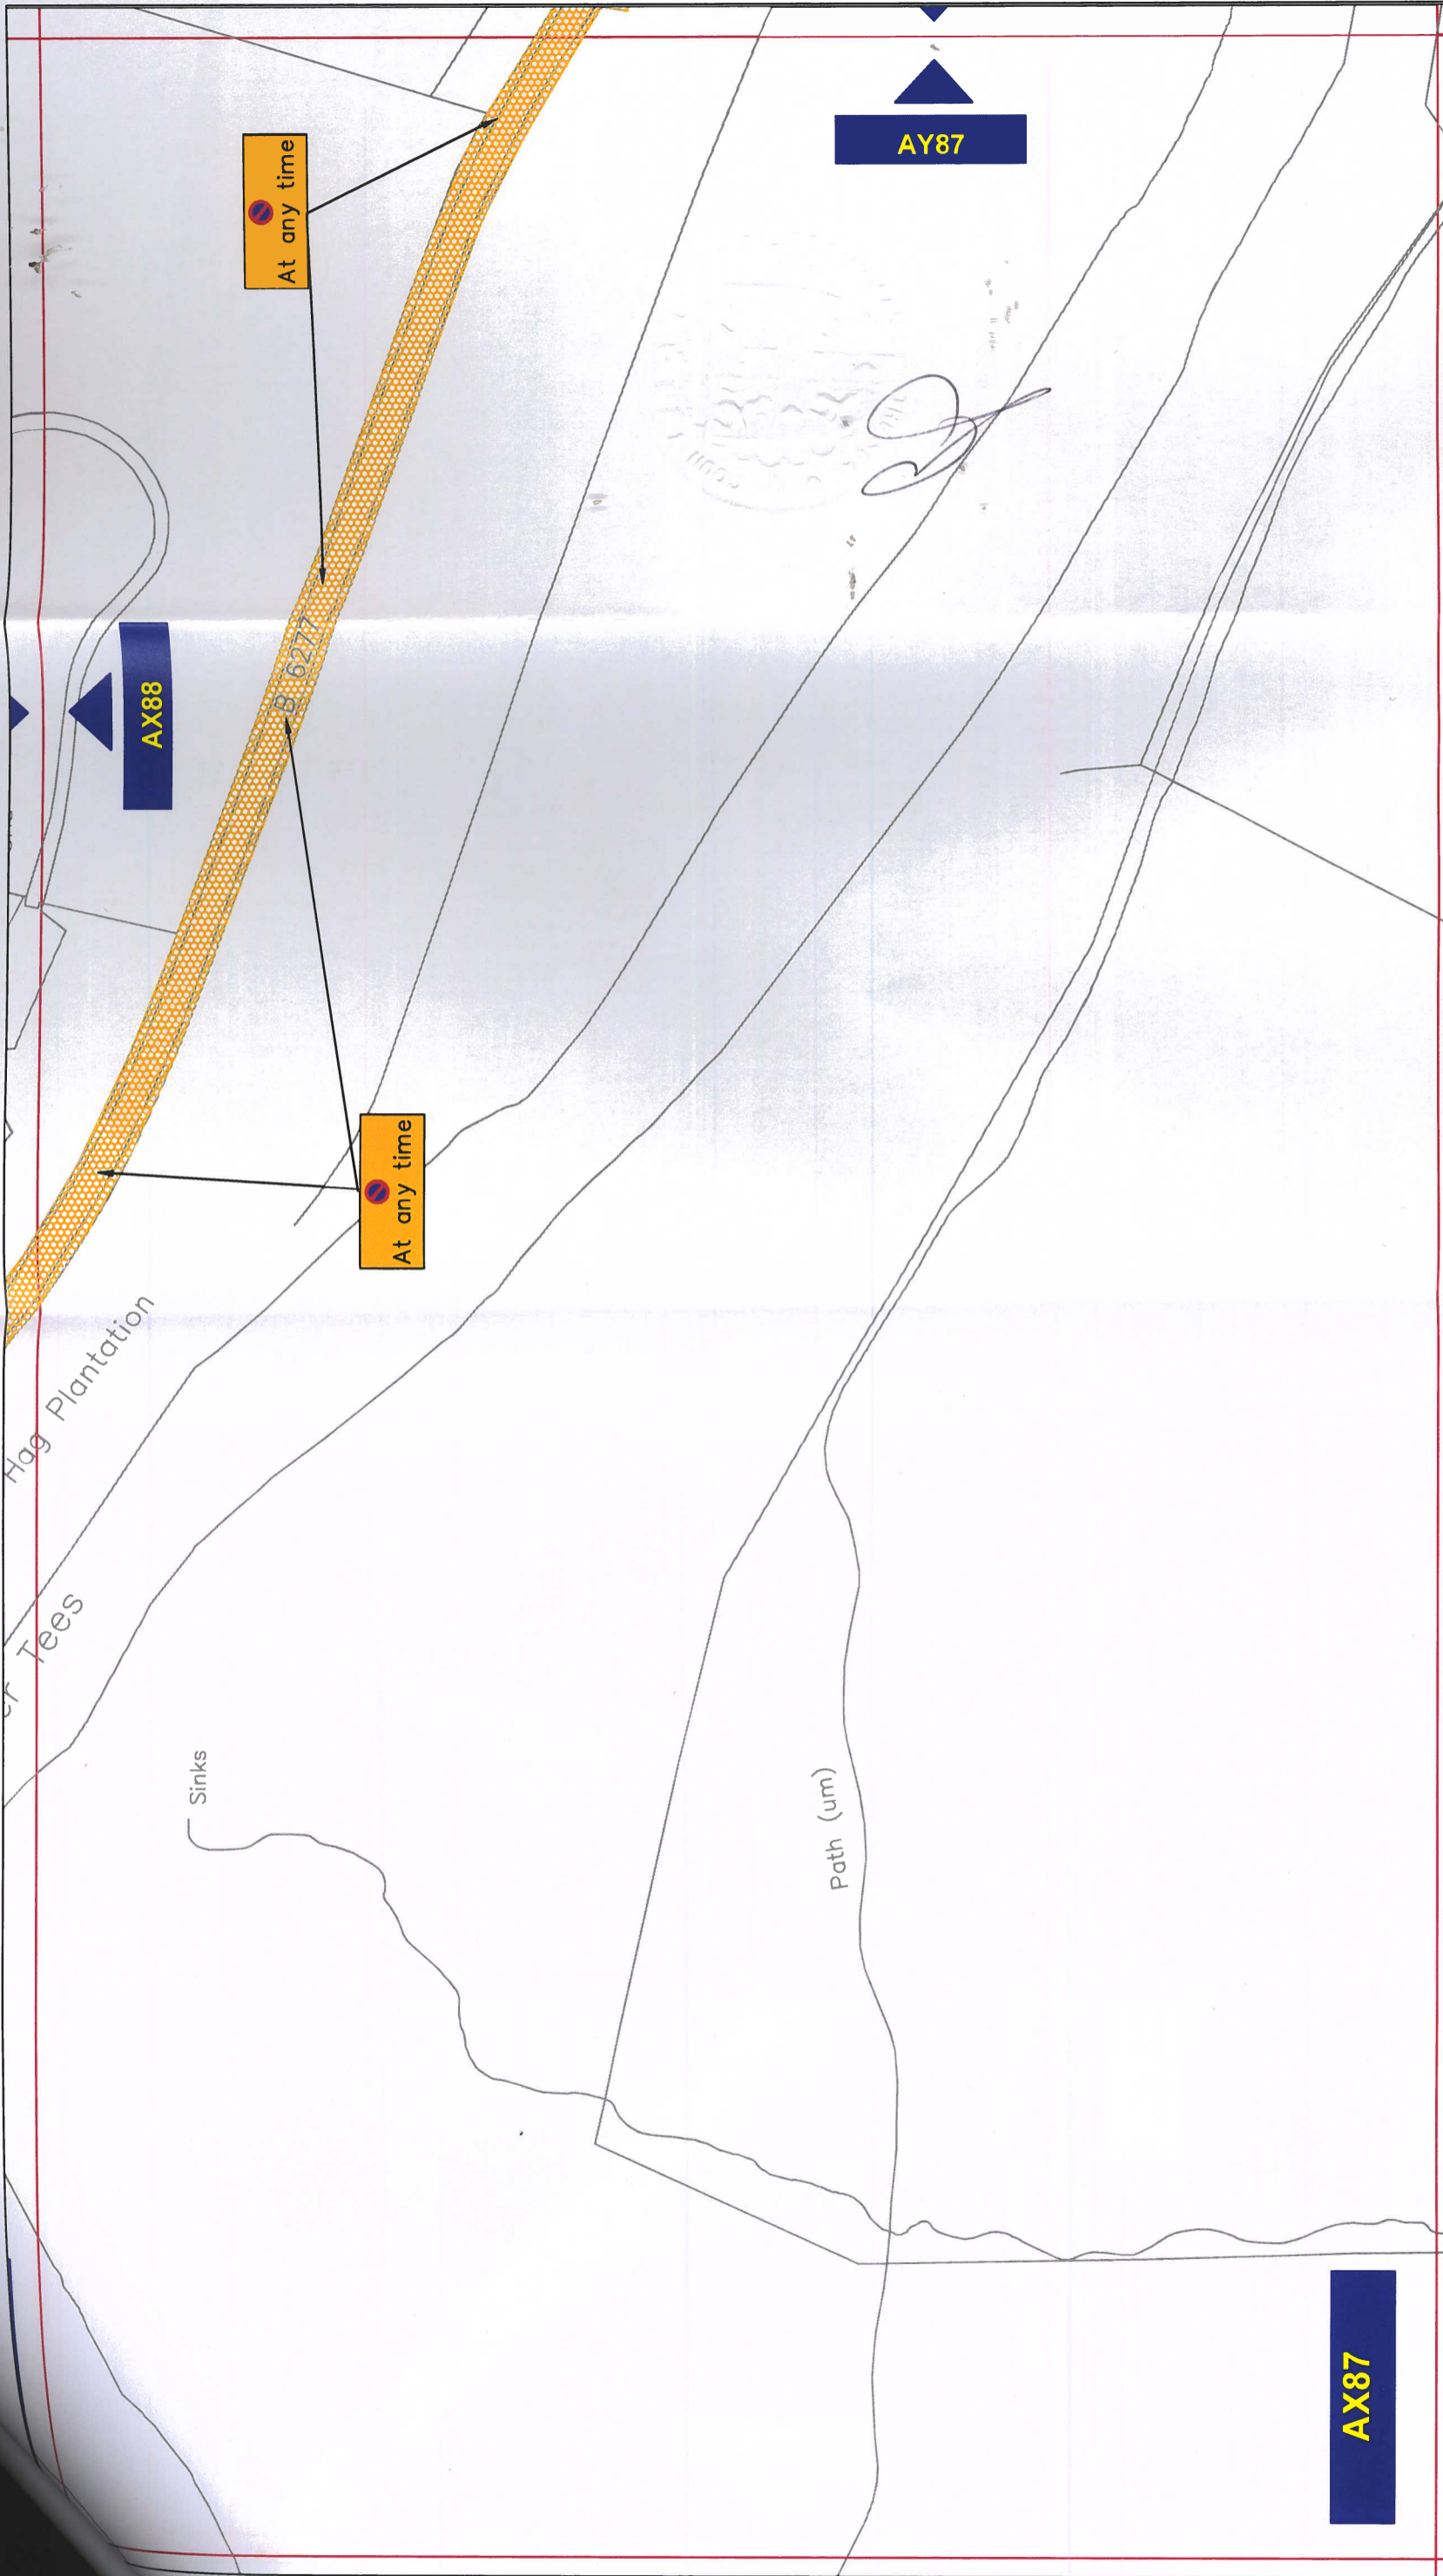

AX87


Key to Types of Restriction


 No Waiting At Any Time

 Individual Plan Reference Number

PATH:

Reproduced from Ordnance Survey material with the permission of Ordnance Survey on behalf of the Controller of Her Majesty's Stationery Office © Crown copyright. Unauthorised reproduction infringes Crown copyright and may lead to prosecution or civil proceedings. Durham County Council. LA 100049055. 2022.

 <p>Durham County Council</p> <p>Corporate Director Regeneration & Economic Development</p> <p>Strategic Traffic Management County Hall, Durham DH1 5UQ</p>		<p>THE COUNTY COUNCIL OF DURHAM UPPER TEESDALE (PROHIBITION OF WAITING AND PROHIBITION OF STOPPING) ORDER 2022</p>	
Scale:	1:1250 @ A3	Signature:	AX87
Date:	June 2022	Map	
Drawn by:	A.Radford	Schedule:	
Date Sealed:			

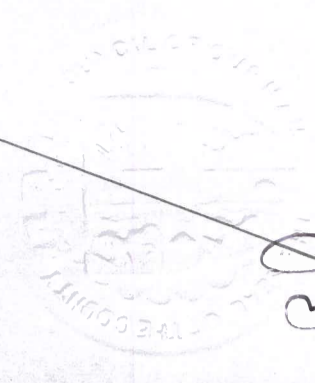

**THE COUNTY COUNCIL OF DURHAM
UPPER TEESDALE (PROHIBITION OF WAITING AND
PROHIBITION OF STOPPING) ORDER 2022**

Durham
County Council

**Corporate Director
Regeneration & Economic
Development**

Strategic Traffic Management
County Hall, Durham DH1 5UQ

Scale: 1:1250 @ A3
Date: June 2022
Drawn by: A. Radford
Date Sealed:
Signature:
Map Schedule:
AX88

Key to Types of Restriction

No Waiting At Any Time

Individual Plan Reference Number

Reproduced from Ordnance Survey material with the permission of Ordnance Survey on behalf of the Controller of Her Majesty's Stationary Office © Crown copyright. Unauthorised reproduction infringes Crown copyright and may lead to prosecution or civil proceedings. Durham County Council. LA 100049055. 2022.

PATH:

DB86

AX88

AX87

At any time


High Force Hotel
(PH)


Car Park

Track

Cattle
Grid

Low Hag Pk
River Tees

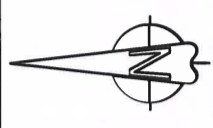

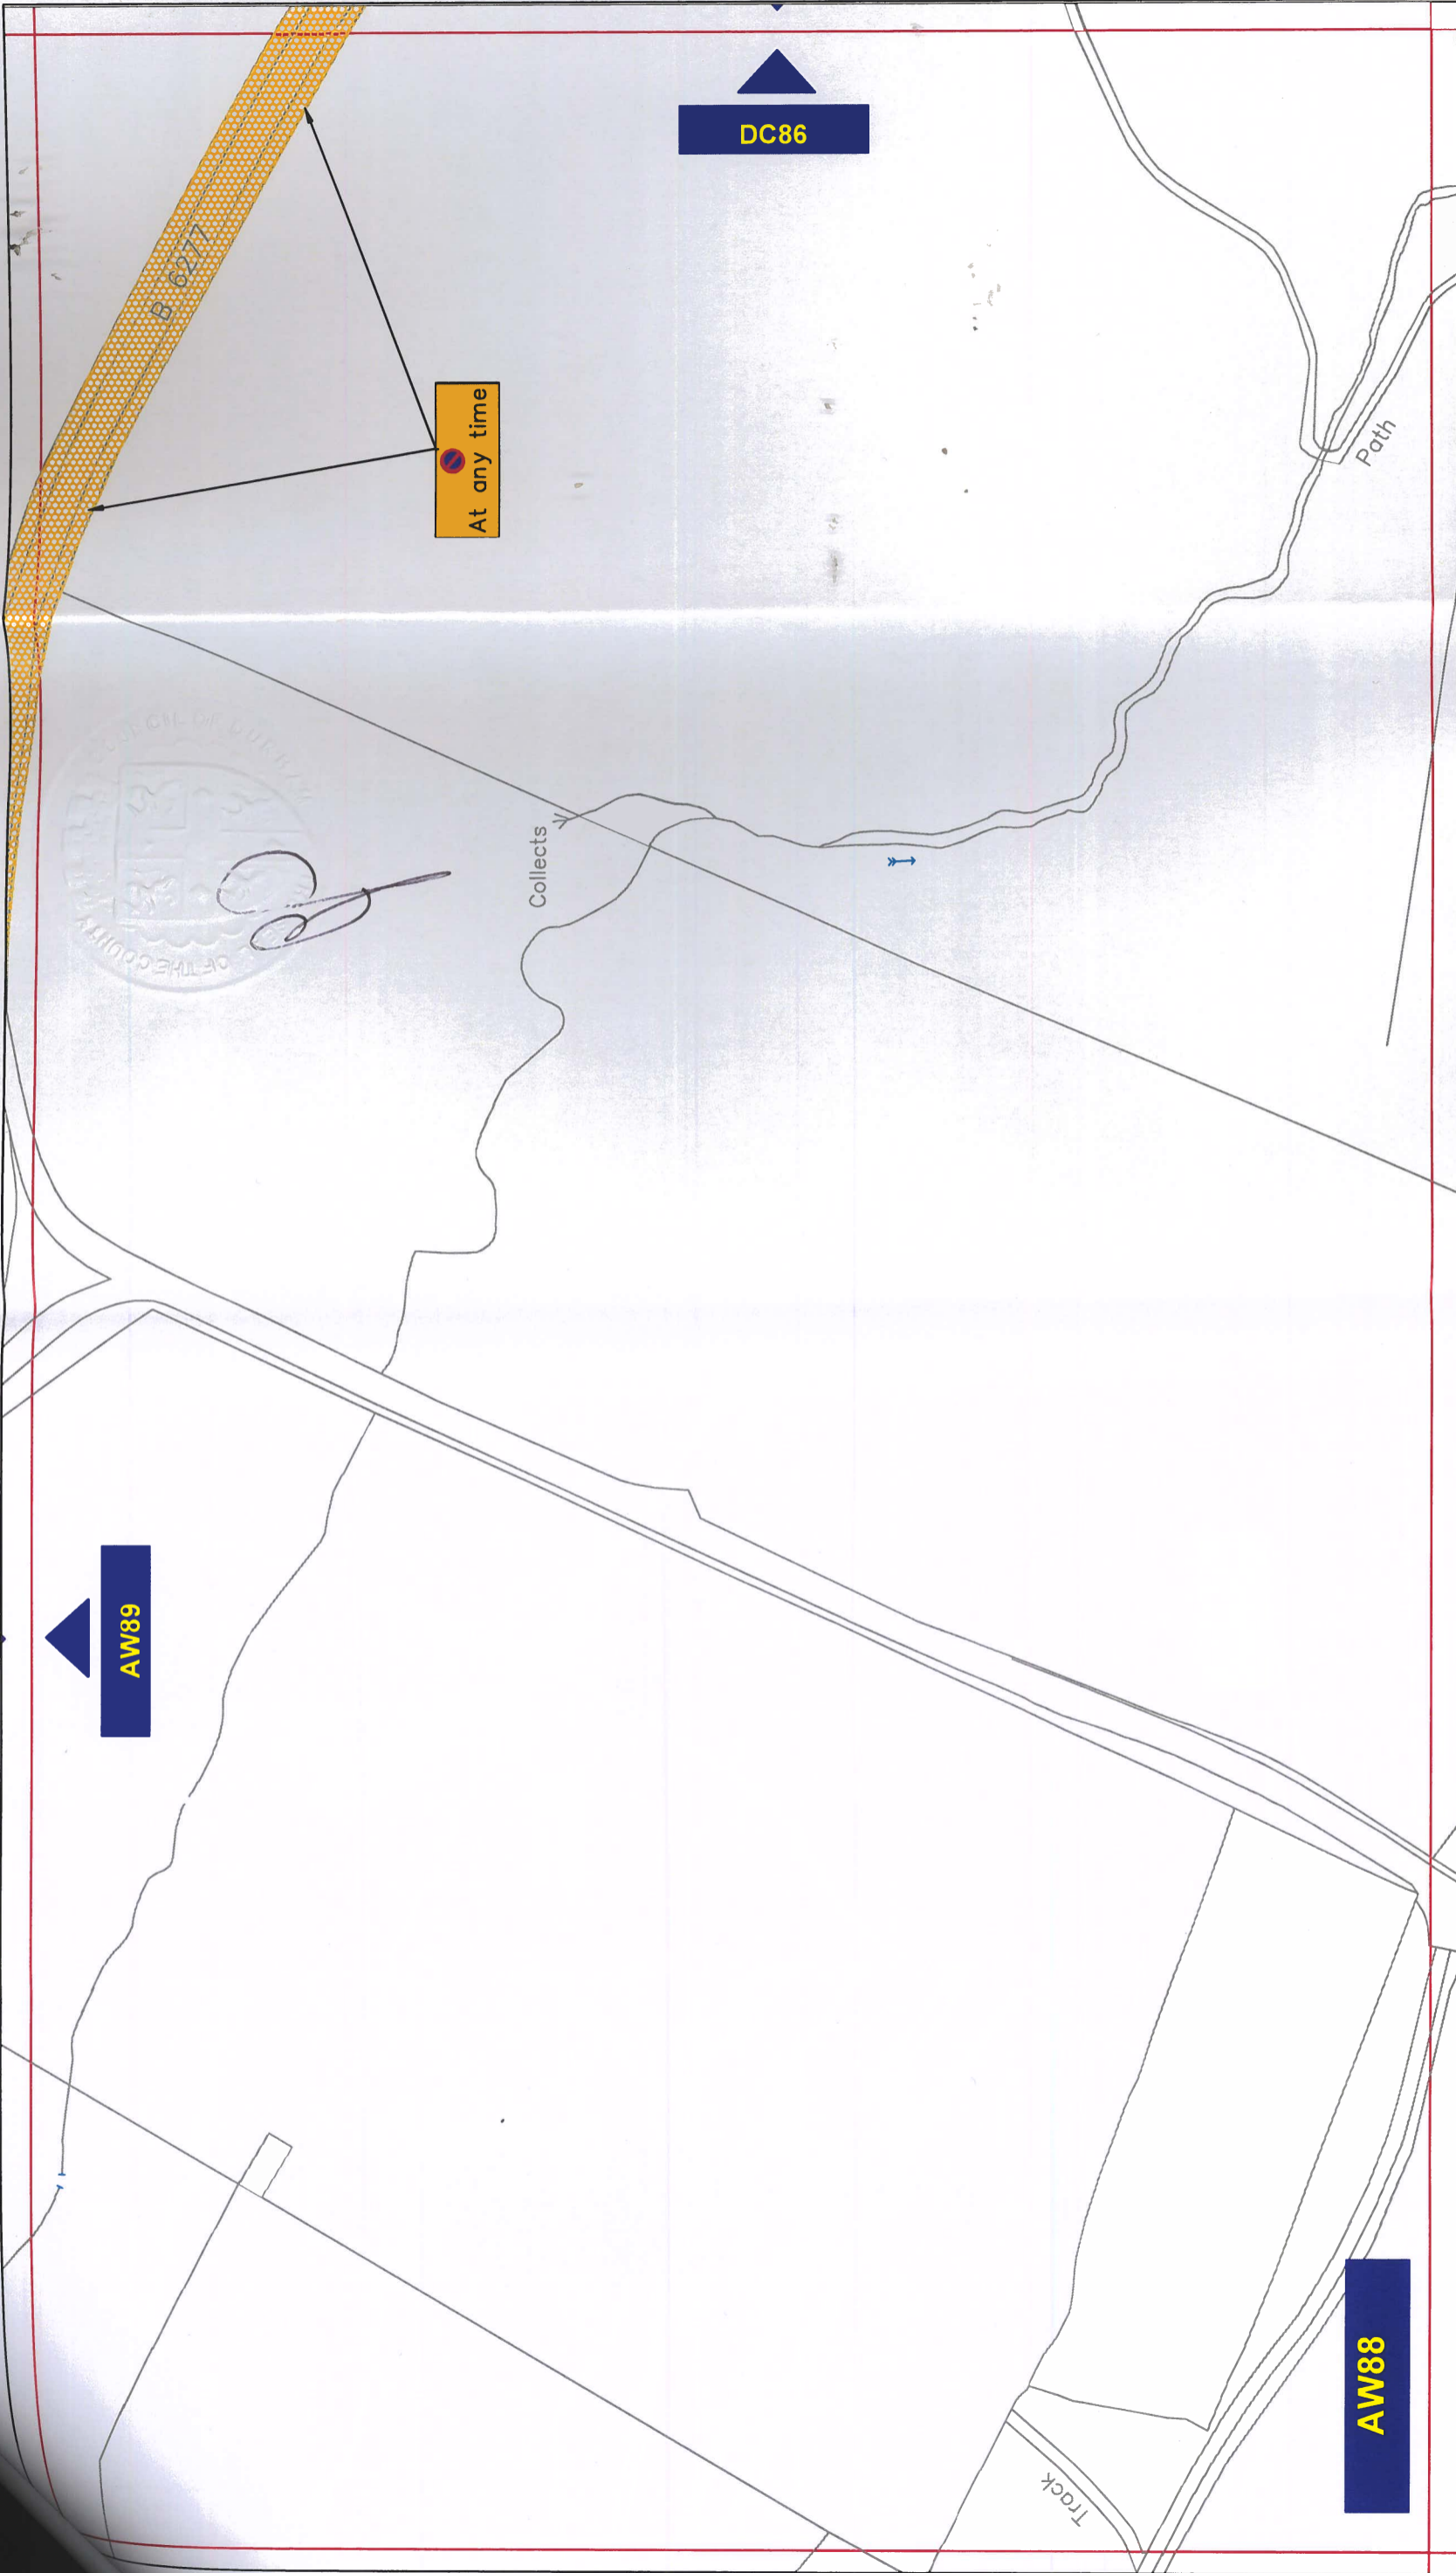

Key to Types of Restriction

 No Waiting At Any Time

 XX111 Individual Plan Reference Number

PATH:




Durham
County Council

Corporate Director
Regeneration & Economic
Development

Strategic Traffic Management
County Hall, Durham DH1 5UQ

**THE COUNTY COUNCIL OF DURHAM
UPPER TEESDALE (PROHIBITION OF WAITING AND
PROHIBITION OF STOPPING) ORDER 2022**

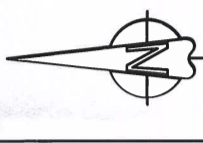

Scale:	1:1250 @ A3
Date:	June 2022
Drawn by:	A.Radford
Date Sealed:	
Signature:	
Map Schedule:	AW88

Reproduced from Ordnance Survey material with the permission of Ordnance Survey on behalf of the Controller of Her Majesty's Stationary Office © Crown copyright. Unauthorised reproduction infringes Crown copyright and may lead to prosecution or civil proceedings. Durham County Council. LA 100049055. 2011.



High Hag Plantation

High Hag Plantation

Track

Track

Tank

B 6277

At any time

At any time

AW89

AW88

Key to Types of Restriction



No Waiting At Any Time



Individual Plan Reference Number


PATH:

Reproduced from Ordnance Survey material with the permission of Ordnance Survey on behalf of the Controller of Her Majesty's Stationery Office © Crown copyright. Unauthorised reproduction infringes Crown copyright and may lead to prosecution or civil proceedings. Durham County Council. LA 100049055. 2022.



Corporate Director
Regeneration & Economic
Development
Strategic Traffic Management
County Hall, Durham DH1 5UQ

THE COUNTY COUNCIL OF DURHAM UPPER TEESDALE (PROHIBITION OF WAITING AND PROHIBITION OF STOPPING) ORDER 2022

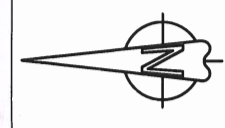

Scale: 1:1250 @ A3
Date: June 2022
Drawn by: A.Radford
Date Sealed:
Signature:
Map Schedule: AW89



BK75

Key to Types of Restriction

 No Stopping

 **XX111** Individual Plan Reference Number

**THE COUNTY COUNCIL OF DURHAM
UPPER TEESDALE (PROHIBITION OF WAITING AND
PROHIBITION OF STOPPING) ORDER 2022**

Scale:	1:1250 @ A3
Date:	June 2022
Drawn by:	A. Radford
Date Sealed:	
Signature:	
Map Schedule:	BK75




**Corporate Director
Regeneration & Economic
Development**



Strategic Traffic Management
County Hall, Durham DH1 5UQ

Reproduced from Ordnance Survey material with the permission of Ordnance Survey on behalf of the Controller of Her Majesty's Stationery Office © Crown copyright. Unauthorised reproduction infringes Crown copyright and may lead to prosecution or civil proceedings. Durham County Council. LA 100049055. 2022.

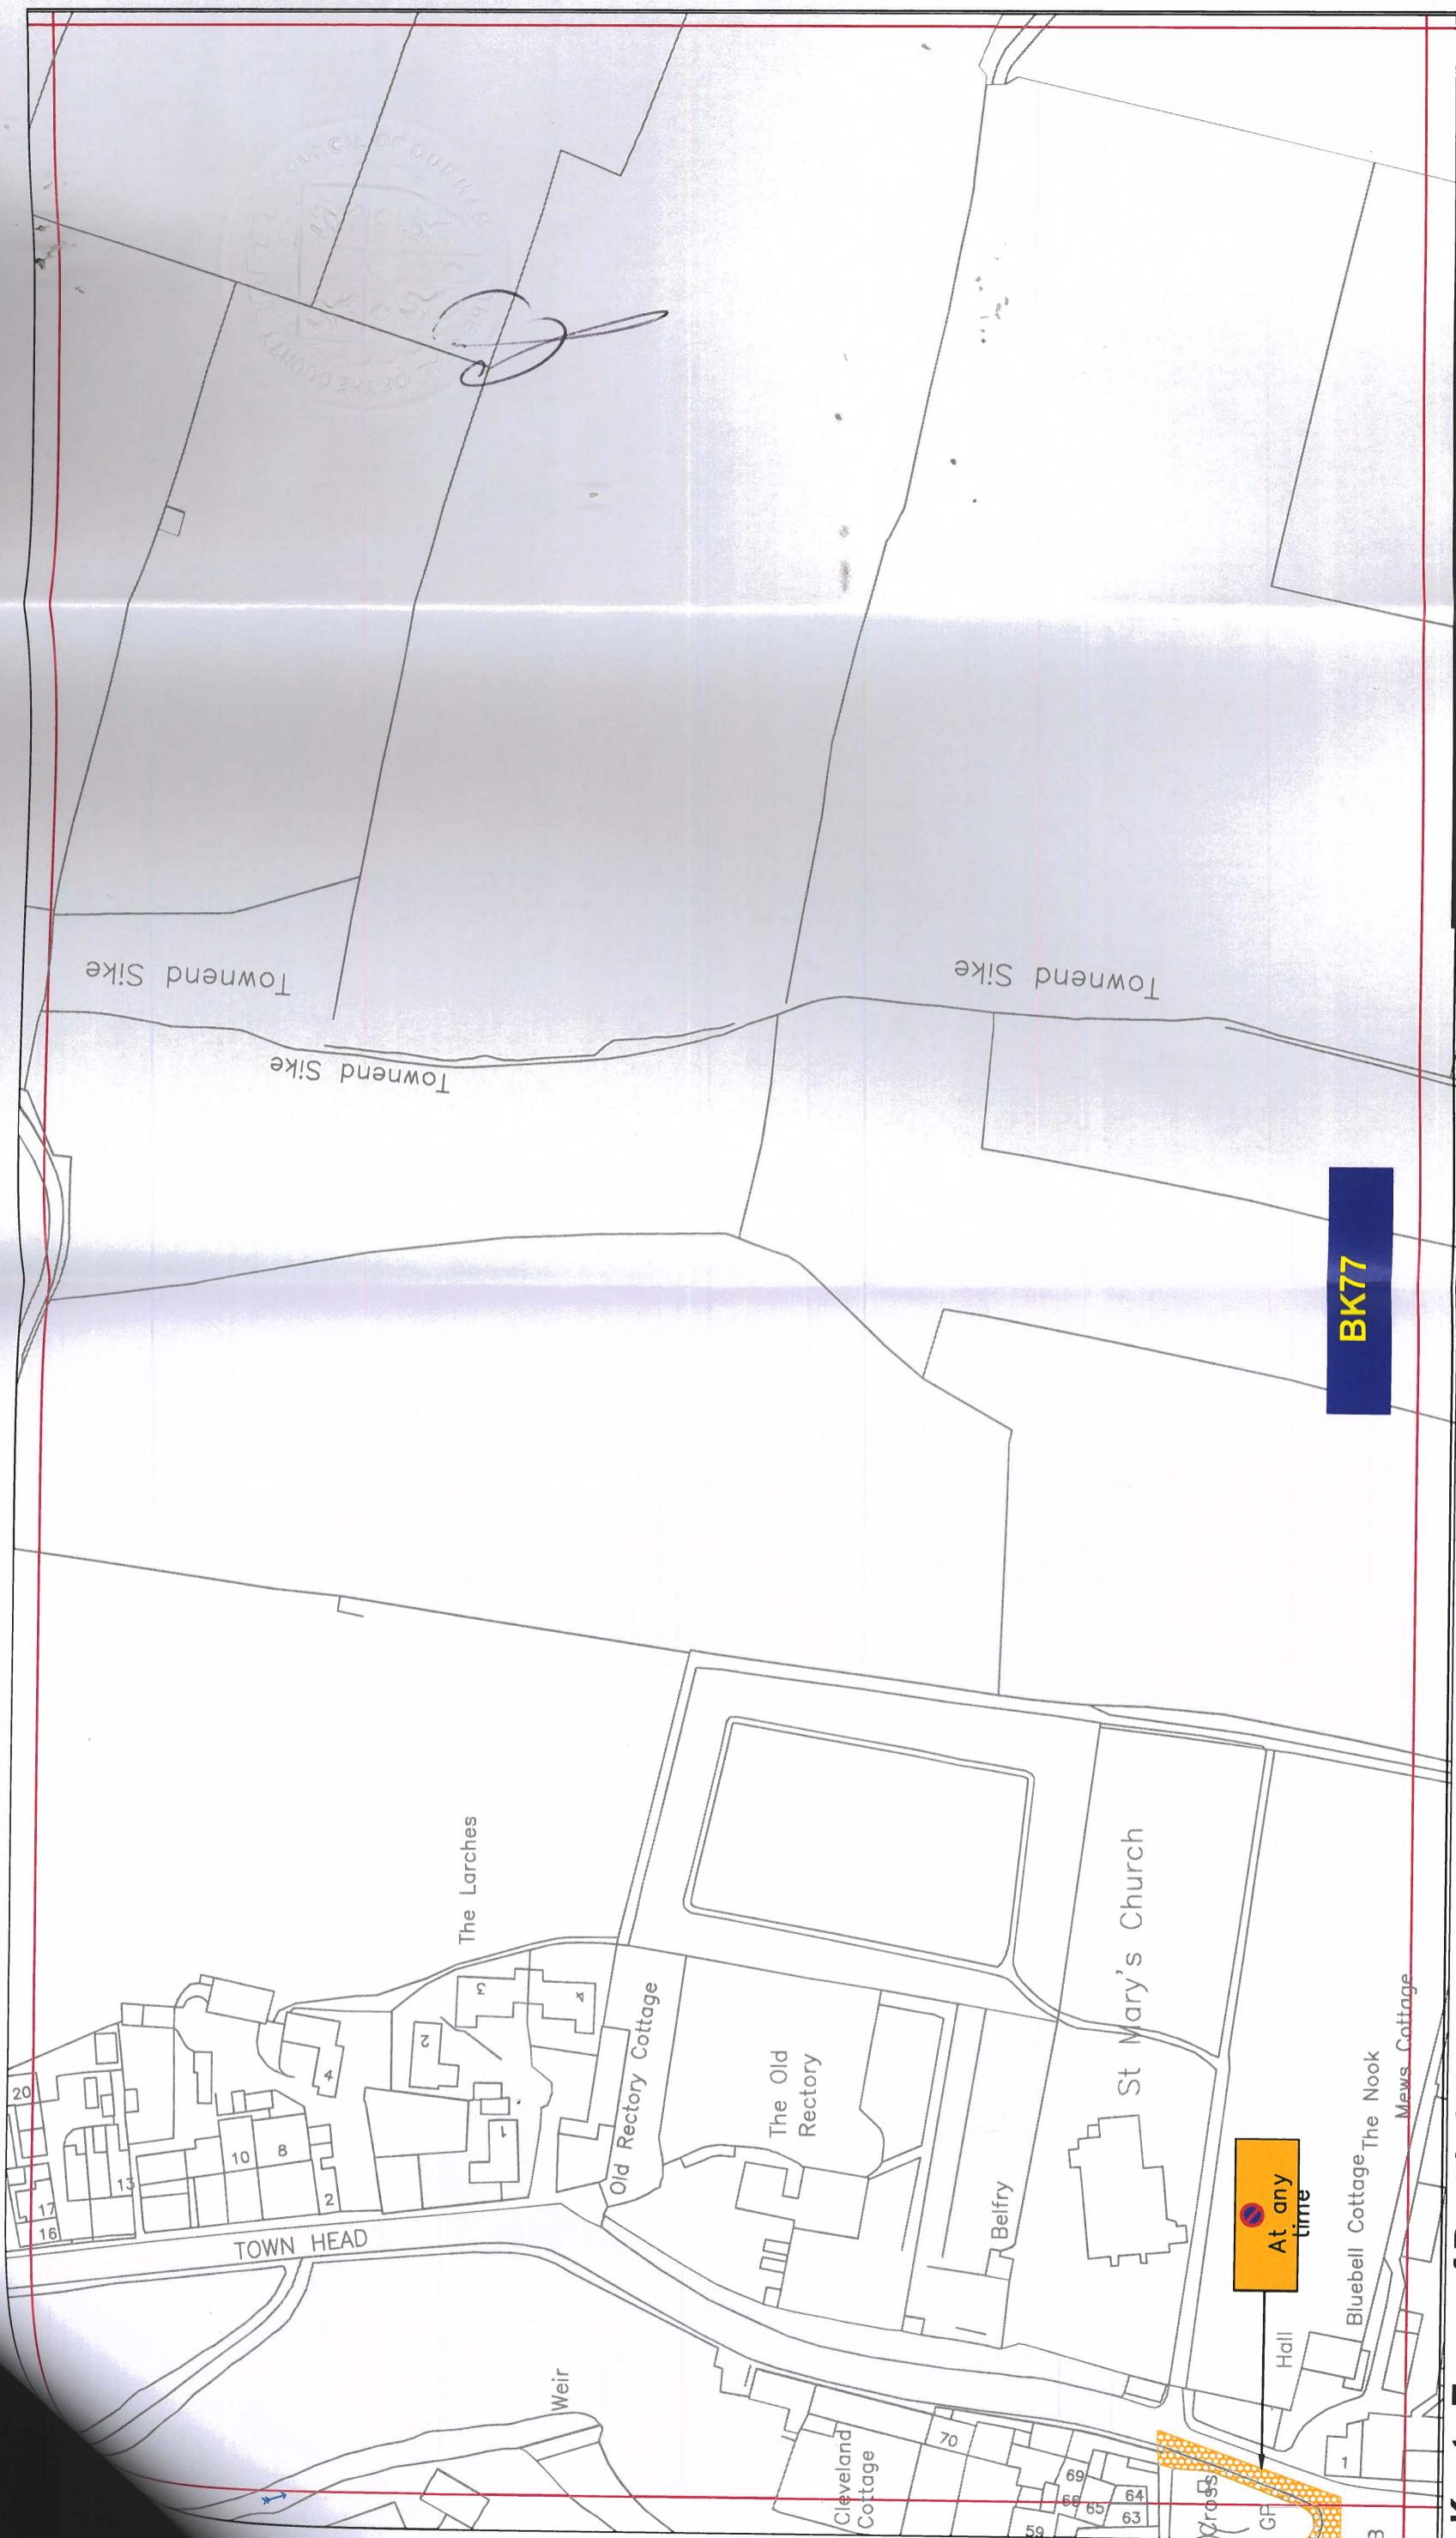PATH:



Key to Types of Restriction

-  No Waiting At Any Time
-  XX111 Individual Plan Reference Number

PATH:


Reproduced from Ordnance Survey material with the permission of Ordnance Survey on behalf of the Controller of Her Majesty's Stationery Office © Crown copyright. Unauthorised reproduction infringes Crown copyright and may lead to prosecution or civil proceedings. Durham County Council. LA 100049055. 2022




**Corporate Director
Regeneration & Economic
Development**

Strategic Traffic Management
County Hall, Durham DH1 5UQ

**THE COUNTY COUNCIL OF DURHAM
UPPER TEESDALE
PARKING AND WAITING RESTRICTIONS**

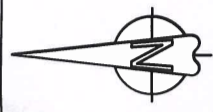

Scale:	1:1250 @ A3
Date:	January 2022
Drawn by:	A.Radford
Date Sealed:	
Signature:	
Map Schedule:	BK77

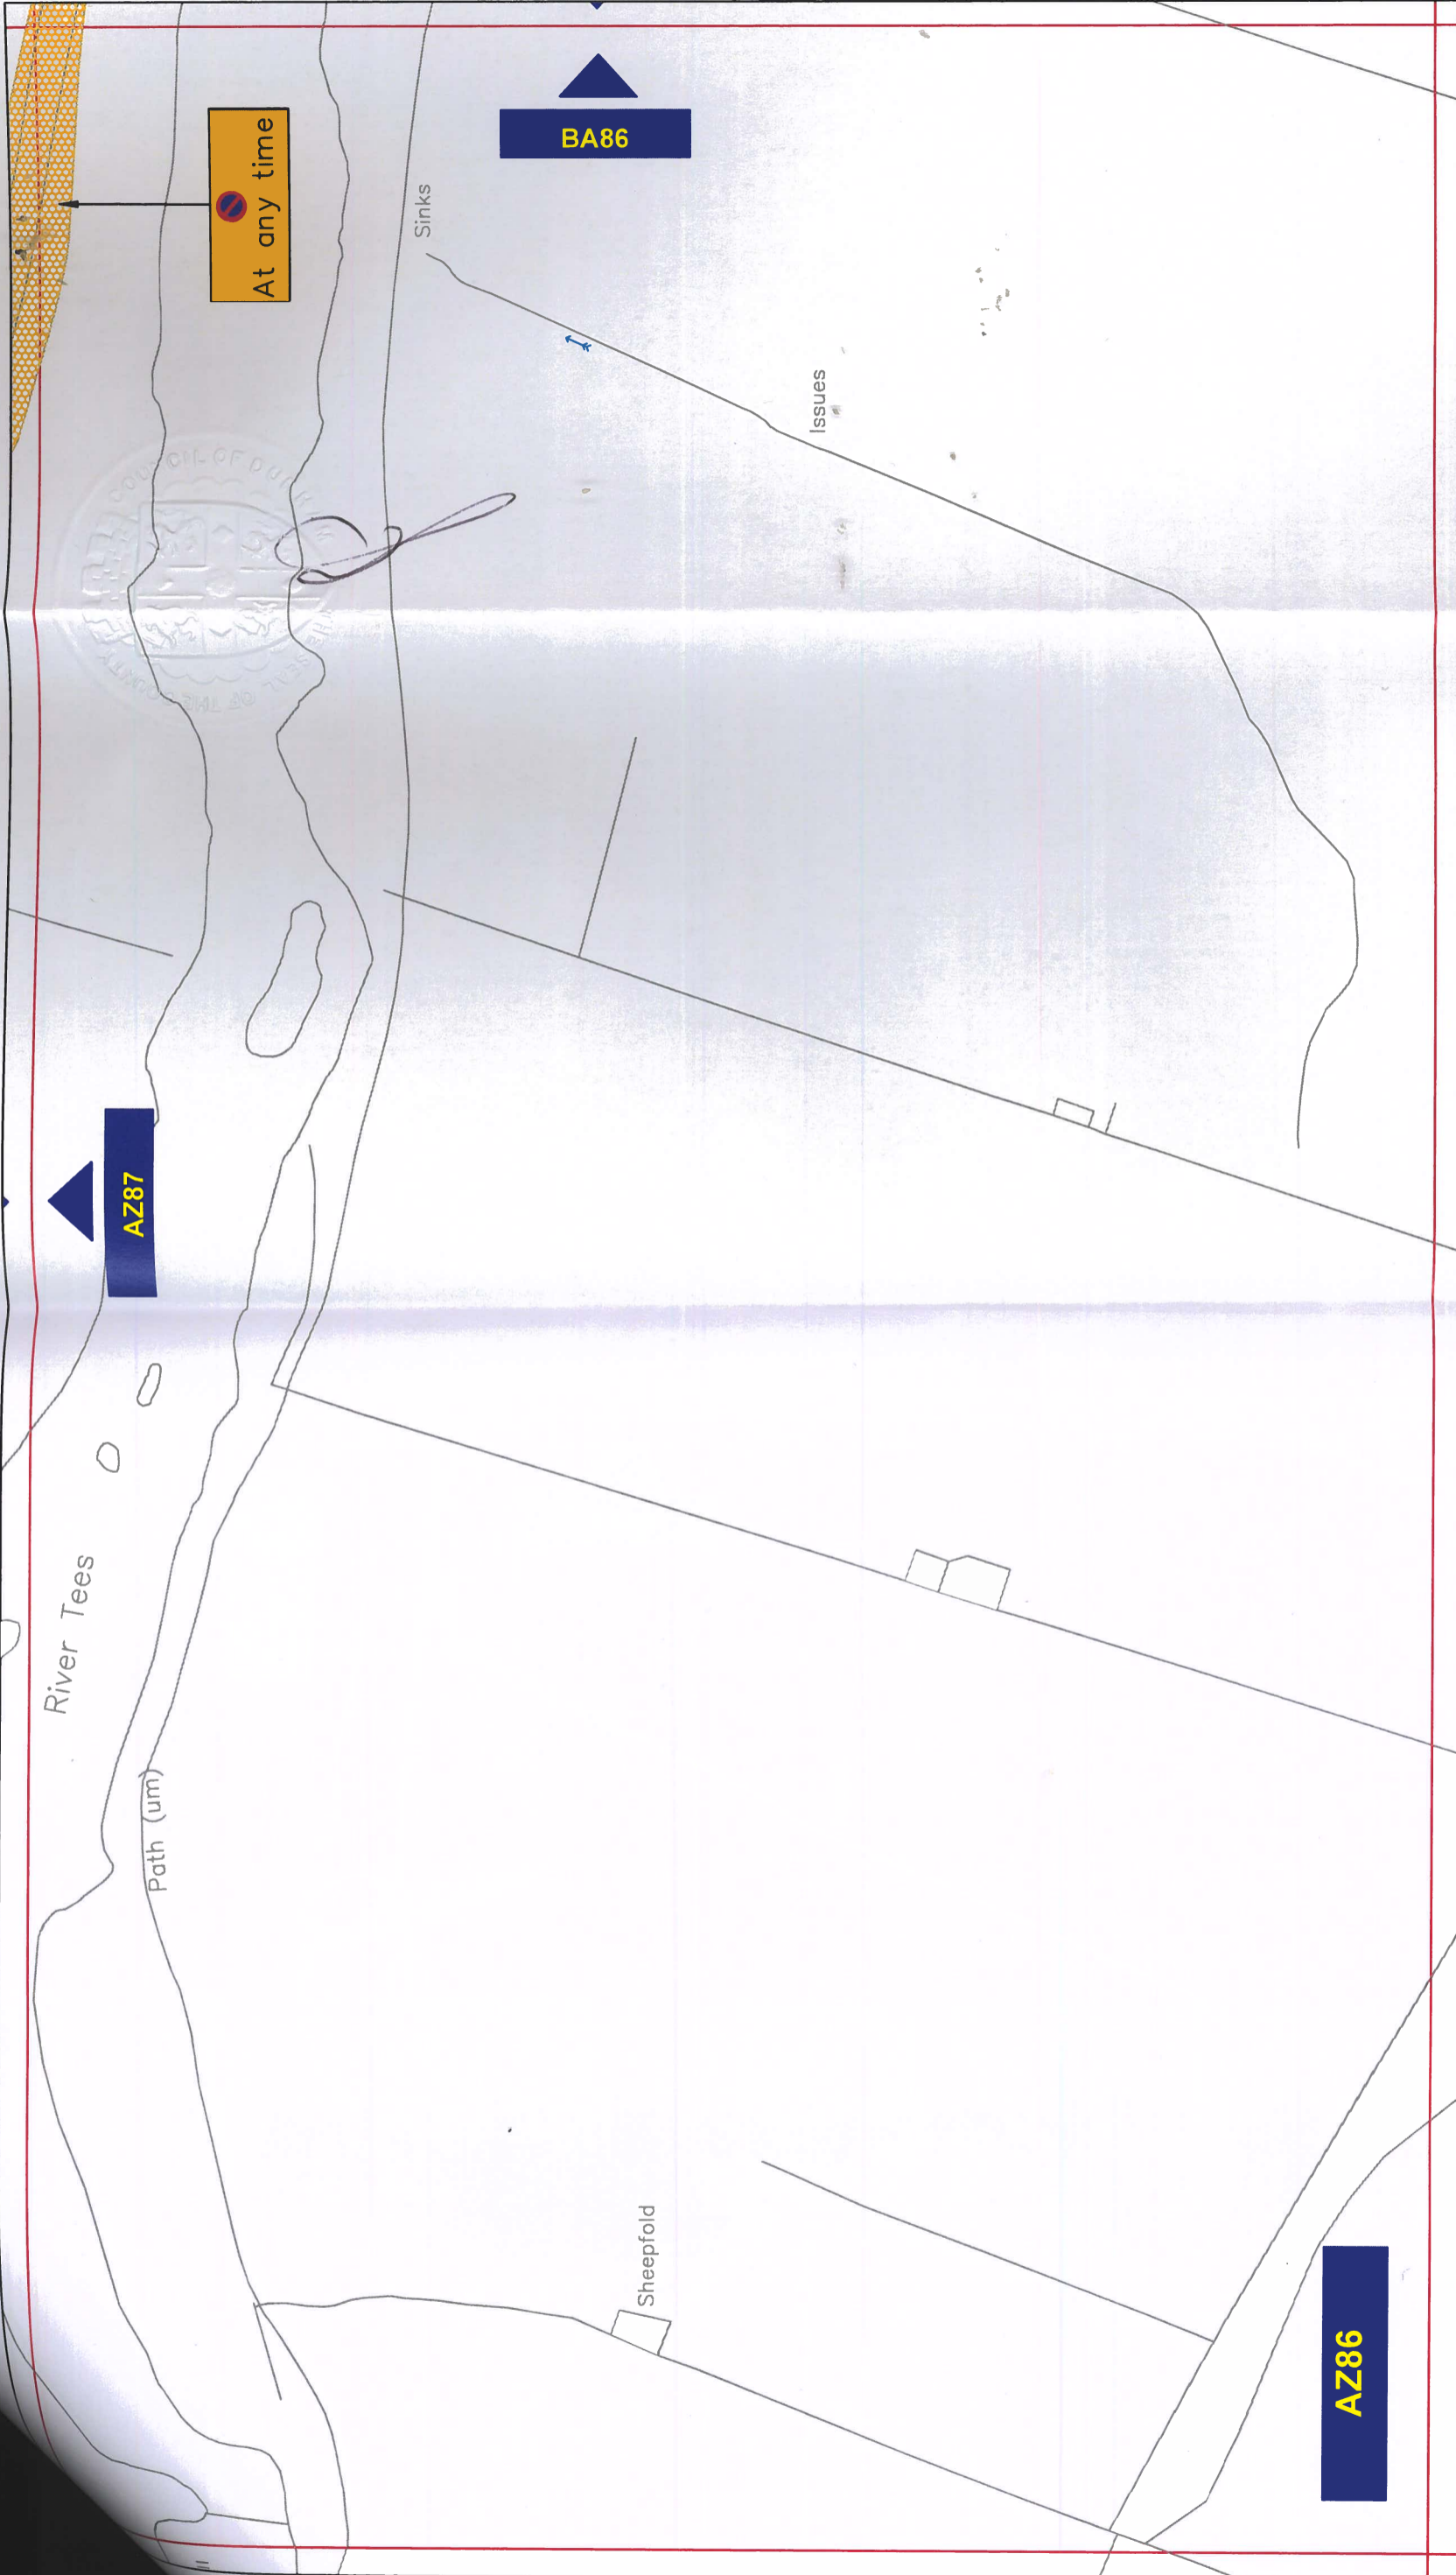

Key to Types of Restriction



No Waiting At Any Time



PATH:

Reproduced from Ordnance Survey material with the permission of Ordnance Survey on behalf of the Controller of Her Majesty's Stationery Office © Crown copyright. Unauthorised reproduction infringes Crown copyright and may lead to prosecution or civil proceedings. Durham County Council. LA 100049055. 2022.

**THE COUNTY COUNCIL OF DURHAM
UPPER TEESDALE (PROHIBITION OF WAITING AND
PROHIBITION OF STOPPING) ORDER 2022**




Scale:	1:1250 @ A3
Date:	May 2022
Drawn by:	A.Radford
Date Sealed:	
Signature:	
Map Schedule:	AZ86



**Corporate Director
Regeneration & Economic
Development**

Strategic Traffic Management
County Hall, Durham DH1 5UQ

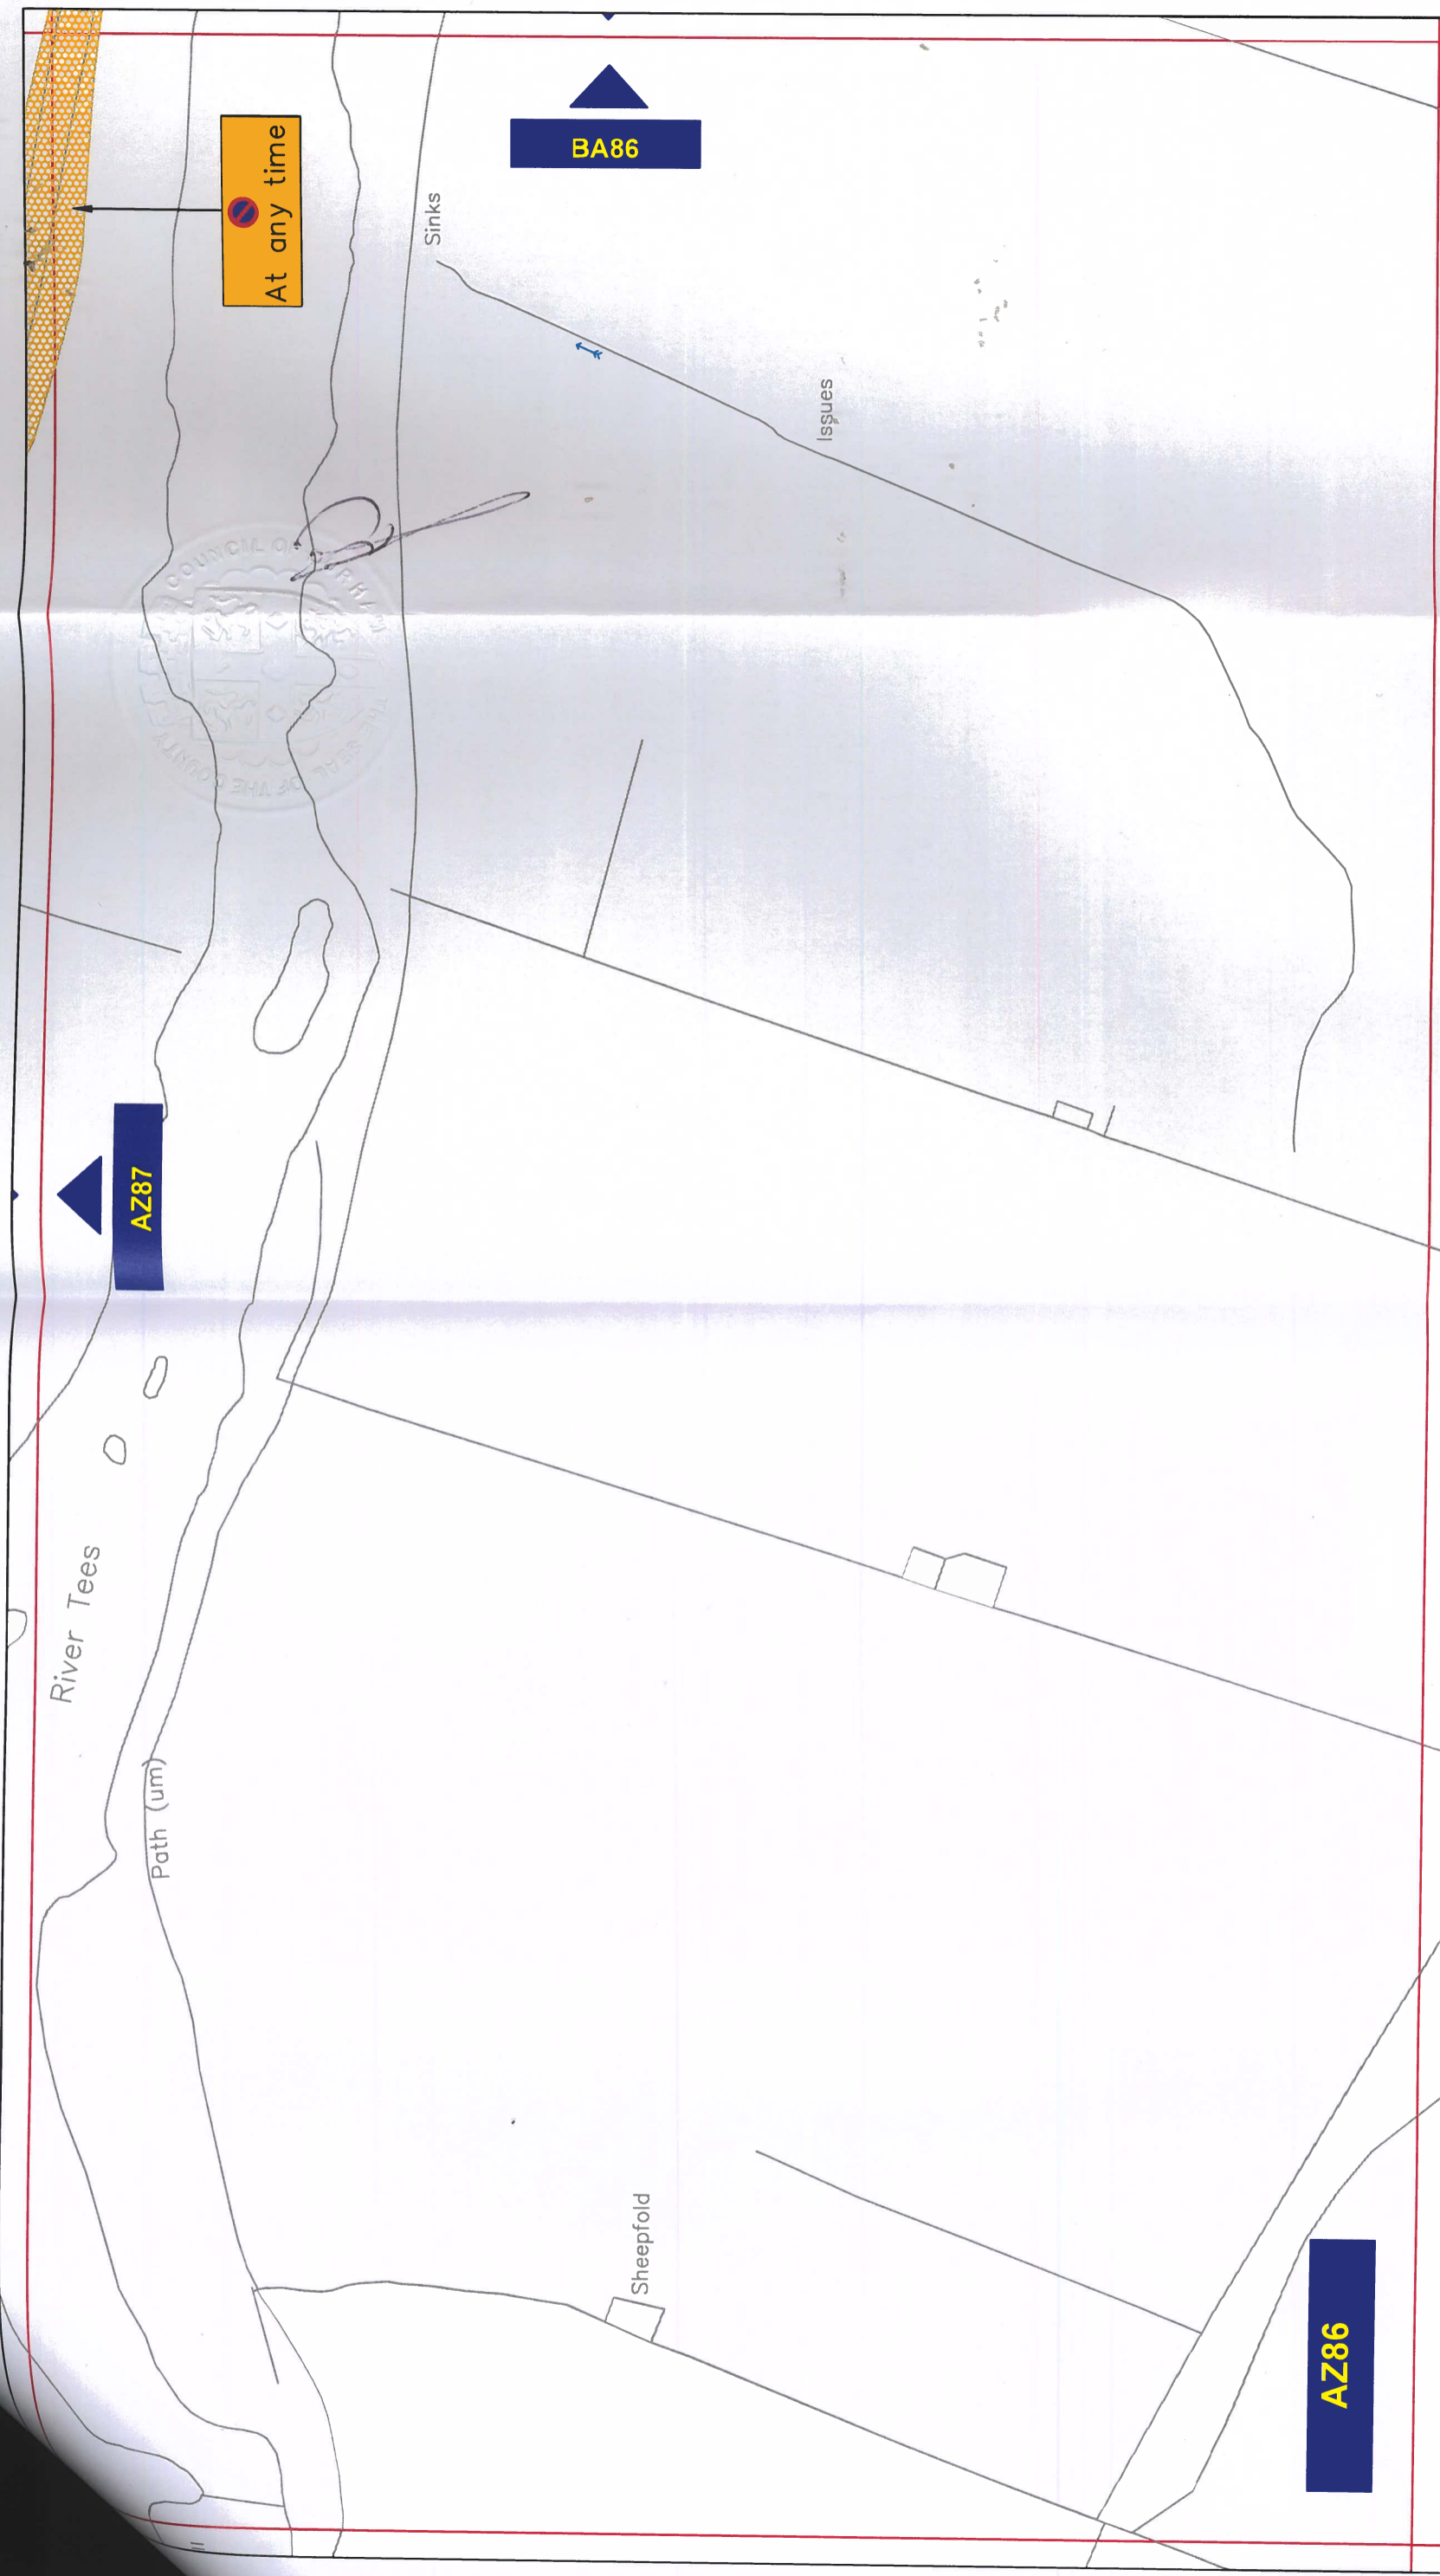

Key to Types of Restriction



No Waiting At Any Time



PATH:

Reproduced from Ordnance Survey material with the permission of Ordnance Survey on behalf of the Controller of Her Majesty's Stationery Office © Crown copyright. Unauthorised reproduction infringes Crown copyright and may lead to prosecution or civil proceedings. Durham County Council. LA 100049055. 2022.

Durham
County Council


Corporate Director
Regeneration & Economic
Development

Strategic Traffic Management
County Hall, Durham DH1 5UQ

**THE COUNTY COUNCIL OF DURHAM
UPPER TEESDALE (PROHIBITION OF WAITING AND
PROHIBITION OF STOPPING) ORDER 2022**



Scale:	1:1250 @ A3
Date:	May 2022
Drawn by:	A.Radford
Date Sealed:	
Signature:	
Map Schedule:	AZ86

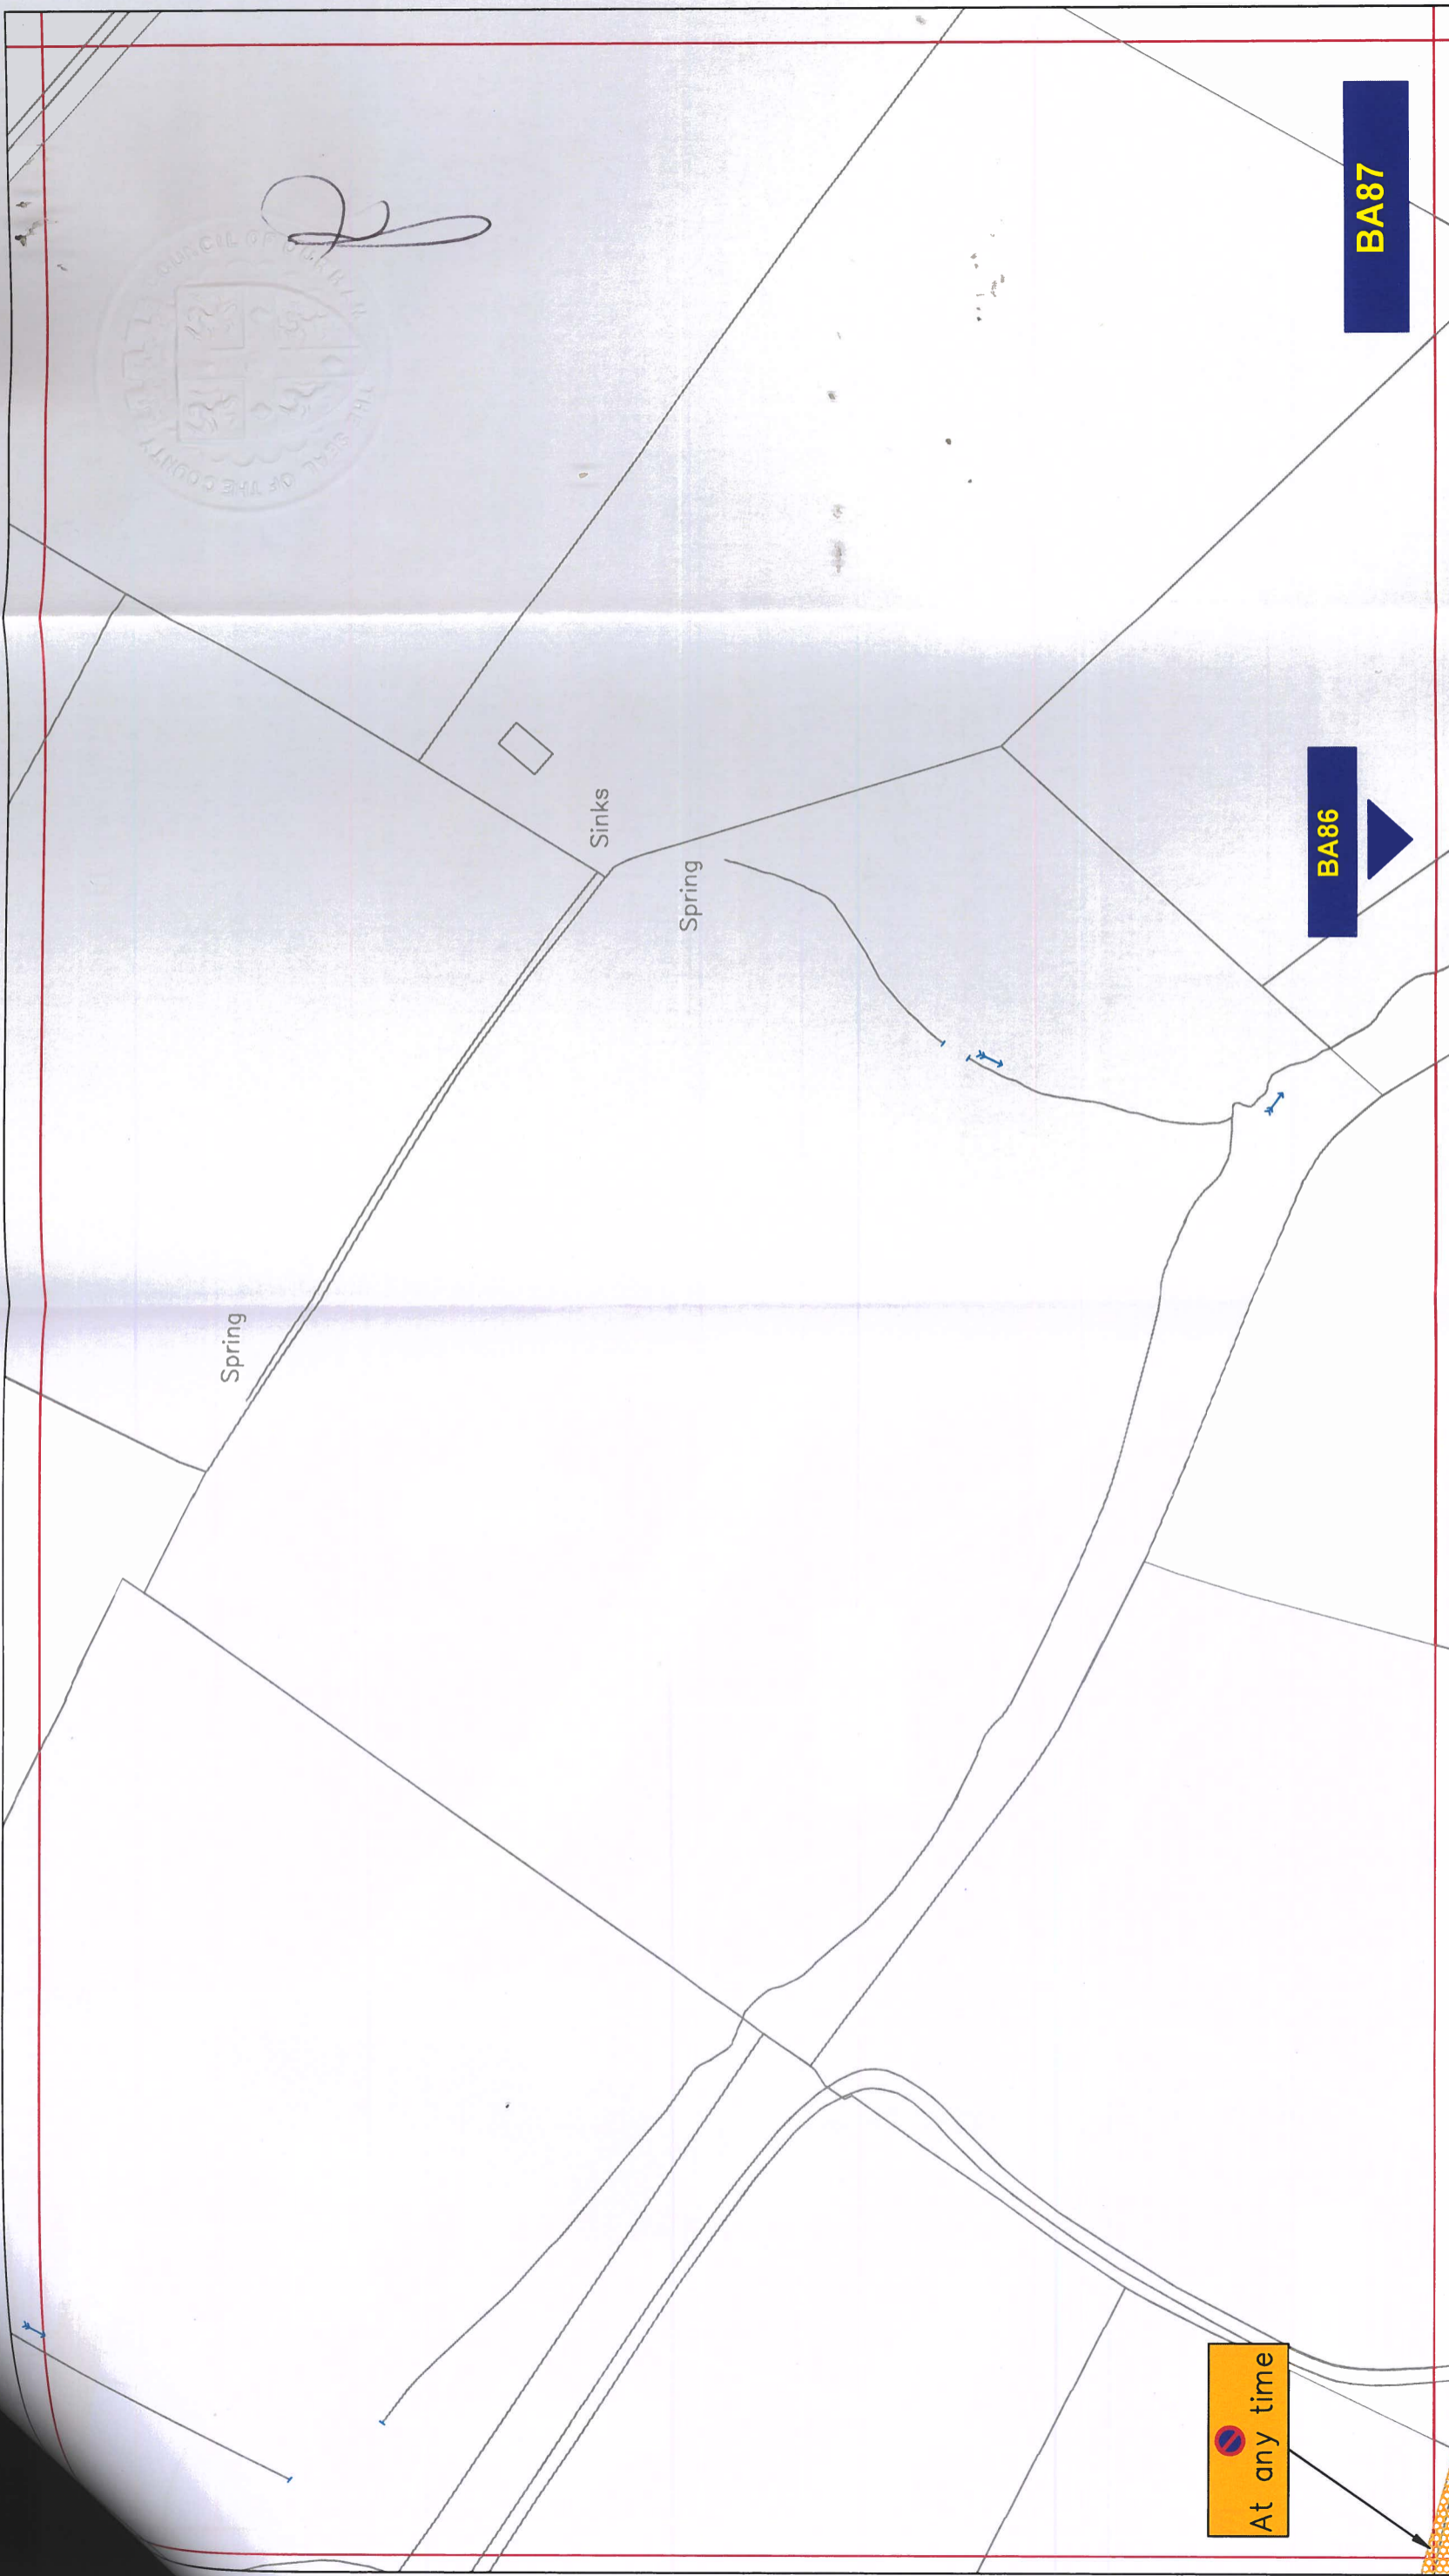

Key to Types of Restriction

 At any time

 No Waiting At Any Time




Corporate Director
Regeneration Economy and Growth

Strategic Traffic Management
County Hall, Durham DH1 5UQ

**THE COUNTY COUNCIL OF DURHAM
UPPER TEESDALE (PROHIBITION OF WAITING AND
PROHIBITION OF STOPPING) ORDER 2022**

Scale:	1:1250 @ A3	Signature:	
Date:	May 2022	Map Schedule:	BA87
Drawn by:	A. Radford		
Date Sealed:			

PATH: Reproduced from Ordnance Survey material with the permission of Ordnance Survey on behalf of the Controller of Her Majesty's Stationery Office © Crown copyright. Unauthorised reproduction infringes Crown copyright and may lead to prosecution or civil proceedings. Durham County Council. LA 100049055. 2022.



Key to Types of Restriction

 No Waiting At Any Time



PATH:

Reproduced from Ordnance Survey material with the permission of Ordnance Survey on behalf of the Controller of Her Majesty's Stationery Office © Crown copyright. Unauthorised reproduction infringes Crown copyright and may lead to prosecution or civil proceedings. Durham County Council. LA 100049055. 2022.





Corporate Director
Regeneration Economy and Growth

Strategic Traffic Management
County Hall, Durham DH1 5UQ

**THE COUNTY COUNCIL OF DURHAM
UPPER TEESDALE (PROHIBITION OF WAITING AND
PROHIBITION OF STOPPING) ORDER 2022**

Scale:	1:1250 @ A3	Signature:	
Date:	May 2022	Drawn by:	A.Radford
		Date Sealed:	
		Map Schedule:	BA86

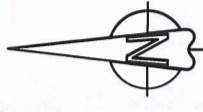

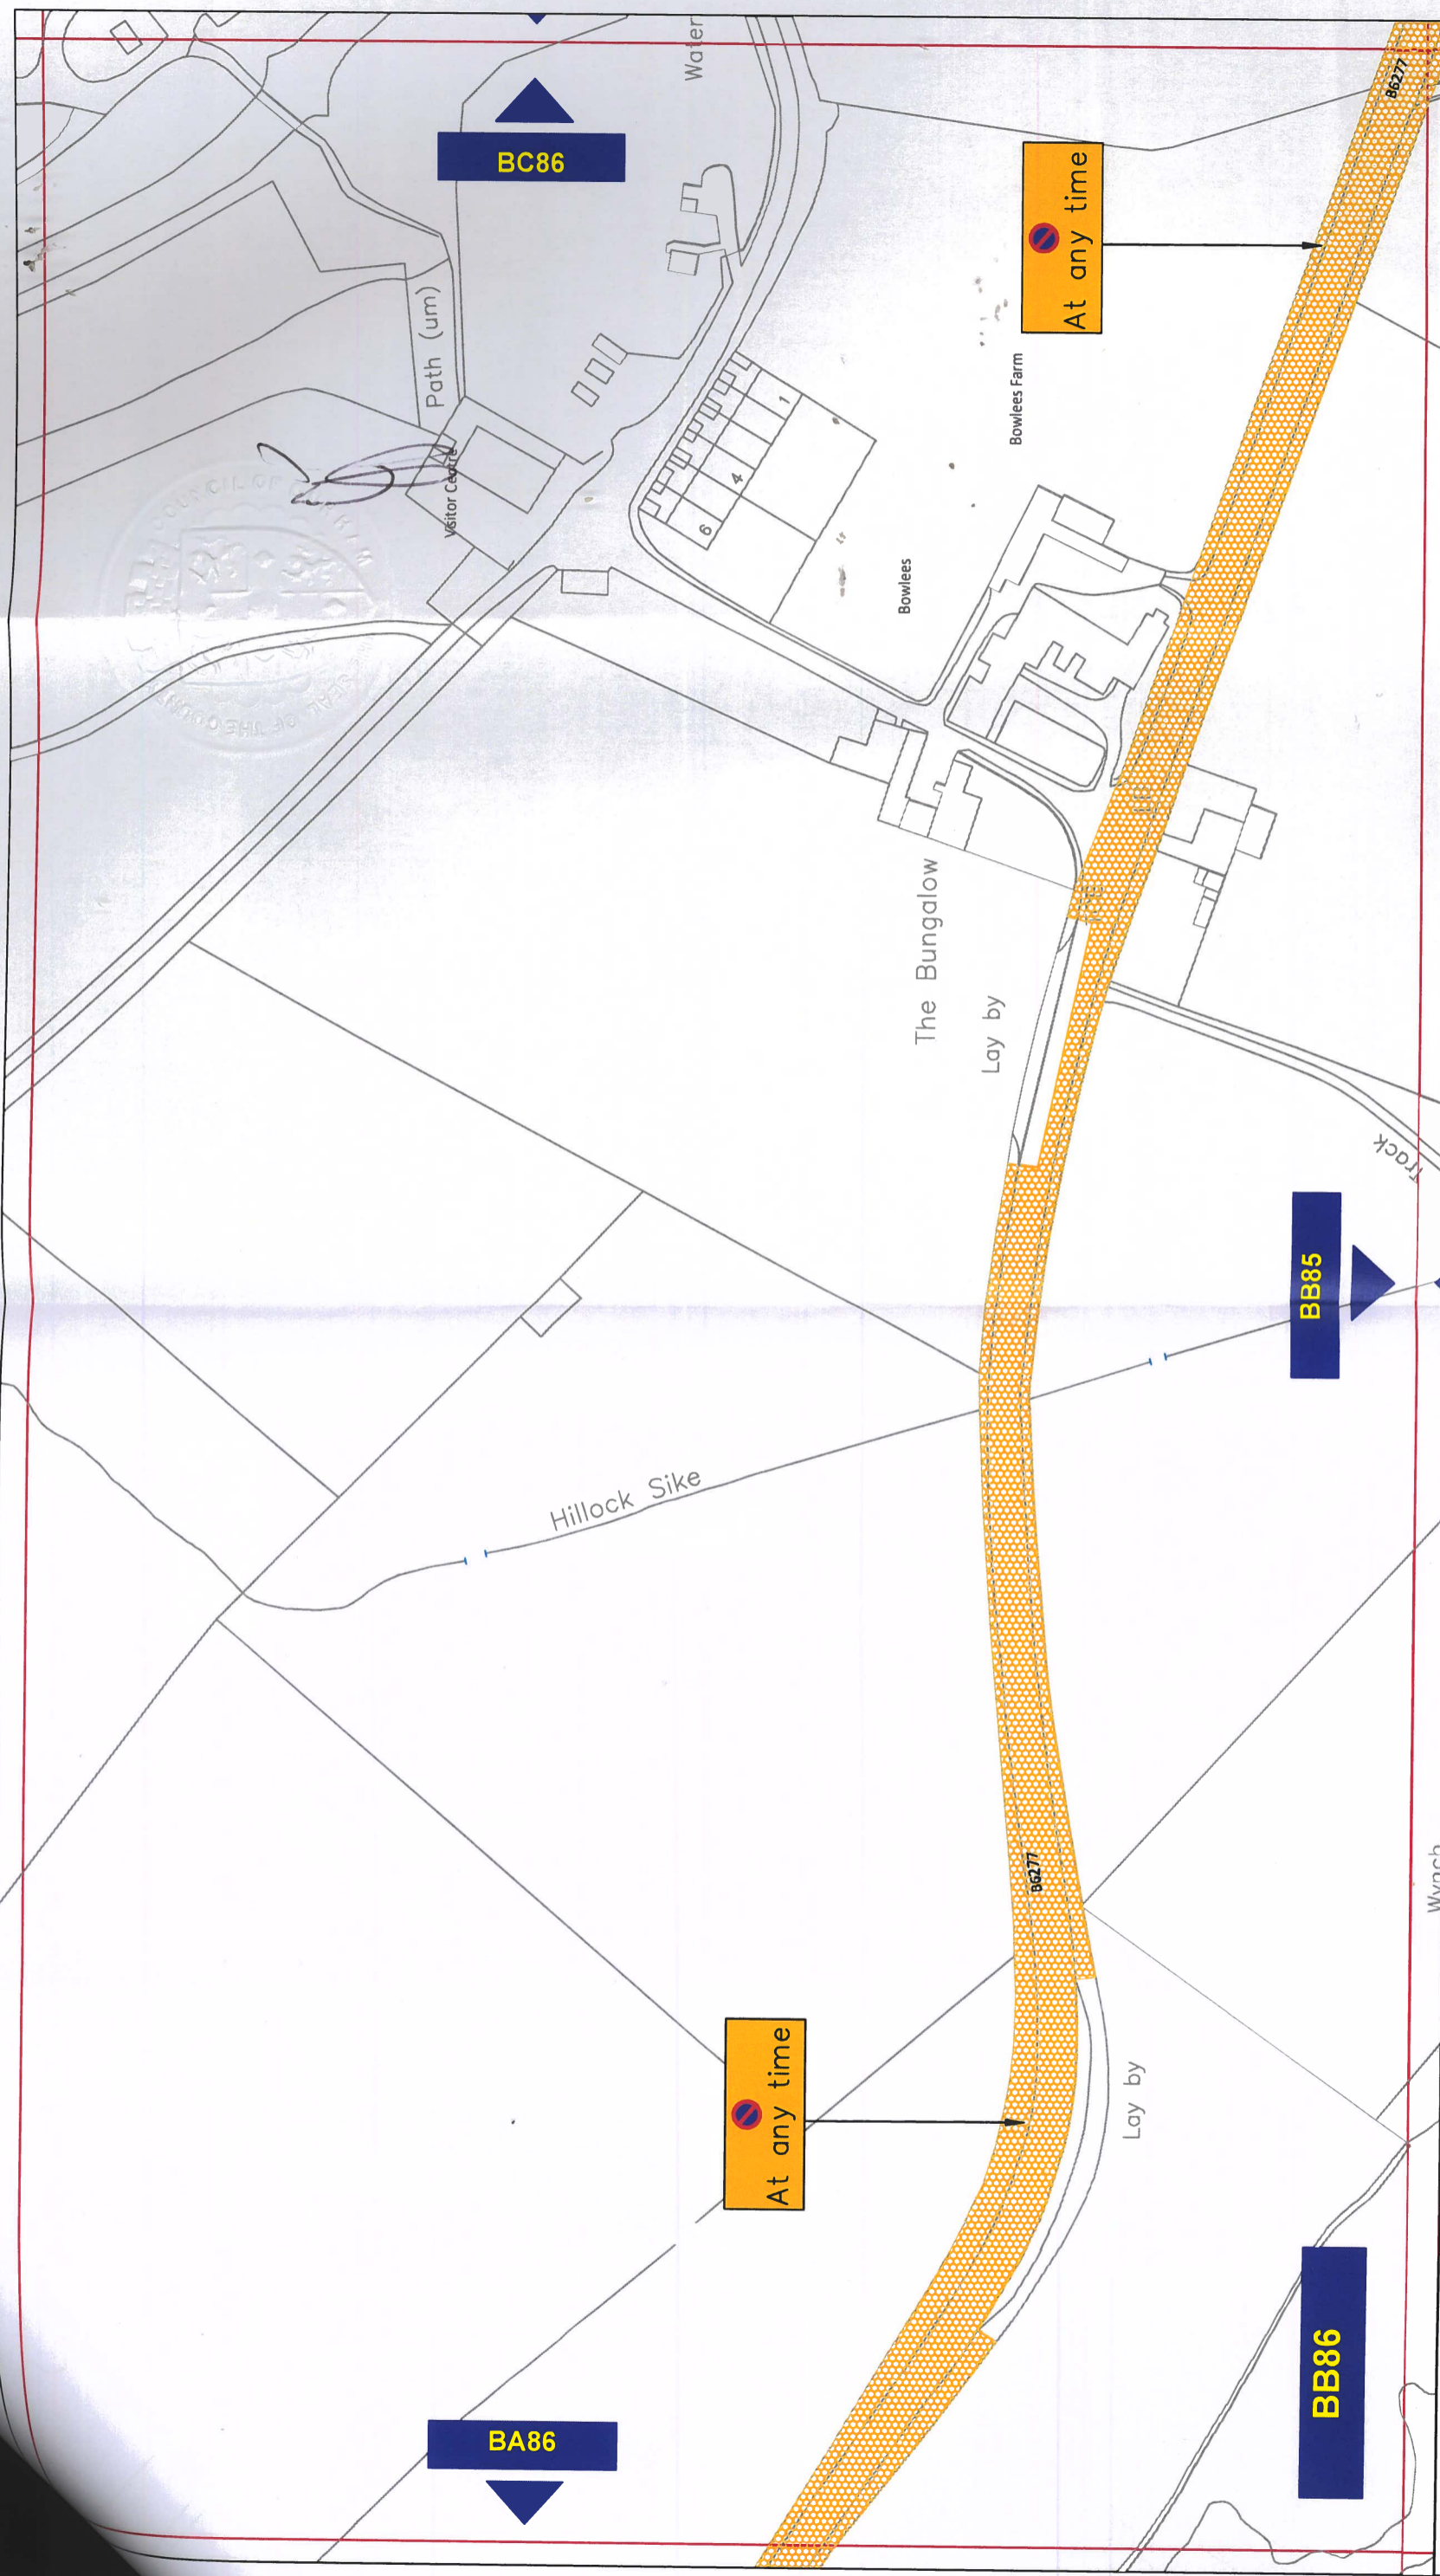

Key to Types of Restriction

 No Waiting At Any Time




Durham
County Council

Corporate Director
Regeneration Economy and
Growth

Strategic Traffic Management
County Hall, Durham DH1 5UQ

**THE COUNTY COUNCIL OF DURHAM
UPPER TEESDALE (PROHIBITION OF WAITING AND
PROHIBITION OF STOPPING) ORDER 2022**

Scale:	1:1250 @ A3
Date:	May 2022
Drawn by:	A.Radford
Date Sealed:	
Signature:	
Map Schedule:	BB86

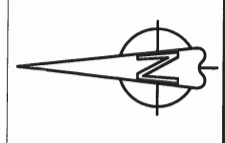

PATH: **XXXXXX**

Reproduced from Ordnance Survey material with the permission of Ordnance Survey on behalf of the Controller of Her Majesty's Stationary Office © Crown copyright. Unauthorised reproduction infringes Crown copyright and may lead to prosecution or civil proceedings. Durham County Council. LA 100049055. 2022.



Durham County Council
 Corporate Director
 Regeneration Economy and Growth
 Strategic Traffic Management
 County Hall, Durham DH1 5JQ

**THE COUNTY COUNCIL OF DURHAM
 UPPER TEESDALE (PROHIBITION OF WAITING AND
 PROHIBITION OF STOPPING) ORDER 2022**

Scale: 1:1250 @ A3
 Date: May 2022
 Drawn by: A.Radford
 Date Sealed:
 Signature:
 Map Schedule: **BB85**


Key to Types of Restriction

No Waiting At Any Time

XXXXX

Reproduced from Ordnance Survey material with the permission of Ordnance Survey on behalf of the Controller of Her Majesty's Stationery Office © Crown copyright. Unauthorised reproduction infringes Crown copyright and may lead to prosecution or civil proceedings. Durham County Council. LA 100049055, 2022.

PATH:

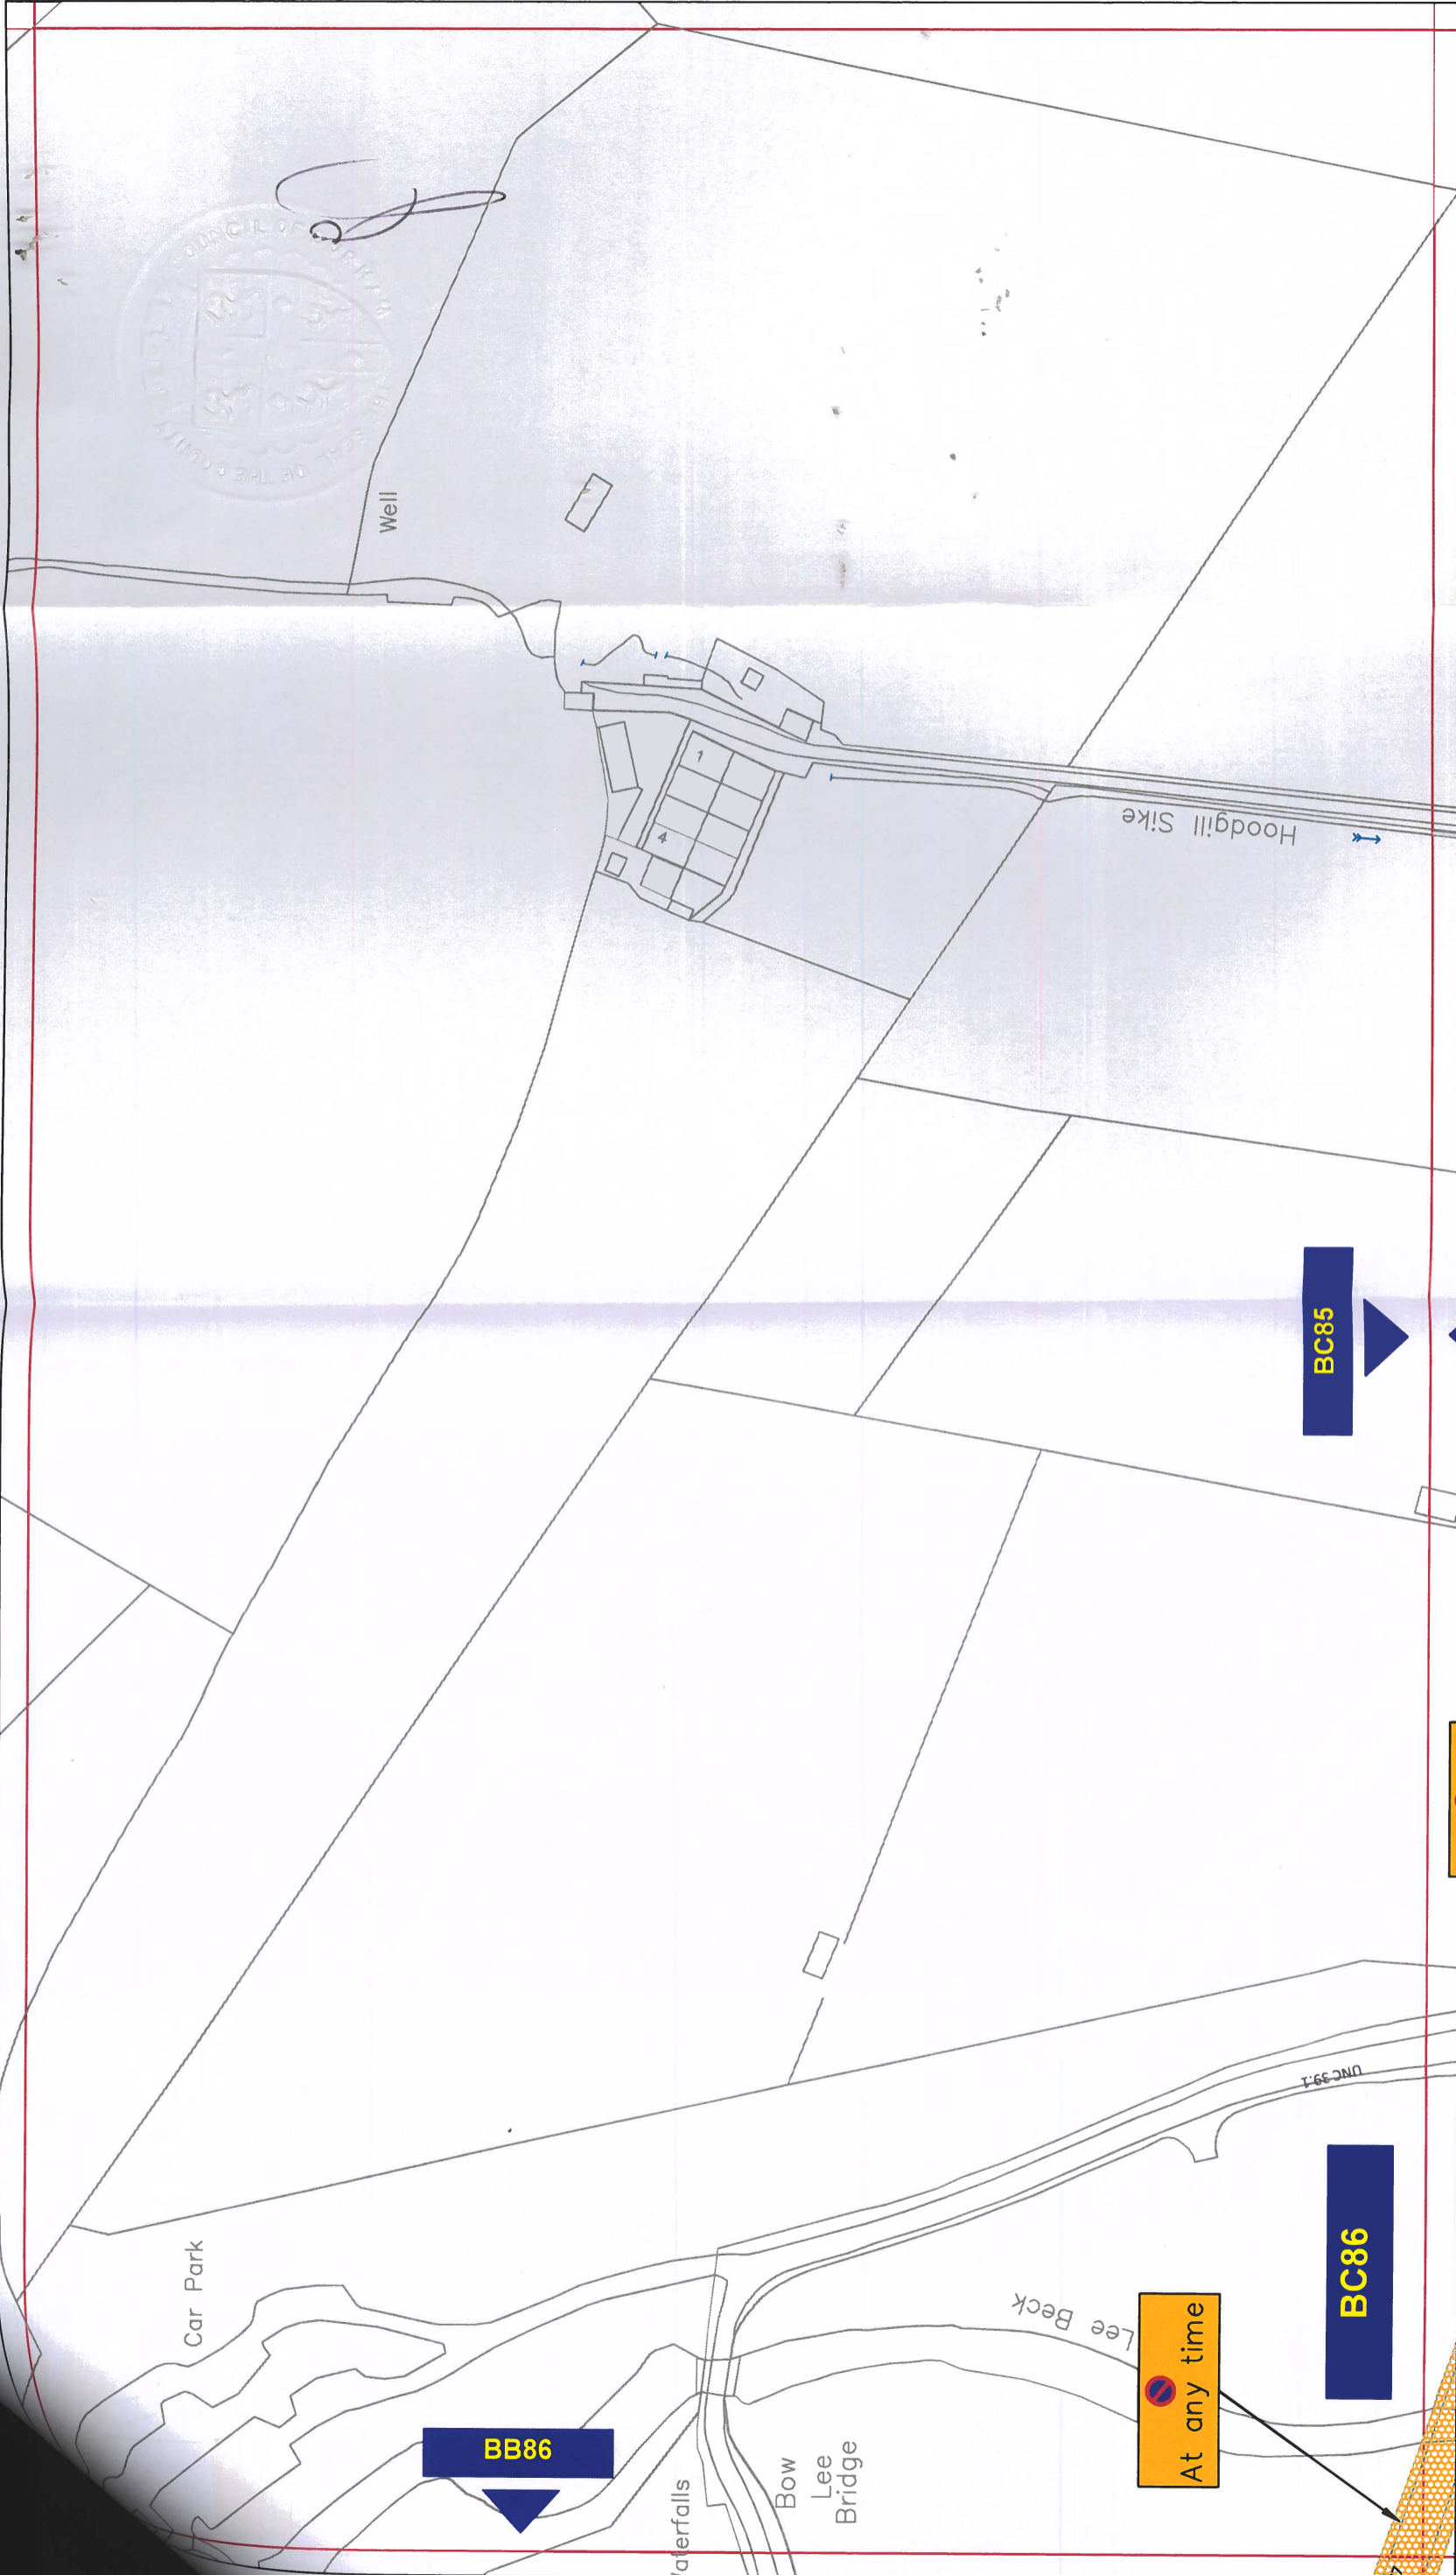


Key to Types of Restriction

 No Waiting At Any Time

PATH:

Reproduced from Ordnance Survey material with the permission of Ordnance Survey on behalf of the Controller of Her Majesty's Stationery Office © Crown copyright. Unauthorised reproduction infringes Crown copyright and may lead to prosecution or civil proceedings. Durham County Council. LA 100049055. 2022.

**THE COUNTY COUNCIL OF DURHAM
UPPER TEESDALE (PROHIBITION OF WAITING AND
PROHIBITION OF STOPPING) ORDER 2022**

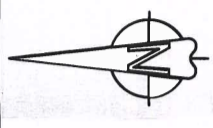

Scale: 1:1250 @ A3
Date: May 2022
Drawn by: A.Radford
Date Sealed:
Signature:
Map Schedule:



Durham
County Council
Corporate Director
Regeneration Economy and
Growth
Strategic Traffic Management
County Hall, Durham DH1 5UQ

BC86



Durham
County Council

Corporate Director
Regeneration Economy and
Growth

Strategic Traffic Management
County Hall, Durham DH1 5UQ

**THE COUNTY COUNCIL OF DURHAM
UPPER TEESDALE (PROHIBITION OF WAITING AND
PROHIBITION OF STOPPING) ORDER 2022**

Scale: 1:1250 @ A3
Date: May 2022
Drawn by: A.Radford
Date Sealed:
Signature:
Map Schedule: **BC85**


Key to Types of Restriction

No Waiting At Any Time

XXXXXX

Reproduced from Ordnance Survey material with the permission of Ordnance Survey on behalf of the Controller of Her Majesty's Stationery Office © Crown copyright. Unauthorised reproduction infringes Crown copyright and may lead to prosecution or civil proceedings. Durham County Council. LA 100049055. 2022.

PATH:

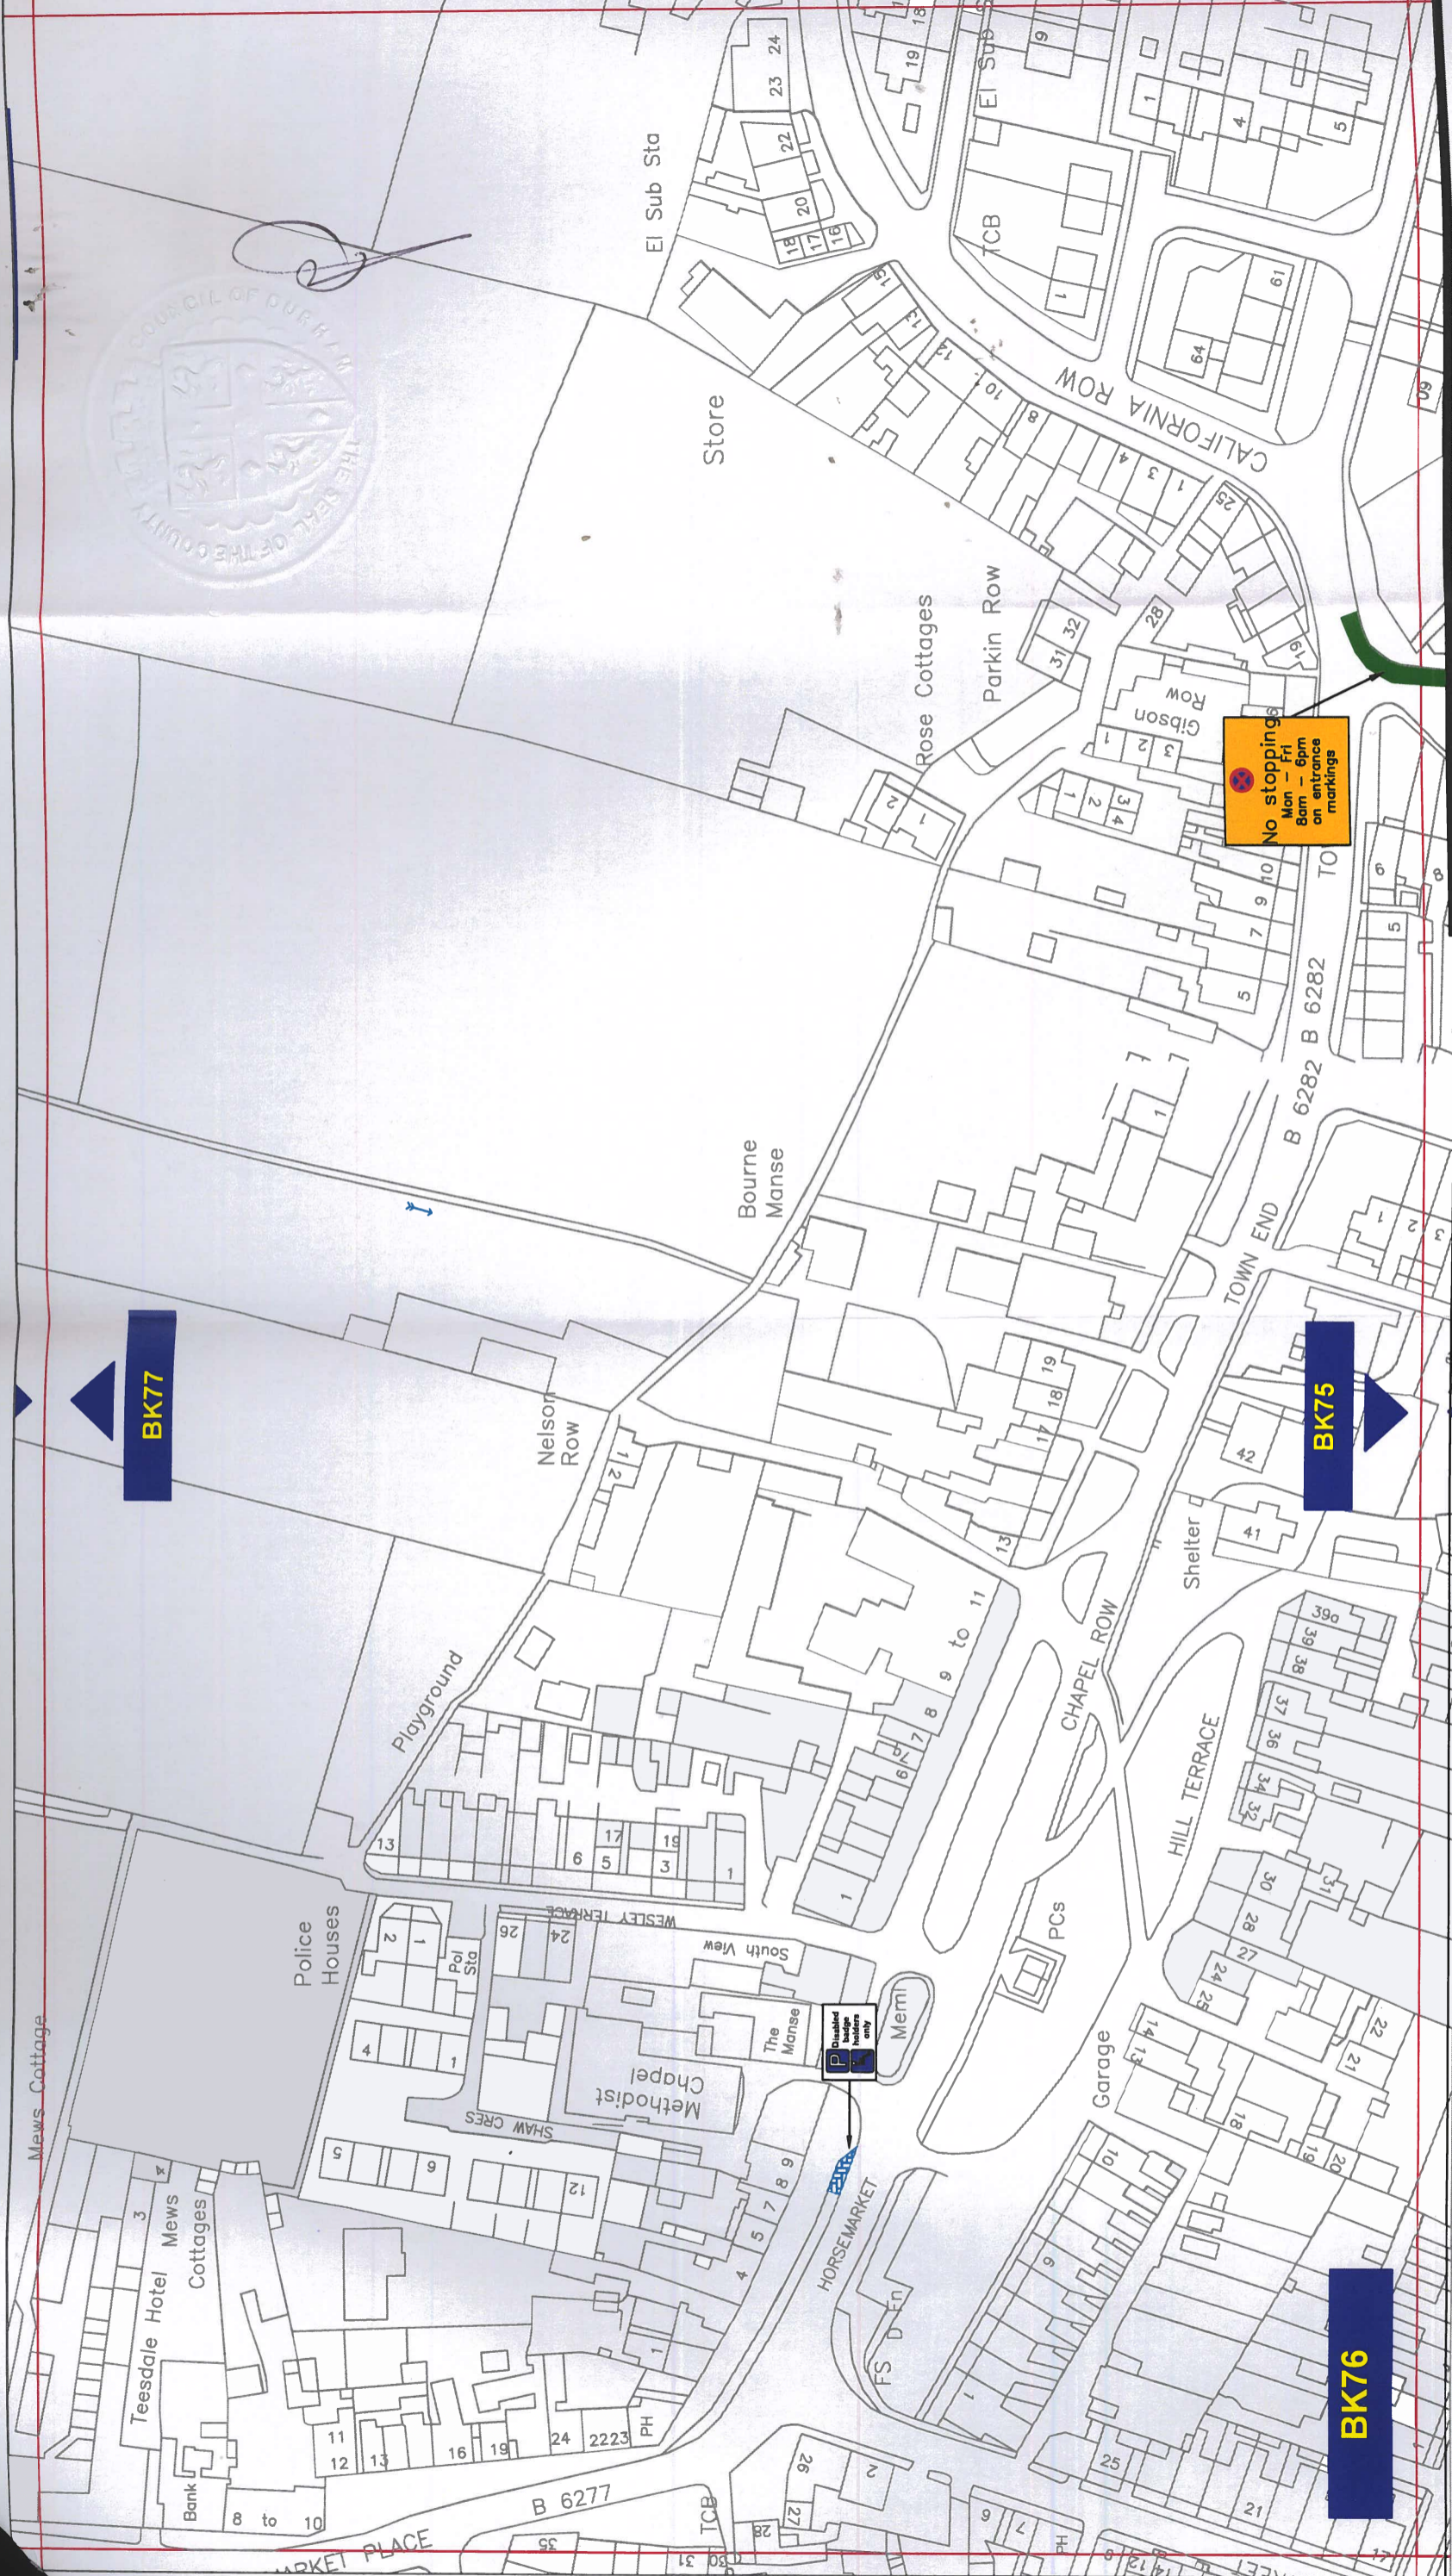

**THE COUNTY COUNCIL OF DURHAM
UPPER TEESDALE
PARKING AND WAITING RESTRICTIONS**



Scale:	1:1250 @ A3
Date:	05/05/2022
Drawn by:	A.Radford
Date Sealed:	
Signature:	
Map Schedule:	BK76





**Corporate Director
Regeneration Economy and
Growth**

Strategic Traffic Management

County Hall, Durham DH1 5UQ

Key to Types of Restriction

-  No Stopping
-  Restricted Bay



Reproduced from Ordnance Survey material with the permission of Ordnance Survey on behalf of the Controller of Her Majesty's Stationery Office © Crown copyright. Unauthorised reproduction infringes Crown copyright and may lead to prosecution or civil proceedings. Durham County Council. LA 100049055. 2022.

PATH: