

**THE COUNTY COUNCIL OF DURHAM
(SPENNYMOOR)
(PROHIBITION OF WAITING & STOPPING, RESTRICTION OF WAITING,
LOADING/UNLOADING & PARKING PLACES) ORDER 2011
(AMENDMENT NO. 1) ORDER 2022**

The County Council of Durham ("the Council") in exercise of their powers under Sections 1, 2, 4, 32 and 35 and Part IV of Schedule 9 to the Road Traffic Regulation Act 1984, as amended ("the Act") and of all other enabling powers and after consultation with the Chief Officer of Police in accordance with Part III of Schedule 9 to the Act, hereby make the following Order:-

Part 1

1. General

This Order may be cited as The County Council of Durham (Spennymoor) (Prohibition of Waiting & Stopping, Restriction of Waiting, Loading/Unloading & Parking Places) Order 2011 (Amendment No. 1) Order 2022 and shall come into operation on 28th Day of January 2023.

Part II

2. Amendments

The undernoted amendments have made to the following order:

The County Council of Durham (Spennymoor) (Prohibition of Waiting & Stopping, Restriction of Waiting, Loading/Unloading & Parking Places) Order 2011

Purpose of Amendments

The following brief synopsis of amendments should be viewed in conjunction with the plans identified within the schedules to the order, however the plan(s) shall prevail in the event of any discrepancy:

To introduce 'No waiting At any time' restrictions:

- a. on the northern side of the junction from the C152, King Street into High Grange Road for 4 metres extending west from existing 'no waiting at any time' restrictions and ending at existing school keep clear markings – Plan DV108 Refers.
- b. on the southern side of the junction from the C152, King Street into High Grange Road for 6 metres extending east from existing school keep clear markings – Plan DV108 Refers.
- c. on the northern side of the junction from Holborn/Oxford Road into the Aldi access road for 8.5 metres extending west from existing 'no waiting at any time restrictions – Plan DV107 Refers.
- d. on the southern side of the junction from Holborn/Oxford Road into the Aldi access road for 2.5 metres extending west from existing 'no waiting at any time restrictions – Plan DV107 & DV108 Refers

- e. on the western side of Festival Walk extending south from existing 'no waiting at any time' restrictions for 79 metres from a point adjacent to No. 27 Cheapside – Plan DV107 Refers.
- f. on the eastern side of Festival Walk extending south from existing 'no waiting at any time' restrictions for 70 metres from a point adjacent to No. 27 Cheapside – Plan DV107 Refers.
- g. around the southernmost point of Festival Walk for 20m from a point adjacent to No. 1 High Street ending at a point adjacent to No. 1 Cheapside – Plan DV107 Refers.
- h. on the eastern side of Front Street, starting from the boundary between Jewson and Unit 3 Front Street for a distance of 10.5 metres in a southern direction. – Plan DW106 Refers
- i. on the western side of Front Street, starting from a point 5m south of the boundary between Jewson and Unit 3 Front Street, for a distance of 36.5 metres. – Plan DW106 Refers

3. Schedules

Plans DV107 and DV108 have been amended to reflect the changes to those restrictions noted in Article 2 above and new plan bearing reference number DW106 has been inserted. Where these plans are referenced in the Schedules to the Order described in Article 2 above, new plans bearing the seal date as at the date of this Amendment Order have been inserted.

Part III

4. Saving

In so far as any provision of this Order conflicts with any provision which is contained in an Order made or having effect as if made under the Act or by or under any other enactment then the provisions of this Order shall prevail.

The prohibitions and restrictions imposed by this Order shall be in addition to and not derogation from any restriction or requirement imposed by any regulations made or having effect as if made under the Act or by or under any other enactment.


**MADE THIS 13th DAY OF JANUARY 2023 BY
THE AFFIXING OF THE COMMON SEAL OF THE COUNTY COUNCIL
OF DURHAM BY ORDER:**

.....

**AUTHORISED SIGNATORY
 (A PERMANENT OFFICER OF THE COUNTY COUNCIL)**



597015

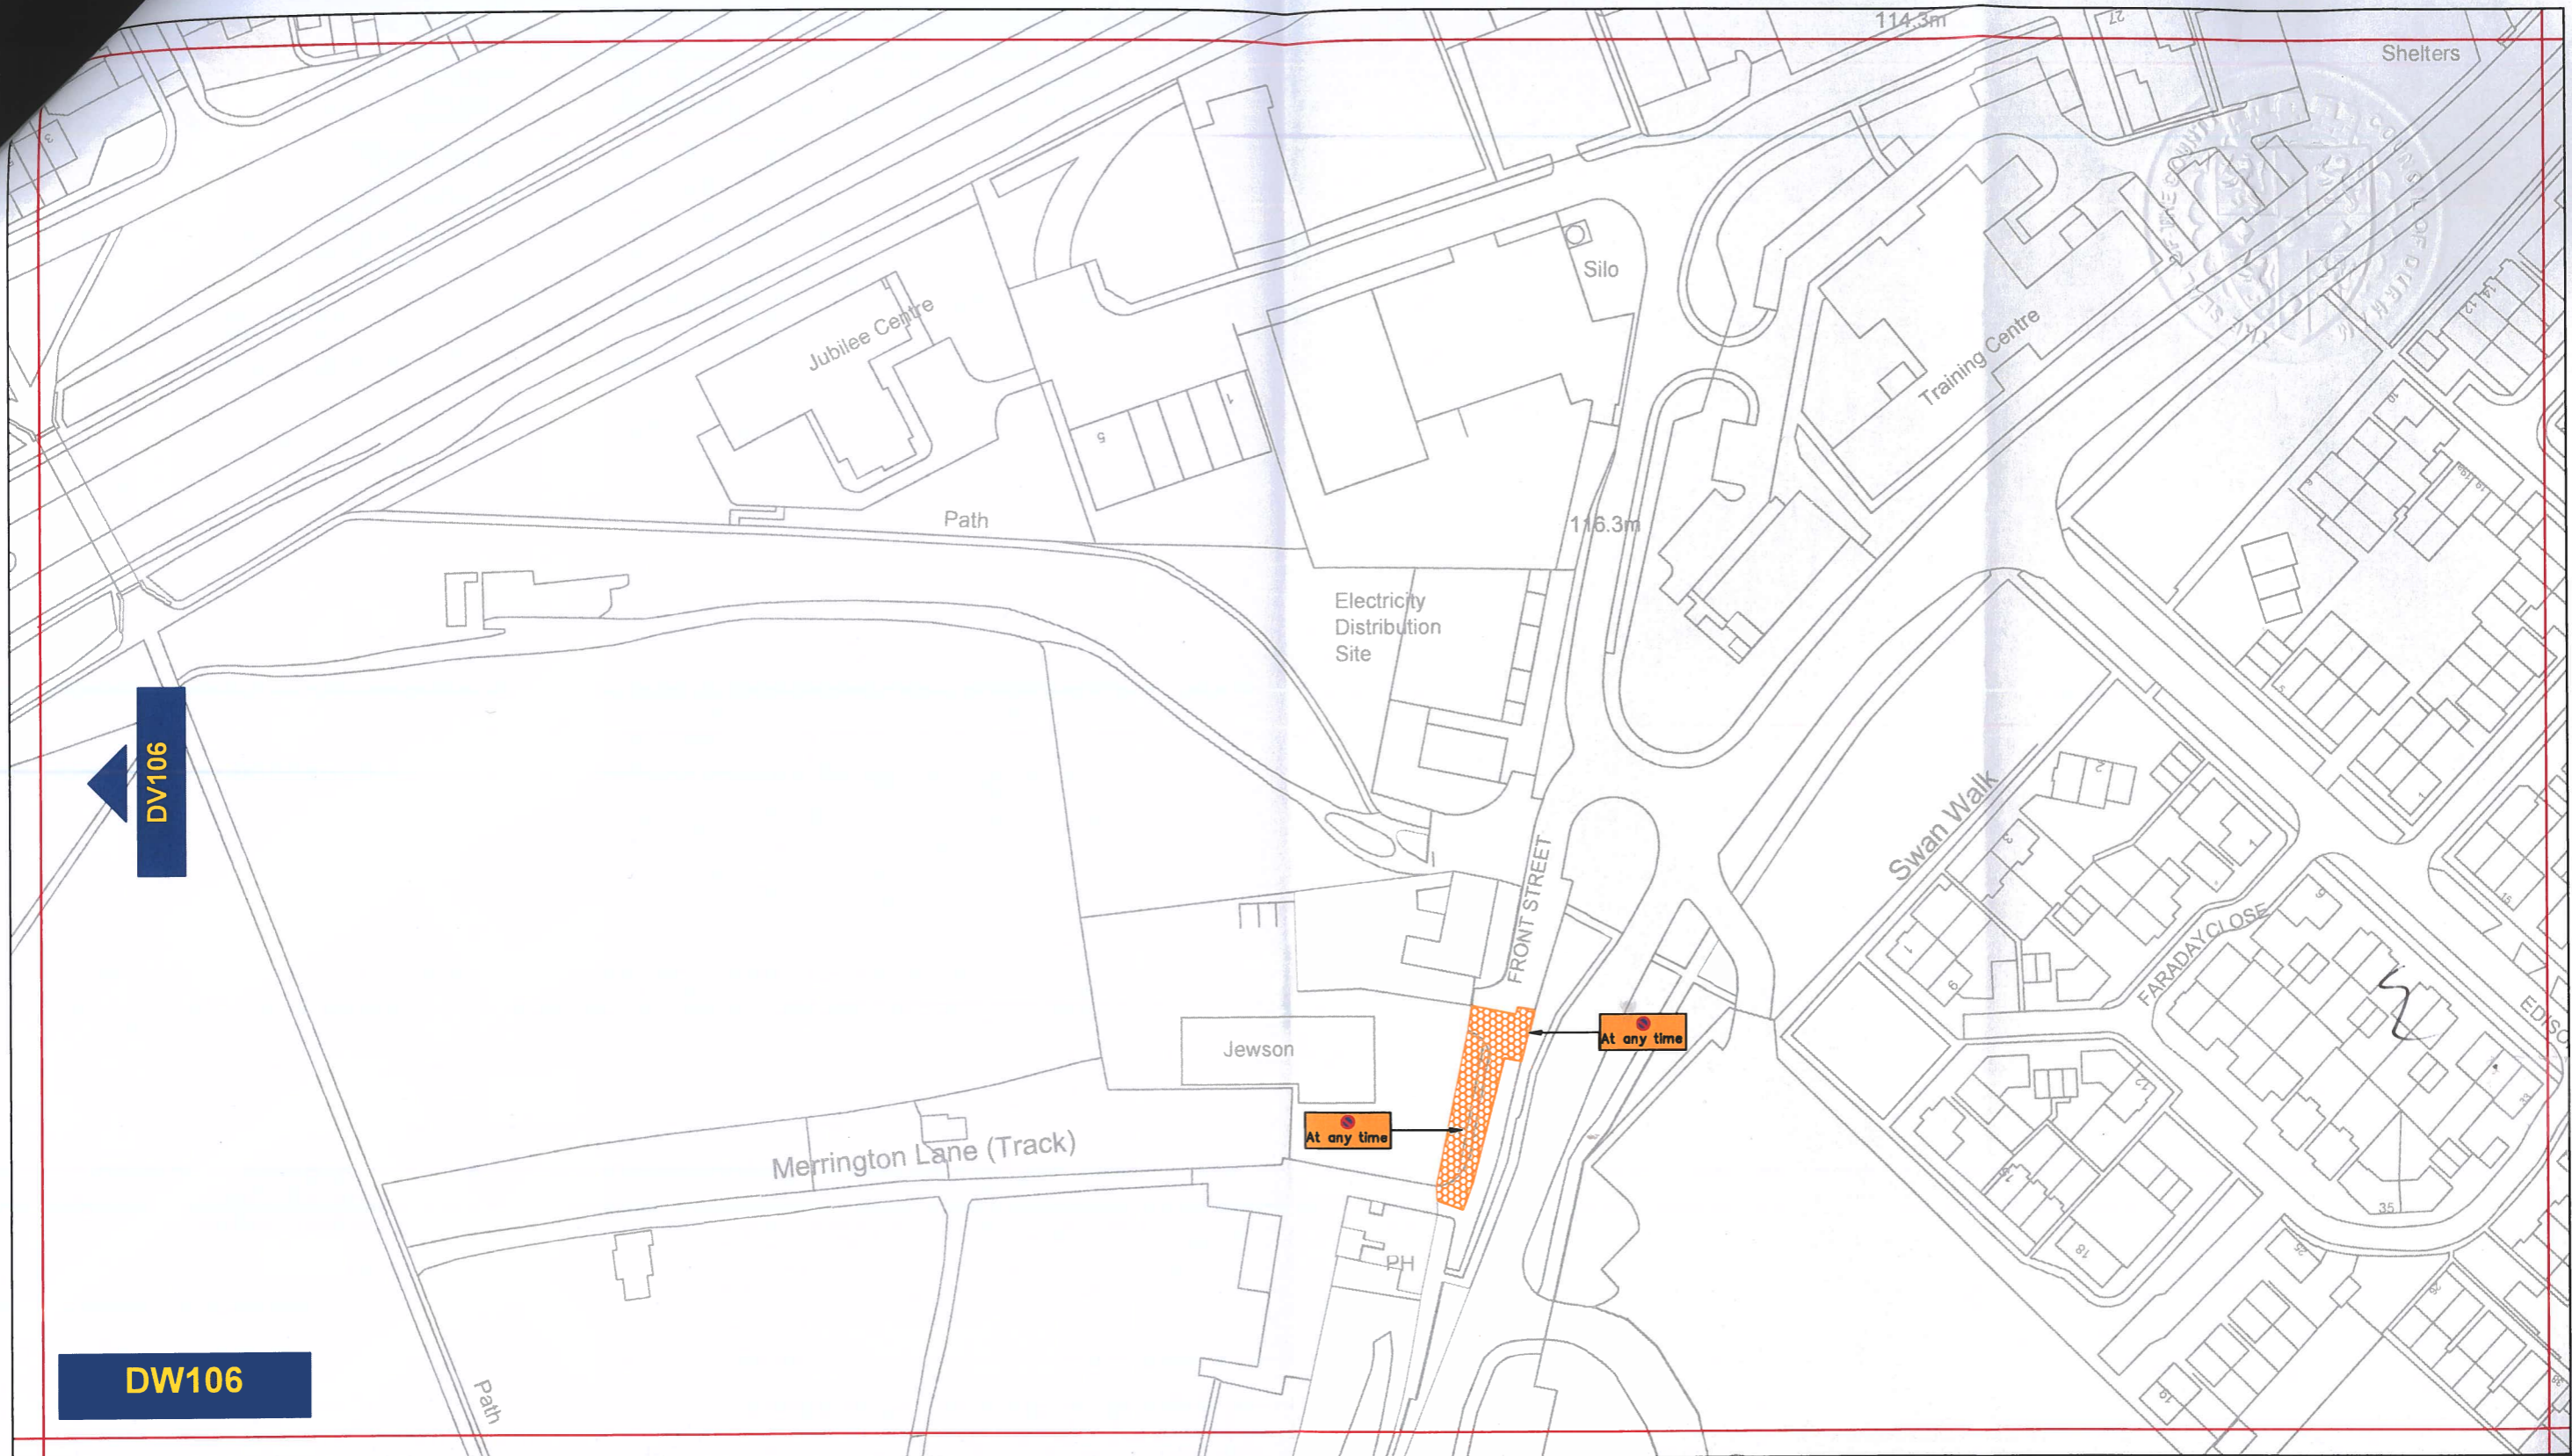

Key to Types of Restriction

 No Waiting At Any Time

 Individual map based reference number




**Corporate Director
Regeneration & Economic
Development**

Strategic Traffic Management
County Hall, Durham DH1 5UQ




**THE COUNTY COUNCIL OF DURHAM
SPENNYMOOR - PARKING AND WAITING
RESTRICTIONS
FINAL**

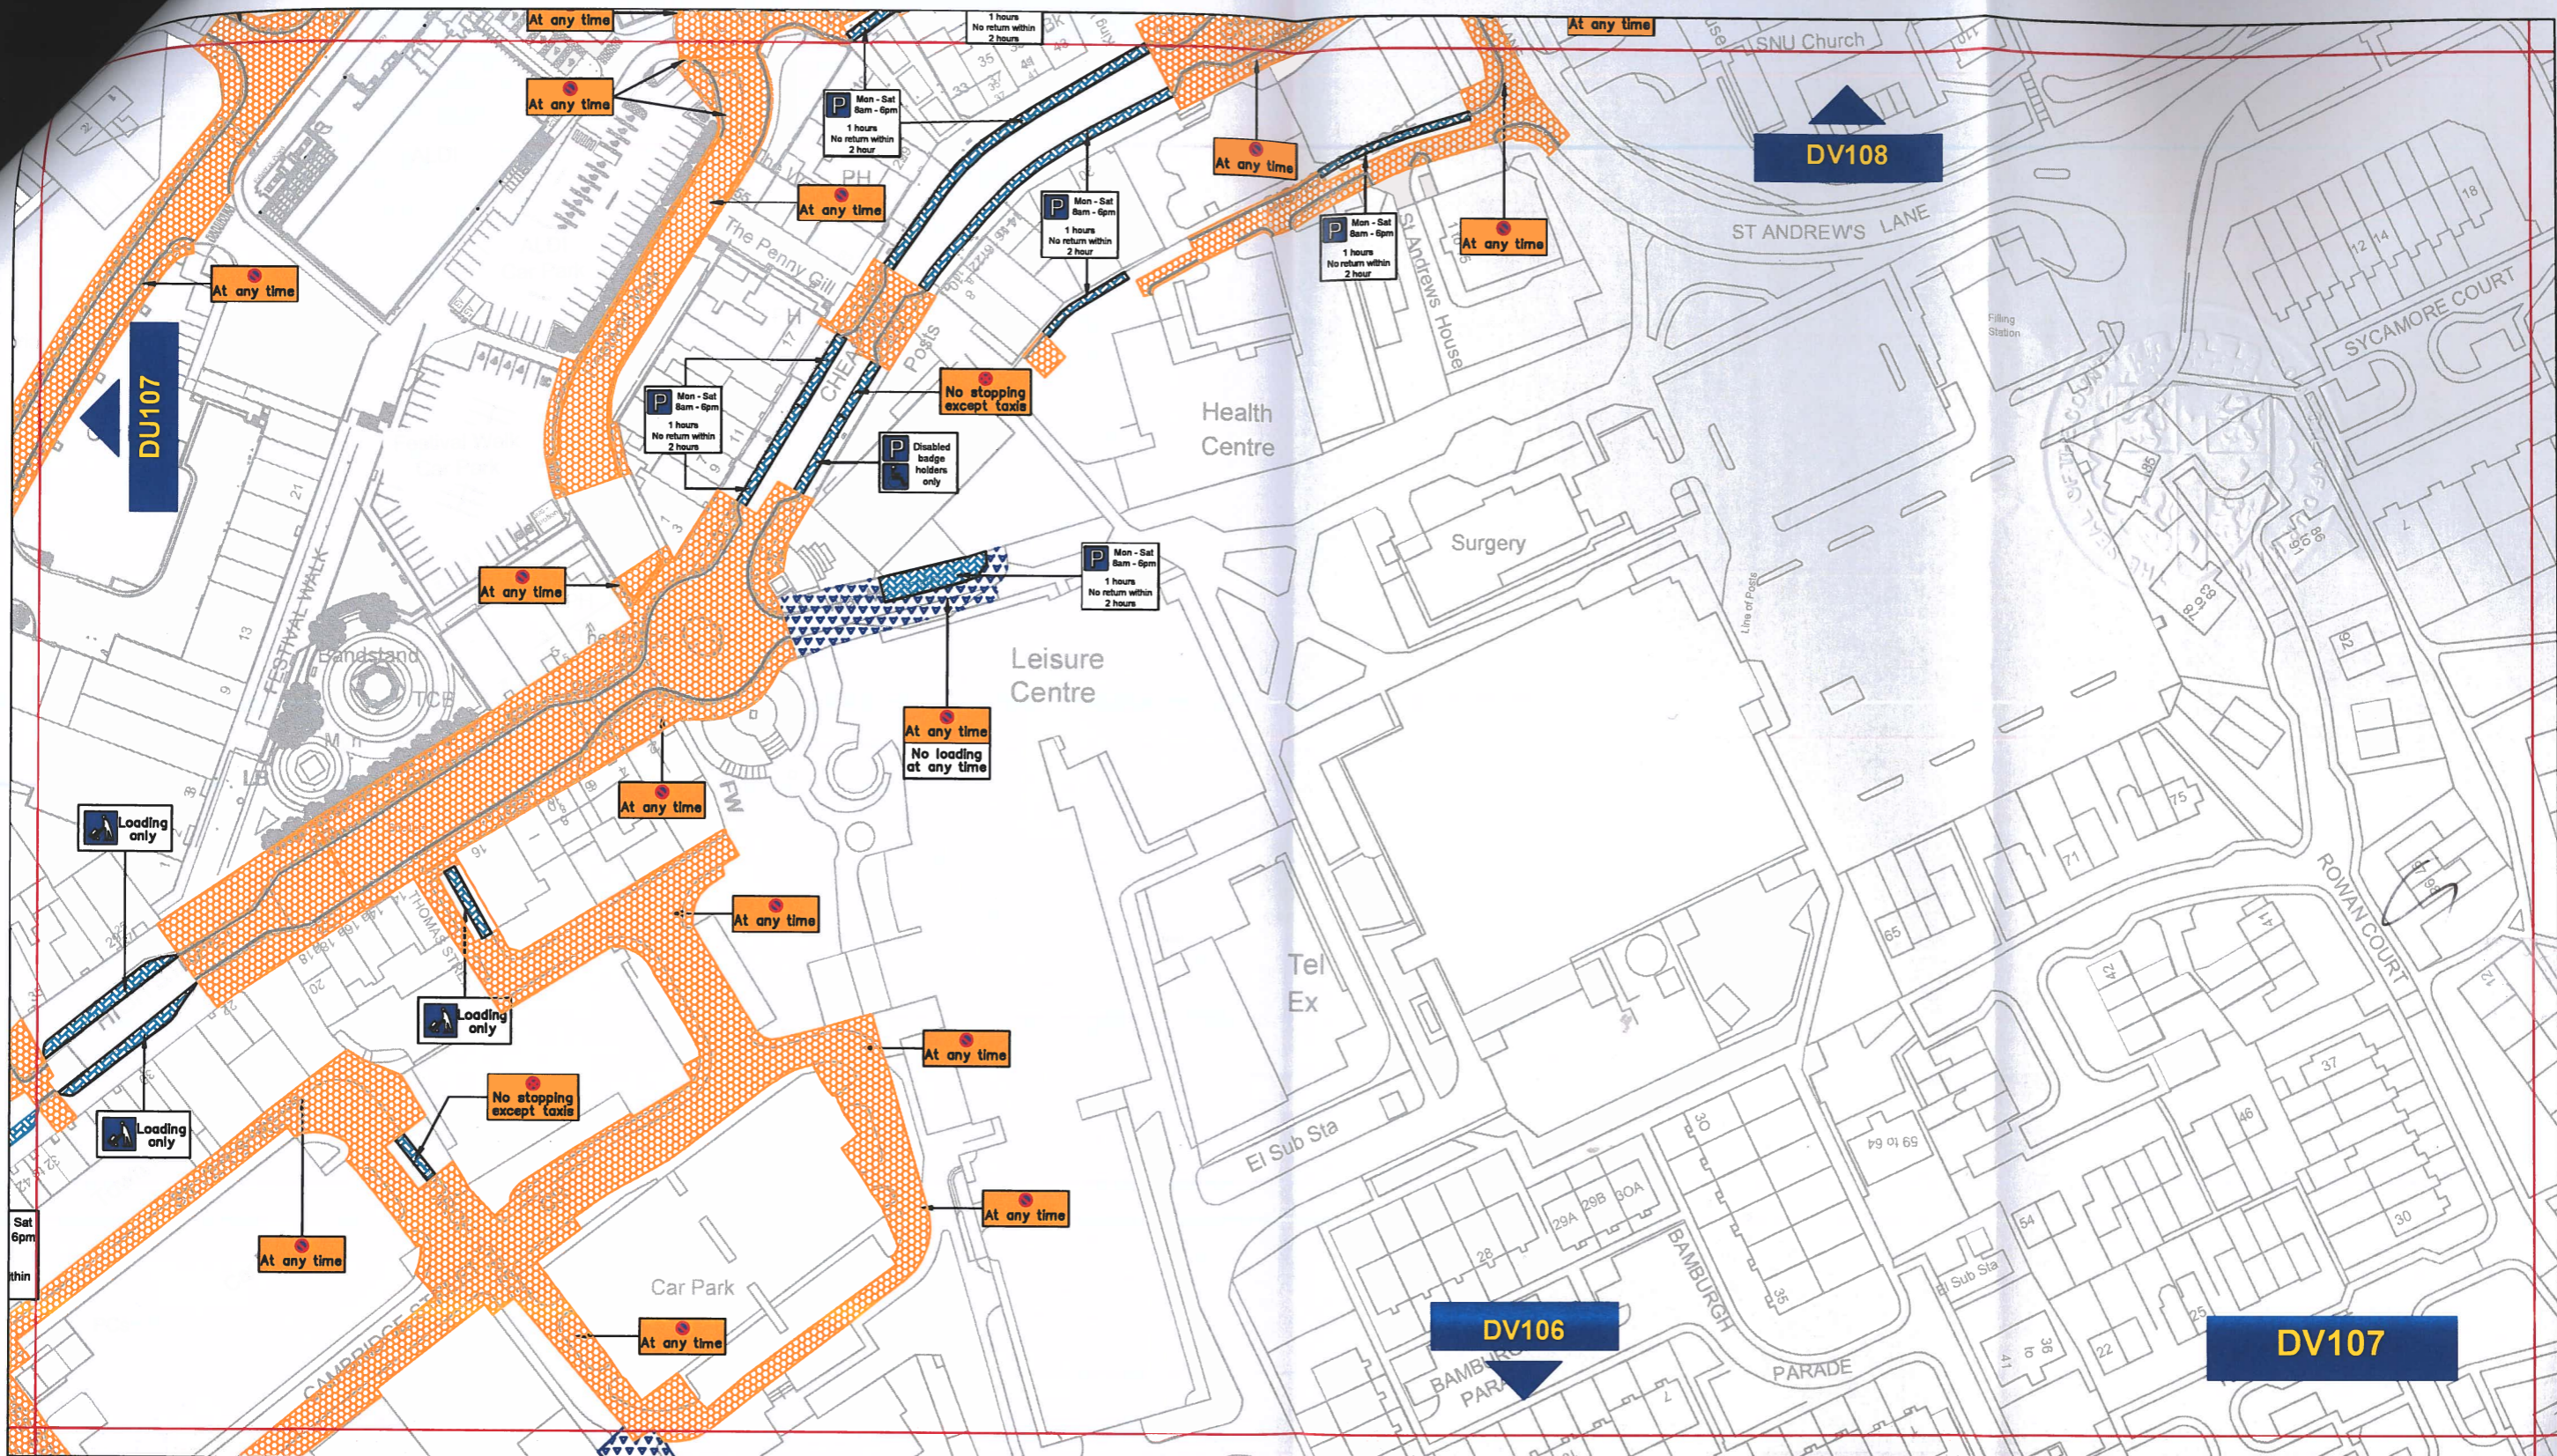

Scale:	1:1250 @ A3		
Date:	June 2022		
Drawn by:	E. Brown	Signature:	<i>E. Brown</i>
Date Sealed:		Map Schedule:	DW106



Key to Types of Restriction

-  No Waiting At Any Time
-  Restricted Bay
-  No Waiting and No Loading/Unloading At Any Time


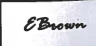
 Individual map based reference number



**Corporate Director
Regeneration & Economic
Development**


Strategic Traffic Management
County Hall, Durham DH1 5UQ

THE COUNTY COUNCIL OF DURHAM SPENNYMOOR - PARKING AND WAITING RESTRICTIONS FINAL





	Scale:	1:1250 @ A3		
	Date:	June 2022		
	Drawn by:	E.Brown	Signature:	
	Date Sealed:		Map Schedule:	DV107

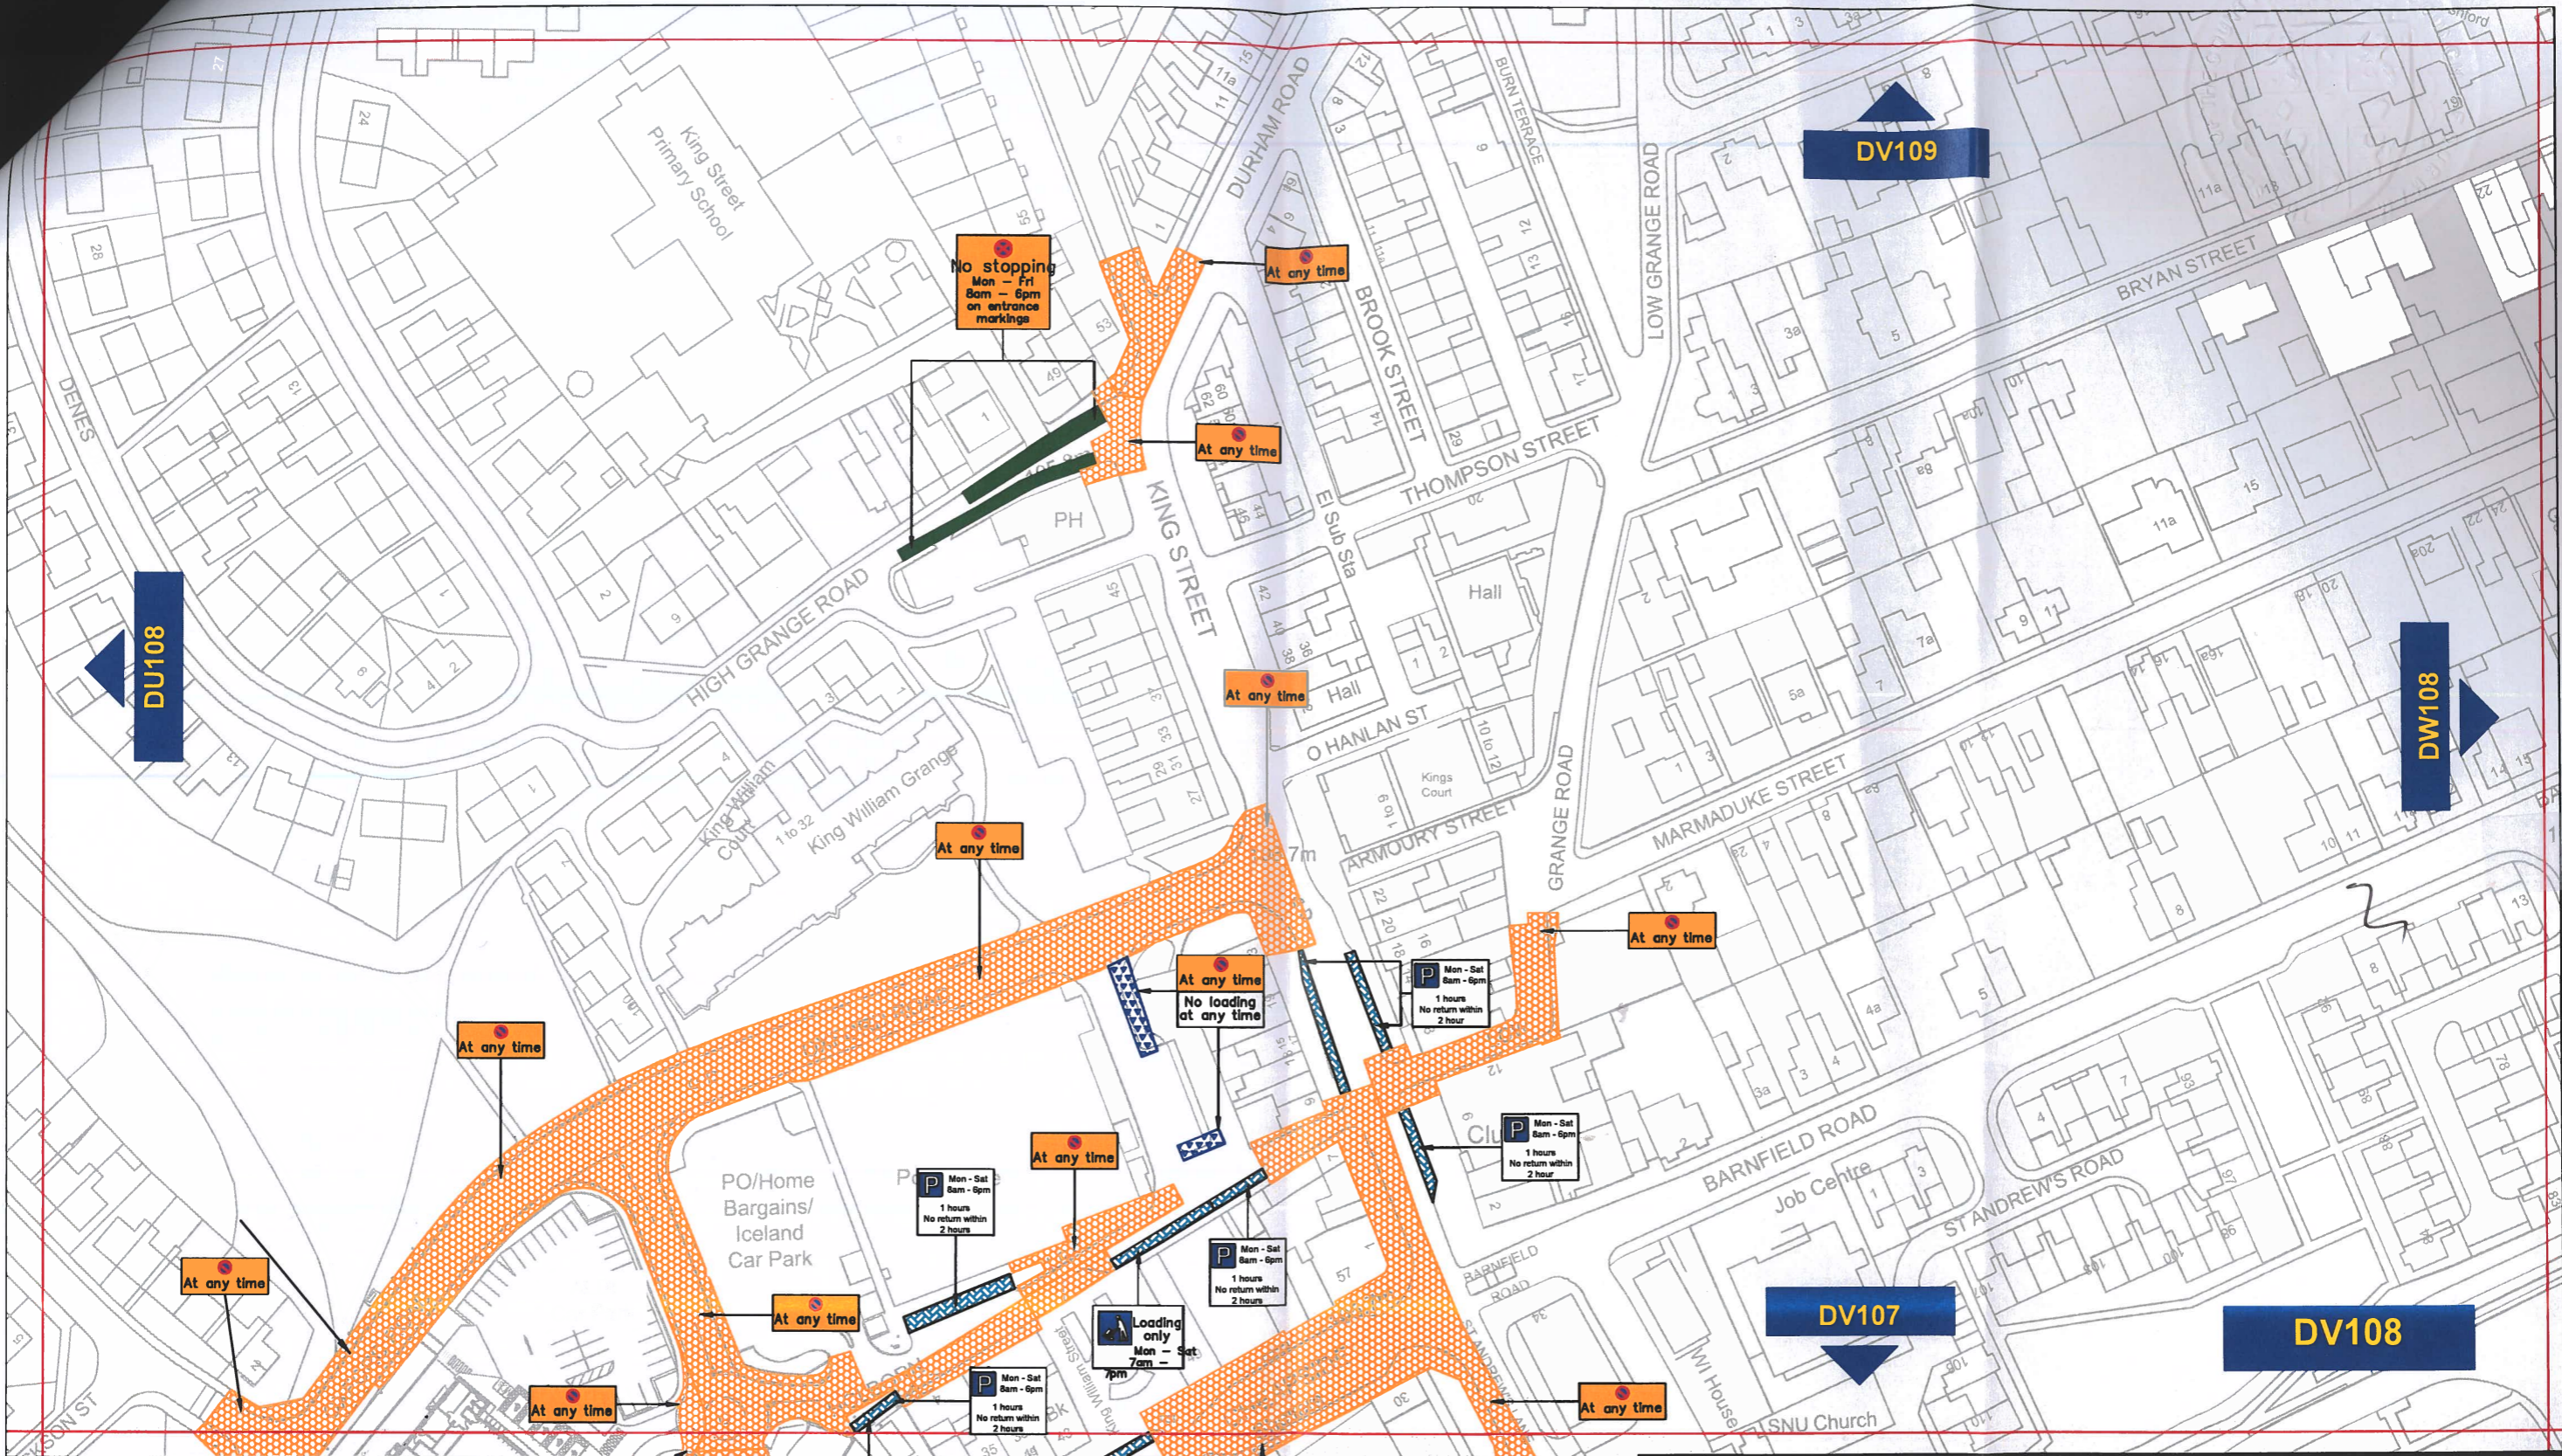PATH:L:\TRAFPROJ\06 REGULATION DESIGN & IMPLEMENTATION\Settlement\Spennymoor\Traffic Regulation Orders (Parking Restrictions)\2021 November\Drawings\Autocad

Reproduced from Ordnance Survey material with the permission of Ordnance Survey on behalf of the Controller of Her Majesty's Stationery Office © Crown copyright. Unauthorised reproduction infringes Crown copyright and may lead to prosecution or civil proceedings. Durham County Council. LA 100049055. 2022.



Key to Types of Restriction

-  No Waiting At Any Time
-  No Waiting and No Loading/Unloading At Any Time
-  Restricted Bay
-  No Stopping

 Individual map based reference number



**Corporate Director
Regeneration & Economic
Development**

Strategic Traffic Management
County Hall, Durham DH1 5UQ

**THE COUNTY COUNCIL OF DURHAM
SPENNYMOOR - PARKING AND WAITING
RESTRICTIONS
FINAL**



Scale:	1:1250 @ A3		
Date:	March 2022		
Drawn by:	E. Brown	Signature:	<i>E. Brown</i>
Date Sealed:		Map Schedule:	DV108