

**THE COUNTY COUNCIL OF DURHAM
(BELMONT, C ARRVILLE & GILESGATE)
(PARKING & WAITING RESTRICTIONS) ORDER 2013
(AMENDMENT NO. 1) ORDER 2017**

The County Council of Durham ("the Council") in exercise of their powers under Sections 1, 2, 4, 32 and 35 and Part IV of Schedule 9 to the Road Traffic Regulation Act 1984, as amended ("the Act") and Part 6 of the Traffic Management Act 2004, as amended, and of all other enabling powers and after consultation with the Chief Officer of Police in accordance with Part III of Schedule 9 to the Act, hereby make the following Order:-

Part I

General

1. This Order may be cited as The County Council of Durham (Belmont, Carrville & Gilesgate) (Parking & Waiting Restrictions) Order 2013 (Amendment No. 1) Order 2017 and shall come into operation on 21st August 2017

Part II

2. Amendments

The following amendments apply to:

The County Council of Durham (Belmont, Carrville & Gilesgate) (Parking & Waiting Restrictions) Order 2013. 4/28.

The County Council of Durham (Belmont, Carrville & Gilesgate) (Parking & Waiting Restrictions) Order 2013 (Amendment No 1) Order 2015 (Plan EE143). 4/30.

Purpose of Amendments

The following brief synopsis of amendments should be viewed in conjunction with the plans identified within the Schedules to the above Order, however the plans should prevail in the event of any discrepancy:

1. Extend the existing No Waiting At Any Time on High Street, Belmont (which currently extends approx. 12 metres from the splitter island, opposite no 10 Broomside Lane) in a north easterly direction for 14 metres. (Plan EE143 refers).
2. Minor administrative amendments as required.

SCHEDULES

The following current plans have been removed or inserted as indicated below:

- Schedule 1: a) Reference to plan EE142 has been removed.
- b) Plan reference EE143 seal dated 16/4/15 has been removed and a new plan bearing the same reference seal dated as at the date of this Amendment Order has been inserted.


Schedule 2: Plan reference EE143 seal dated 16/4/15 has been removed and a new plan bearing the same reference seal dated as at the date of this Amendment Order has been inserted.

Part IV


Saving

3. In so far as any provision of this Order conflicts with any provision which is contained in an Order made or having effect as if made under the Act or by or under any other enactment then the provisions of this Order shall prevail.
4. The prohibitions and restrictions imposed by this Order shall be in addition to and not in derogation from any restriction or requirement imposed by any regulations made or having effect as if made under the Act or by or under any other enactment.

GIVEN UNDER THE COMMON SEAL OF THE COUNTY COUNCIL OF DURHAM ON THE 10th DAY OF AUGUST 2017


.....
Authorised Sealing Officer



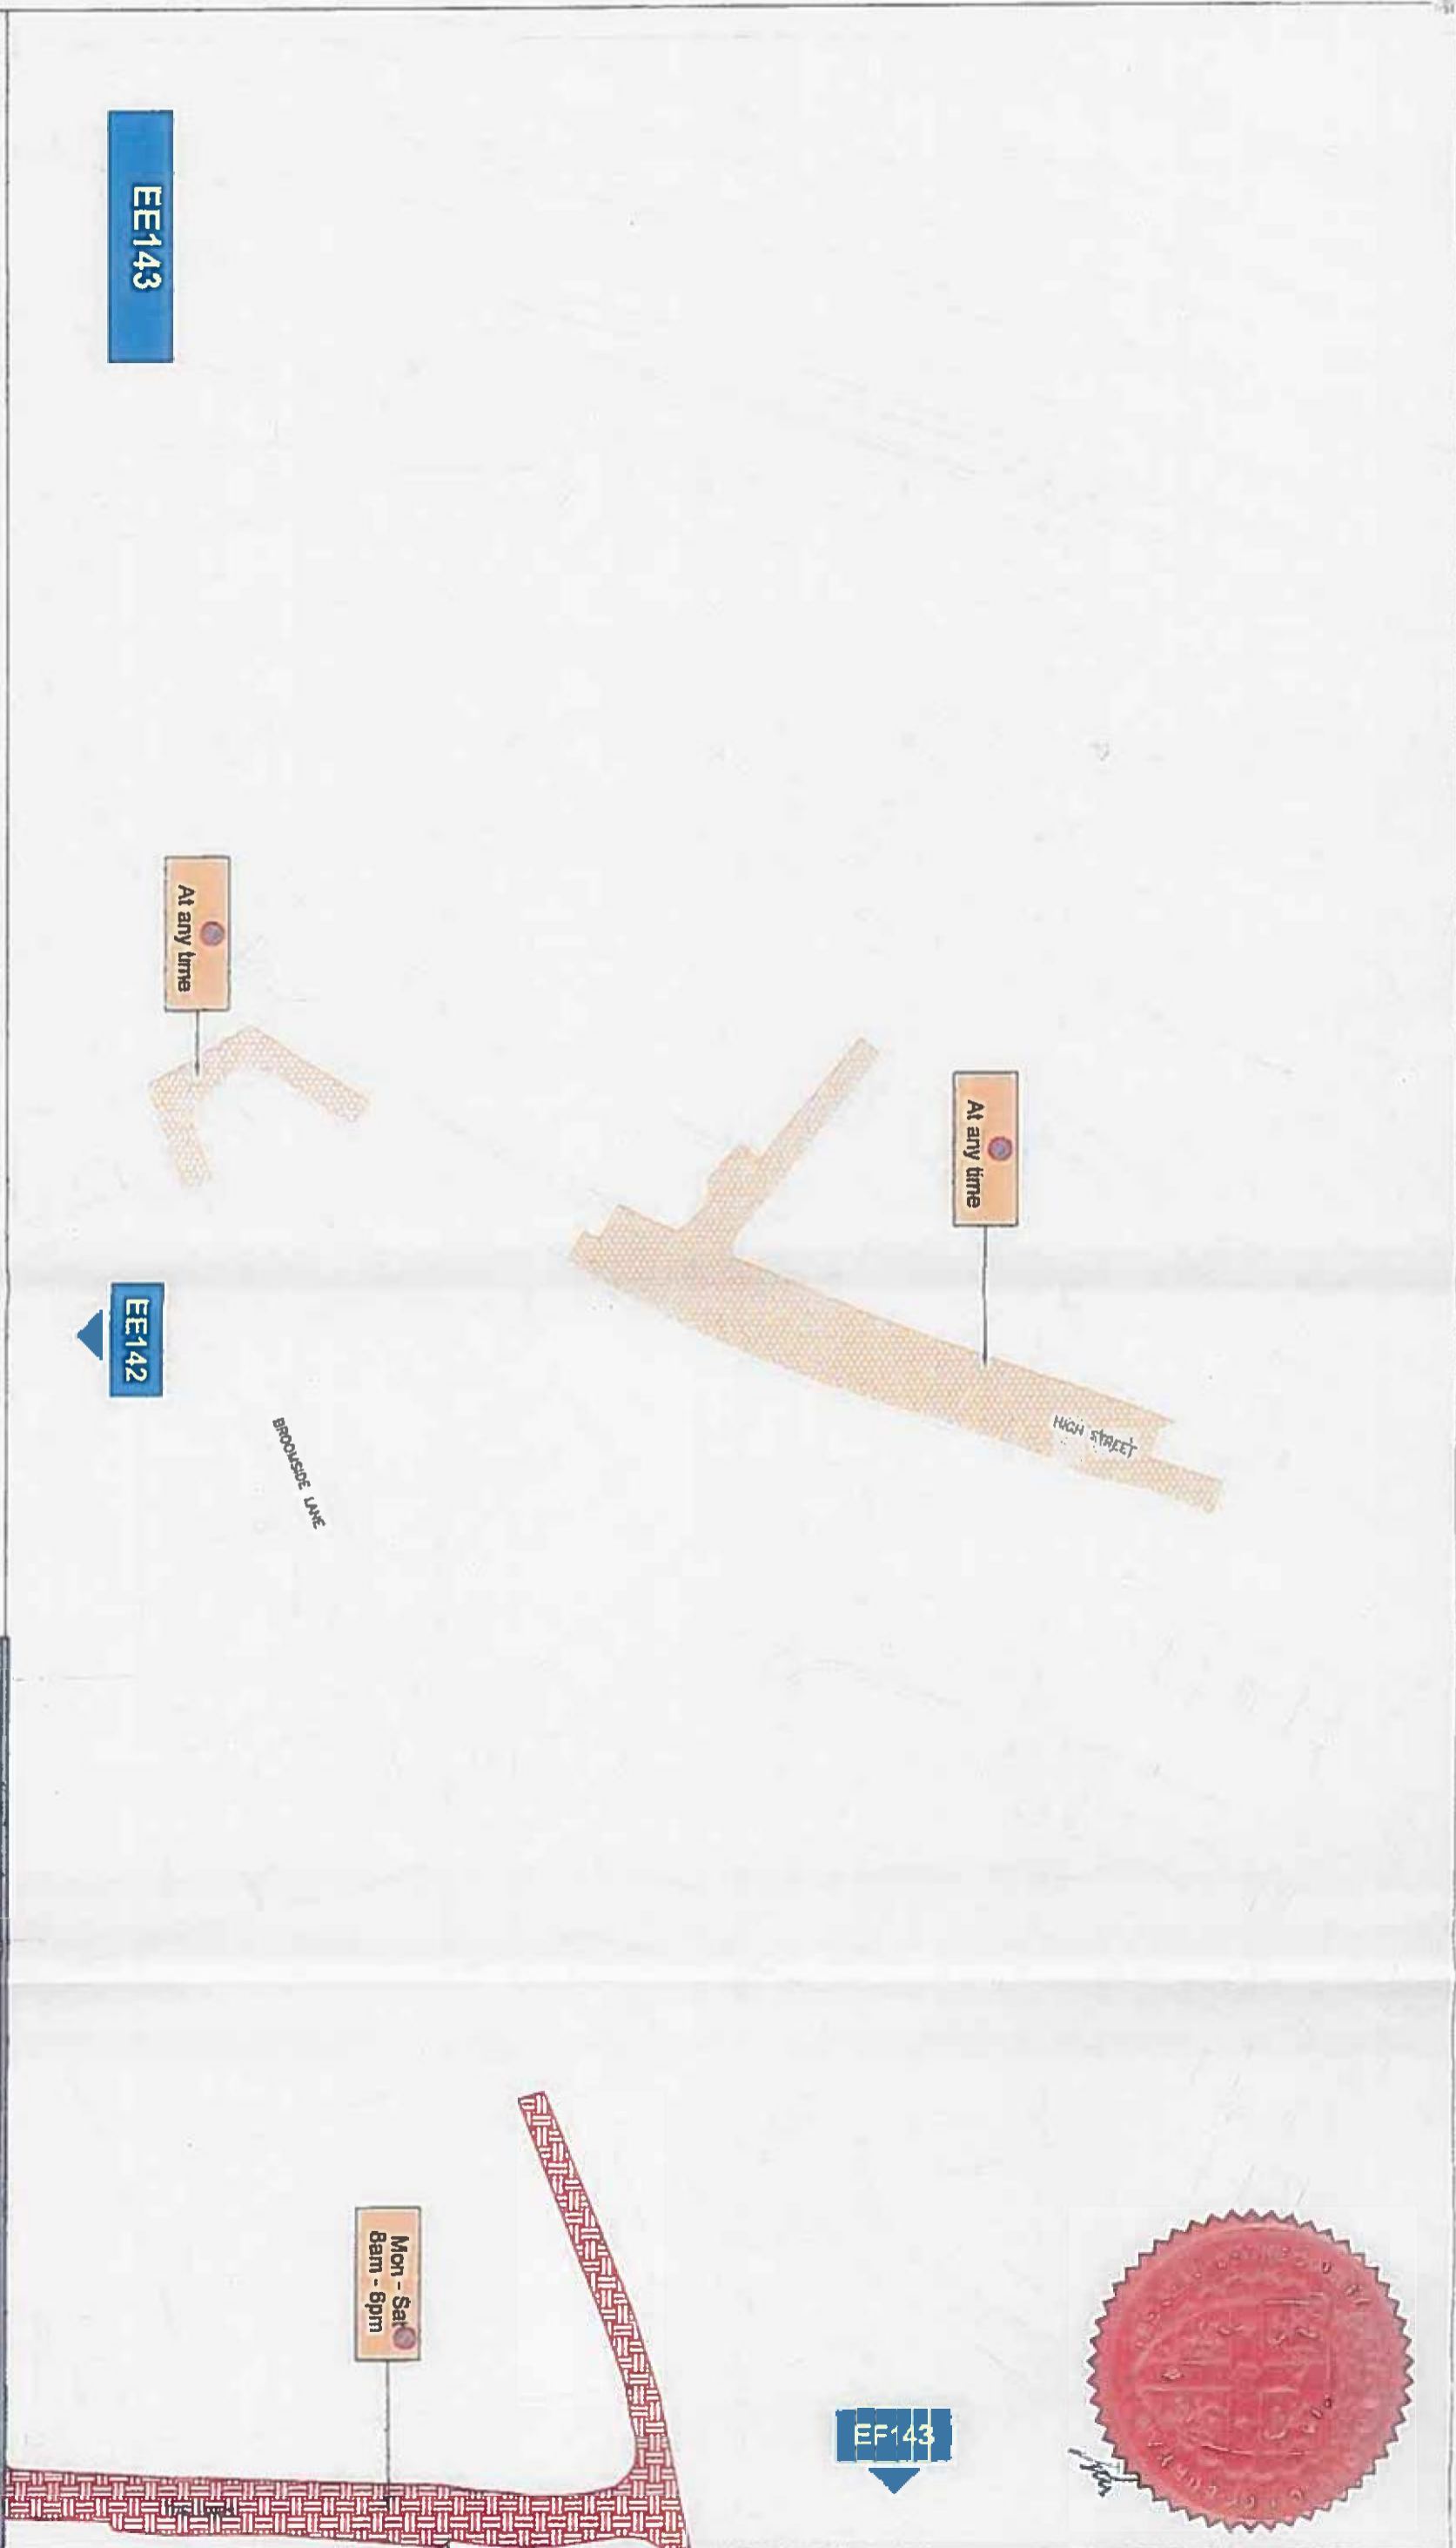

Key to Types of Restriction

- No Waiting At Any Time
- XXXX Individual Plan Reference

Reproduced from Ordnance Survey material with the permission of Ordnance Survey on behalf of the Controller of Her Majesty's Stationery Office © Crown copyright. Unauthorised reproduction infringes Crown copyright and may lead to prosecution or civil proceedings. Durham County Council. LA 100049055 2017.



Corporate Director
Regeneration & Economic
Development
Strategic Traffic Management
County Hall Durham DH1 5UD

**BELMONT, CARVILLE AND GILLEGATE
PARKING AND WAITING RESTRICTIONS**

Scale	1:1250 @ A3
Date	January 2017
Drawn by	B Buckley
Date Sealed	10/8/17
Signature	
Map Schedule	EE143

