

**THE COUNTY COUNCIL OF DURHAM
(FERRYHILL)
(PROHIBITION AND RESTRICTION OF WAITING, LOADING, STOPPING & PARKING
PLACES ORDER) ORDER 2011 (AMENDMENT No. 1)
ORDER 2018**

The County Council of Durham ("the Council") in exercise of their powers under Sections 1, 2, 4, 32 and 35 & Part IV of Schedule 9 to the Road Traffic Regulation Act 1984, as amended ("the Act") and Part 6 of the Traffic Management Act 2004, as amended and of all other enabling powers and after consultation with the Chief Officer of Police in accordance with Part III of Schedule 9 to the Act, hereby make the following Order:-

Part I

1. General

This Order may be cited as The County Council of Durham (Ferryhill) (Prohibition and Restriction of Waiting, Loading, Stopping & Parking Places) Order 2011 (Amendment No. 1) Order 2018 and shall come into operation on 20th December 2018

2. Amendments

The following amendments apply to:

The County Council of Durham (Ferryhill) (Prohibition and Restriction of Waiting, Loading, Stopping & Parking Places) Order 2011

Purpose of Amendments

Amends Ferryhill 43

The following brief synopsis of amendments should be viewed in conjunction with the plans identified within the Schedules to the above Order, however the plans should prevail in the event of any discrepancy:

- **Saddler Street/Durham Road** (Plan EA103)
 - Introduce No Waiting At Any Time on north side of Saddler Street commencing from a point adj No 7 easterly to the centre line of its junction with Durham Road (approx. 12 metres) then easterly on Durham Road (east side) for approx. 65 metres.

- **Market Street** (Plan EB103):
 - **Remove the existing No Stopping 6pm-6am** except taxis / parking 6am-6pm 1 hour no return within 1 hour restrictions adjacent to Nos 16-20 and introduce No Stopping Except taxis
 - **Remove the existing Parking 8am-6pm** 1 hour no return within 1 hour restriction adj to Nos 21-22 and introduce No Stopping except taxis
 - **Remove the existing Parking Mon-Sat 8am-6pm** 1 hour no return within 1 hour restriction adj to Nos 25-26

- **B6287 Darlington Road (Plan EA102):**
 - Remove the existing Parking 1 hour no return within 1 hour restriction and introduce:
 - Parking Mon-Sat 8am-6pm 1 hour no return within 1 hour adj properties 4-6 on east side of the road; and
 - Loading only 8am-6pm adj properties 7-8 on east side of the road

Schedules

The following Plans have been removed and new plans bearing the same reference inserted in to the relevant Schedules seal dated as at the date of this Amendment Order

Plan reference	Relevant Schedules
EA102	1, 2, 3, 5, 6, 7
EA103	1, 2 6
EB103	1, 2, 4, 6, 7

Part VI

Saving


3. In so far as any provision of this Order conflicts with any provision which is contained in an Order made or having effect as if made under the Act or by or under any other enactment then the provisions of this Order shall prevail.
4. The prohibitions and restrictions imposed by this Order shall be in addition to and not in derogation from any restriction or requirement imposed by any regulations made or having effect as if made under the Act or by or under any other enactment.

GIVEN UNDER THE COMMON SEAL OF THE COUNTY COUNCIL OF DURHAM ON THE 6th DAY OF DECEMBER 2018

N. Carter

Authorised Sealing Officer



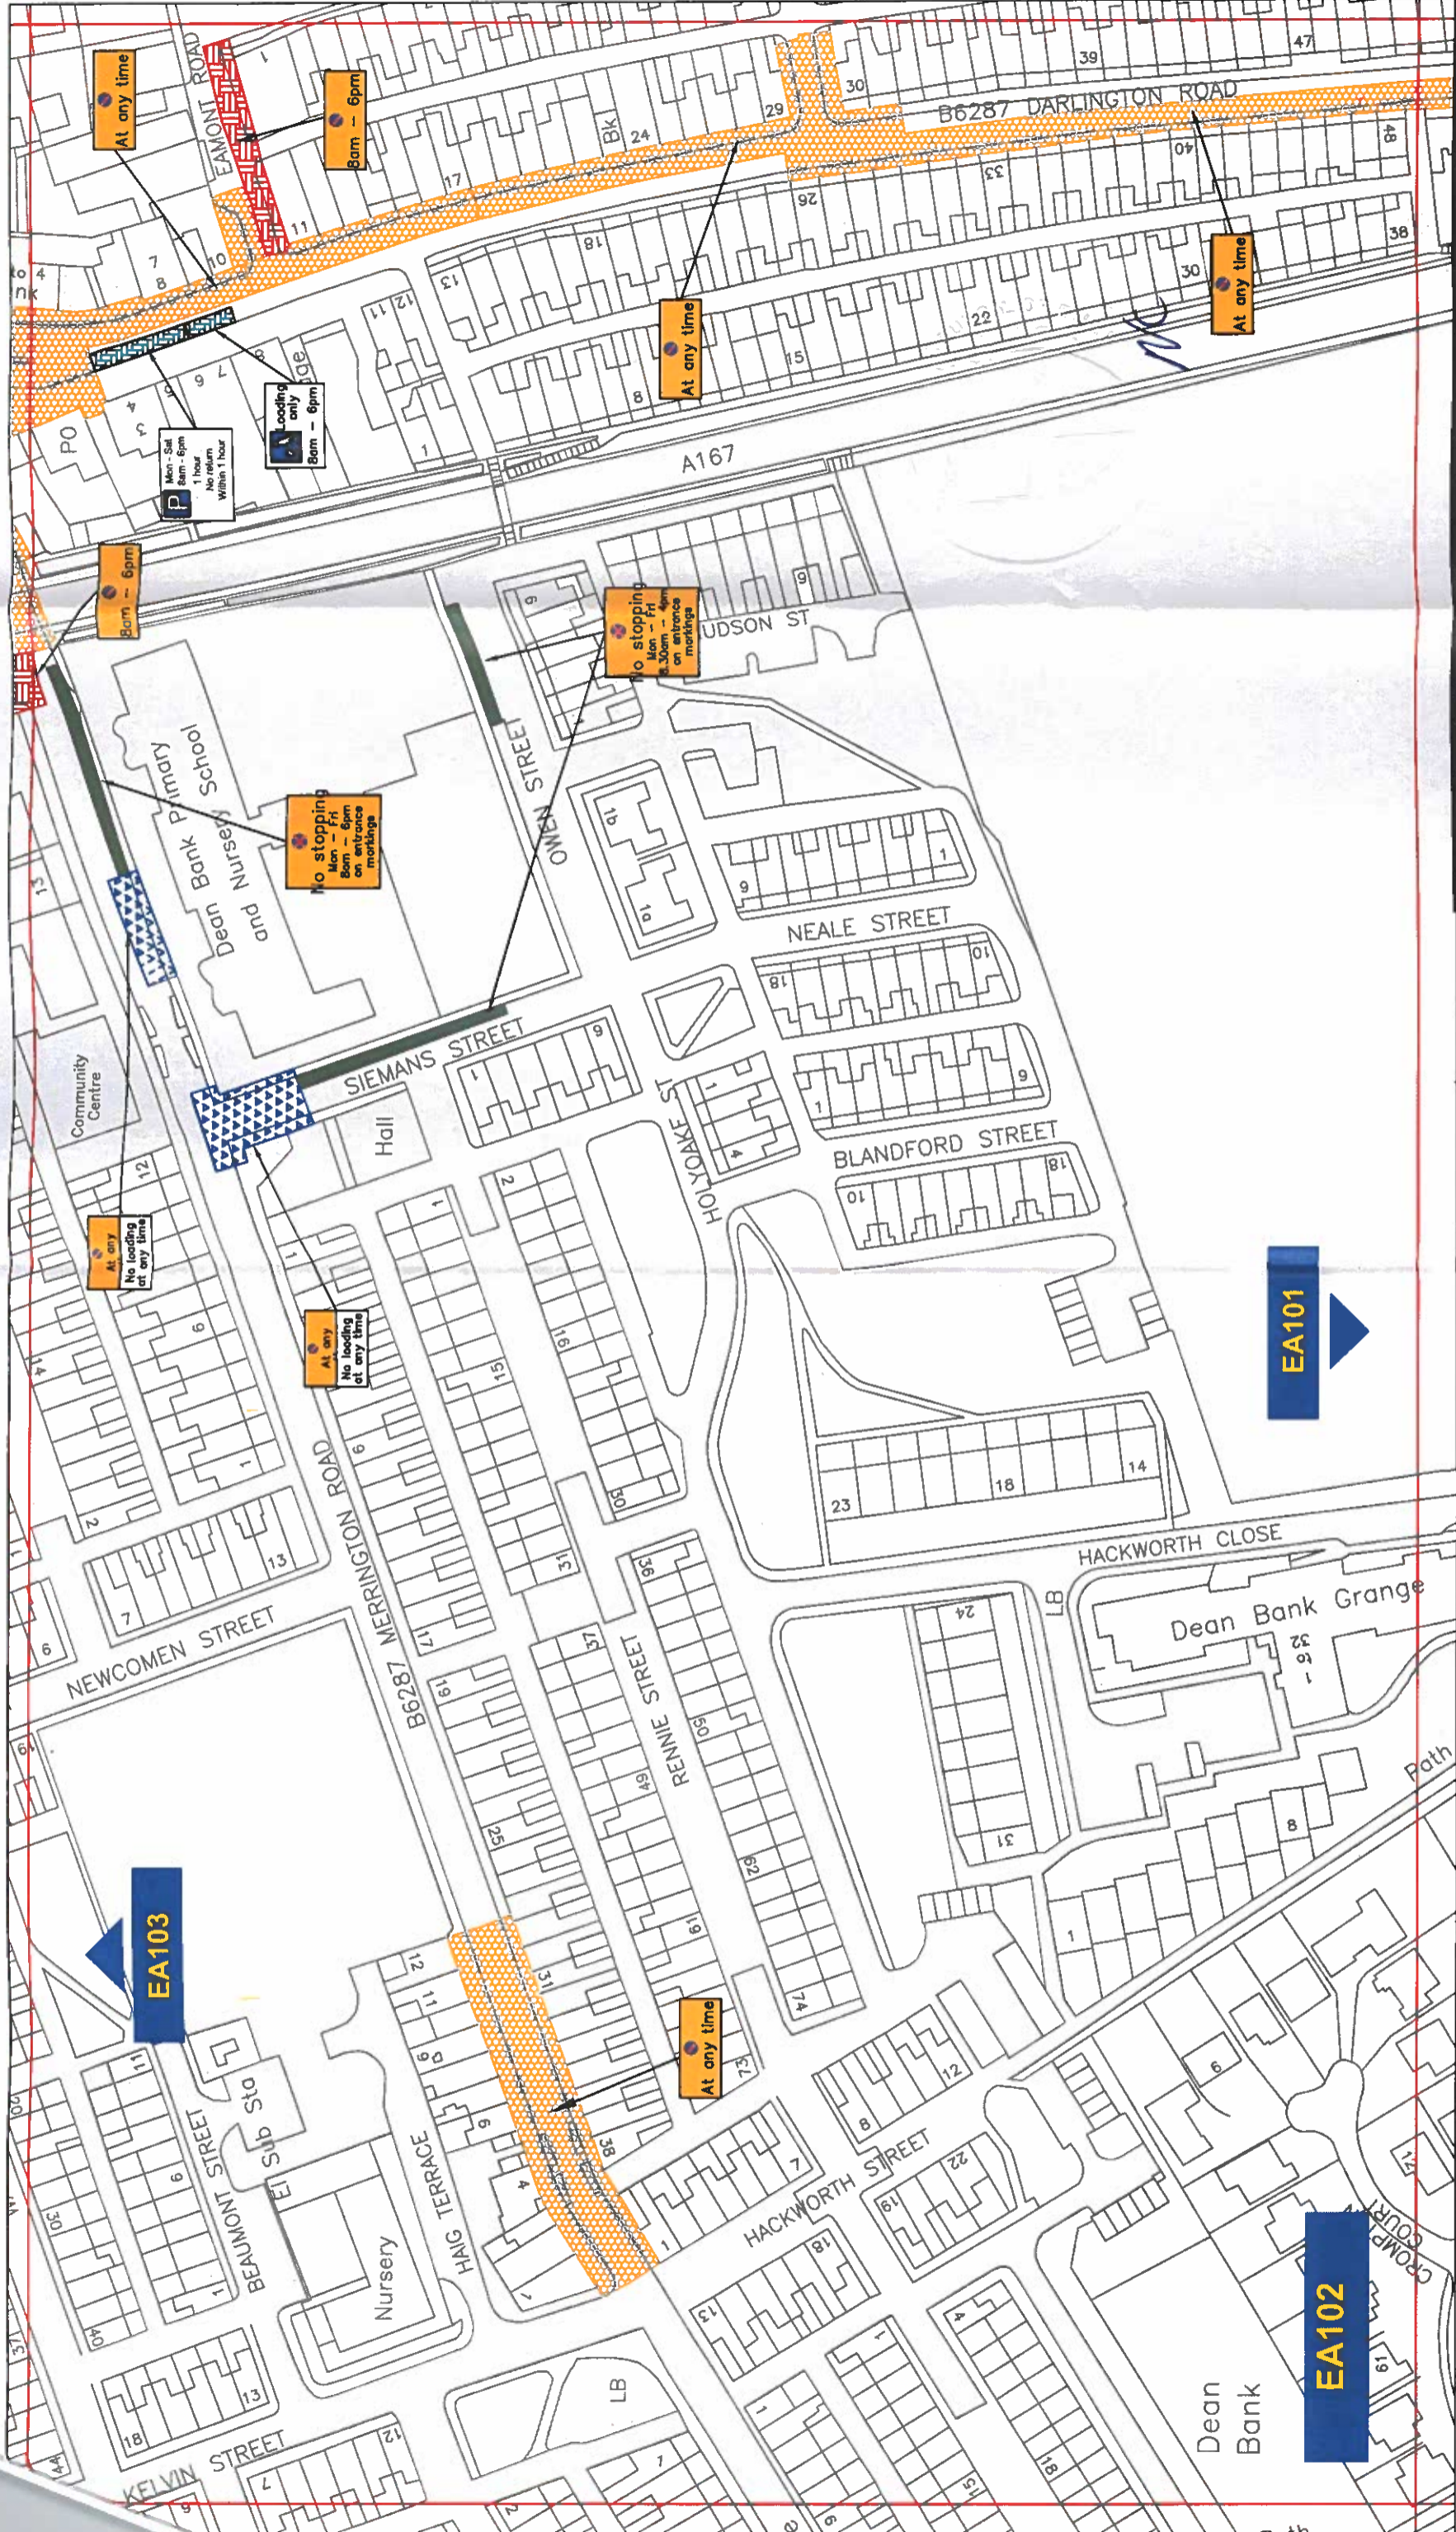

**FERRYHILL
PARKING AND WAITING RESTRICTIONS.**

Scale: 1:1250 @ A3
 Date: August 2018
 Drawn by: L. Mowbray
 Date Sealed:
 Signature:
 Map Schedule: **EA102**

Durham
County Council

Corporate Director
Regeneration & Economic
Development

Strategic Traffic Management
County Hall, Durham DH1 5JQ


Key to Types of Restriction

- Restricted Bay
- No Waiting At Any Time
- No Waiting No Loading At Any Time
- No Stopping
- Limited Waiting
- Individual reference number




EA103 **EA101** **EA102**

Reproduced from Ordnance Survey material with the permission of Ordnance Survey on behalf of the Controller of Her Majesty's Stationery Office © Crown copyright. Unauthorised reproduction infringes Crown copyright and may lead to prosecution or civil proceedings. Durham County Council. LA 100049055. 2018.

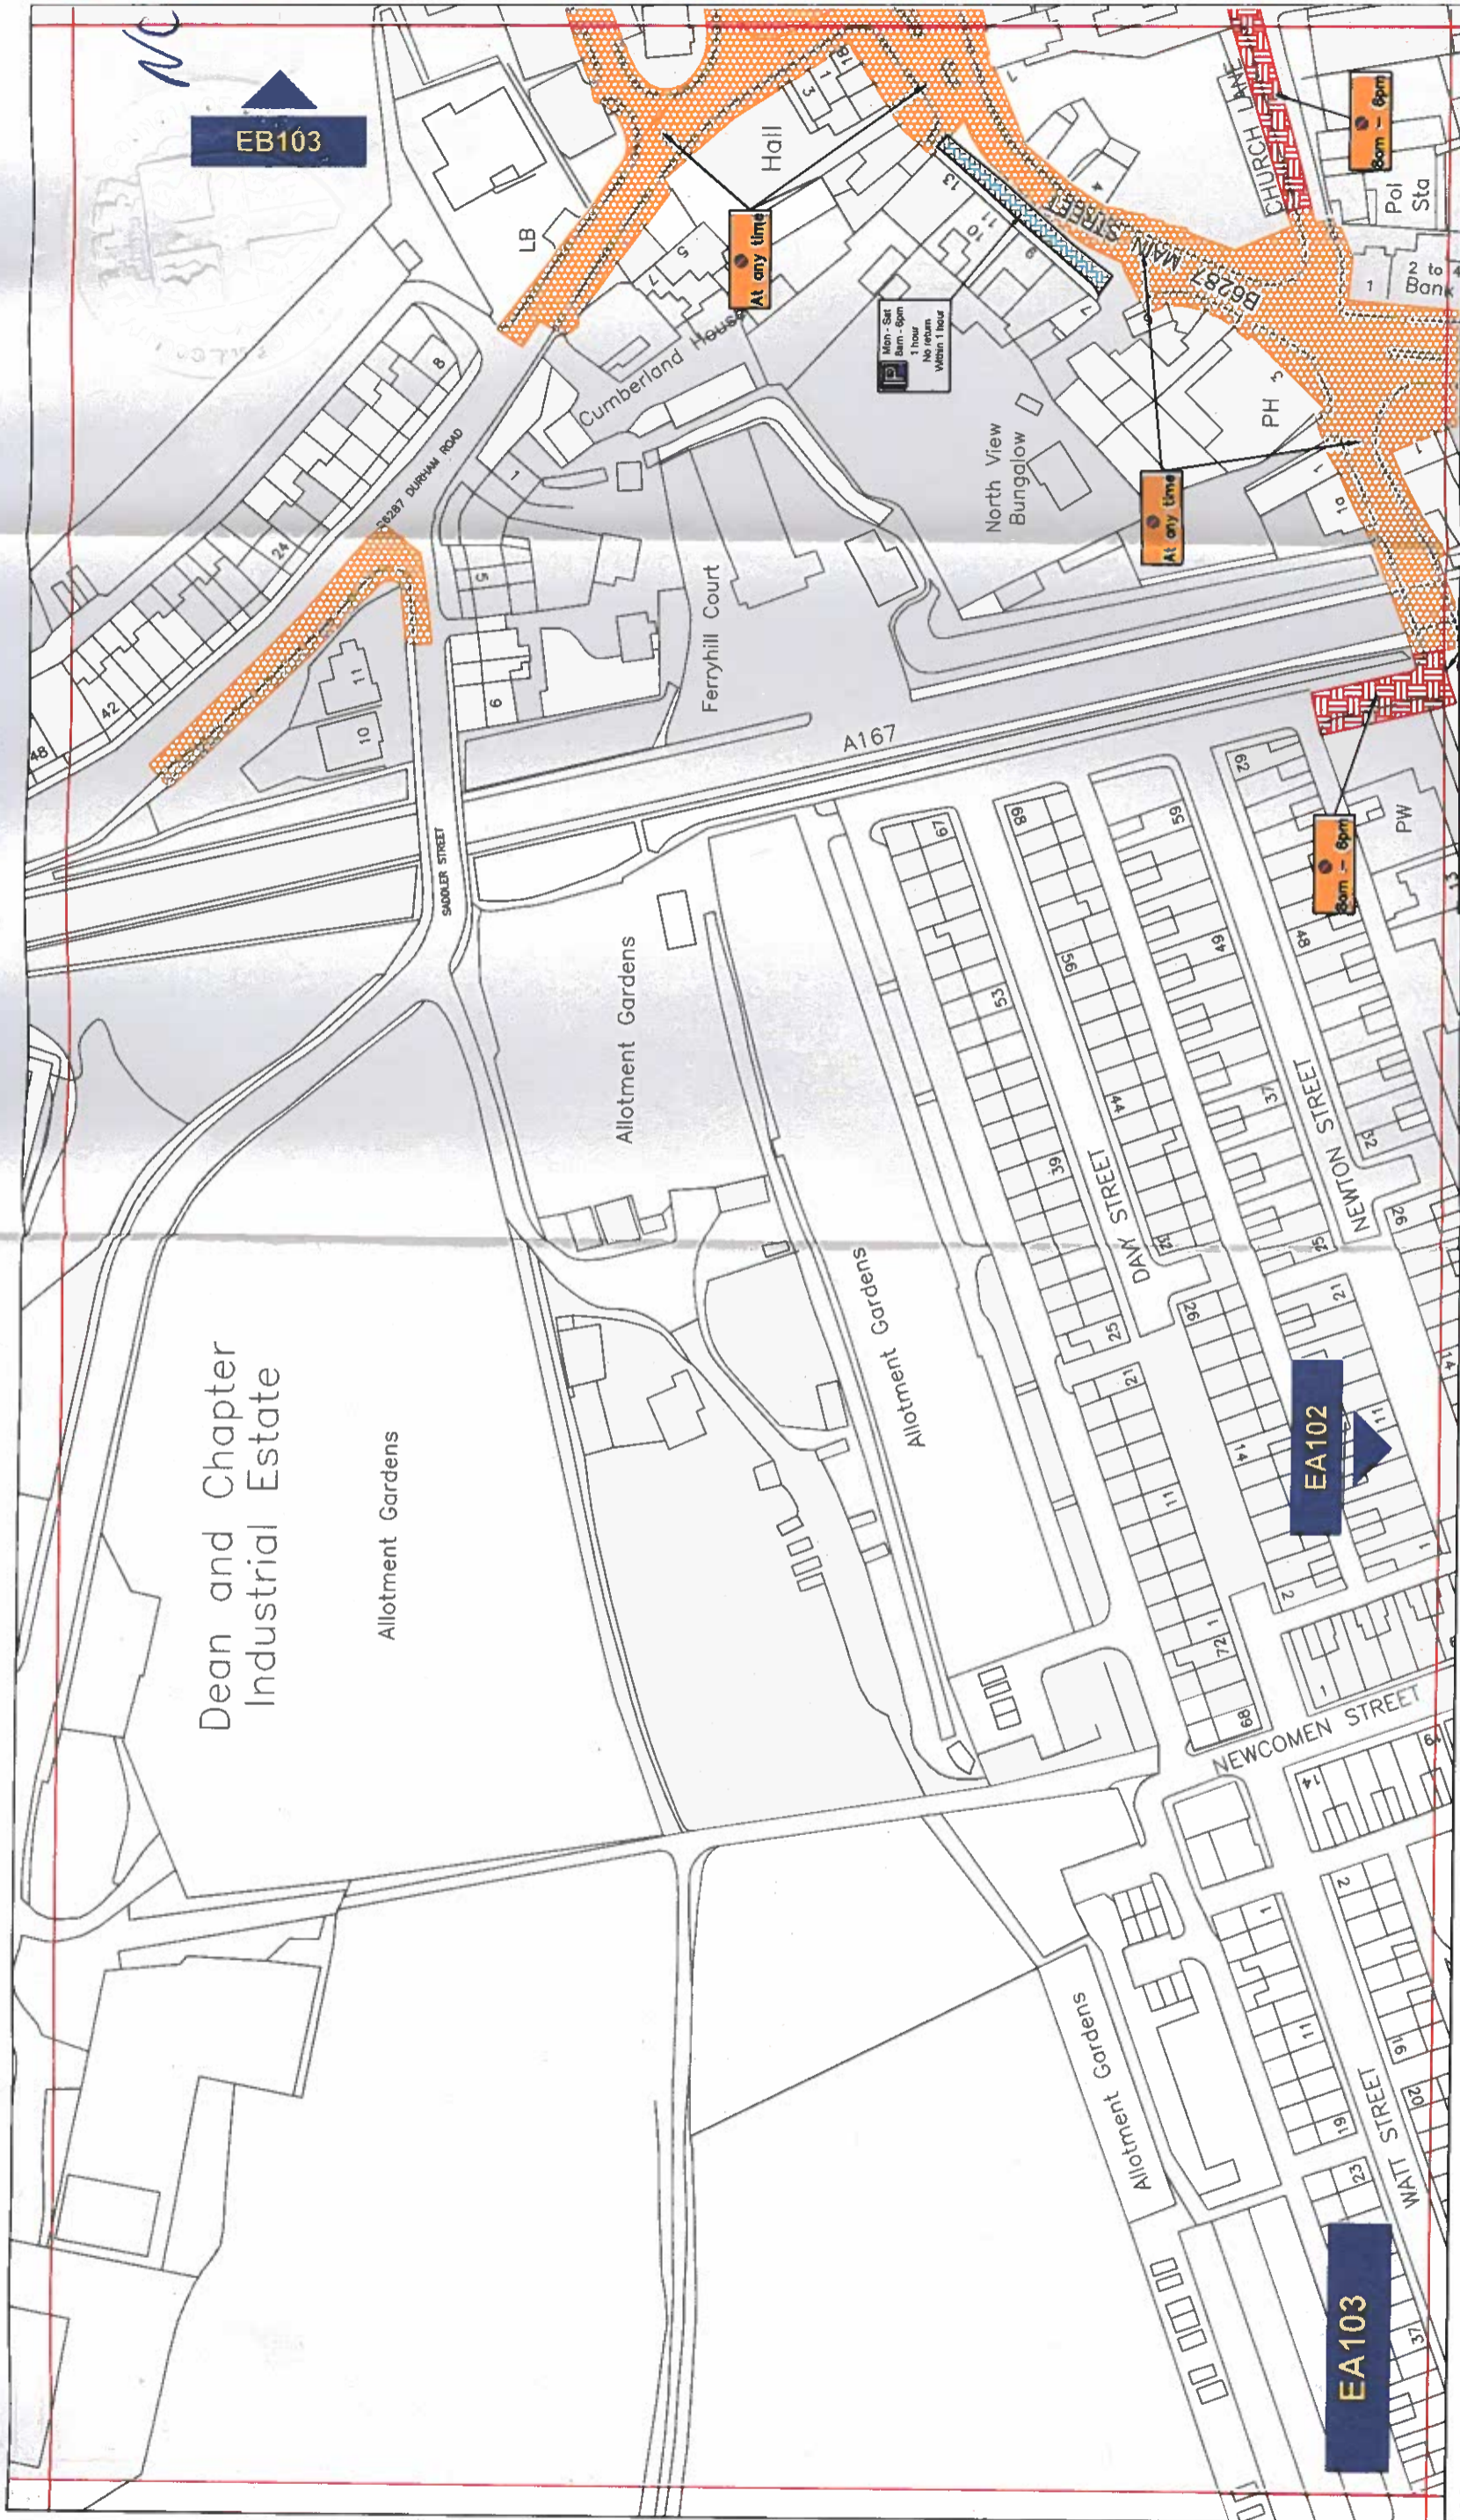PATH:



Key to Types of Restriction

-  Restricted Bay
-  No Waiting At Any Time
-  Limited Waiting

FERRYHILL PARKING AND WAITING RESTRICTIONS.




Corporate Director
Regeneration & Economic
Development
Strategic Traffic Management
County Hall, Durham DH1 5UQ



Scale:	1:1250 @ A3
Date:	August 2018
Drawn by:	L. Mowbray
Date Sealed:	
Signature:	
Map Schedule:	EA103

Reproduced from Ordnance Survey material with the permission of Ordnance Survey on behalf of the Controller of Her Majesty's Stationery Office © Crown copyright. Unauthorised reproduction infringes Crown copyright and may lead to prosecution or civil proceedings. Durham County Council. LA 100049055. 2018.

PATH:

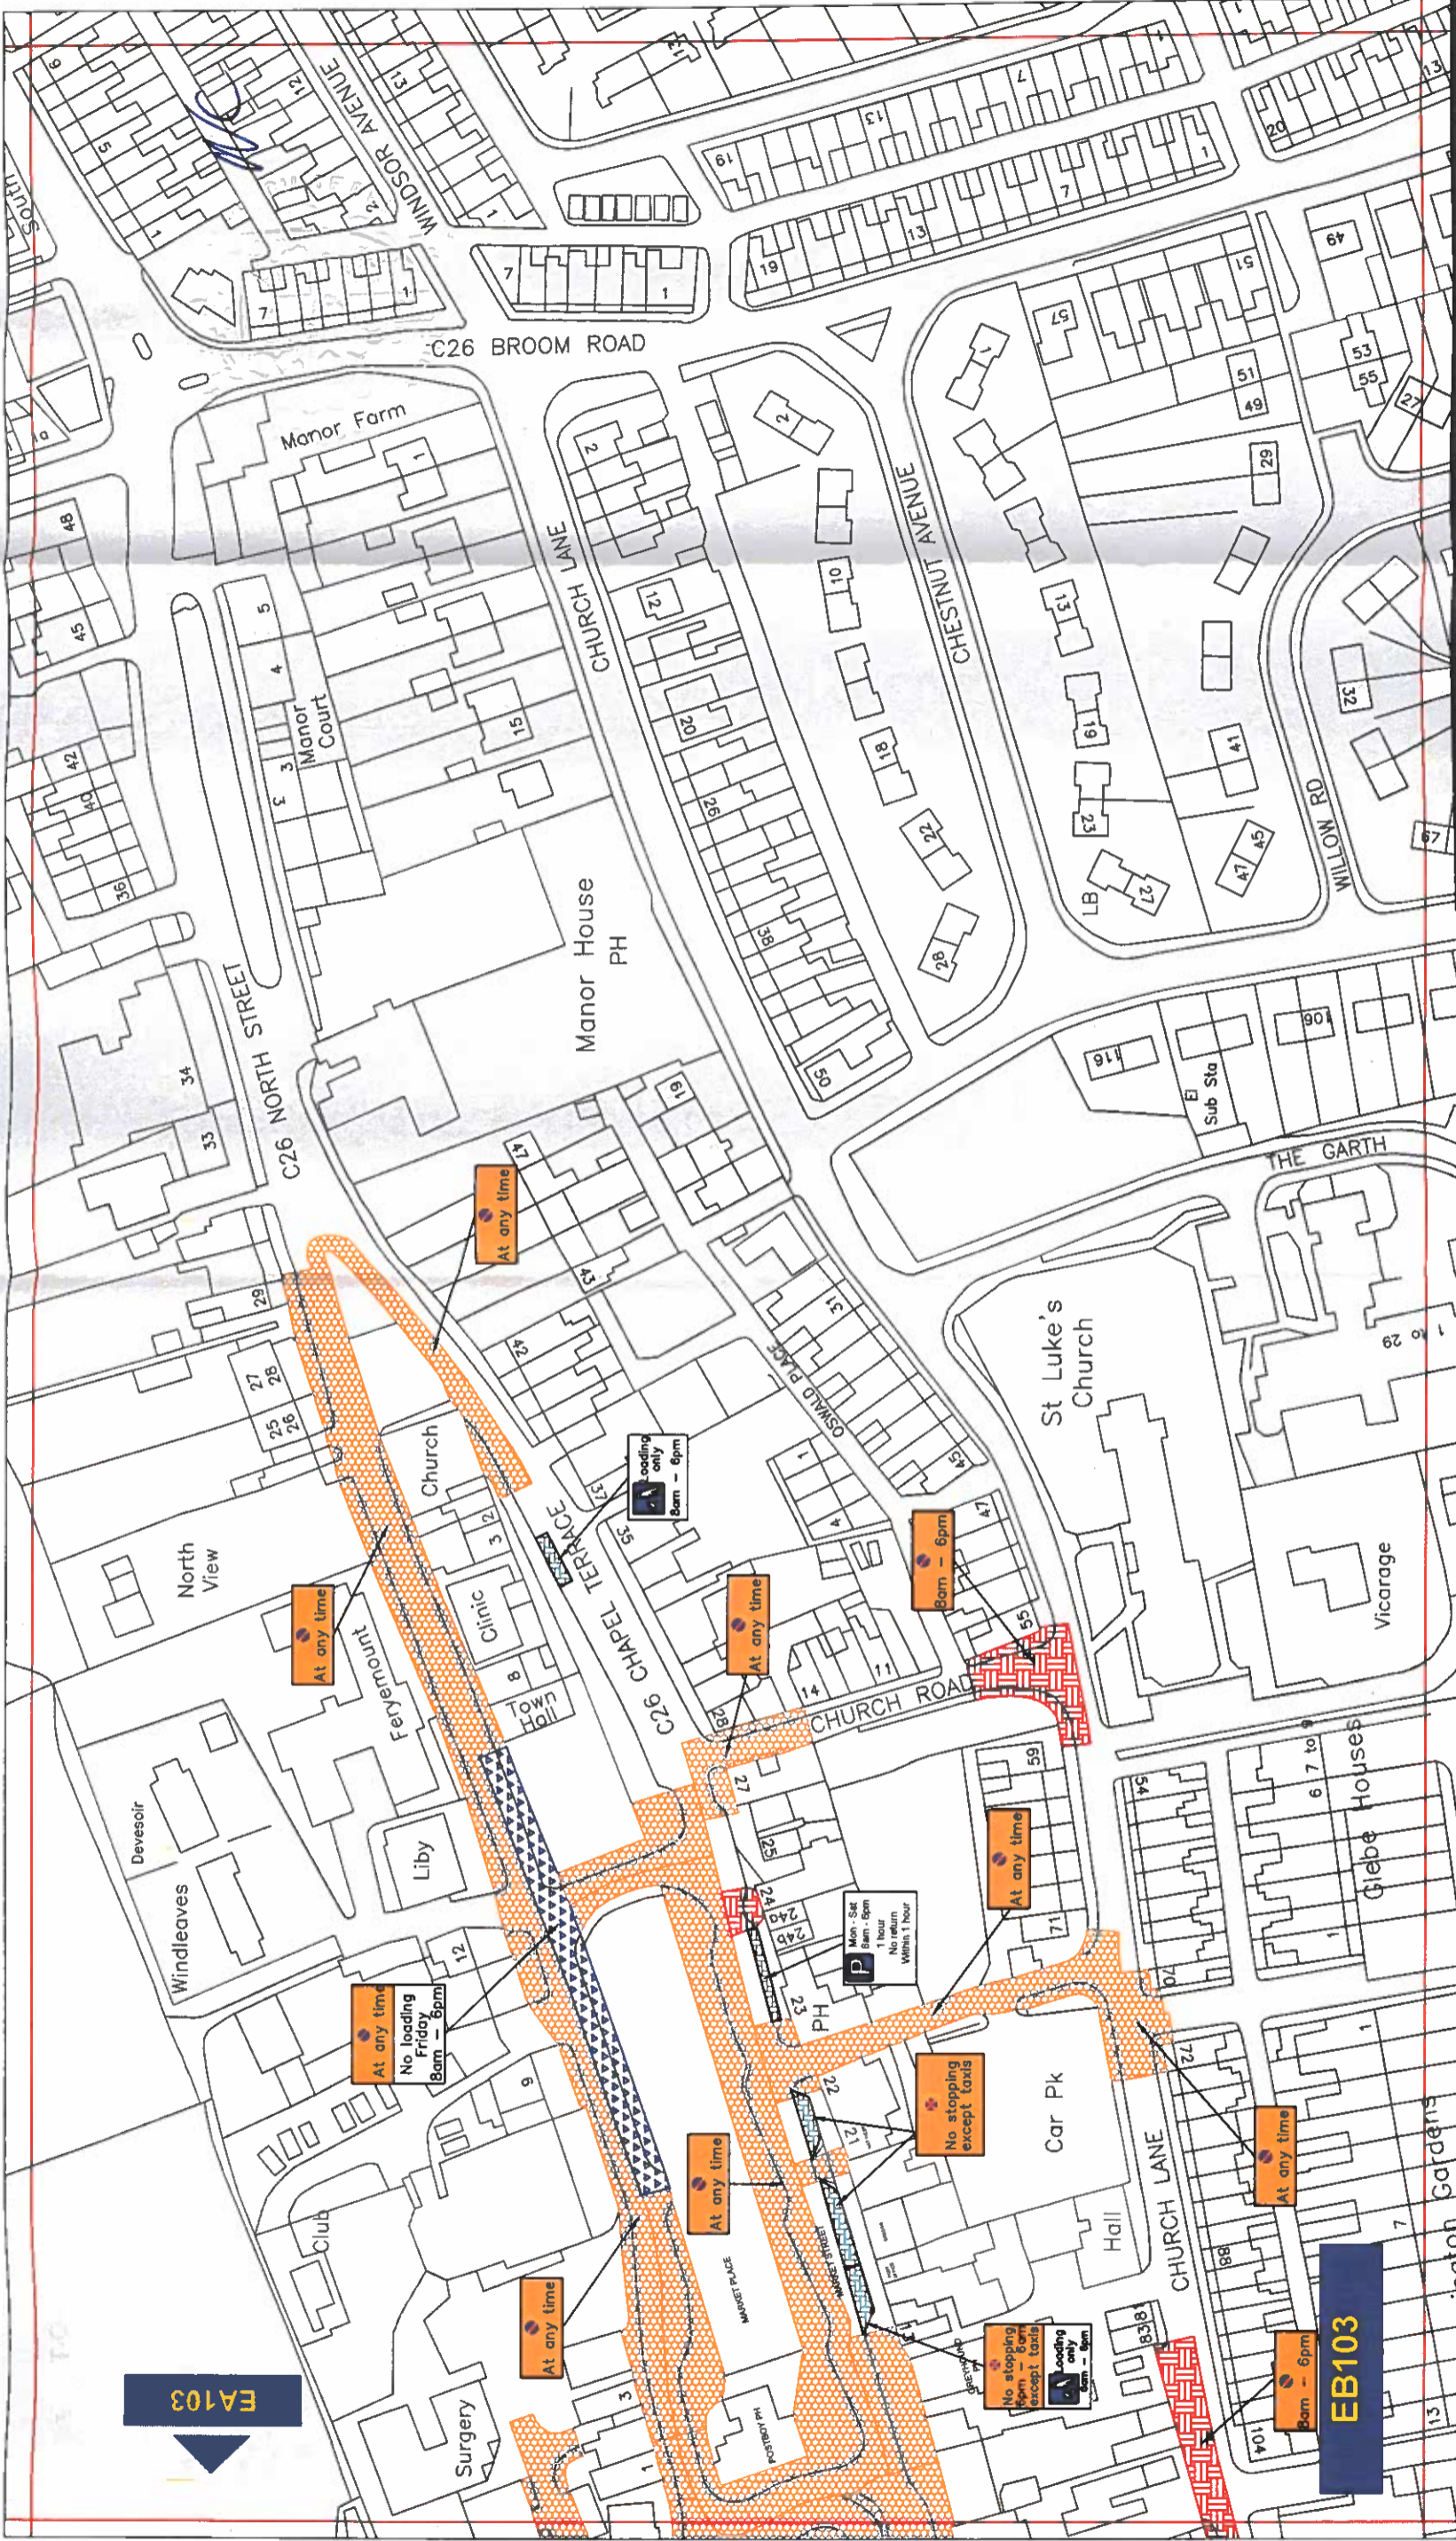

Key to Types of Restriction

	Restricted Bay
	No Waiting At Any Time
	No Waiting No Loading At Any Time
	No Stopping
	Limited Waiting

**FERRYHILL
PARKING AND WAITING RESTRICTIONS.**

Durham
County Council

Corporate Director
Regeneration & Economic
Development

Strategic Traffic Management
County Hall, Durham DH1 5UC

Scale: 1:1250 @ A3
Date: August 2018
Drawn by: L. Mowbray
Signature: _____
Date Sealed: _____
Map Schedule: **EB103**

Reproduced from Ordnance Survey material with the permission of Ordnance Survey on behalf of the Controller of Her Majesty's Stationery Office © Crown copyright. Unauthorised reproduction infringes Crown copyright and may lead to prosecution or civil proceedings. Durham County Council. LA 100049055. 2018.

PATH: