

**THE COUNTY COUNCIL OF DURHAM
(TOW LAW)
(PROHIBITION OF STOPPING AND PROHIBITION & RESTRICTION OF WAITING)
ORDER 2011 (AMENDMENT NO 1) ORDER 2018**

The County Council of Durham ("the Council") in exercise of their powers under Sections 1, 2 & 4 and Part IV of Schedule 9 to the Road Traffic Regulation Act 1984, as amended ("the Act") and Part 6 of the Traffic Management Act 2004, as amended and of all other enabling powers and after consultation with the Chief Officer of Police in accordance with Part III of Schedule 9 to the Act, hereby make the following Order:-

General

1. This Order may be cited as The County Council of Durham (Tow Law) (Prohibition of Stopping and Prohibition & Restriction of Waiting) Order 2011 (Amendment No. 1) Order 2018 and shall come into operation on the 20th day of December 2018 .

Amendments

2. The under-noted amendments have been made to the following Order:

The County Council of Durham (Tow Law) (Prohibition of Stopping and Prohibition & Restriction of Waiting) Order 2011.

Purpose of Amendments

3. The following brief synopsis of amendments should be viewed in conjunction with the plans identified within the Schedules to the above Order, however the plan(s) should prevail in the event of any discrepancy:
 1. **Road to Low West House Farm:** Introduction of No Stopping on Entrance Markings Mon-Fri 8am-9am & 2pm-4pm across the access to Blessed John Duckett RC Primary School (Plan CT127 refers)
 2. **Road to Low West House Farm:** Introduction of No Waiting & No Loading/Unloading Mon-Fri 8am-9am & 2pm-4pm from its junction with B6301 on the north side to a point opposite the end of proposed No Stopping on Entrance markings and on the south side up to the proposed No Stopping on Entrance markings. (Plan CT127 refers)

All other restrictions remain unchanged.

Amendments

Articles / Schedules

1. A new Article 7 & corresponding Schedule 4 have been inserted which read:

Restricted Waiting and Restricted Loading/Unloading

Save as provided in Article 8 of this Order no person shall, except upon the direction or with the permission of an enforcement officer or a civil enforcement officer, cause or permit any vehicle to:

- a. wait, or
- b. wait for the purpose of enabling goods to be loaded onto or unloaded from the vehicle, on any of the lengths of roads or sides of lengths of roads on such days

and during such times as identified within the individual plans detailed in Schedule 4 to this Order.

**Schedule 4
Restricted Waiting/Restricted Loading/Unloading**

Plan reference number: CT127

2. All other Articles and Schedules throughout the Order impacted by the above changes have been amended/renumbered according.
3. Plan CT127 has been replaced in the 2011 Order noted above with a plan bearing the same reference dated as at the date of this Amendment Order

Saving

4. Insofar as any provision of this Order conflicts with any provision which is contained in an Order made or having effect as if made under the Act or by or under any other enactment then the provisions of this Order shall prevail.
5. The prohibitions and restrictions imposed by this Order shall be in addition to and not in derogation from any restriction or requirement imposed by any regulations made or having effect as if made under the Act or by or under any other enactment.

**GIVEN UNDER THE COMMON SEAL OF THE COUNTY COUNCIL OF DURHAM
ON THE 6th DAY OF DECEMBER 2018**



.....
Authorised Sealing Officer




589619



CT127

CT126

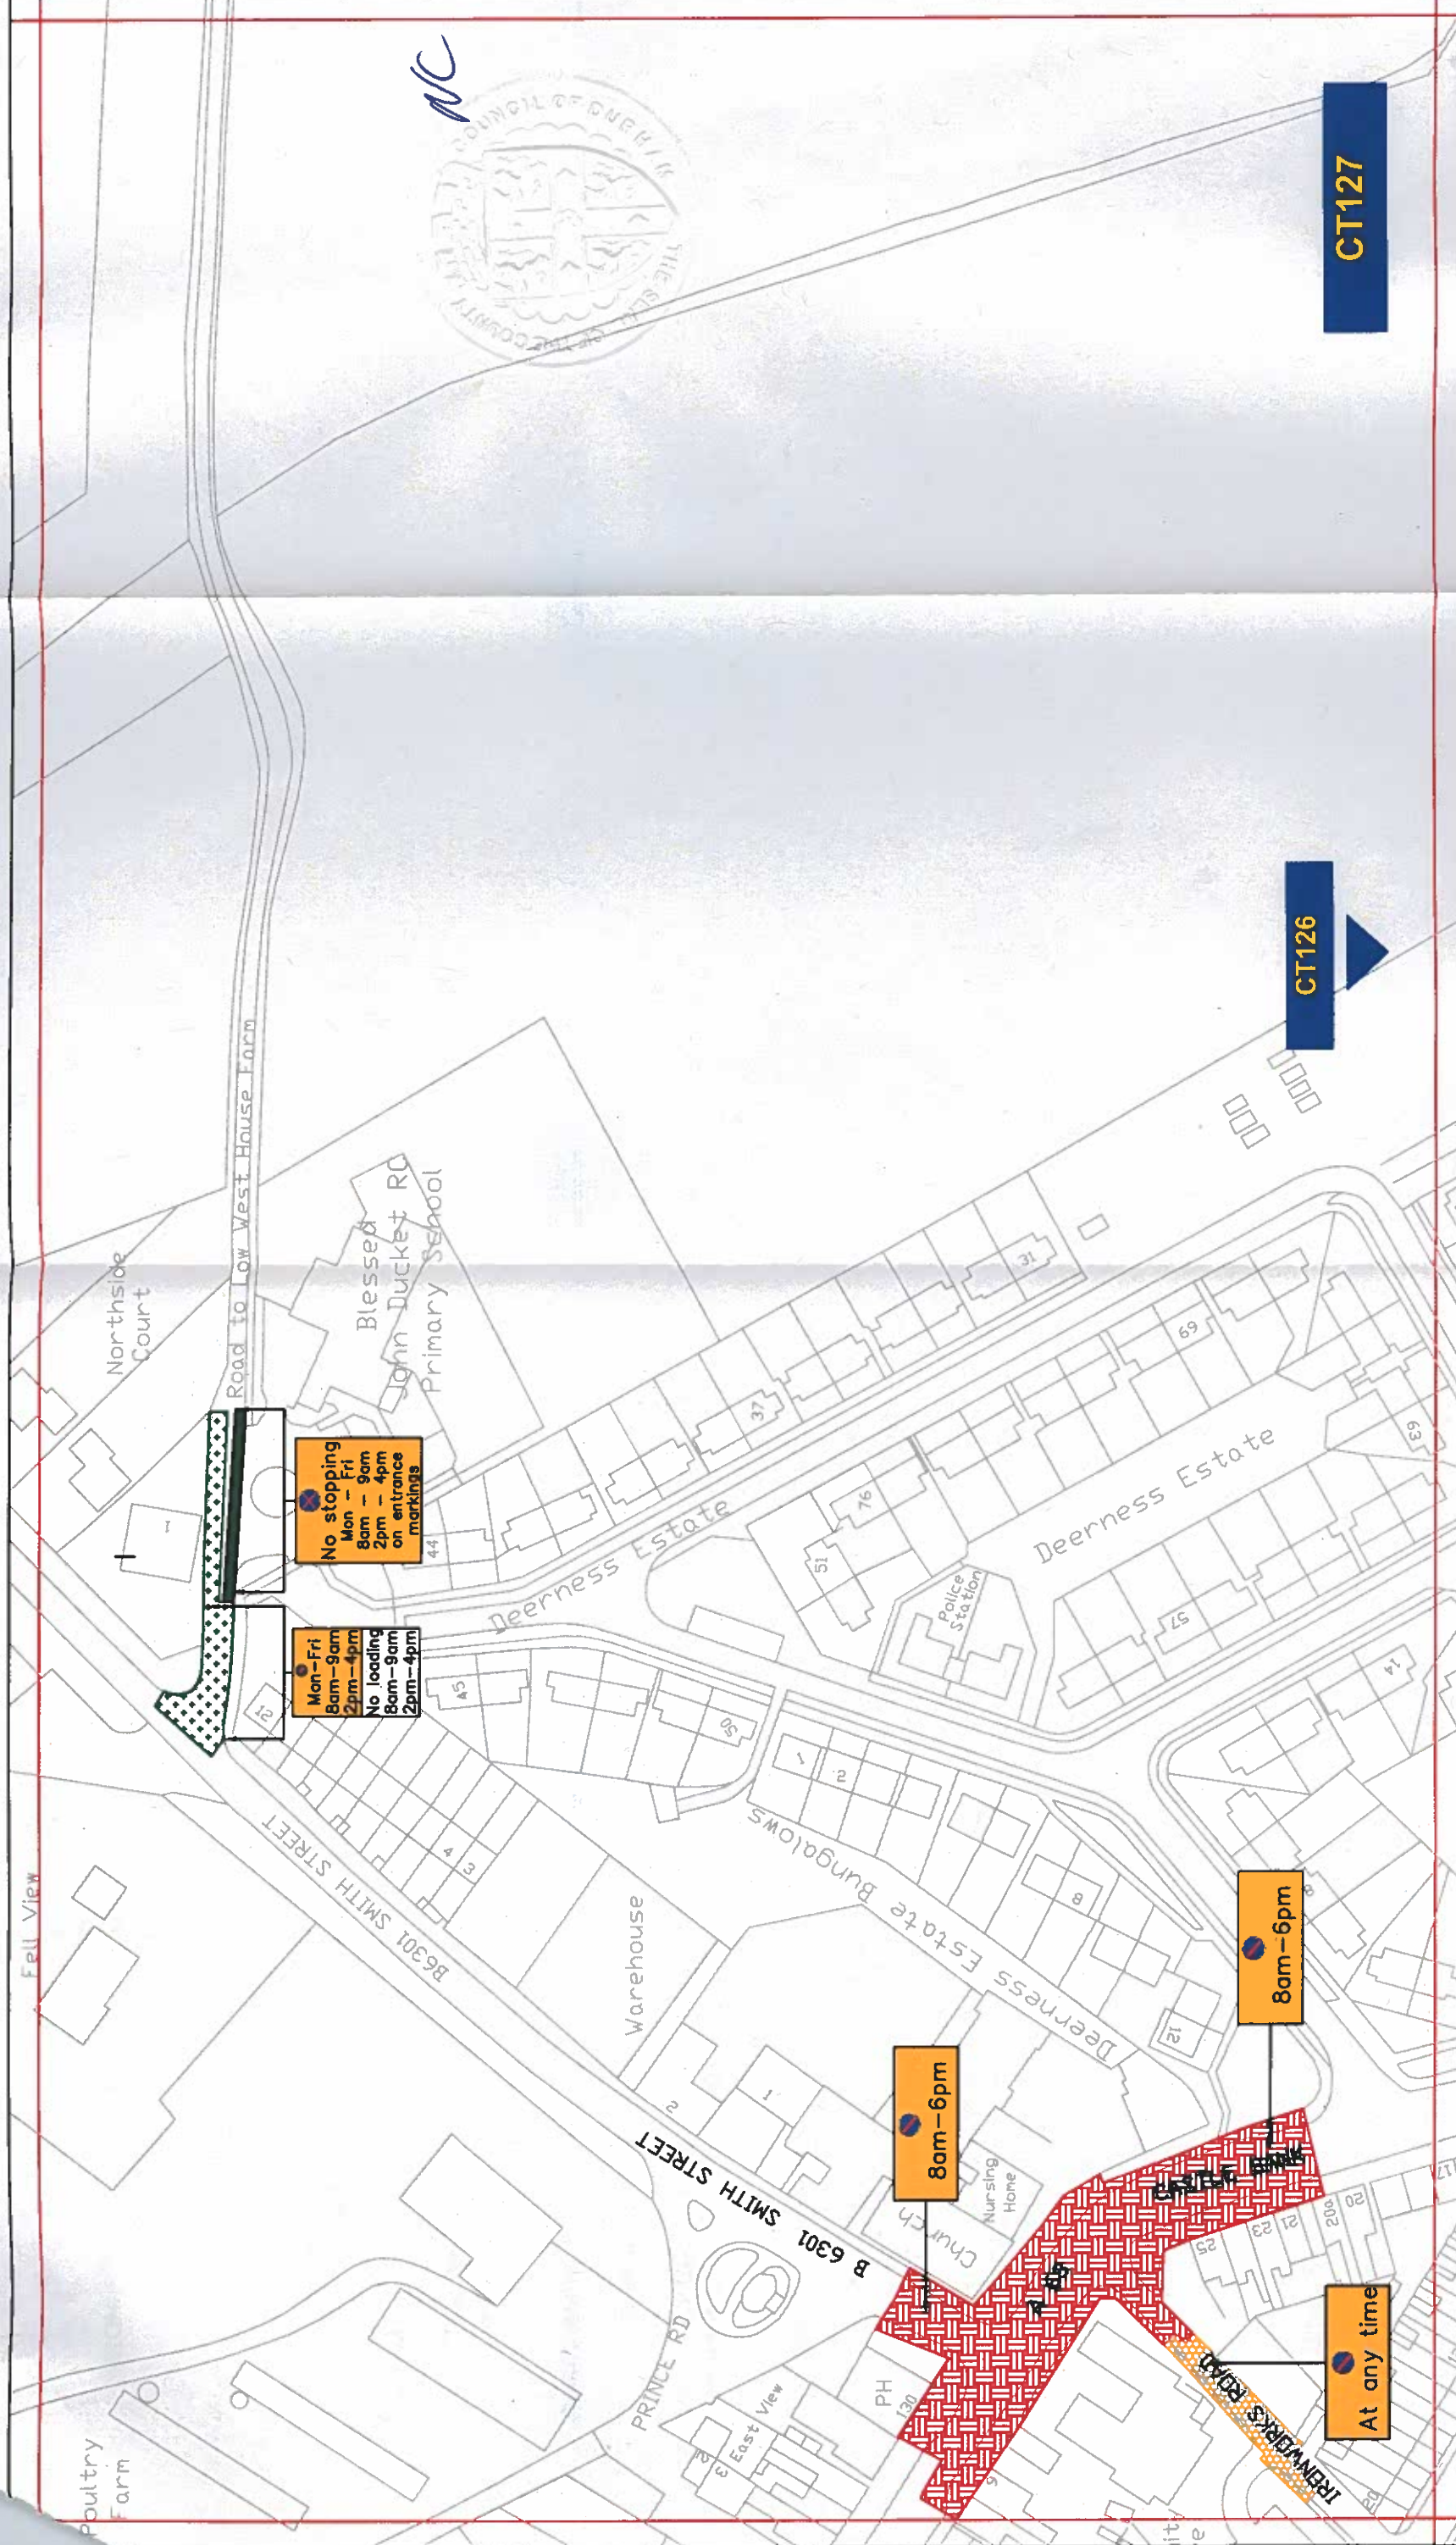

No stopping
Mon - Fri
8am - 9am
2pm - 4pm
No loading
on entrance
markings





Mon - Fri
8am - 9am
2pm - 4pm
No loading
8am - 9am
2pm - 4pm

8am - 6pm

8am - 6pm

At any time

Key to Types of Restriction

-  No Waiting At Any Time
-  Restricted Waiting
-  No Stopping
-  Restricted Waiting and Loading/Unloading

XXXXXX Individual Plan Reference Number


PATH:

Reproduced from Ordnance Survey material with the permission of Ordnance Survey on behalf of the Controller of Her Majesty's Stationery Office © Crown copyright. Unauthorised reproduction infringes Crown copyright and may lead to prosecution or civil proceedings. Durham County Council. LA 100049055. 2017.

TOW LAW PARKING AND WAITING RESTRICTIONS



Corporate Director
Regeneration & Economic
Development
Strategic Traffic Management
County Hall, Durham DH1 5UQ

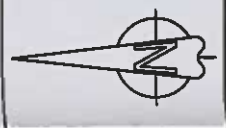

Scale:	1:1250 @ A3
Date:	December 2017
Drawn by:	R. Smith
Date Sealed:	
Signature:	
Map Schedule:	CT127