

**THE COUNTY COUNCIL OF DURHAM
(WOLSINGHAM)
(PARKING & WAITING RESTRICTIONS)
ORDER 2014 (AMENDMENT NO 1) ORDER 2015**

The County Council of Durham ("the Council") in exercise of their powers under Sections 11, 2, 4, 32 & 35 and Part IV of Schedule 9 to the Road Traffic Regulation Act 1984, as amended ("the Act") and Part 6 of the Traffic Management Act 2004, as amended and of all other enabling powers and after consultation with the Chief Officer of Police in accordance with Part III of Schedule 9 to the Act, hereby make the following Order:-

General

This Order may be cited as The County Council of Durham (Wolsingham) (Parking & Waiting Restrictions) Order 2014 (Amendment No. 1) Order 2015 and shall come into operation on the 26th day of October 2015.

Amendments

The under-noted amendments have been made to the following Order:

The County Council of Durham (Wolsingham) (Parking & Waiting Restrictions) Order 2014 (Amendment No. 1) Order 2015.

262.

Purpose of Amendments

The following brief synopsis of amendments should be viewed in conjunction with the plans identified within the Schedules to the above Order, however the plan(s) should prevail in the event of any discrepancy:

Extend the existing No Waiting At Any Time (NWAAT) on The Causeway, on the east side opposite Tower Mews by approx. 4.5m north and 6m south, and reduce the NWAAT by 4m from the gable end of no 37 Front Street.

SCHEDULES 1, 2 & 5

Plan reference CJ119 has been removed and replaced with a plan bearing the same reference seal dated as at the date of this Amendment Order.

Saving


1. In so far as any provision of this Order conflicts with any provision which is contained in an Order made or having effect as if made under the Act or by or under any other enactment then the provisions of this Order shall prevail.
2. The prohibitions and restrictions imposed by this Order shall be in addition to and not in derogation from any restriction or requirement imposed by any regulations made or having effect as if made under the Act or by or under any other enactment.

**GIVEN UNDER THE COMMON SEAL
OF THE COUNTY COUNCIL OF DURHAM
ON THE 15th DAY OF OCTOBER 2015**)
)
)



.....C. Cosh.....
Authorised Sealing Officer

584251

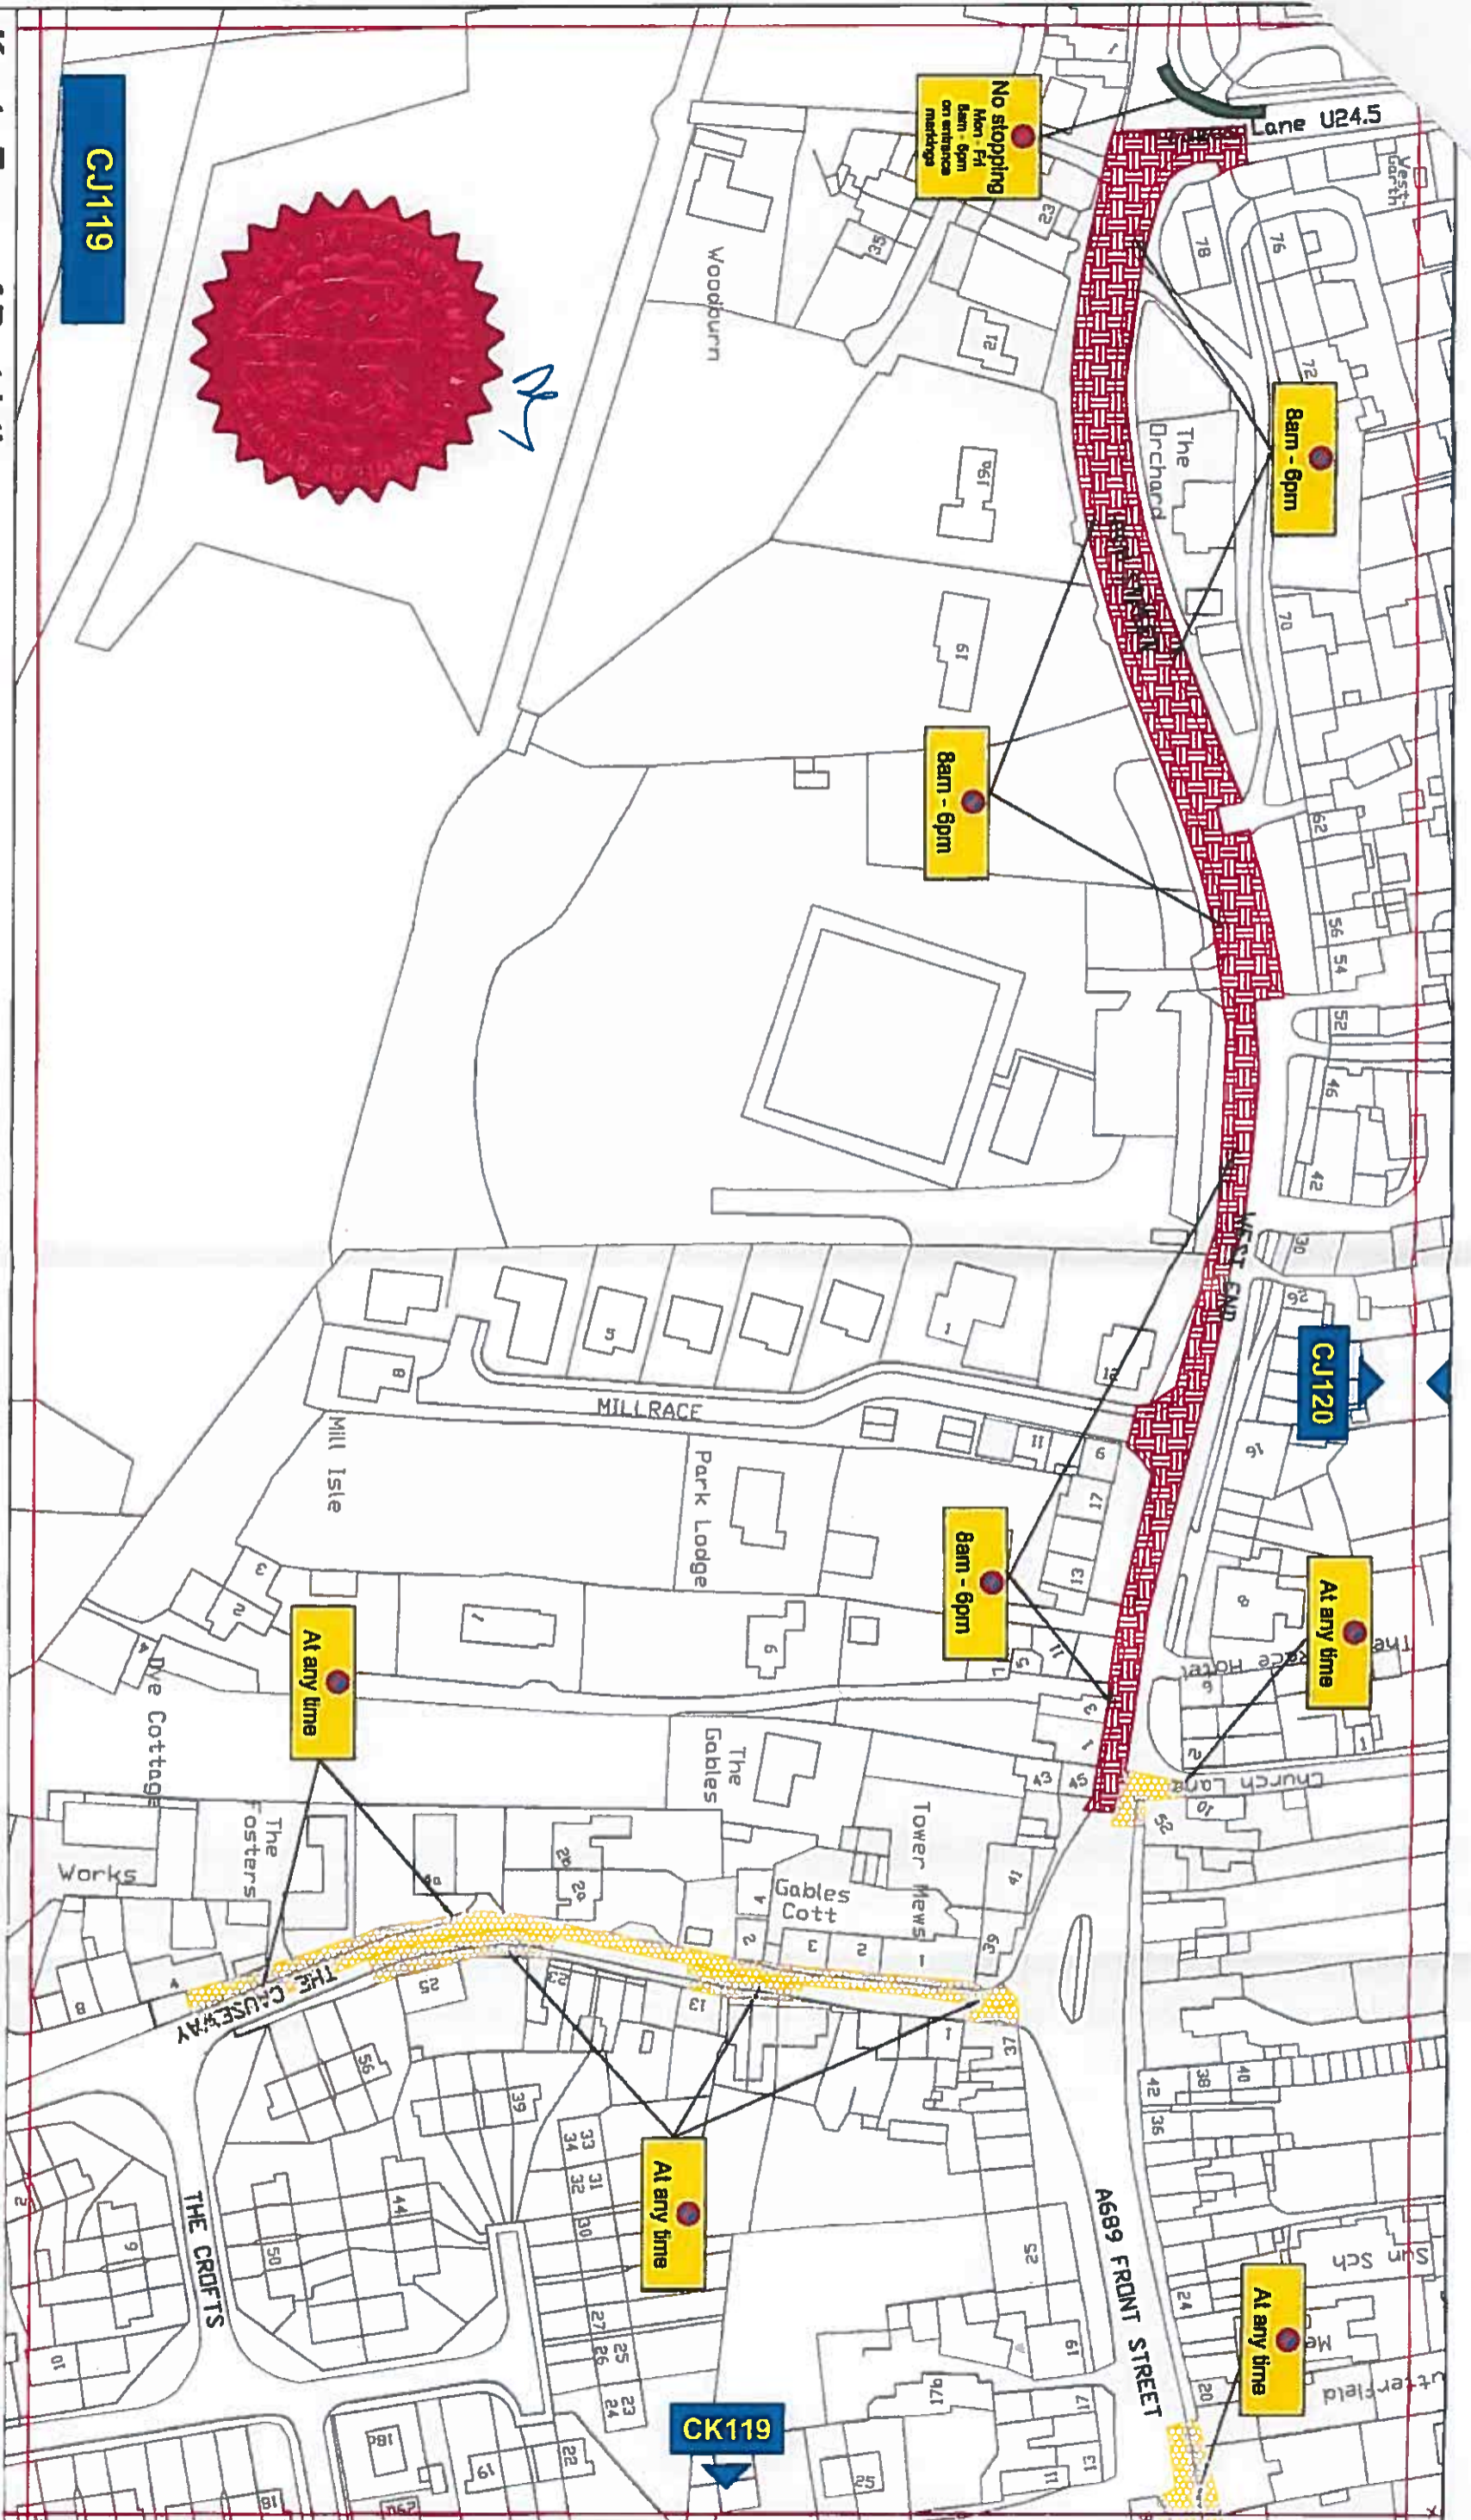


Key to Types of Restriction

-  Restricted Waiting
-  No Waiting At Any Time
-  No Stopping
-  Individual Reference Number

PATN: L:\TRAFFIC\01 REGULATION DESIGN & IMPLEMENTATION\CPE SOUTHWEAR VALLEYS\WOLSINGHAM

Reproduced from Ordnance Survey material with the permission of Ordnance Survey on behalf of the Controller of Her Majesty's Stationary Office © Crown copyright. Unauthorised reproduction infringes Crown copyright and may lead to prosecution or civil proceedings. Durham County Council. LA 100019778. 2015.




Durham
County Council

Corporate Director
Regeneration & Economic
Development

Strategic Traffic Management
County Hall, Durham DH1 1UD

WOLSINGHAM

PARKING AND WAITING RESTRICTIONS

Scale:	1:1250 @ A3
Date:	March 2015
Drawn by:	S. Thompson
Date Sealed:	15/03/15
Signature:	
CJ119	