

**THE COUNTY COUNCIL OF DURHAM
(BELMONT, CARRVILLE & GILESGATE)
(PARKING & WAITING RESTRICTIONS) ORDER 2013
(AMENDMENT NO. 1) ORDER 2018**

The County Council of Durham ("the Council") in exercise of their powers under Sections 1, 2 & 4 and Part IV of Schedule 9 to the Road Traffic Regulation Act 1984, as amended ("the Act") and Part 6 of the Traffic Management Act 2004, as amended, and of all other enabling powers and after consultation with the Chief Officer of Police in accordance with Part III of Schedule 9 to the Act, hereby make the following Order:-

Part I

General

1. This Order may be cited as The County Council of Durham (Belmont, Carrville & Gilesgate) (Parking & Waiting Restrictions) Order 2013 (Amendment No. 1) Order 2018 and shall come into operation on the 7th day of May 2018.

Part II

2. Amendments

The following amendments apply to:

REV 5/22

The County Council of Durham (Belmont, Carrville & Gilesgate) (Parking & Waiting Restrictions) Order 2013 and any subsequently amendments thereof.

Purpose of Amendments

The following brief synopsis of amendments should be viewed in conjunction with the plans identified within the Schedules to the above Order, however the plans should prevail in the event of any discrepancy:

1. Introduce a No Waiting At Any Tim restriction on the western side of Belmont Industrial Estate Access Road from its junction into Soccerarena in a northerly direction for approximately 80 metres. (Plans EC143, ED143 & ED144 refer).
2. Minor administrative amendments as required.

SCHEDULES

The following current plans have been removed or inserted as indicated below:


- Schedule 1:**
- a) Plan reference EC143, seal dated 16/1/14 has been removed and a new plan bearing the same reference seal dated as at the date of this Amendment Order has been inserted.
 - b) Plan reference ED143, seal dated 16/4/15 has been removed and a new plan bearing the same reference seal dated as at the date of this Amendment Order has been inserted
 - c) Plan reference ED144, seal dated 16/1/14 has been removed and a new plan bearing the same reference seal dated as at the date of this Amendment Order has been inserted

Part IV

Saving

3. In so far as any provision of this Order conflicts with any provision which is contained in an Order made or having effect as if made under the Act or by or under any other enactment then the provisions of this Order shall prevail.
4. The prohibitions and restrictions imposed by this Order shall be in addition to and not in derogation from any restriction or requirement imposed by any regulations made or having effect as if made under the Act or by or under any other enactment.

**GIVEN UNDER THE COMMON SEAL OF THE COUNTY COUNCIL OF DURHAM ON THE
26th DAY OF APRIL 2018**

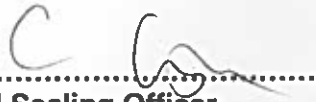

.....
Authorised Sealing Officer





Key to Types of Restriction



No Waiting At Any Time




Individual reference number



Corporate Director
Regeneration & Economic
Development
Strategic Traffic Management
County Hall, Durham DH1 5JQ


**THE COUNTY COUNCIL OF DURHAM
BELMONT, CARRVILLE and GILESGATE,
PARKING AND WAITING RESTRICTIONS**

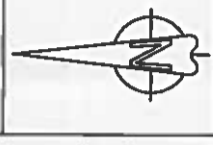

Scale:	1:1250 @ A3
Date:	FEB 2018
Drawn by:	L. Mowbray
Date Sealed:	
Signature:	
Map Schedule:	EC143

Reproduced from Ordnance Survey material with the permission of Ordnance Survey on behalf of the Controller of Her Majesty's Stationery Office © Crown copyright. Unauthorised reproduction infringes Crown copyright and may lead to prosecution or civil proceedings. Durham County Council. LA 100049055. 2018.

PATH:

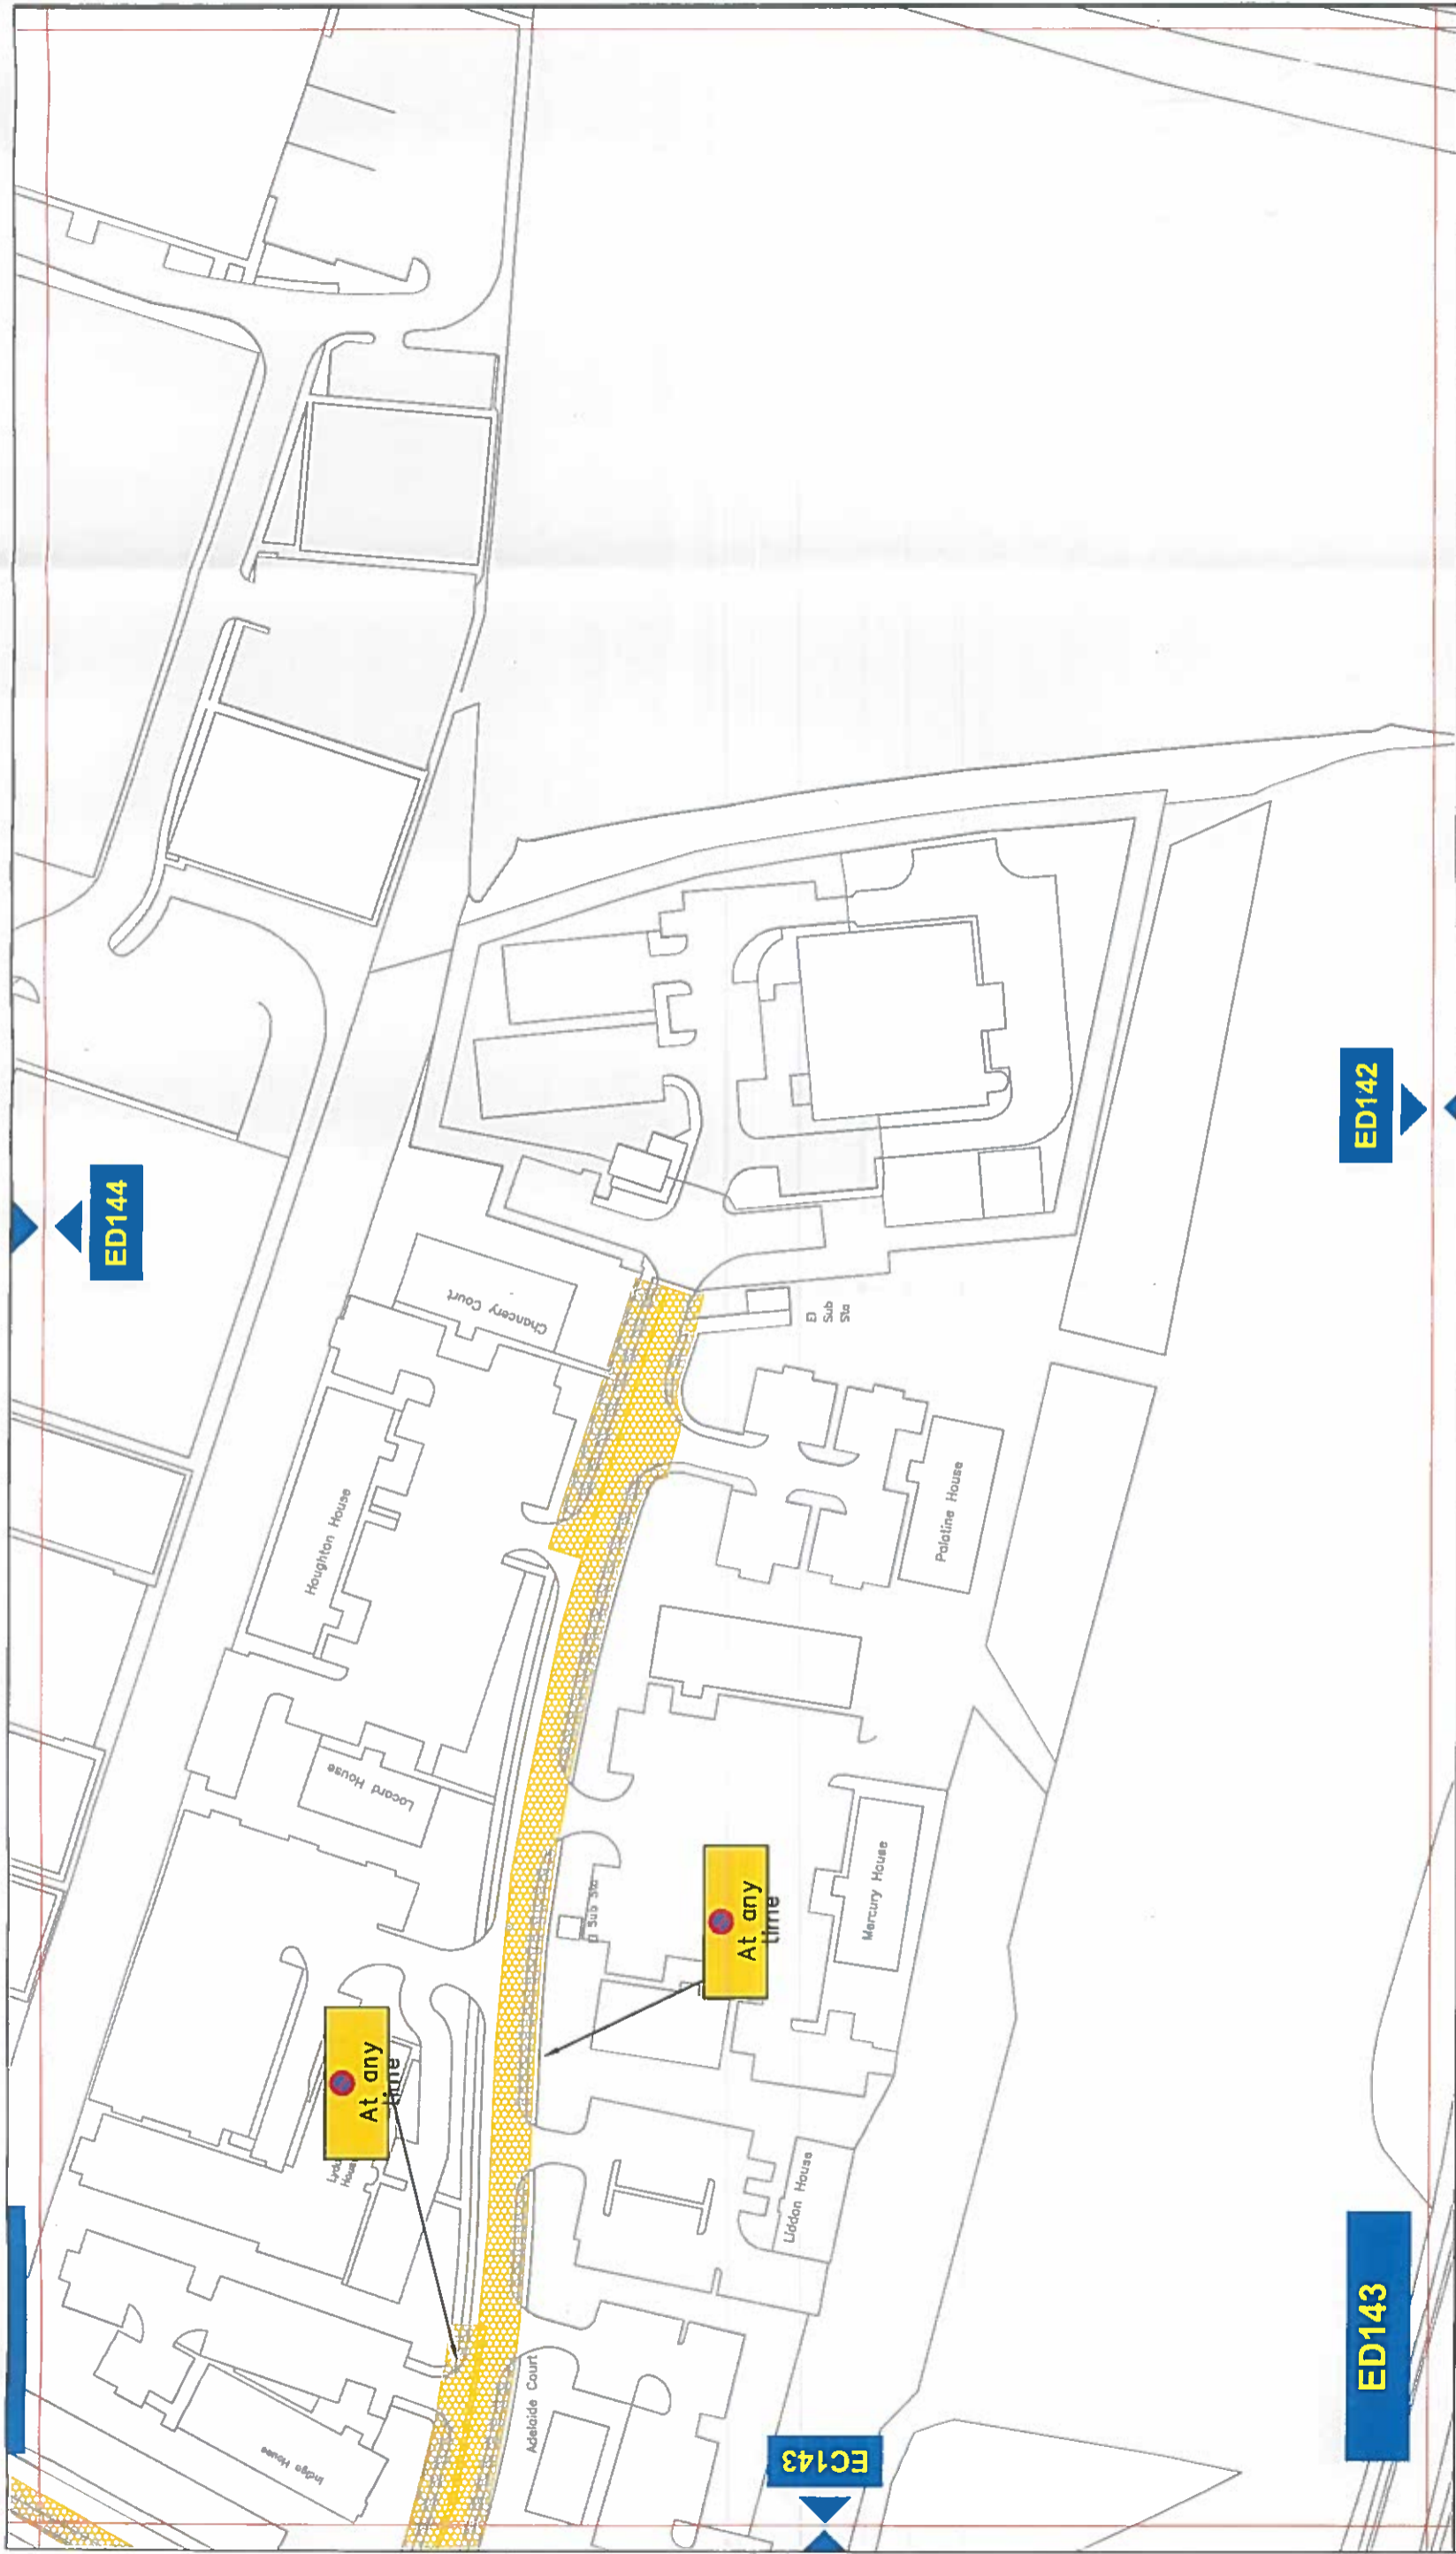

Key to Types of Restriction

 No Waiting At Any Time

 Individual reference number


Reproduced from Ordnance Survey material with the permission of Ordnance Survey on behalf of the Controller of Her Majesty's Stationery Office © Crown copyright. Unauthorised reproduction infringes Crown copyright and may lead to prosecution or civil proceedings. Durham County Council. LA 100049055. 2018.

PATH:


**THE COUNTY COUNCIL OF DURHAM
BELMONT, CARRVILLE and GILESGATE,
PARKING AND WAITING RESTRICTIONS**



Corporate Director
Regeneration & Economic
Development
Strategic Traffic Management
County Hall, Durham DH1 5UQ

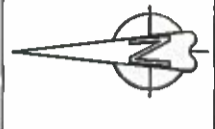

Scale:	1:1250 @ A3
Date:	FEB 2018
Drawn by:	L. Mowbray
Date Sealed:	
Signature:	
Map Schedule:	ED143

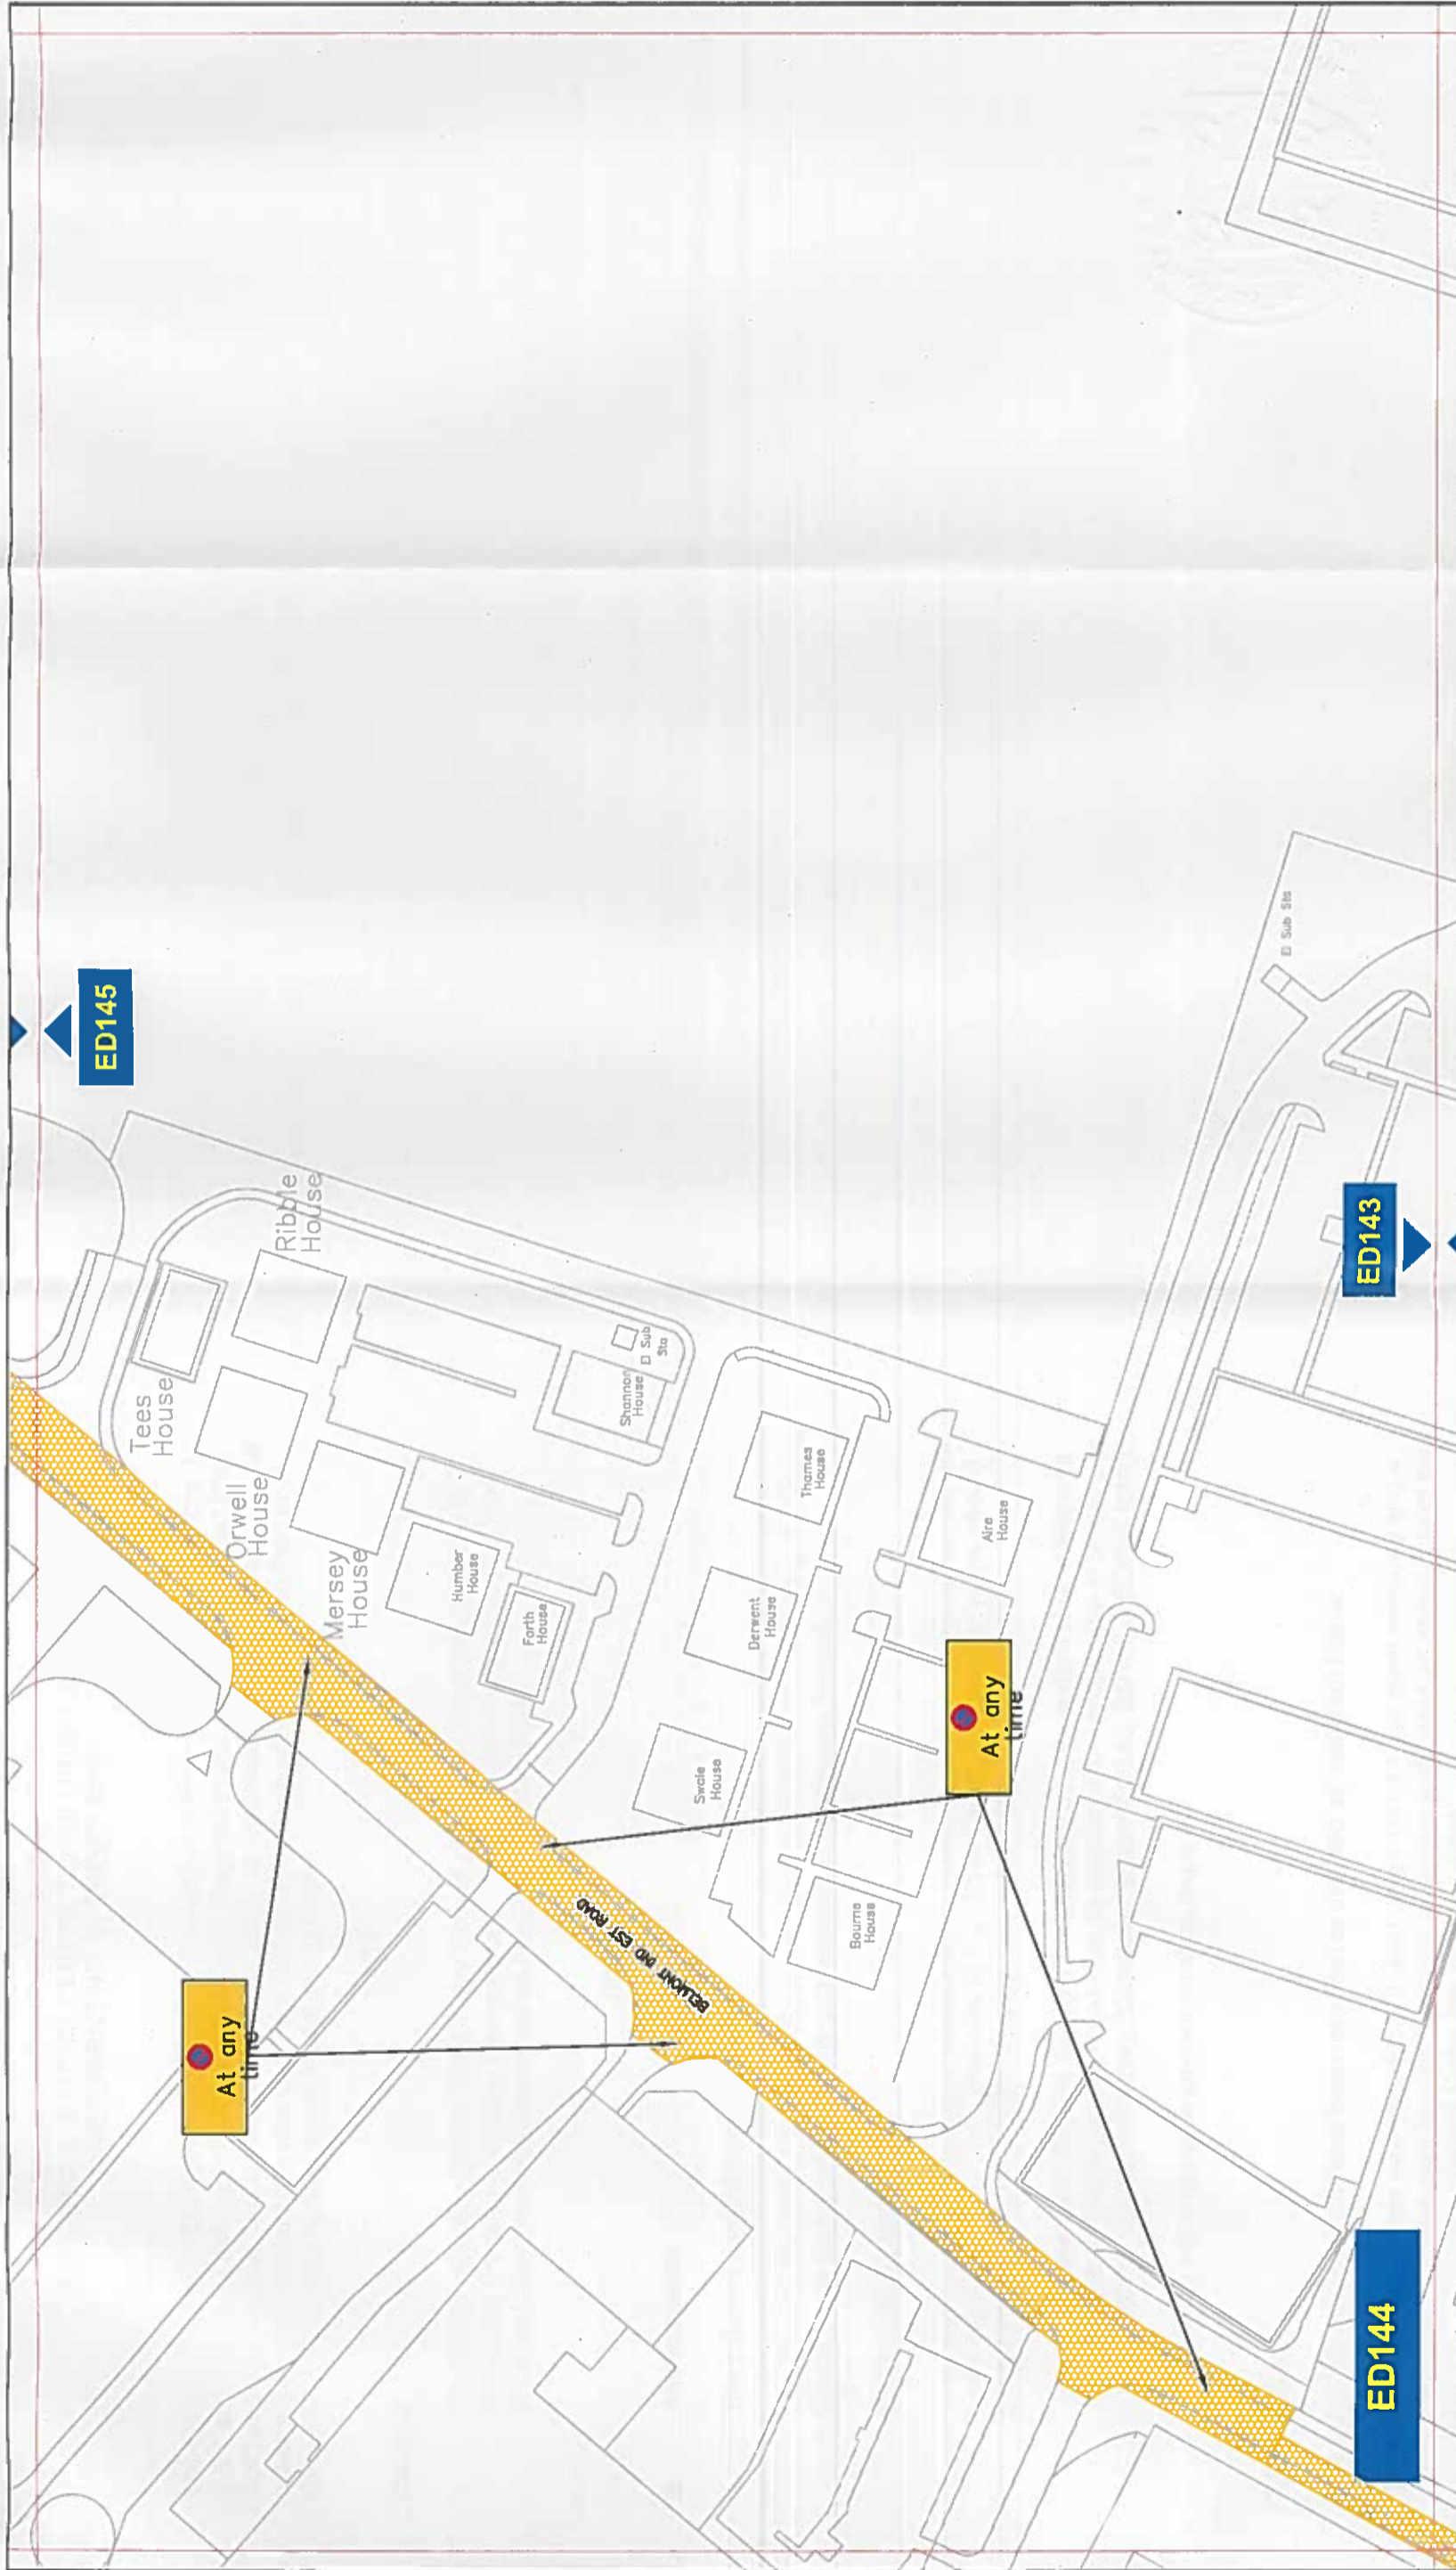

**THE COUNTY COUNCIL OF DURHAM
BELMONT, CARRVILLE and GILESGATE
PARKING AND WAITING RESTRICTIONS**



**Corporate Director
Regeneration & Economic
Development**

Strategic Traffic Management
County Hall, Durham DH1 5UQ

Scale:	1:1250 @ A3
Date:	FEB 2018
Drawn by:	L. Mowbray
Date Sealed:	
Signature:	
Map Schedule:	ED144

Reproduced from Ordnance Survey material with the permission of Ordnance Survey on behalf of the Controller of Her Majesty's Stationery Office © Crown copyright. Unauthorised reproduction infringes Crown copyright and may lead to prosecution or civil proceedings. Durham County Council. LA 100049055. 2018.

Key to Types of Restriction

	No Waiting At Any Time
	Individual reference number

PATH: