

**THE COUNTY COUNCIL OF DURHAM
(ESH WINNING, ESH VILLAGE, USHAW MOOR, BEARPARK,
NEW BRANCEPETH AND WITTON GILBERT)
(PARKING AND WAITING RESTRICTIONS)
ORDER 2013 (AMENDMENT No. 1) ORDER 2018**

The County Council of Durham ("the Council") in exercise of their powers under Sections 1, 2, 4, 32 and 35 and Part IV of Schedule 9 to the Road Traffic Regulation Act 1984, as amended ("the Act") and Part 6 of the Traffic Management Act 2004, as amended and of all other enabling powers and after consultation with the Chief Officer of Police in accordance with Part III of Schedule 9 to the Act, hereby make the following Order:-

General

1. This Order may be cited as The County Council of Durham (Esh Winning, Esh Village, Ushaw Moor, Bearpark, New Brancepeth and Witton Gilbert) (Parking and Waiting Restrictions) Order 2013 (Amendment No. 1) Order 2018 and shall come into operation on the 20th day of December 2018

Amendments

2. The under-noted amendments have been made to the following Order:

The County Council of Durham (Esh Winning, Esh Village, Ushaw Moor, Bearpark, New Brancepeth and Witton Gilbert) (Parking and Waiting Restrictions) Order 2013

Purpose of Amendments

Amends 5k/12u

The following brief synopsis of amendments should be viewed in conjunction with the plans identified within the Schedules to the above Order, however the plan(s) should prevail in the event of any discrepancy:

- (1) **C17 Woodland Road, Bearpark** - remove the existing No Stopping Mon-Fri 8am-6pm on entrance markings from, opposite Cook Avenue.
- (2) **C18a Whitehouse Lane, Ushaw Moor** - Introduce 30 minute limited waiting Mon-Sat 9am-5pm 4 mins no return within 3 hours outside of the pharmacy
- (3) **C18a Whitehouse Lane, Ushaw Moor** - introduce no waiting at any time on the east side of Whitehouse Lane from its junction with Victoria Court to Hall Ave, Ushaw Moor; and
- (4) **C18a Whitehouse Lane, Ushaw Moor** - introduce no waiting at any time on the west side of from its junction with Welby Drive in both directions for approx. 20m.

SCHEDULES

- The following plans have been inserted / removed from within the Order:

Plan reference	Relevant Schedules
DP140	1 (New Plan)
DQ141	1 and 2 (remove from Schedule 3)
DP139	1, 4 & 5

Saving


- In so far as any provision of this Order conflicts with any provision which is contained in an Order made or having effect as if made under the Act or by or under any other enactment then the provisions of this Order shall prevail.
- The prohibitions and restrictions imposed by this Order shall be in addition to and not in derogation from any restriction or requirement imposed by any regulations made or having effect as if made under the Act or by or under any other enactment.

GIVEN UNDER THE COMMON SEAL OF THE COUNTY COUNCIL OF DURHAM ON THE 6th DAY OF DECEMBER 2018



.....
Authorised Sealing Officer



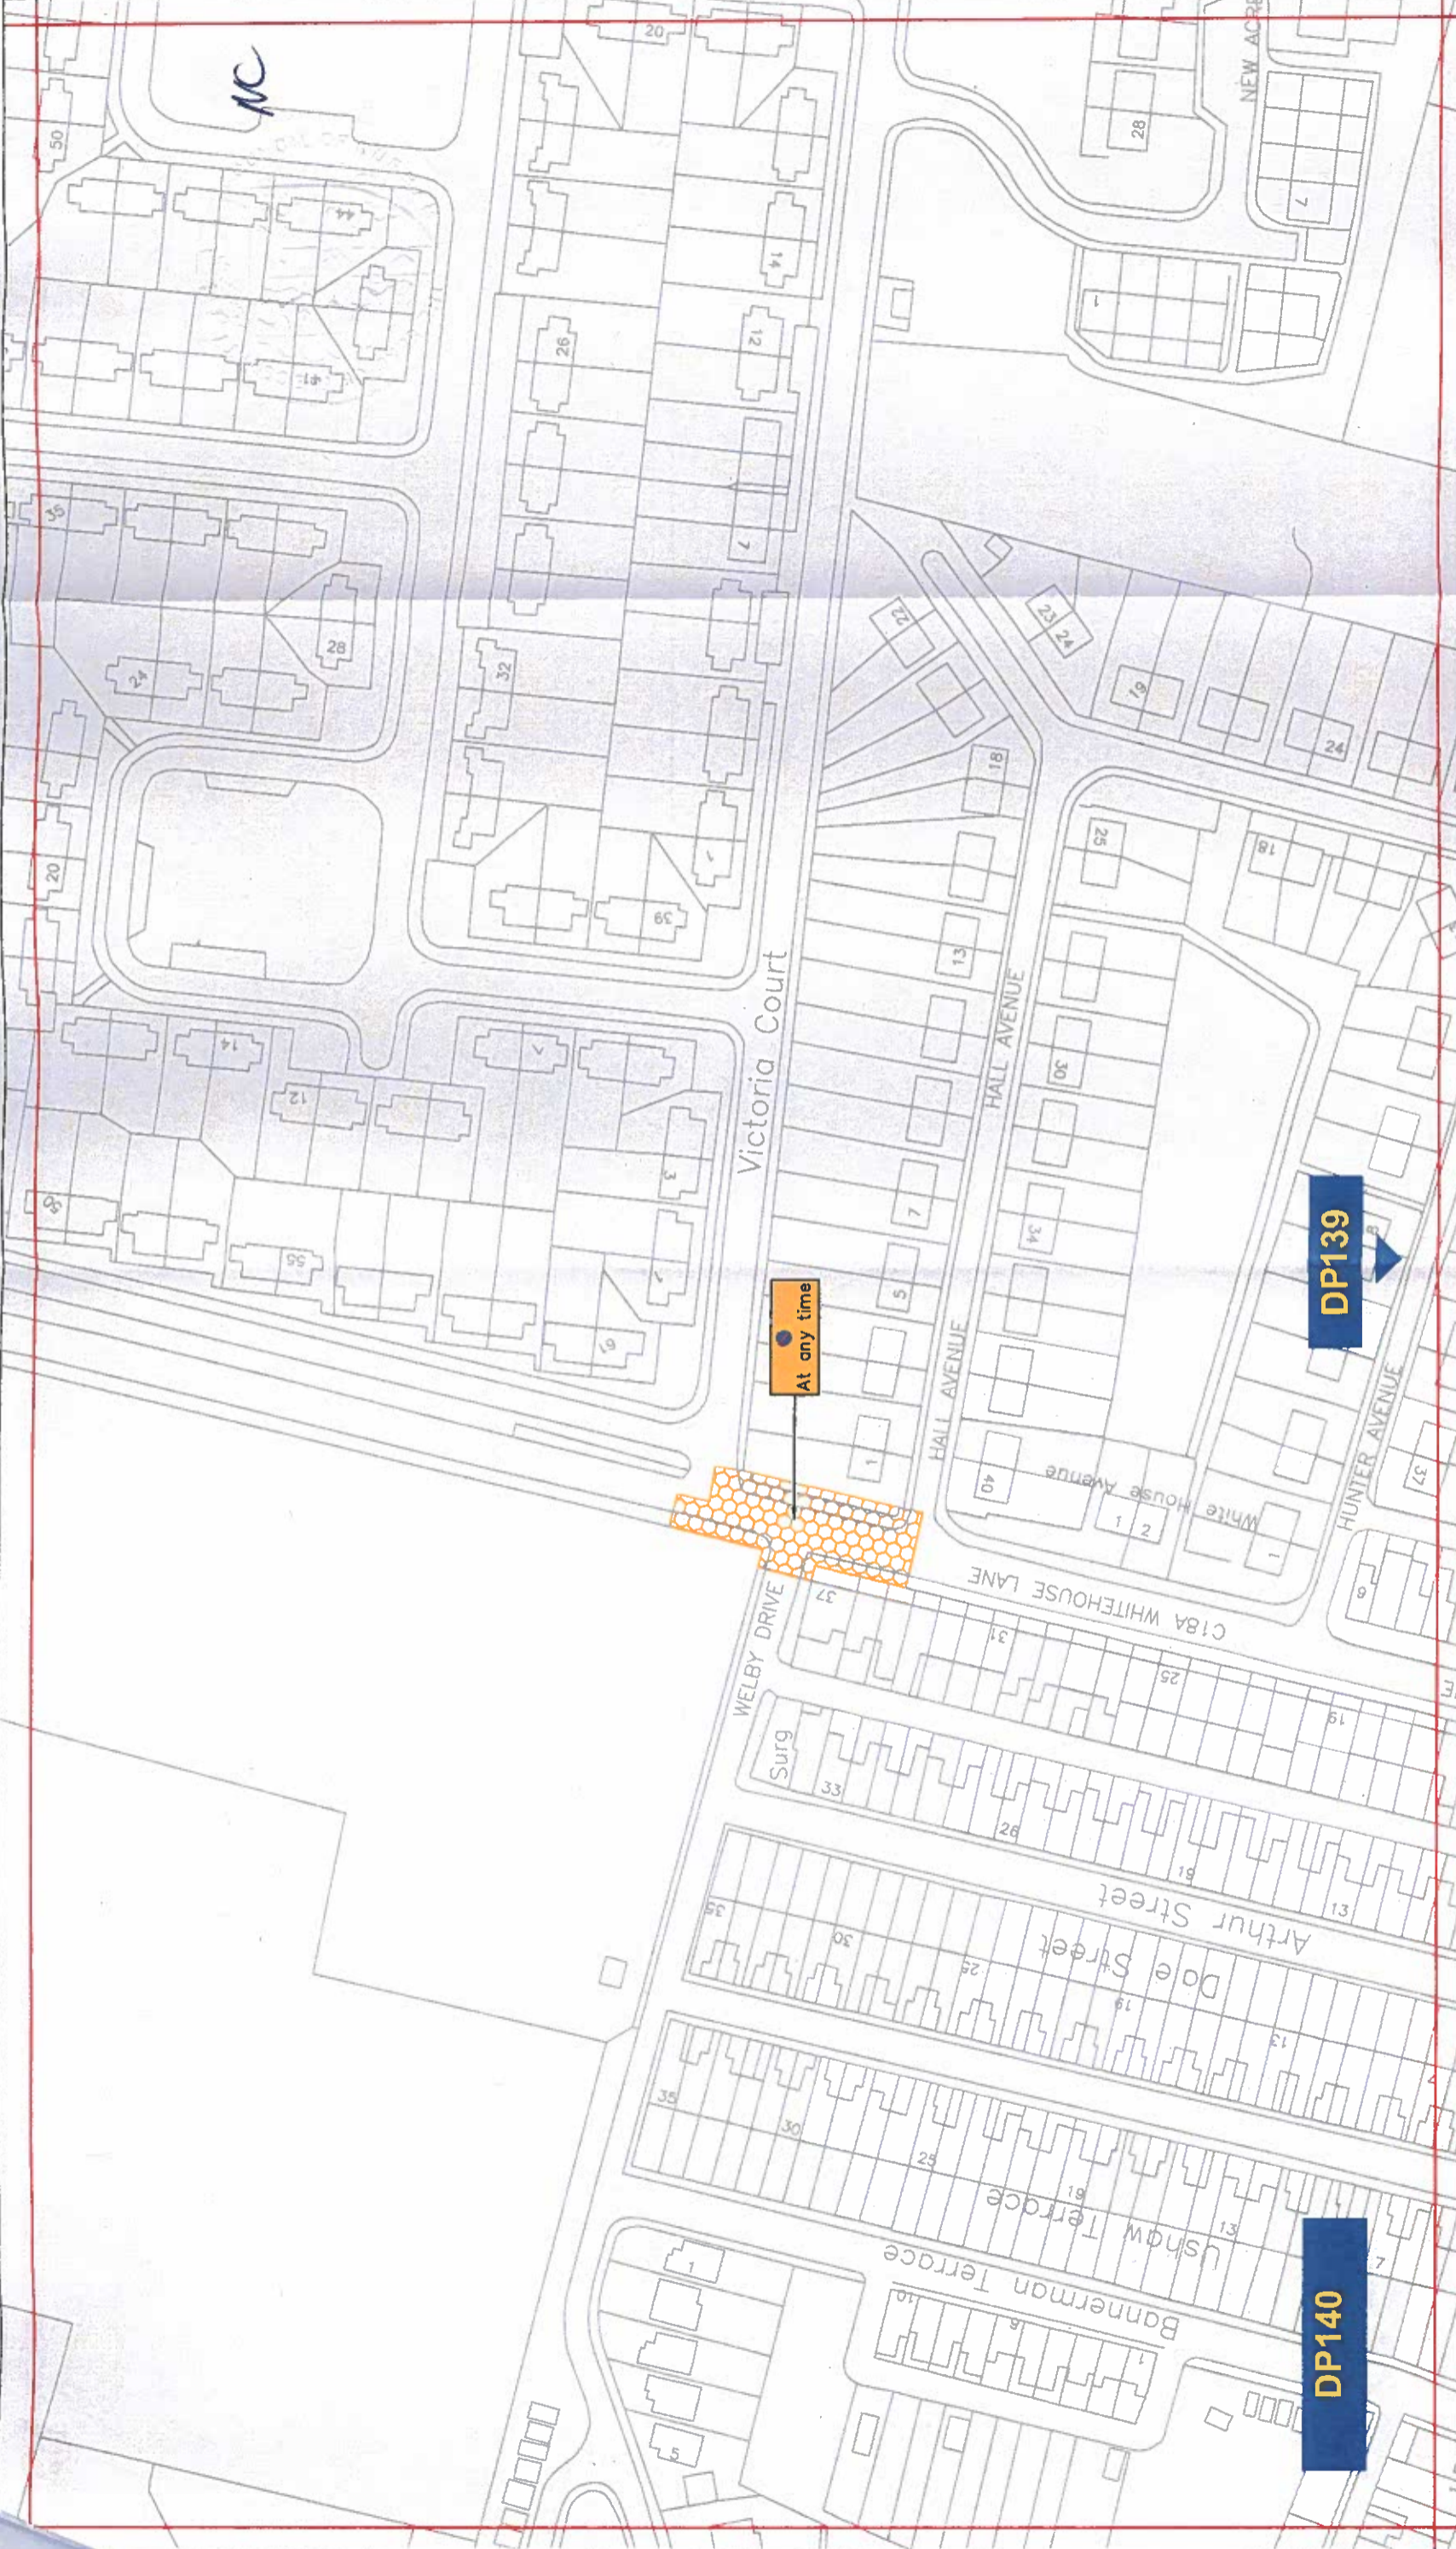


Key to Types of Restriction

-  No Waiting At Any Time
-  Individual reference number

Reproduced from Ordnance Survey material with the permission of Ordnance Survey on behalf of the Controller of Her Majesty's Stationery Office © Crown copyright. Unauthorised reproduction infringes Crown copyright and may lead to prosecution or civil proceedings. Durham County Council. LA 100049055. 2018.



Durham
County Council

Corporate Director
Regeneration & Economic
Development

Strategic Traffic Management
County Hall, Durham DH1 5UQ

**ESH WINNING, ESH VILLAGE, USHAW MOOR,
BEARPARK, NEW BRANCEPETH AND WITTON GILBERT
PARKING AND WAITING RESTRICTIONS**

Scale: 1:1250 @ A3


Date: May 2018

Drawn by: R. Smith


Date Sealed:

Signature: _____

Map Schedule: **DP140**

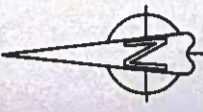

PATH:

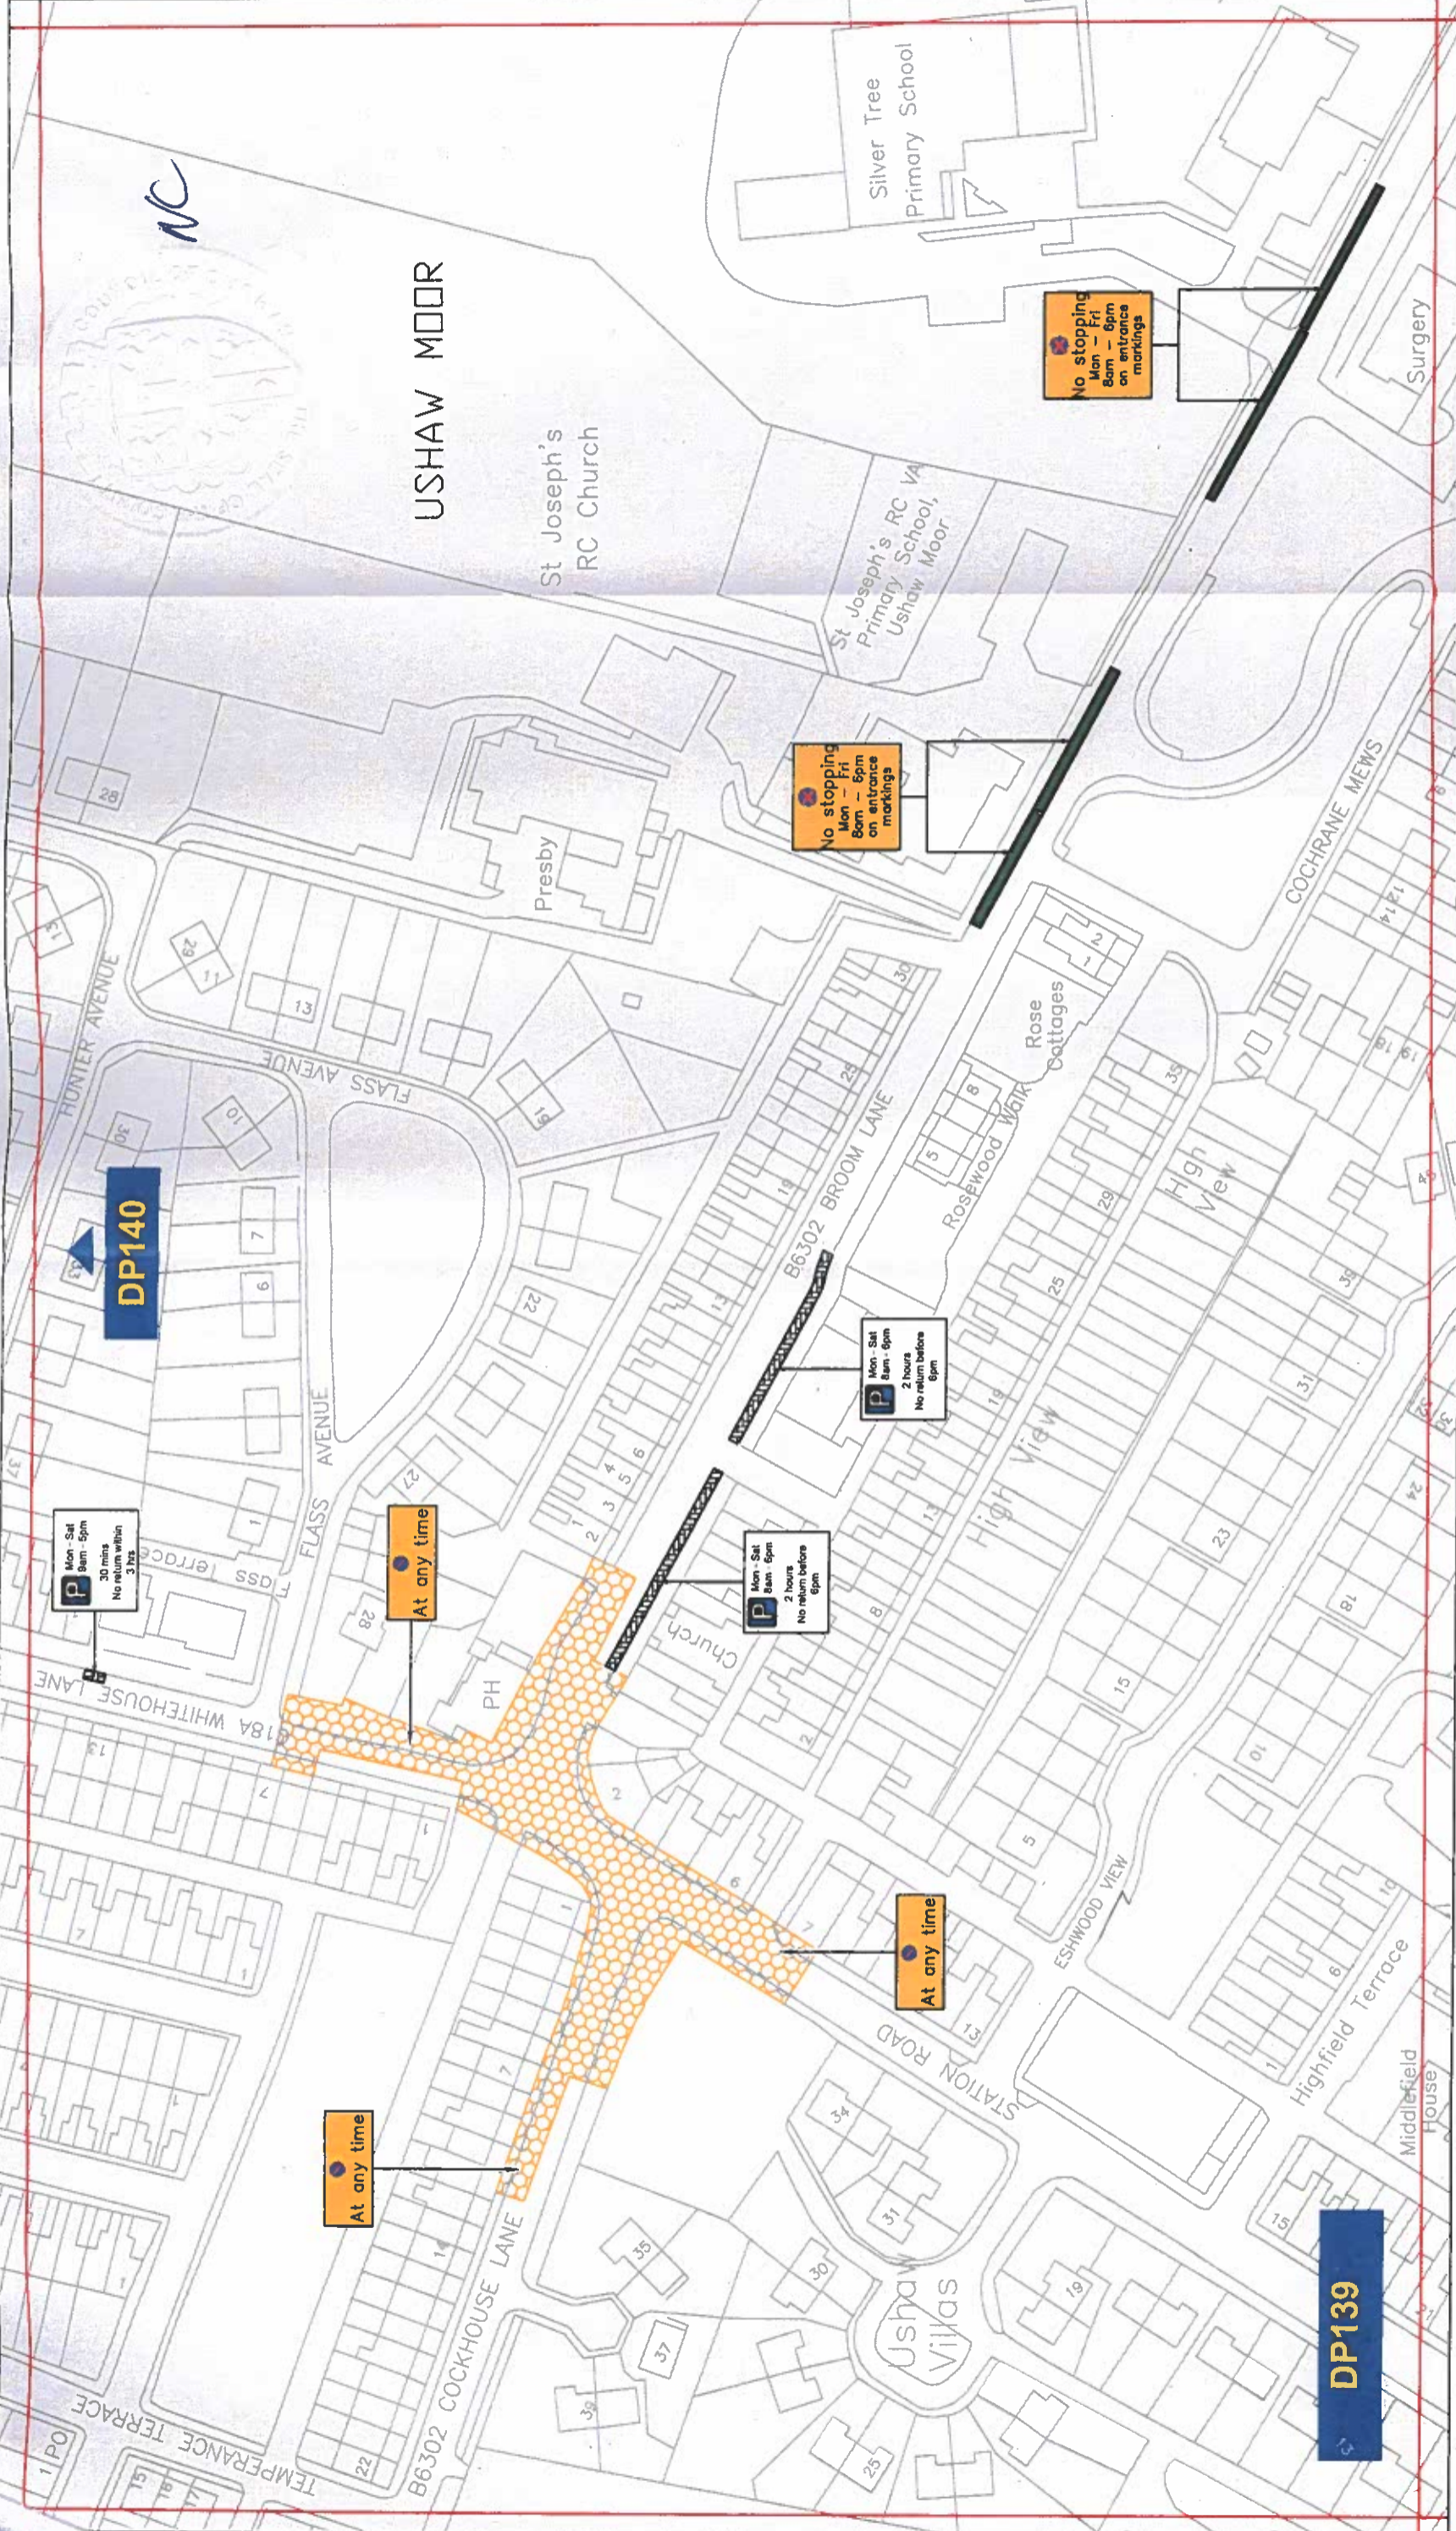

ESH WINNING, ESH VILLAGE, USHAW MOOR, BEARPARK, NEW BRANCEPETH AND WITTON GILBERT PARKING AND WAITING RESTRICTIONS

Scale: 1:1250 @ A3
 Date: May 2018
 Drawn by: R. Smith
 Date Sealed:
 Signature:
 Map Schedule: **DP139**

Durham County Council

Corporate Director
 Regeneration & Economic Development


Strategic Traffic Management
 County Hall, Durham DH1 5UQ

Key to Types of Restriction

- No Waiting At Any Time
- Restricted Bay
- No Stopping
- Individual reference number

Reproduced from Ordnance Survey material with the permission of Ordnance Survey on behalf of the Controller of Her Majesty's Stationery Office © Crown copyright. Unauthorised reproduction infringes Crown copyright and may lead to prosecution or civil proceedings. Durham County Council. LA 100049055. 2018.

PATH: **DP139**

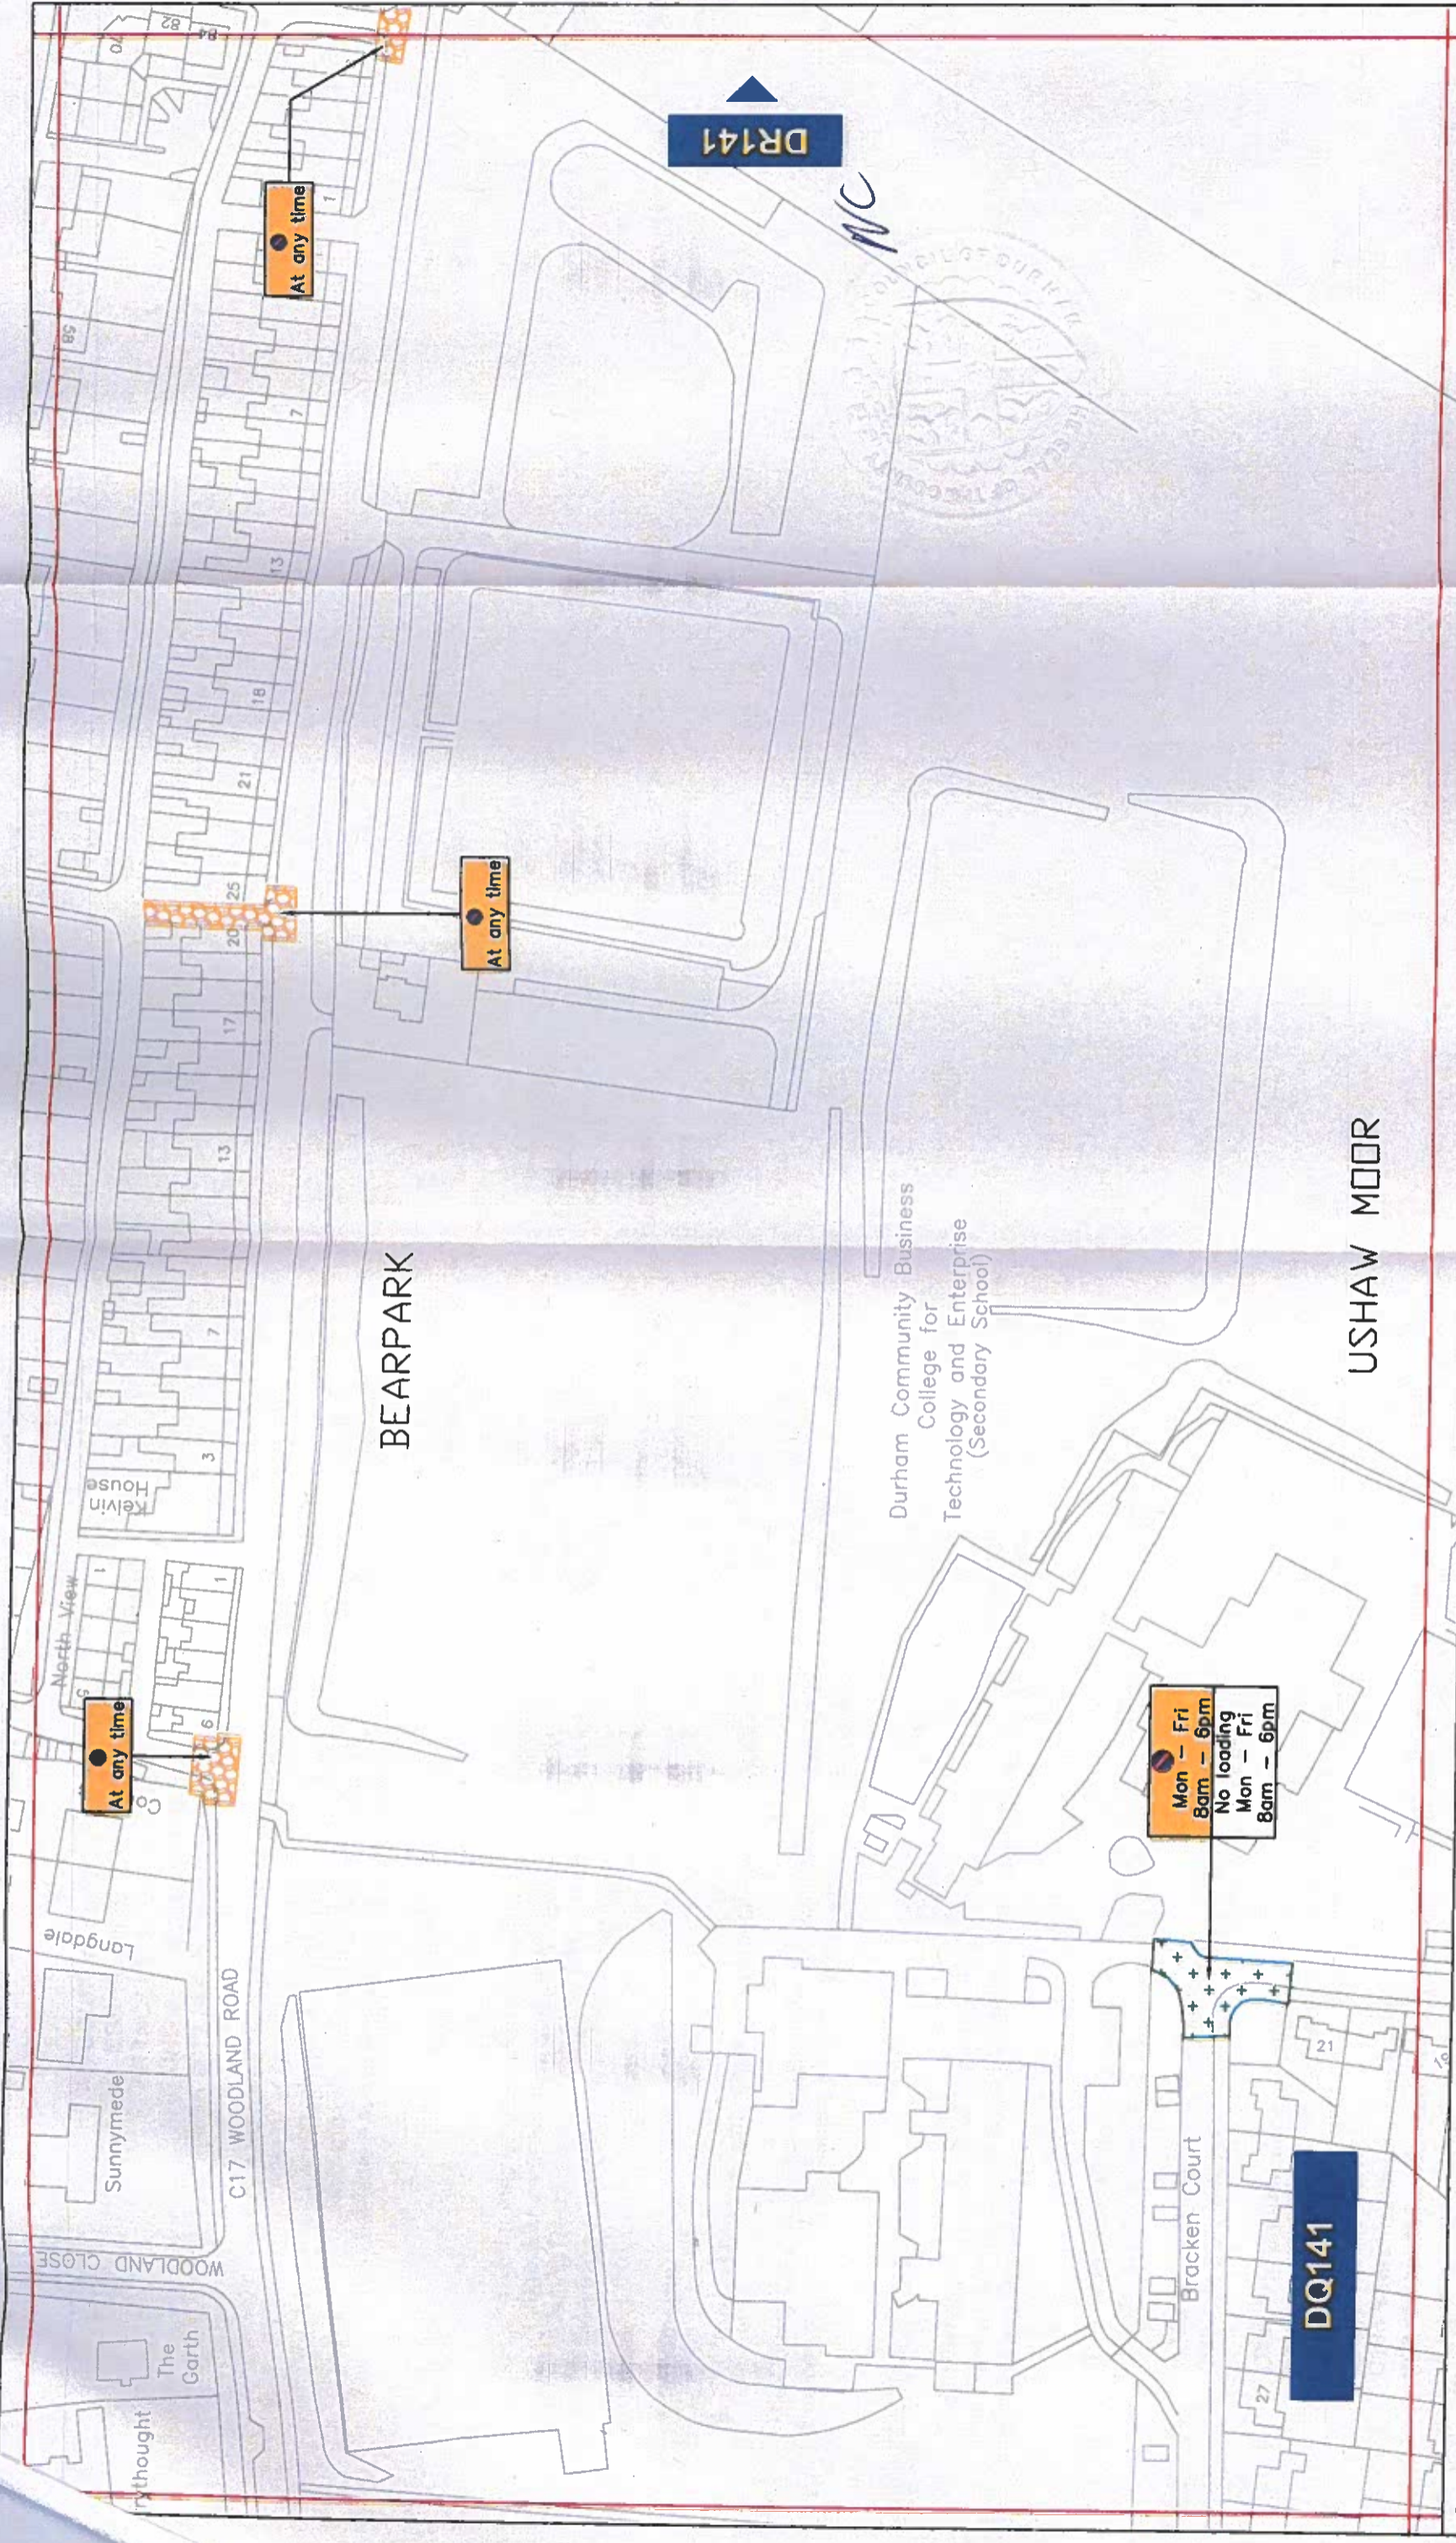

ESH WINNING, ESH VILLAGE, USHAW MOOR, BEARPARK, NEW BRANCEPETH AND WITTON GILBERT PARKING AND WAITING RESTRICTIONS

Scale: 1:1250 @ A3
 Date: May 2018
 Drawn by: R. Smith
 Date Sealed:
 Signature:
 Map Schedule: **DQ141**

Durham
 COUNTY COUNCIL

Corporate Director
 Regeneration & Economic
 Development

Strategic Traffic Management
 County Hall, Durham DH1 5UQ

Key to Types of Restriction

- No Waiting At Any Time
- Restricted Waiting and Loading
- Individual reference number

DR141

DQ141

Reproduced from Ordnance Survey material with the permission of Ordnance Survey on behalf of the Controller of Her Majesty's Stationery Office © Crown copyright. Unauthorised reproduction infringes Crown copyright and may lead to prosecution or civil proceedings. Durham County Council. LA 100049055. 2018.

PATH: