

**THE COUNTY COUNCIL OF DURHAM
(DURHAM CITY SOUTH EAST)
(PARKING AND WAITING RESTRICTIONS) ORDER 2013
(AMENDMENT NO. 1) ORDER 2015**

The County Council of Durham ("the Council") in exercise of their powers under Sections 1, 2, 4, 32, 35, 45 & 47 and Part IV of Schedule 9 to the Road Traffic Regulation Act 1984, as amended ("the Act") and Part 6 of the Traffic Management Act 2004, as amended and of all other enabling powers and after consultation with the Chief Officer of Police in accordance with Part III of Schedule 9 to the Act, hereby make the following Order:-

General

1. This Order may be cited as The County Council of Durham (Durham City North East) (Parking & Waiting Restrictions) Order 2013 (Amendment No. 1) Order 2015 and shall come into operation on the 27th day of July 2015.

Amendments

2. The under-noted amendments have been made to the following Order:

The County Council of Durham (Durham City South East) (Parking & Waiting Restrictions) Order 2013.

1/13.

Purpose of Amendments

The following brief synopsis of amendments should be viewed in conjunction with the plans identified within the Schedules to the above Order, however the plan(s) should prevail in the event of any discrepancy:

1. **Hollingside Lane** – introduce a No Waiting At Any Time restriction from its junction with the A177 to a point adjacent to the entrance into the Botanic Centre (both sides); (b) from the Botanic Centre entrance to a point adjacent to Hollingside Cottage (West Side); and (c) from a point adjacent to Hollingside Cottage to a point adjacent to Hollingside House (East Side). Plans DY132, DY133 & DY134 refer.

SCHEDULES

Schedule 1:


- (a) Plan Ref: DY132 has been inserted.
- (b) Plans DY133 and DY134 have been removed and plans seal dated as at the date of this Amendment Order inserted.

Saving

3. In so far as any provision of this Order conflicts with any provision which is contained in an Order made or having effect as if made under the Act or by or under any other enactment then the provisions of this Order shall prevail.


4. The prohibitions and restrictions imposed by this Order shall be in addition to and not in derogation from any restriction or requirement imposed by any regulations made or having effect as if made under the Act or by or under any other enactment.

**GIVEN UNDER THE COMMON SEAL OF THE COUNTY COUNCIL OF DURHAM
ON THE 16th DAY OF JULY 2015**

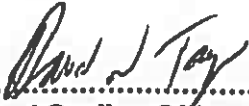

.....
Authorised Sealing Officer



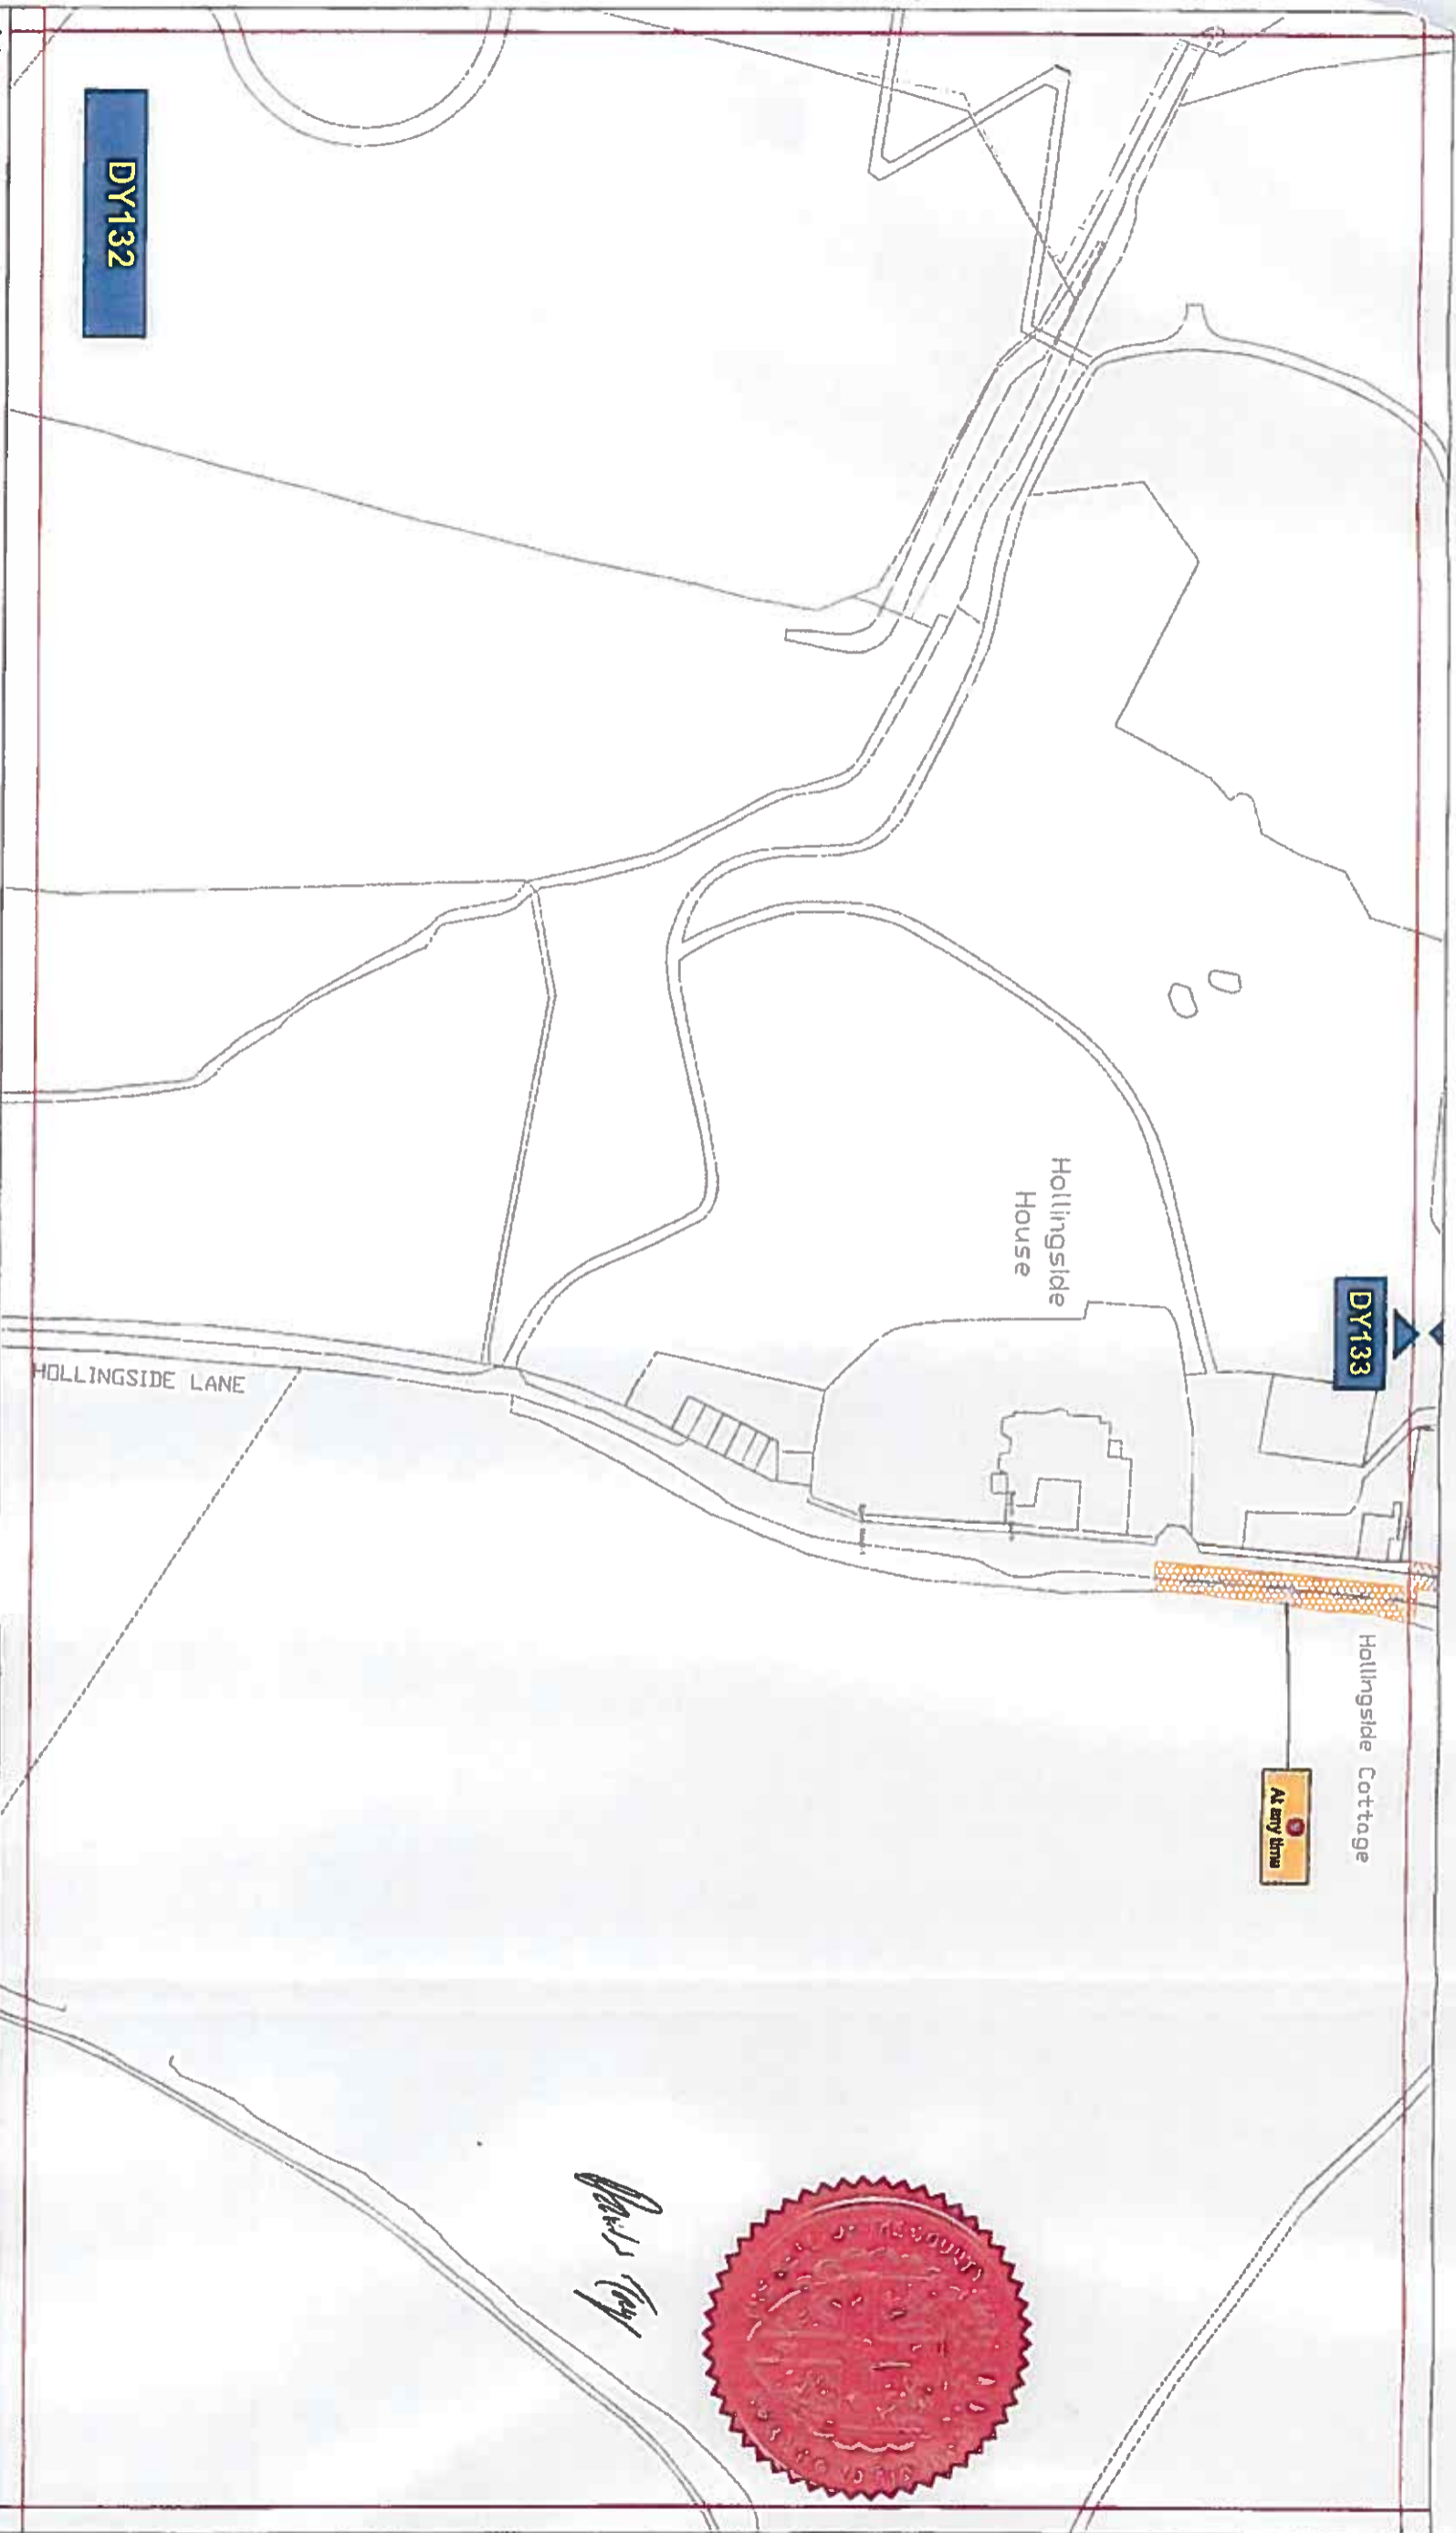

Key to Types of Restriction



No Walking At Any Time



Individual Reference Number

DY132

DY133

As any time

Hollingside Cottage

Hollingside House

HOLLINGSIDE LANE

PROPOSED

PATH
 Reproduced from Ordnance Survey material with the permission of Ordnance Survey on behalf of the Controller of Her Majesty's Stationary Office © Crown copyright. Unauthorised reproduction infringes Crown copyright and may lead to prosecution or civil proceedings. Durham County Council. LA 100049055, 2015.



Corporate Director
 Regeneration & Economic
 Development


Strategic Traffic Management
 County Hall, Durham DH1 5UD

**DURHAM CITY PARKING AND WAITING
 RESTRICTIONS**

Scale	1:1250 @ A3
Date	JAN 2015
Drawn by	L. Mowbray
Date Sealed	16/7/15
Signature	
Map Schedule	DY 132



Paul Toy

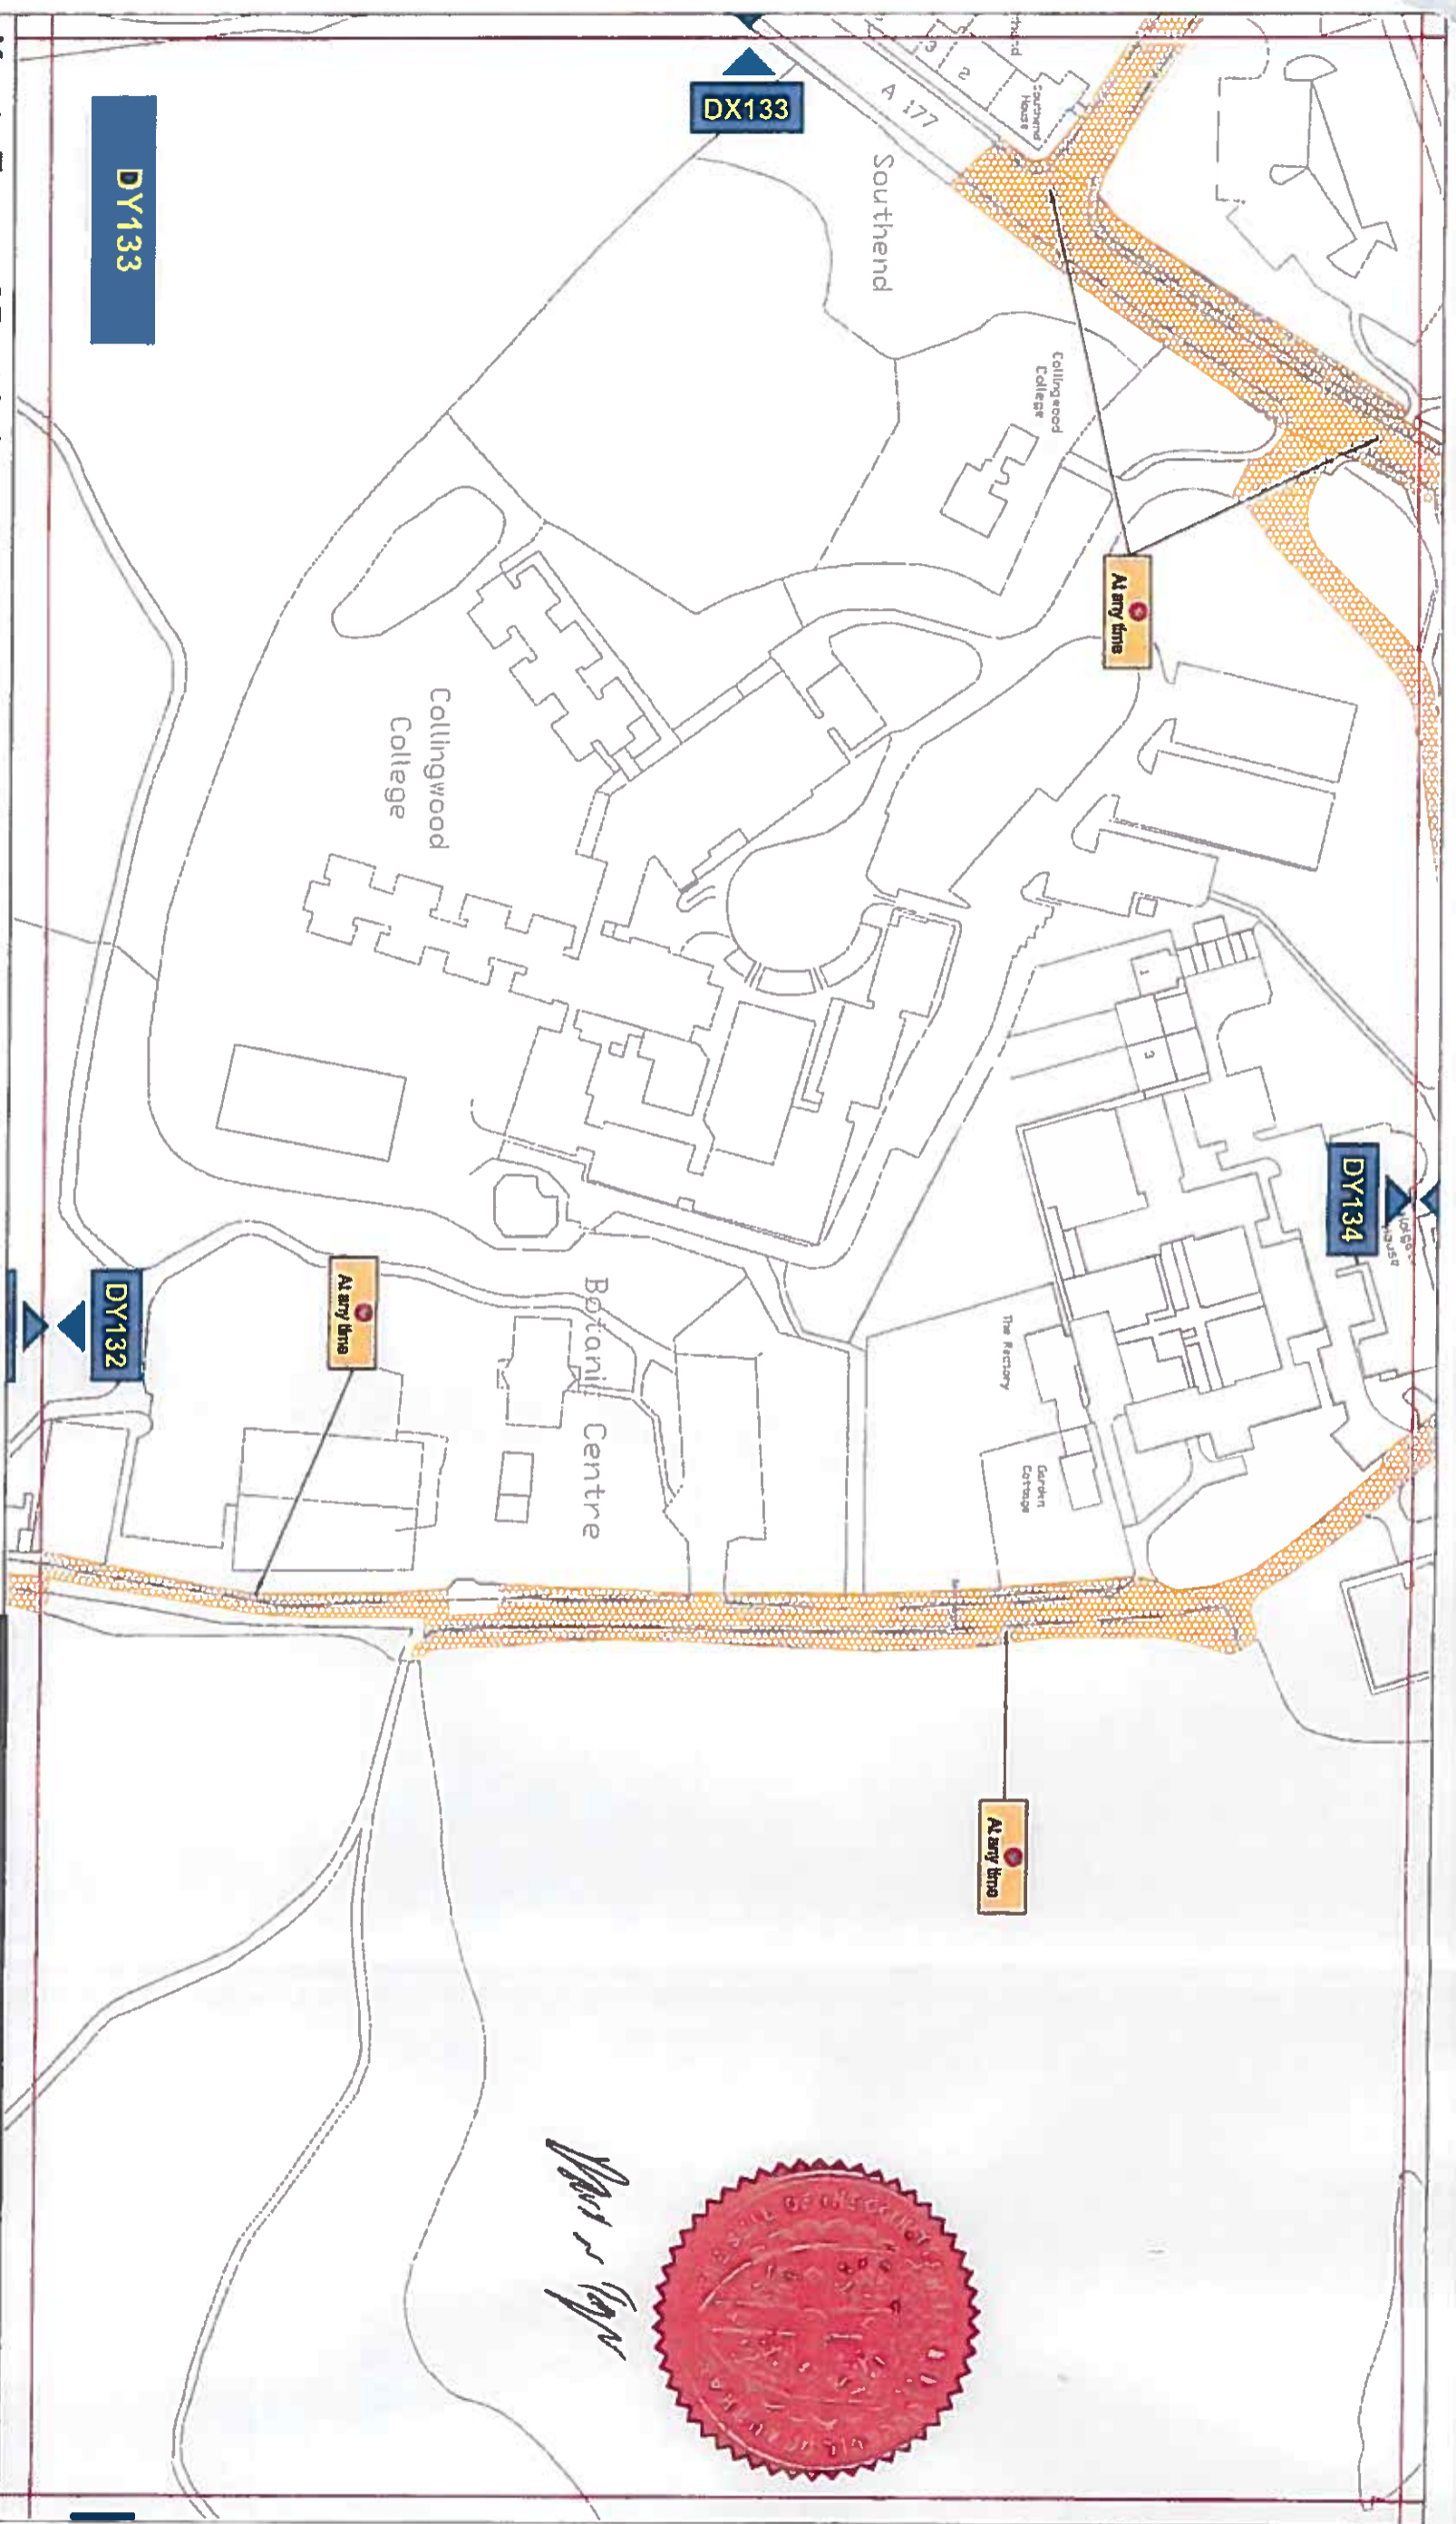

Key to Types of Restriction

XXXXX

Individual Reference Number



No Waiting At Any Time

PROPOSED

DURHAM CITY PARKING AND WAITING RESTRICTIONS



Corporate Director
Regeneration & Economic
Development


Strategic Traffic Management
County Hall, Durham DH1 5UQ



Scale	1:1250 @ A3
Date	JAN 2015
Drawn by	L. Mowbray
Date Sealed	16/7/15
Signature	<i>[Signature]</i>
Map Schedule	DY133

Reproduced from Ordnance Survey material with the permission of Ordnance Survey on behalf of the Controller of Her Majesty's Stationery Office © Crown copyright. Unauthorised reproduction infringes Crown copyright and may lead to prosecution or civil proceedings. Durham County Council. LA 100049055. 2015.

PATH:

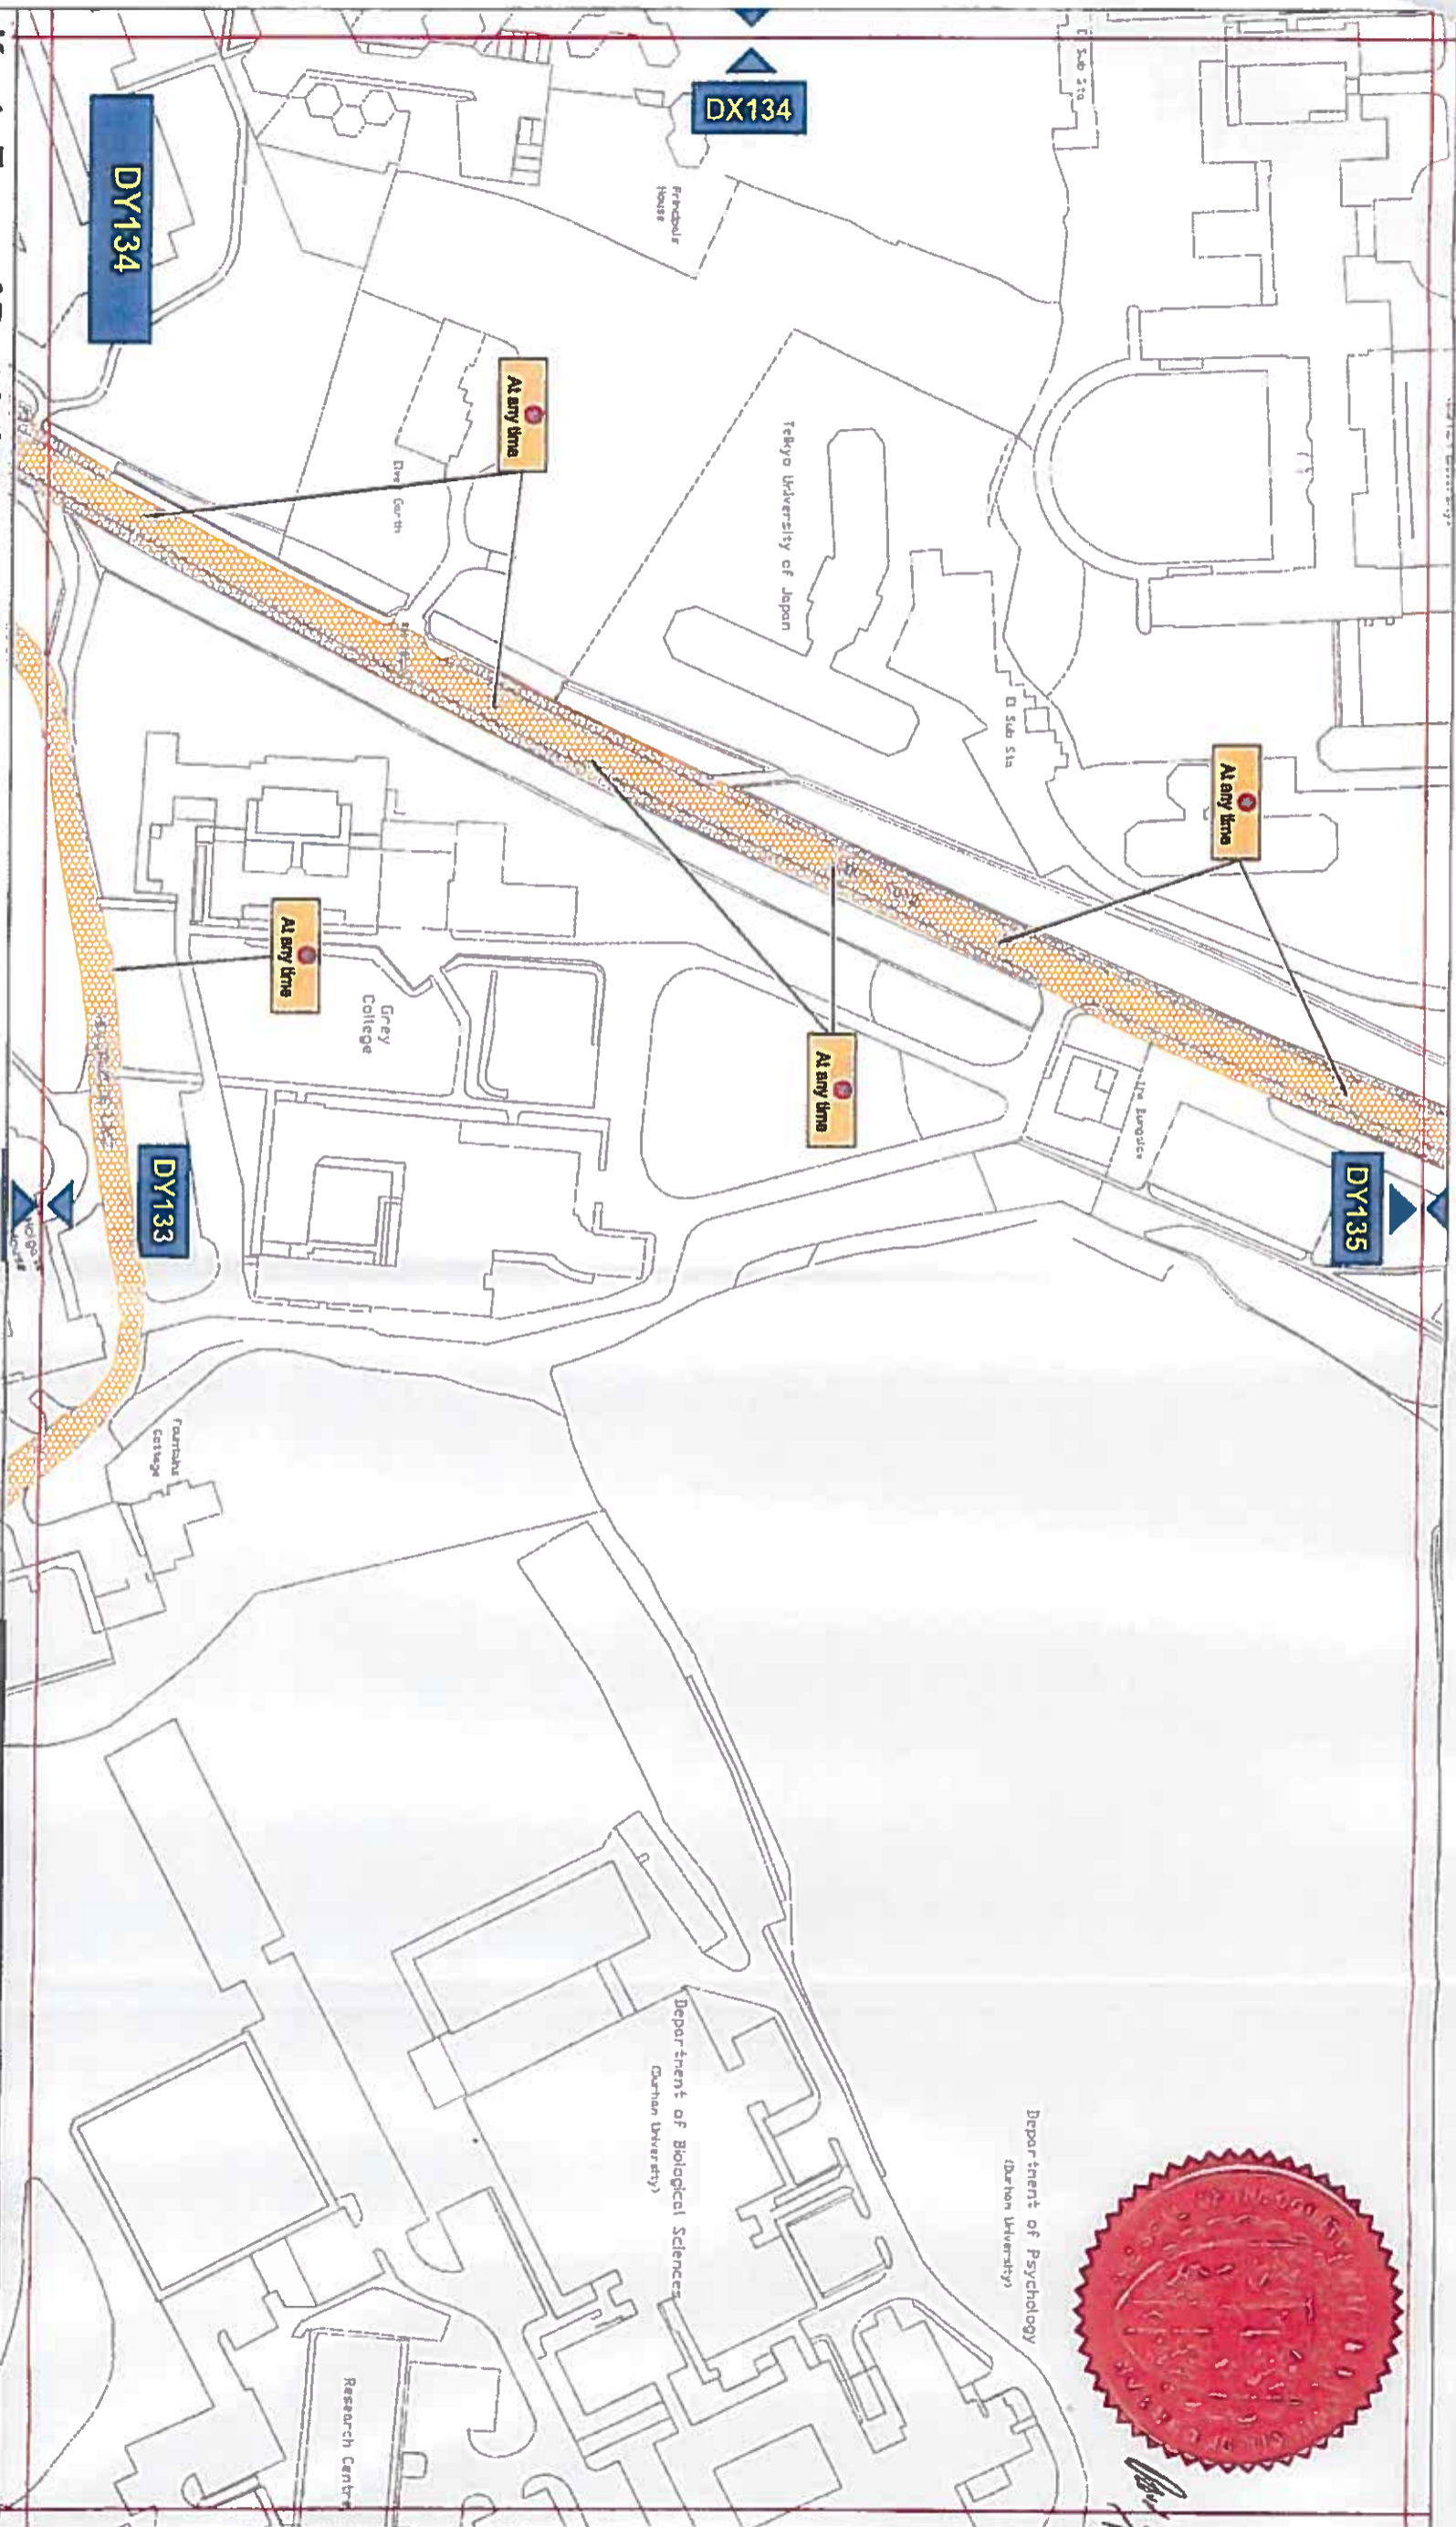

Key to Types of Restriction

 No Waiting At Any Time

 Individual Reference Number

PROPOSED

PATH: Reproduced from Ordnance Survey material with the permission of Ordnance Survey on behalf of the Controller of Her Majesty's Stationery Office © Crown copyright. Unauthorised reproduction infringes Crown copyright and may lead to prosecution or civil proceedings. Durham County Council. LA 100049055. 2015.



David Hoyle



Corporate Director
Regeneration & Economic
Development
Strategic Traffic Management
County Hall, Durham DH1 5UG

DURHAM CITY PARKING AND WAITING RESTRICTIONS

Scale:	1:1250 @ A3
Date:	JAN 2015
Drawn by:	L Monkrey
Date Sealed:	16/7/15
Signature:	<i>Key</i>
Map Schedule:	DY134