

THE COUNTY COUNCIL OF DURHAM
(SEDFIELD)
(PROHIBITION AND RESTRICTION OF WAITING AND STOPPING, PARKING PLACES
AND DISABLED PARKING) ORDER 2011 (AMENDMENT NO. 1) ORDER 2017

The County Council of Durham ("the Council") in exercise of their powers under Sections 1, 2 & 4 and Part IV of Schedule 9 to the Road Traffic Regulation Act 1984, as amended ("the Act") amended and of all other enabling powers and after consultation with the Chief Officer of Police in accordance with Part III of Schedule 9 to the Act, hereby make the following Order:-

General

This Order may be cited as The County Council of Durham (Sedgefield) (Prohibition and Restriction of Waiting and Stopping, Parking Places and Disabled Parking) Order 2011, (Amendment No. 1) Order 2017 and shall come into operation on 2 October 2017.

AMENDMENTS

The under-noted amendments have been made to the following Order:

The County Council of Durham (Sedgefield) (Prohibition and Restriction of Waiting and Stopping, Parking Places and Disabled Parking) Order 2011

29.

Purpose of Amendments

The following brief synopsis of amendments should be viewed in conjunction with the plans identified within the Schedules to the above Order, however the plan(s) should prevail in the event of any discrepancy:

To extend the existing No Waiting At Any Time on Salters Lane Industrial Estate Road from the existing restriction (entrance into Sainsburys) in a southerly direction for the full length on the east side and to the junction of UPS Depot on the west side. Plans EP91 & EP92

SCHEDULES

Schedule 1

- Plan EP92 (seal dated 1/12/2016) has been removed and a new plan bearing the same reference, seal dated as at the date of this Amendment Order.
- Plan EP91 – a new plan bearing this reference has been inserted.

Saving


1. In so far as any provision of this Order conflicts with any provision which is contained in an Order made or having effect as if made under the Act or by or under any other enactment then the provisions of this Order shall prevail.
2. The prohibitions and restrictions imposed by this Order shall be in addition to and not in derogation from any restriction or requirement imposed by any regulations made or having effect as if made under the Act or by or under any other enactment.

GIVEN UNDER THE COMMON SEAL OF THE COUNTY COUNCIL OF DURHAM ON THE 21st DAY OF SEPTEMBER 2017



N. Collier

.....
Authorised Sealing Officer

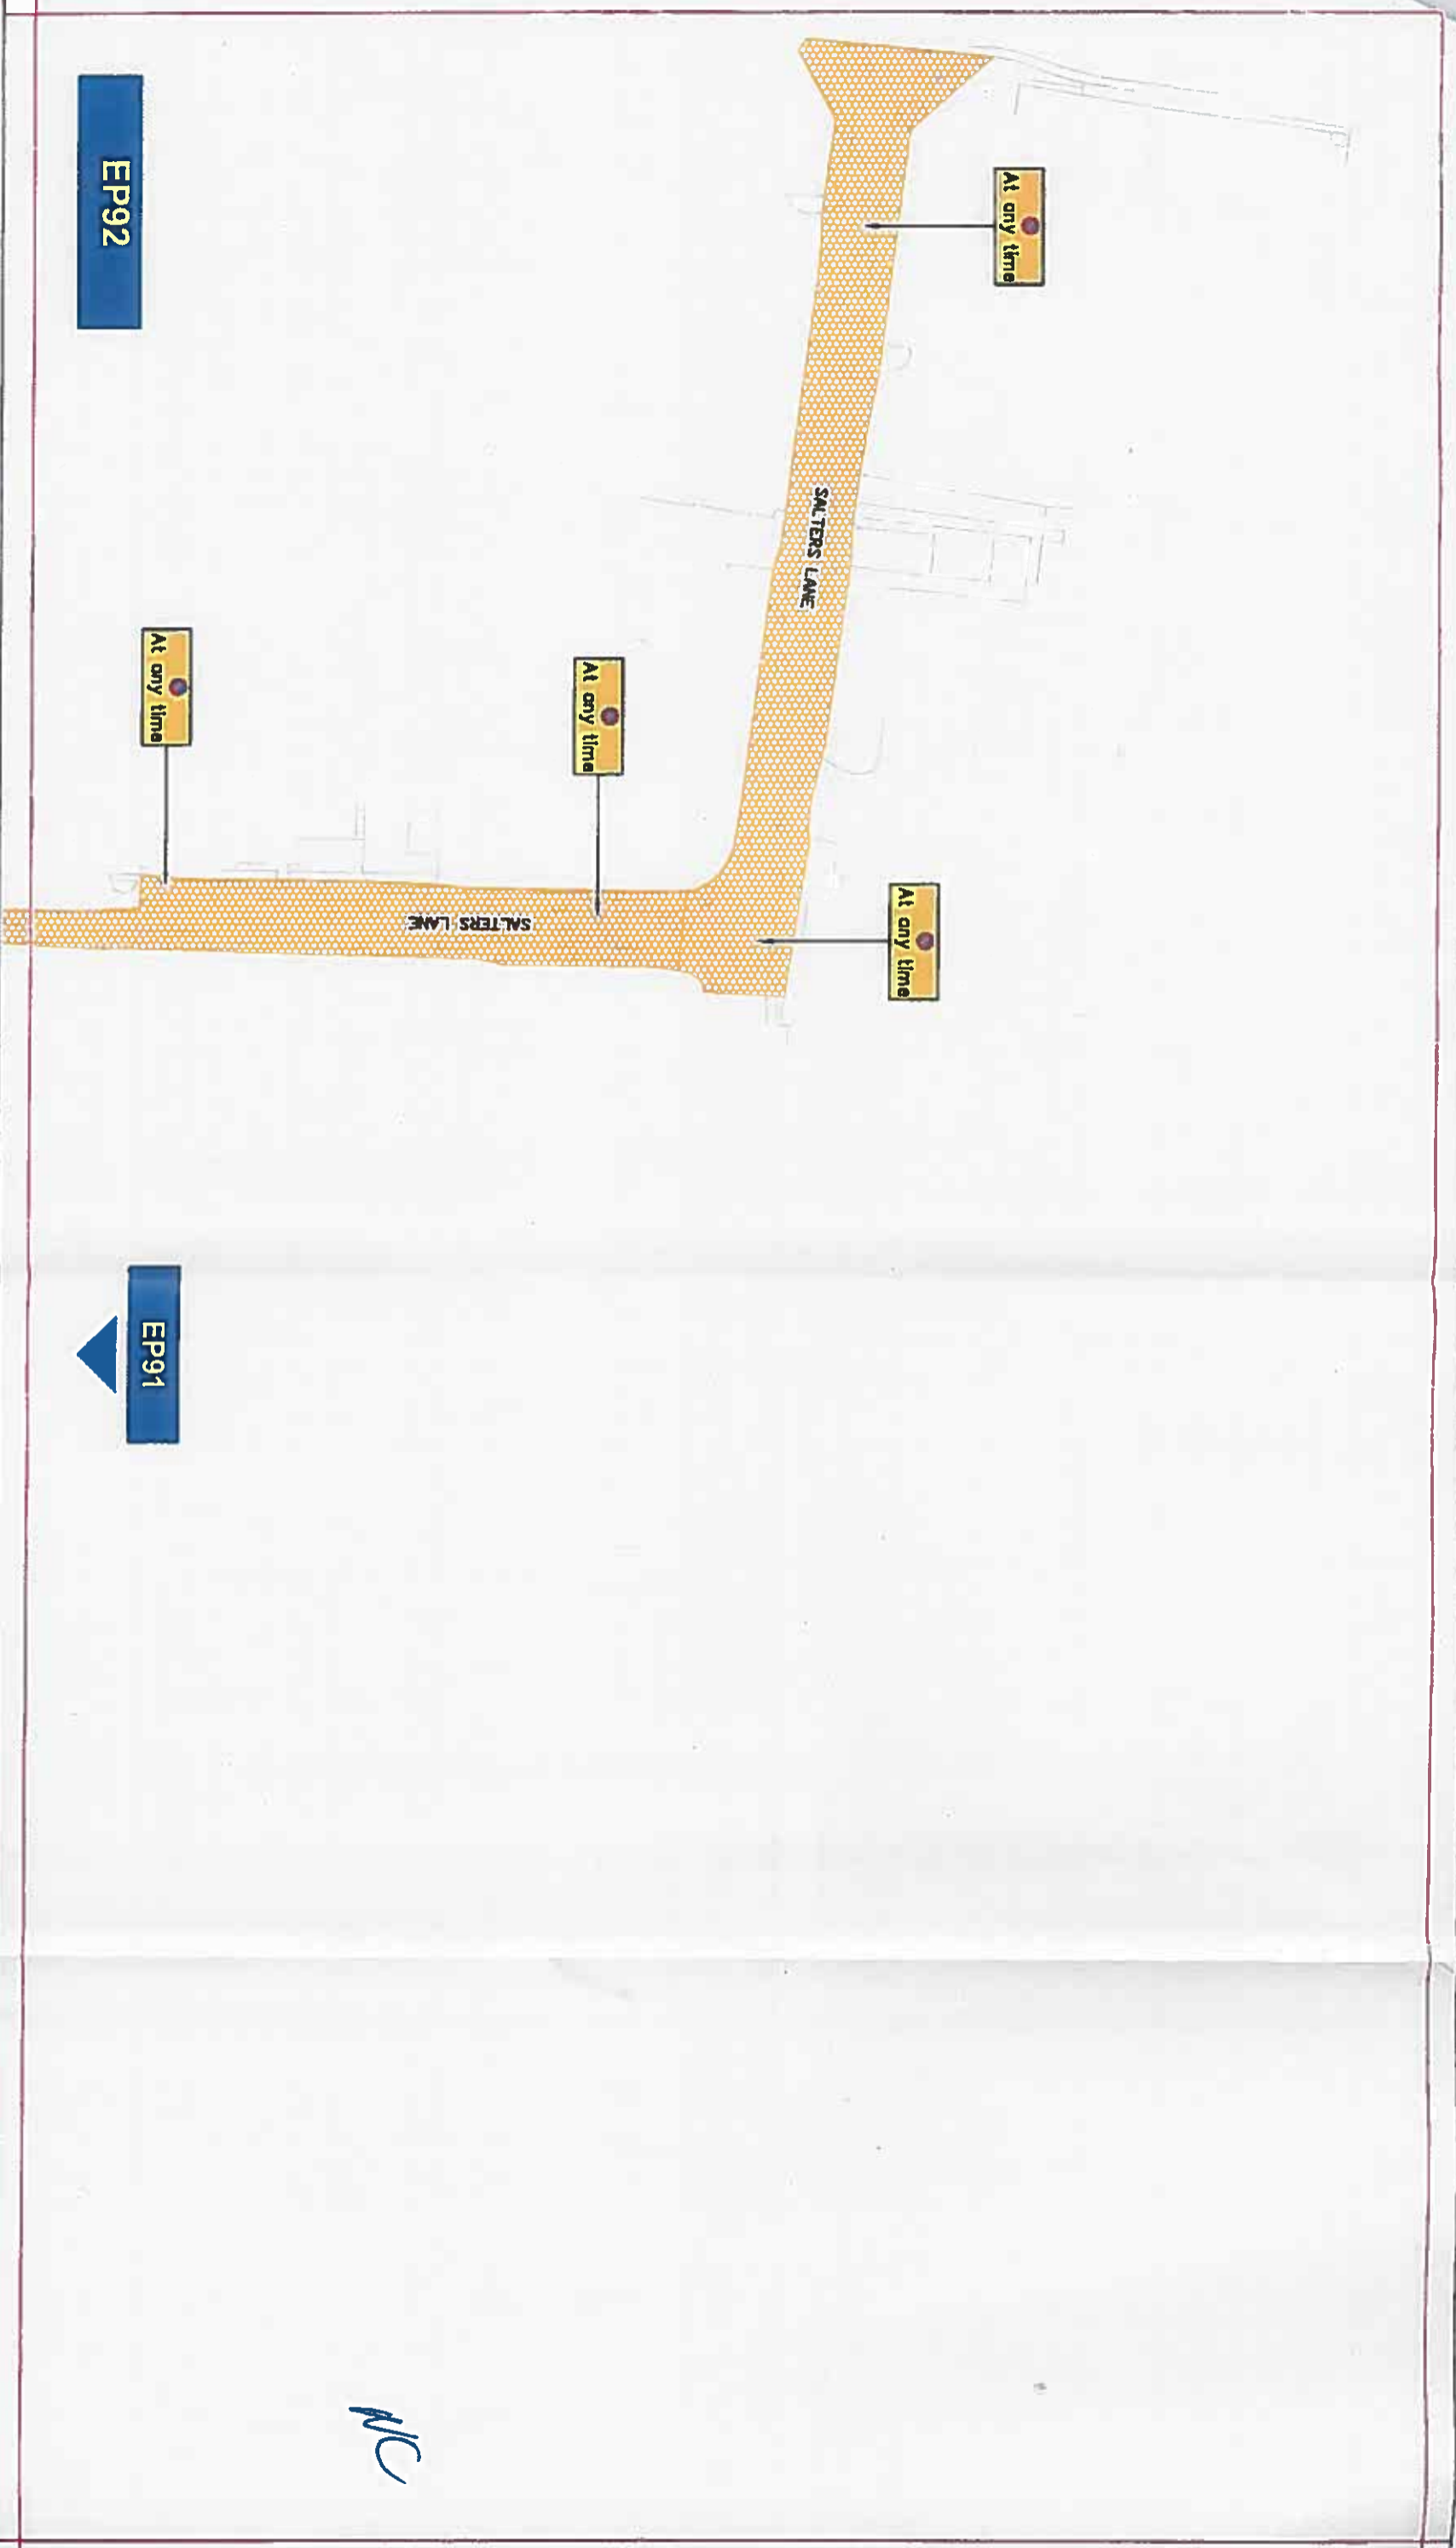



Key to Types of Restriction

-  No Waiting At Any Time
-  XXXXXX Individual Reference Number

PATH
 Reproduced from Ordnance Survey material with the permission of Ordnance Survey on behalf of the Controller of Her Majesty's Stationery Office © Crown copyright. Unauthorised reproduction infringes Crown copyright and may lead to prosecution or civil proceedings. Durham County Council. LA 100049055. 2017.



Corporate Director
 Regeneration & Economic
 Development

Strategic Traffic Management
 County Hall, Durham DH1 5UD

**SEDGEFIELD
 PARKING AND WAITING RESTRICTIONS**

Scale:	1:1250 @ A3
Date:	July 2017
Drawn by:	R. Smith
Date Sealed:	21/9/17.
Signature:	
Map Schedule:	EP92



AC



EP91

NC

Key to Types of Restriction


-  Proposed 'No Waiting At Any Time'
-  XXXXXX Individual Reference Number

Reproduced from Ordnance Survey material with the permission of Ordnance Survey on behalf of the Controller of Her Majesty's Stationery Office © Crown copyright. Unauthorised reproduction infringes Crown copyright and may lead to prosecution or civil proceedings. Durham County Council. LA 100049055. 2017.



Corporate Director
Regeneration & Economic
Development
Strategic Traffic Management
County Hall, Durham DH1 5UD

**SEDFIELD
PARKING AND WAITING RESTRICTIONS**

Scale:	1:1250 @ A3	Drawn by:	R. Smith	Signature:	
Date:	July 2017	Date Sealed:	21/9/17	Map Schedule:	EP91

