

**THE COUNTY COUNCIL OF DURHAM
(NEWTON AYCLIFFE)
(PROHIBITION AND RESTRICTION OF WAITING AND LOADING AND PROHIBITION OF
STOPPING, PERMIT HOLDERS ONLY) ORDER 2012 (AMENDMENT No. 1)
ORDER 2015**

The County Council of Durham ("the Council") in exercise of their powers under Sections 1, 2, 4, 32 & 35 and Part IV of Schedule 9 to the Road Traffic Regulation Act 1984, as amended ("the Act") and Part 6 of the Traffic Management Act 2004, as amended and of all other enabling powers and after consultation with the Chief Officer of Police in accordance with Part III of Schedule 9 to the Act, hereby make the following Order:-

1. General

This Order may be cited as The County Council of Durham (Newton Aycliffe) (Prohibition and Restriction of Waiting and Loading and Prohibition of Stopping, Permit Holders Only) Order 2012 (Amendment No. 1) Order 2015 and shall come into operation on the 13th day of April 2015.

2. Amendments

The under-noted amendments have been made to the following Order:

The County Council of Durham (Newton Aycliffe) (Prohibition and Restriction of Waiting and Loading and Prohibition of Stopping, Permit Holders Only) Order 2012.

1/32.

Purpose of Amendments

The following brief synopsis of amendments should be viewed in conjunction with the plans identified within the Schedules to the above Order, however the plan(s) should prevail in the event of any discrepancy:

- A) Walworth School, Bluebell Way –the existing School Keep Clears outside the school have been removed and a School Keep Clear at the new pedestrian entrance introduced. Plan ref. DW77 refers.
- B) Byerley Park Primary School, Staintondale –the existing School Keep Clears at its junction with the school has been extended and No Waiting At Any Time introduced on both sides from the existing School Keep Clears south eastwards to its junction and including its junction with Greenfield Way. Plans DV76 and DV77 refer.
- C) Alan Gray Court/Carers Way –No Waiting At Any Time introduced on both sides with its junction with Burn Lane, west side from its junction with Alan Gray Court northwards to its access with PCC. East side around its junction with the access road into the shopping centre. Both sides of the access road into the shopping centre. Plans DX78, DX79 and DY79 refer.
- D) Newton Aycliffe Industrial Estate, Howden Road, Groat Avenue and Groat Drive – extend the waiting restrictions south by 47m. Remove the existing restriction in front of the parking layby on Groat Avenue. Remove the existing restriction on the south side of Groat Avenue from a point 55m east of St Cuthberts Way, east for 30m, and from a point 120m east of St Cuthberts Way for a distance of 35m. Howden Road, Groat Avenue and Groat Drive - the existing No Waiting 7am-6pm has been removed and replaced with a No Waiting At Any Time restriction. Plans DZ71, EA70 & EA71 refer.

ARTICLES

Article 9 have been amended to read Permit Holder Only Parking Places.

Sub Article 9(2) has been deleted as this is a duplication. Subsequent numbers of this article have been renumbered accordingly.

SCHEDULES

The following amendments have been made:

Schedule 1:

- ✓ Reference to Plan DY79 has been inserted
- ✓ Reference to Plans EA70, EA71, DV77, DX79, DX78, DV76 and DZ71 have been inserted

Schedule 3:

- ✓ Reference to Plans DZ71, EA70 and EA71 have been removed

Schedule 5:

- ✓ Reference to Plans DV77 and DW77 have been inserted

Schedule 6:

- ✓ This Schedule was previously split into 6a & 6b – this has been renumbered as Schedule 6 entitled Permit Holder Only Parking Places
- ✓ Reference to Plan DY75 has been inserted
- ✓ Reference to Plan DZ69 has been deleted

Schedule 7:

- ✓ Reference to Plan DY74 has been inserted

SAVING

3. In so far as any provision of this Order conflicts with any provision which is contained in an Order made or having effect as if made under the Act or by or under any other enactment then the provisions of this Order shall prevail.
4. The prohibitions and restrictions imposed by this Order shall be in addition to and not in derogation from any restriction or requirement imposed by any regulations made or having effect as if made under the Act or by or under any other enactment.

**GIVEN UNDER THE COMMON SEAL OF THE COUNTY COUNCIL OF DURHAM
ON THE 2nd DAY OF APRIL 2015**

Patricia Hordley
.....
Authorised Sealing Officer





Key to Types of Restriction



No Waiting at Any Time



Individual Plan
Reference Number



At any time



EA71



EA70



DZ71



Corporate Director
Regeneration & Economic
Development


Strategic Traffic Management

County Hall, Durham DH1 1SU

**NEWTON AYLCLIFFE
PARKING AND WAITING RESTRICTION**

Scale:	1:1250 @ A3
Date:	JANUARY 2015
Drawn by:	S. Thompson
Date Scaled:	2/4/15
Map	EA71

Reproduced from Ordnance Survey material with the permission of Ordnance Survey on behalf of the Controller of Her Majesty's Stationery Office © Crown copyright. Unauthorised reproduction infringes Crown copyright and may lead to prosecution or civil proceedings. Durham Coun. Council. LA 10049055. 2015.

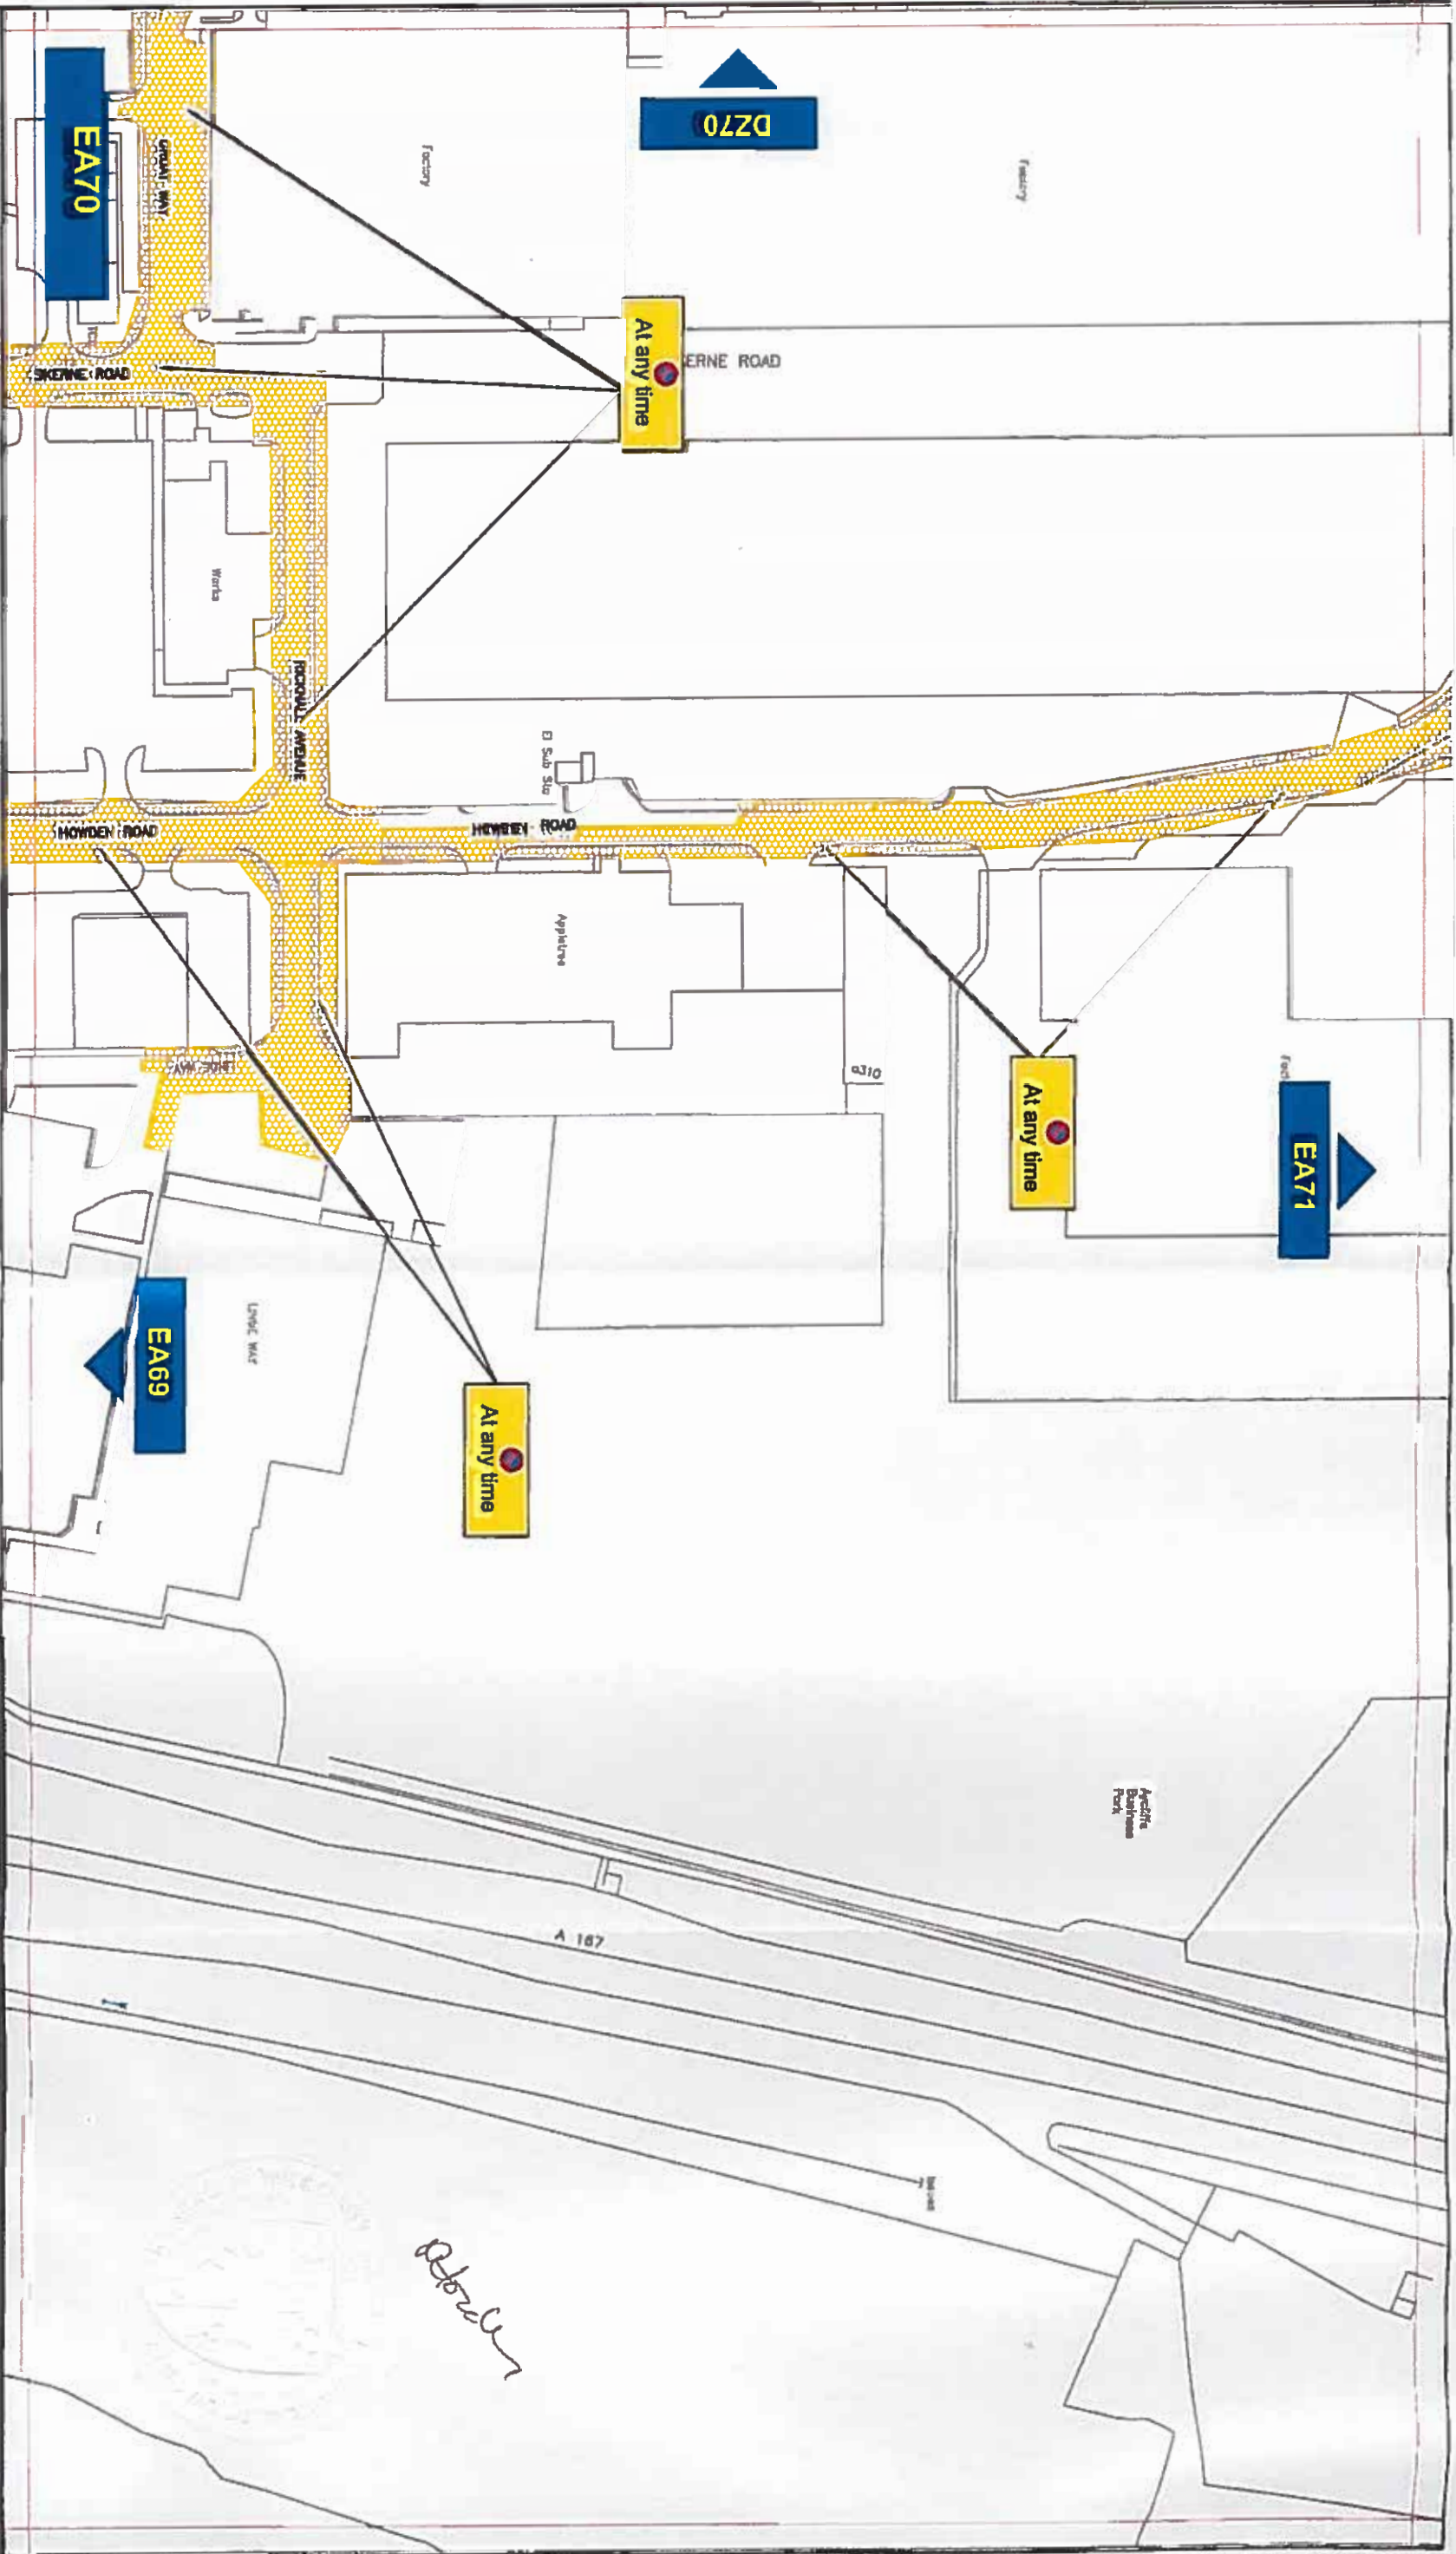

Key to Types of Restriction

No Waiting at Any Time

Individual Plan
Reference Number

Reproduced from Ordnance Survey material with the permission of Ordnance Survey on behalf of the Controller of Her Majesty's Stationery Office © Crown copyright. Unauthorised reproduction infringes Crown copyright and may lead to prosecution or civil proceedings. Durham County Council, LA 100049055, 2015.




Corporate Director
Regeneration & Economic
Development

Strategic Traffic Management
County Hall, Durham DH1 1SU

NEWTON AYCLIFFE PARKING AND WAITING RESTRICTION

Scale:	1:1250 @ A3
Date:	JANUARY 2015
Drawn by:	S. Thompson
Date Sealed:	24/1/15
Signature:	
Map Schedule:	EA70

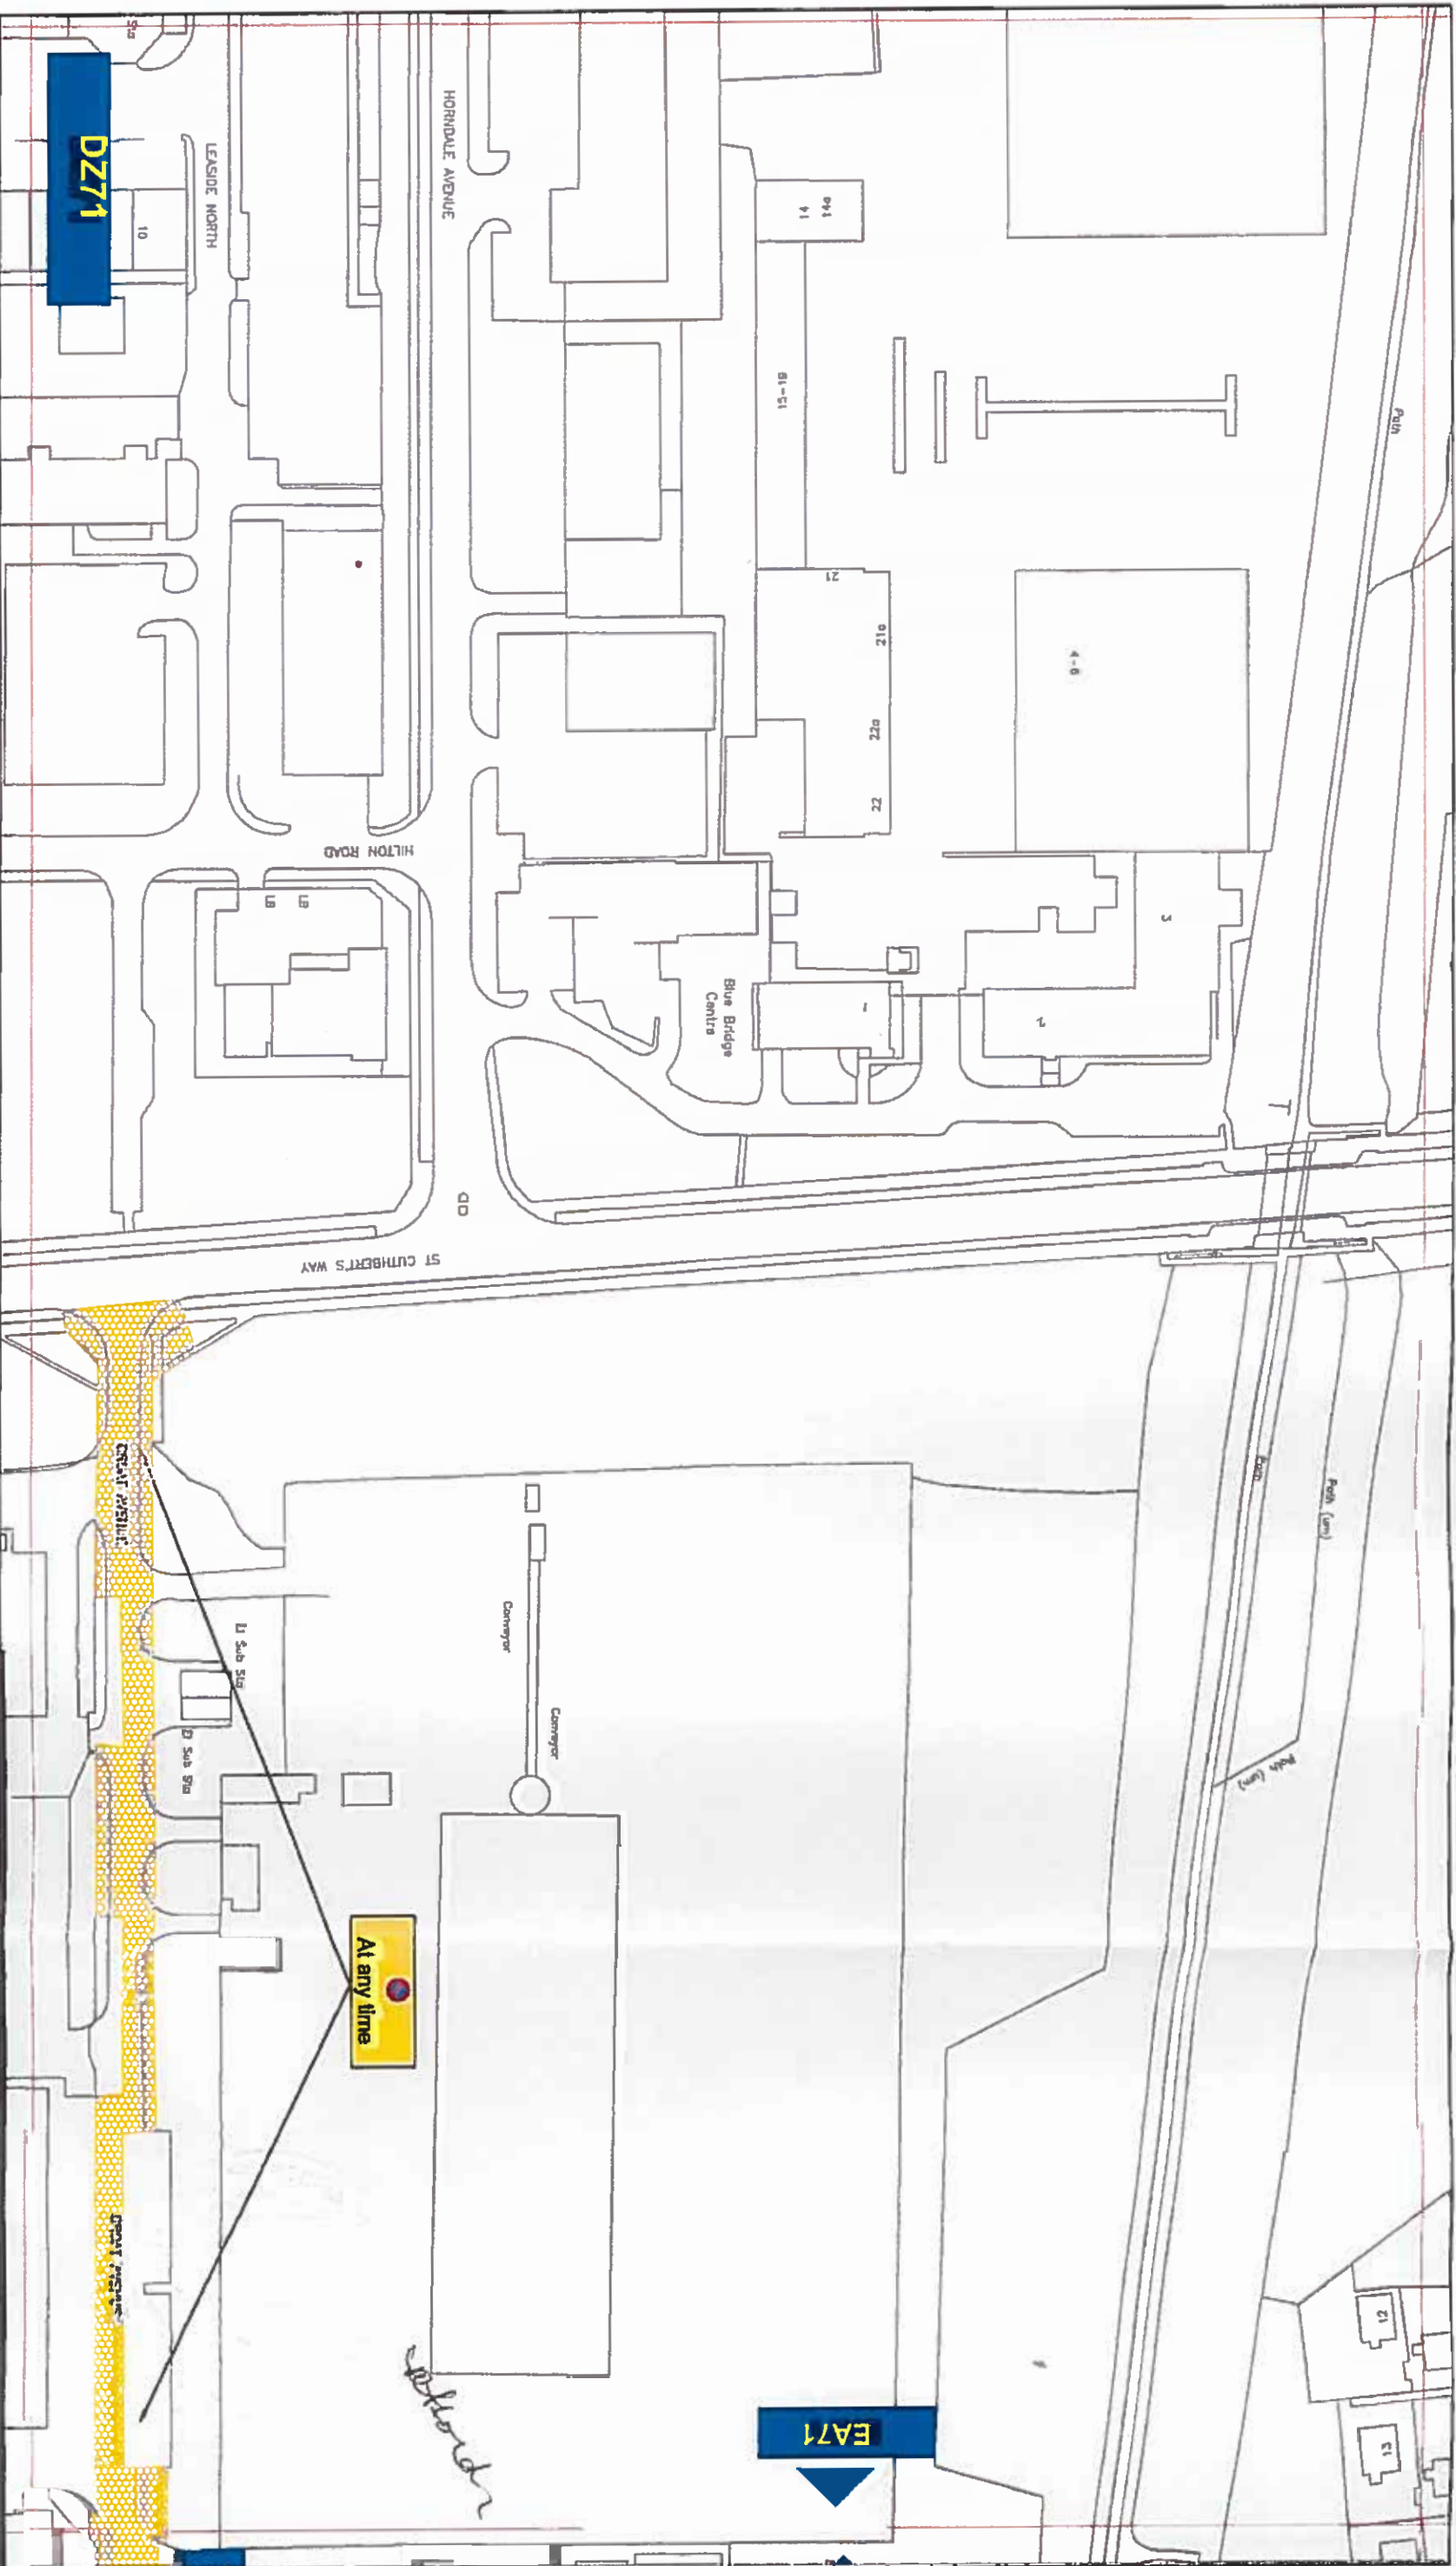

Key to Types of Restriction



No Waiting at Any Time



Individual Plan
Reference Number



Corporate Director
Regeneration & Economic
Development

Strategic Traffic Management

County Hall, Durham DH1 1SU

NEWTON AYCLIFFE
PARKING AND WAITING RESTRICTION



Scale:	1:1250 @ A3
Date:	MARCH 2015
Drawn by:	S. Thompson
Date Sealed:	2/4/15
Signature:	
Map Schedule:	DZ71

PA11H

Reproduced from Ordnance Survey material with the permission of Ordnance Survey on behalf of the Controller of Her Majesty's Stationery Office & Crown copyright. Unauthorised reproduction infringes Crown copyright and may lead to prosecution or civil proceedings. Durham County Council, LA 100049055, 2015.



Key to Types of Restriction



No Waiting at Any Time



Individual Plan
Reference Number



Corporate Director
Regeneration & Economic
Development

Strategic Traffic Management

County Hall, Durham DH1 1SU

NEWTON AYLCLIFFE PARKING AND WAITING RESTRICTION

Scale: 1:1250 @ A1

Date: JANUARY 2015


Drawn by: S. Thompson

Date Scaled: 2/4/15

Map Schedule: DV76

PATH:

Reproduced from Ordnance Survey material with the permission of Ordnance Survey on behalf of the Controller of Her Majesty's Stationary Office © Crown copyright. Unauthorised reproduction infringes Crown copyright and may lead to prosecution or civil proceedings. Durham County Council, LA 100049055, 2015.

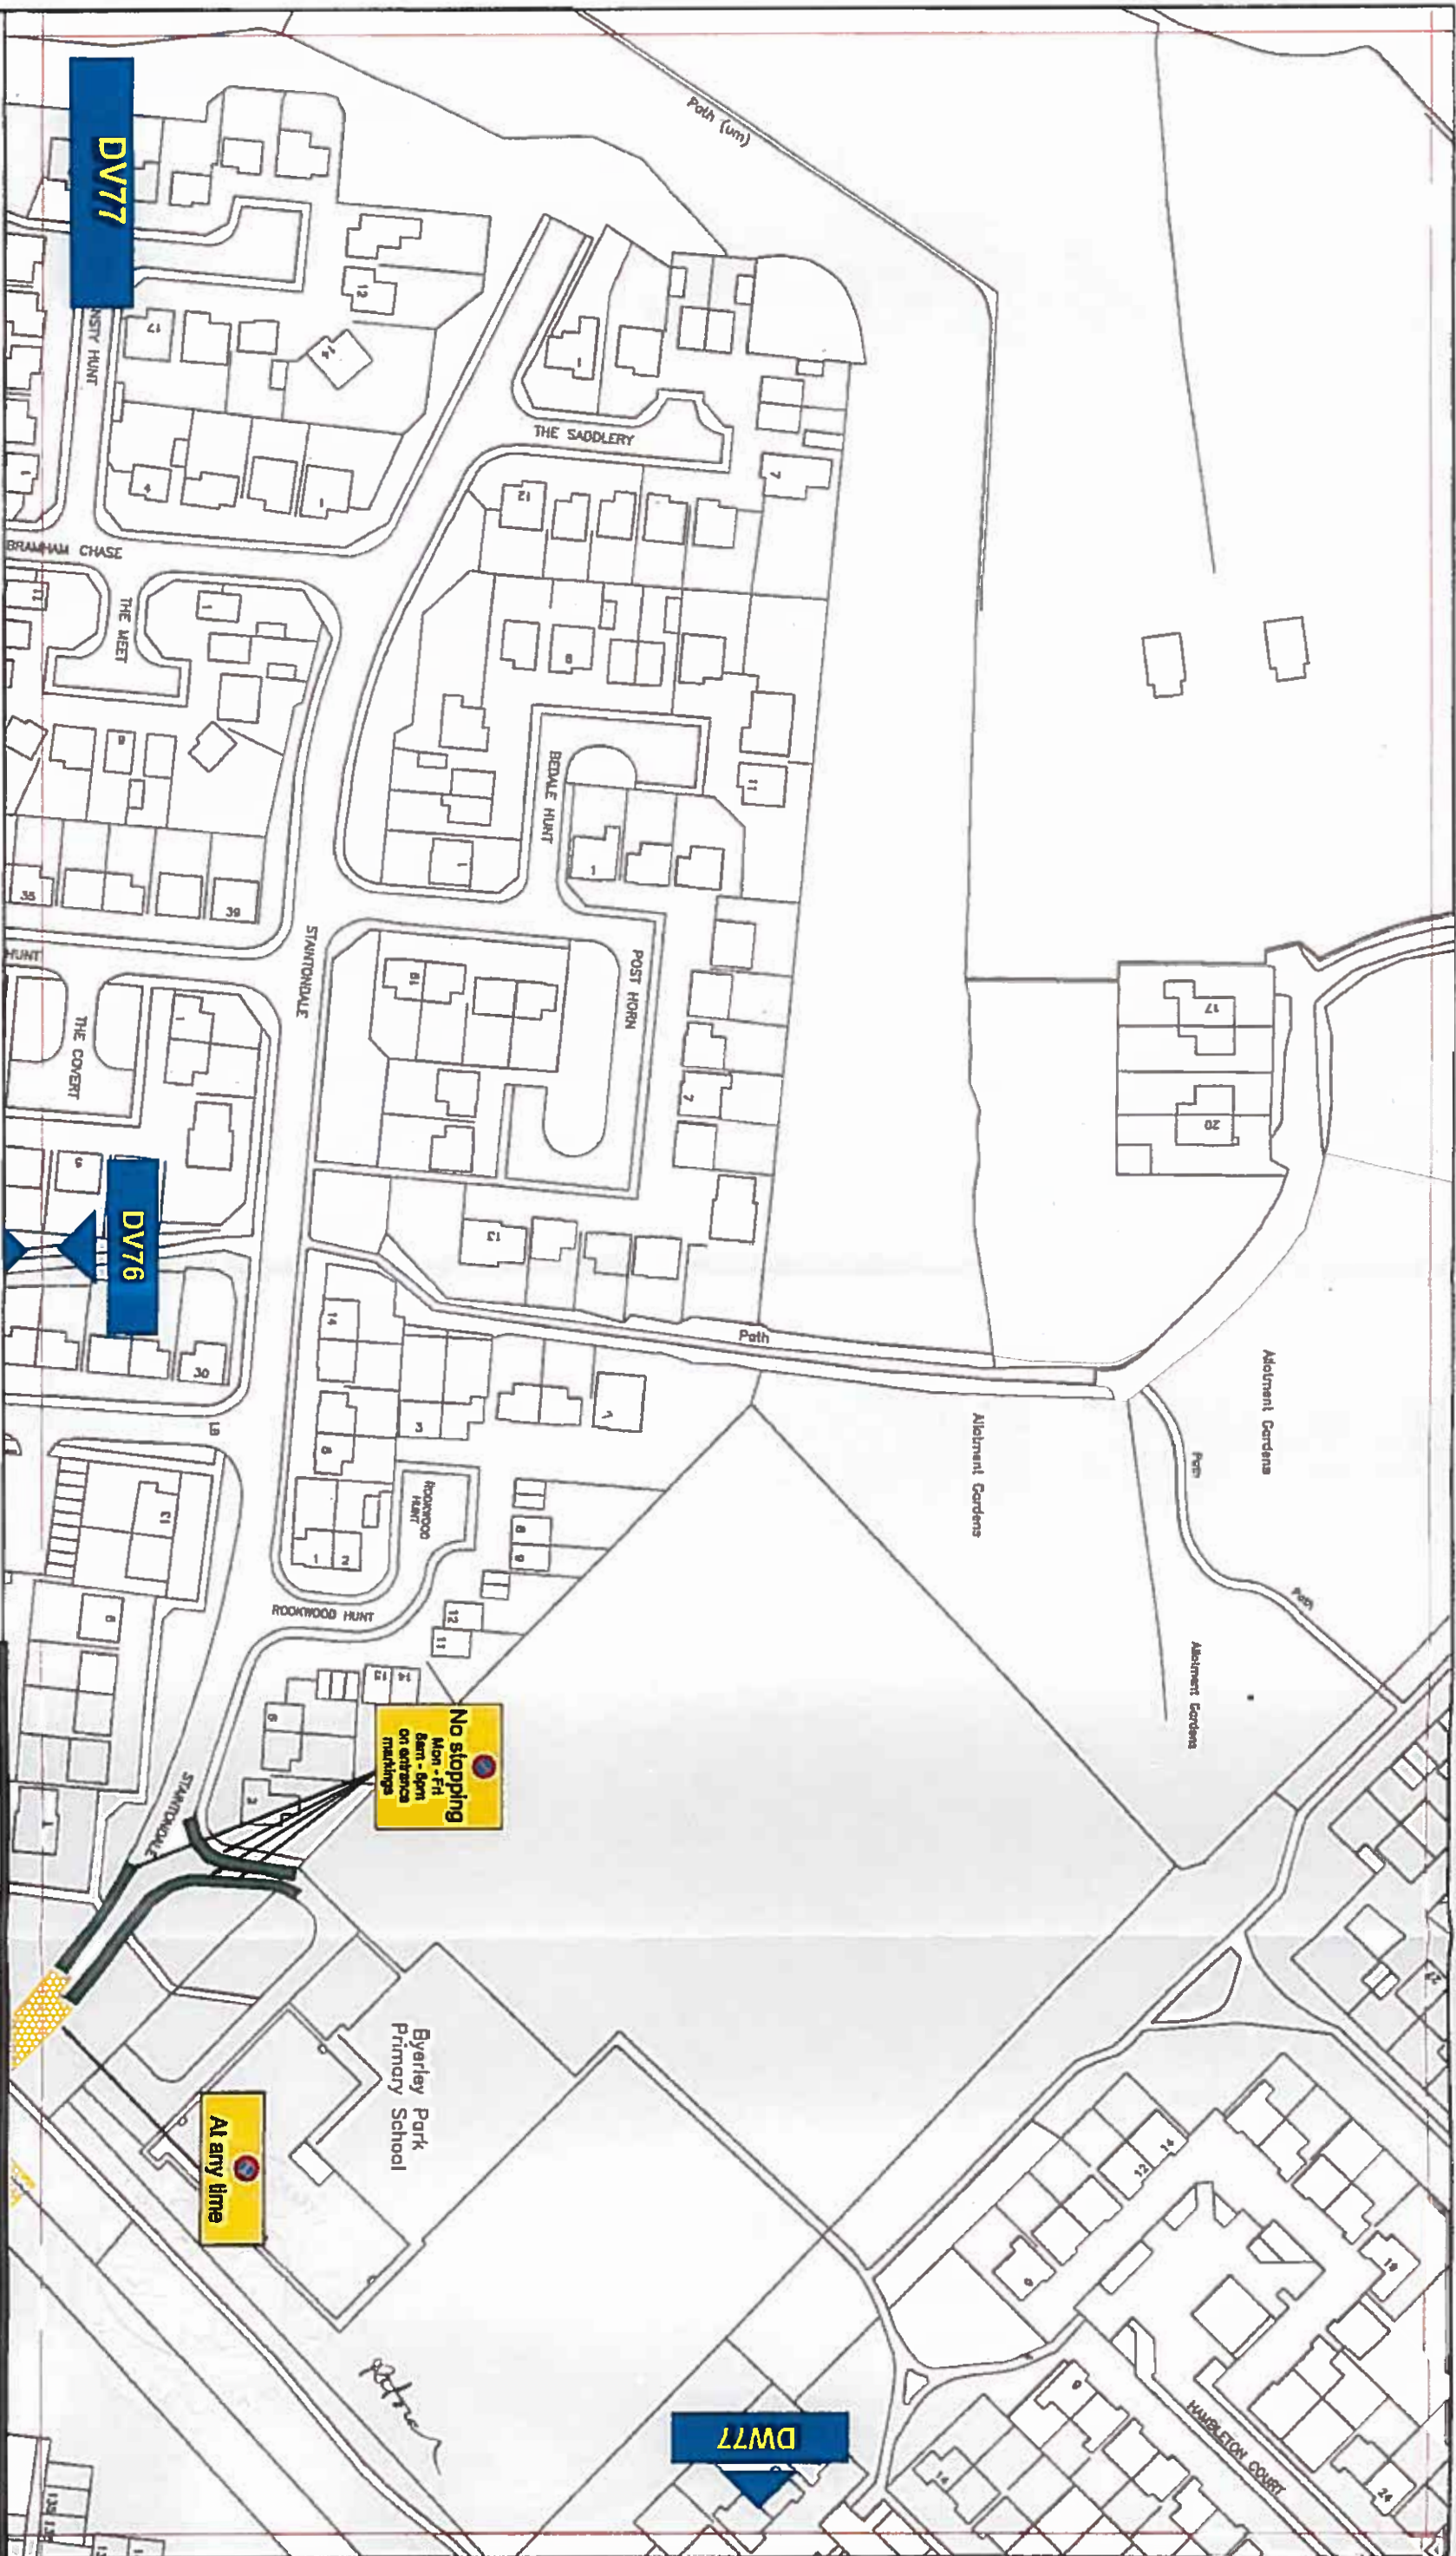

Key to Types of Restriction

No Stopping

XX111

Individual Plan
Reference Number



Corporate Director
Regeneration & Economic
Development

Strategic Traffic Management
County Hall, Durham DH1 1SU

NEWTON AYCLIFFE PARKING AND WAITING RESTRICTION

Scale: 1:1250 @ A3

Date: JANUARY 2015

Drawn by: S. Thompson

Signature: *ST*

Date Scaled: 2/4/15

Map
Schedule:

DV77

PATH:

Reproduced from Ordnance Survey material with the permission of Ordnance Survey on behalf of the Controller of Her Majesty's Stationery Office © Crown copyright. Unauthorised reproduction infringes Crown copyright and may lead to prosecution or civil proceedings. Durham County Council, LA 100049055, 2015.



Key to Types of Restriction

No Stopping

XX111

Individual Plan
Reference Number



Corporate Director
Regeneration & Economic
Development

Strategic Traffic Management
County Hall, Durham DH1 1SU


NEWTON AYLCLIFFE PARKING AND WAITING RESTRICTION



Scale:	1:1250 @ A3
Date:	JANUARY 2015
Drawn by:	S. Thompson
Date Sealed:	2/4/15
Signature:	
Map Schedule:	DW77

PATH:

Reproduced from Ordnance Survey material with the permission of Ordnance Survey on behalf of the Controller of Her Majesty's Stationery Office © Crown copyright. Unauthorised reproduction infringes Crown copyright and may lead to prosecution or civil proceedings. Durham County Council, LA 100049055, 2015.

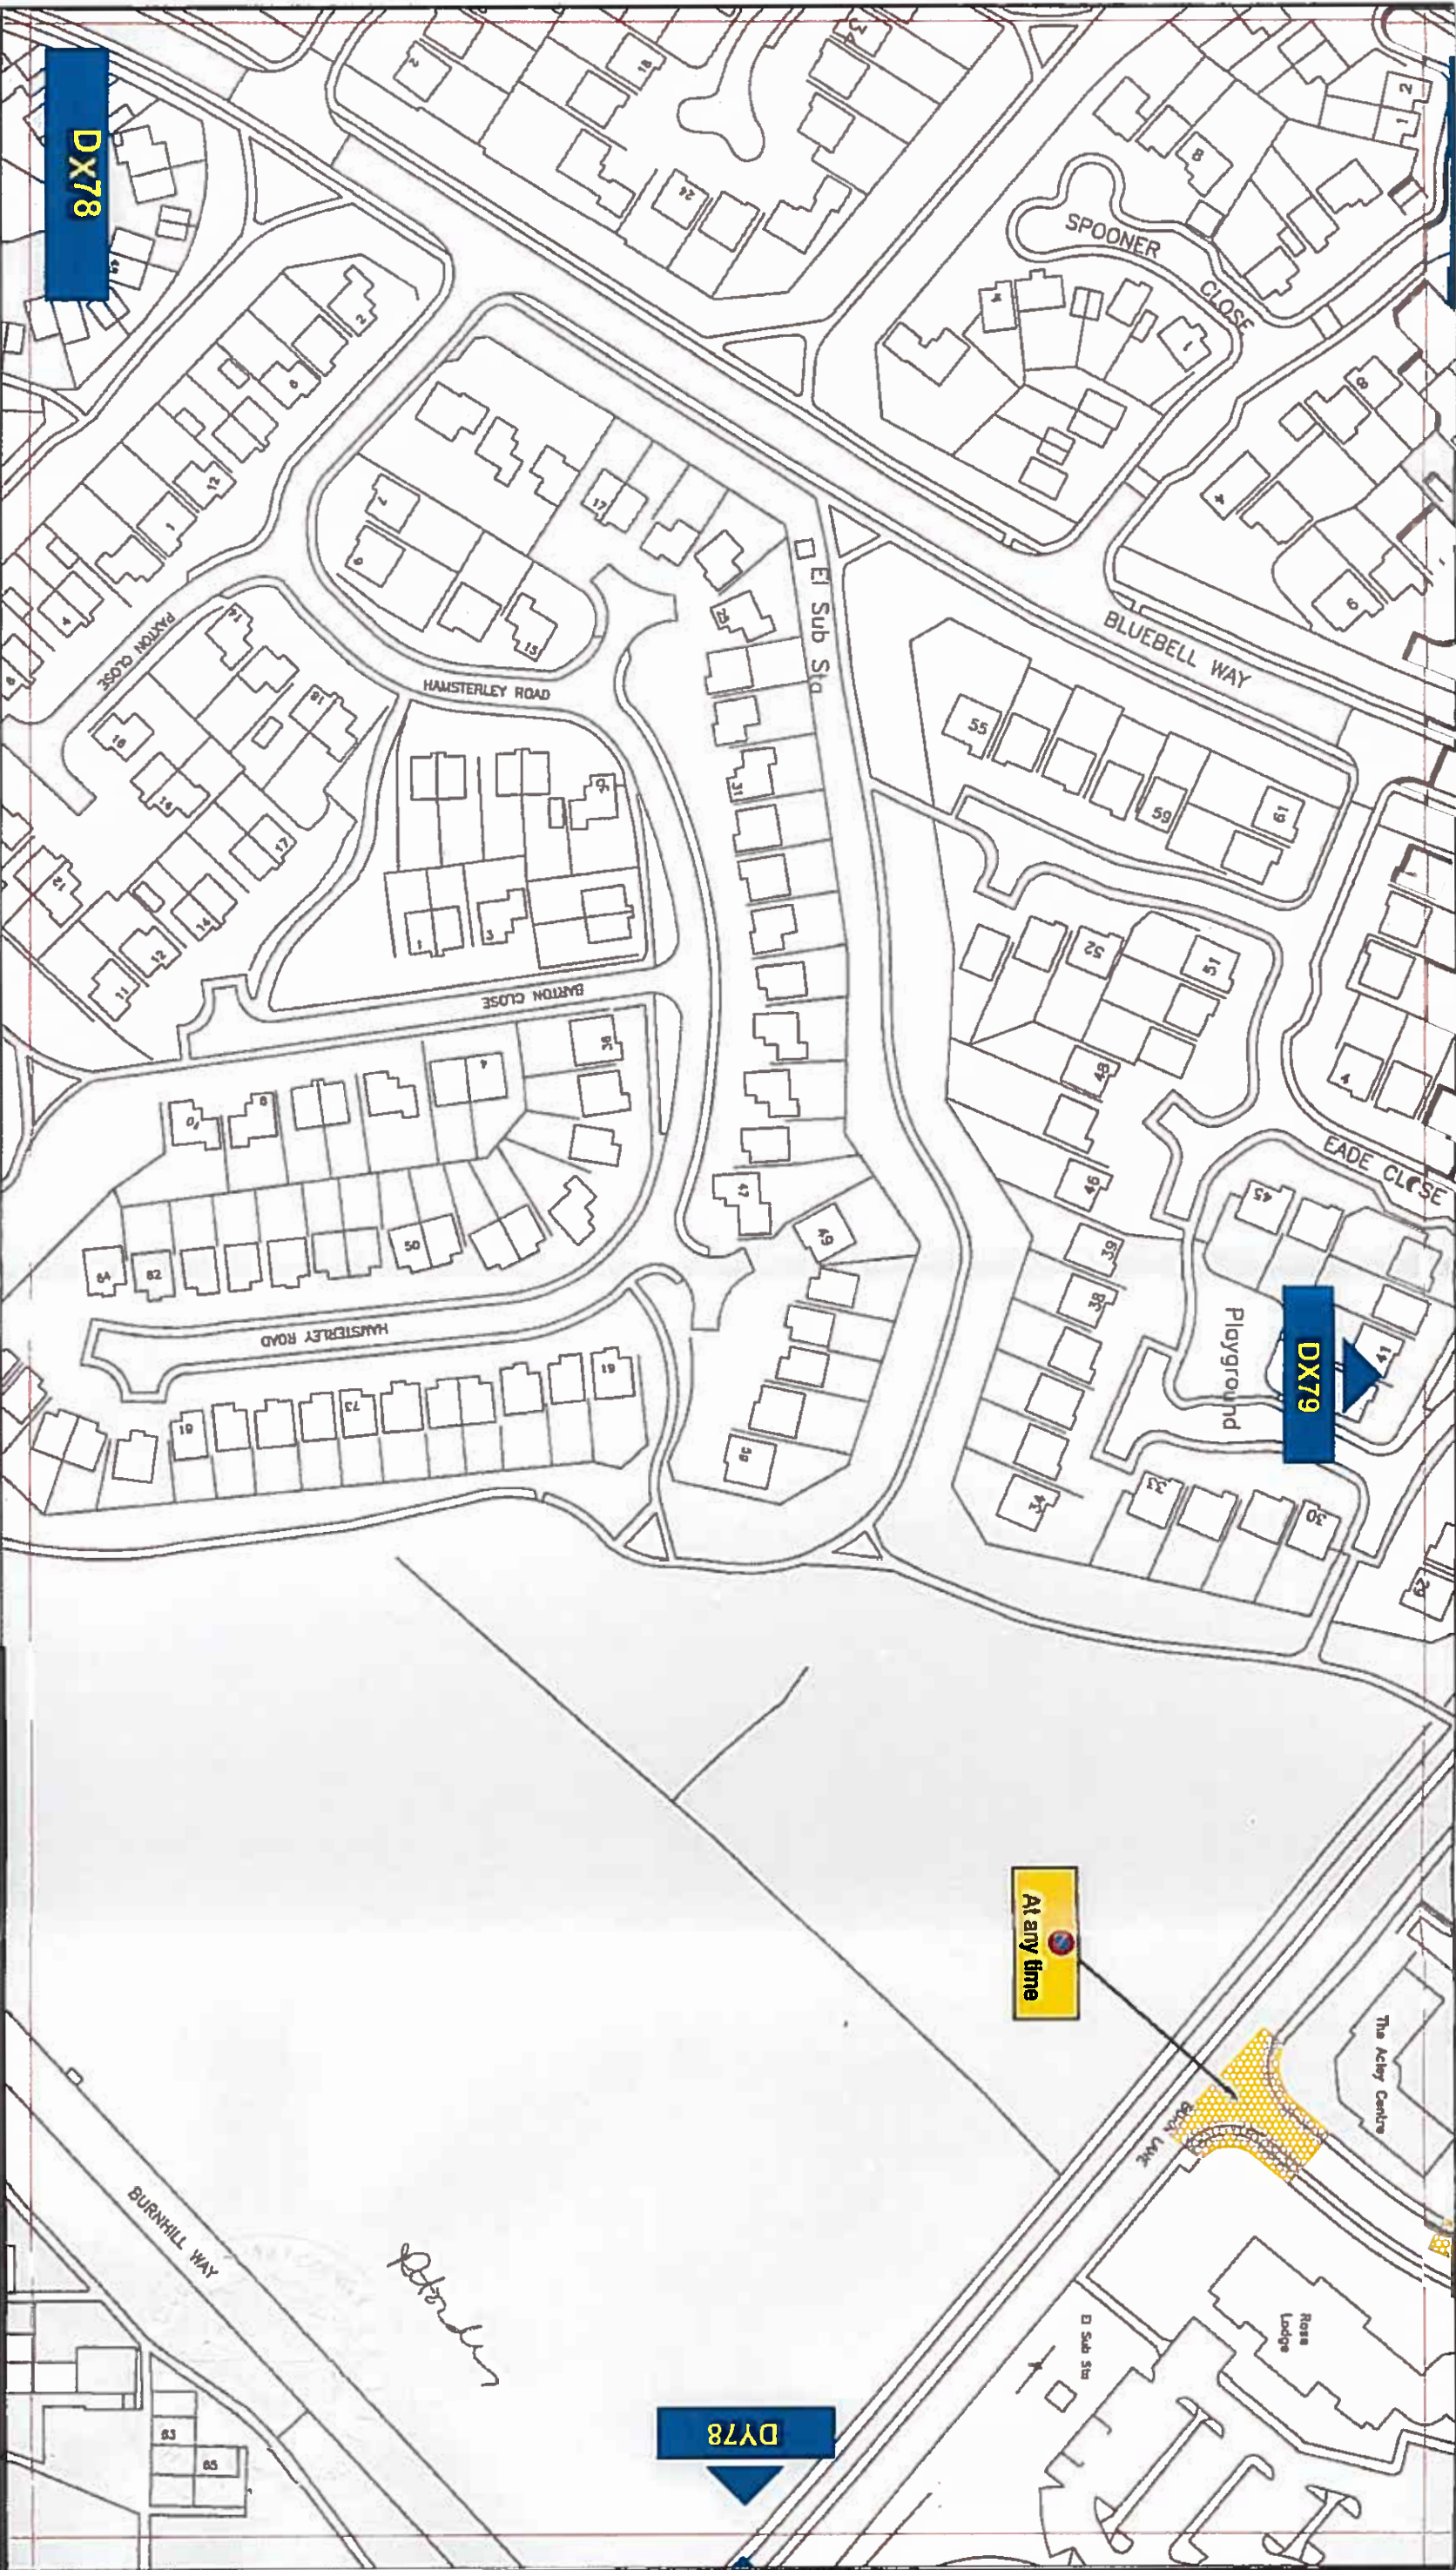

Key to Types of Restriction



No Waiting at Any Time



Individual Plan
Reference Number

DX78

DX79

DX78

At any time



Corporate Director
Regeneration & Economic
Development

Strategic Traffic Management

County Hall, Durham DH1 5UQ

NEWTON AYLCLIFFE
PARKING AND WAITING RESTRICTION



Scale:

1:1250 @ A3

Date:

JANUARY 2015

Drawn by:

S. Thompson

Signature:

Map

Date Sealed:

21/4/15


Map

Schedule:

DX78

PATH:

Reproduced from Ordnance Survey material with the permission of Ordnance Survey on behalf of the Controller of Her Majesty's Stationary Office © Crown copyright. Unauthorised reproduction infringes Crown copyright and may lead to prosecution or civil proceedings. Durham County Council, LA 100049055, 2015.

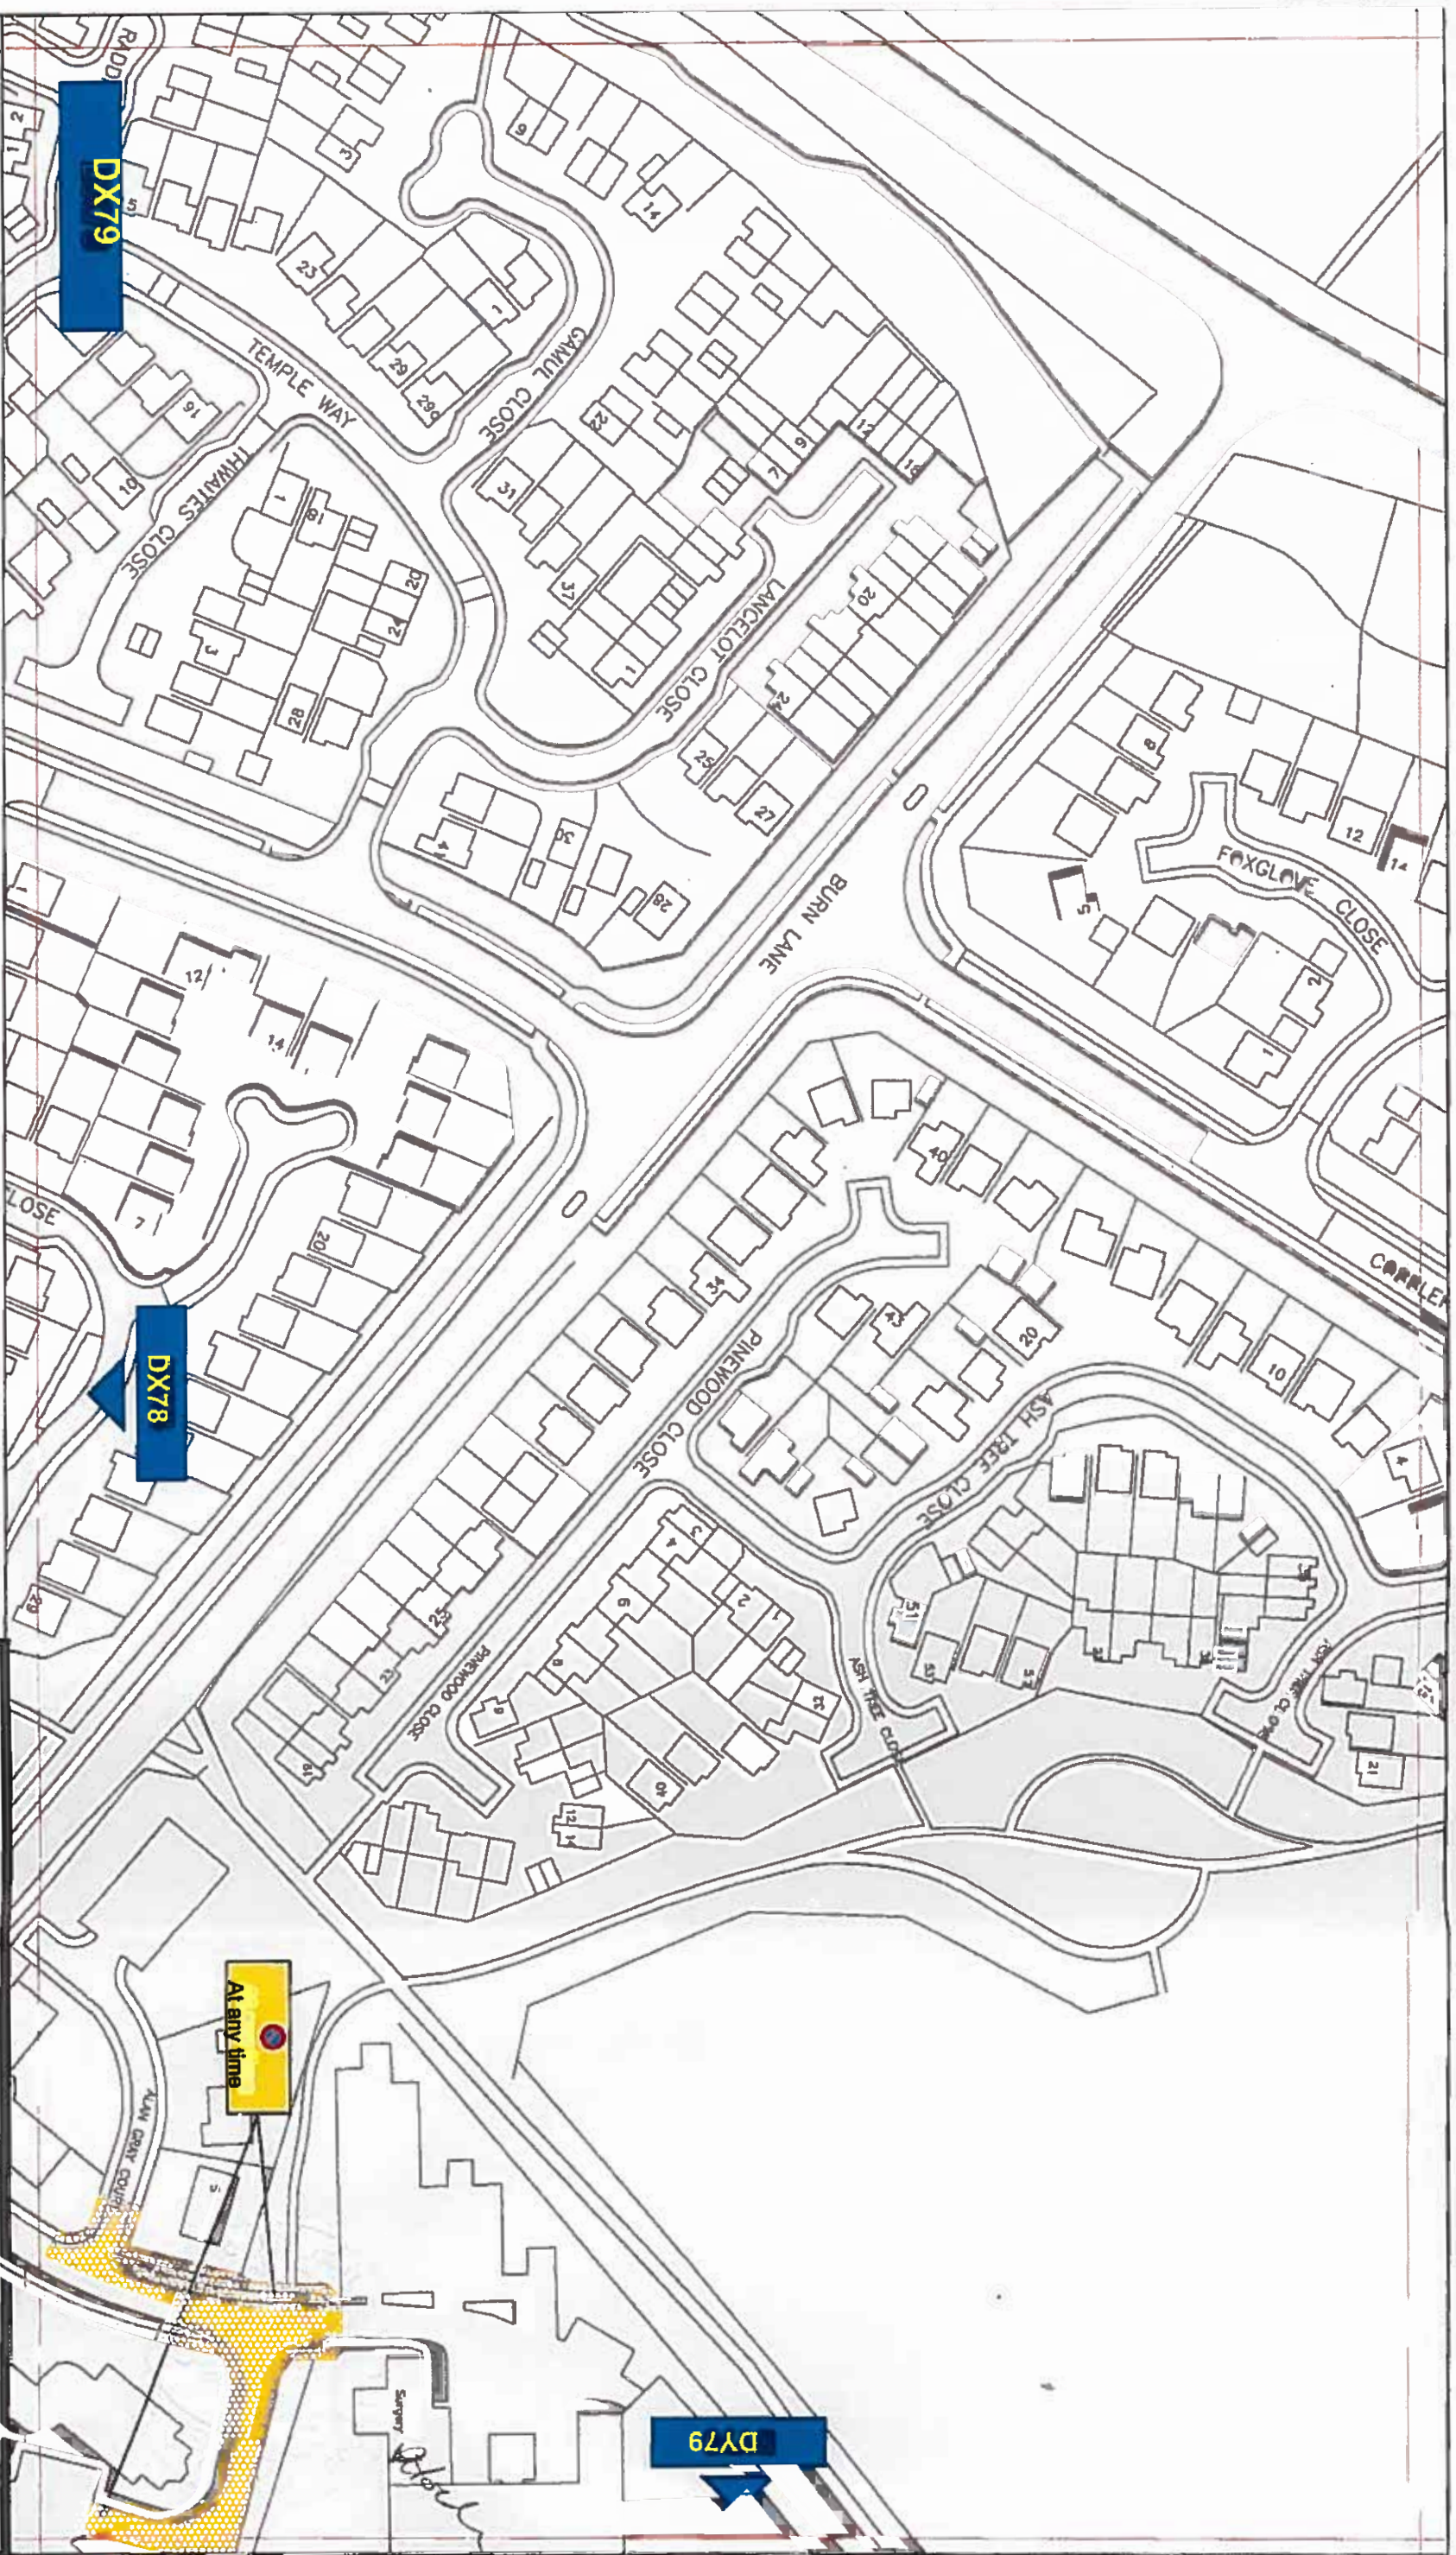

Key to Types of Restriction



No Waiting at Any Time



Individual Plan
Reference Number




Corporate Director
Regeneration & Economic
Development

Strategic Traffic Management
County Hall, Durham DH1 1SU

**NEWTON AYLCLIFFE
PARKING AND WAITING RESTRICTION**



Scale:	1:1250 @ A3
Date:	JANUARY 2015
Drawn by:	S. Thompson
Signature:	
Date Sealed:	21/4/15
Map Schedule:	DX79

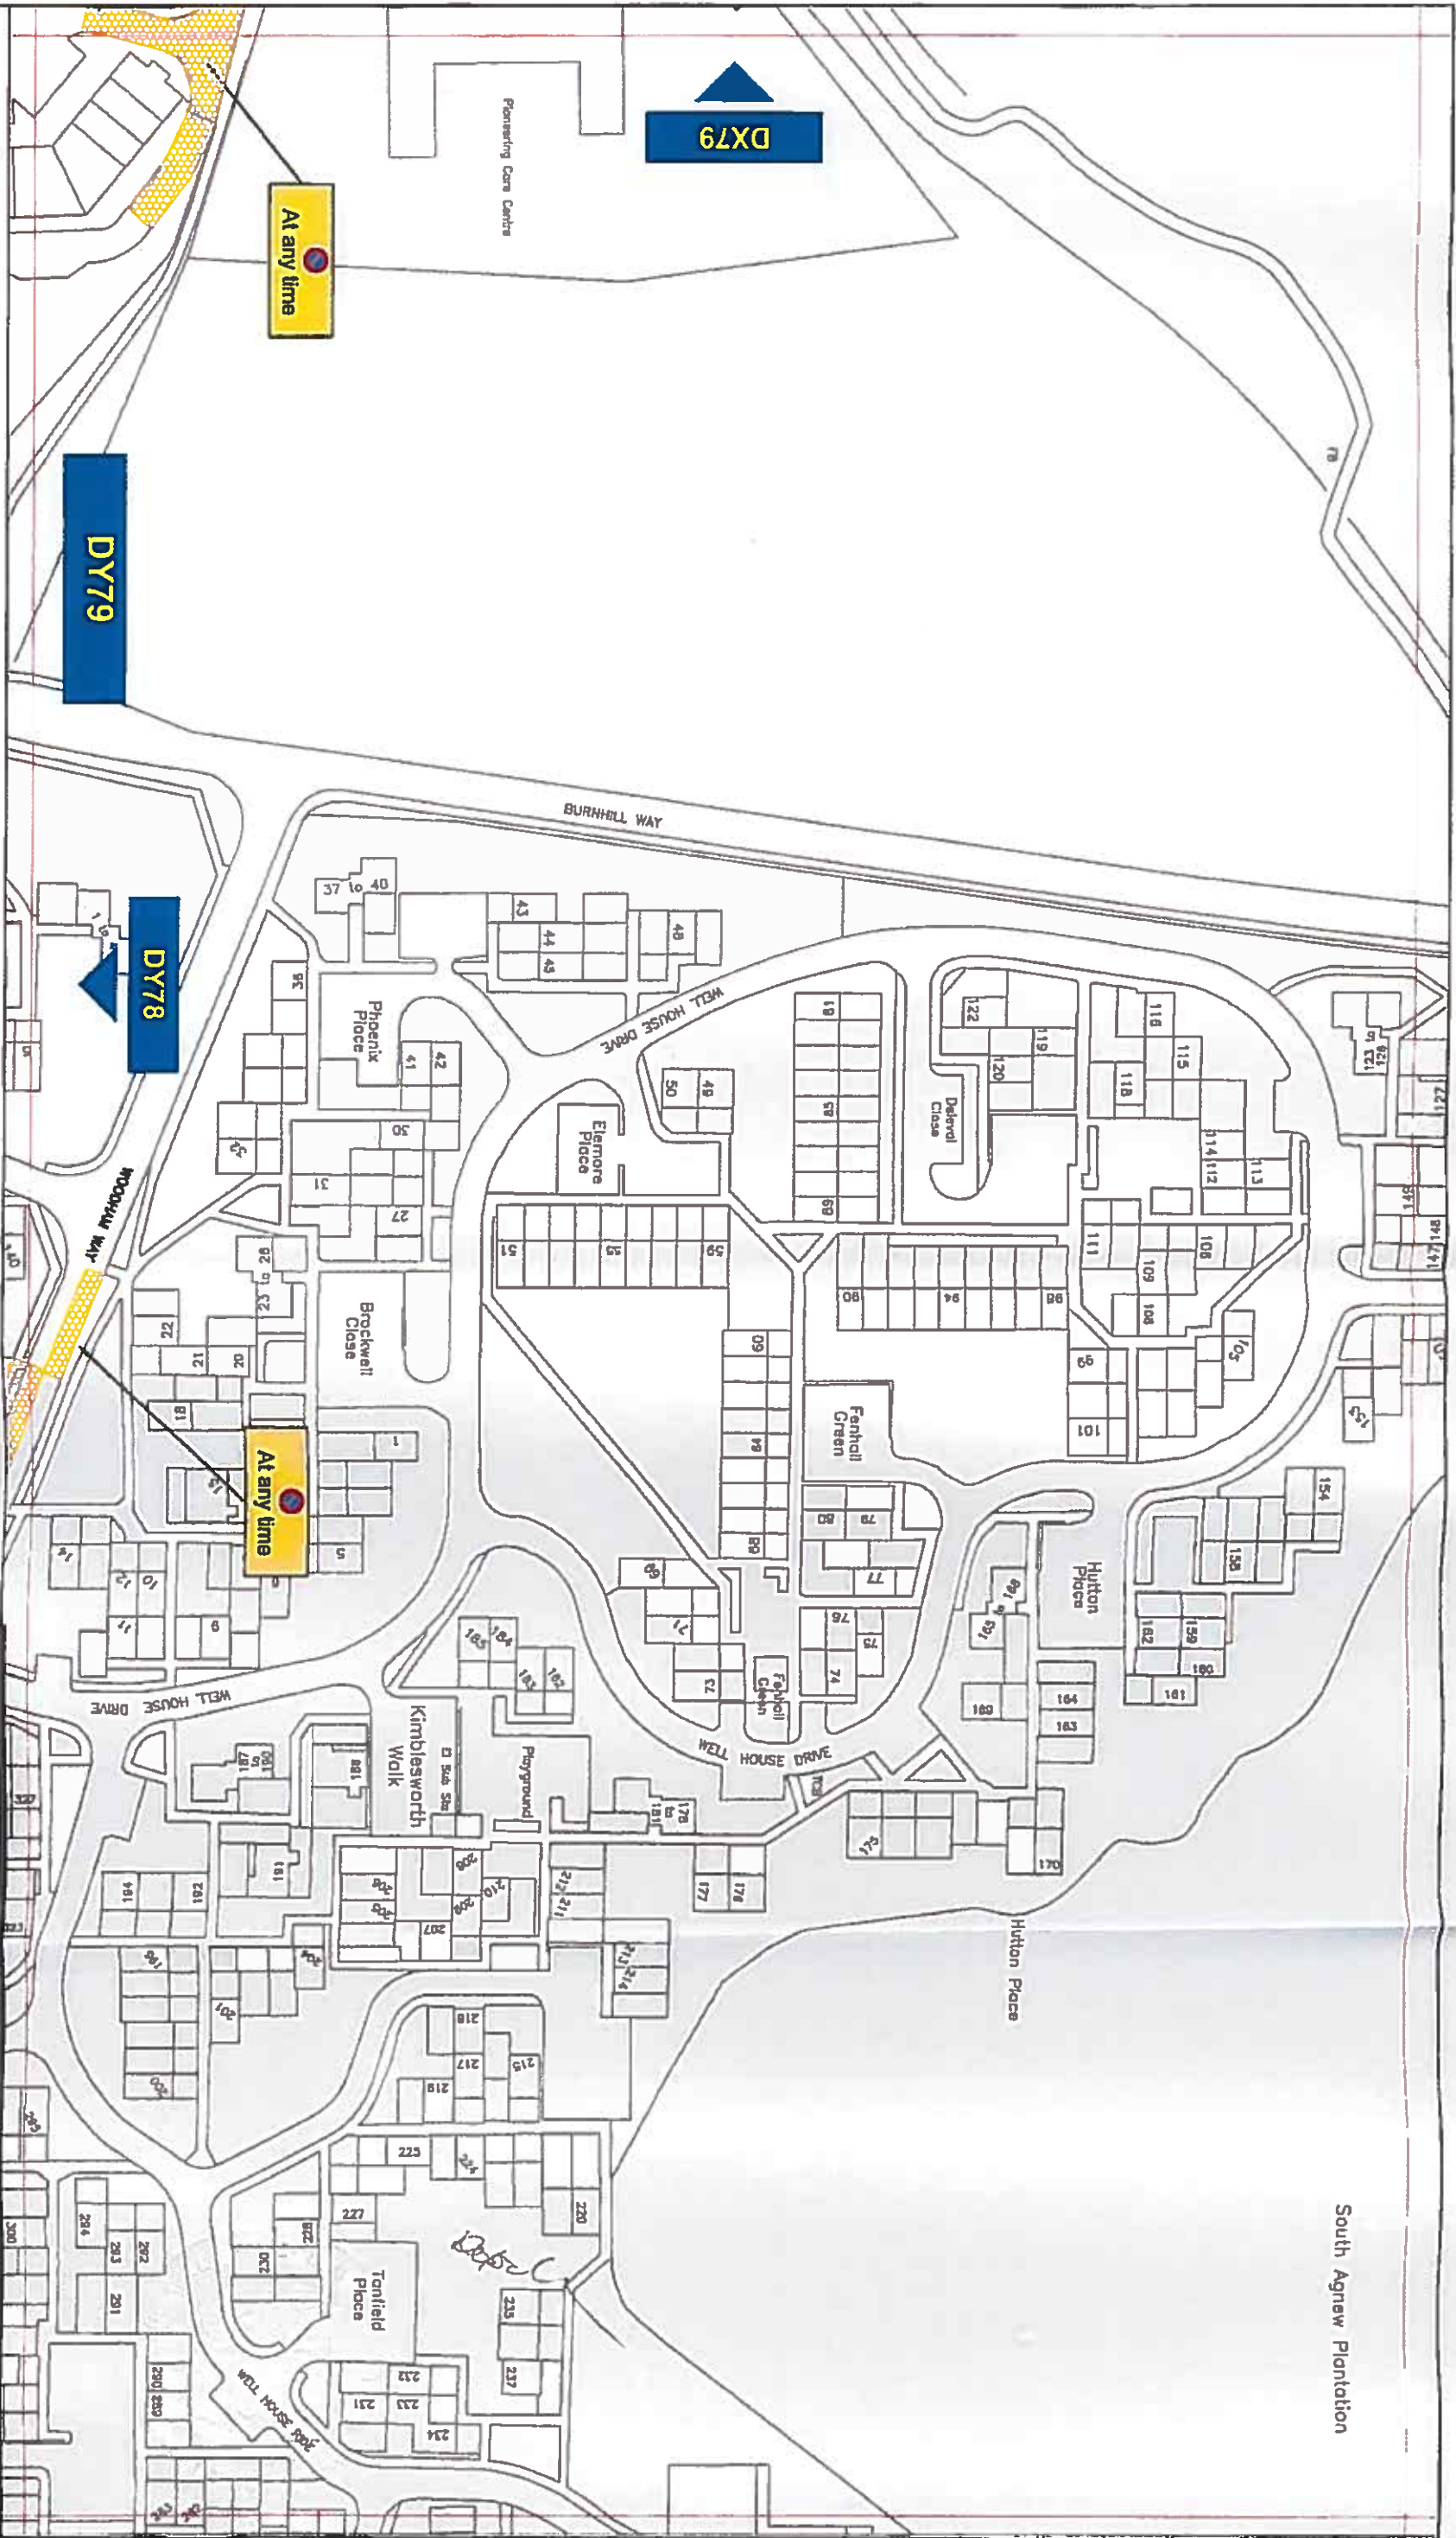

Key to Types of Restriction

No Waiting at Any Time

XX111

Individual Plan
Reference Number



Corporate Director
Regeneration & Economic
Development

Strategic Traffic Management
County Hall, Durham DH1 5UD

NEWTON AYCLIFFE
PARKING AND WAITING RESTRICTION

Scale: 1:1250 @ A3

Date: JANUARY 2015

Drawn by: S. Thompson

Date Sealed: 21/4/15

Map
Schedule:

DY79

PATH:

Reproduced from Ordnance Survey material with the permission of Ordnance Survey on behalf of the Controller of Her Majesty's Stationary Office © Crown copyright. Unauthorised reproduction infringes Crown copyright and may lead to prosecution or civil proceedings. Durham County Council. LA 100049055, 2015.